

100.000m

95.000m

90.000m

85.000m

100.000m

95.000m

90.000m


85.000m



No.83 South Hill Park Gardens

No.81 South Hill Park Gardens

APPLICATION SITE

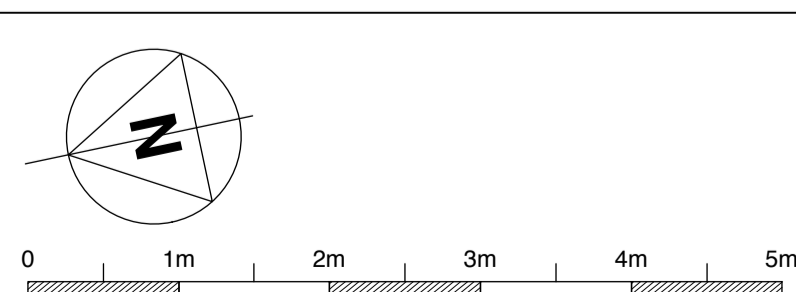

PROPOSED FRONT ELEVATION

NOTE:
 Dimensions to be checked by the Contractor against site conditions. The Contractor to satisfy himself that the intended work is feasible prior to starting work on site.

All work to be carried out in accordance with Structural Engineer's design, details and specification.

rev.	date	notes

PROJECT 81 SOUTH HILL PARK, LONDON, NW3 2SS			
CLIENT ADAM ANDREWS			
SCALE 1:50 @ A1	DATE AUG 16	DWG BY HG	REV.
CHKD.	DWG NO. 539-PA.23		

DRAWING TITLE
PROPOSED FRONT ELEVATION

gpad architecture & interior design

T: 020 7549 2133
 F: 020 7549 2144
 E: info@gpadltd.com
 W: www.gpadltd.com

Unit 1
 9a Dallington Street
 Clerkenwell
 London EC1V 0BQ