


USE FIGURED DIMENSIONS ONLY.
ALL DIMENSIONS MUST BE CHECKED ON SITE & ANY INCONSISTENCIES
MUST BE REPORTED BACK TO THE ARCHITECT.

THIS DRAWING AND ANY DESIGNS INDICATED THEREON ARE THE
COPYRIGHT OF THE ARCHITECT. ALL RIGHTS ARE RESERVED. NO PART
OF THIS WORK MAY BE REPRODUCED WITHOUT PRIOR PERMISSION IN
WRITING FROM THE ARCHITECT.


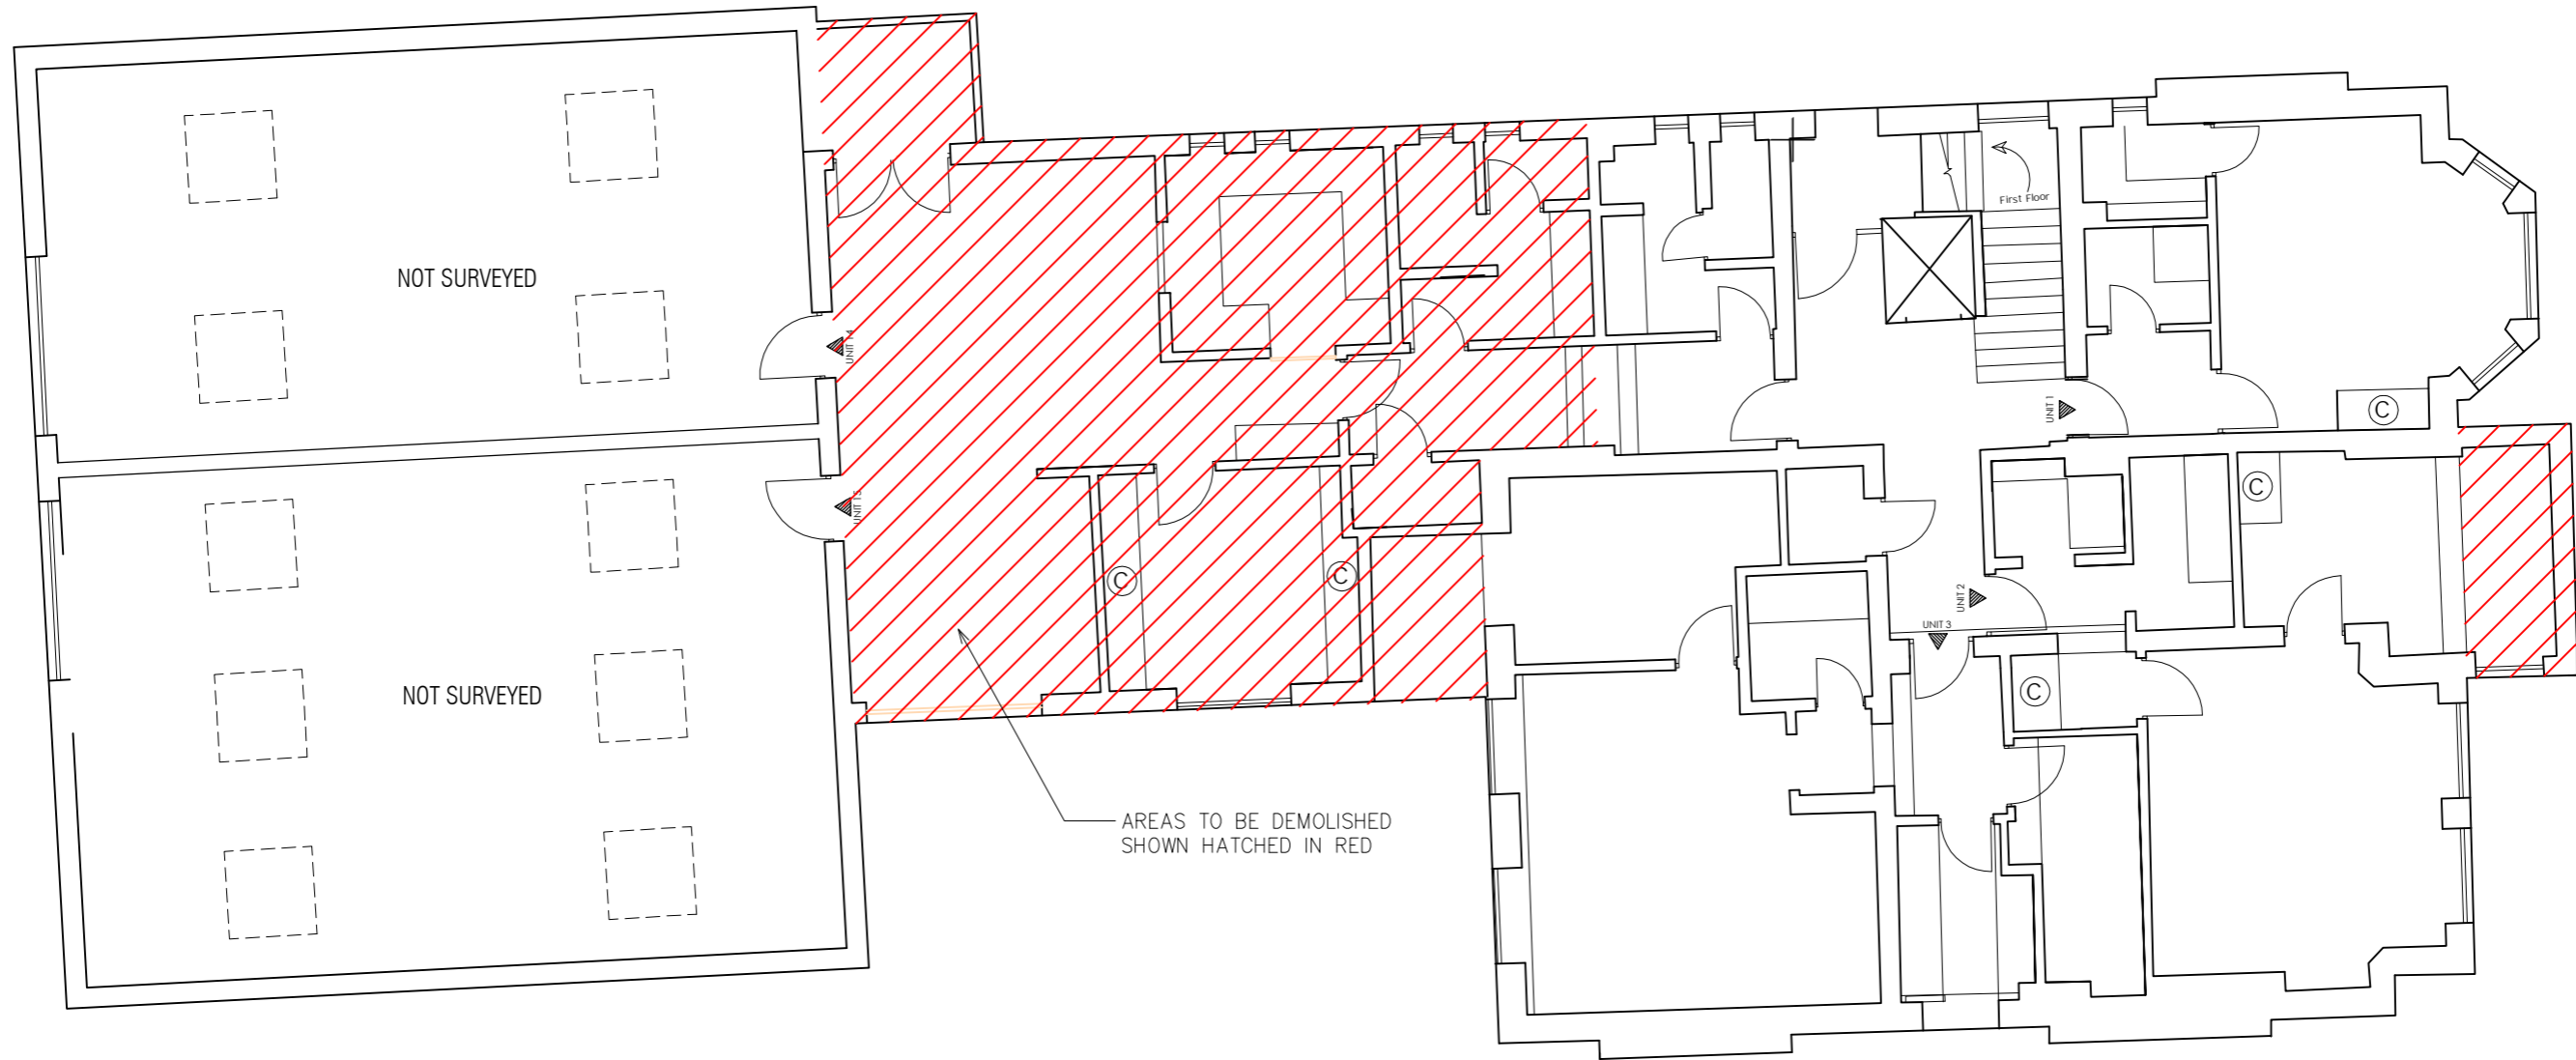


AREAS TO BE DEMOLISHED
SHOWN HATCHED IN RED

1 EXISTING GROUND FLOOR PLAN
1 : 100

USE FIGURED DIMENSIONS ONLY.
ALL DIMENSIONS MUST BE CHECKED ON SITE & ANY INCONSISTENCIES
MUST BE REPORTED BACK TO THE ARCHITECT.

THIS DRAWING AND ANY DESIGNS INDICATED THEREON ARE THE
COPYRIGHT OF THE ARCHITECT. ALL RIGHTS ARE RESERVED. NO PART
OF THIS WORK MAY BE REPRODUCED WITHOUT PRIOR PERMISSION IN
WRITING FROM THE ARCHITECT.

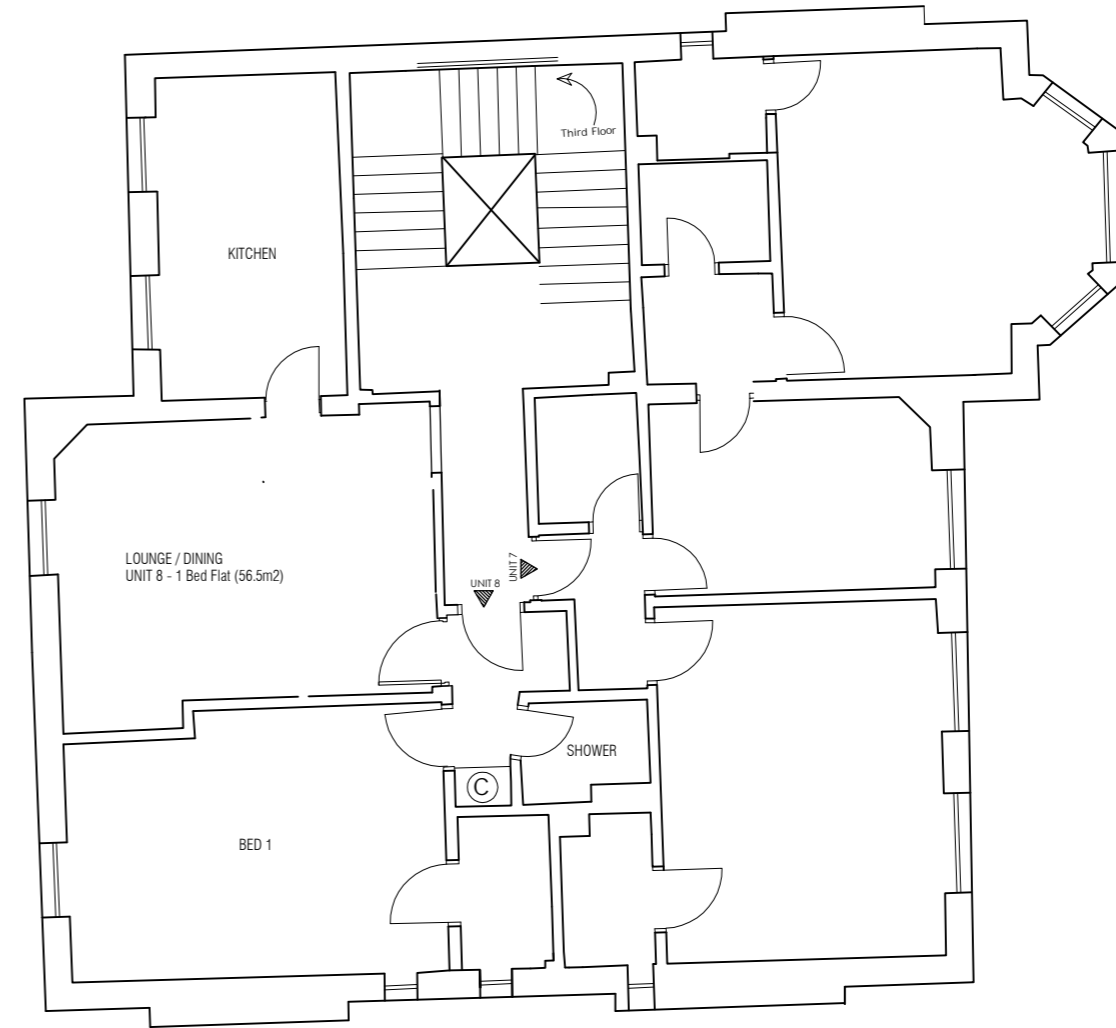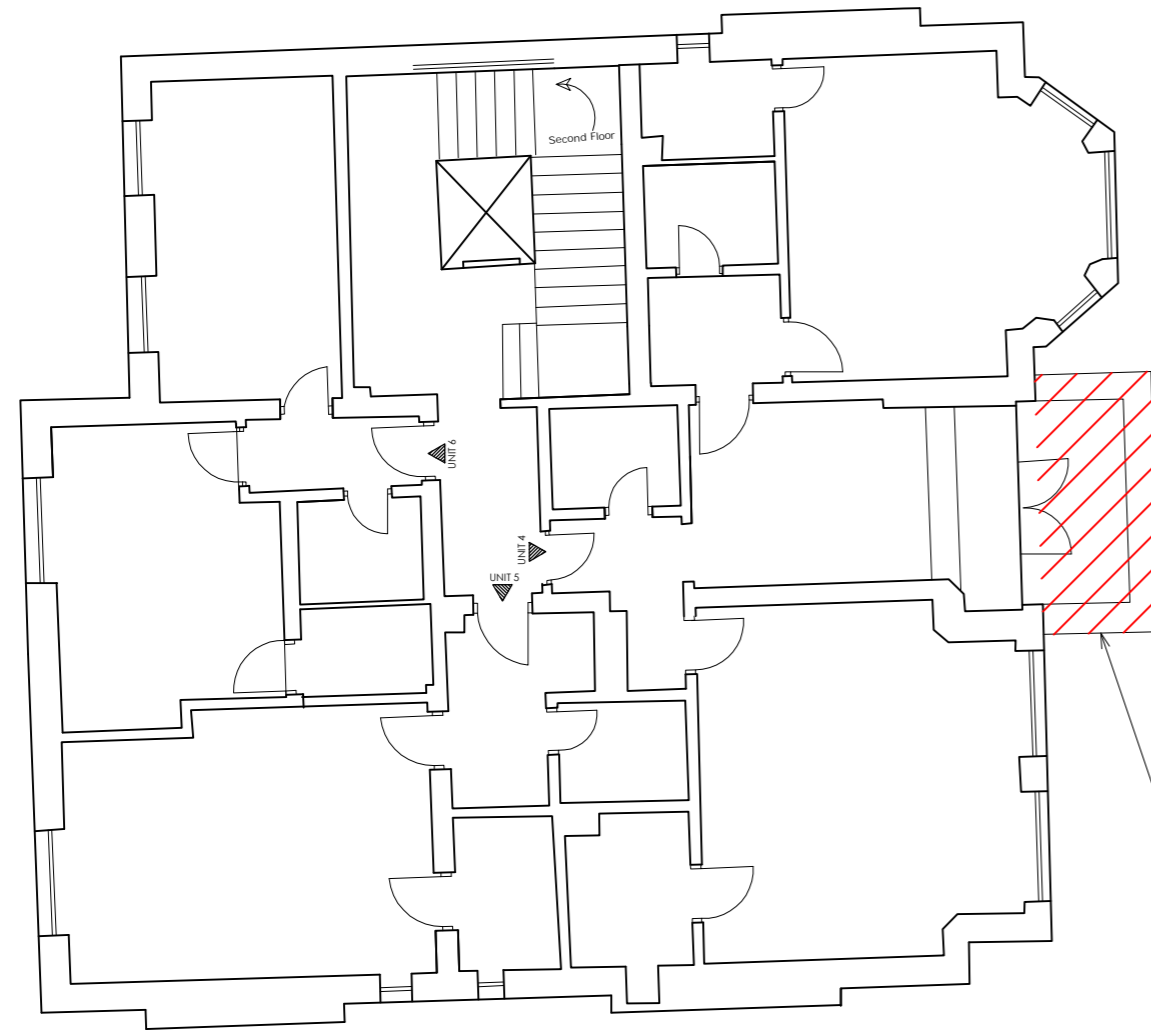

AREAS TO BE DEMOLISHED
SHOWN HATCHED IN RED

1 EXISTING FIRST FLOOR PLAN
1 : 100

2 EXISTING SECOND FLOOR PLAN
1 : 100



USE FIGURED DIMENSIONS ONLY.
ALL DIMENSIONS MUST BE CHECKED ON SITE & ANY INCONSISTENCIES
MUST BE REPORTED BACK TO THE ARCHITECT.

THIS DRAWING AND ANY DESIGNS INDICATED THEREON ARE THE
COPYRIGHT OF THE ARCHITECT. ALL RIGHTS ARE RESERVED. NO PART
OF THIS WORK MAY BE REPRODUCED WITHOUT PRIOR PERMISSION IN
WRITING FROM THE ARCHITECT.



AREAS TO BE DEMOLISHED
SHOWN HATCHED IN RED

1 EXISTING FRONT EAST ELEVATION
1 : 100



2 EXISTING REAR WEST ELEVATION
1 : 100



LOCATION

11 Fitzjohns Avenue
London NW3 5JY

DRAWING TITLE

EXISTING EAST & WEST
ELEVATIONS

DATE

July 2016

SCALE

1:100
@A3

JOB NO

1603

DWG NO/REV

104/C

USE FIGURED DIMENSIONS ONLY.
ALL DIMENSIONS MUST BE CHECKED ON SITE & ANY INCONSISTENCIES
MUST BE REPORTED BACK TO THE ARCHITECT.

THIS DRAWING AND ANY DESIGNS INDICATED THEREON ARE THE
COPYRIGHT OF THE ARCHITECT. ALL RIGHTS ARE RESERVED. NO PART
OF THIS WORK MAY BE REPRODUCED WITHOUT PRIOR PERMISSION IN
WRITING FROM THE ARCHITECT.



1

EXISTING SIDE NORTH ELEVATION

1 : 100

AREAS TO BE DEMOLISHED
SHOWN HATCHED IN RED



Bchitecture
11A Beresford Road London N2 8AT
+44203 704 4477 • D.b@bchitecture.com

LOCATION

11 Fitzjohns Avenue
London NW3 5JY

DRAWING TITLE

EXISTING SIDE NORTH
ELEVATION

DATE

July 2016

SCALE

1:100
@A3

JOB NO


1603

DWG NO/REV

105/C

USE FIGURED DIMENSIONS ONLY.
ALL DIMENSIONS MUST BE CHECKED ON SITE & ANY INCONSISTENCIES
MUST BE REPORTED BACK TO THE ARCHITECT.

THIS DRAWING AND ANY DESIGNS INDICATED THEREON ARE THE
COPYRIGHT OF THE ARCHITECT. ALL RIGHTS ARE RESERVED. NO PART
OF THIS WORK MAY BE REPRODUCED WITHOUT PRIOR PERMISSION IN
WRITING FROM THE ARCHITECT.

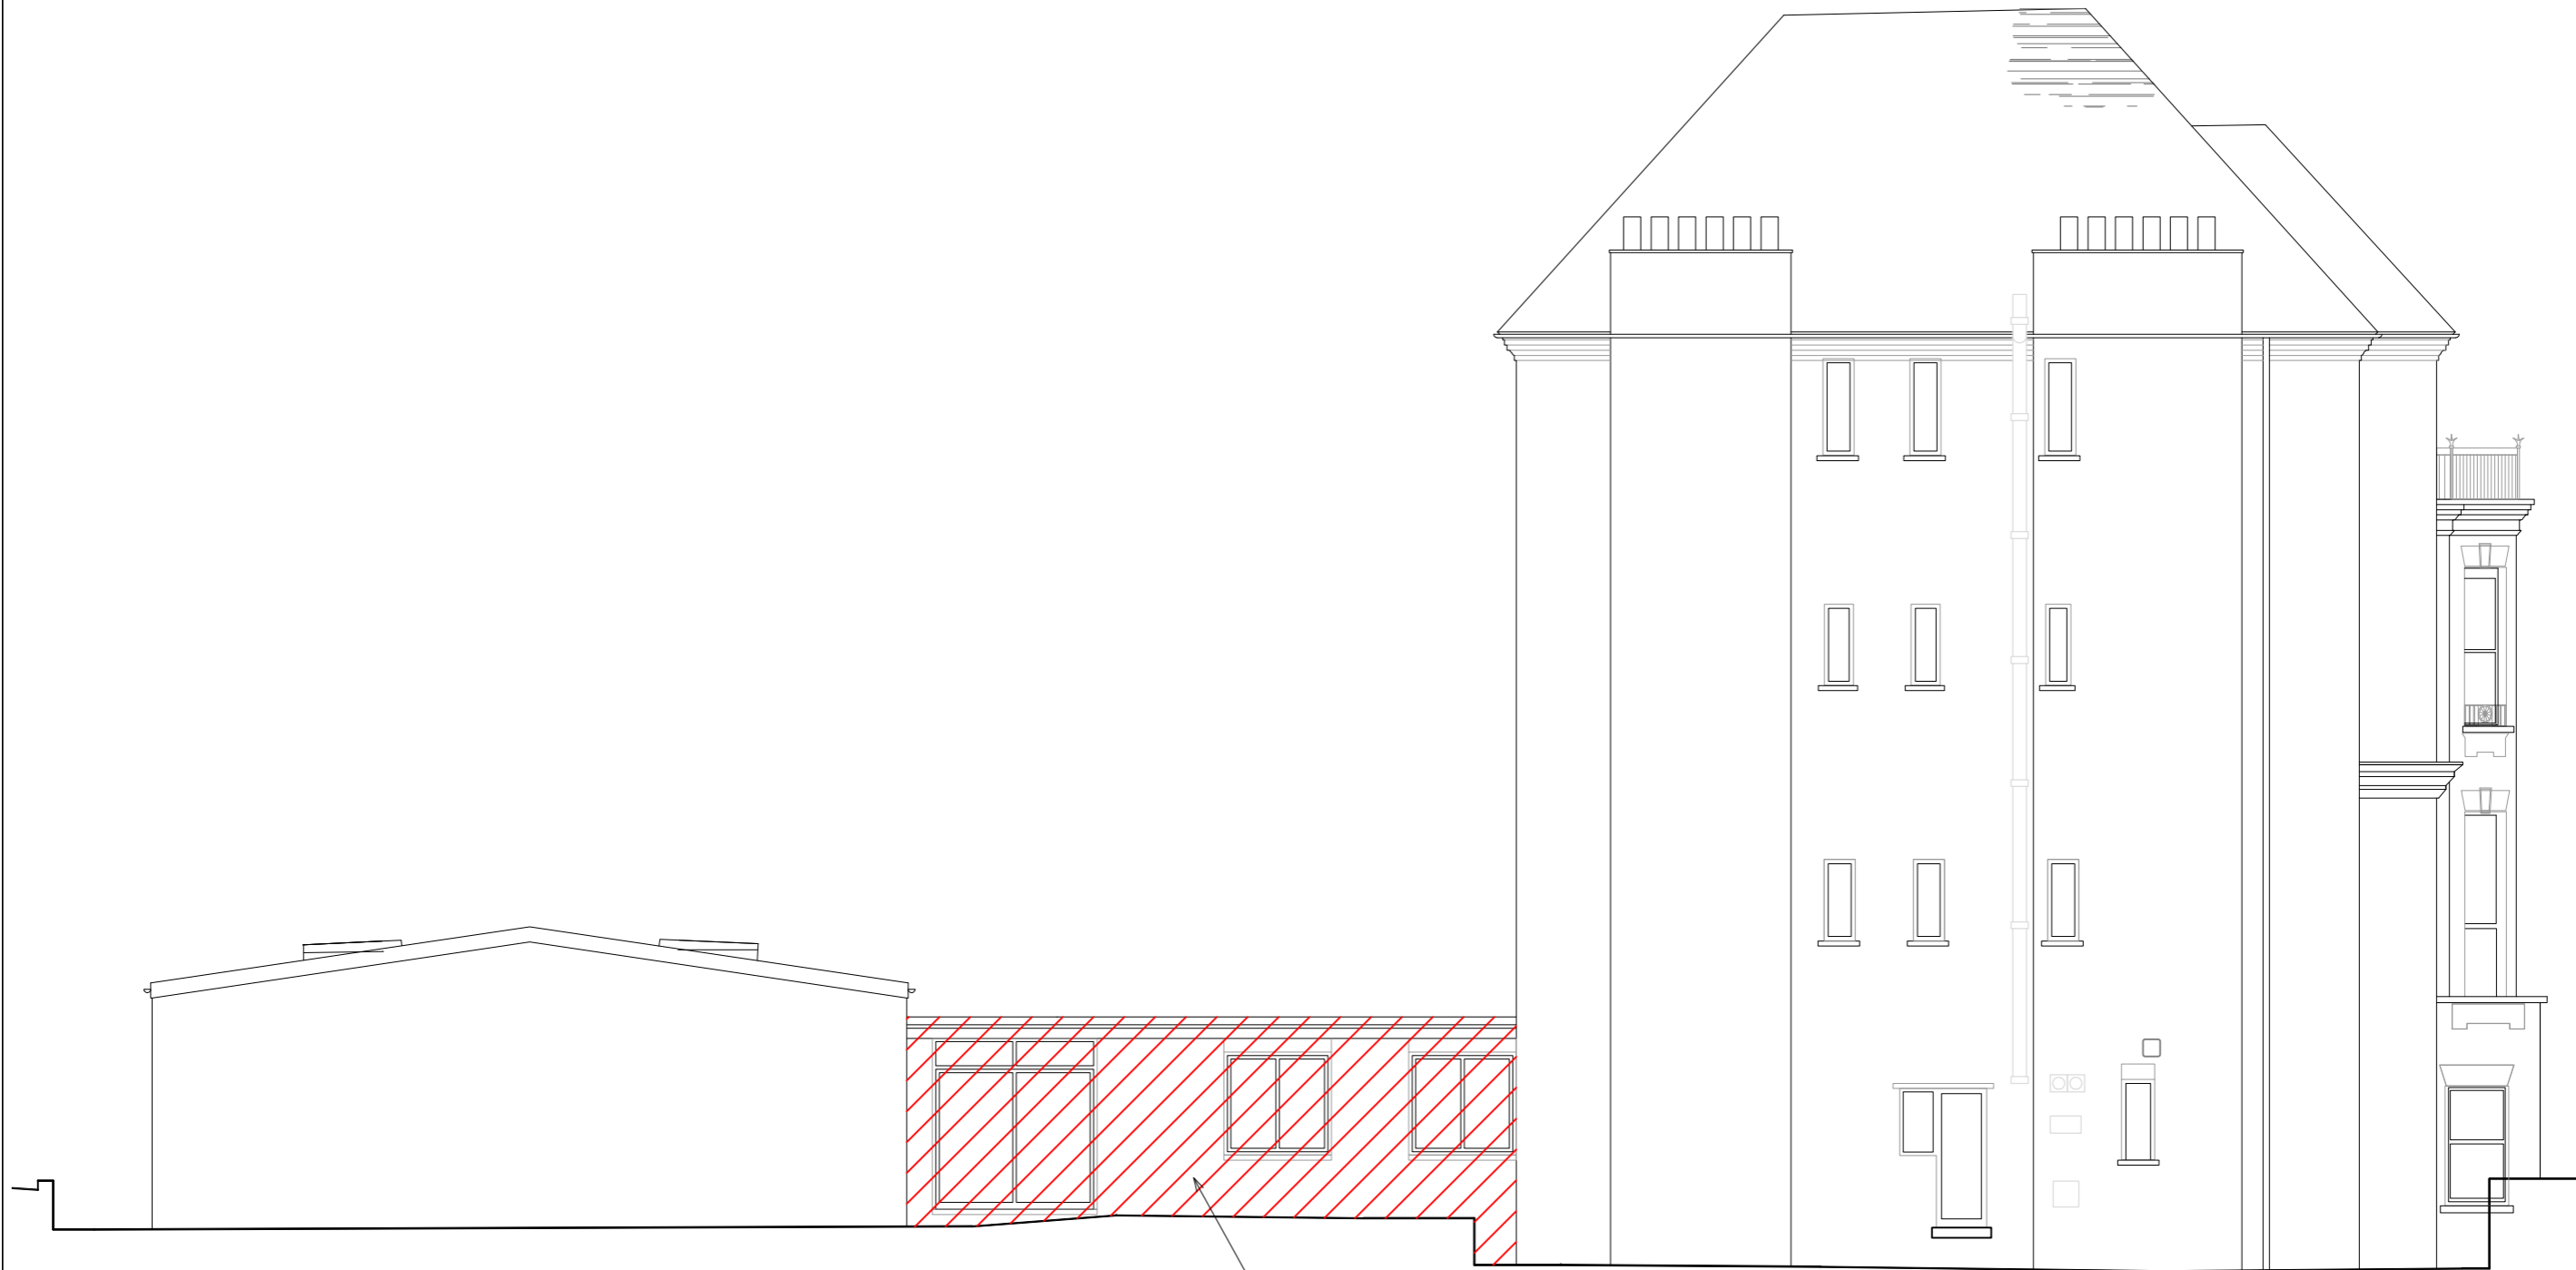

AREAS TO BE DEMOLISHED
SHOWN HATCHED IN RED

1

EXISTING SIDE SOUTH ELEVATION

1 : 100



Bchitecture
11A Beresford Road London N2 8AT
+44203 764 4171 • D.b@bchitecture.com

LOCATION

11 Fitzjohns Avenue
London NW3 5JY

DRAWING TITLE

EXISTING SIDE SOUTH
ELEVATION

DATE

July 2016

SCALE

1:100
@A3

JOB NO


1603

DWG NO/REV

106/C

USE FIGURED DIMENSIONS ONLY.
ALL DIMENSIONS MUST BE CHECKED ON SITE & ANY INCONSISTENCIES
MUST BE REPORTED BACK TO THE ARCHITECT.


THIS DRAWING AND ANY DESIGNS INDICATED THEREON ARE THE
COPYRIGHT OF THE ARCHITECT. ALL RIGHTS ARE RESERVED. NO PART
OF THIS WORK MAY BE REPRODUCED WITHOUT PRIOR PERMISSION IN
WRITING FROM THE ARCHITECT.

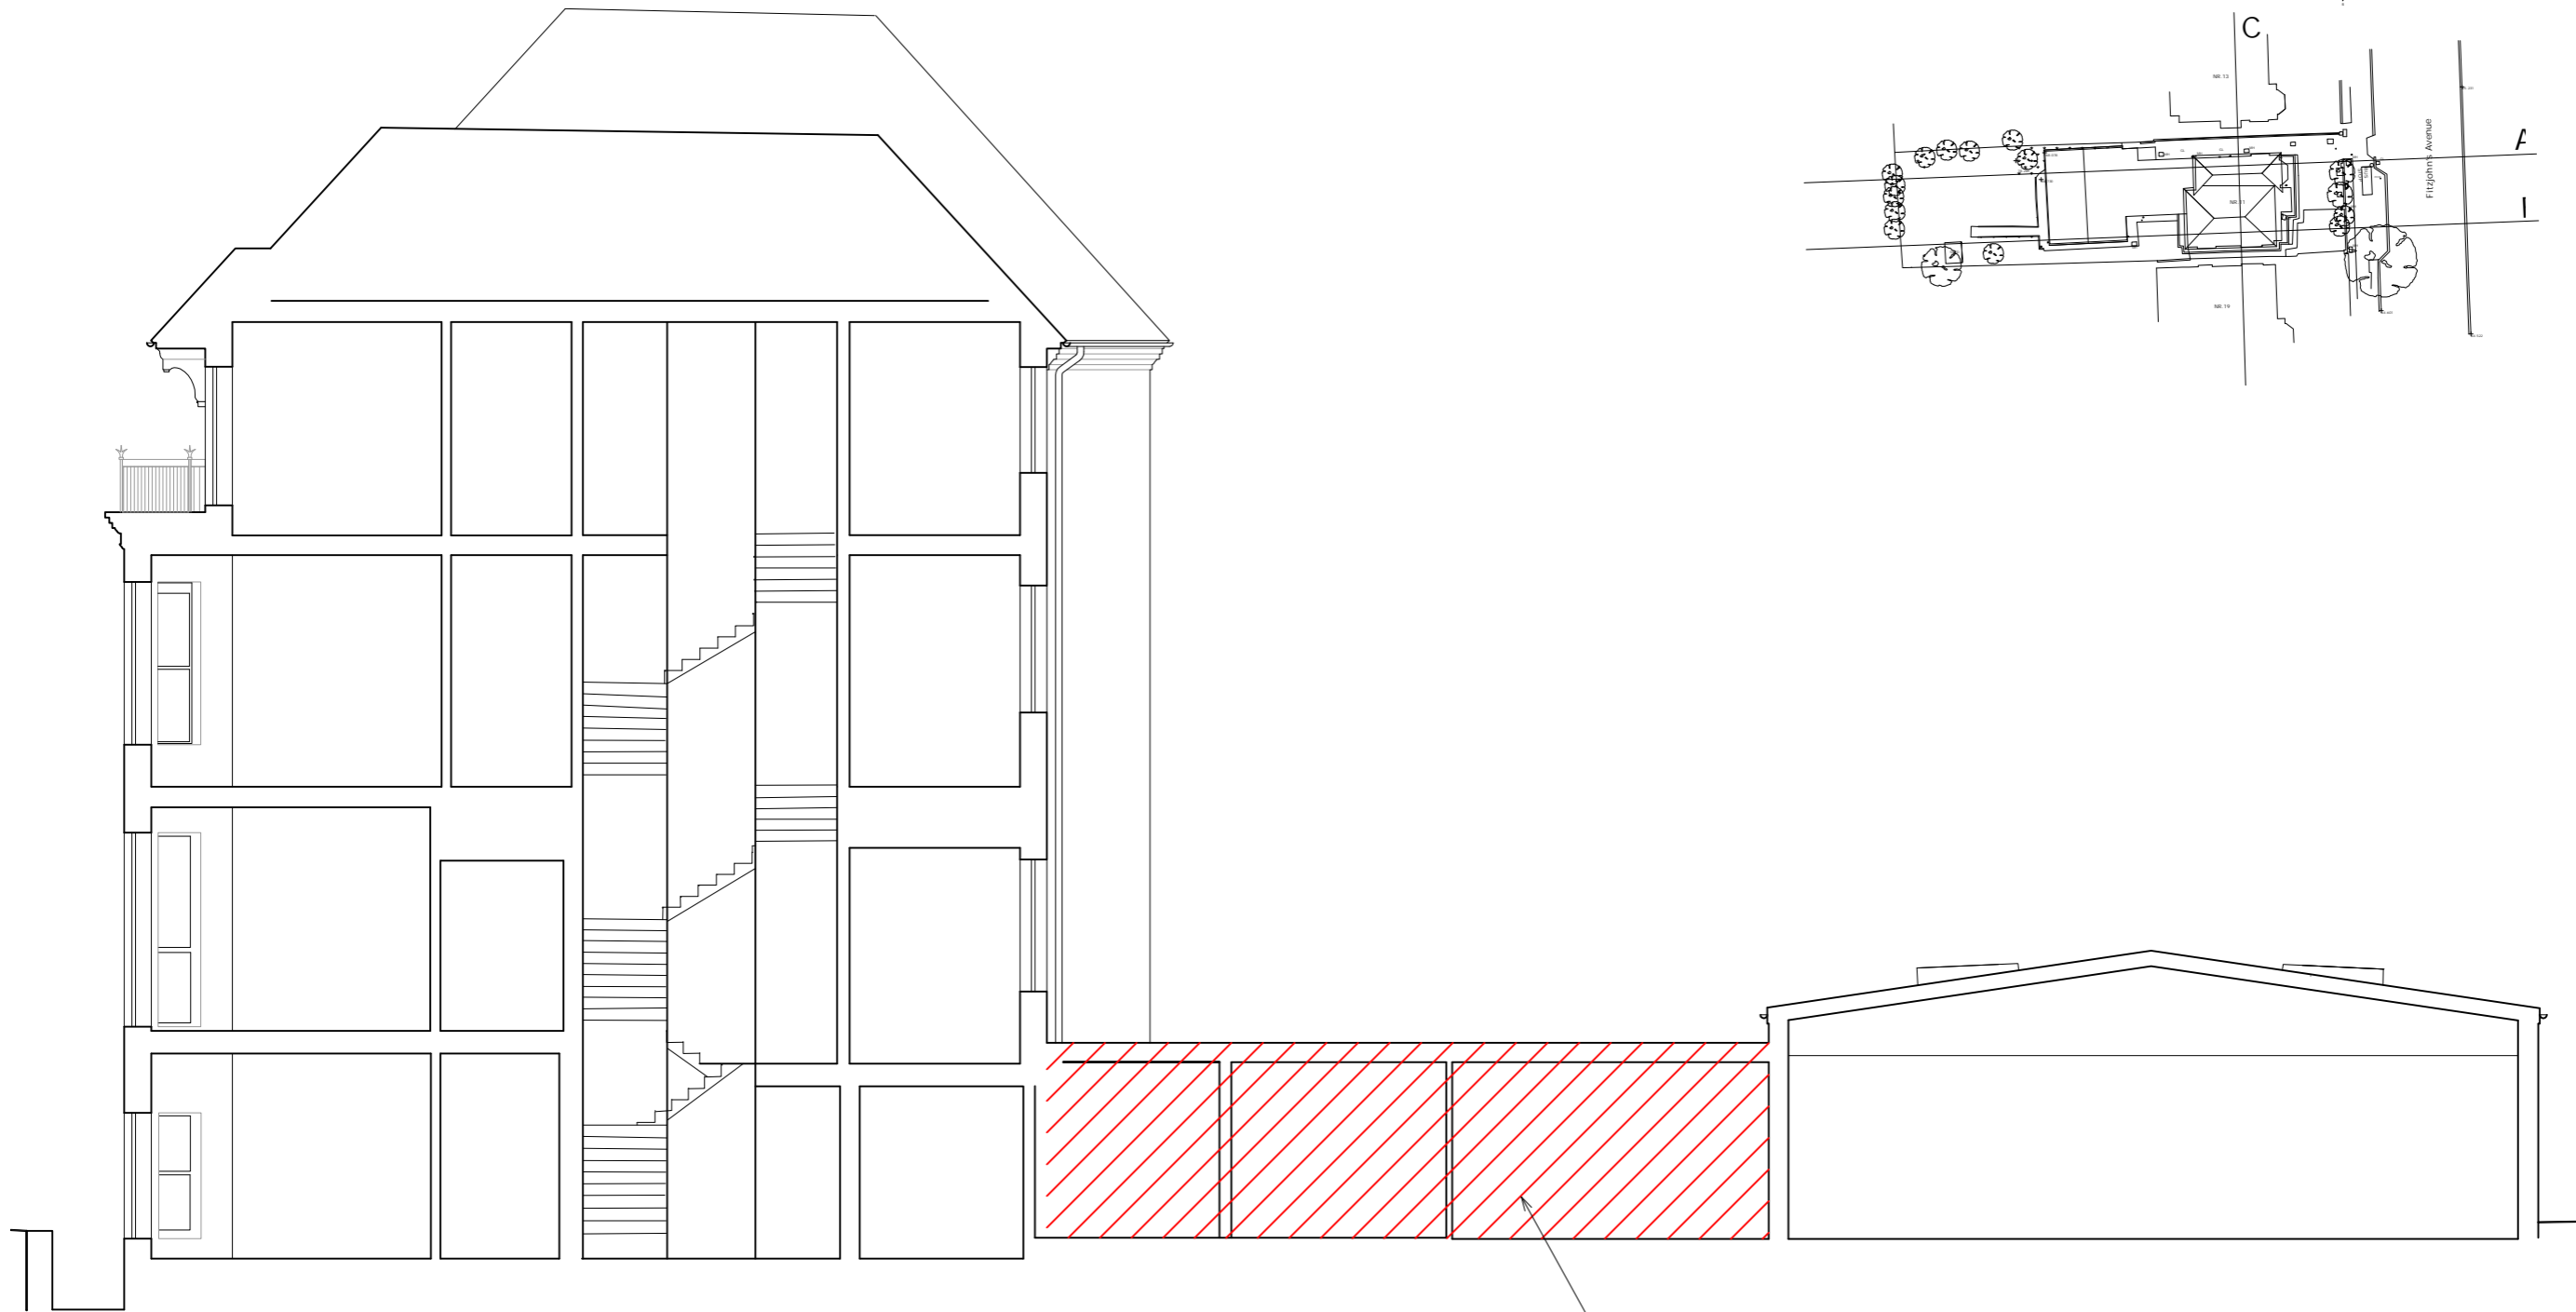

1

EXISTING SECTION A-A

1 : 100

 

LOCATION

11 Fitzjohns Avenue
London NW3 5JY

DRAWING TITLE

EXISTING SECTION A-A

DATE

July 2016

SCALE

1:100
@A3

JOB NO



1603

DWG NO/REV

107/C

USE FIGURED DIMENSIONS ONLY.
ALL DIMENSIONS MUST BE CHECKED ON SITE & ANY INCONSISTENCIES
MUST BE REPORTED BACK TO THE ARCHITECT.


THIS DRAWING AND ANY DESIGNS INDICATED THEREON ARE THE
COPYRIGHT OF THE ARCHITECT. ALL RIGHTS ARE RESERVED. NO PART
OF THIS WORK MAY BE REPRODUCED WITHOUT PRIOR PERMISSION IN
WRITING FROM THE ARCHITECT.

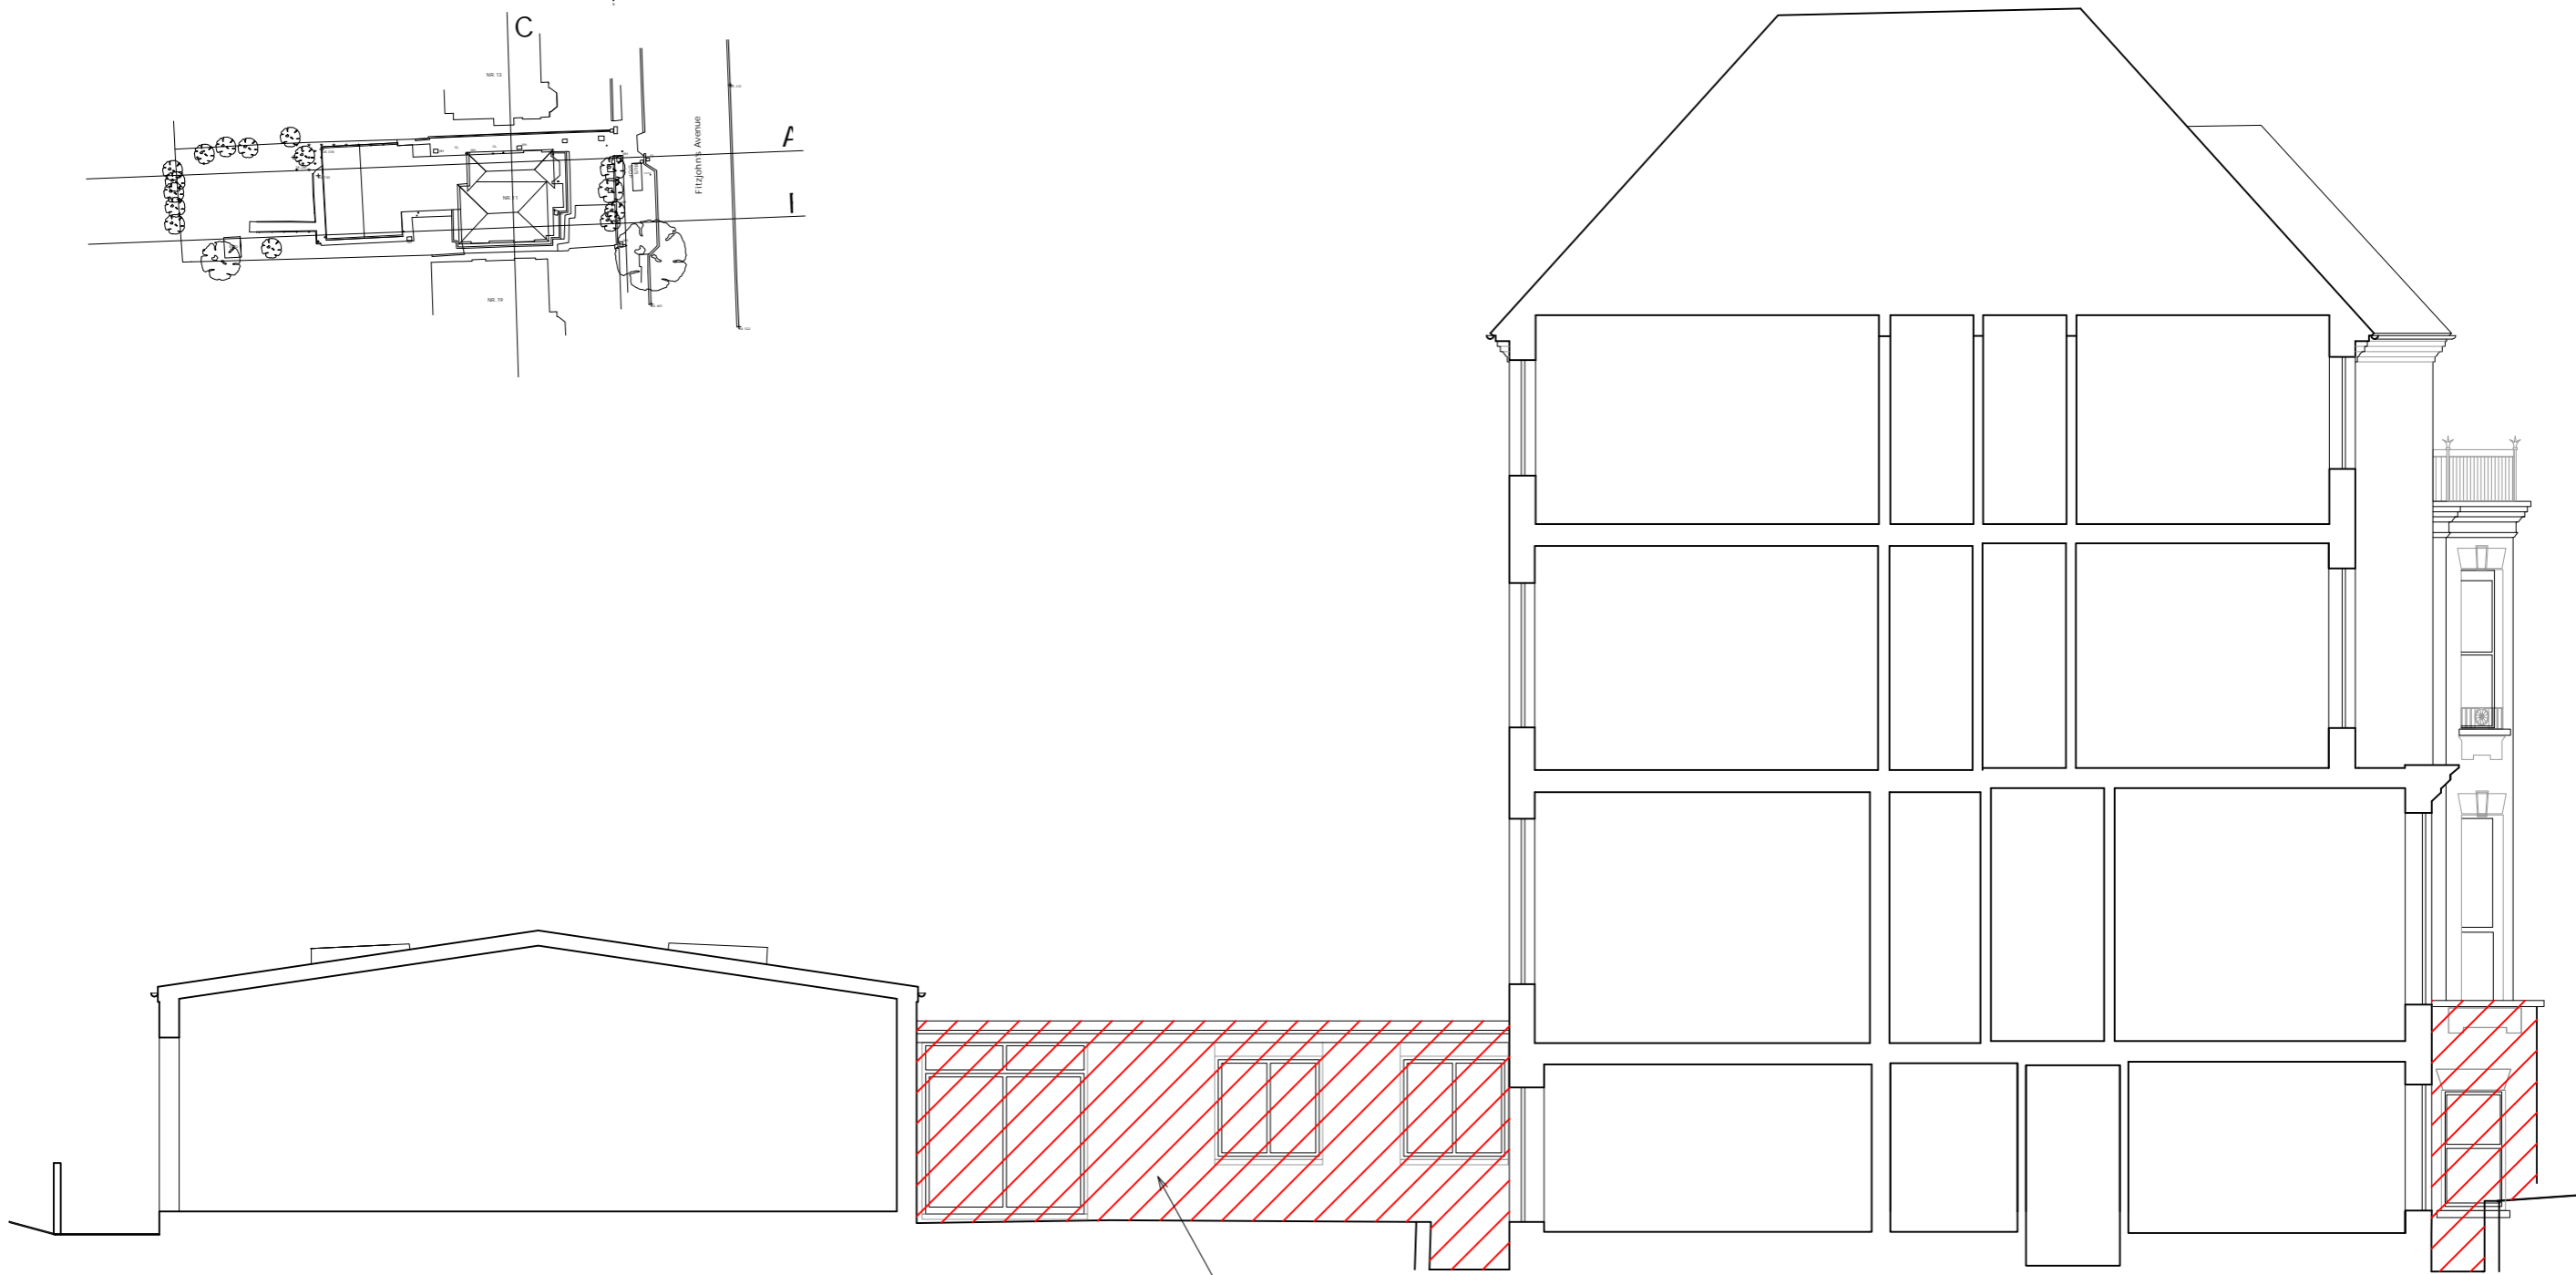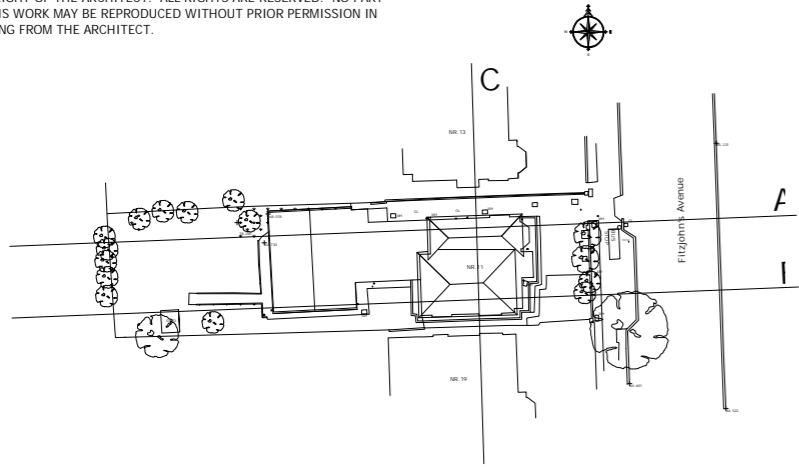

AREAS TO BE DEMOLISHED
SHOWN HATCHED IN RED

1

EXISTING SECTION B-B
1 : 100

 

Bchitecture
11A Beresford Road London N2 8AT
+44 (0)20 7642 4477 • D.bhitecture@gmail.com

LOCATION
11 Fitzjohns Avenue
London NW3 5JY

DRAWING TITLE
EXISTING SECTION B-B

DATE
July 2016

SCALE
1:100 @A3

JOB NO
1603

DWG NO/REV
108/C

USE FIGURED DIMENSIONS ONLY.
ALL DIMENSIONS MUST BE CHECKED ON SITE & ANY INCONSISTENCIES
MUST BE REPORTED BACK TO THE ARCHITECT.

THIS DRAWING AND ANY DESIGNS INDICATED THEREON ARE THE
COPYRIGHT OF THE ARCHITECT. ALL RIGHTS ARE RESERVED. NO PART
OF THIS WORK MAY BE REPRODUCED WITHOUT PRIOR PERMISSION IN
WRITING FROM THE ARCHITECT.




AREAS TO BE DEMOLISHED
SHOWN HATCHED IN RED

1

EXISTING SIDE NORTH ELEVATION

1 : 100

 

Bchitecture
11A Beresford Road London N2 8AT
+44203 704 4477 • D.b@architecture.com

LOCATION

11 Fitzjohns Avenue
London NW3 5JY

DRAWING TITLE

EXISTING SIDE NORTH
ELEVATION

DATE

July 2016

SCALE

1:100
@A3

JOB NO

1603

DWG NO/REV

105/C