


EXISTING SIDE ELEVATION_DIMENSIONS
SCALE 1:100 @ A3

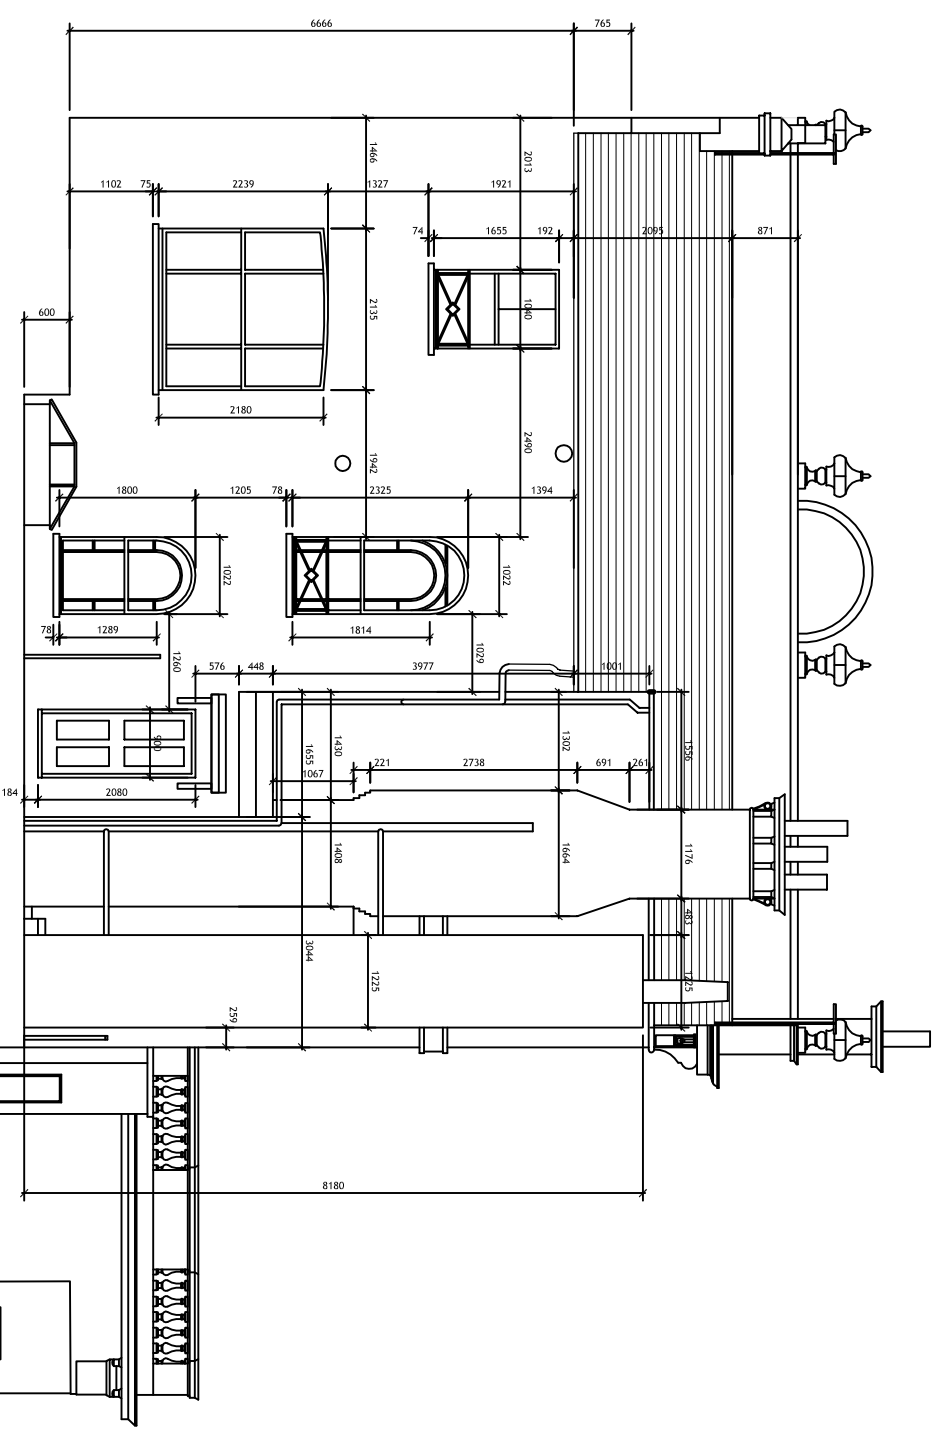

EXISTING REAR ELEVATION_DIMENSIONS
SCALE 1:100 @ A3

MGA McGregor Associates

client
Haverstock Hill Ltd
Wescott House
35 Portland Place,
London, W1B 1AE

project
New Residential Development
94 Haverstock Hill
London
NW3 2BD

drawing
PLANNING DRAWING
Existing Side and Rear Elevations
Dimension Survey

date	scale	drawn	checked
Aug 2016	1:100@A3	DM	DMG
job no	drawing no	rev	
2016_03	PL43		