



McGregor Associates  
 Chartered Architects  
 10 Romsey Place,  
 Marble Hill, Leeds LS16 6LE  
 Tel: 01622 769755  
 Fax: 01622 768407  
 email: info@mcgregor.co.uk


MGA

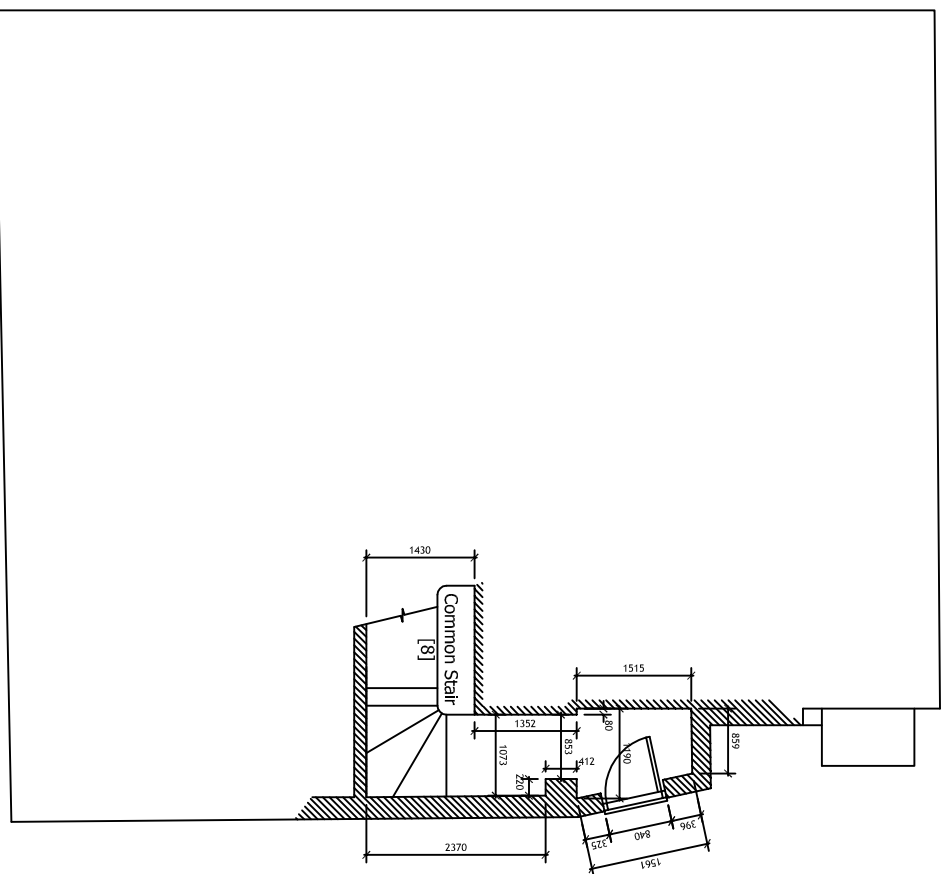

EXISTING ACCESS LEVEL FLOOR PLAN DIMENSIONS  
 SCALE 1:100 @ A3

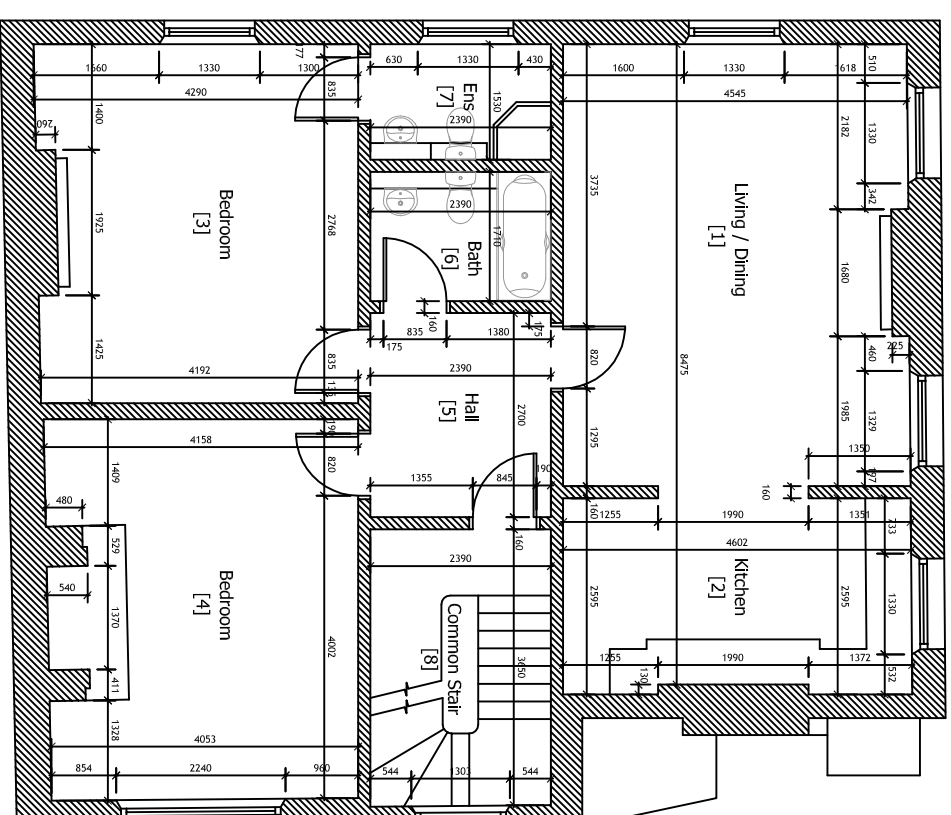

EXISTING FIRST FLOOR PLAN DIMENSIONS  
 SCALE 1:100 @ A3

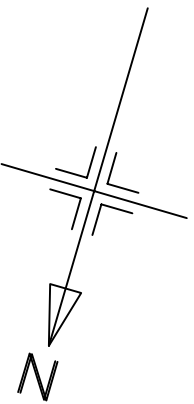

client			
Haverstock Hill Ltd Wescott House 35 Portland Place, London, W1B 1AE			
project			
New Residential Development 94 Haverstock Hill London NW3 2BD			
drawing			
PLANNING DRAWING Existing Access Level and First Floor Plans Dimension Survey			
date	scale	drawn	checked
Aug 2016	1:100@A3	DM	DMG
job no	drawing no	rev	
2016_03	PL 40		

MGA  
 McGregor Associates