



- Notes
- This drawing is to be read in conjunction with all relevant specifications and drawings issued.
 - The contractor is to check and verify all building and site dimensions and check levels before work commences
 - For discrepancies or omissions contact Rider Levett Bucknall
 - All work and materials to be in accordance with current applicable statutory legislation and to comply with all relevant Codes of Practice and British Standards.
 - © Rider Levett Bucknall UK Limited.

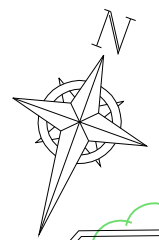

Playground

Parkland

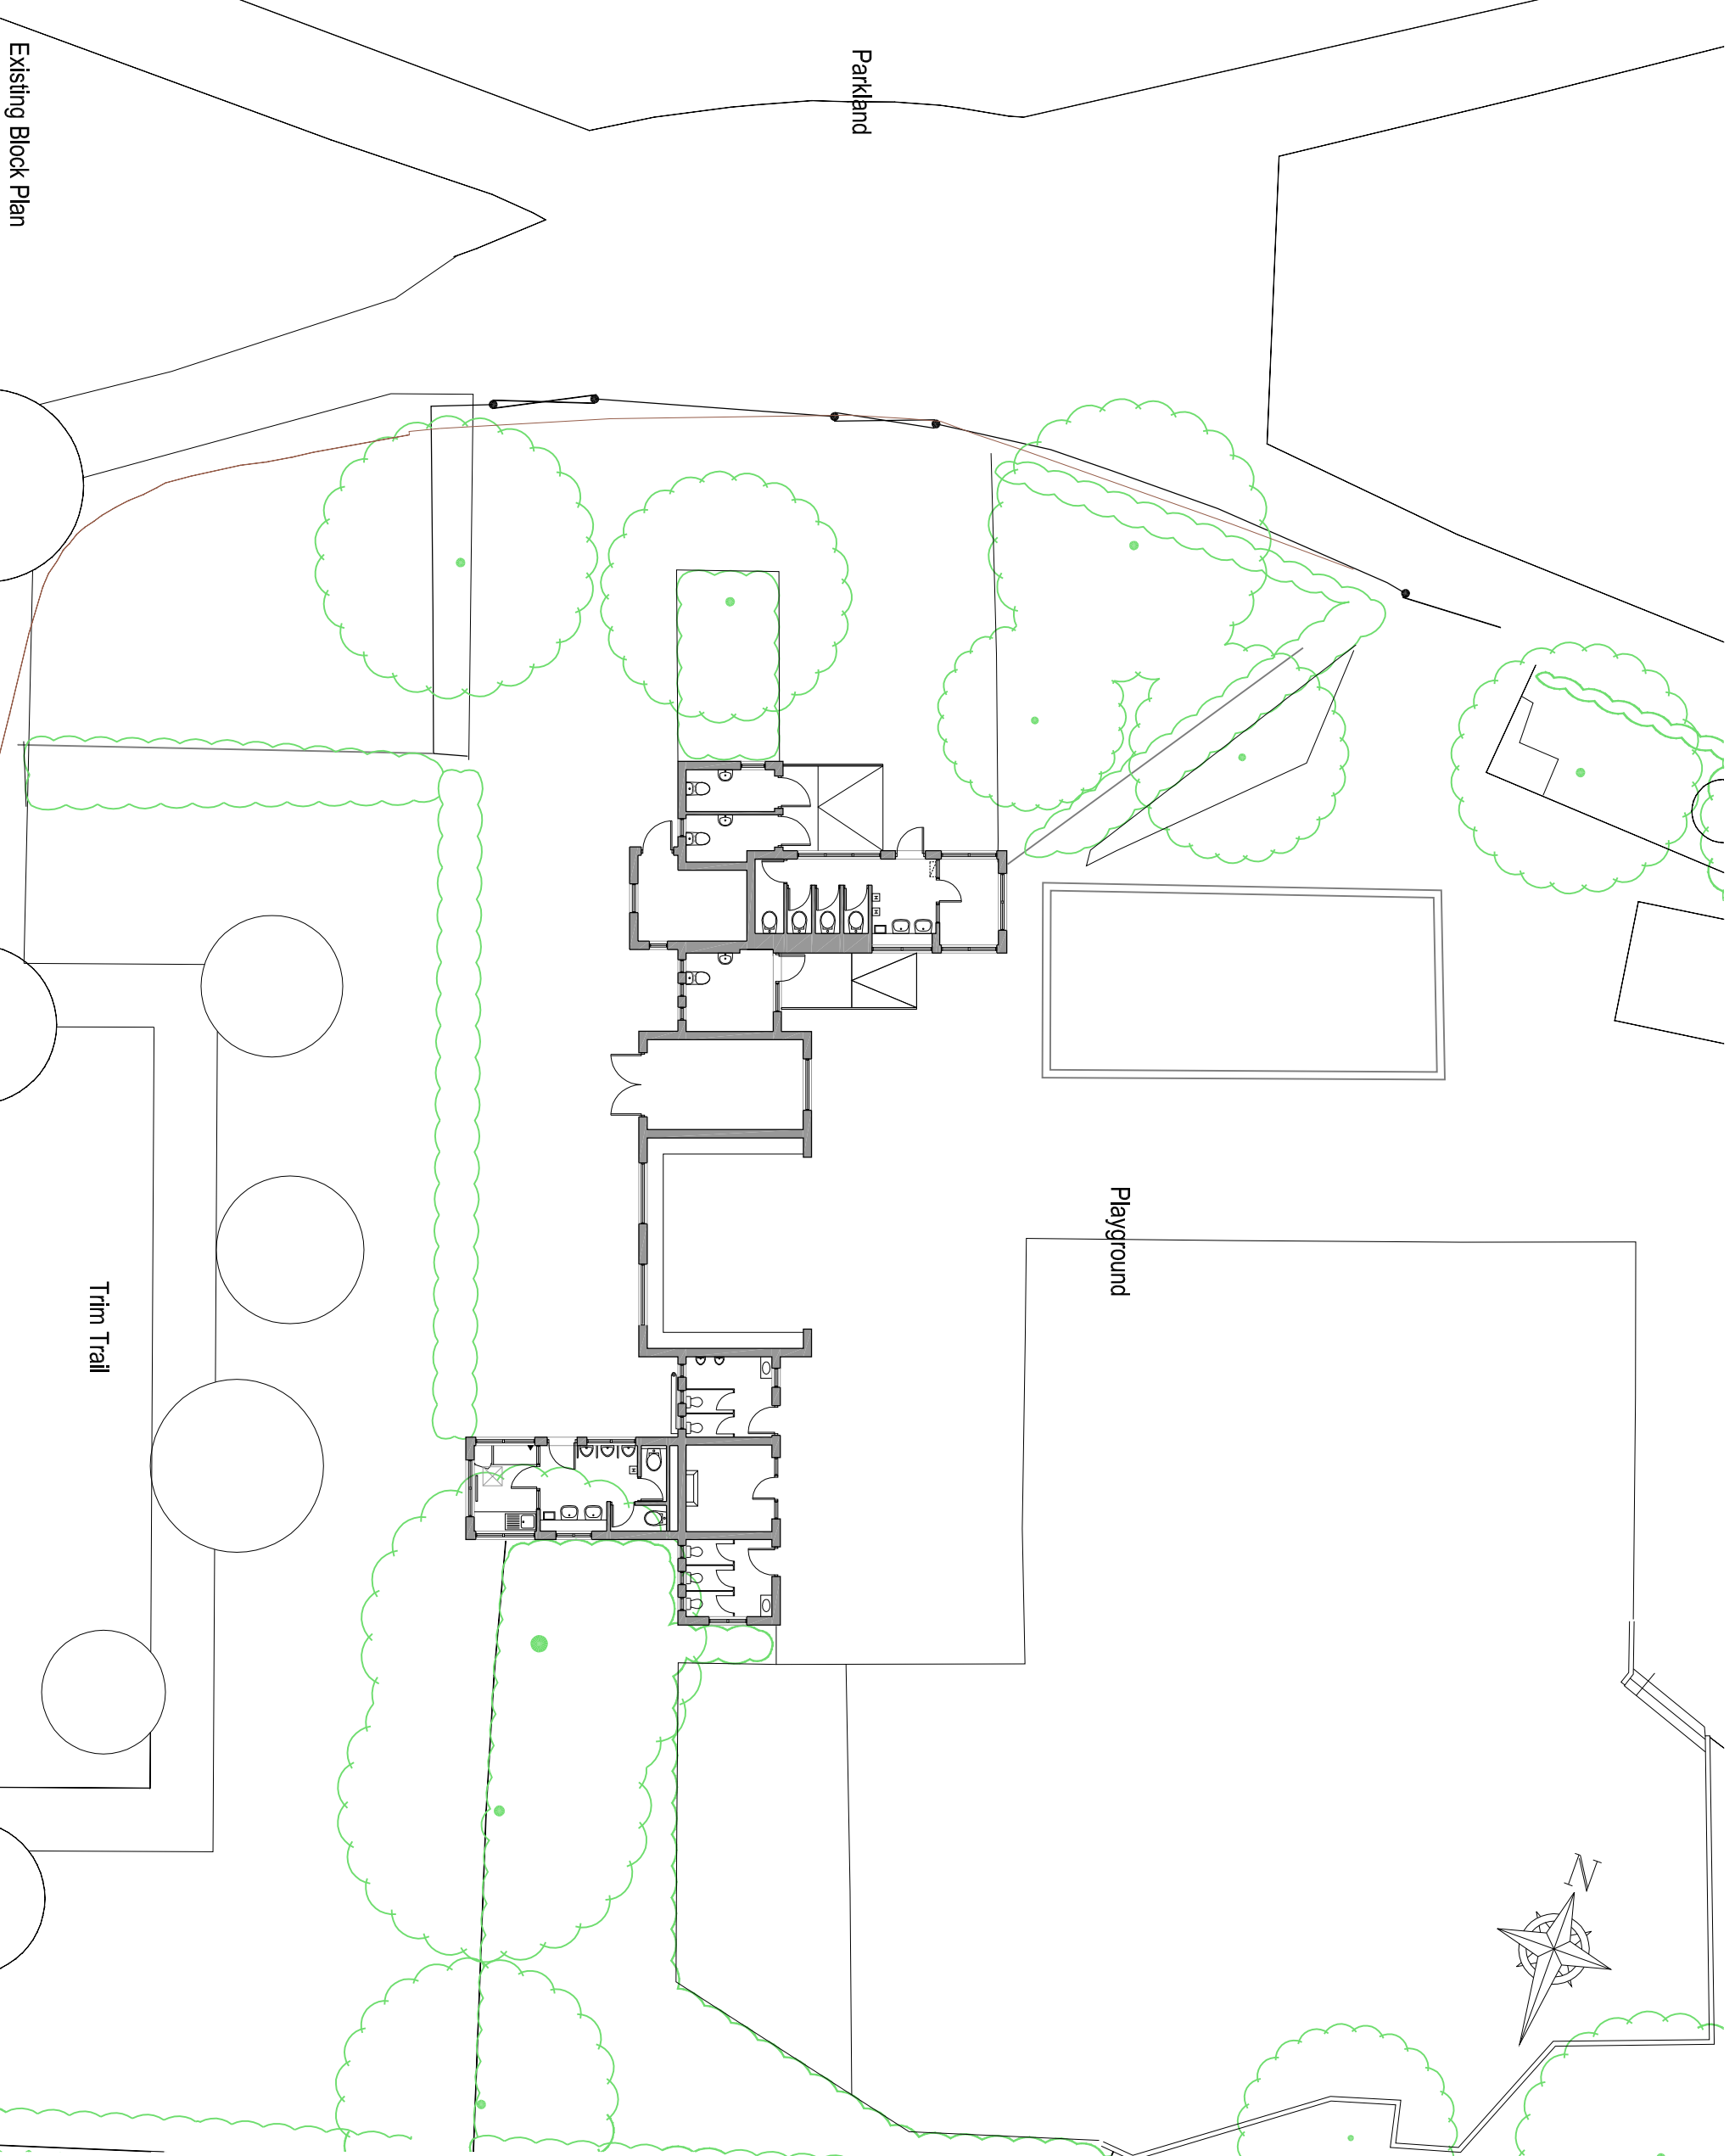

Existing Block Plan

Scale bar when printed at the correct paper size indicated in the title block is 100mm

Dr: Revision:

Date:

Rider Levett Bucknall

60 New Broad Street, London, UK, EC2M 1JU
T: +44 (0)207 398 8300 - F: +44 (0)207 623 0466
W: www.rlbu.com

Client:

The Royal Parks

Drawing Issue:

Planning

Project:

Primrose Hill Catering Facilities

Drawing Title:

Existing Block Plan

A3 Scale: Drawn: Authorised By: Date:



1:100 JP NMM 18.04.16

Drawing Nr:

4515041.01

Revision:

- Notes**
- This drawing is to be read in conjunction with all relevant specifications and drawings issued.
 - The contractor is to check and verify all building and site dimensions and check levels before work commences
 - For discrepancies or omissions contact Rider Levett Bucknall
 - Do not scale this drawing, check all dimensions on site
 - All work and materials to be in accordance with current applicable statutory legislation and to comply with all relevant Codes of Practice and British Standards.
- © Rider Levett Bucknall UK Limited.

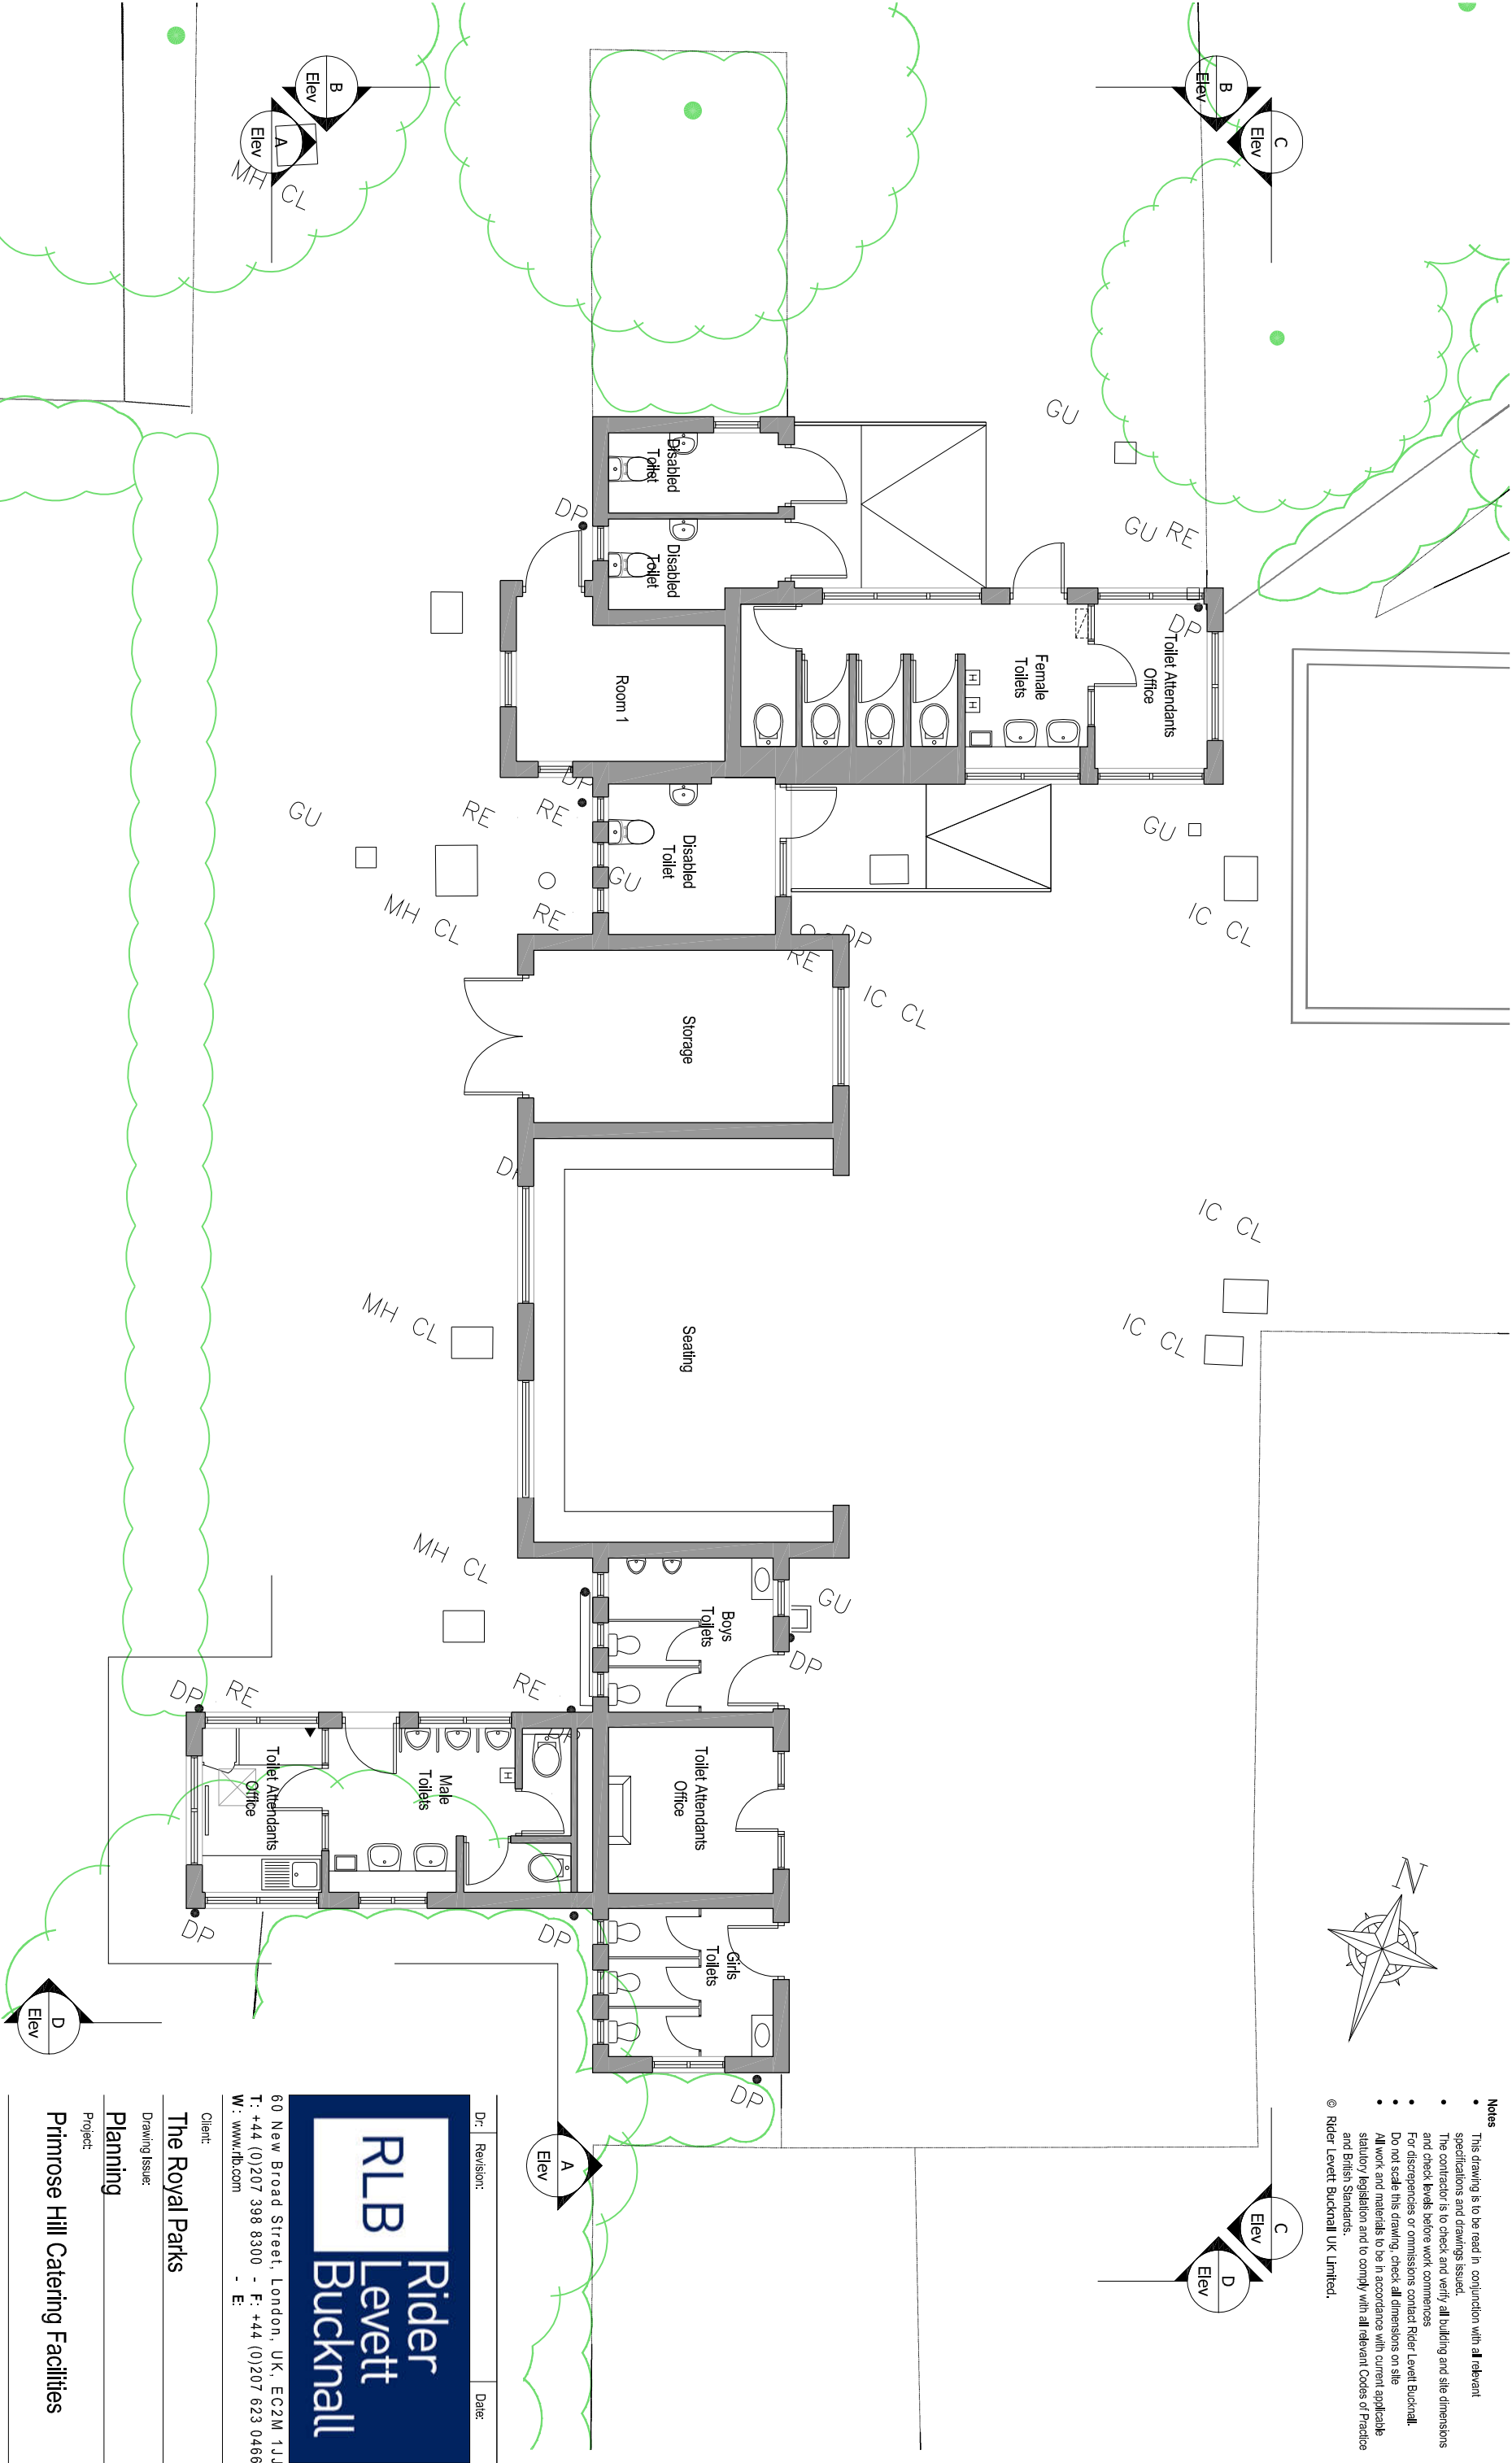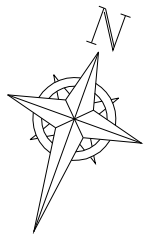

Existing Plan

Scale bar when printed at the correct paper size indicated in the title block is 100mm

Rider Levett Bucknall

60 New Broad Street, London, UK, EC2M 1JU
T: +44 (0)207 398 8300 - F: +44 (0)207 623 0466
W: www.rlbb.com


The Royal Parks

Planning

Primrose Hill Catering Facilities


Existing Plan


4515041.03

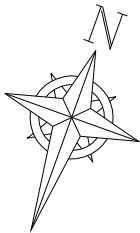

- Notes**
- This drawing is to be read in conjunction with **all relevant** specifications and drawings issued.
 - The contractor is to check and verify **all** building and site dimensions and check levels before work commences
 - For discrepancies or omissions contact **Rider Levett Bucknall**
 - Do not scale this drawing, check **all** dimensions on site
 - **All** work and materials to be in accordance with current applicable statutory legislation and to comply with all relevant Codes of Practice and British Standards.

© Rider Levett Bucknall UK Limited.

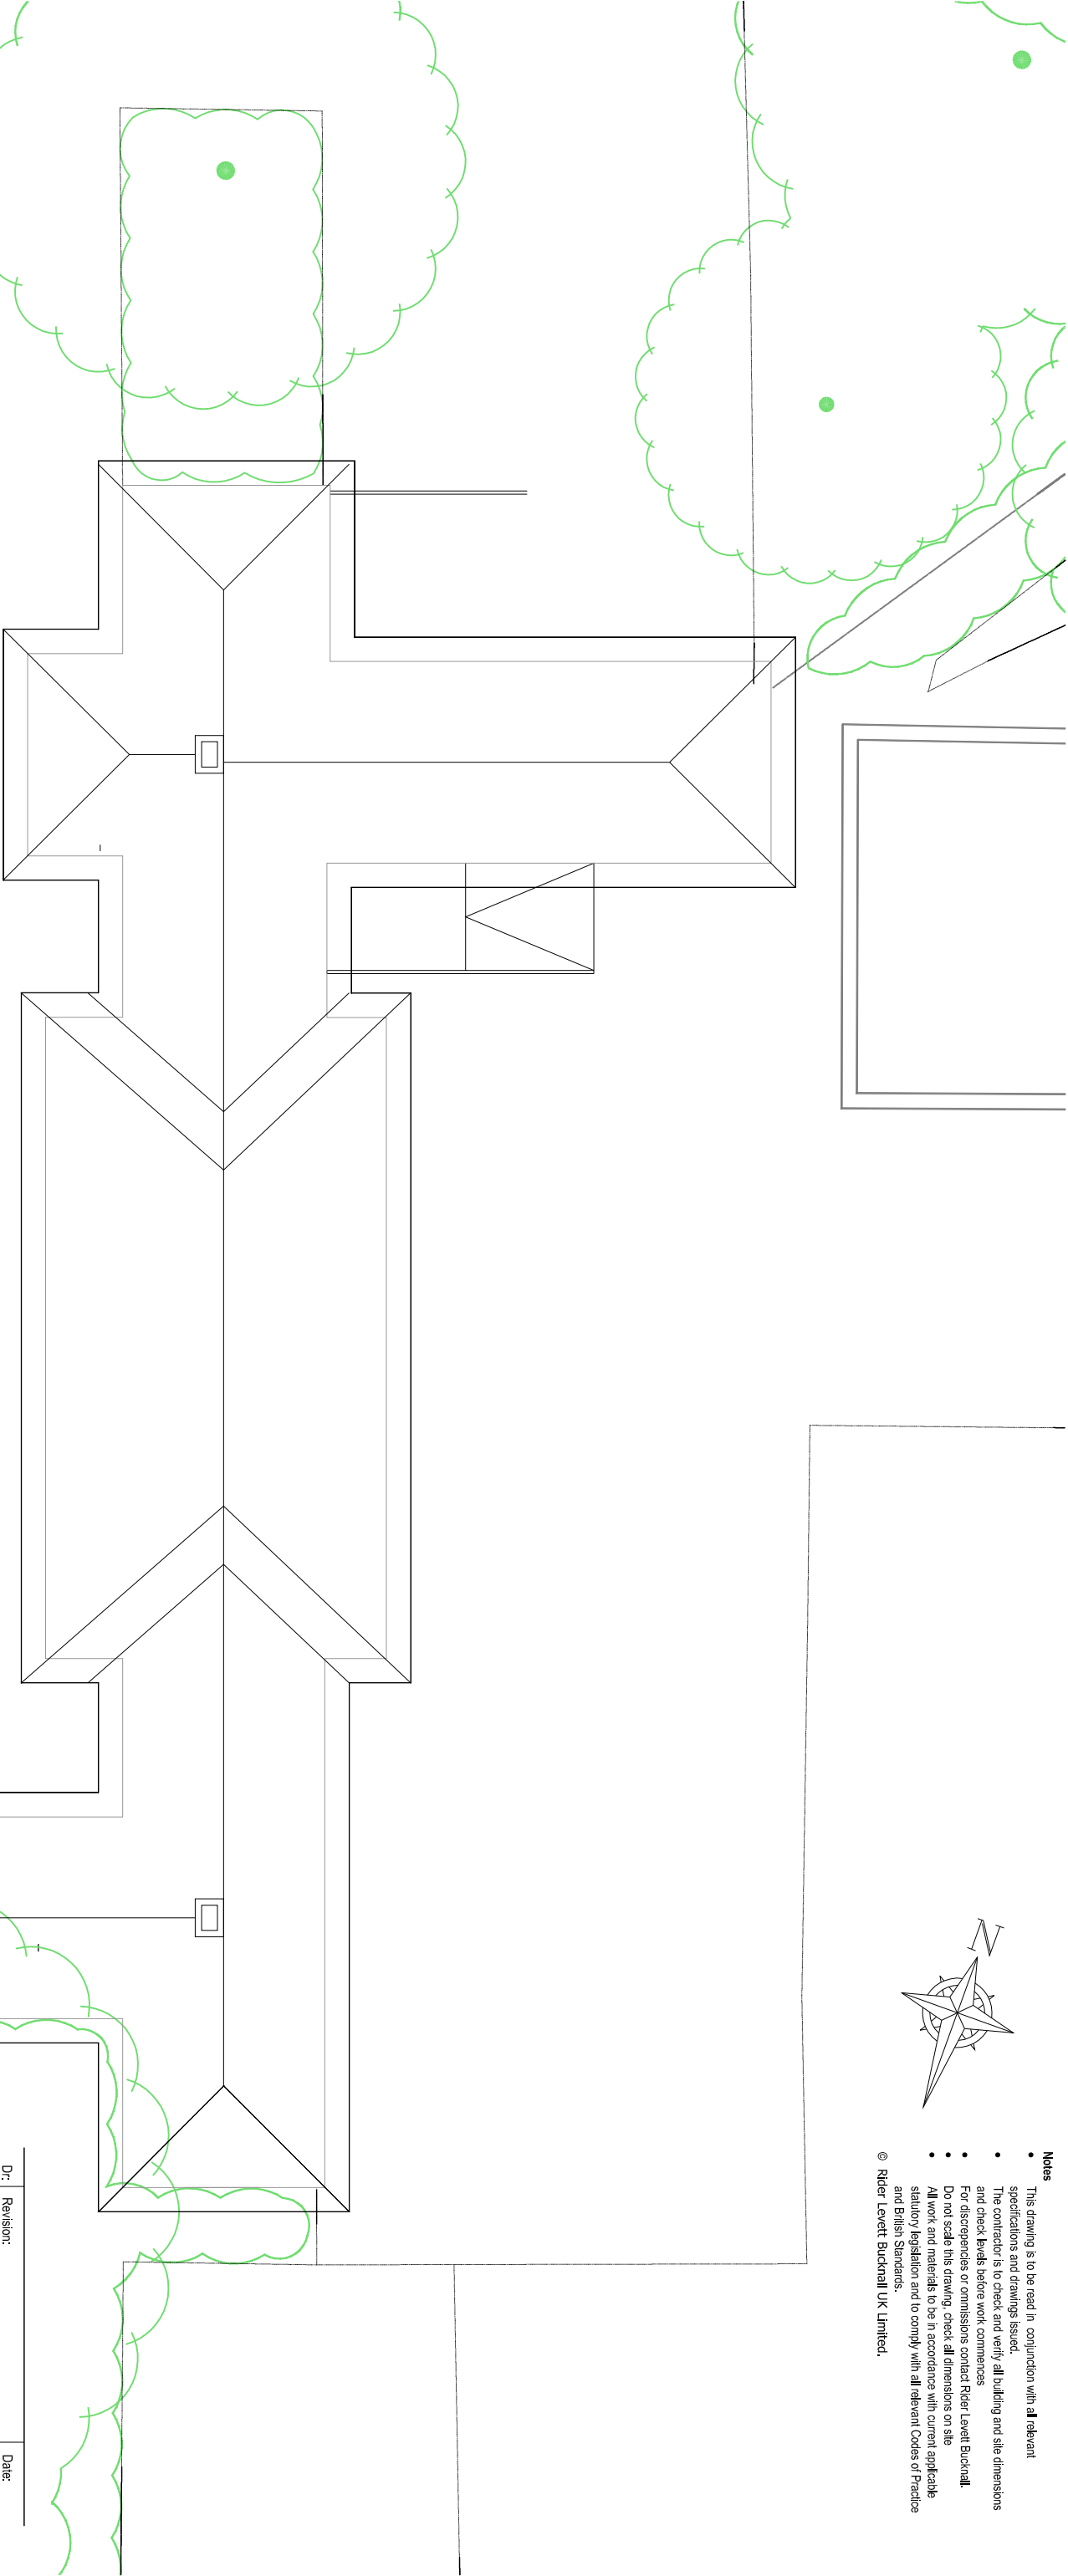

Dr:	Revision:	Date:
		

60 New Broad Street, London, UK, EC2M 1JJ
T: +44 (0)207 398 8300 - F: +44 (0)207 623 0466
W: www.rlb.com - E:

Client:

The Royal Parks

Drawing Issue:

Planning

Project:

Primrose Hill Catering Facilities

Drawing Title:

Existing Roof Plan


A3 Scale:	Drawn:	Authorised By:	Date:
1:100	JP	NM	18.04.16

Drawing Nr: 4515041.05
Revision:

Existing Plan

Scale bar when printed at the correct paper size indicated in the title block is 100mm



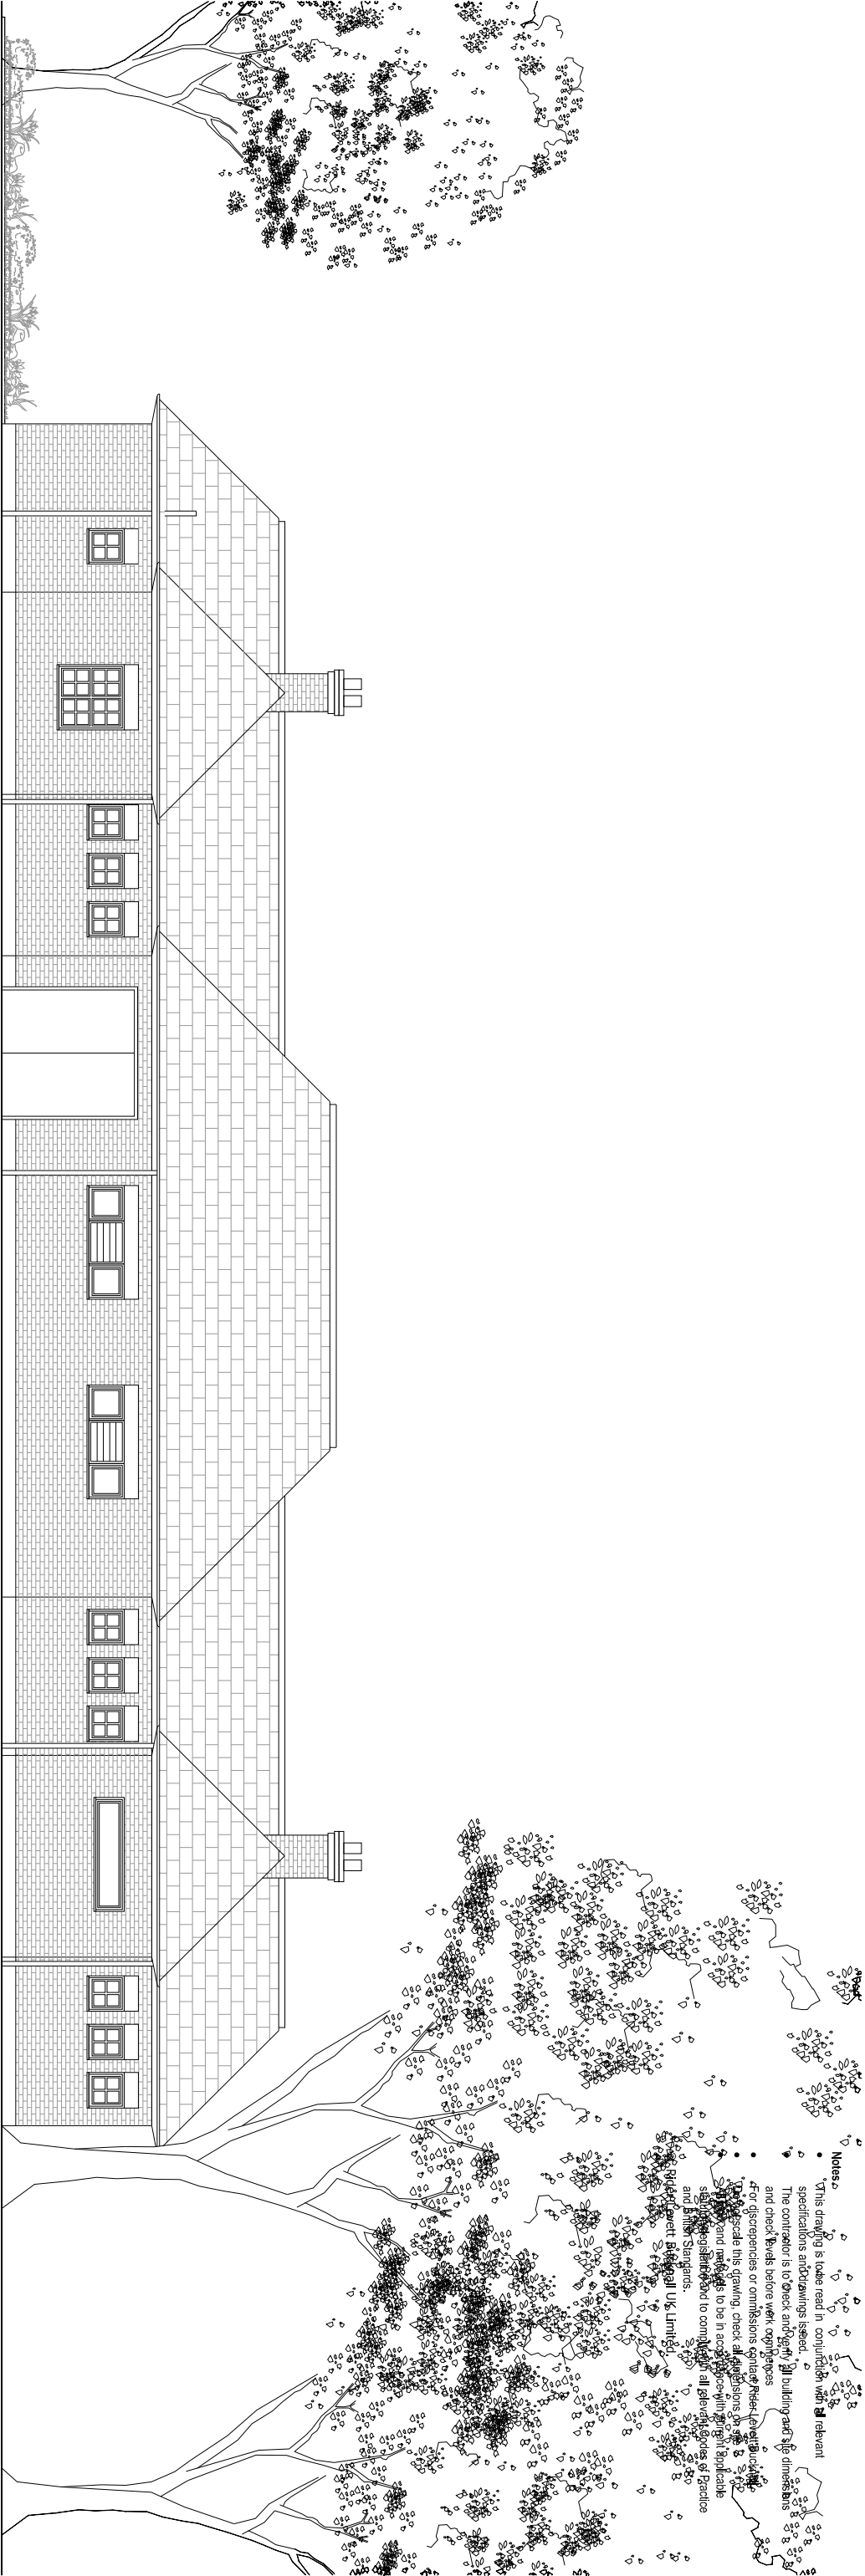

Existing West Elevation A



Existing North Elevation B

Scale bar when printed at the correct paper size indicated in the title block is 100mm



Notes:

- This drawing is to be read in conjunction with all relevant specifications and drawings issued.
- The contractor is to check and verify all building and site dimensions and check levels before work commences.
- For discrepancies or omissions, contact Rider Levett Bucknall.
- To proceed this drawing, check all dimensions in the B 3000 and make sure to be in accordance with the applicable standards and to comply with all relevant codes of practice and British Standards.
- Rider Levett Bucknall U.K. Limited.

Dr.	Revision:	Date:
-----	-----------	-------

RLB

Rider Levett Bucknall

60 New Broad Street, London, UK, EC2M 1JJ
T: +44 (0)207 398 8300 - F: +44 (0)207 623 0466
W: www.rlb.com - E:

Client: **The Royal Parks**

Drawing Issue:

Planning

Project:


Primrose Hill Catering Facilities

Drawing Title:


Existing Elevations
1 of 2

A3 Scale:	Drawn:	Authorised By:	Date:
1:100	JP	NM	18.04.16

Drawing Nr: **4515041.07**

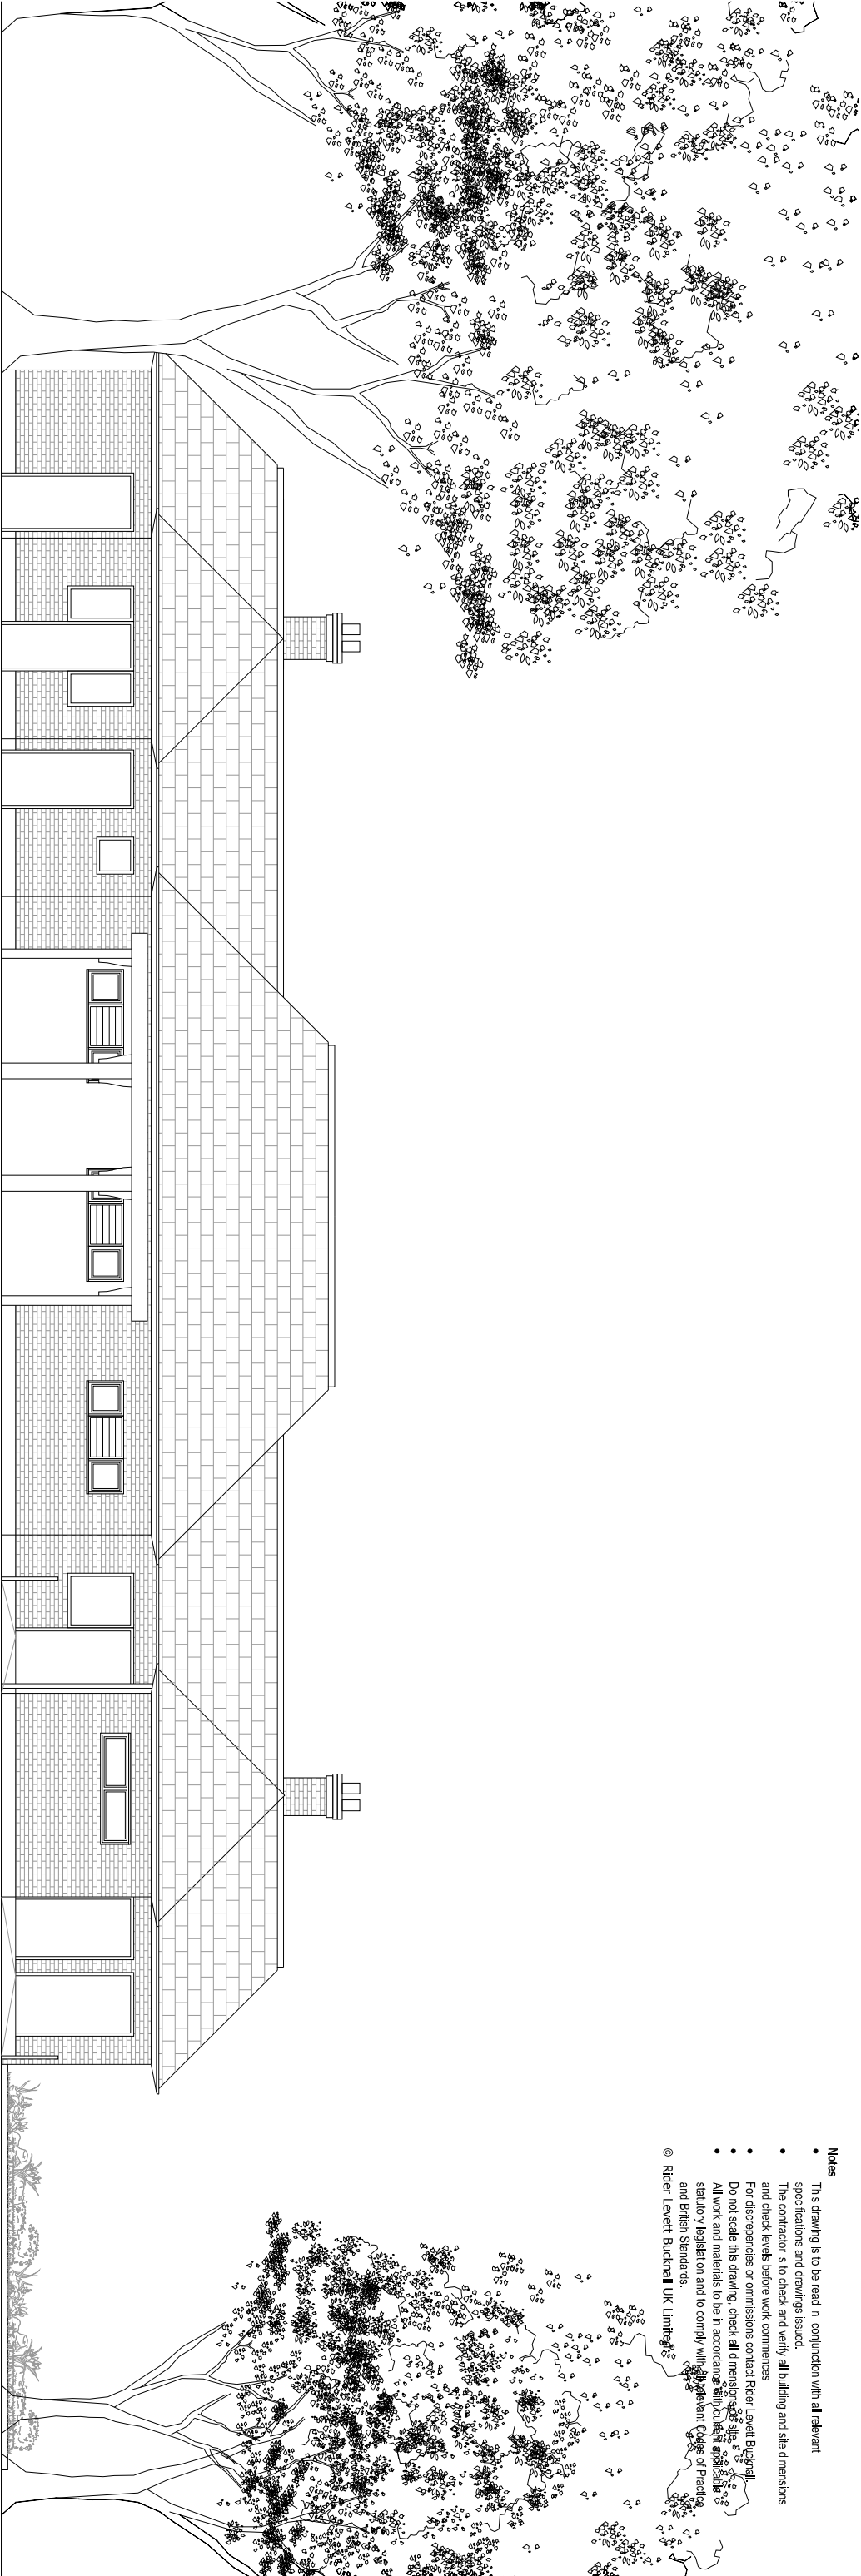


Existing East Elevation C

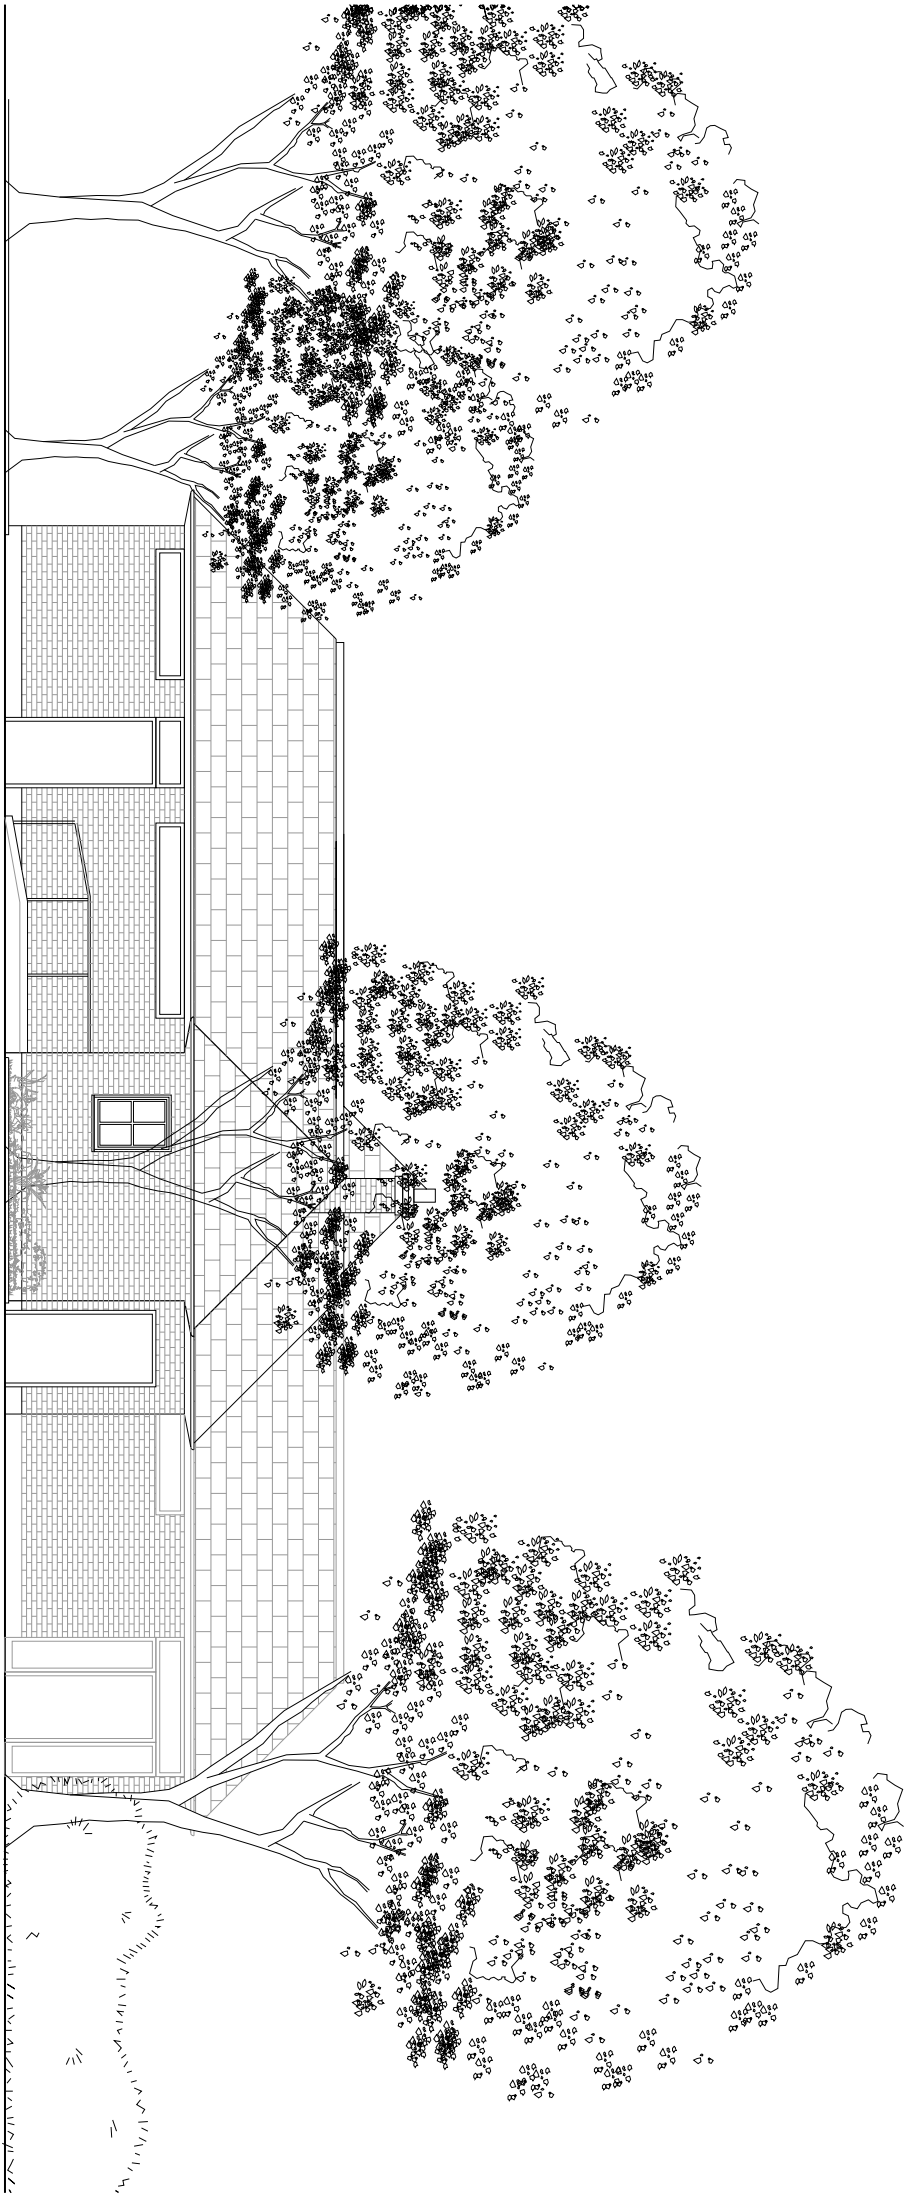

Scale bar when printed at the correct paper size indicated in the title block is 100mm

Existing North Elevation D

- Notes**
- This drawing is to be read in conjunction with all relevant specifications and drawings issued.
 - The contractor is to check and verify all building and site dimensions and check levels before work commences
 - For discrepancies or omissions contact Rider Levett Bucknall
 - Do not scale this drawing, check all dimensions on site
 - All work and materials to be in accordance with current applicable statutory legislation and to comply with the relevant Codes of Practice and British Standards.
 - © Rider Levett Bucknall UK Limited 2023

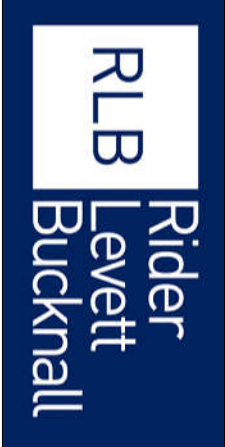Dr:	Revision:	Date:
		
60 New Broad Street, London, UK, EC2M 1JJ		
T: +44 (0)207 398 8300 - F: +44 (0)207 623 0466		
W: www.rlb.com - E:		

Client:
The Royal Parks

Drawing Issue:

Planning

Project:
Primrose Hill Catering Facilities

Drawing Title: Existing Elevations 2 of 2			
A3 Scale:	Drawn:	Authorised By:	Date:
1:100	JP	NM	18.04.16
Drawing Nr: 4515041.08			Revision: