


BUILDING DESIGN PARTNERSHIP LTD SHALL HAVE NO RESPONSIBILITY FOR ANY USE MADE OF THIS DOCUMENT OTHER THAN FOR THAT WHICH IT WAS PREPARED AND ISSUED.  
 ALL DIMENSIONS SHOULD BE CHECKED ON SITE.  
 DO NOT SCALE FROM THIS DRAWING.  
 ANY DRAWING ERRORS OR DIVERGENCES SHOULD BE BROUGHT TO THE ATTENTION OF BUILDING DESIGN PARTNERSHIP LTD AT THE ADDRESS SHOWN BELOW.

**NOTES**

New section of railing added to existing top railing in design and finish to match existing. Additional height provided to comply with current building regulations.

New lightweight composite decking system

REVISION DESCRIPTION	DRAWN	CHECKED	DATE
Issue for Planning Permission	RC	JT	18.07.16
A- Revised Planning Issue	MB		26.08.16

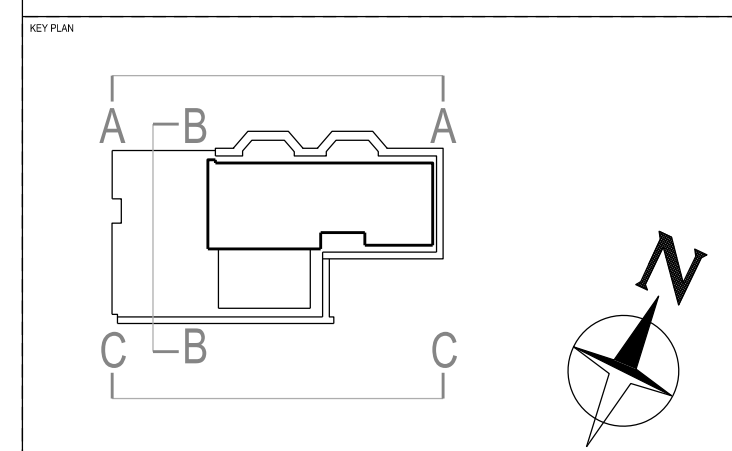

**BDP.**

18 Brewhouse Yard  
 Clerkenwell  
 London, EC1V 4LJ  
 United Kingdom  
 T +44 (0)20 7812 8000  
 F +44 (0)20 7812 8399  
 www.bdp.com

PROJECT TITLE  
**BRITISH MUSEUM  
 1A MONTAGUE PLACE**

PROJECT NUMBER  
**P2007246**

DRAWING TITLE  
**Proposed Series  
 Front, Rear and Side Elevation**


Issue for Planning Permission

DRAWING NO.  
**(20)AE001**


SCALE	DATE	REVISION
1:50@A1 1:100@A3	18/07/16	A




FRONT ELEVATION A - A

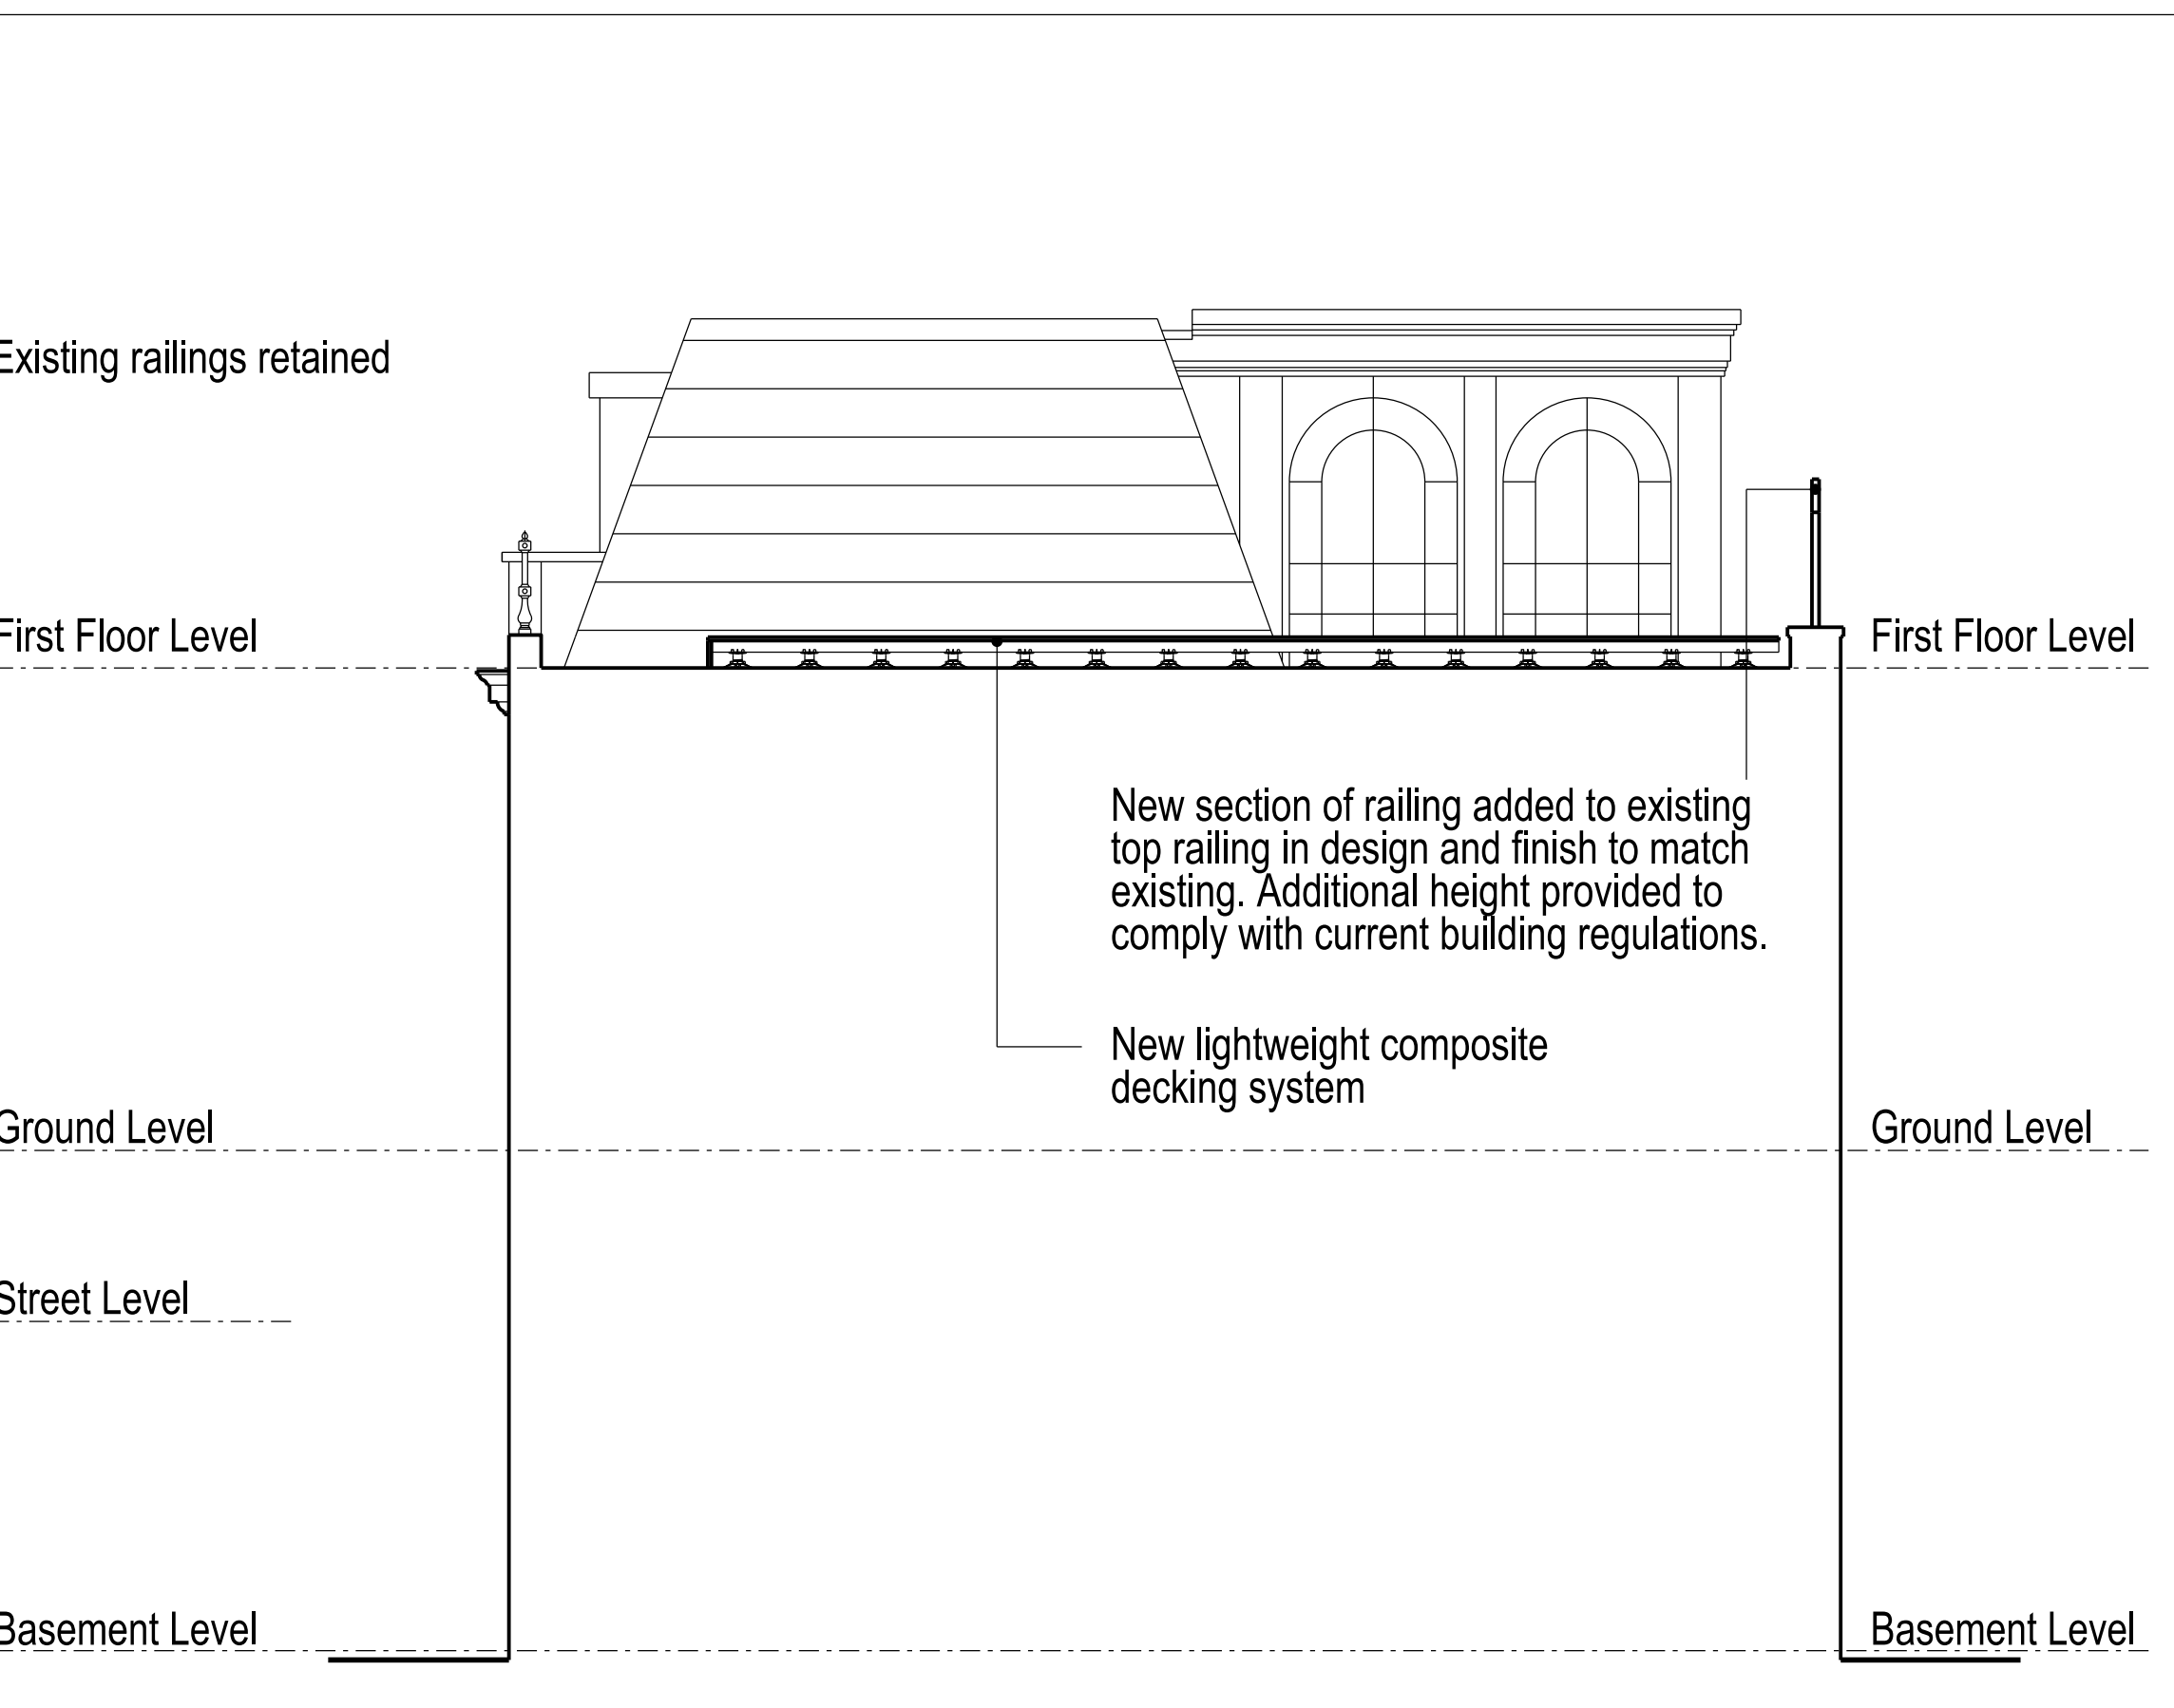

SIDE ELEVATION B - B

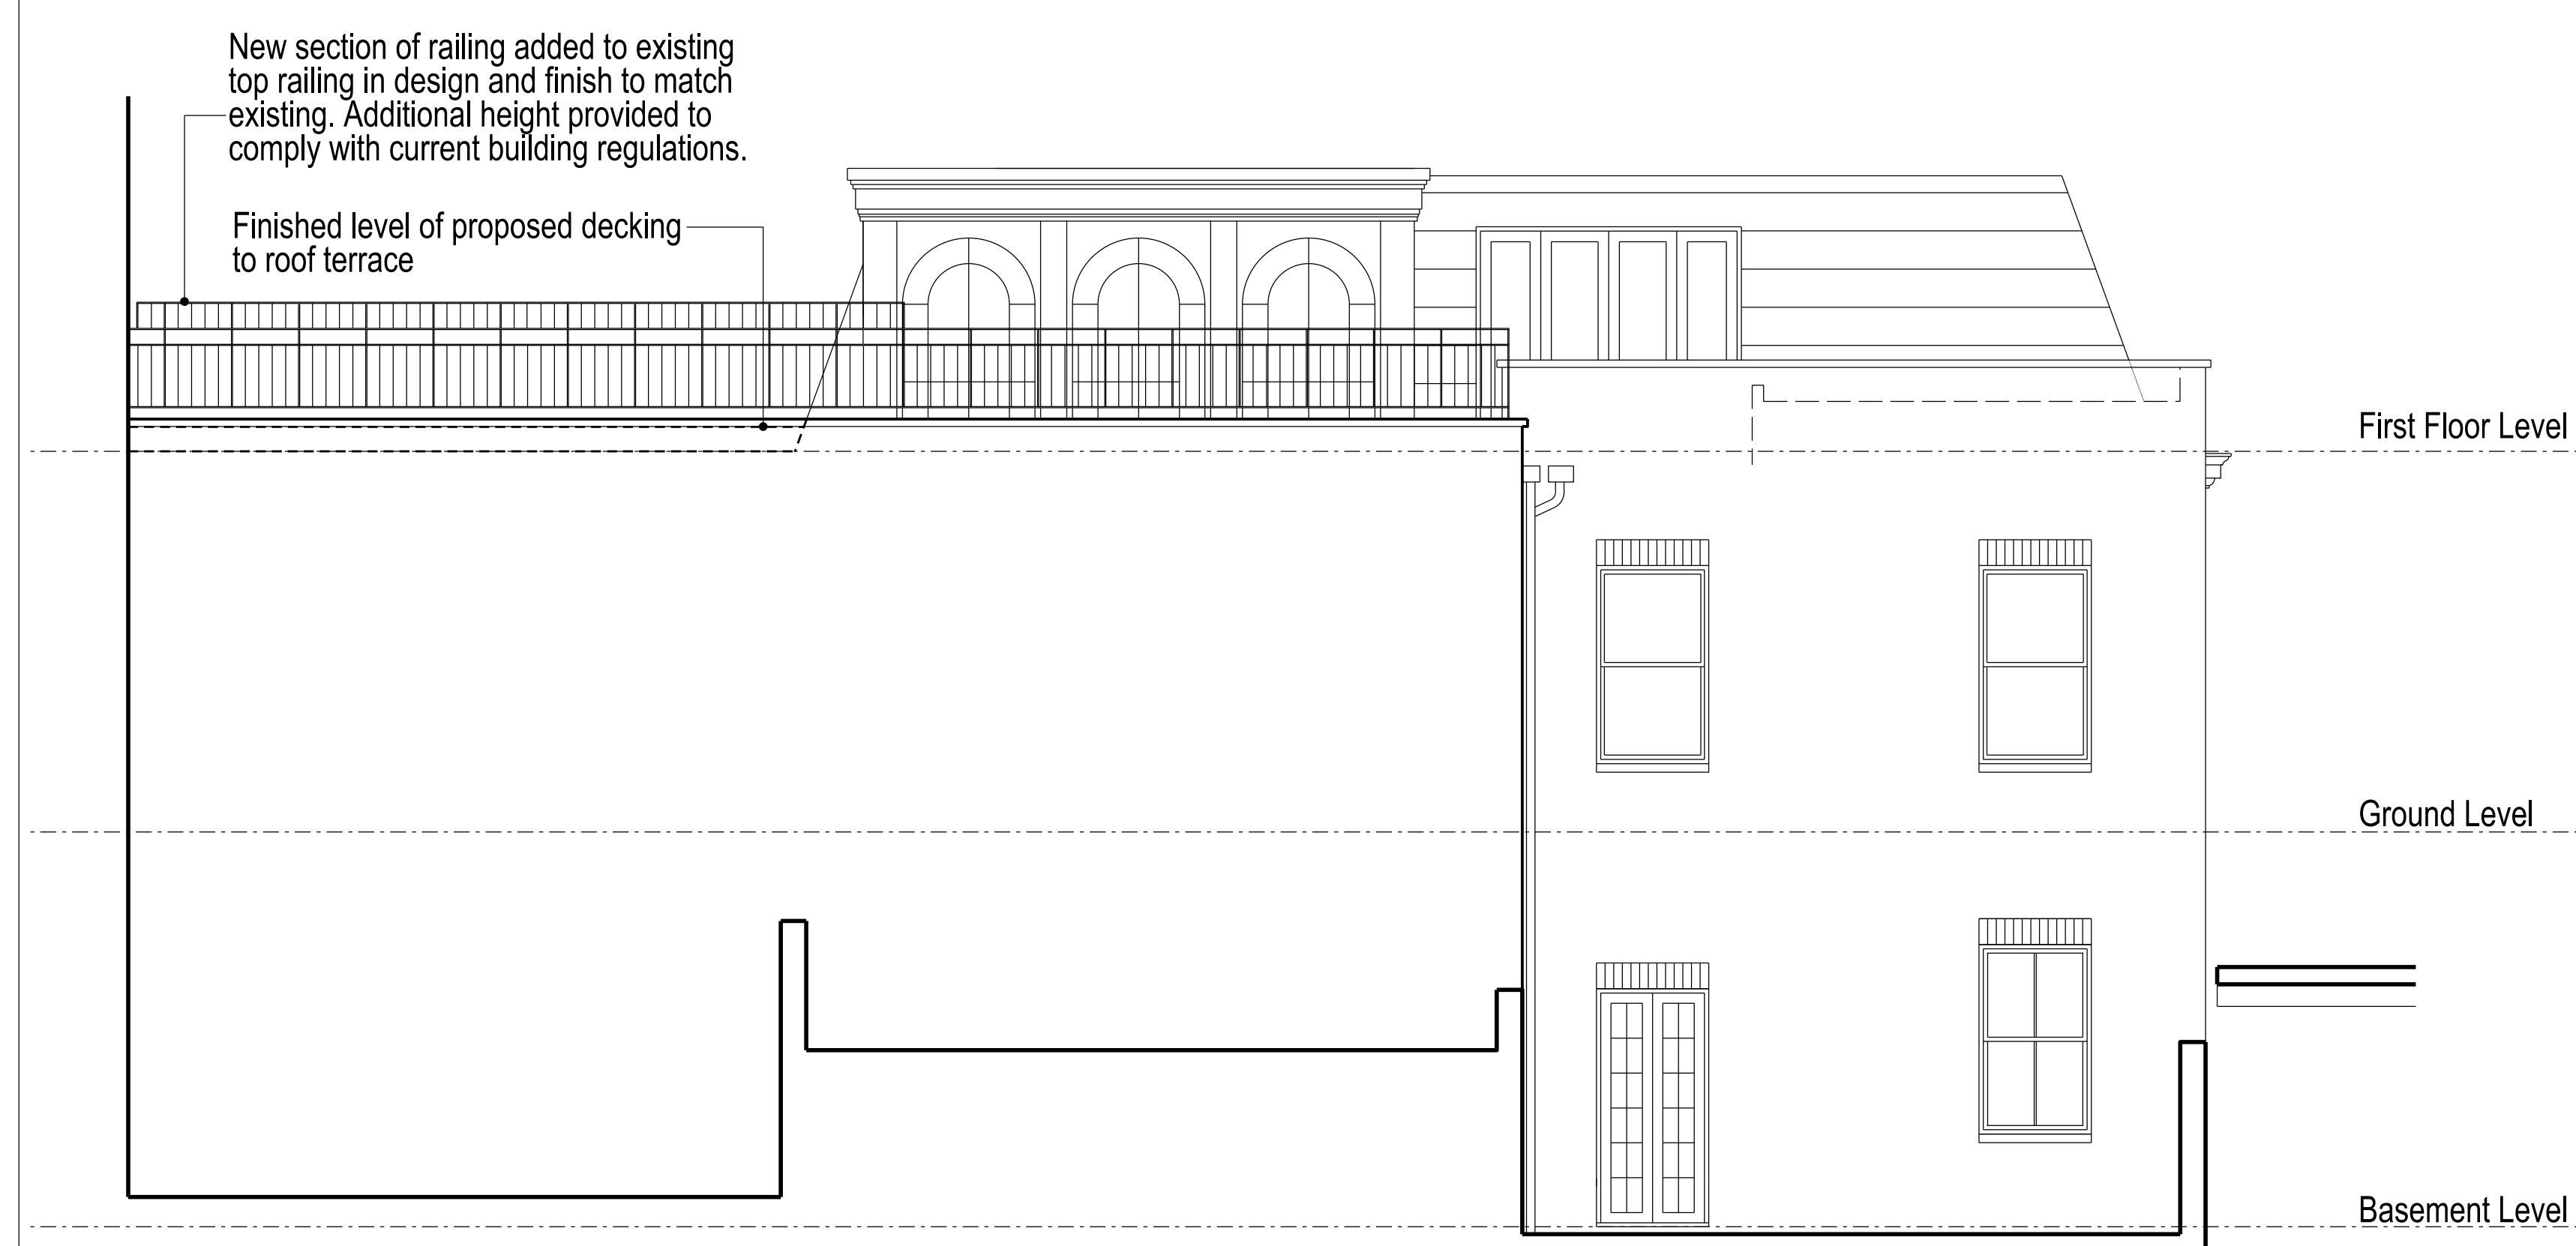
 


REAR ELEVATION C - C

 


BUILDING DESIGN PARTNERSHIP LTD SHALL HAVE NO RESPONSIBILITY FOR ANY USE MADE OF THIS DOCUMENT OTHER THAN FOR THAT WHICH IT WAS PREPARED AND ISSUED.  
 ALL DIMENSIONS SHOULD BE CHECKED ON SITE.  
 DO NOT SCALE FROM THIS DRAWING.  
 ANY DRAWING ERRORS OR DIVERGENCES SHOULD BE BROUGHT TO THE ATTENTION OF BUILDING DESIGN PARTNERSHIP LTD AT THE ADDRESS SHOWN BELOW.

**NOTES**

-  GREY TONE INDICATES EXISTING STRUCTURE RETAINED
-  HATCH INDICATES AREA OF NEW CONSTRUCTION


REVISION DESCRIPTION	DRAWN	CHECKED	DATE
Issue for Planning	RC	JT	30.06.16
A- Revised Issue for Planning	MB		26.06.16

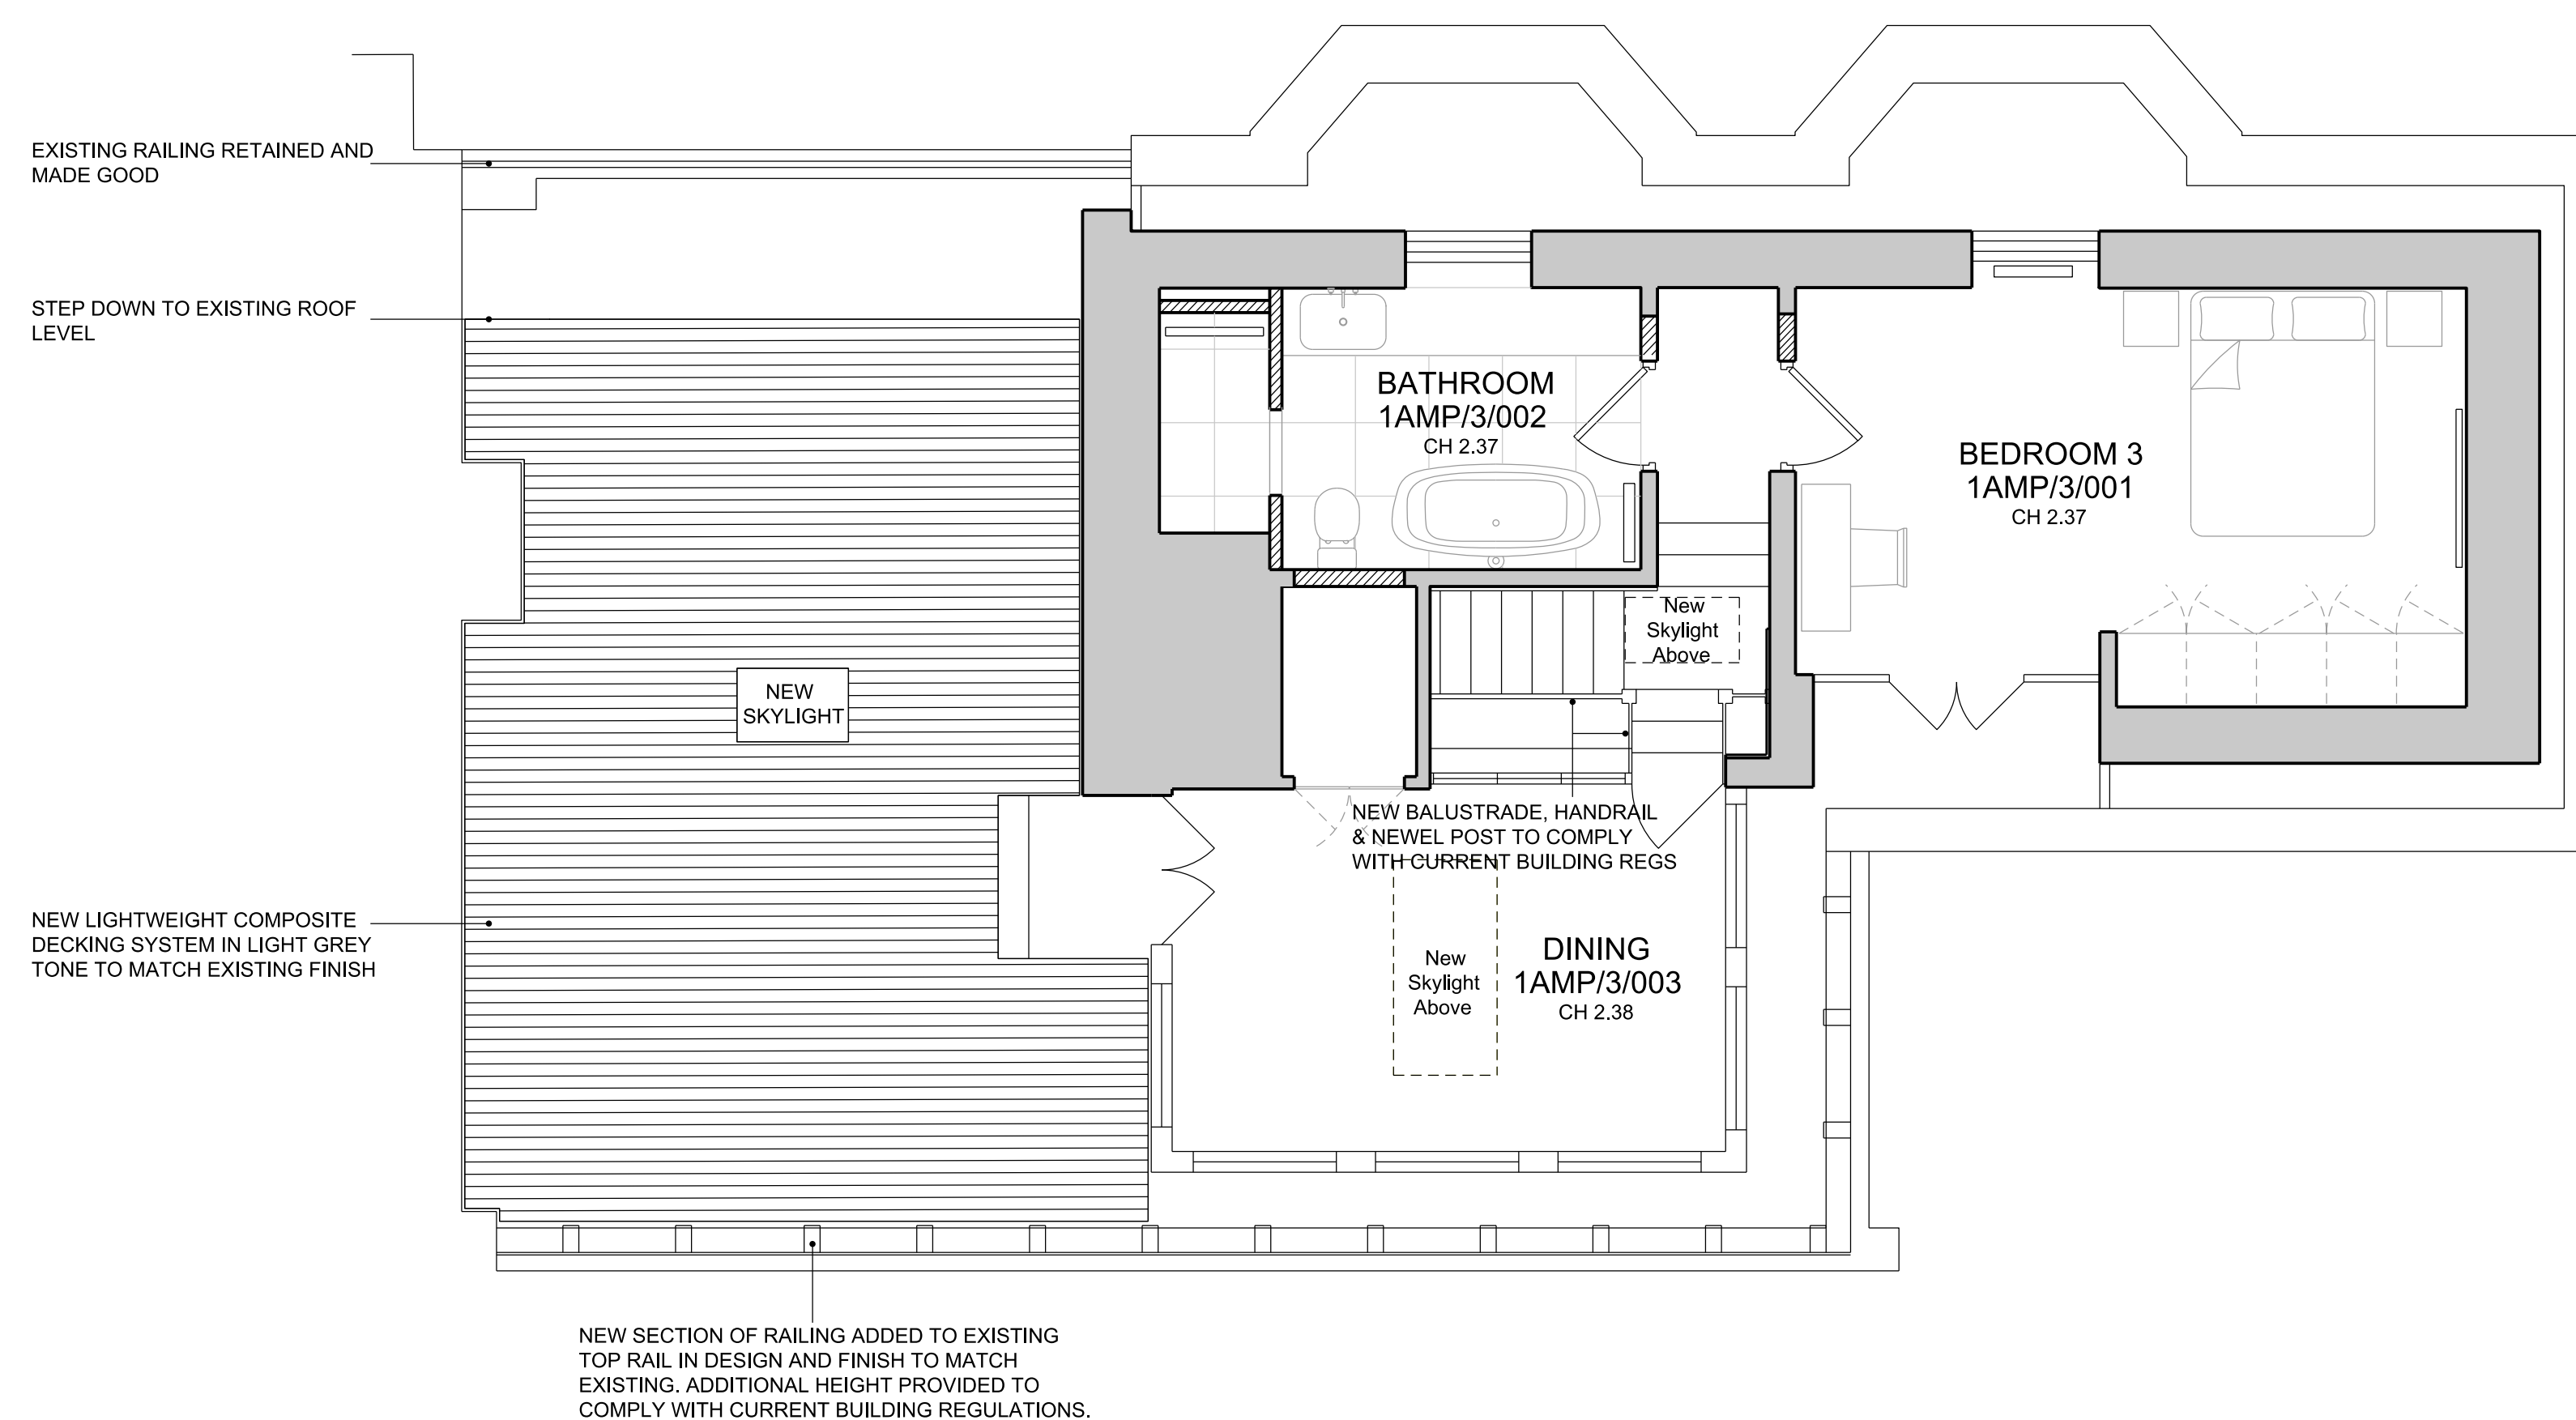

**BDP.**


 
 

18 Brewhouse Yard  
 Clerkenwell  
 London, EC1V 4LJ  
 United Kingdom  
 T +44 (0)20 7812 8000  
 F +44 (0)20 7812 8399  
 www.bdp.com

PROJECT TITLE BRITISH MUSEUM 1A MONTAGUE PLACE	
PROJECT NUMBER P2007246	
DRAWING TITLE Proposed Series First Floor Plan	SCALE 1:50@A1 1:100@A3
Issue for Planning	DATE 30/06/16
DRAWING NO. (20)AP002	REVISION A


 


BUILDING DESIGN PARTNERSHIP LTD SHALL HAVE NO RESPONSIBILITY FOR ANY USE MADE OF THIS DOCUMENT OTHER THAN FOR THAT WHICH IT WAS PREPARED AND ISSUED.  
 ALL DIMENSIONS SHOULD BE CHECKED ON SITE.  
 DO NOT SCALE FROM THIS DRAWING.  
 ANY DRAWING ERRORS OR DIVERGENCES SHOULD BE BROUGHT TO THE ATTENTION OF BUILDING DESIGN PARTNERSHIP LTD AT THE ADDRESS SHOWN BELOW.

**NOTES**

-  GREY TONE INDICATES EXISTING STRUCTURE RETAINED
-  HATCH INDICATES AREA OF NEW CONSTRUCTION
-  RED LINE & HATCH INDICATES AREA TO BE DEMOLISHED/REMOVED
-  RED LINE INDICATES FIXED FURNITURE, FITTINGS, SANITARYWARE, SKYLIGHTS AND EXTERNAL HANDRAILS TO BE REMOVED

REVISION / DESCRIPTION	DRAWN	CHECKED	DATE
Issue for Construction	RC	JT	30.06.16
A- Revised Issue for Planning	MB		26.08.16

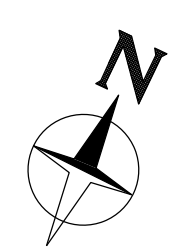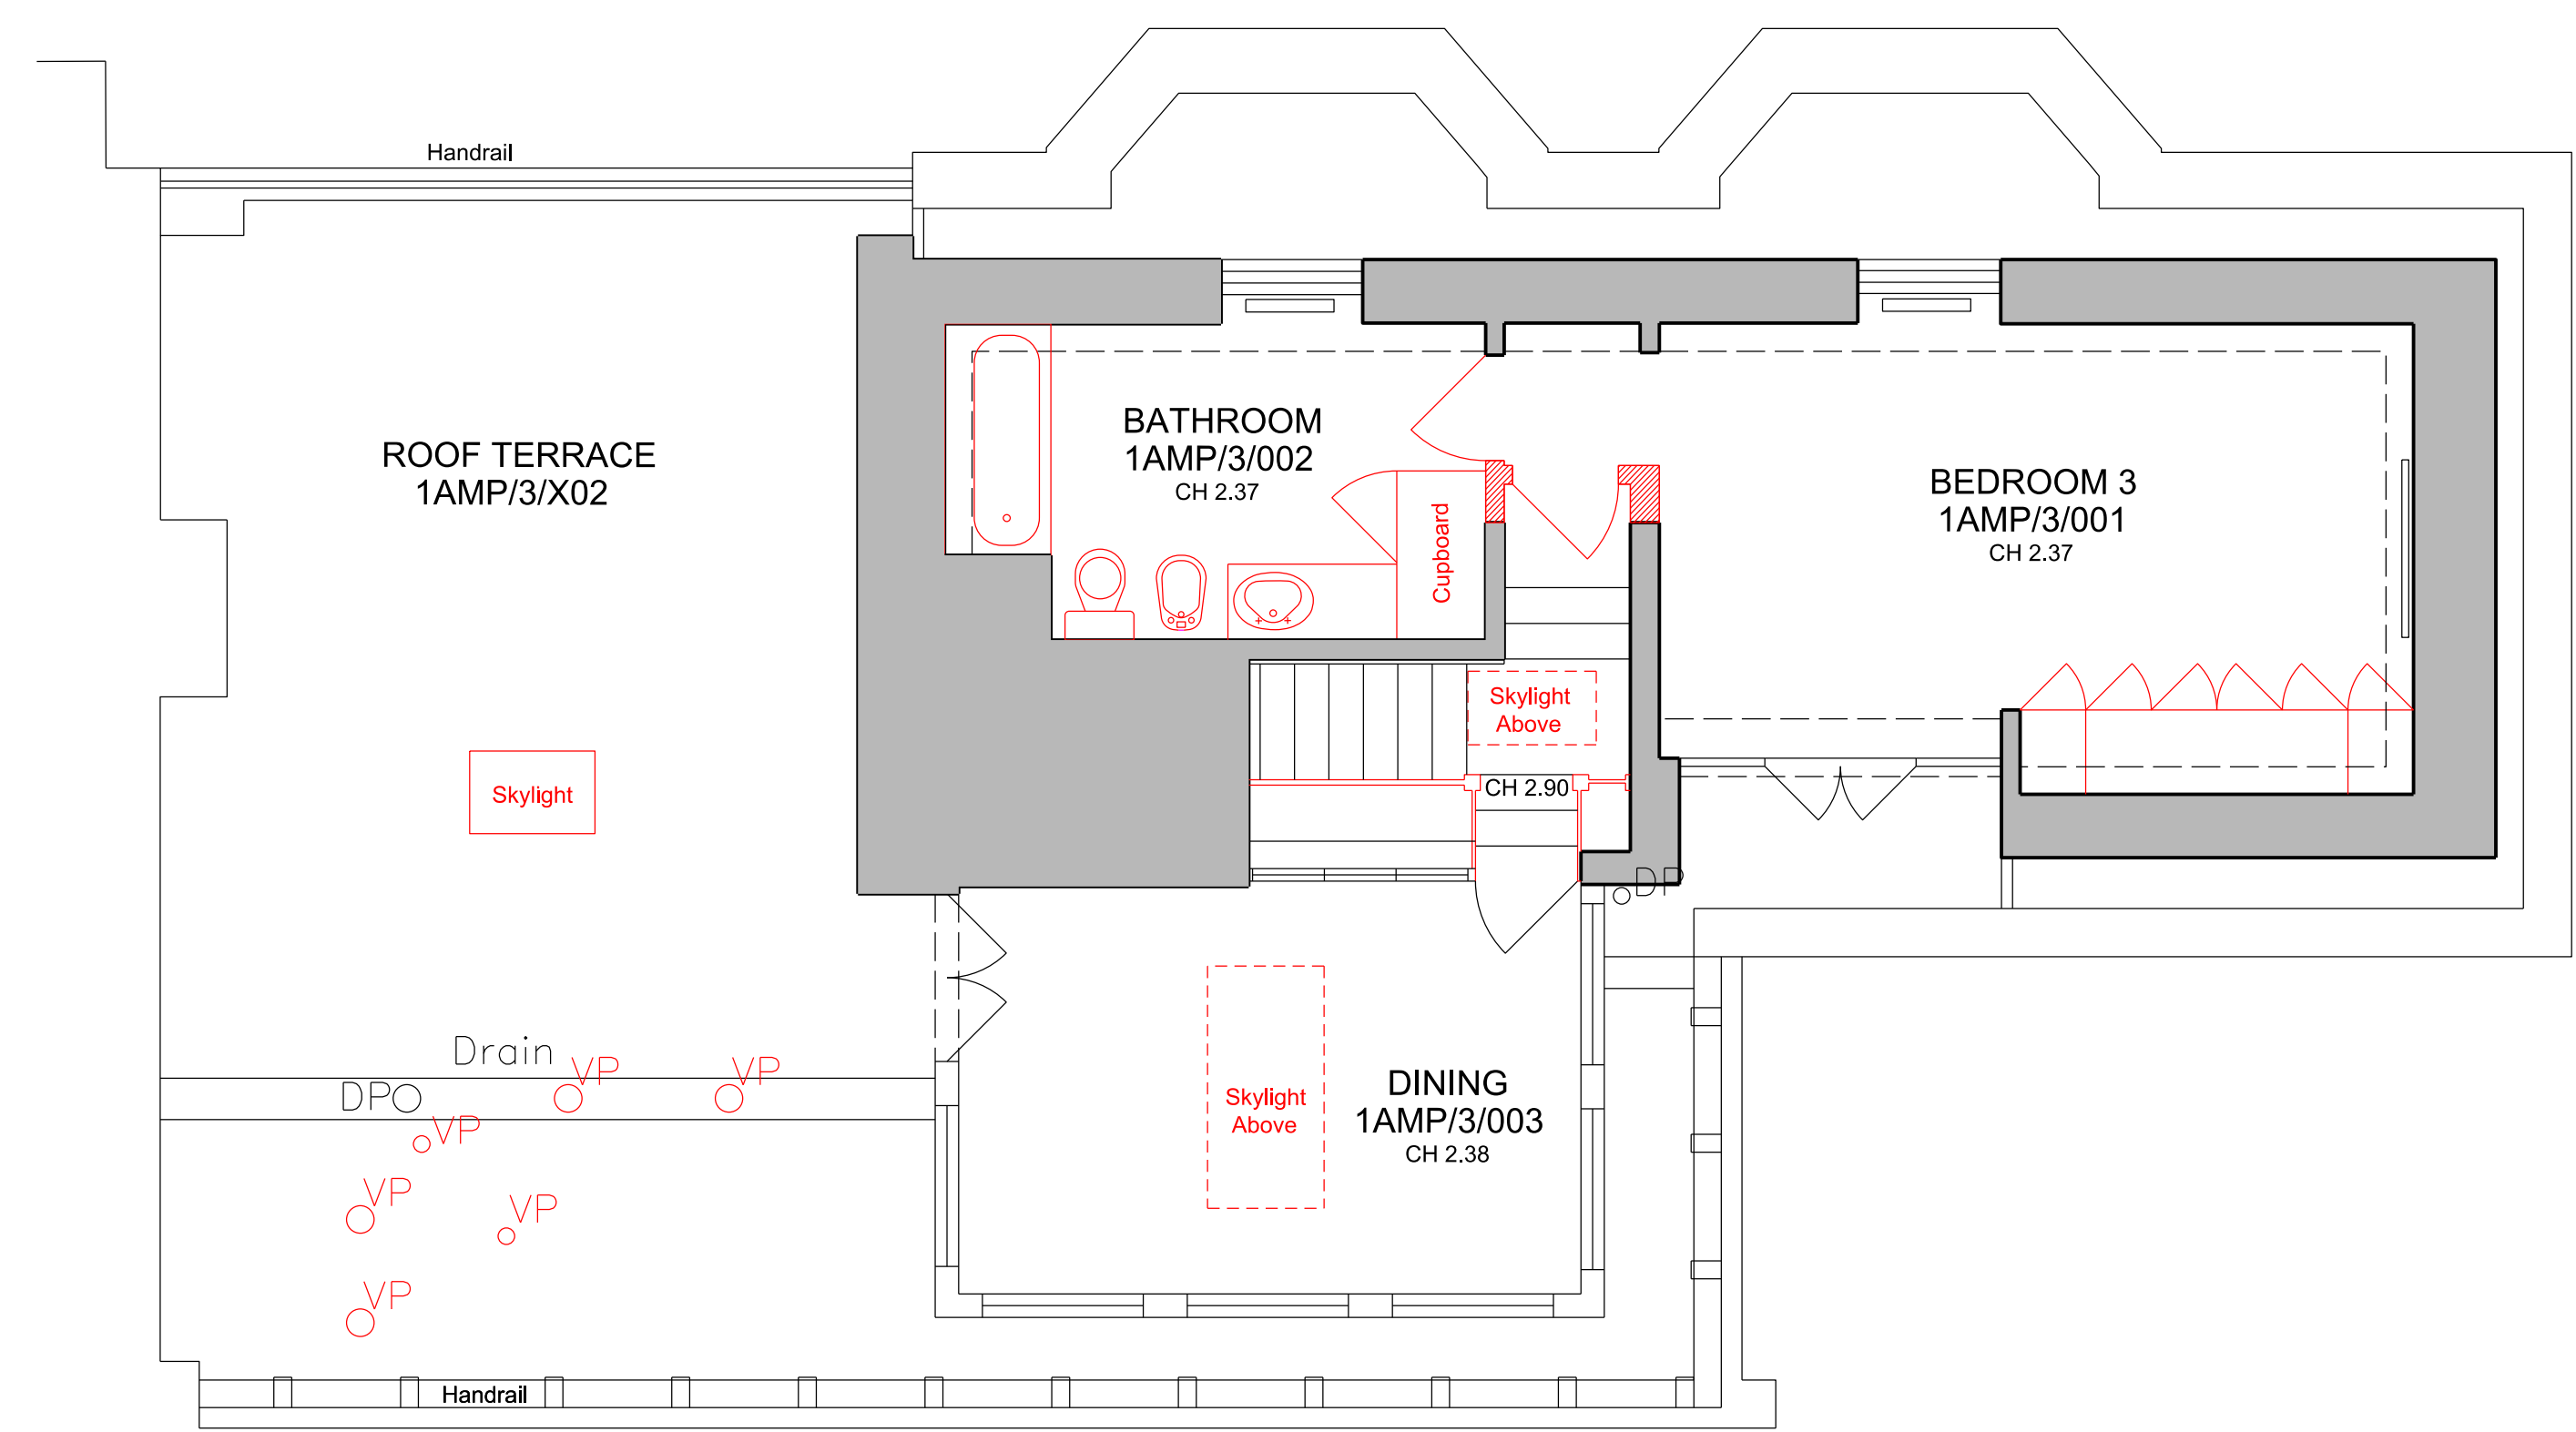

**BDP.**

18 Brewhouse Yard  
 Clerkenwell  
 London, EC1V 4LJ  
 United Kingdom  
 T +44 (0)20 7812 8000  
 F +44 (0)20 7812 8399  
 www.bdp.com

PROJECT TITLE  
**BRITISH MUSEUM  
 1A MONTAGUE PLACE**

PROJECT NUMBER  
**P2007246**

DRAWING TITLE  
**Fabric Strip Out Series  
 First Floor Plan**

Issue for Construction  
**(18)AP002**

SCALE	DATE	REVISION
1:50@A1 1:100@A3	30/06/16	A

