


BUILDING DESIGN PARTNERSHIP LTD SHALL HAVE NO RESPONSIBILITY FOR ANY USE MADE OF THIS DOCUMENT OTHER THAN FOR THAT WHICH IT WAS PREPARED AND ISSUED.
 ALL DIMENSIONS SHOULD BE CHECKED ON SITE.
 DO NOT SCALE FROM THIS DRAWING.
 ANY DRAWING ERRORS OR DIVERGENCES SHOULD BE BROUGHT TO THE ATTENTION OF BUILDING DESIGN PARTNERSHIP LTD AT THE ADDRESS SHOWN BELOW.

NOTES

REVISION / DESCRIPTION	DRAWN	CHECKED	DATE
Issue for Planning Permission	RC	JT	18.07.16

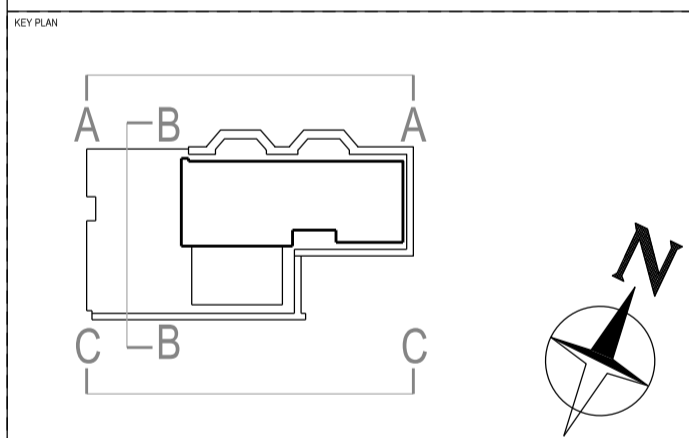

BDP.


16 Brewhouse Yard
 Clerkenwell
 London, EC1V 4LJ
 United Kingdom

T +44 (0)20 7812 8000
 F +44 (0)20 7812 8399
 www.bdp.com


PROJECT REF: BRITISH MUSEUM 1A MONTAGUE PLACE	
PROJECT NUMBER: P2007246	
DRAWING TITLE: Existing Series Front and Rear Elevation	SCALE: 1:50@A1 1:100@A3
ISSUE FOR: Issue for Planning Permission	DATE: 18/07/16
FORMAL NO: (26)AE001	REVISION:



FRONT ELEVATION A - A

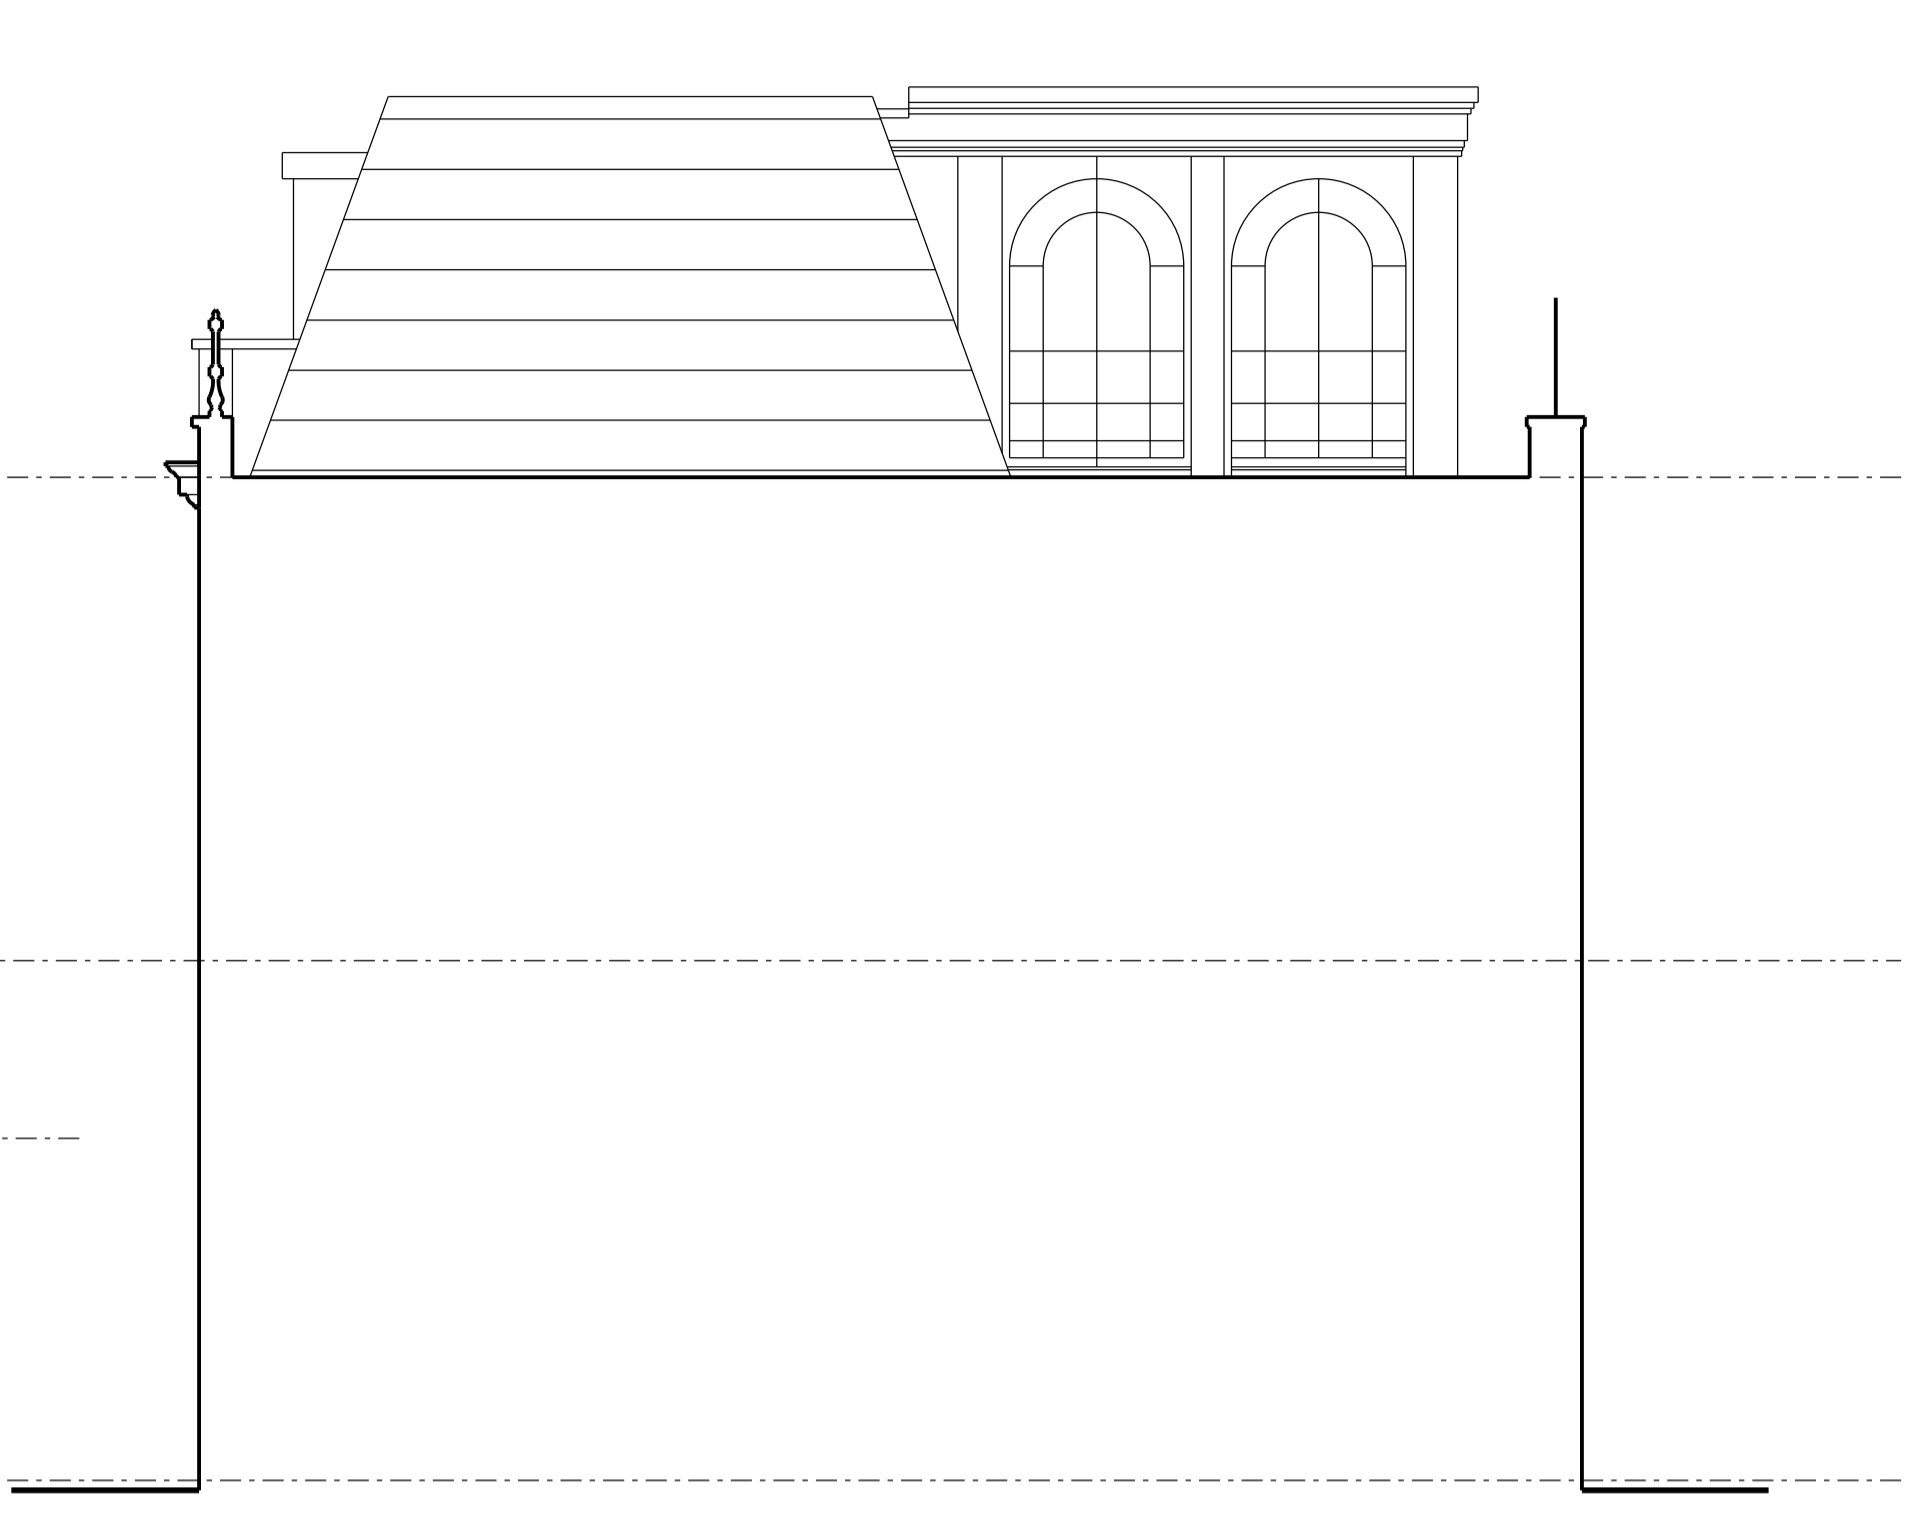


 
SIDE ELEVATION B - B

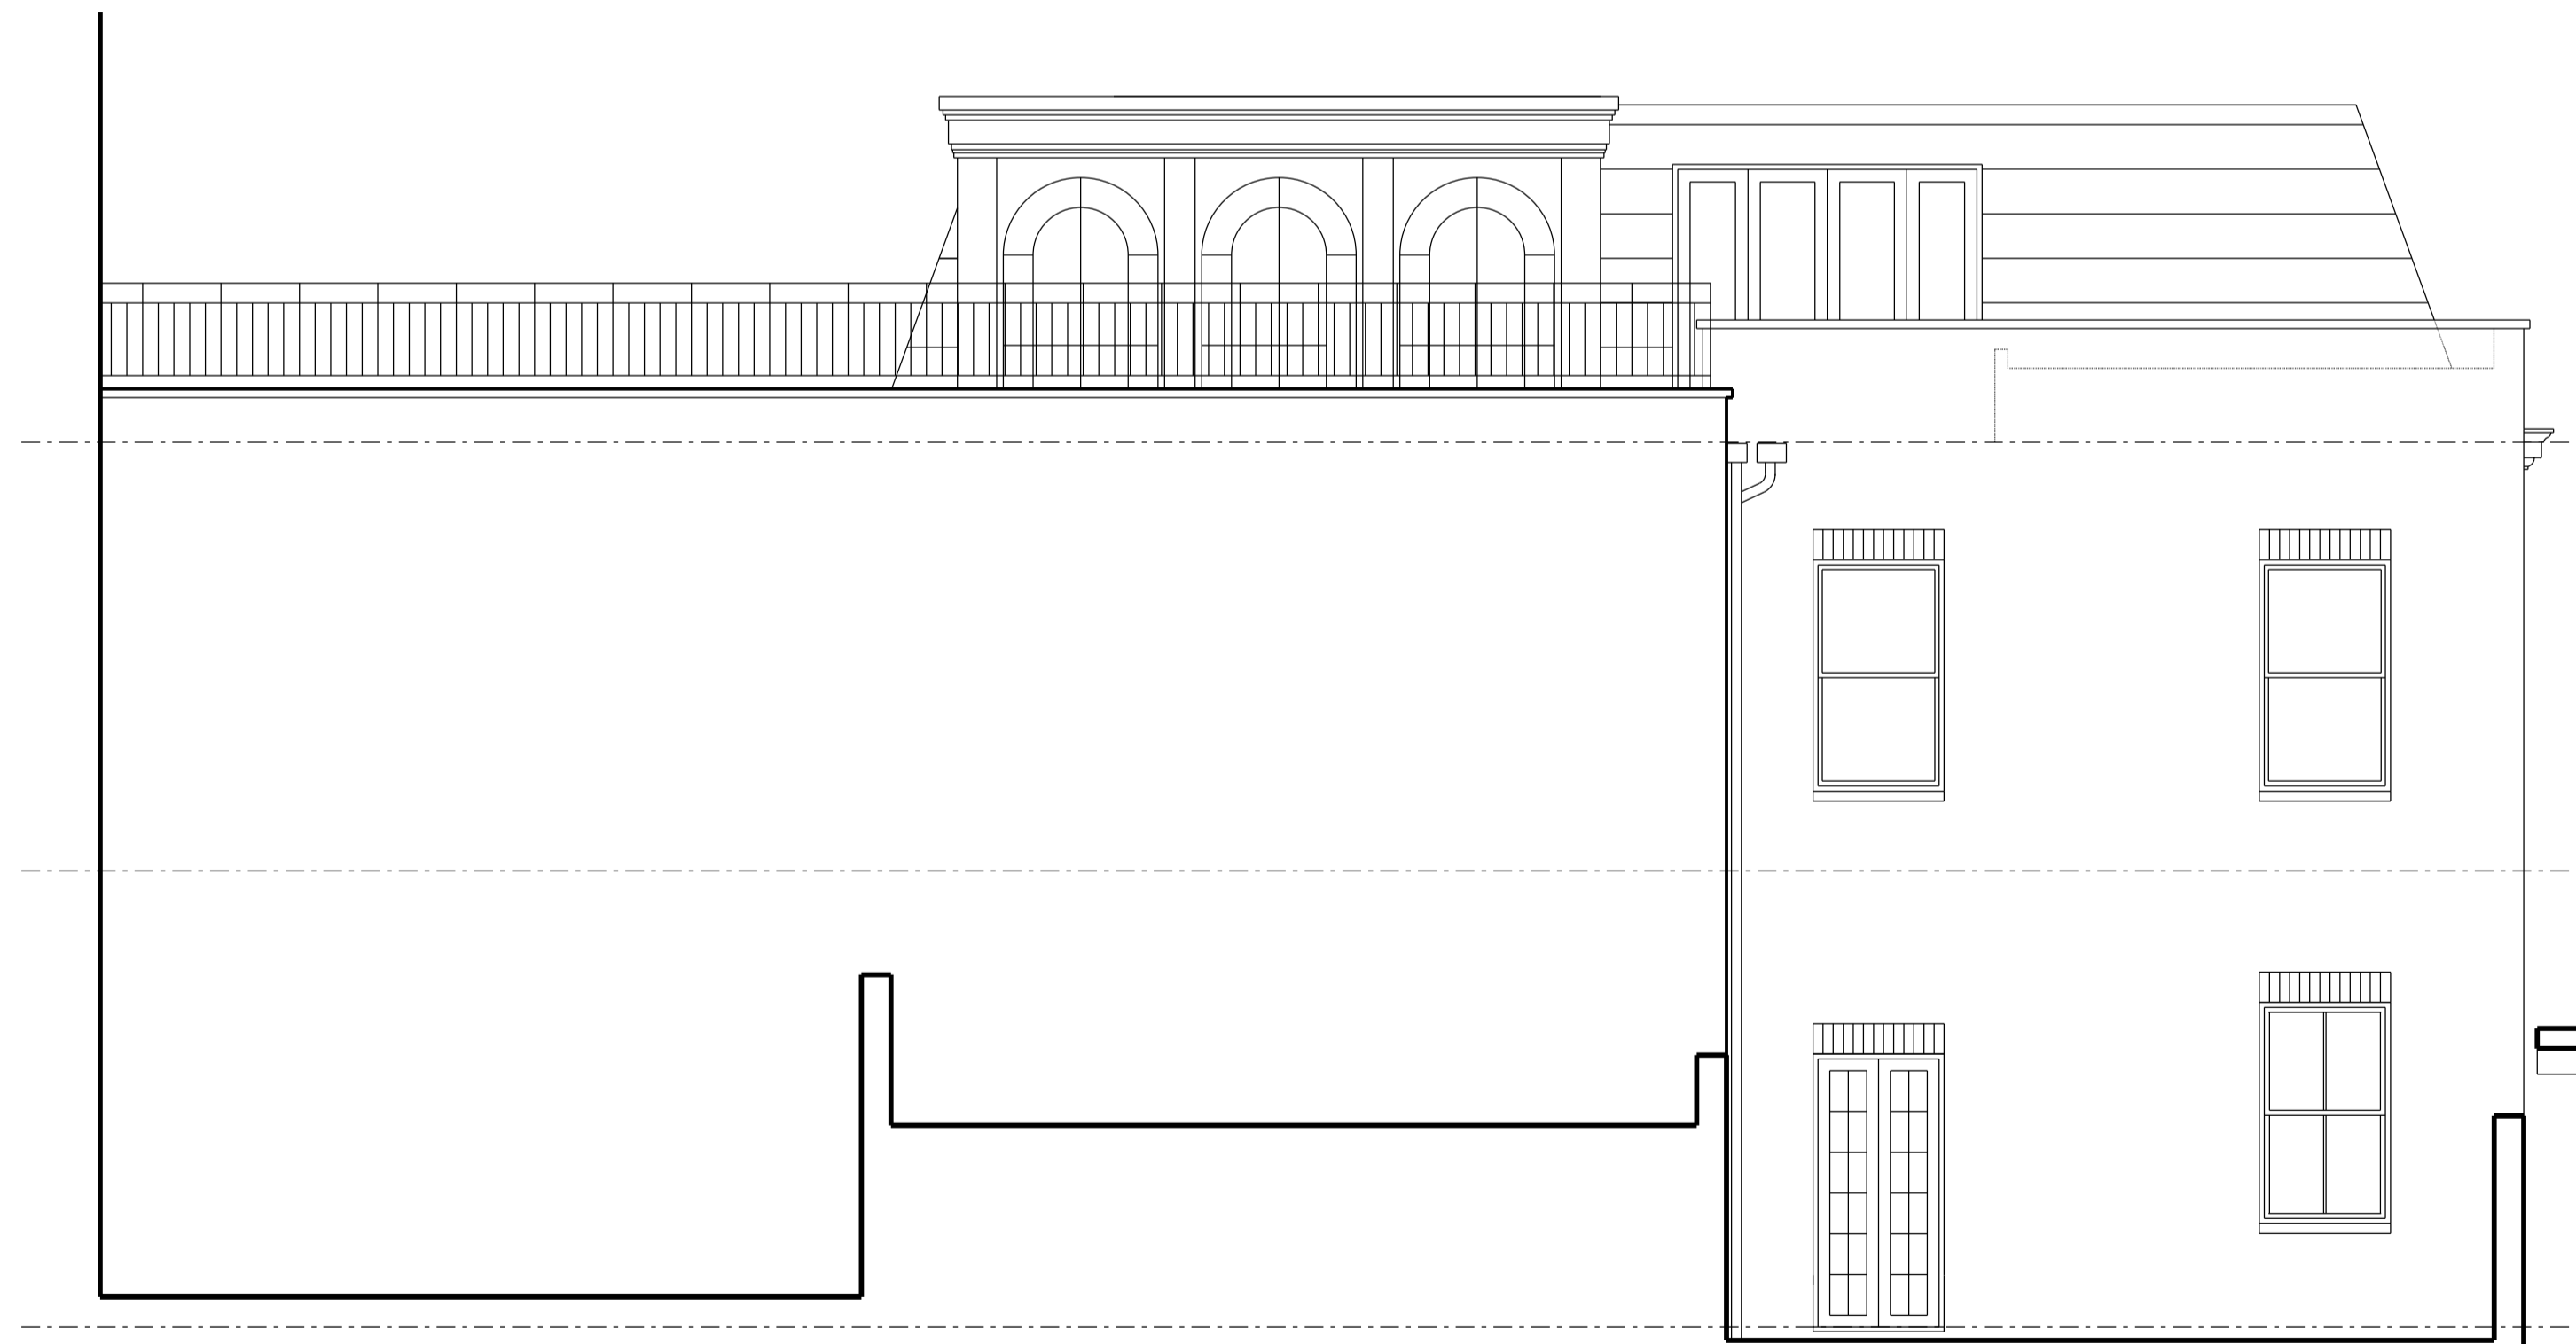


REAR ELEVATION C - C


BUILDING DESIGN PARTNERSHIP LTD SHALL HAVE NO RESPONSIBILITY FOR ANY USE MADE OF THIS DOCUMENT OTHER THAN FOR THAT WHICH IT WAS PREPARED AND ISSUED.
 ALL DIMENSIONS SHOULD BE CHECKED ON SITE.
 DO NOT SCALE FROM THIS DRAWING.
 ANY DRAWING ERRORS OR DIVERGENCES SHOULD BE BROUGHT TO THE ATTENTION OF BUILDING DESIGN PARTNERSHIP LTD AT THE ADDRESS SHOWN BELOW.

NOTES

-  GREY TONE INDICATES EXISTING STRUCTURE RETAINED
-  HATCH INDICATES AREA OF NEW CONSTRUCTION

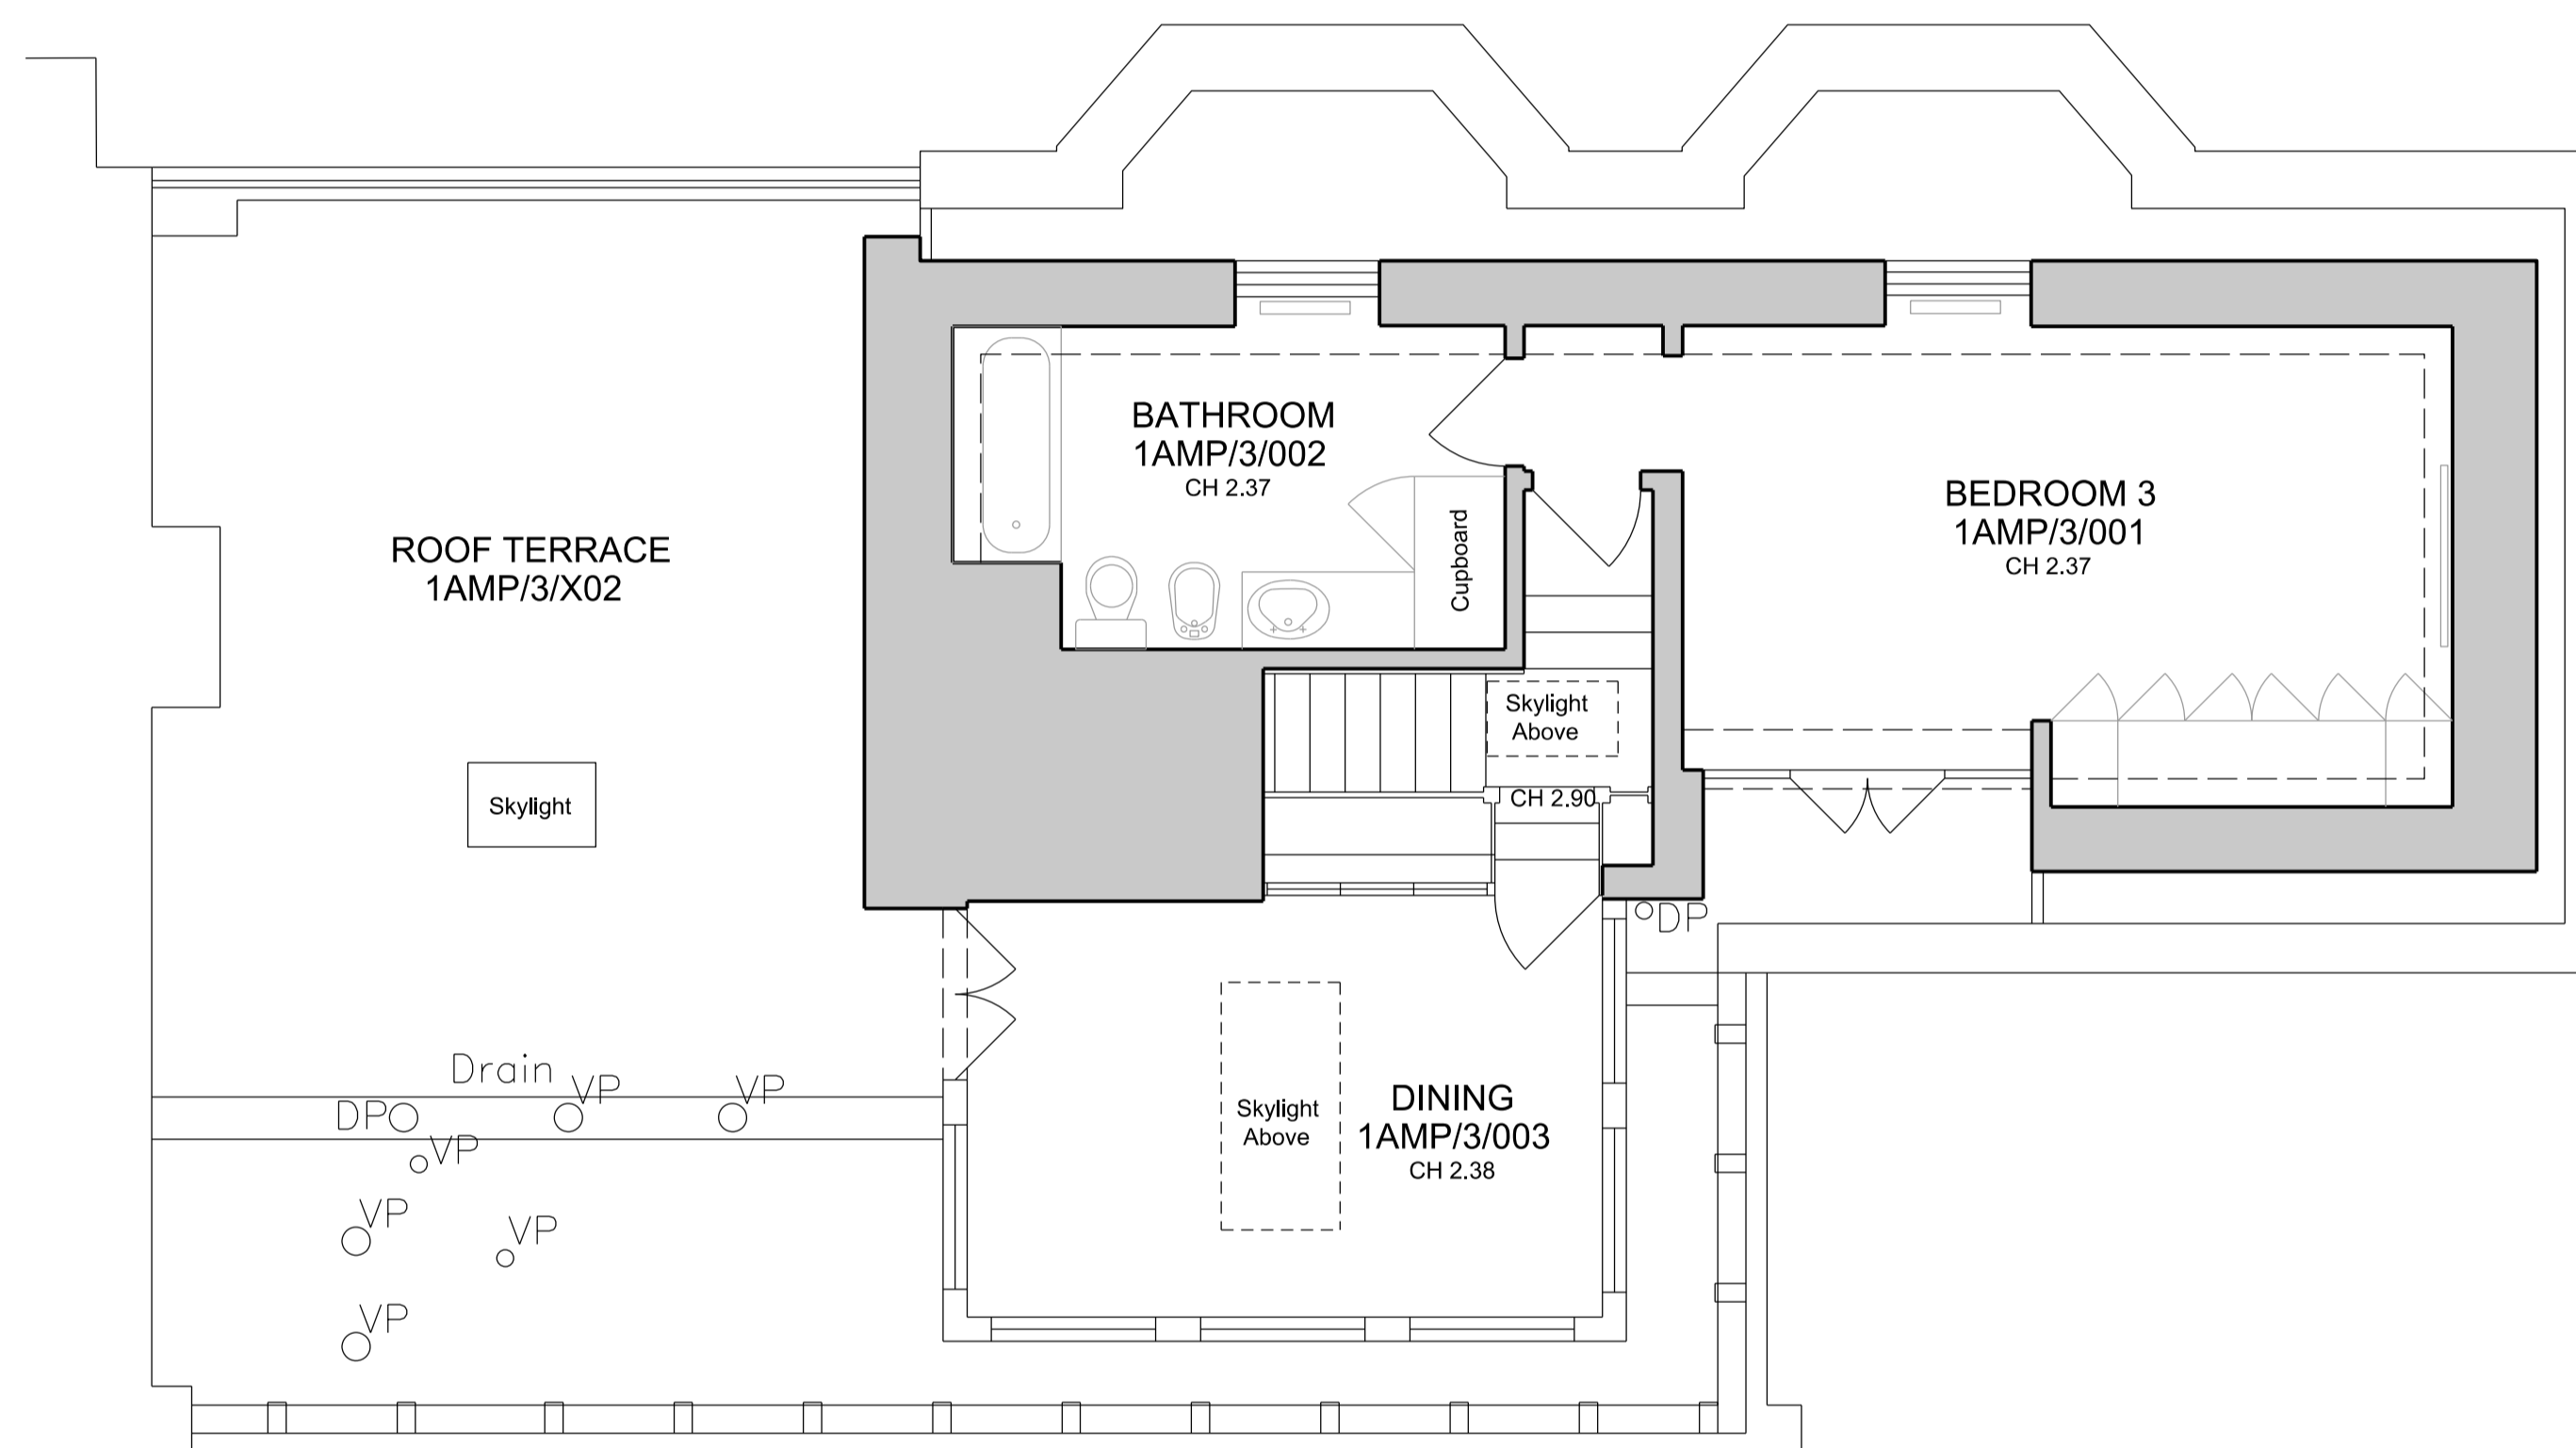

REVISION / DESCRIPTION	DRAWN	CHECKED	DATE
Issue for Construction	RC	JT	30.06.16

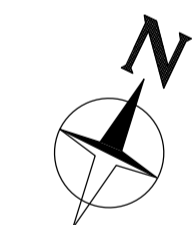

BDP.

16 Brewhouse Yard
 Clerkenwell
 London, EC1V 4LJ
 United Kingdom
 T +44 (0)20 7812 8000
 F +44 (0)20 7812 8399
 www.bdp.com

BRITISH MUSEUM
 1A MONTAGUE PLACE

P2007246

Existing Series
 First Floor Plan

Issue for Construction

(26)AP002

1:50@A1
 1:100@A3

30/06/16

REVISION