


- WINDOW TO MATCH EXISTING ORIGINAL WINDOWS BELOW.
- LEAD FLASHINGS TO REAR PROPOSED DORMER.



PROPOSED REAR ELEVATION  
1:50

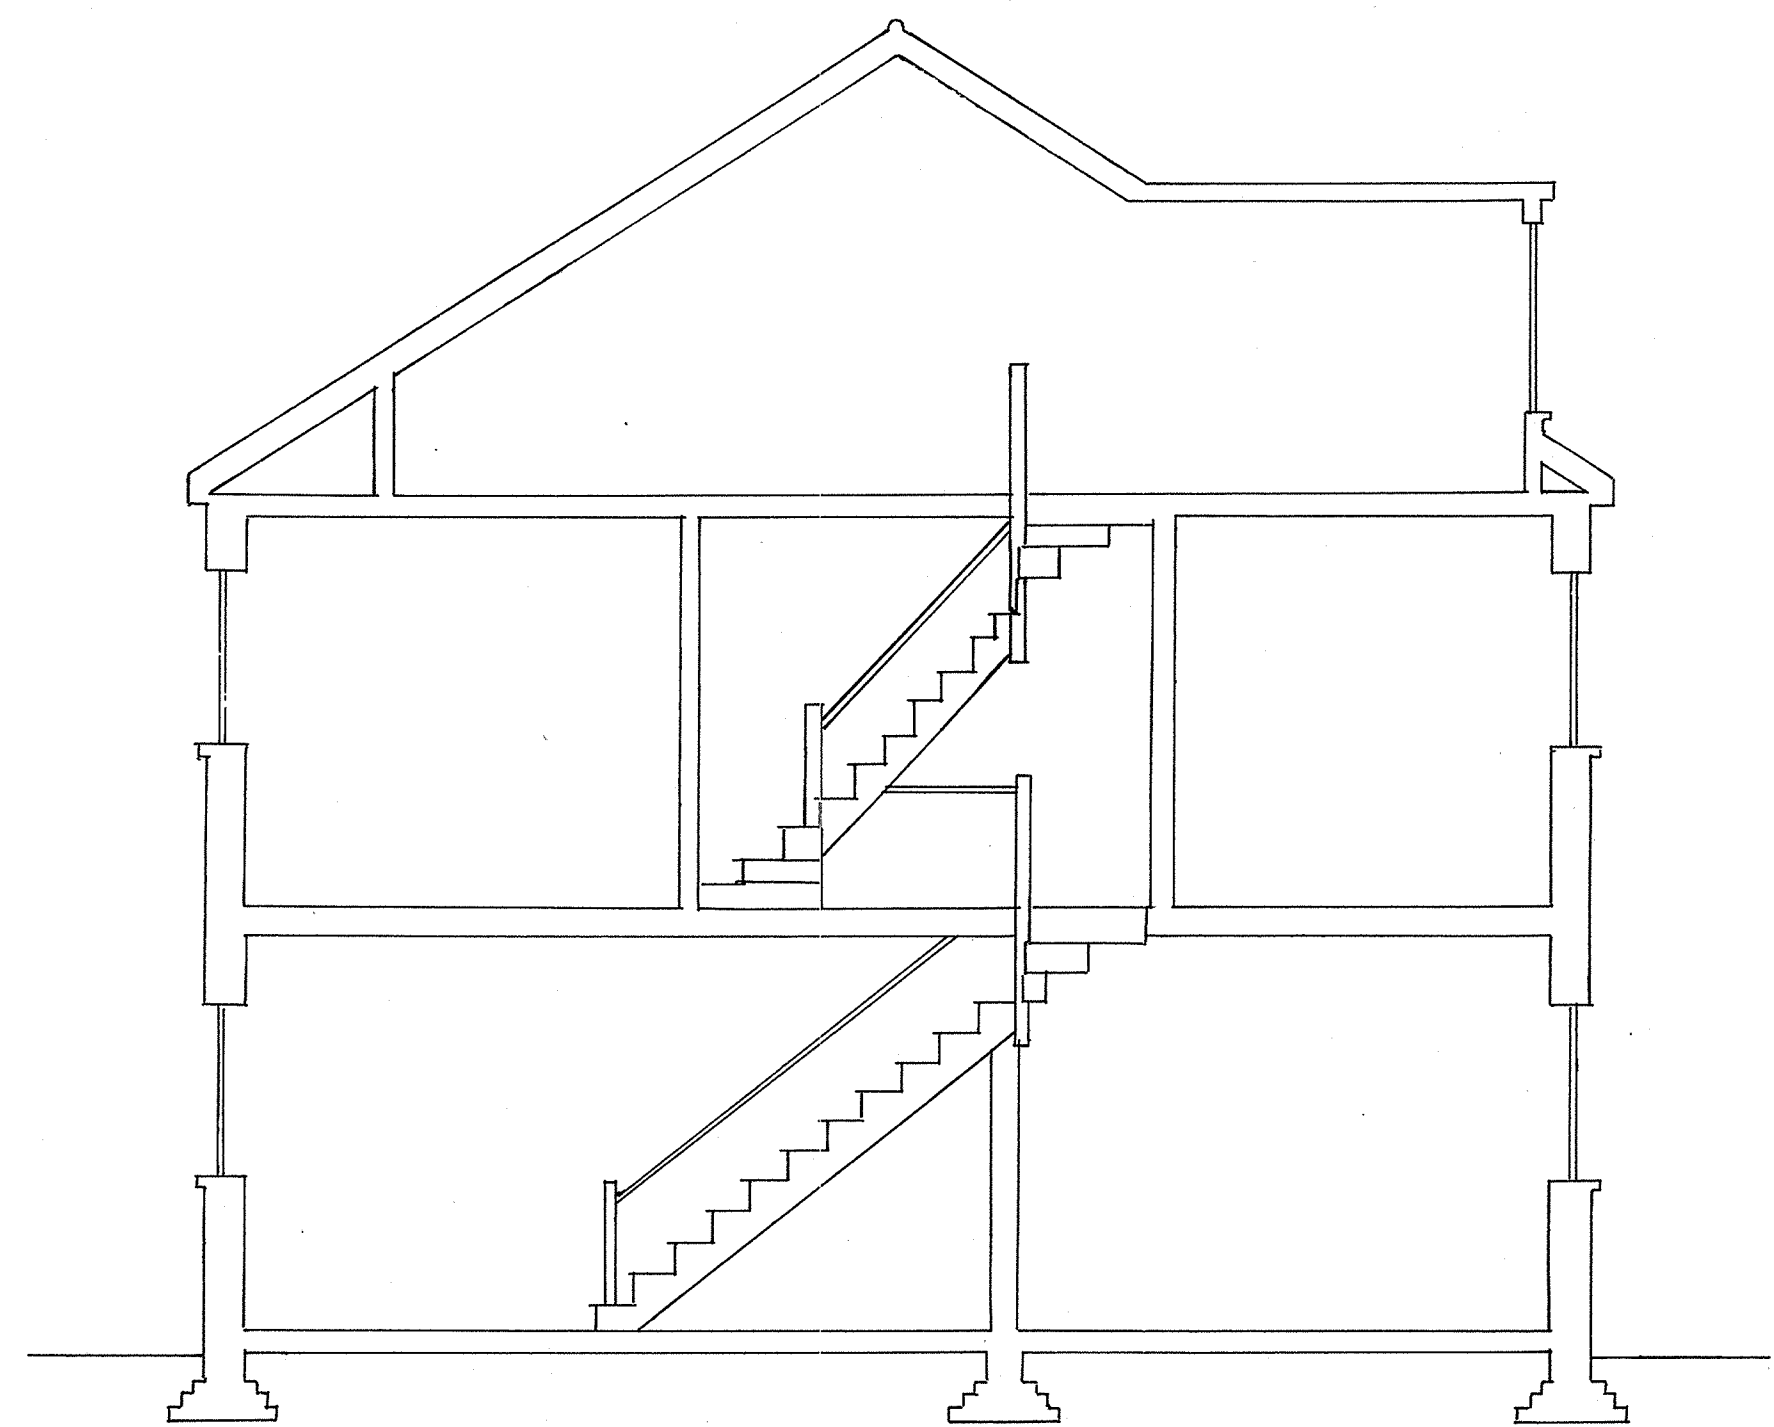

PROPOSED SECTION B-B  
1:50

CLIENT: MR T. MILLER 81 PARKHILL ROAD LONDON NW3 2XY		
DRAWING ELEVATION & SECTION - PROPOSED		
DATE 26/8/15	SCALE 1:50 @ A2	DRAWING N° N24
REVISION N°: ①	DRAWN IC	PAGE N° 5/8