

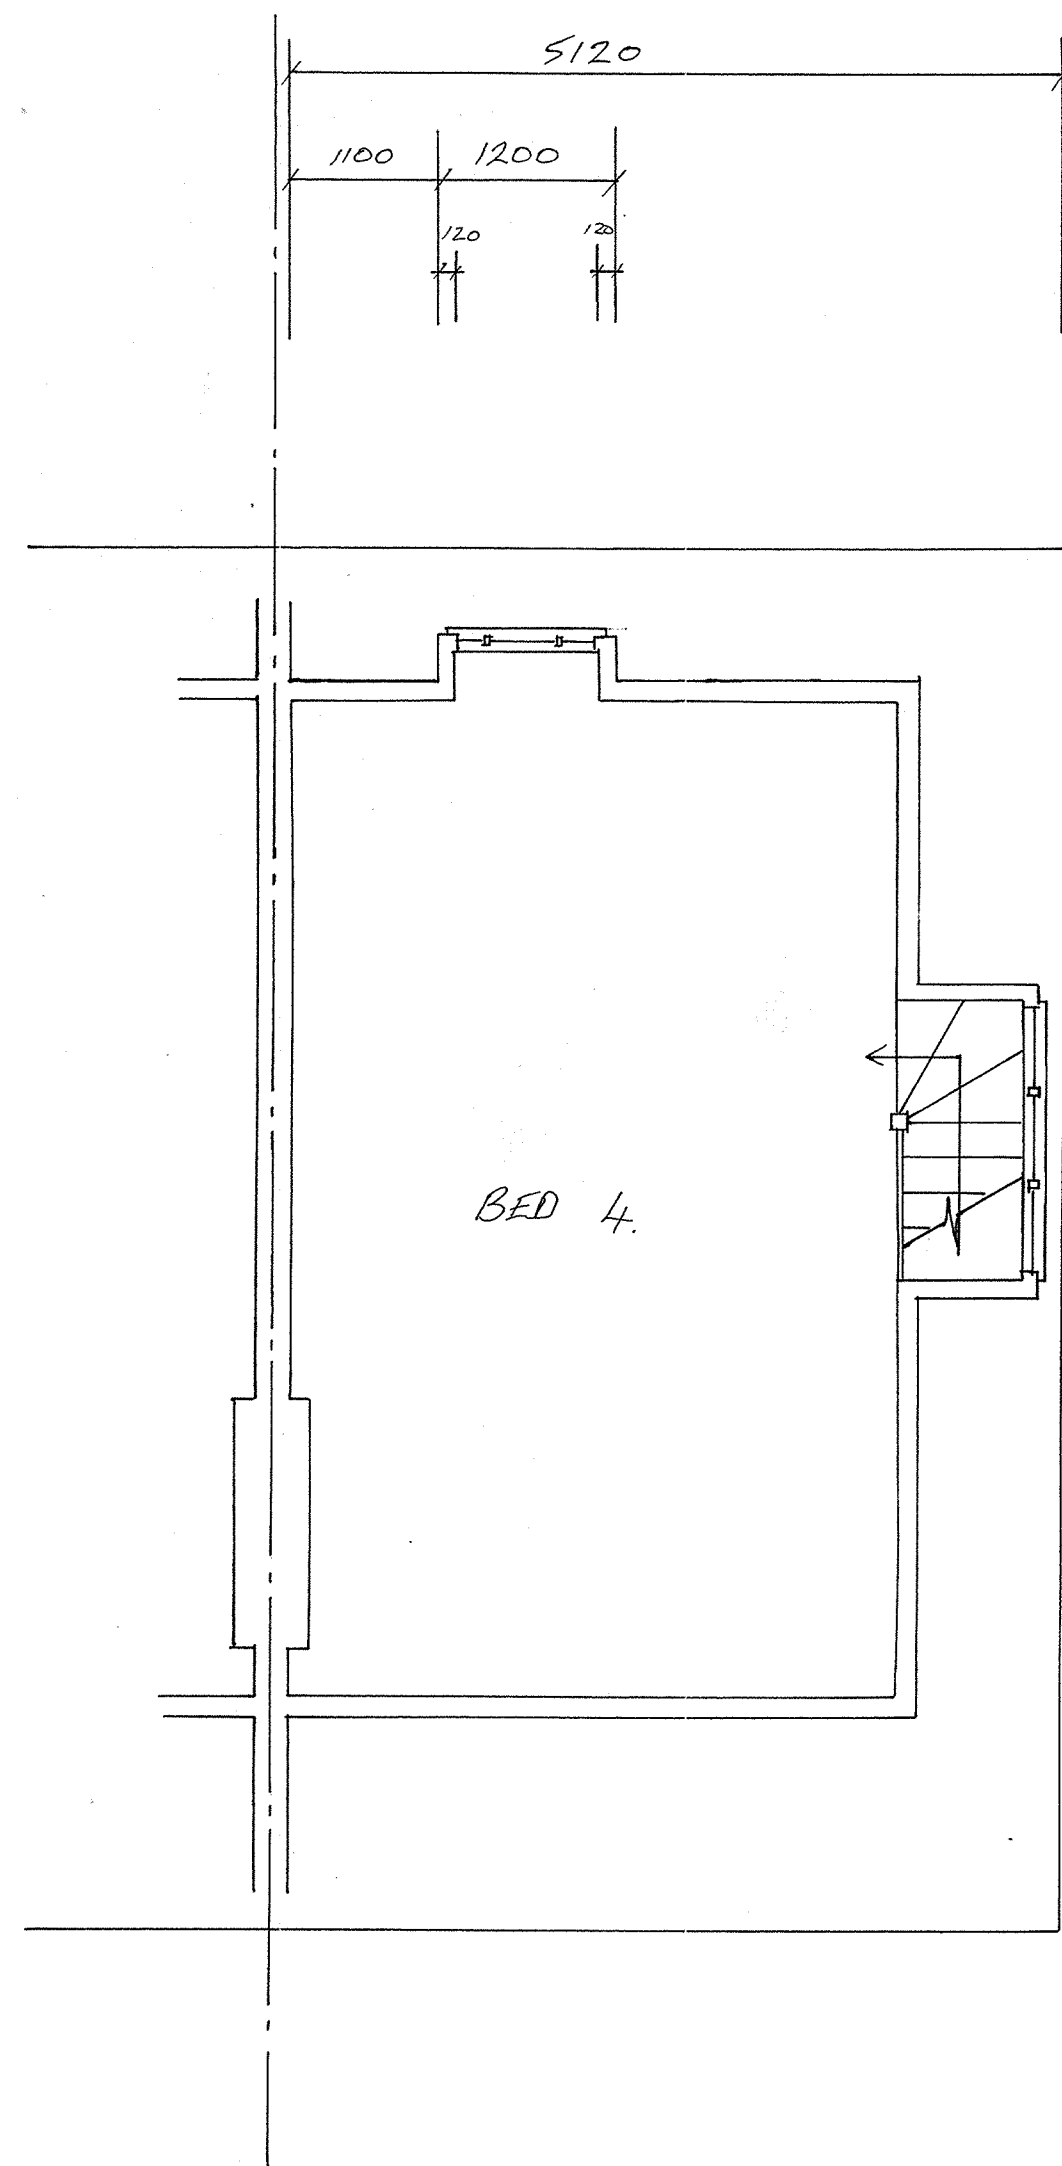


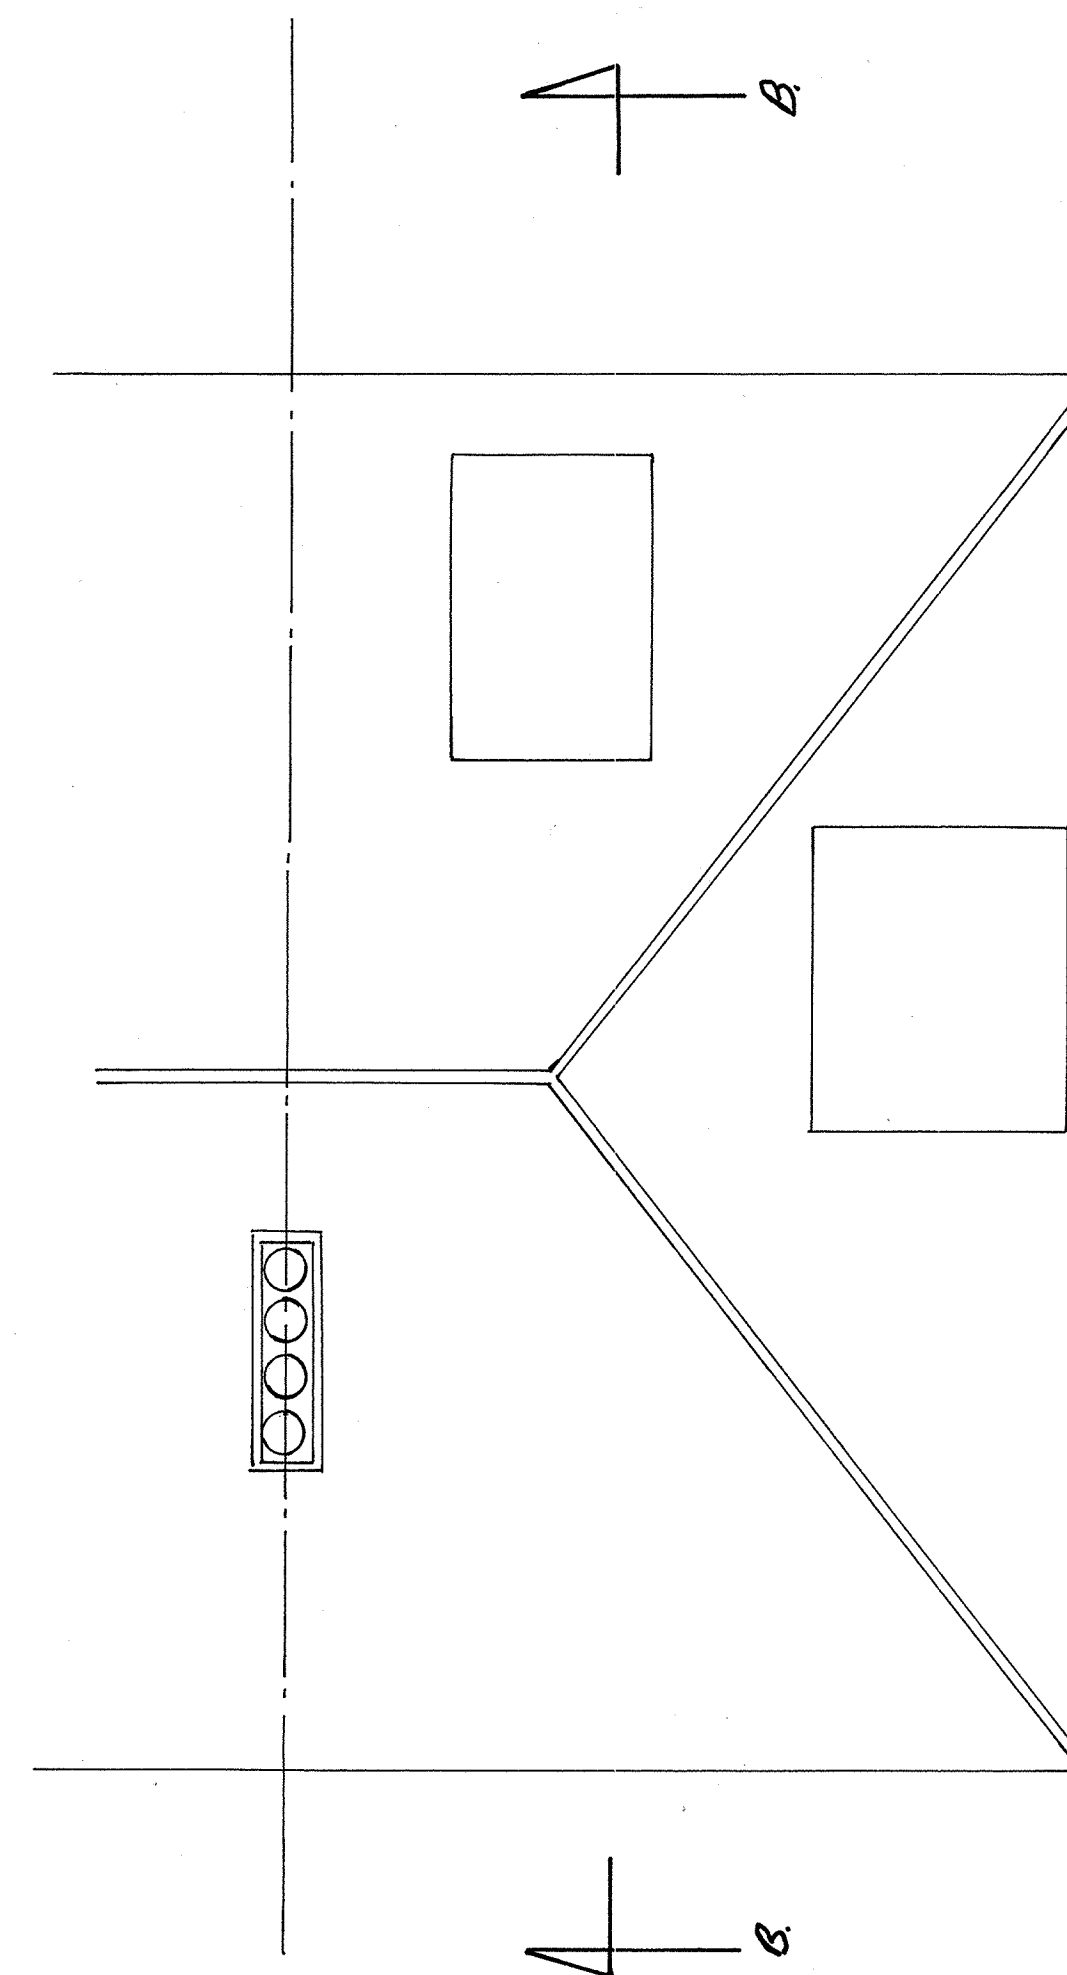

PROPOSED ATTIC FLOOR PLAN
1:50

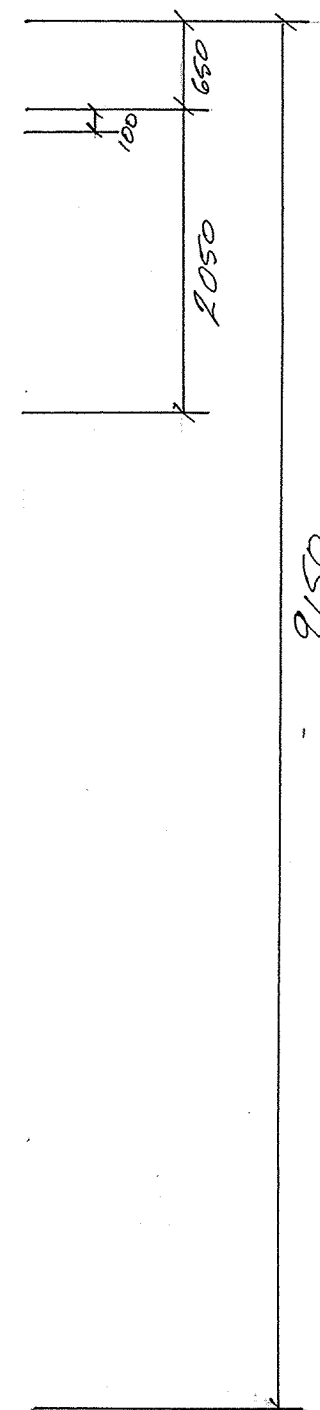

PROPOSED ROOF PLAN
1:50

CLIENT: MR T. MILLER 81 PARKHILL ROAD LONDON NW3 2XY		
DRAWING: PLANS - PROPOSED		
DATE 26/8/16	SCALE 1:50 @ A2	DRAWING NO N 24
REVISION NO: ①	DRAWN IC	PAGE NO 8/8