


EXISTING 1:100




EXISTING REAR ELEVATION

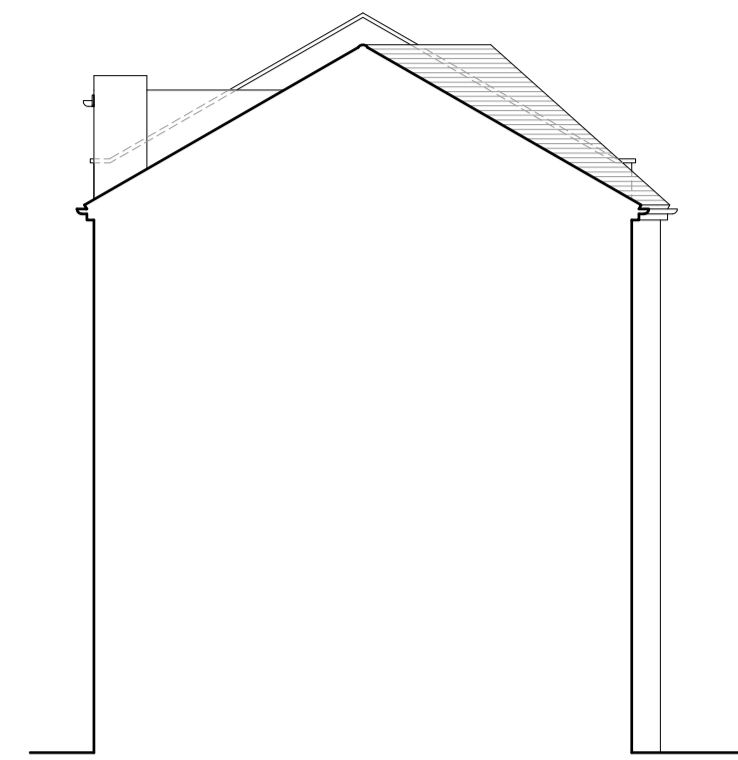

EXISTING SIDE ELEVATION




EXISTING FRONT ELEVATION

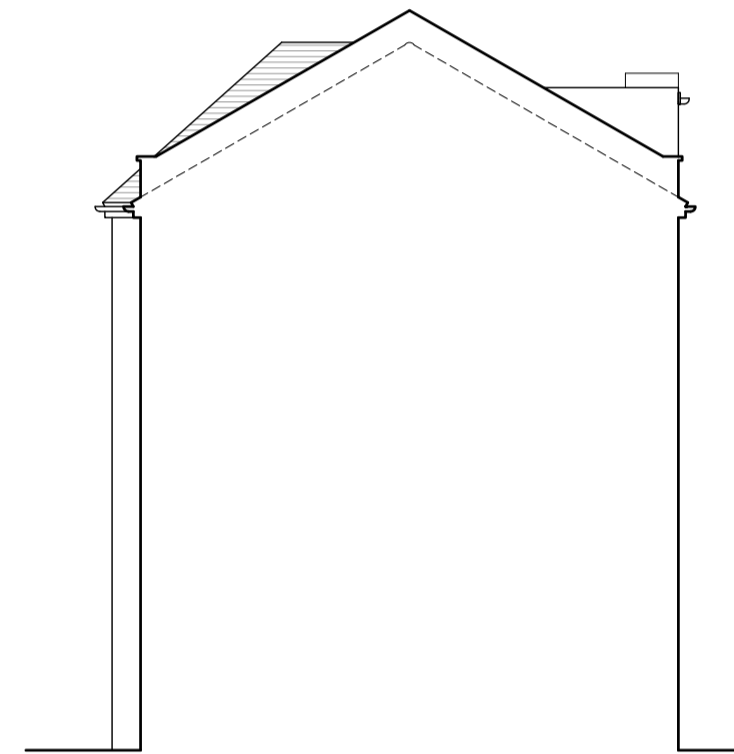


EXISTING SIDE ELEVATION

EXISTING 1:50

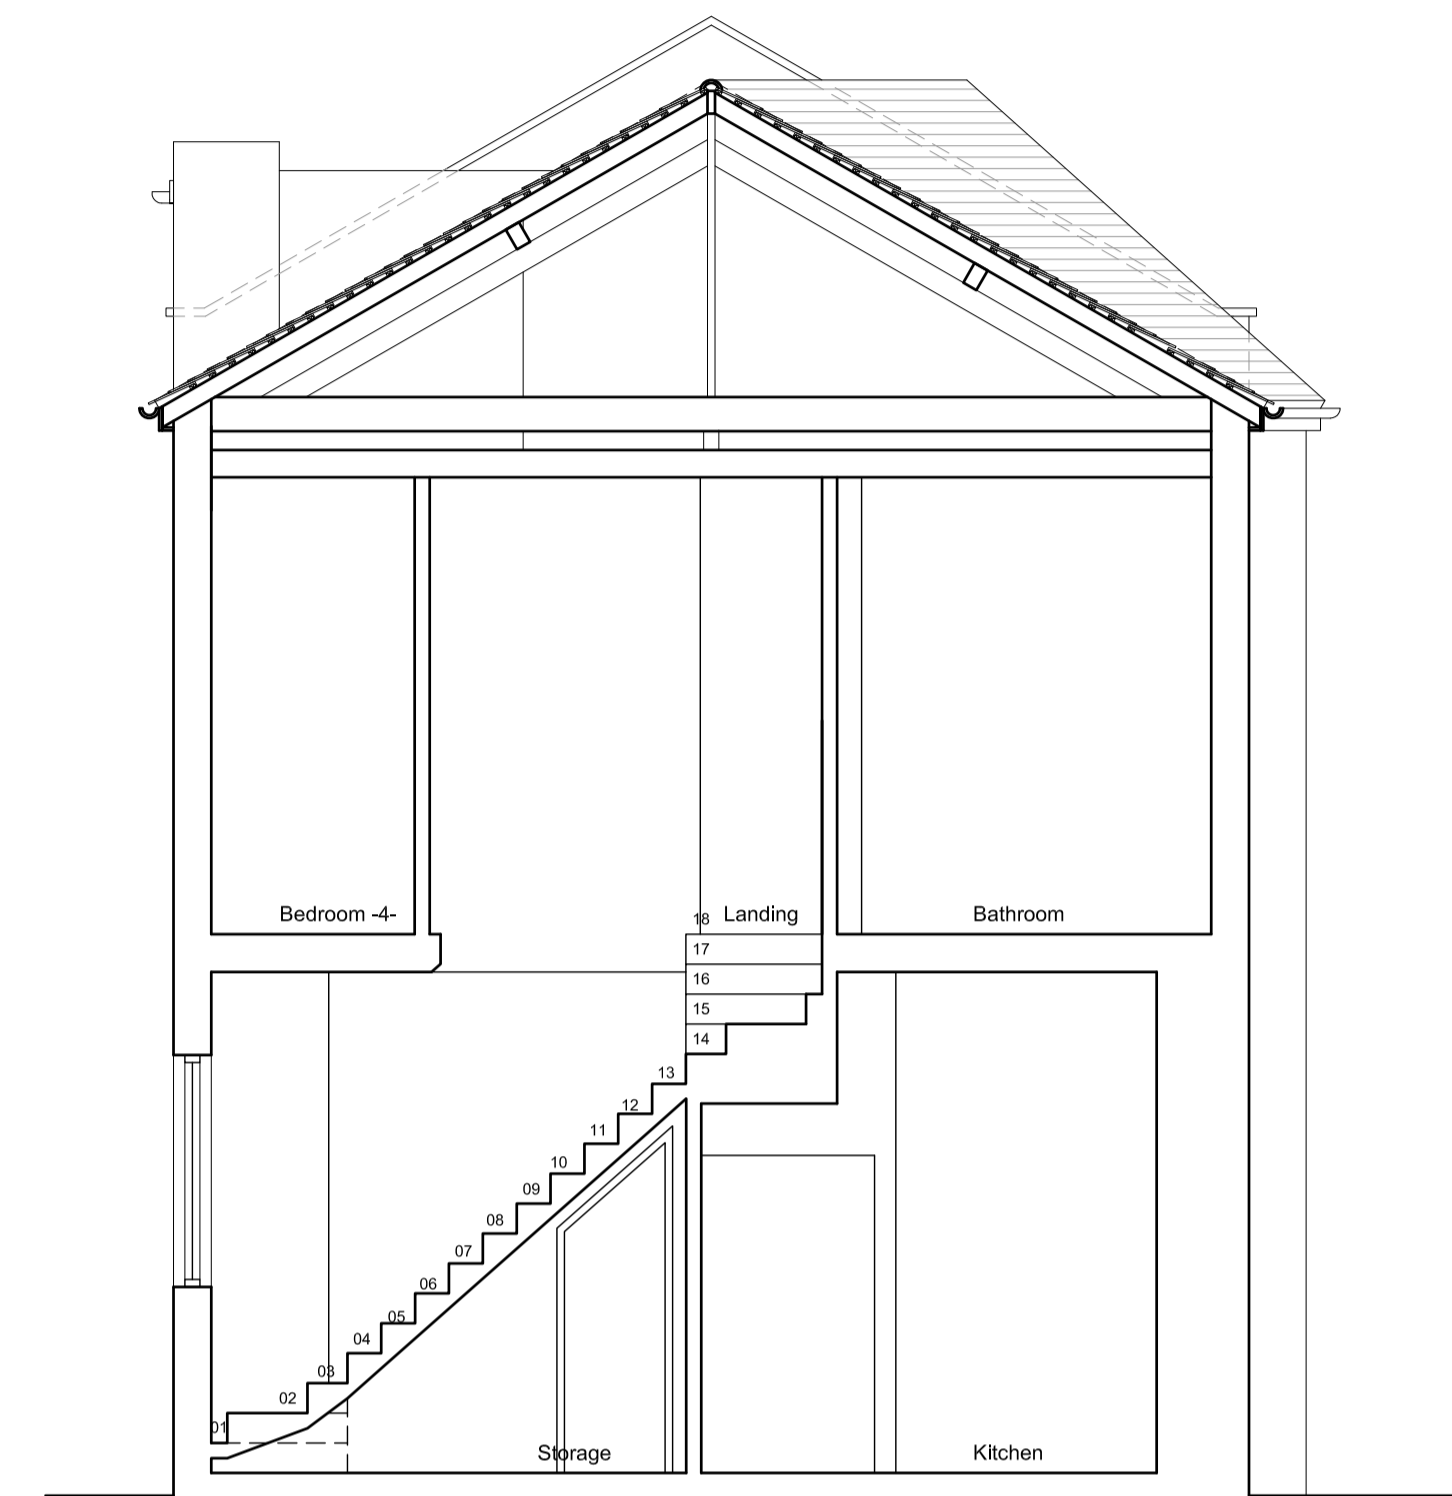


EXISTING SECTION A-A


Copyright © Studio136 Ltd
 This drawing which is the property of Studio 136 Ltd is the subject of Intellectual Property Rights including copyright and design right and shall not be reproduced, copied, loaned or submitted to any other party without the written consent of Studio 136 Ltd.
 Any discrepancies to be reported to Studio 136 Ltd prior to setting out or ordering of any materials.

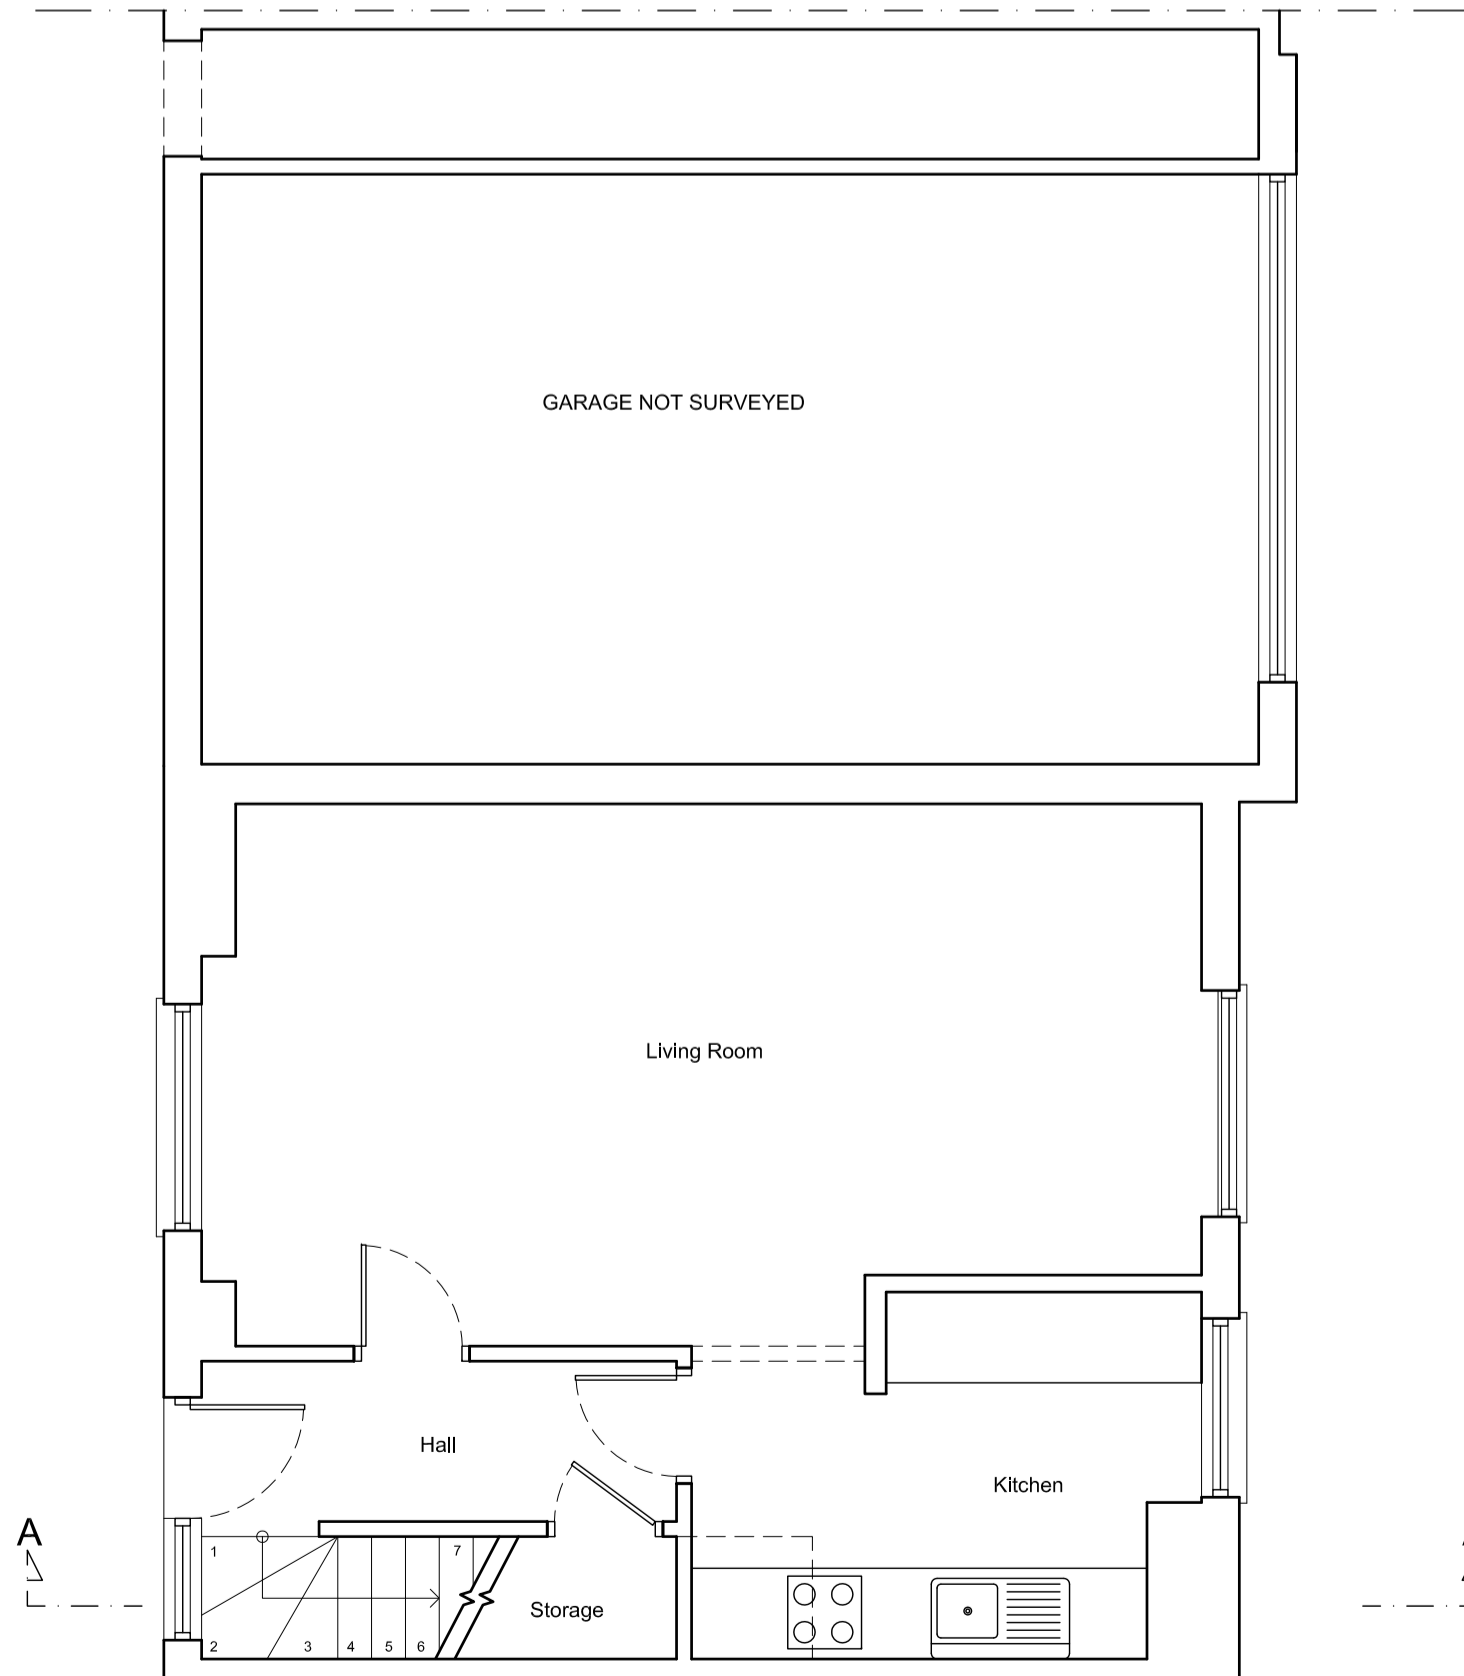

EXISTING GROUND FLOOR PLAN

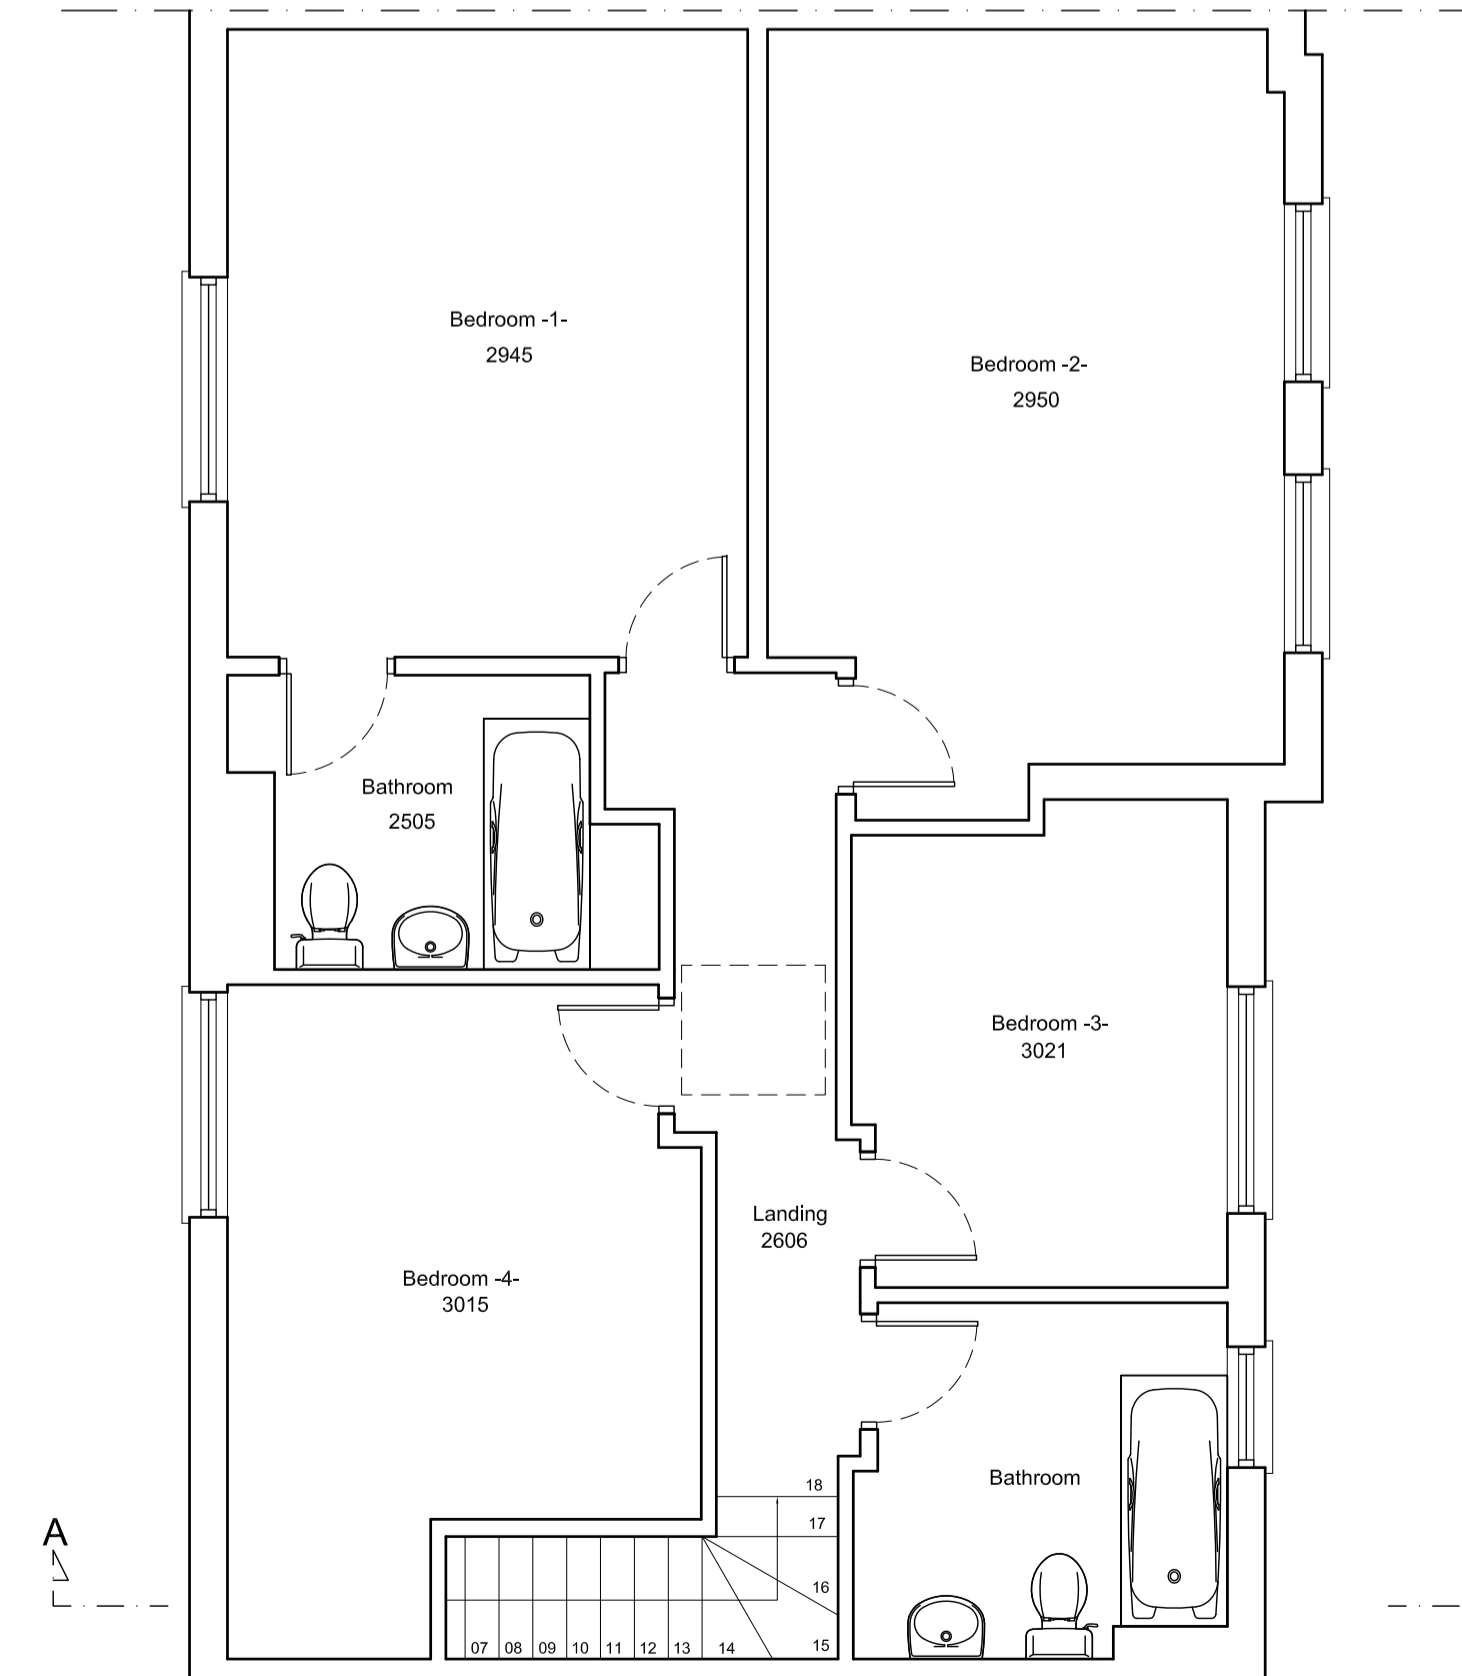

EXISTING FIRST FLOOR PLAN

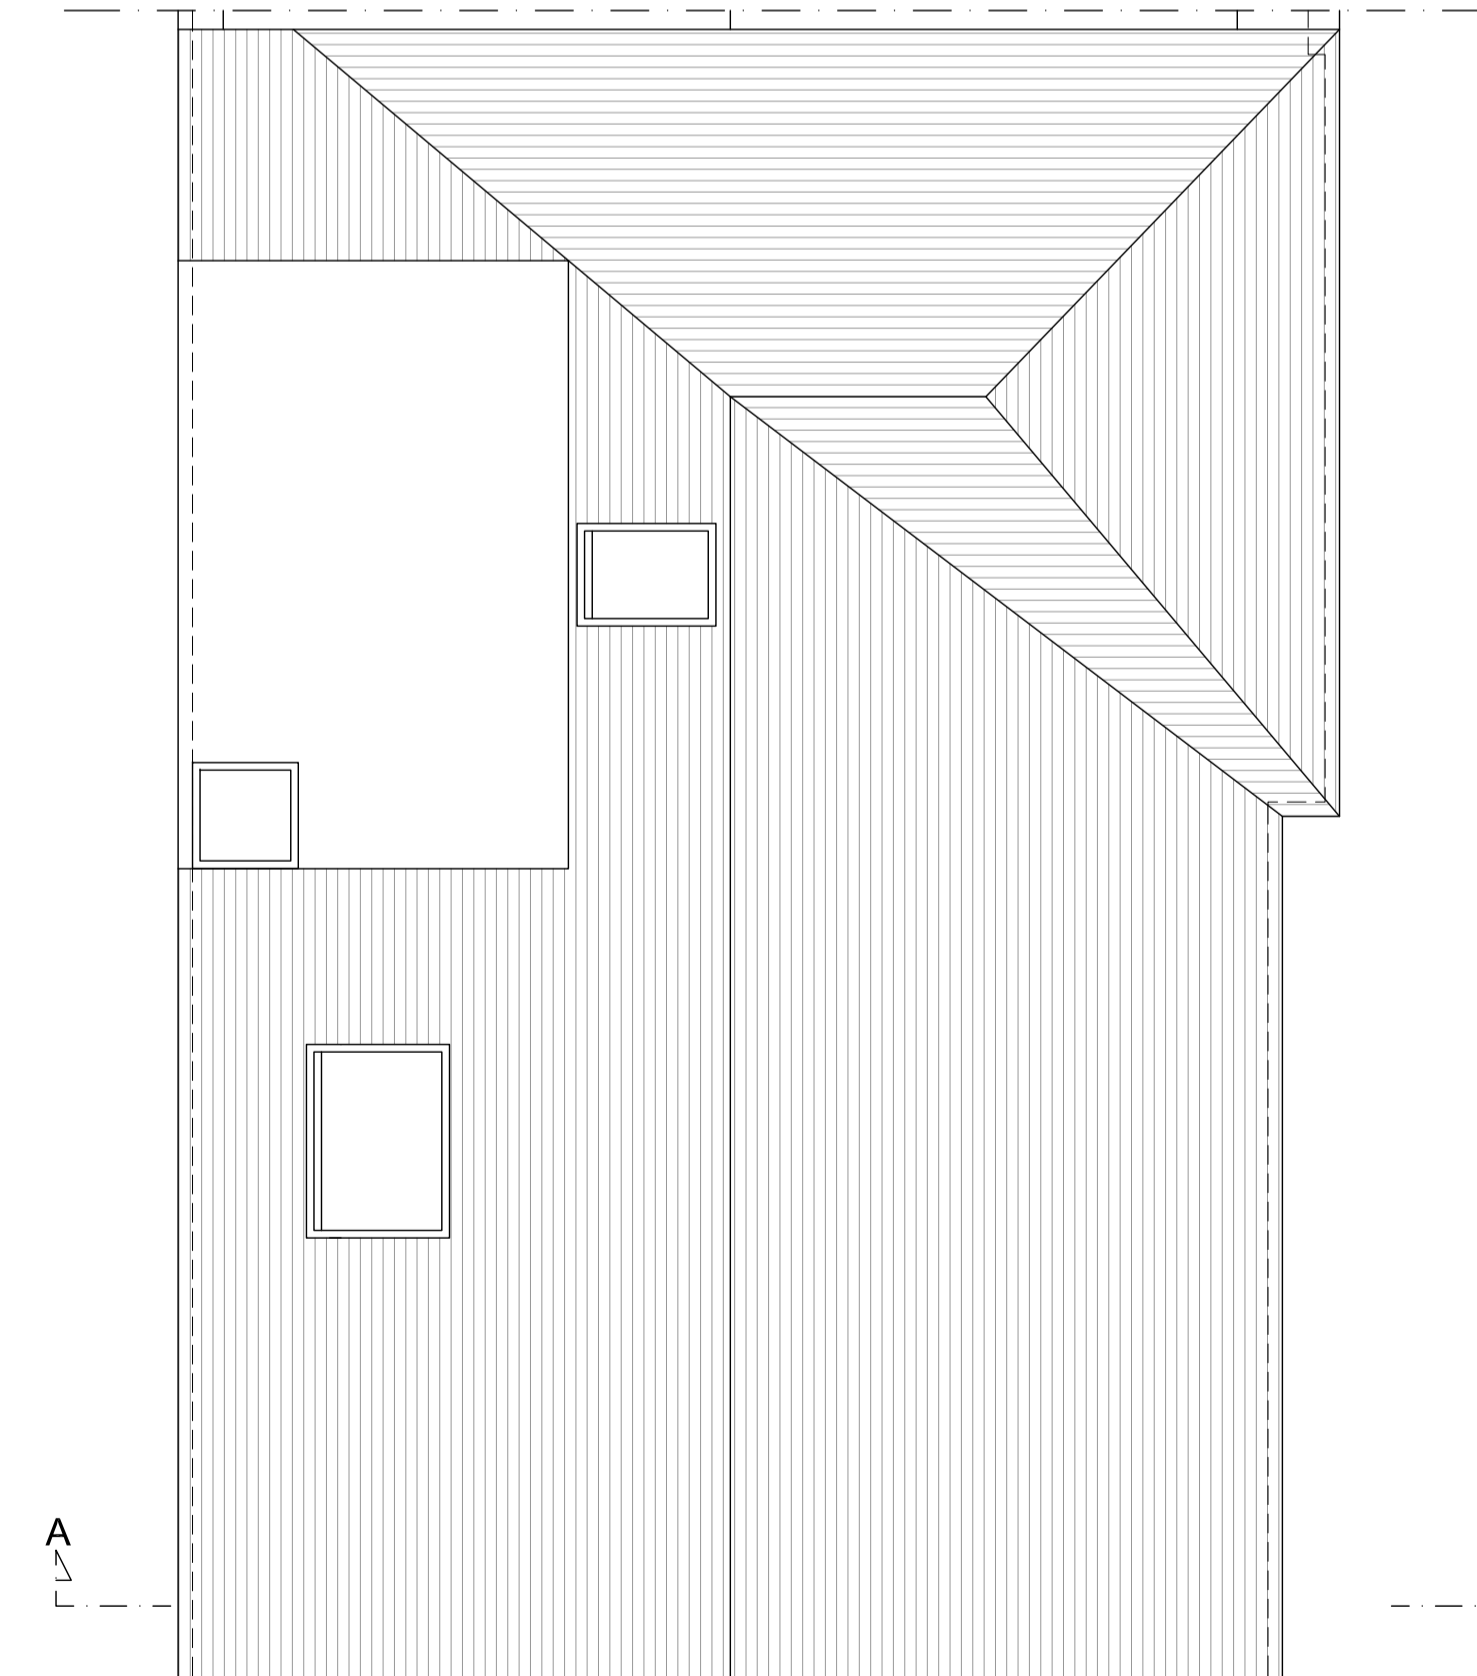

EXISTING ROOF PLAN



Project
 LOFT CONVERSION AT
 1 REDHILL PLACE
 1-3 REDHILL STREET
 LONDON
 NW1 4BG

Client
 Chris and Olivia Myers
 1 REDHILL PLACE
 1-3 REDHILL STREET
 LONDON
 NW1 4BG

Drawing Title
 EXISTING PLANS, SECTIONS & ELEVATIONS


Scale	Drawn	Checked	Authorised
1:100, 1:50@A1	-	-	-
	22nd August 2016	-	-

Drawing Number	Rev
ST_16_1REDHILL_001	D


PROPOSED 1:100



PROPOSED REAR ELEVATION

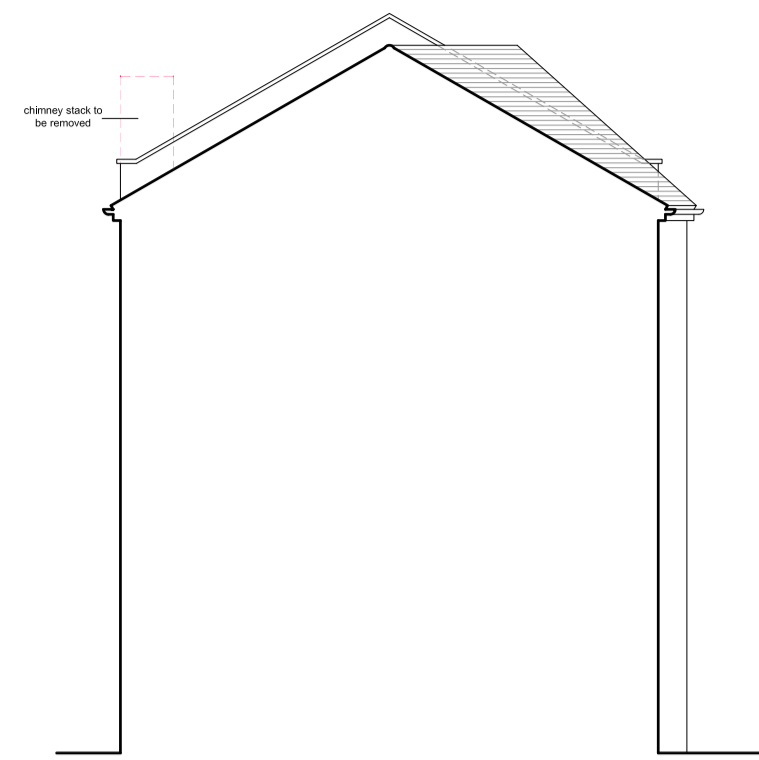


EXISTING SIDE ELEVATION

 


All new materials to match existing.
All roof lights should not project above the roof slope.



PROPOSED FRONT ELEVATION

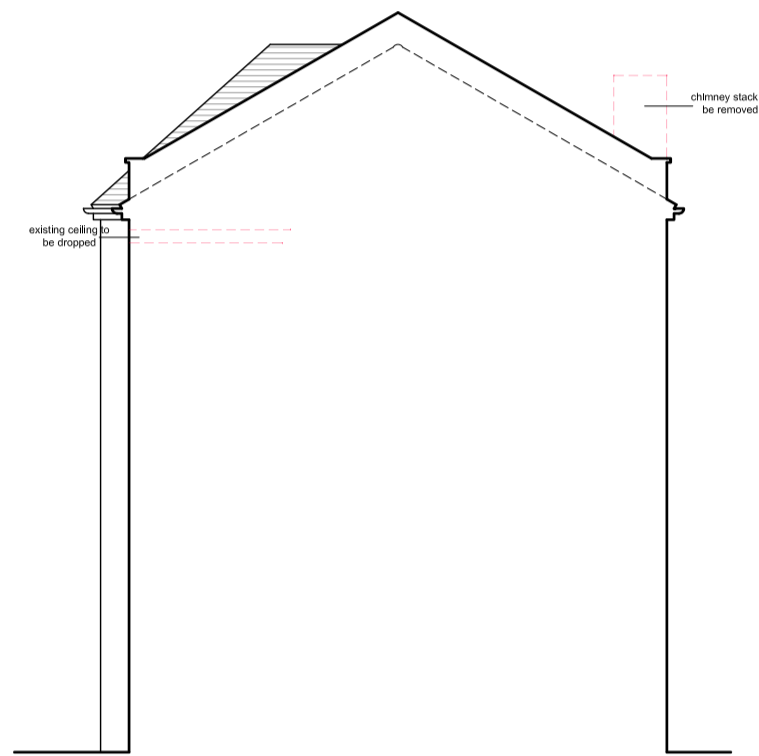


PROPOSED SIDE ELEVATION

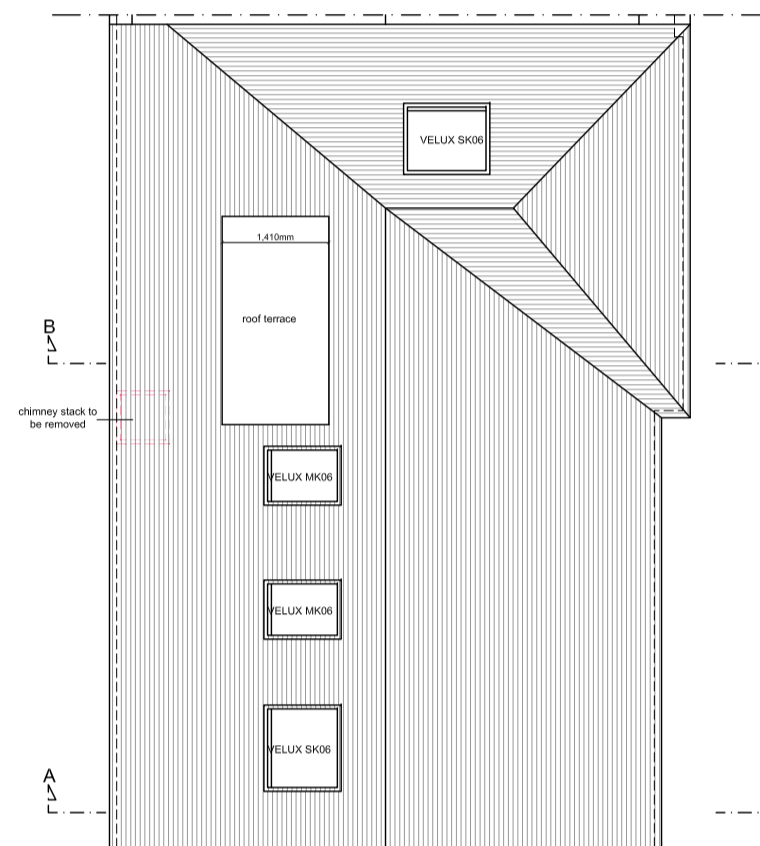


PROPOSED ROOF PLAN

PROPOSED 1:50

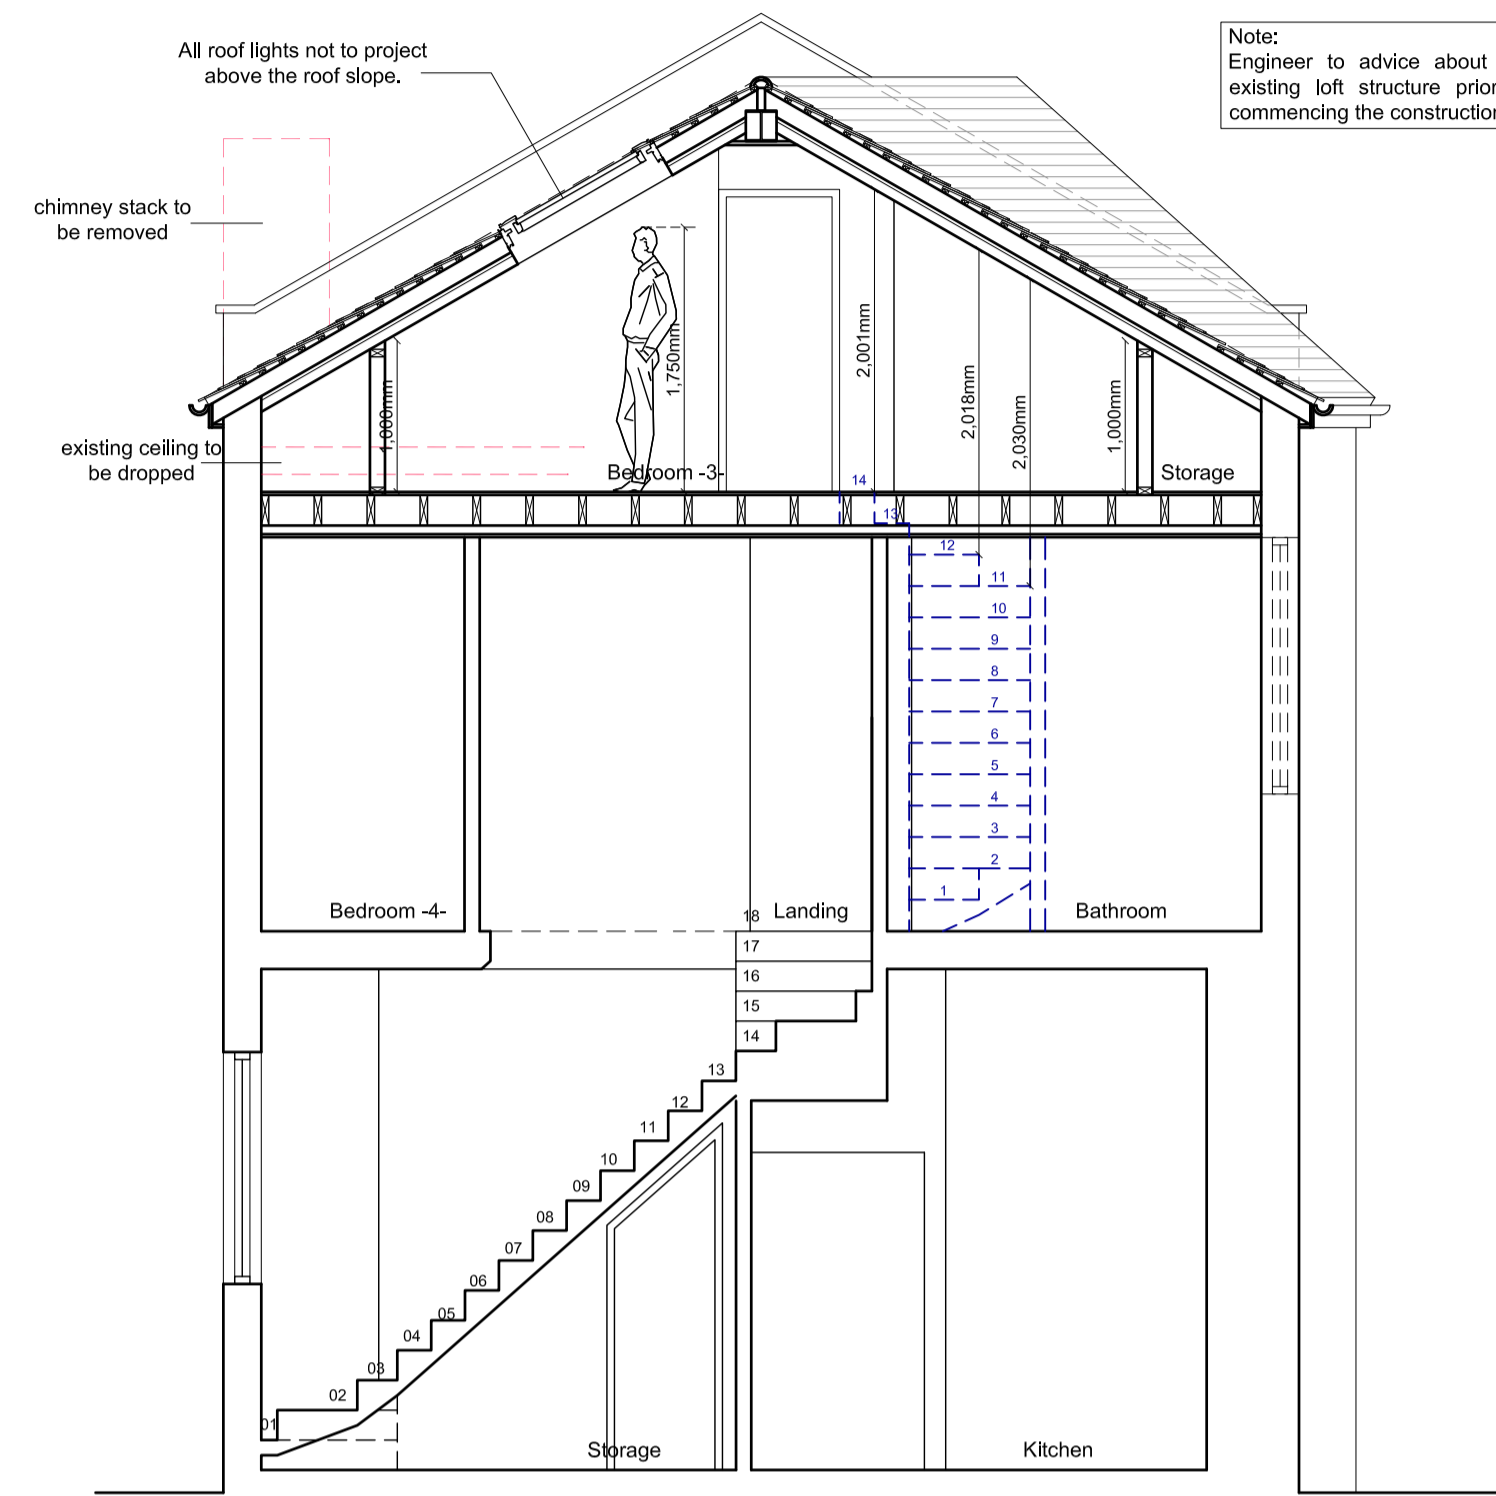


PROPOSED SECTION A-A

Note:
Engineer to advise about the existing loft structure prior to commencing the construction.

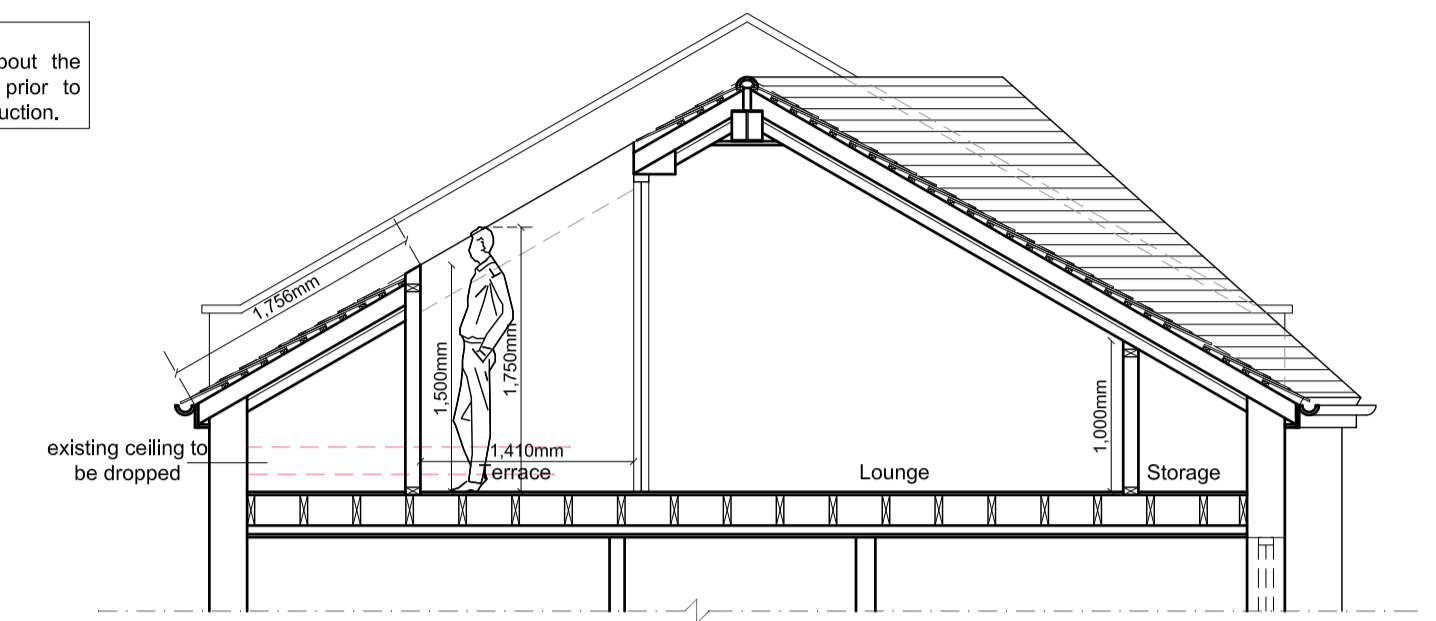


PROPOSED SECTION B-B


Copyright © Studio136 Ltd
This drawing which is the property of Studio 136 Ltd is the subject of Intellectual Property Rights including copyright and design right and shall not be reproduced, copied, loaned or submitted to any other party without the written consent of Studio 136 Ltd.
Any discrepancies to be reported to Studio 136 Ltd prior to setting out or ordering of any materials.

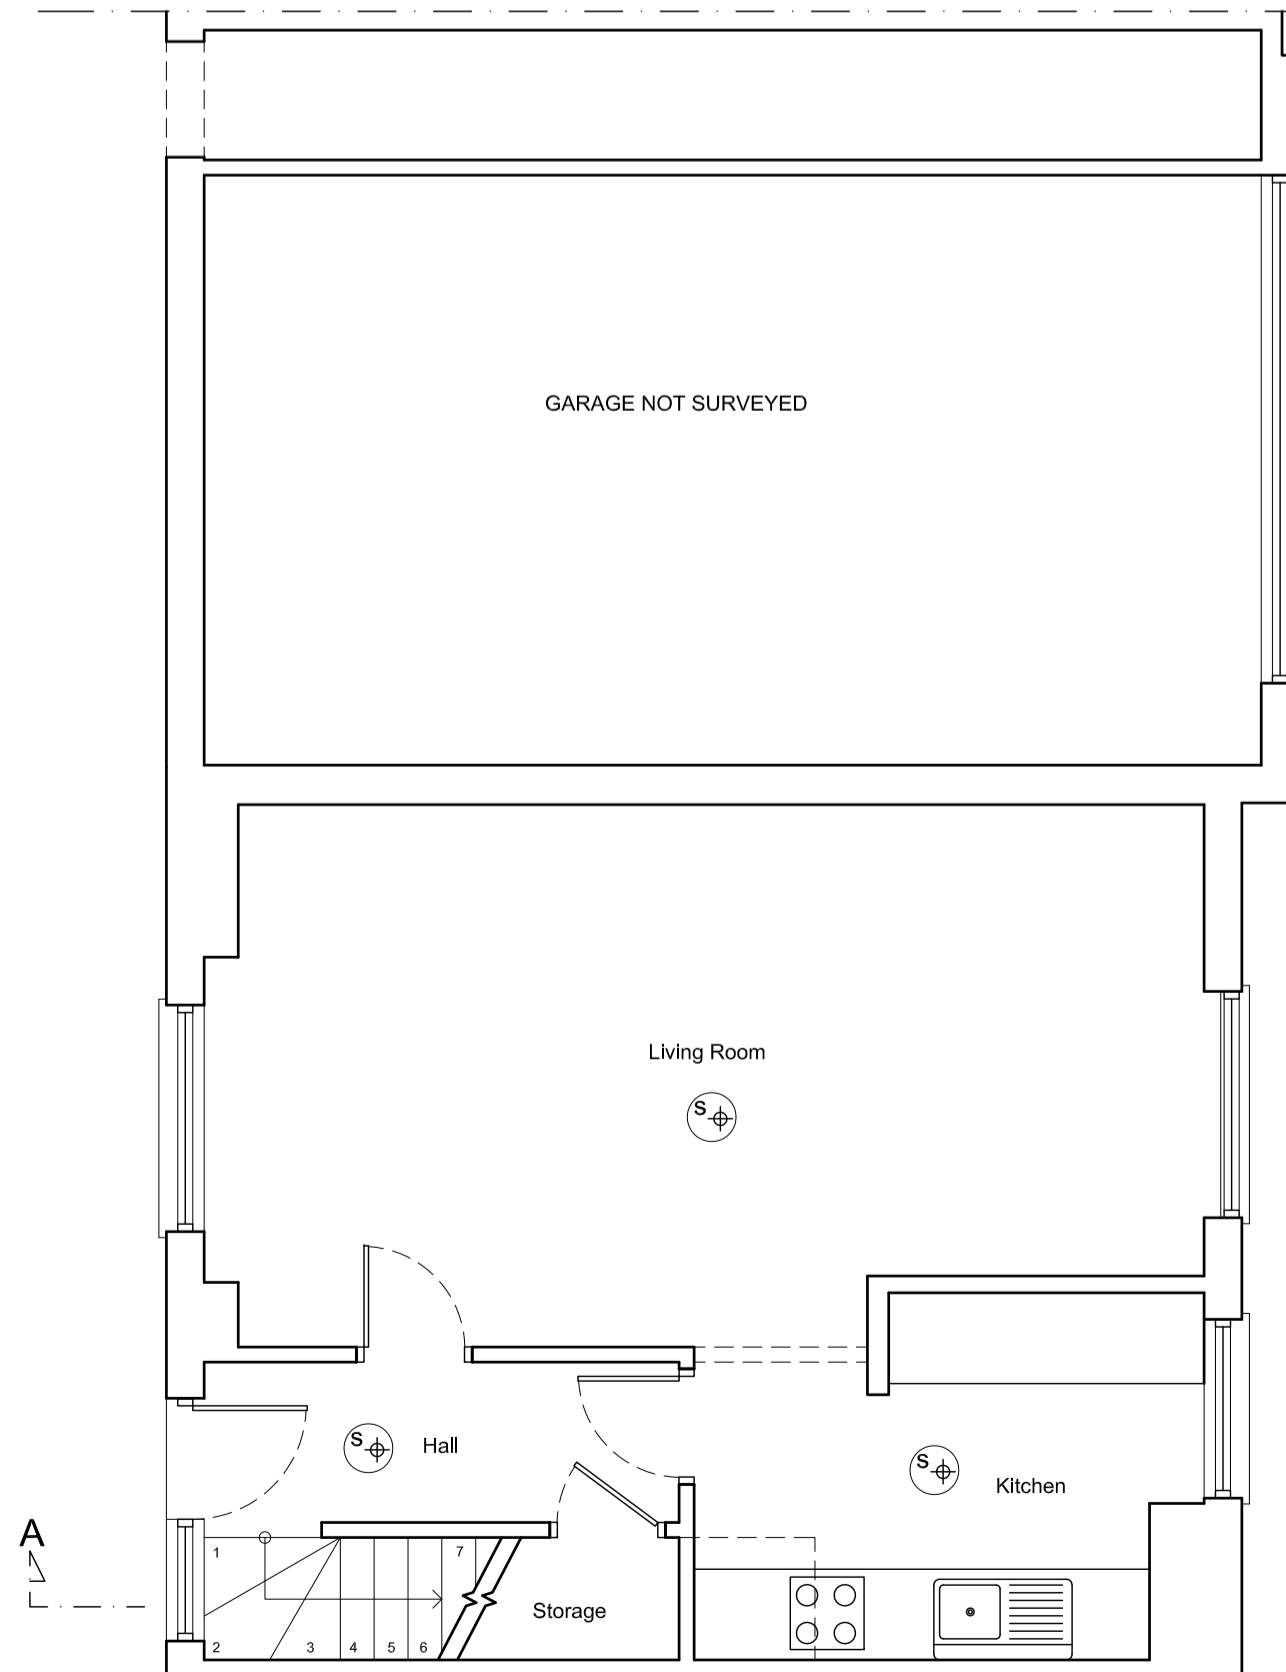

PROPOSED GROUND FLOOR PLAN

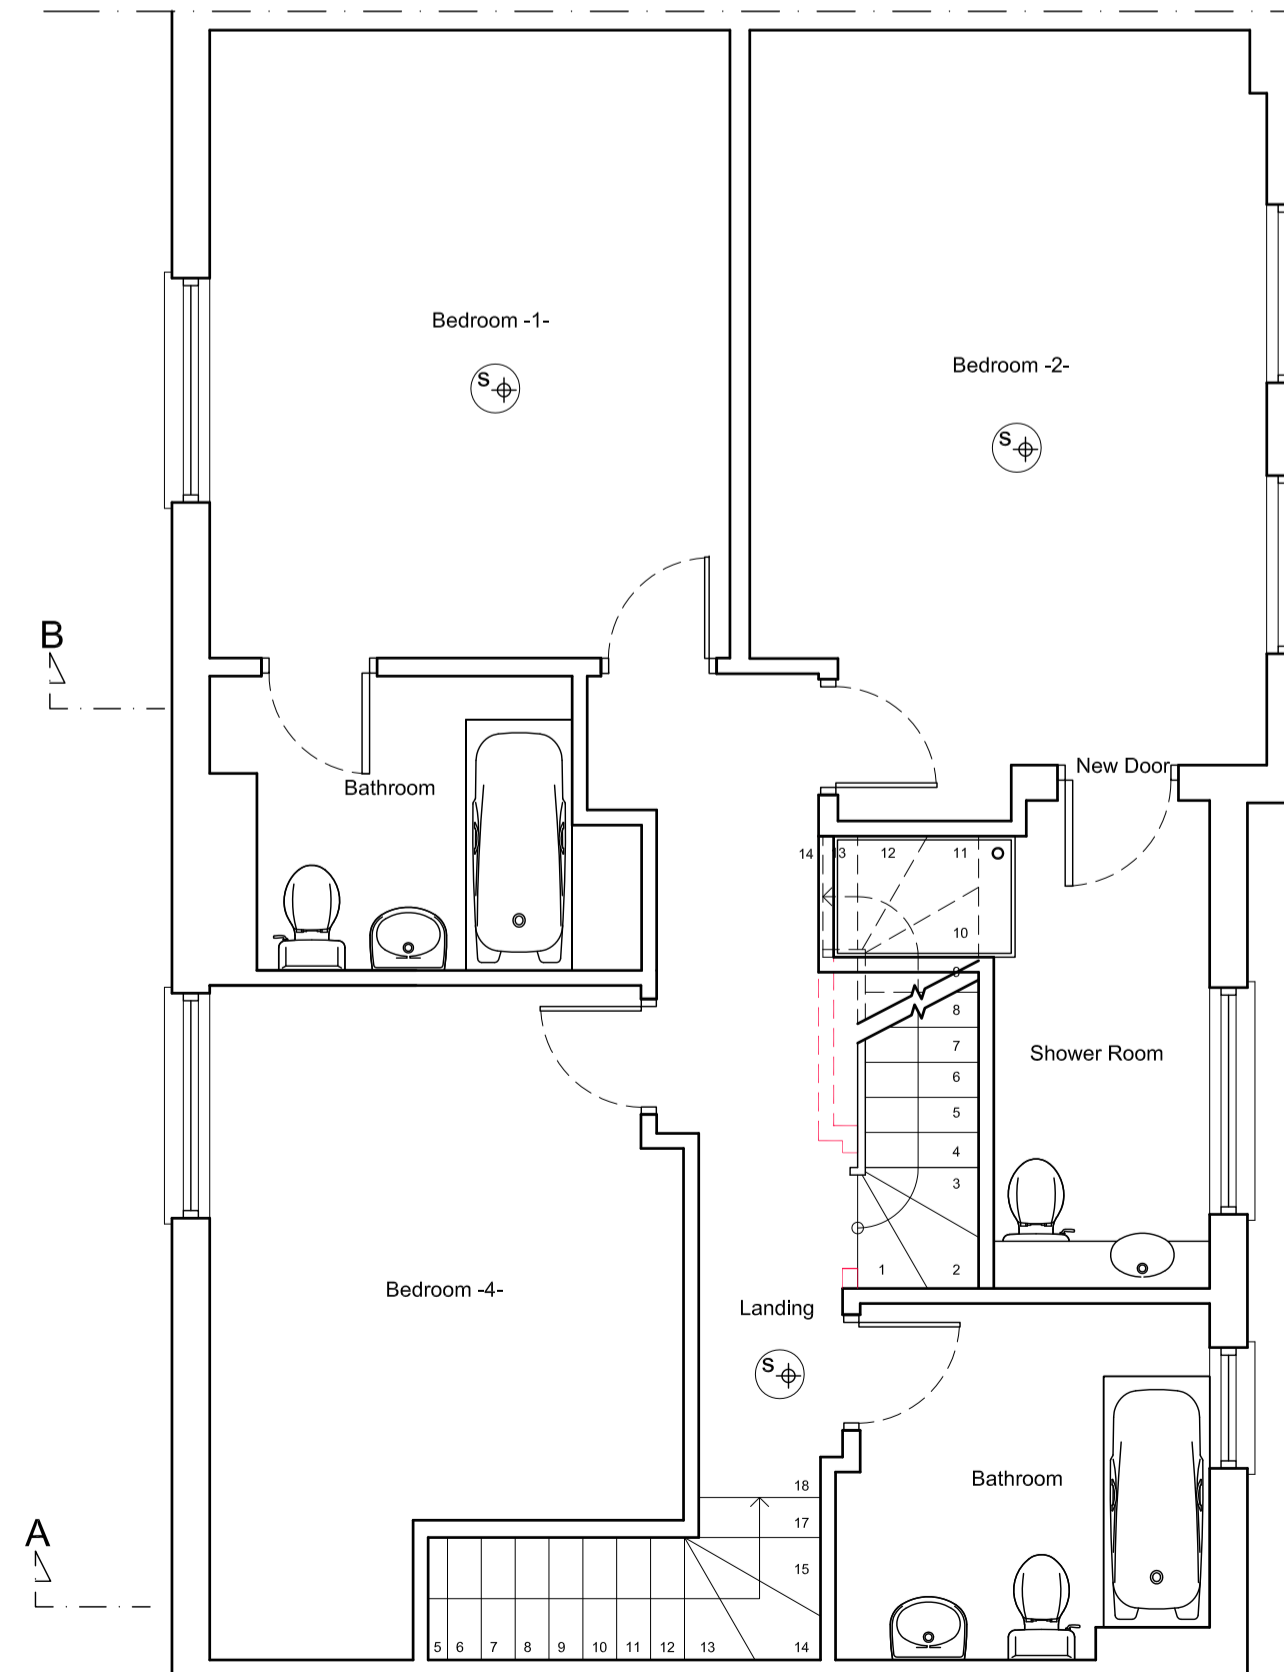

PROPOSED FIRST FLOOR PLAN

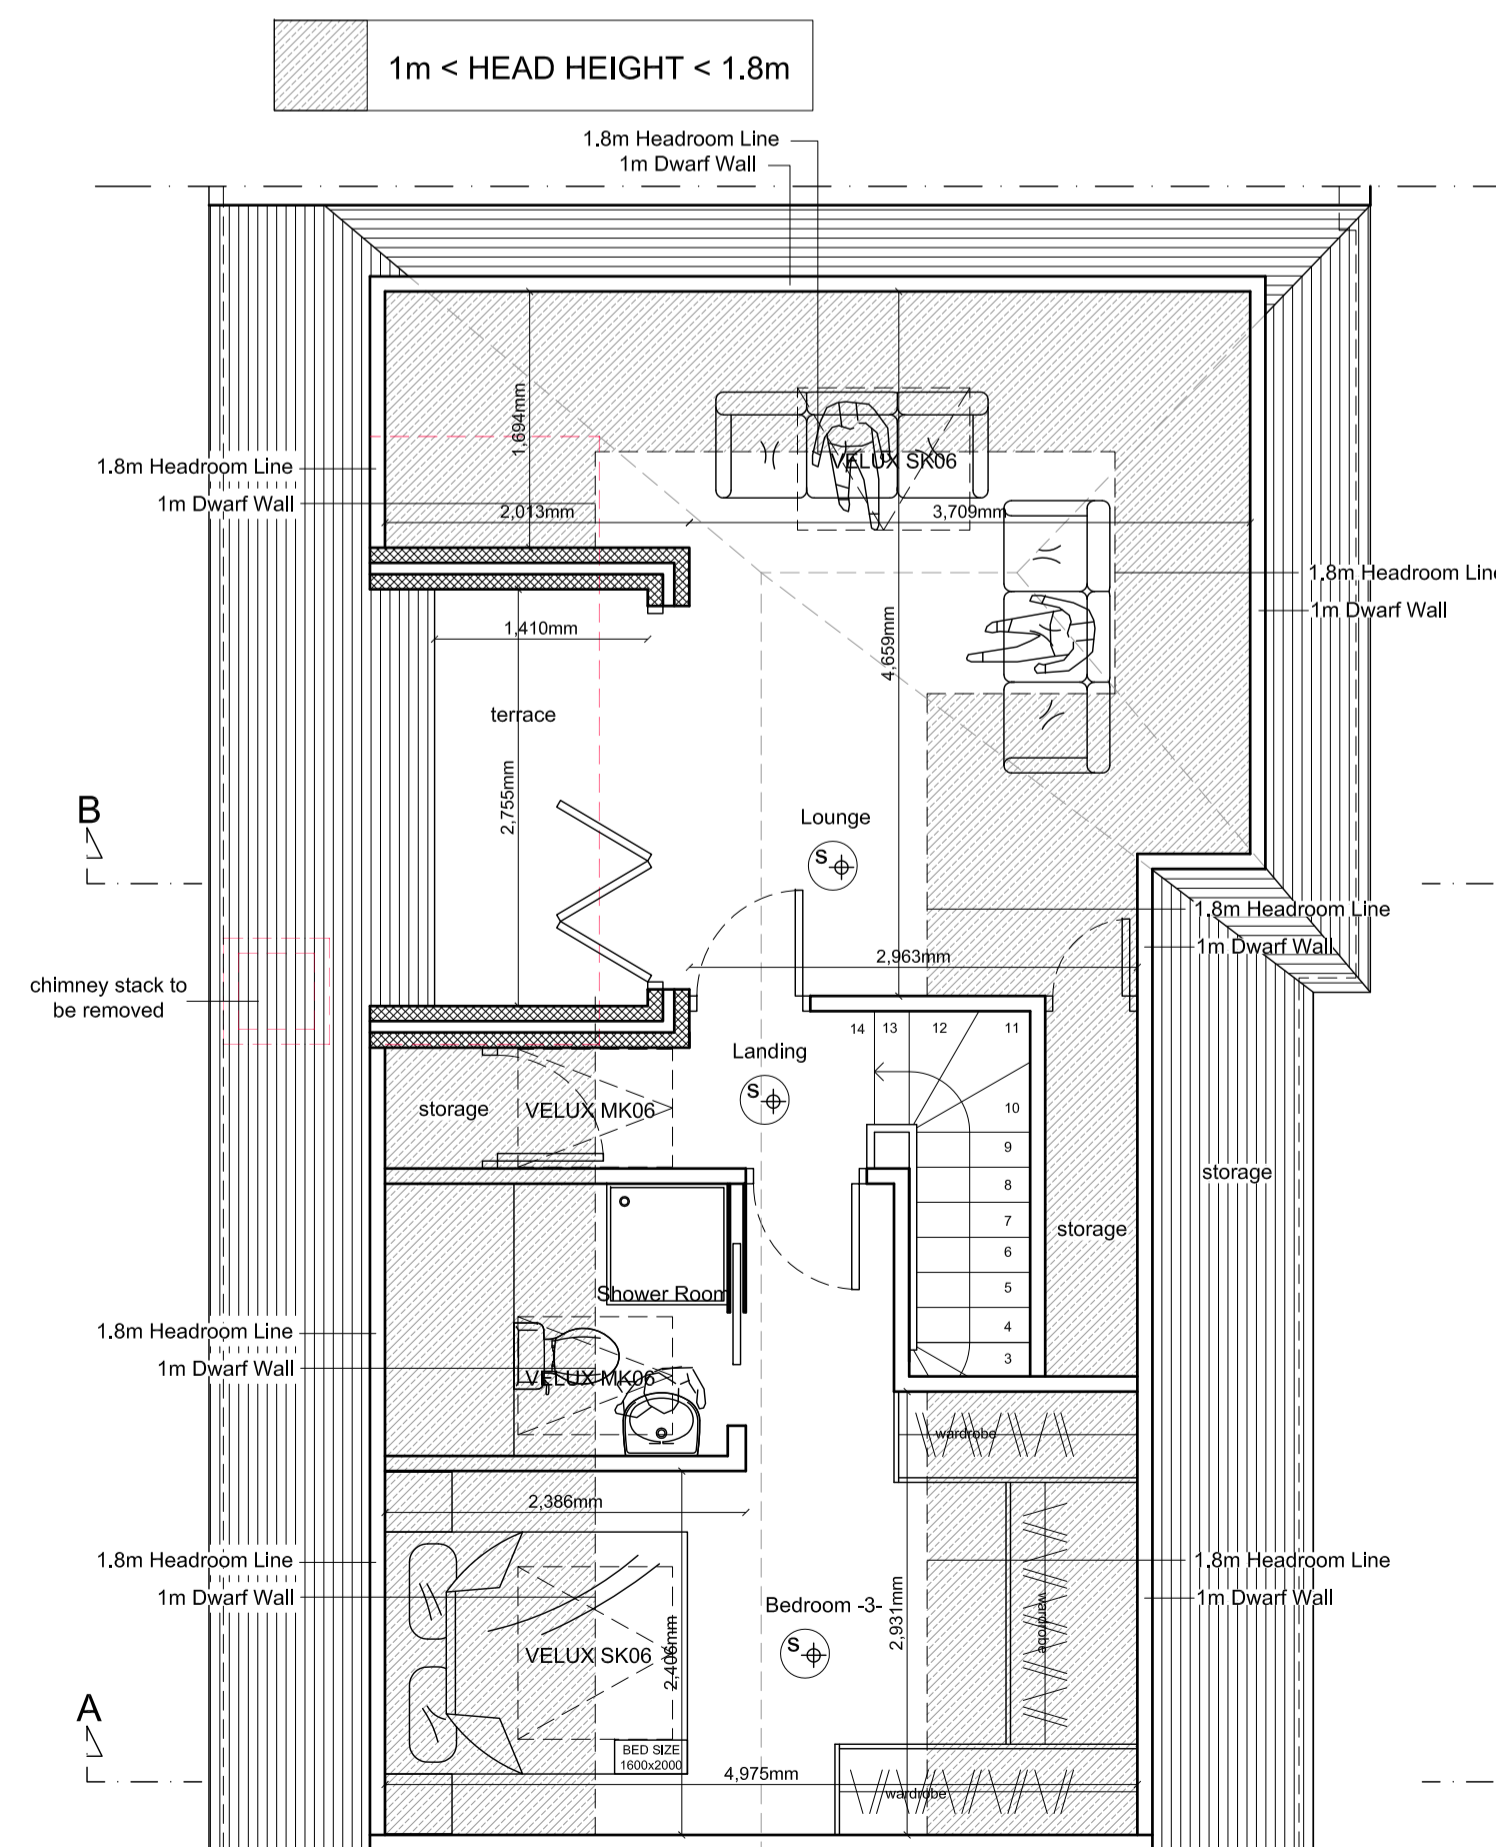

PROPOSED LOFT FLOOR PLAN



Project
LOFT CONVERSION AT
1 REDHILL PLACE
1-3 REDHILL STREET
LONDON
NW1 4BG

Client
Chris and Olivia Myers
1 REDHILL PLACE
1-3 REDHILL STREET
LONDON
NW1 4BG

Drawing Title
PROPOSED PLANS, SECTIONS & ELEVATIONS

Scale	Drawn	Checked	Authorised
1:100, 1:50@A1	-	-	-
		22nd August 2016	-

Drawing Number	Rev
ST_16_1REDHILL_002	D