




Proposed Basement Plan

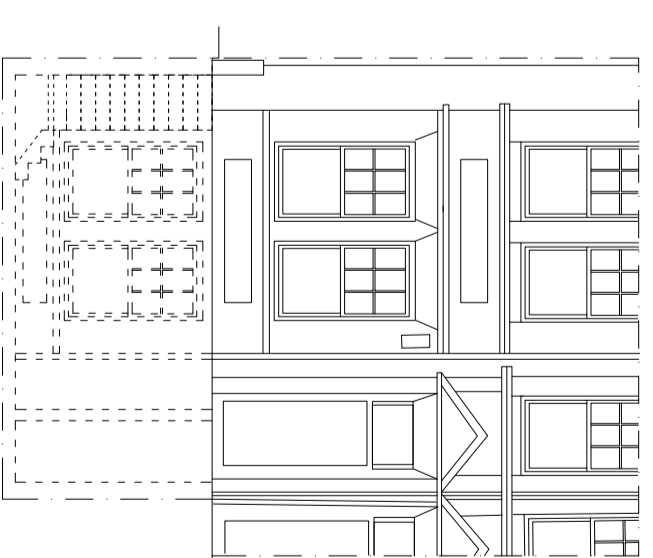


Proposed Front Elevation

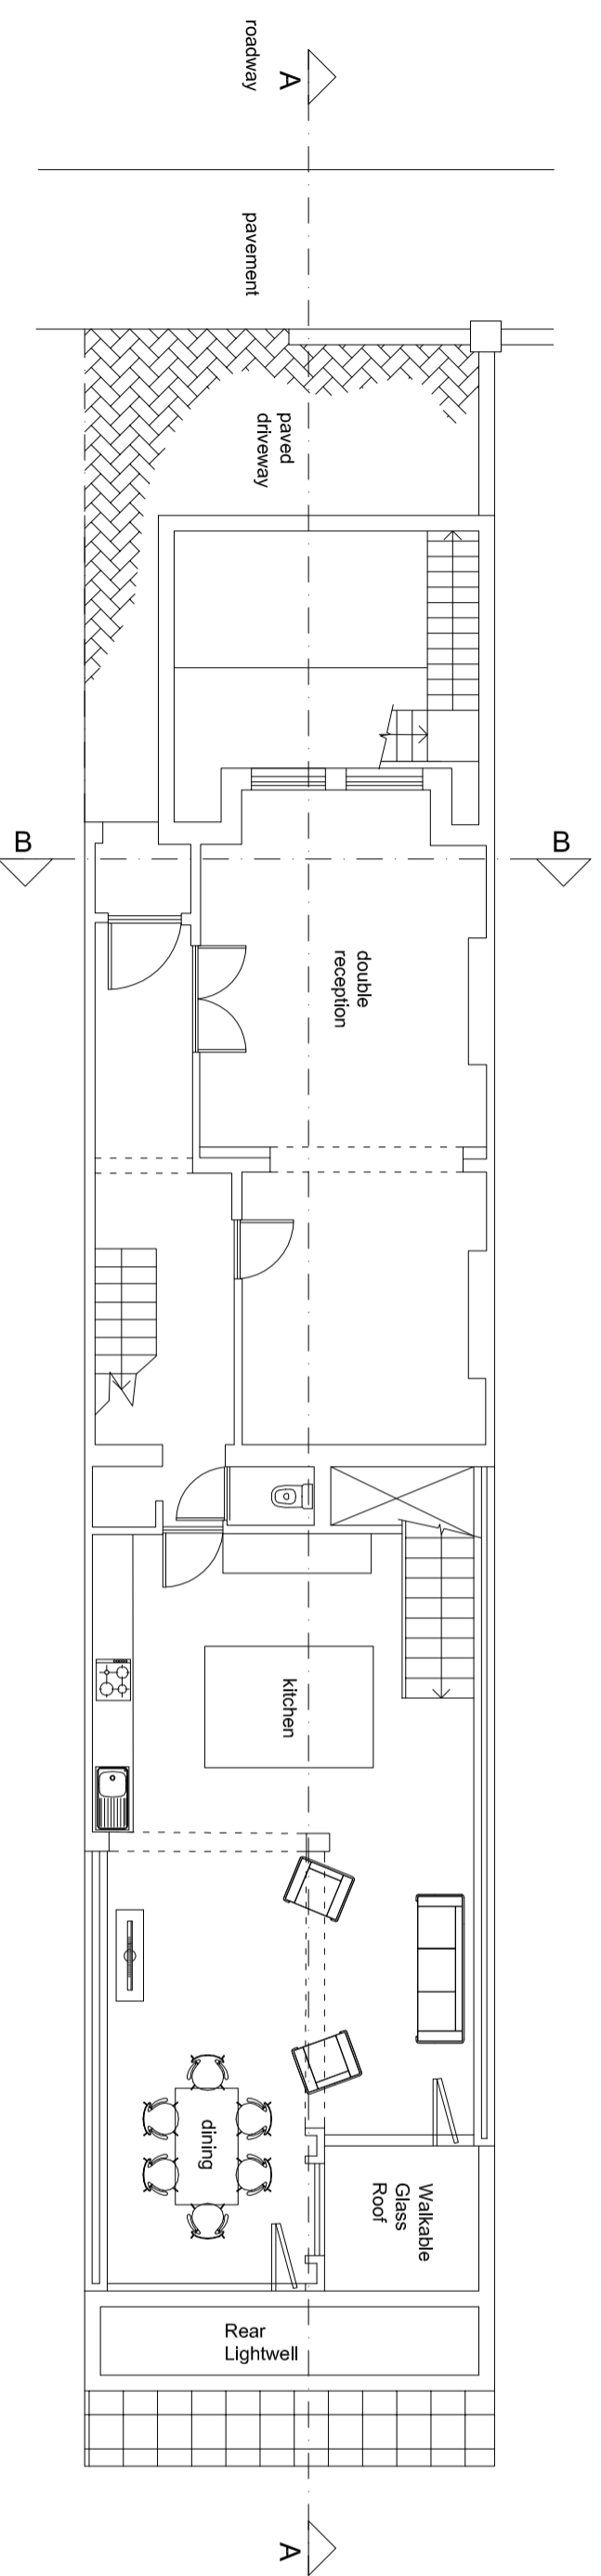


Proposed Ground Floor Plan

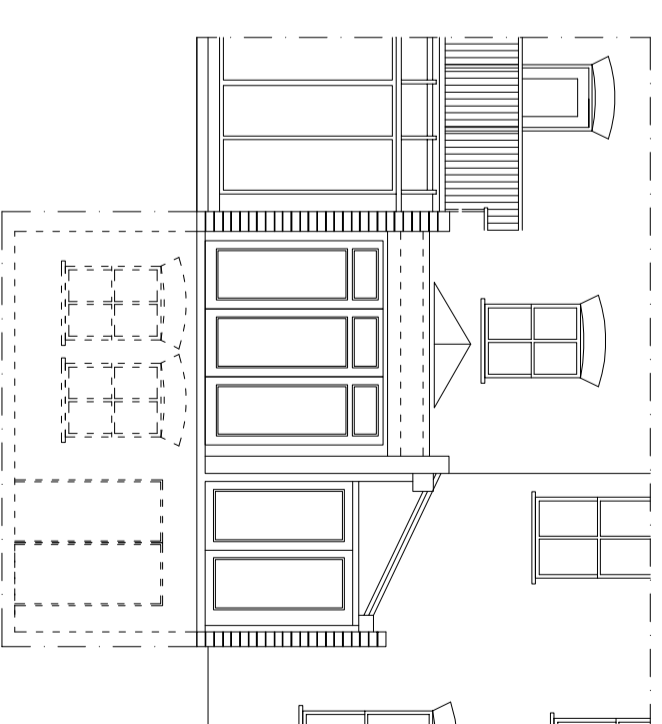

Proposed Rear Elevation

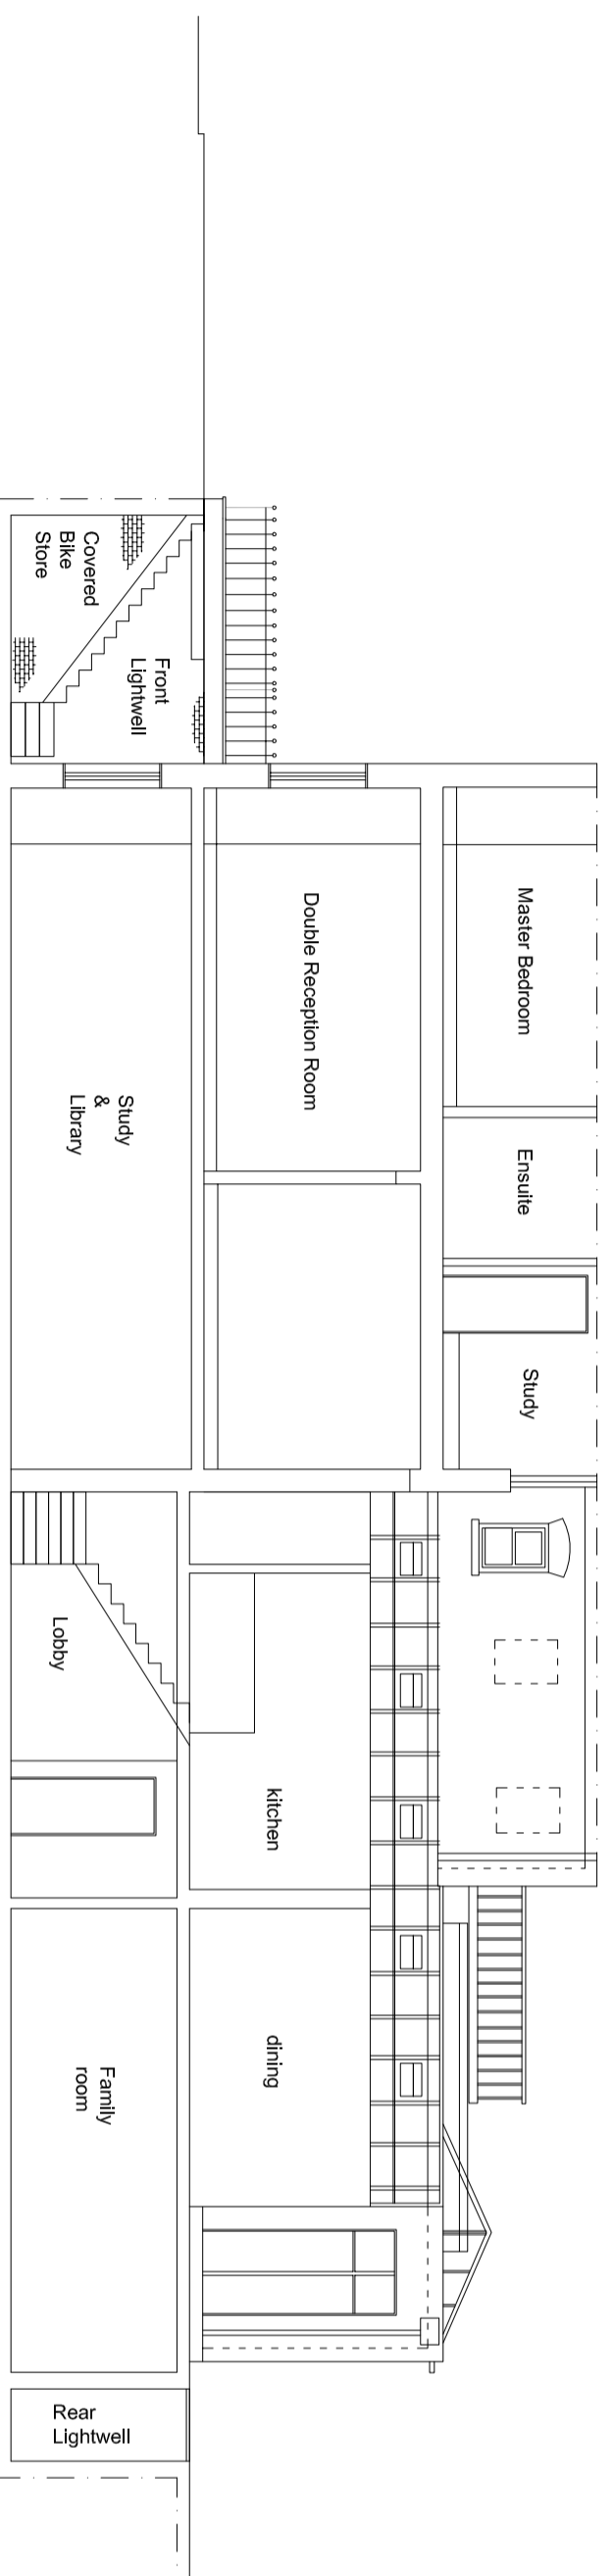

Proposed Section A-A

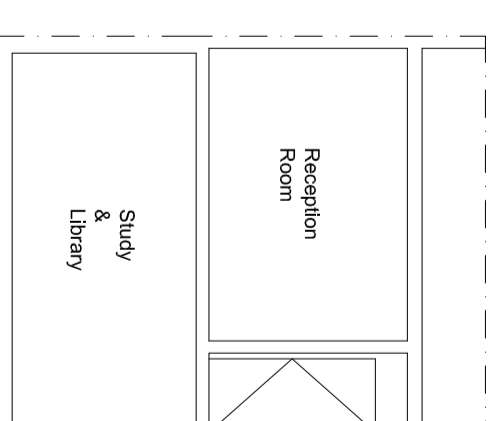

Proposed Section B-B

PROJECT  
63 GOLDHURST TERRACE  
LONDON, NW6 3HB

DRAWING TITLE  
PROPOSED PLANS, SECTIONS  
AND ELEVATIONS

REF  
63GT

DATE  
OCTOBER 2014

P-01  
DRAWING NUMBER

SCALE  
1:100 @ A2

REV  
-

