



TO BE READ IN CONJUNCTION WITH STRUCTURAL ENGINEER'S DRAWINGS.
REPORT ALL DISCREPANCIES PRIOR TO PROCEEDING.

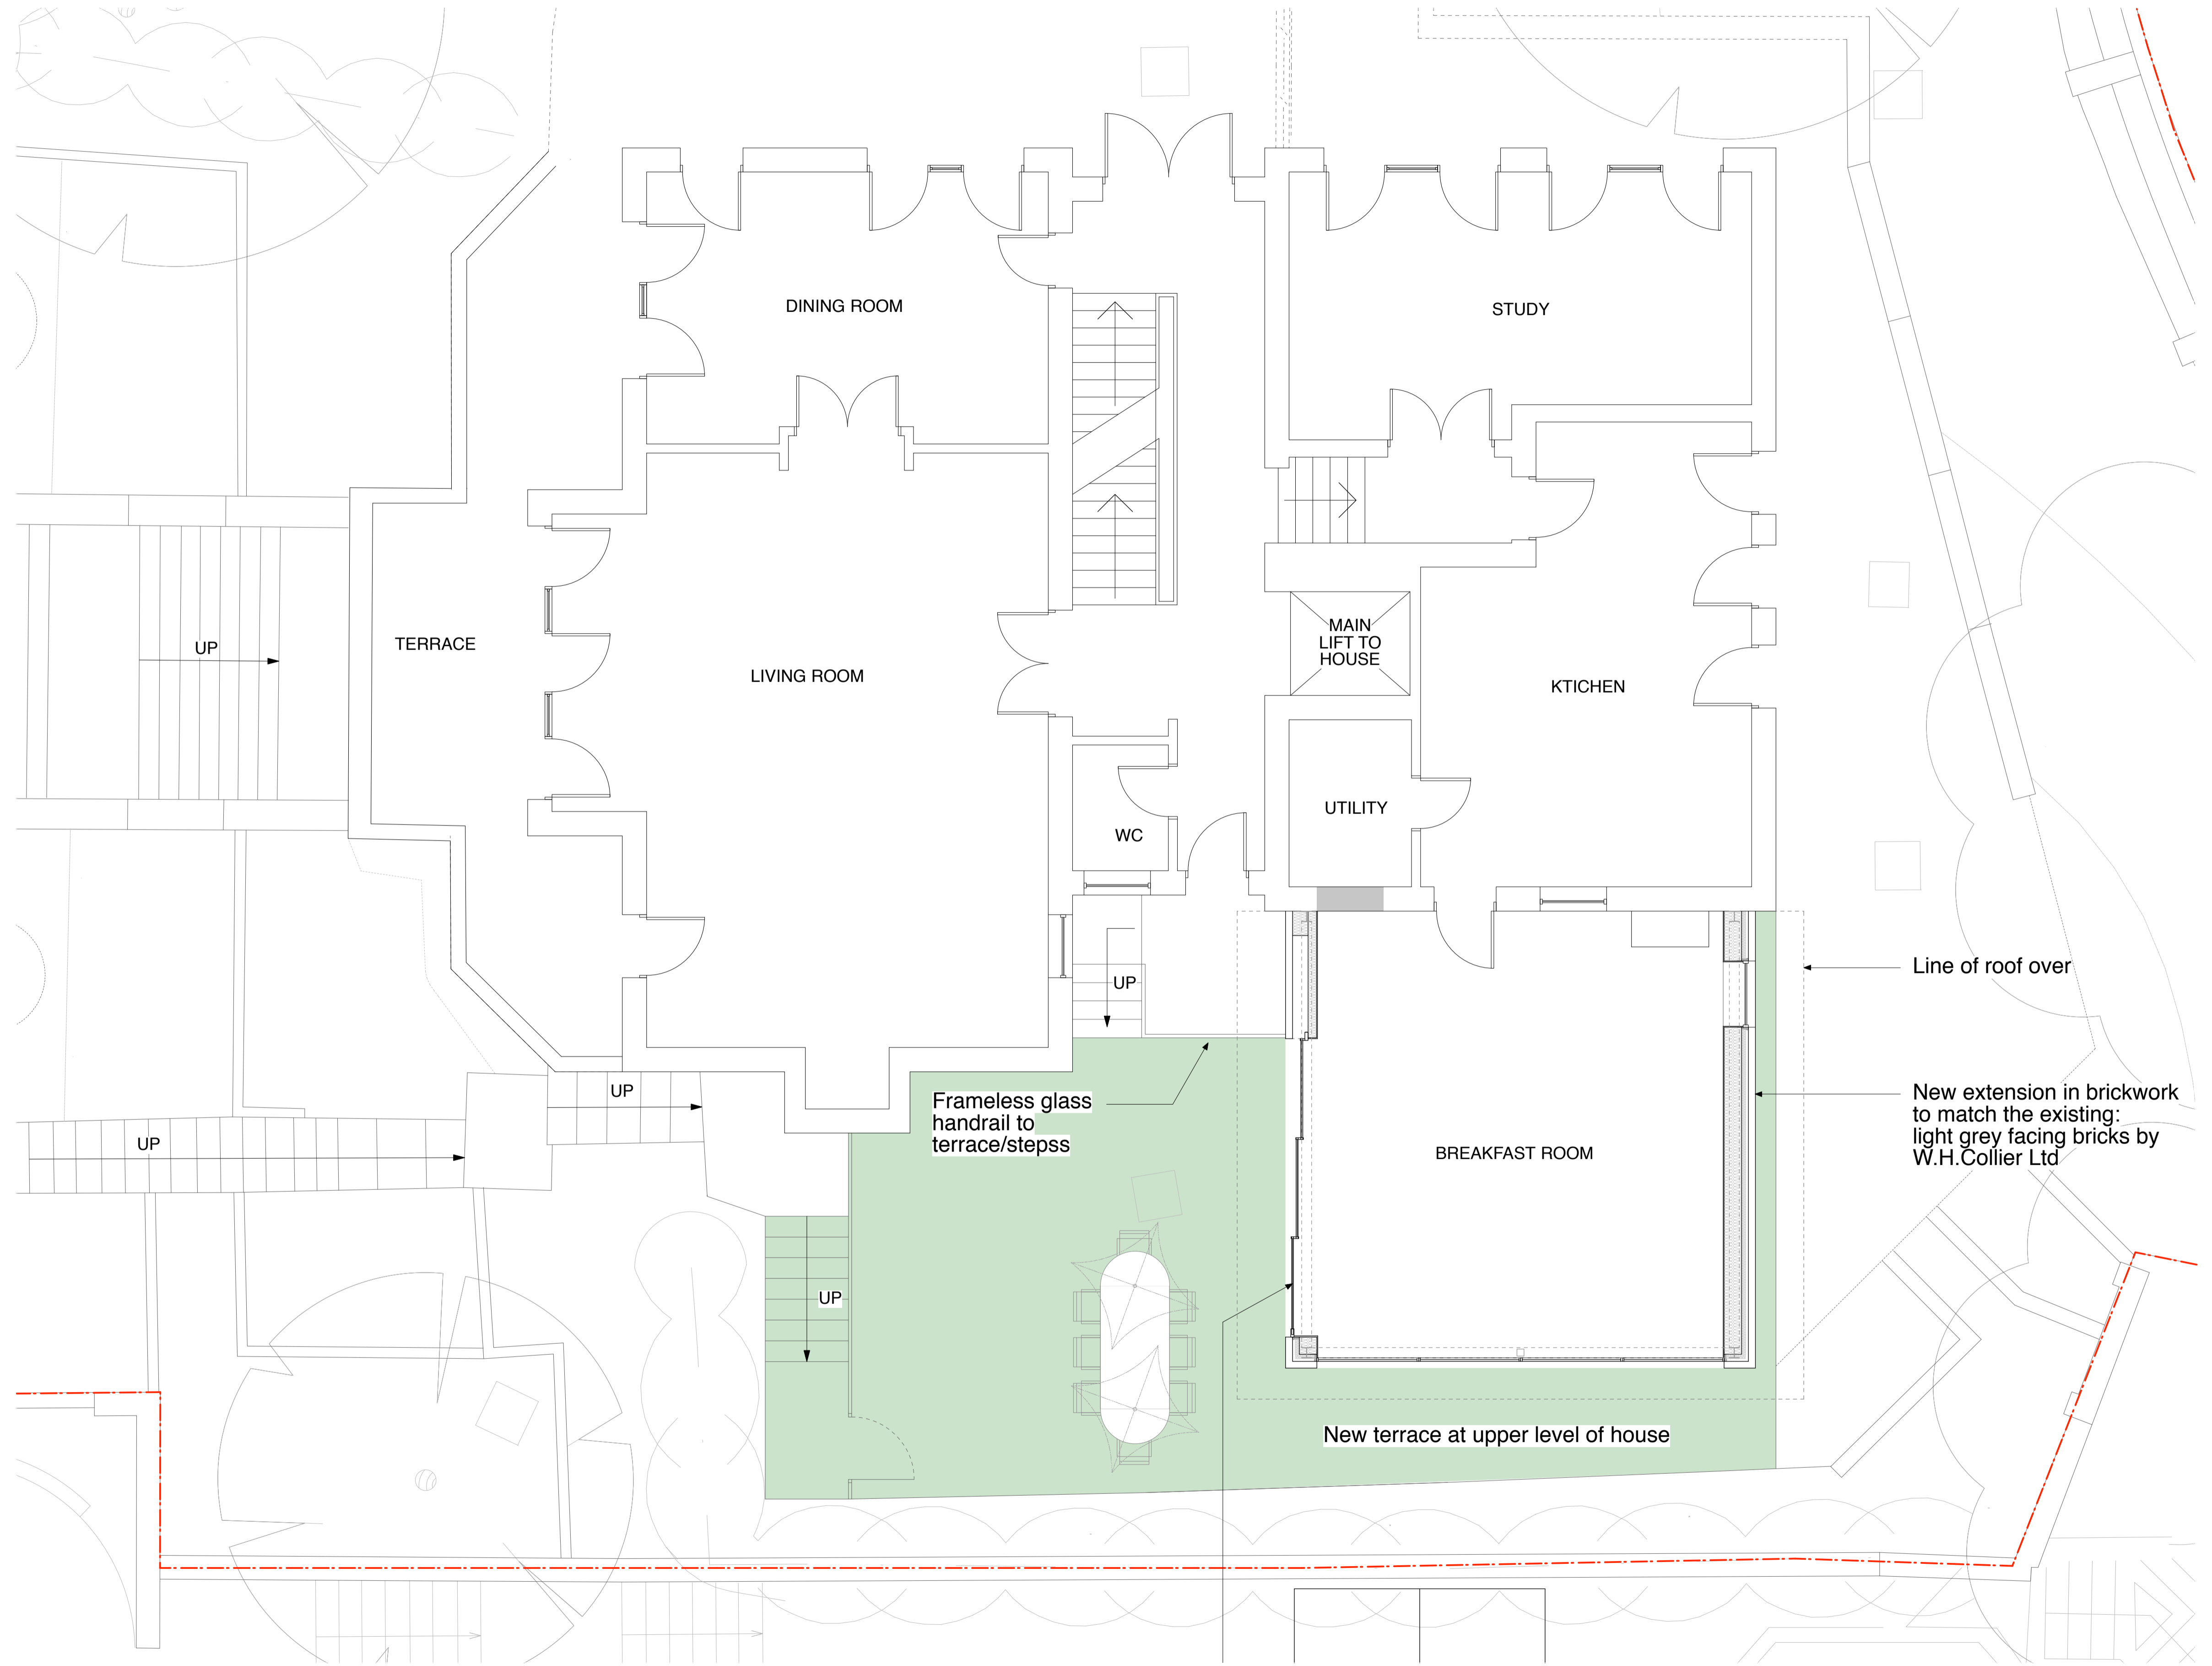

REV B	Raised terrace level shown in green	30/08/16
REV A	Existing internal steps shown	25/07/16
REVISION		DATE

Yeates Design LLP
74 Clerkenwell Road
London EC1M 5QA
tel: 020 7251 6667
www.yeatesdesign.co.uk

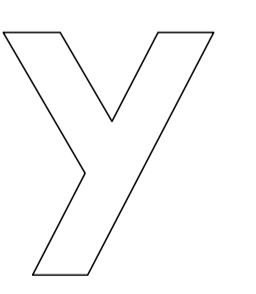

PROJECT : 4 HIGHFIELDS GROVE,
HIGHGATE, LONDON,
N6 6HN

DRAWING : PROPOSD FIRST FLOOR PLAN

SCALE : 1:50 @ A1 1:100 @ A3

DATE : September 2015

DWG NO. 574/P/011 B DWN BY :

DRAWING STATUS : FOR TENDER
FOR PLANNING FOR CONSTRUCTION

INFORMATION CONTAINED IN THIS DRAWING IS THE SOLE COPYRIGHT OF YEATES DESIGN + ARCHITECTURE AND SHOULD NOT BE REPRODUCED WITHOUT THEIR PERMISSION

Sliding doors in aluminium frames, powder coated to match the existing windows, all 3 doors slide back into pocket in wall

