



TO BE READ IN CONJUNCTION WITH STRUCTURAL ENGINEER'S DRAWINGS.  
REPORT ALL DISCREPANCIES PRIOR TO PROCEEDING.

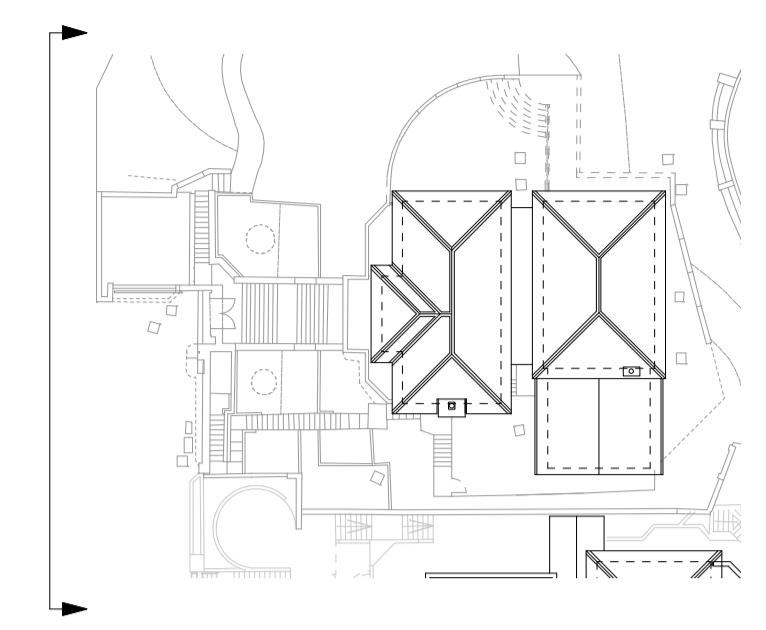

New side extension in materials to match the existing:  
 - Brickwork walls with light grey facing bricks by W.H Collier  
 - Double glazed powder coated aluminum sliding doors to front elevation (colour to match the existing windows)  
 - Clay tile roof

REV B	Level of existing terrace shown	30/08/16
REV A	Minor amendment to annotations	25/07/16
REVISION		DATE

Yeates Design LLP  
 74 Clerkenwell Road  
 London EC1M 5QA  
 tel: 020 7251 6667  
 www.yeatesdesign.co.uk

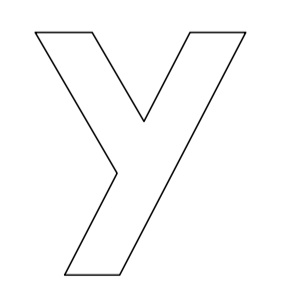

PROJECT : 4 HIGHFIELDS GROVE,  
 HIGHGATE, LONDON,  
 N6 6HN

DRAWING : PROPOSED FRONT ELEVATION  
 (WEST)

SCALE : 1:50 @ A1 1:100 @ A3

DATE : June 2016

DWG NO. 574/P/013 DWN BY : B

DRAWING STATUS : FOR TENDER   
 FOR PLANNING  FOR CONSTRUCTION

INFORMATION CONTAINED IN THIS DRAWING IS THE SOLE  
 COPYRIGHT OF YEATES DESIGN LLP AND SHOULD NOT BE  
 REPRODUCED WITHOUT THEIR PERMISSION

4 Highfields Grove

5 Highfields Grove

