


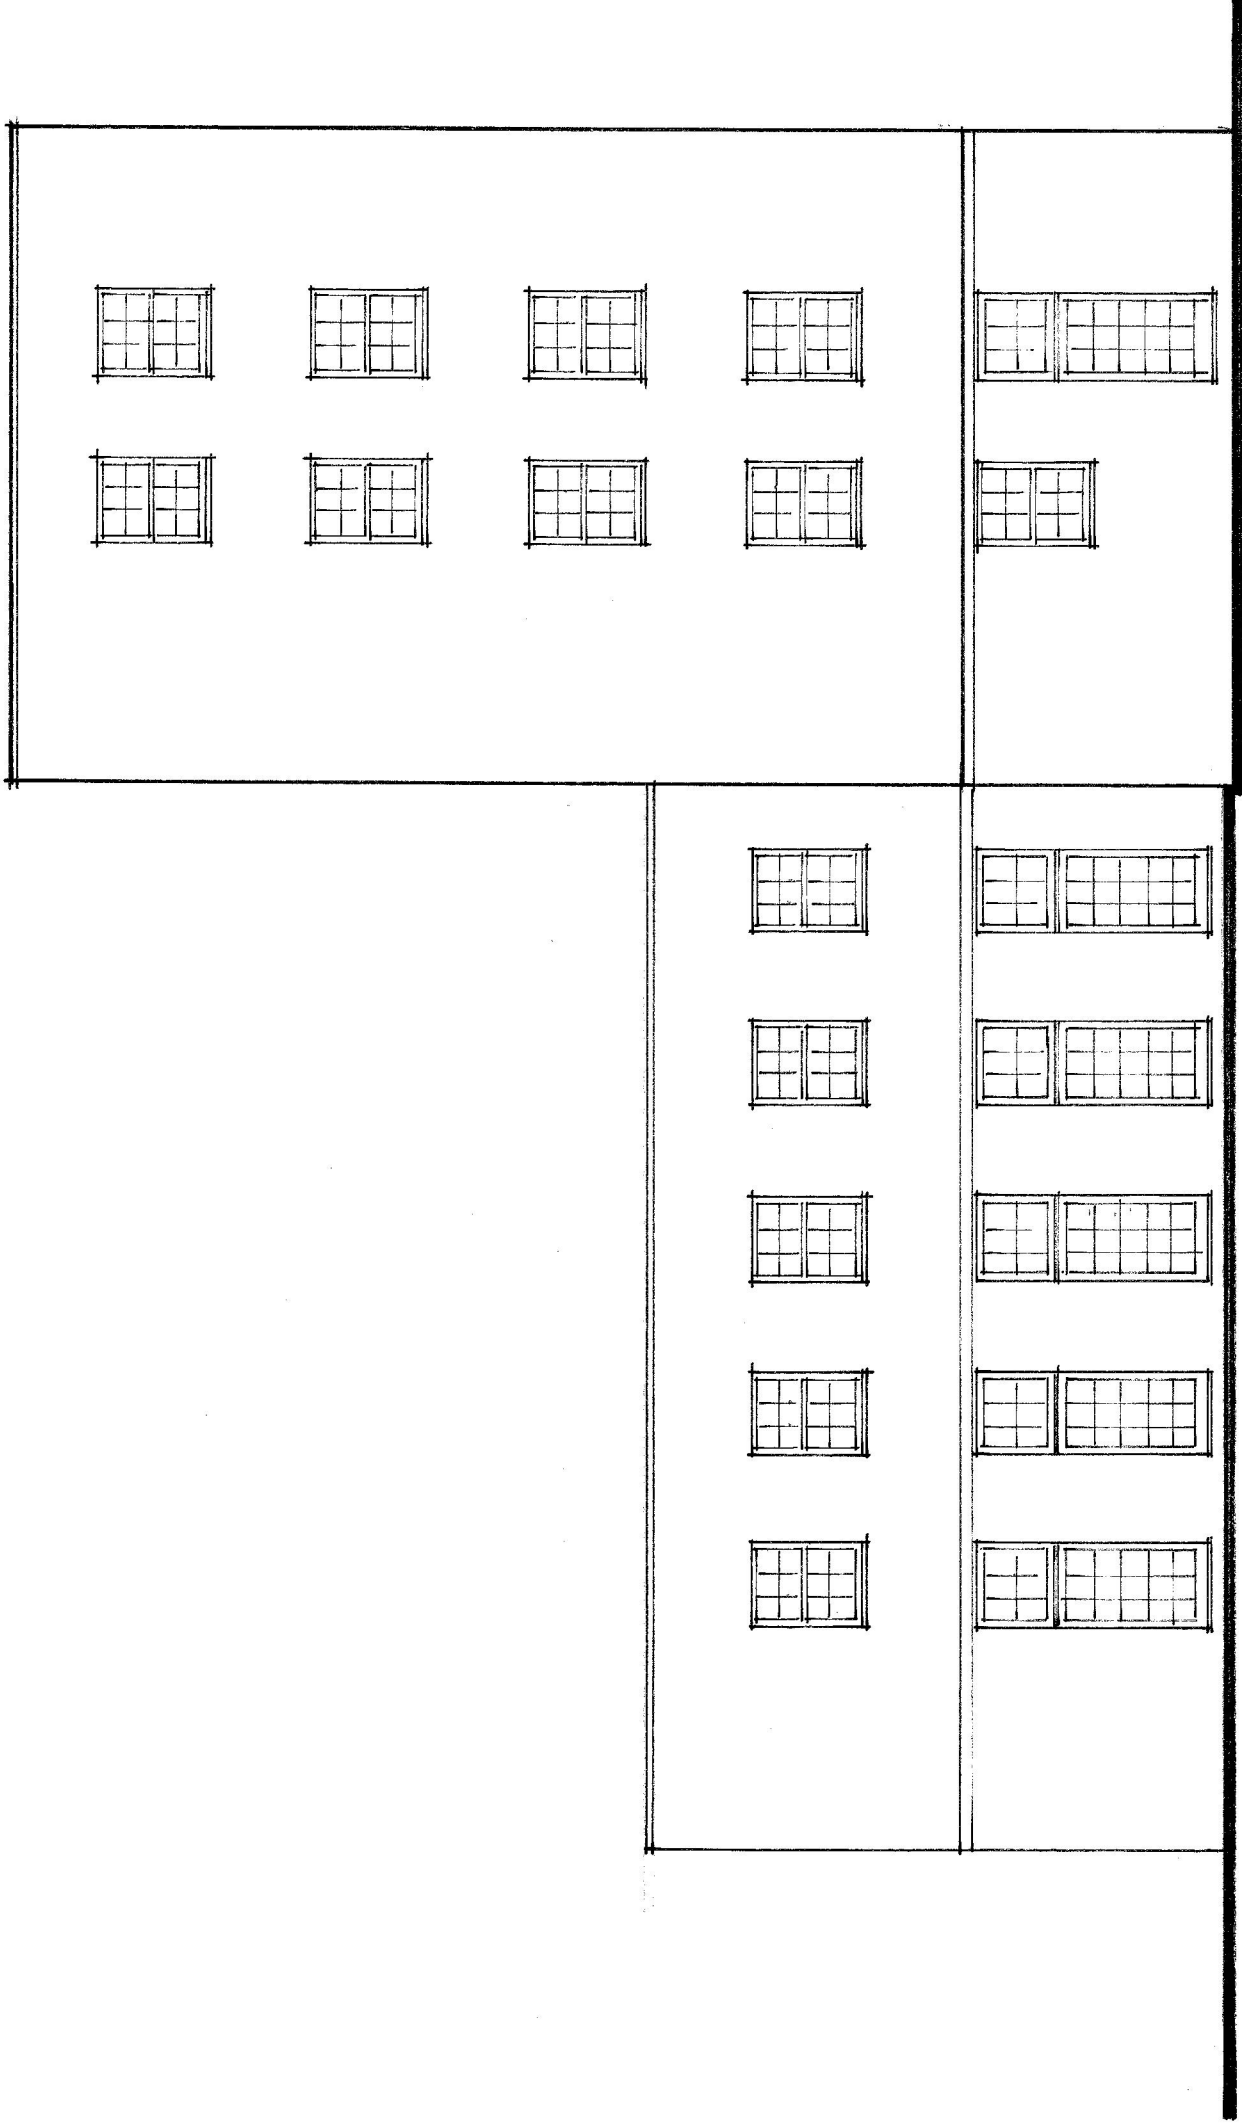

SOUTH ELEVATION



Unit 11 Barwell Business Park • Chessington • Surrey • KT9 2NY • Tel: 0208 397 3700

Project: Renewal of existing timber single glazed windows and doors
with matching double glazed timber units at:-
Goldsmiths House, Park Village East, NW1 3SX

Client: Viridian Housing

Title: EXISTING ELEVATION (Sheet 2 of 11)

Drawn: RAB **Scale:** 1:100 at A3 **Dwg No.** 16 / 572 / 2