




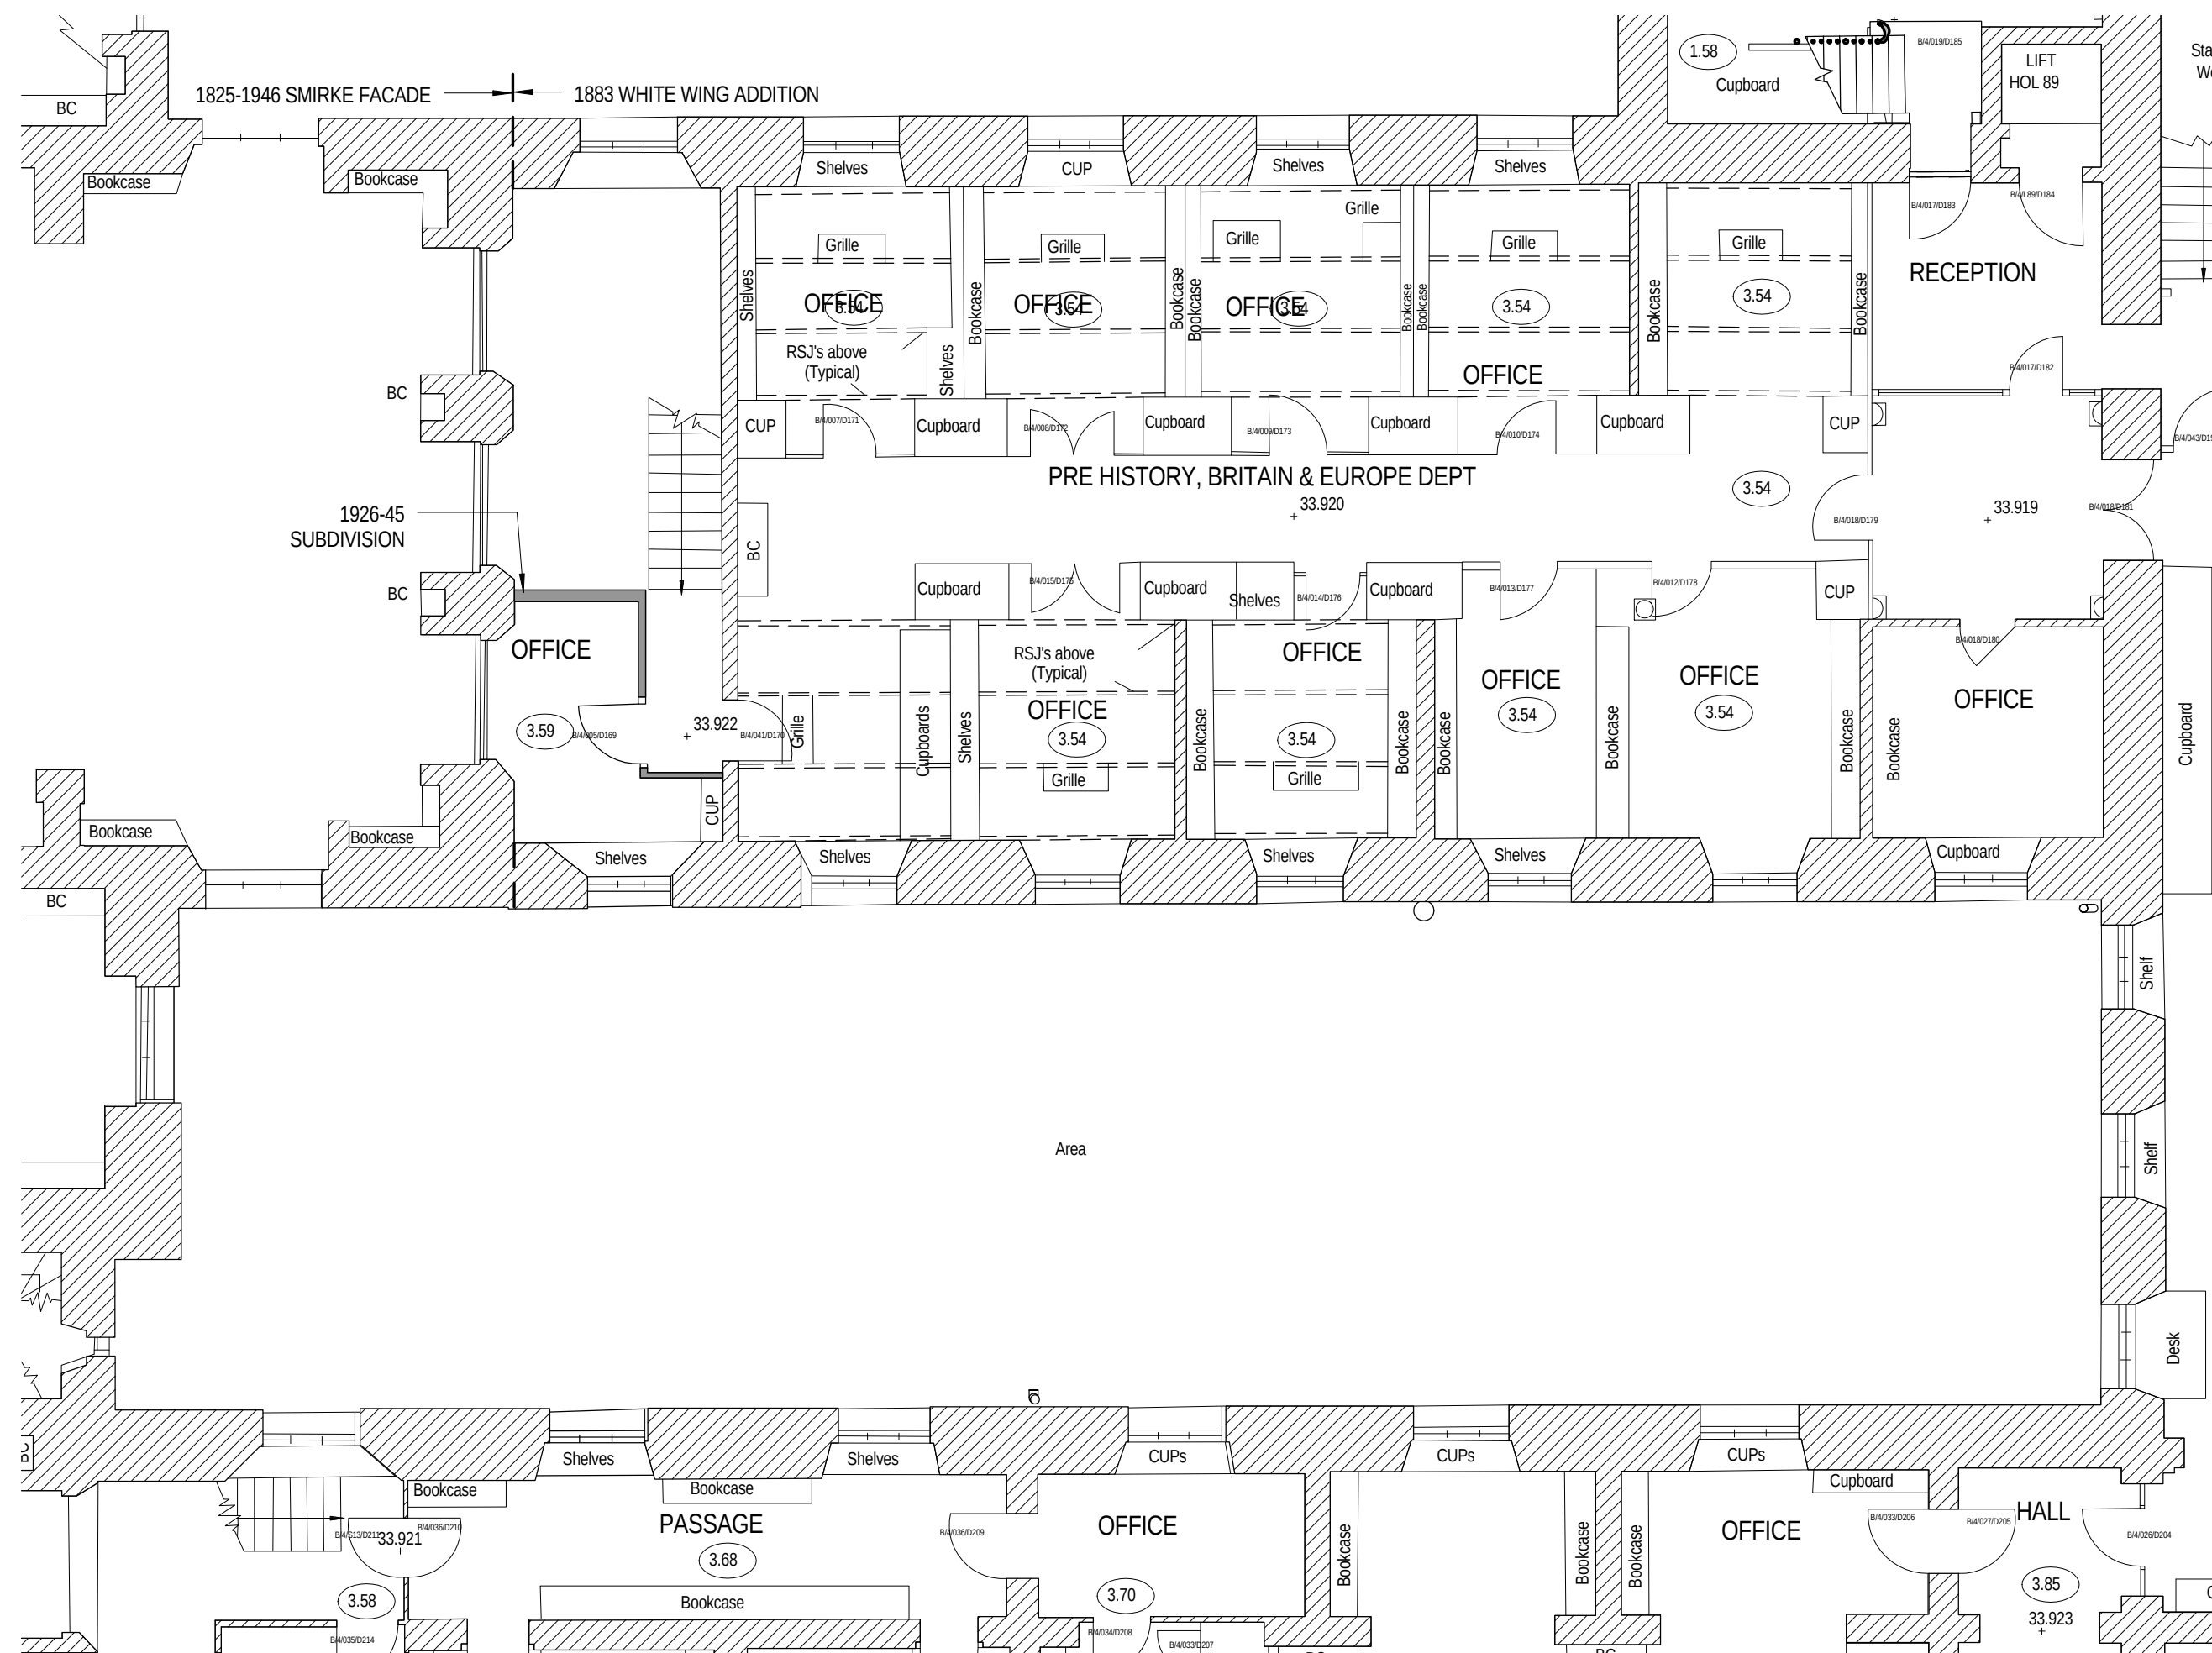

2 EXISTING PLAN - LEVEL 4
SCALE: 1 : 100

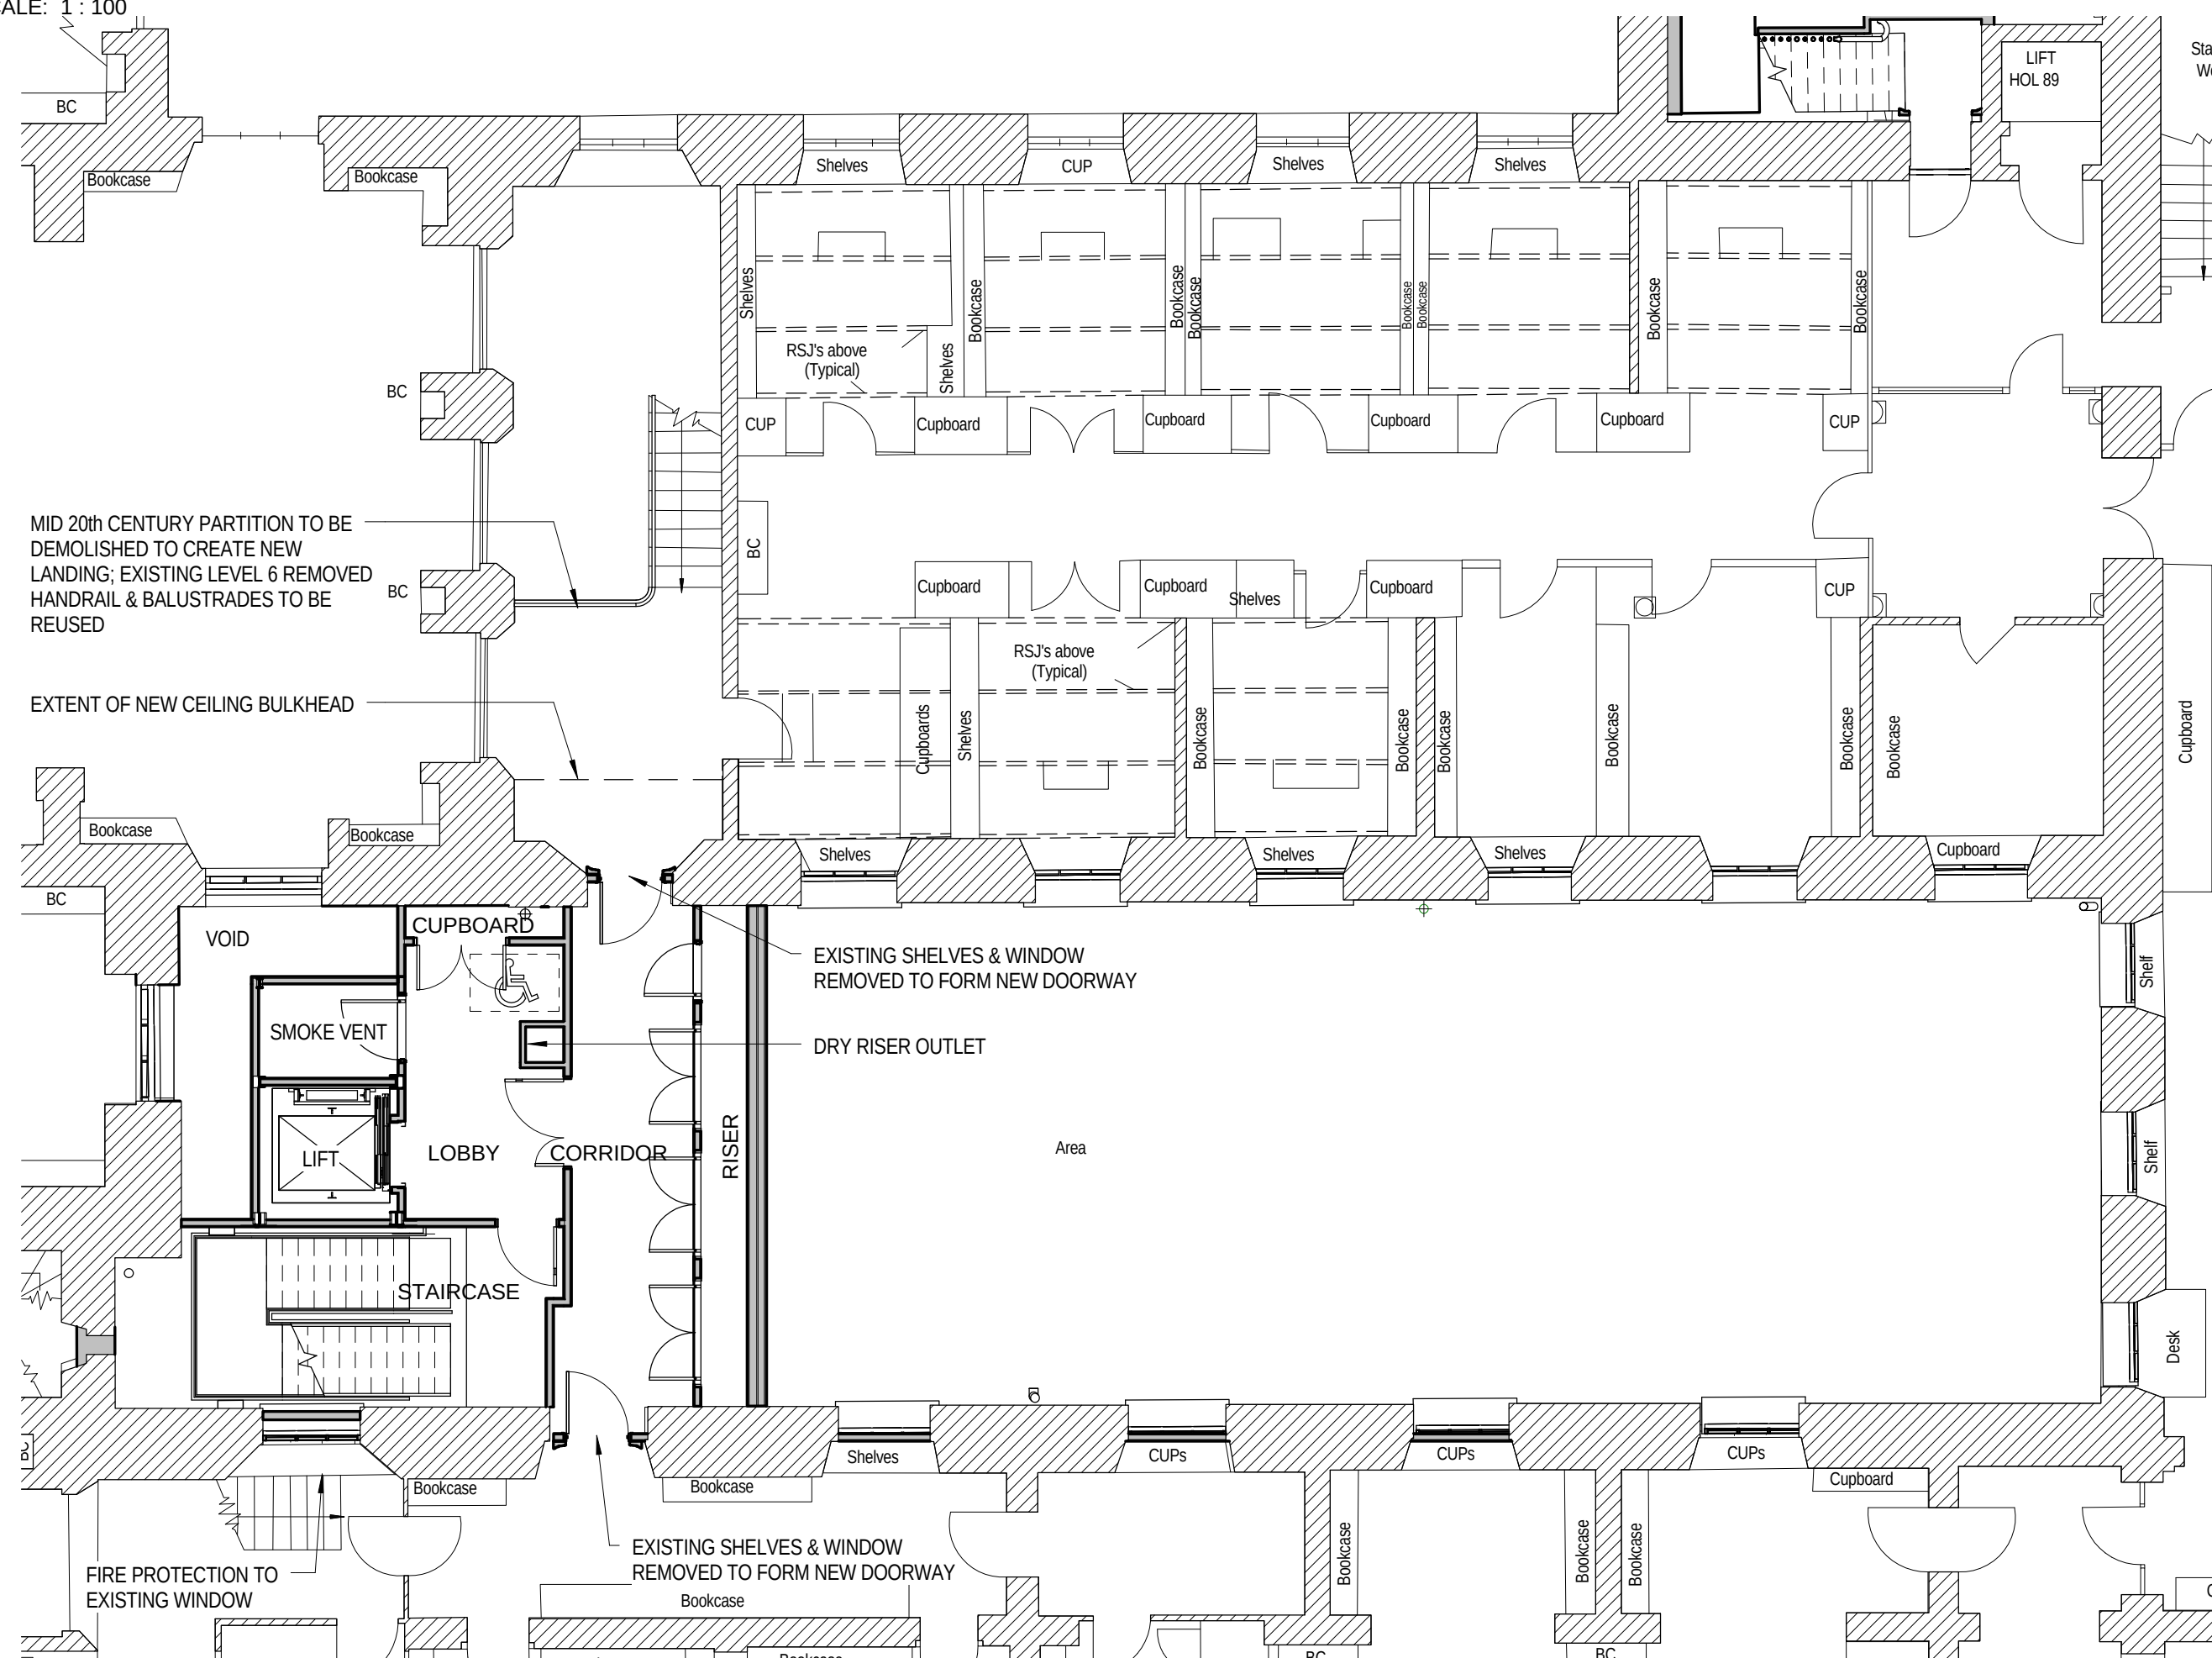

3 PROPOSED PLAN - LEVEL 4
SCALE: 1 : 100

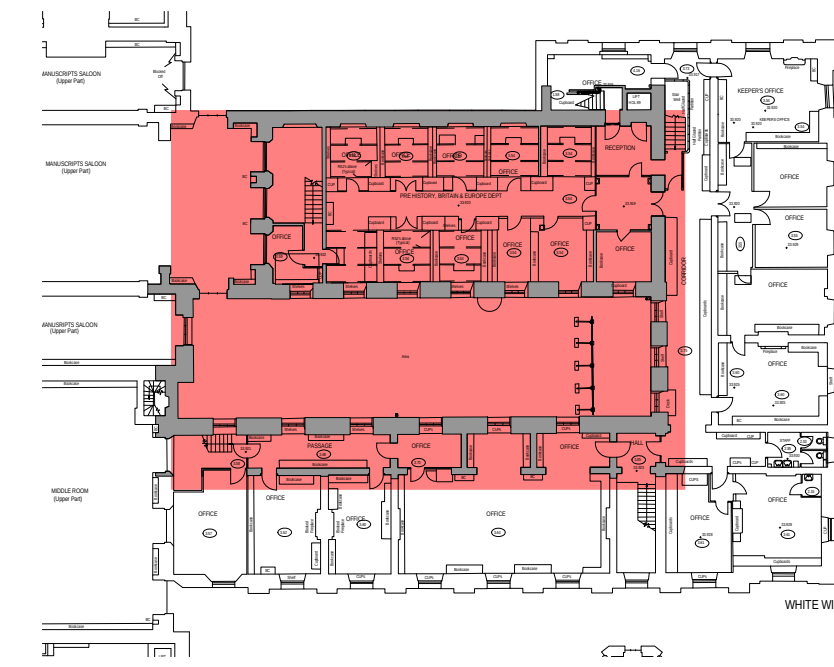

1 EXISTING PLAN - LEVEL 4 WHITE WING
SCALE: 1 : 500

Project
**THE WHITE WING -
CRAWFORD STAIR**

Prepared For
**The Trustees of the British
Museum**

Project No: 15.33058.00




HOK
Qube, 90 Whitfield Street
London, W1T 4EZ, UK
t +44 (0)20 7636 2006
f +44 (0)20 7636 1987

All reproduction & intellectual property rights reserved © 2015
In Association with

Alan Baxter Ltd
75 Cowcross Street
London, EC1M 6EL

TGA Consulting Engineers
The Rivergreen Centre, Aykley Heads
Durham, DH1 5TS

Baker Mallett
Suite 1, Churchill Square, Kings Hill
West Malling, Kent, ME19 4YU

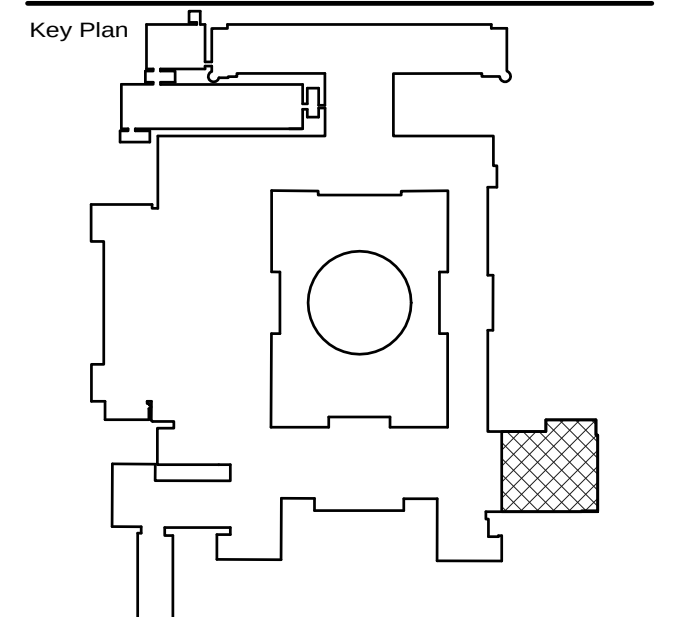

Do not scale dimensions from drawings
Site verify all dimensions prior to construction
Report all discrepancies to HOK immediately
This drawing is to be read in conjunction with all relevant
documents and drawings

Rev.	Description	Date	By
A	Listed Building Consent Application	31/05/2016	LC
B	Design Development	14/06/2016	LC
C	RIBA STAGE 3 ISSUE	08/07/2016	LC
D	Statutory Consent Application	04/08/2016	LC

Drawn by: LC Reviewed by: SPD
Drawn Date: 31/05/2016 Scale: AS
Project No: 15.33058.00 indicated

Sheet Title:
**FLOOR PLANS -
LEVEL 4**

Original drawing is A1. Do not scale contents of this drawing.
Sheet Number: Revision:

A-CS-203 D



SOUTH SIDE WINDOW ADJACENT EXISTING STAIRCASE TO BE
FIRE PROTECTED



SOUTH SIDE - EXISTING CORRIDOR TO BE LINKED WITH STAIR
CORE



SOUTH SIDE WINDOW TO BE REMOVED TO FORM DOORWAY



NORTH SIDE WINDOW EXISTING HANDRAIL TO BE EXTENDED TO
NEW LANDING



NORTH SIDE - EXISTING WALL TO LEVEL 4 TO BE REMOVED TO
FORM NEW LANDING



NORTH SIDE WINDOW TO BE REMOVED TO FORM DOORWAY