

0m 1m 2m 3m 4m 5m



DO NOT SCALE FROM THIS DRAWING
THIS DRAWING IS COPYRIGHT

NOTES:

REVISIONS:

PROJECT:
FLAT 3
17 FITZJOHN'S AVENUE
LONDON NW3 5JY

DRAWING TITLE:
REAR ELEVATION
as Proposed

Scale:
1:50 @ A3

Dwg No:
FA1-PP1


Date:
30.08.16

Rev:
B

KASIA WHITFIELD
Design Consultant

Tel: 020 75869624
Mob: 07985 035333
email: KasiaWhitfield@Gmail.com

REAR GARDEN

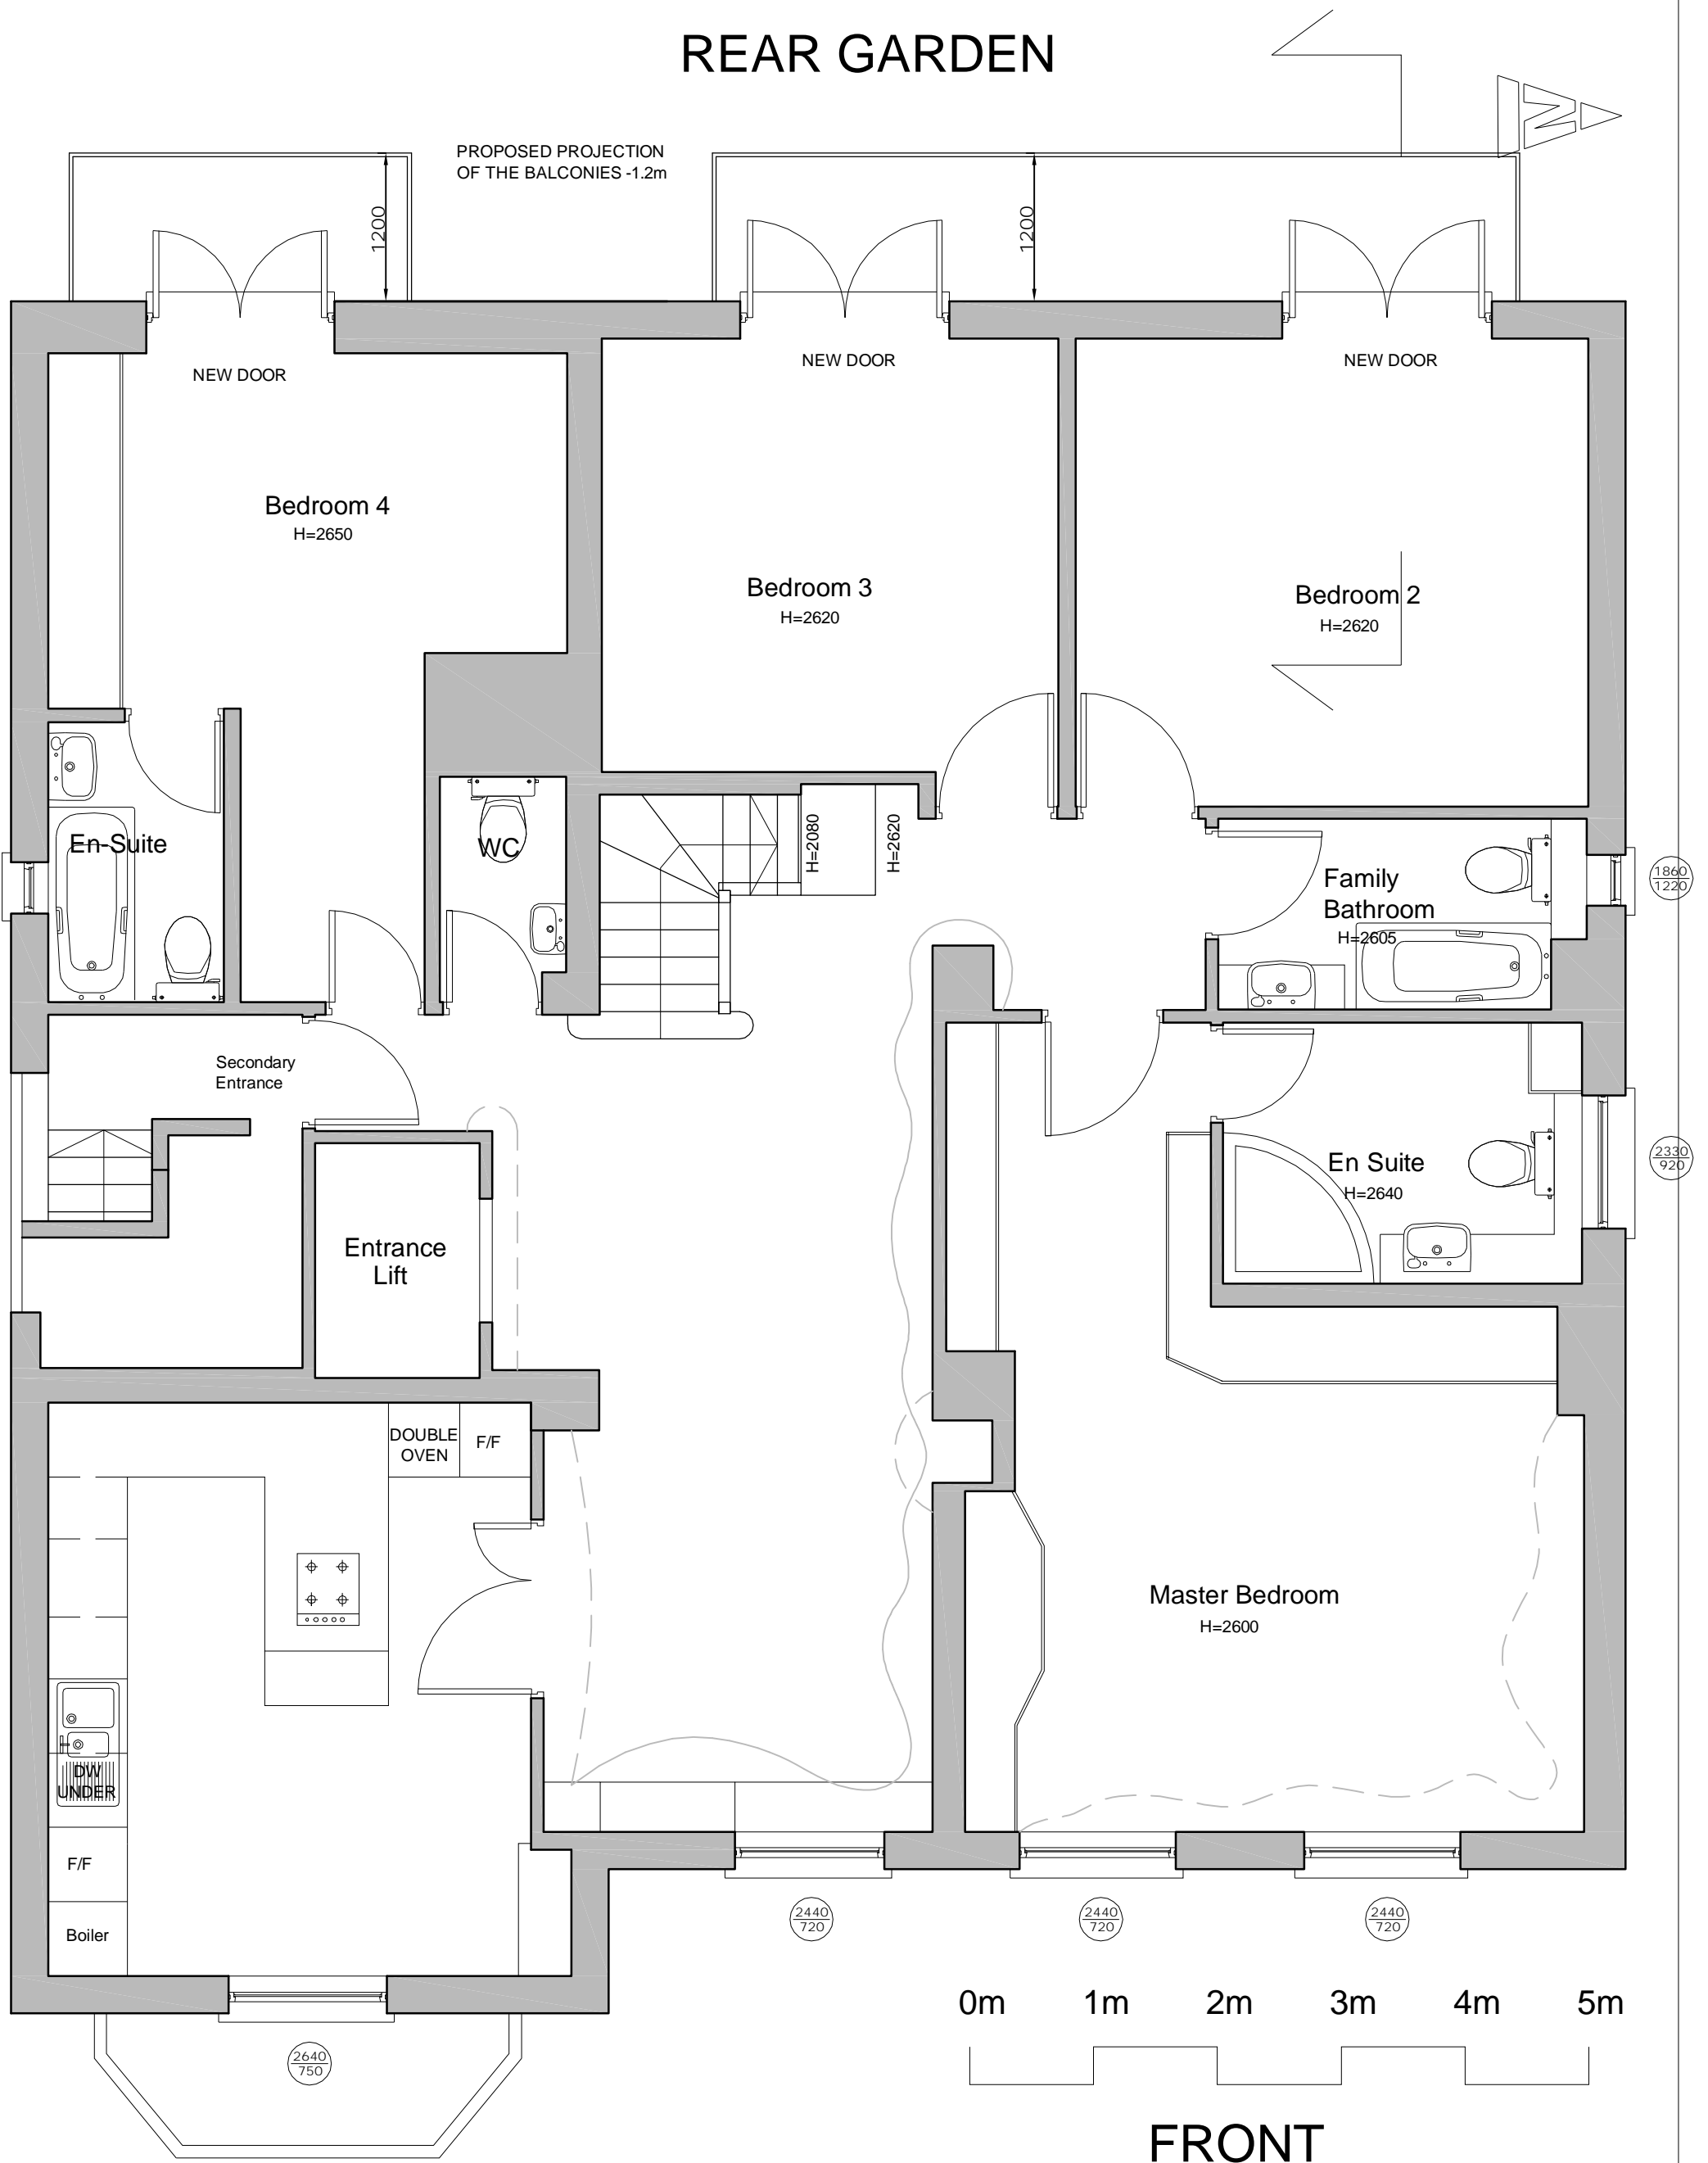

DO NOT SCALE FROM THIS DRAWING
THIS DRAWING IS COPYRIGHT

NOTES:

REVISIONS:
A- 05.08.09
SECTION LINES ADDED

PROJECT:
FLAT 3
17 FITZJOHN'S AVENUE
LONDON NW3 5JY

DRAWING TITLE:
THIRD FLOOR PLAN
as Proposed

Scale:
1:50 @ A3

Dwg No:
FA1-PP2



Date:
30.08.16

Rev:
B

KASIA WHITFIELD
Design Consultant

Tel: 020 75869624
Mob: 07985 035333
email: Kasia_Whitfield@hotmail.com

0m 1m 2m 3m 4m 5m

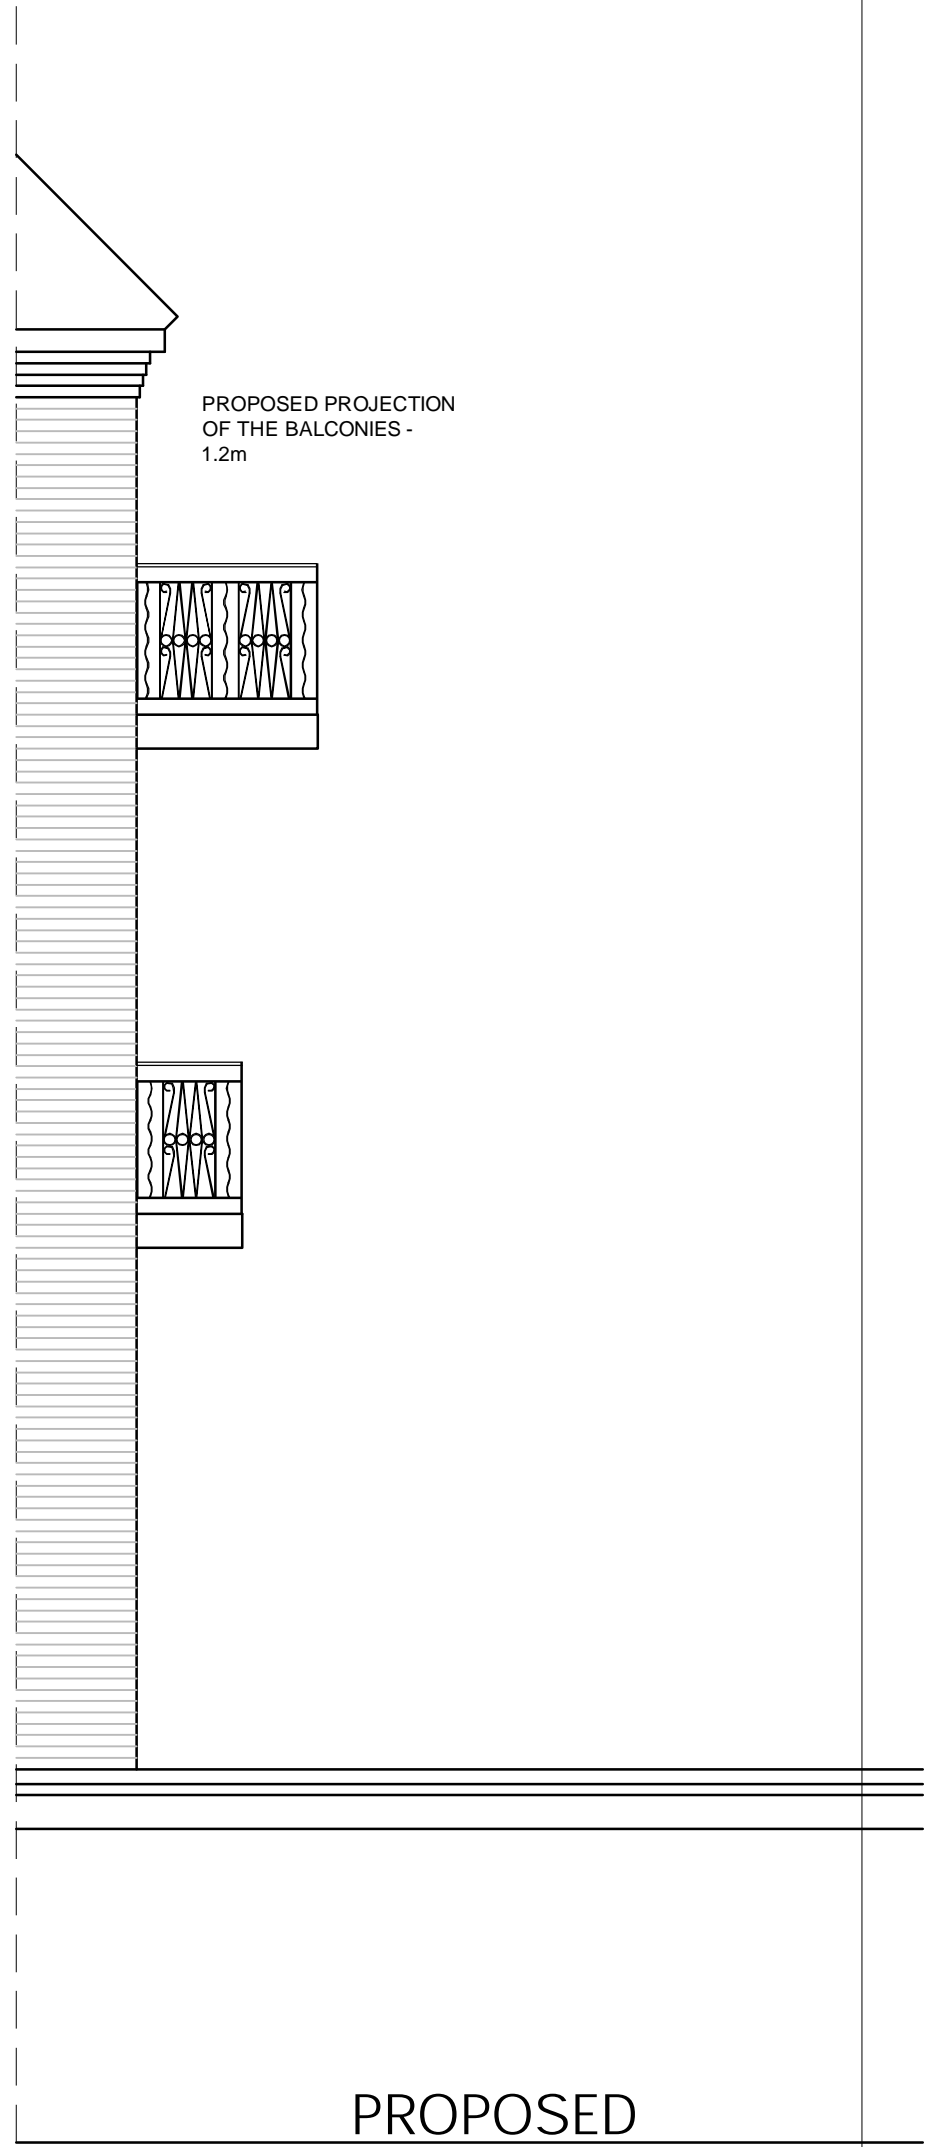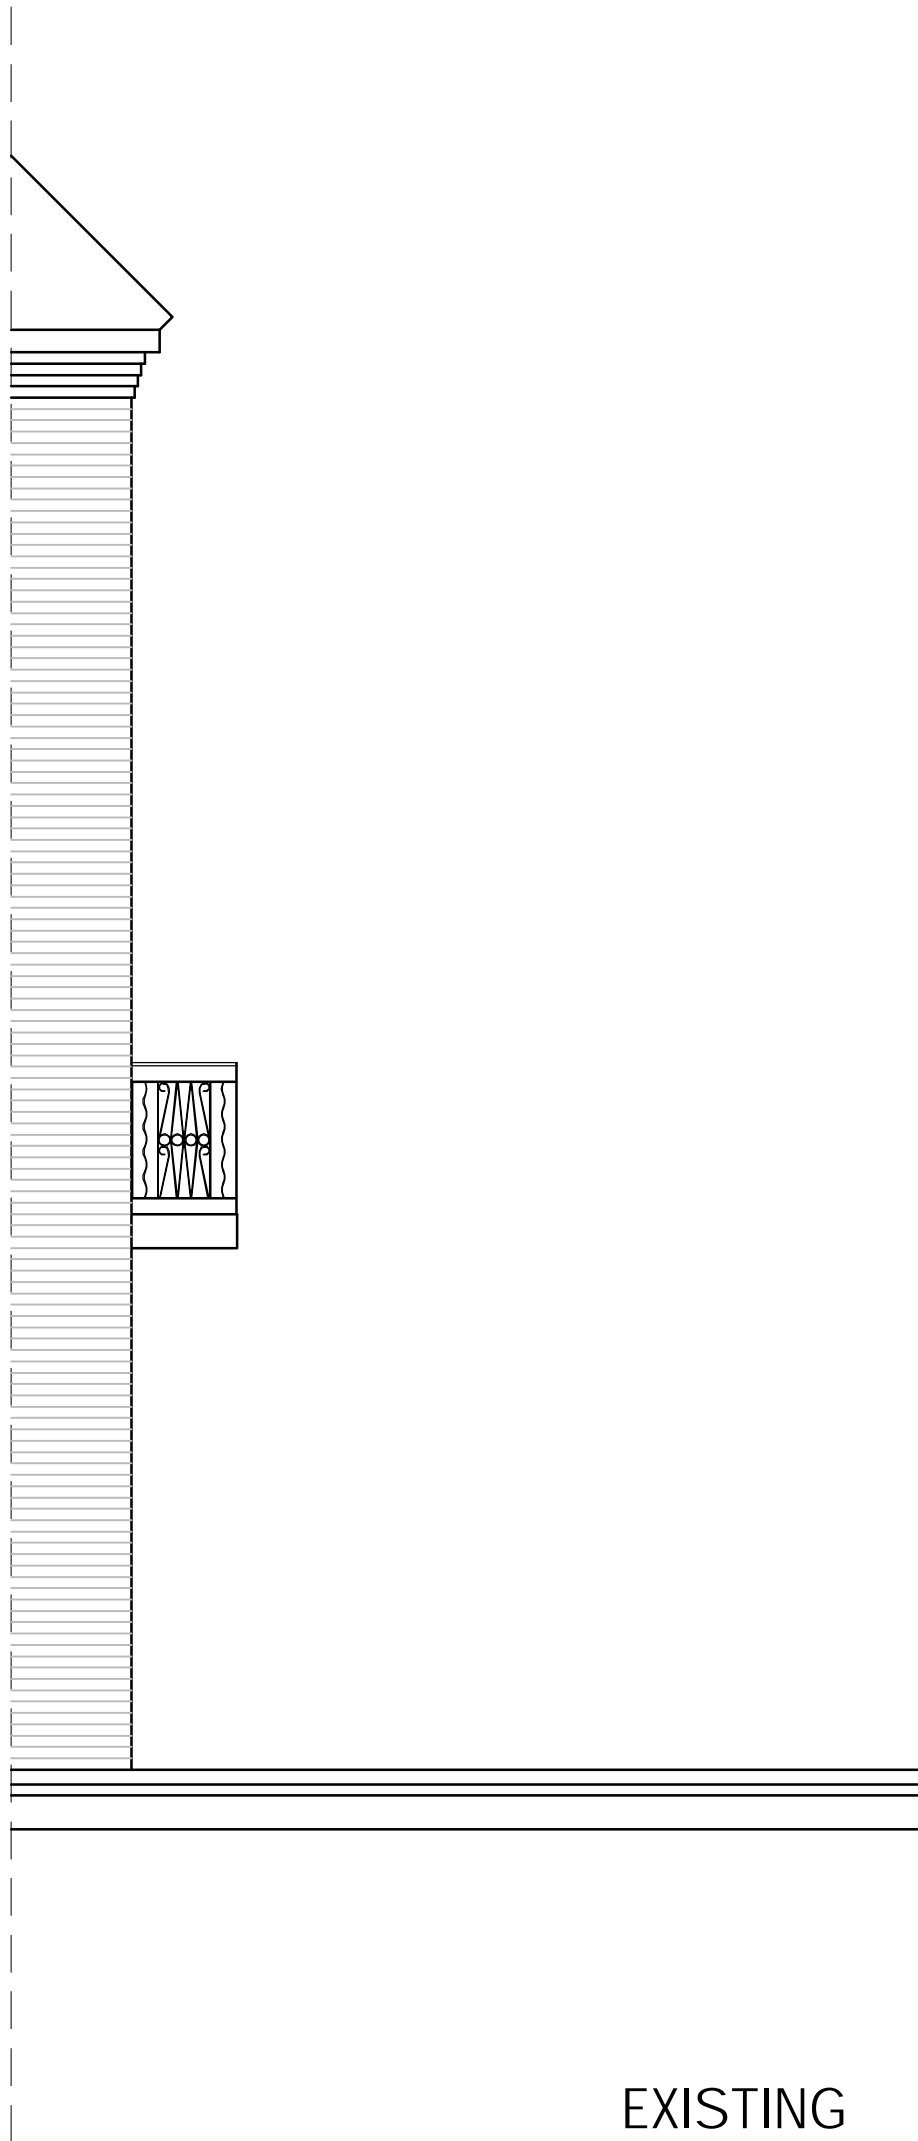

PROPOSED PROJECTION
OF THE BALCONIES -
1.2m

EXISTING

PROPOSED

DO NOT SCALE FROM THIS DRAWING
THIS DRAWING IS COPYRIGHT

REVISIONS:

PROJECT:
FLAT 3
17 FITZJOHN'S AVENUE
LONDON NW3 5JY

Scale:
1:50 @ A3

Date:
30.08.16

NOTES:

DRAWING TITLE:
SIDE ELEVATION
as Proposed & Existing



Dwg No:
FA1-3

Rev:
B

KASIA WHITFIELD
Design Consultant

Tel: 020 75869624
Mob: 07985 035333
email: KasiaWhitfield@Gmail.com

0m 1m 2m 3m 4m 5m

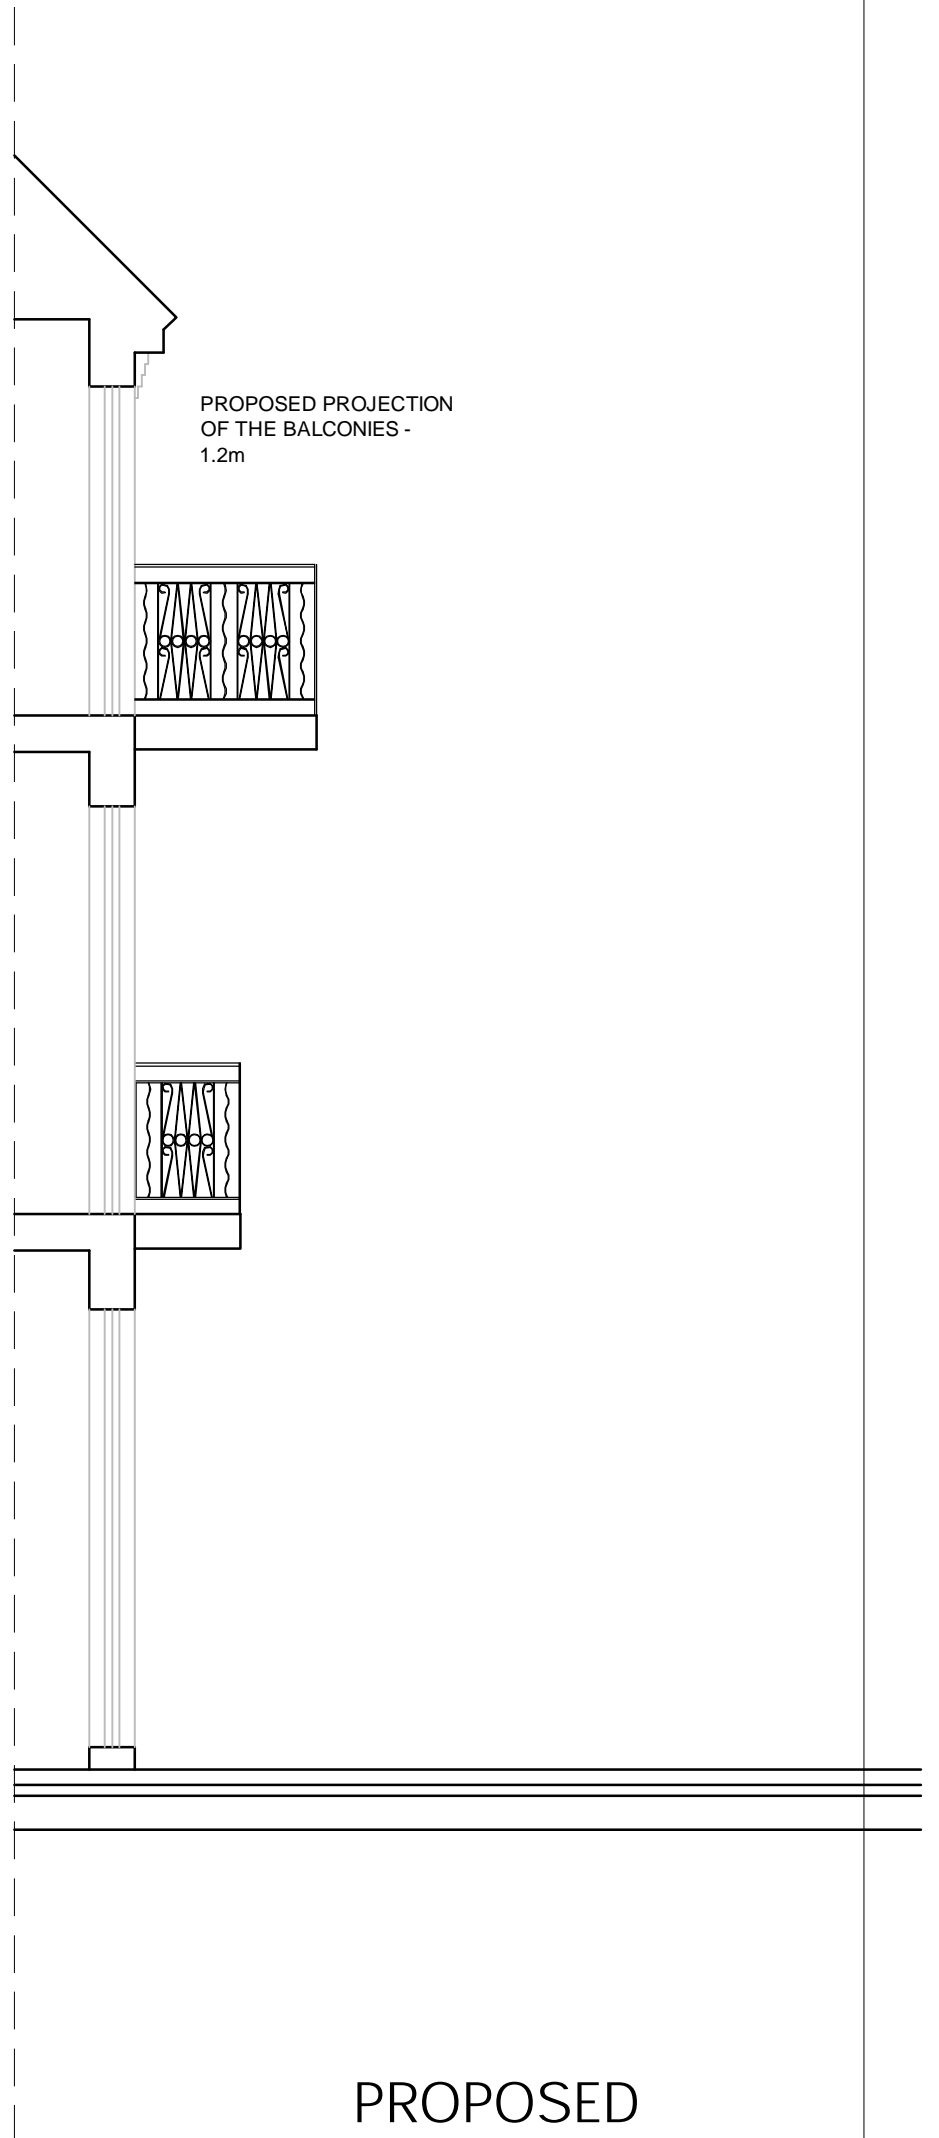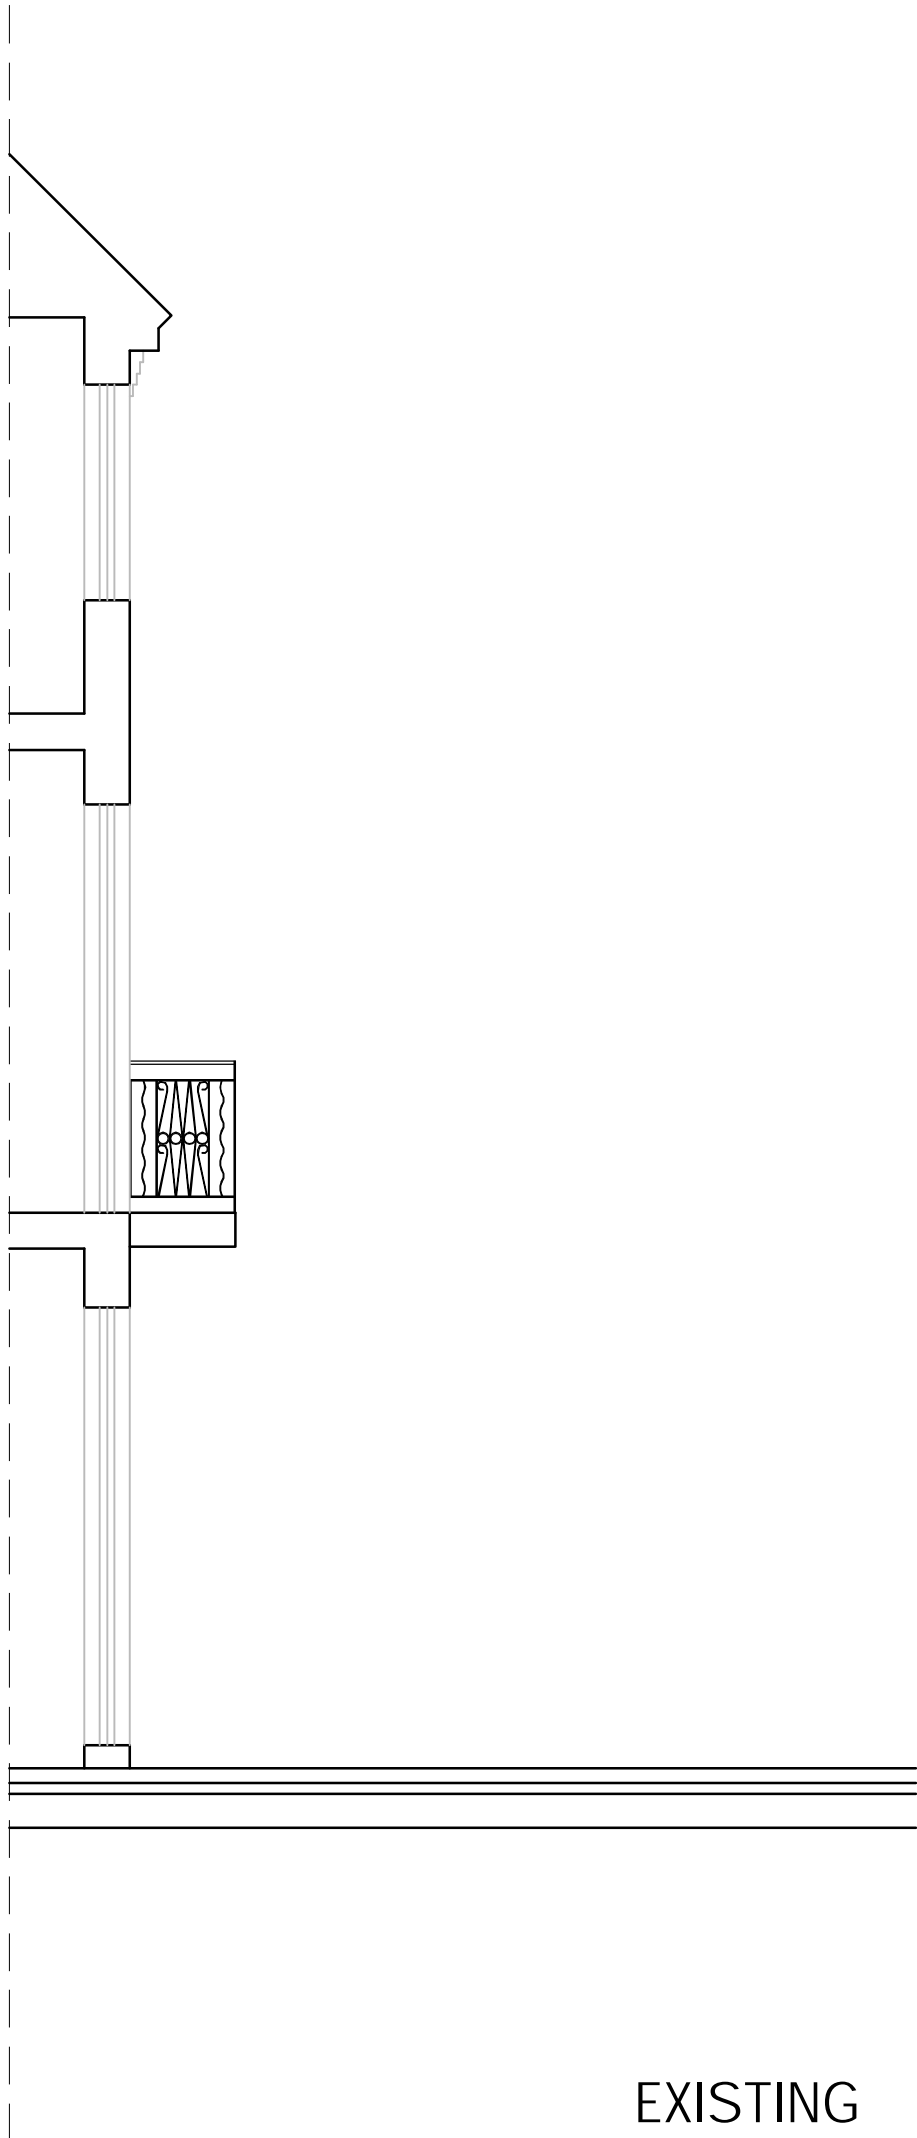

EXISTING

PROPOSED

DO NOT SCALE FROM THIS DRAWING
THIS DRAWING IS COPYRIGHT

NOTES:

REVISIONS:

PROJECT:
FLAT 3
17 FITZJOHN'S AVENUE
LONDON NW3 5JY

DRAWING TITLE:
PARTIAL SECTION
as Proposed & Existing

Scale:
1:50 @ A3

Dwg No:
FA1-4

Date:
30.08.16

Rev:
B

KASIA WHITFIELD
Design Consultant

Tel: 020 75869624
Mob: 07985 035333
email: KasiaWhitfield@Gmail.com