

All dimensions are to be checked on site.  
This drawing shall not be scaled to ascertain dimensions.


**Note:**  
All information read in-conjunction with the Existing photographic information.














Front Elevation



Rear Elevation

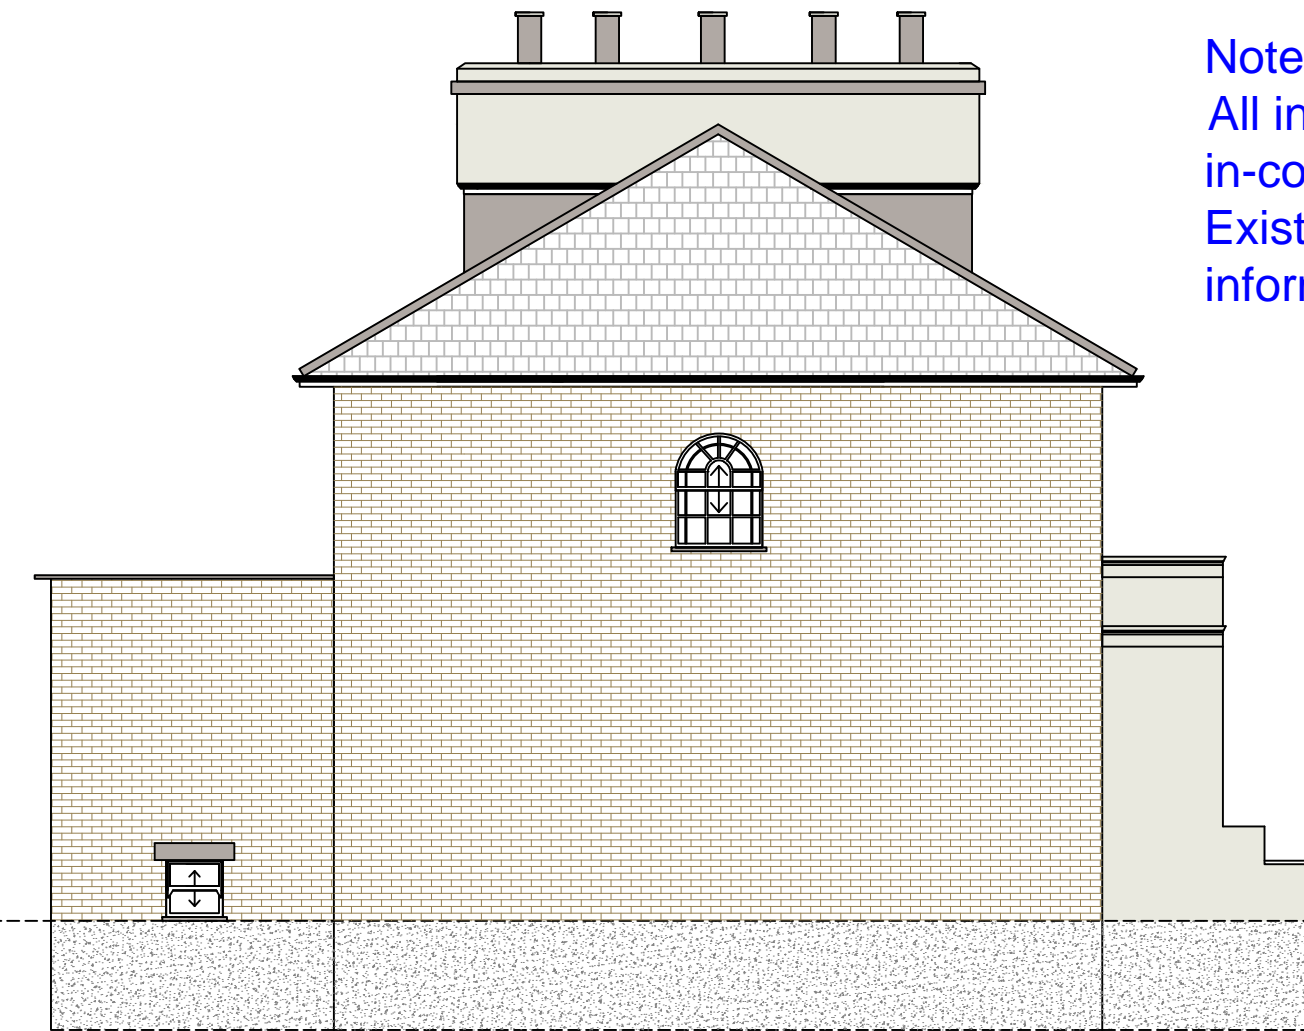

Gable Elevation

 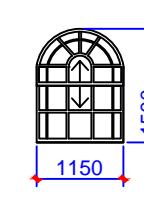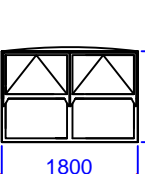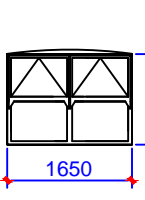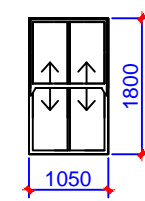  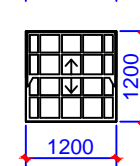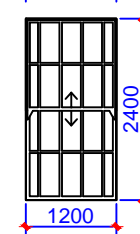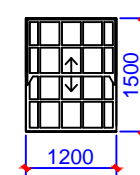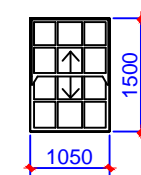

Existing windows -  
Single glazed timber  
softwood frames  
painted White.

Existing Doors -  
Single glazed  
softwood stained  
frames and painted  
white door blade.

Issued For: INFORMATION PURPOSES ONLY

Client  
REF: SC27733  
Sanctuary Housing

Project  
Proposed replacement of windows and doors.  
170 Camden Road, London NW1 9HJ.

Scheme - Drawing Title  
Existing elevations

01  
Drawing No. Revision Date Scale 1:50 @A2 29.8.16

**sovereign group**  
limited  
Commercial Fabricators  
of PVCu  
Windows & Doors  
Head Office: Vale St, Histon, Leics, LE21 0TA  
T: 01282 819171  
F: 01282 440420  
E: sg@sovereigndirect.co.uk  
W: WWW.SOVEREIGNDIRECT.CO.UK  
WWW.SOVEREIGNCOMMERCIAL.CO.UK