


KEY PLAN

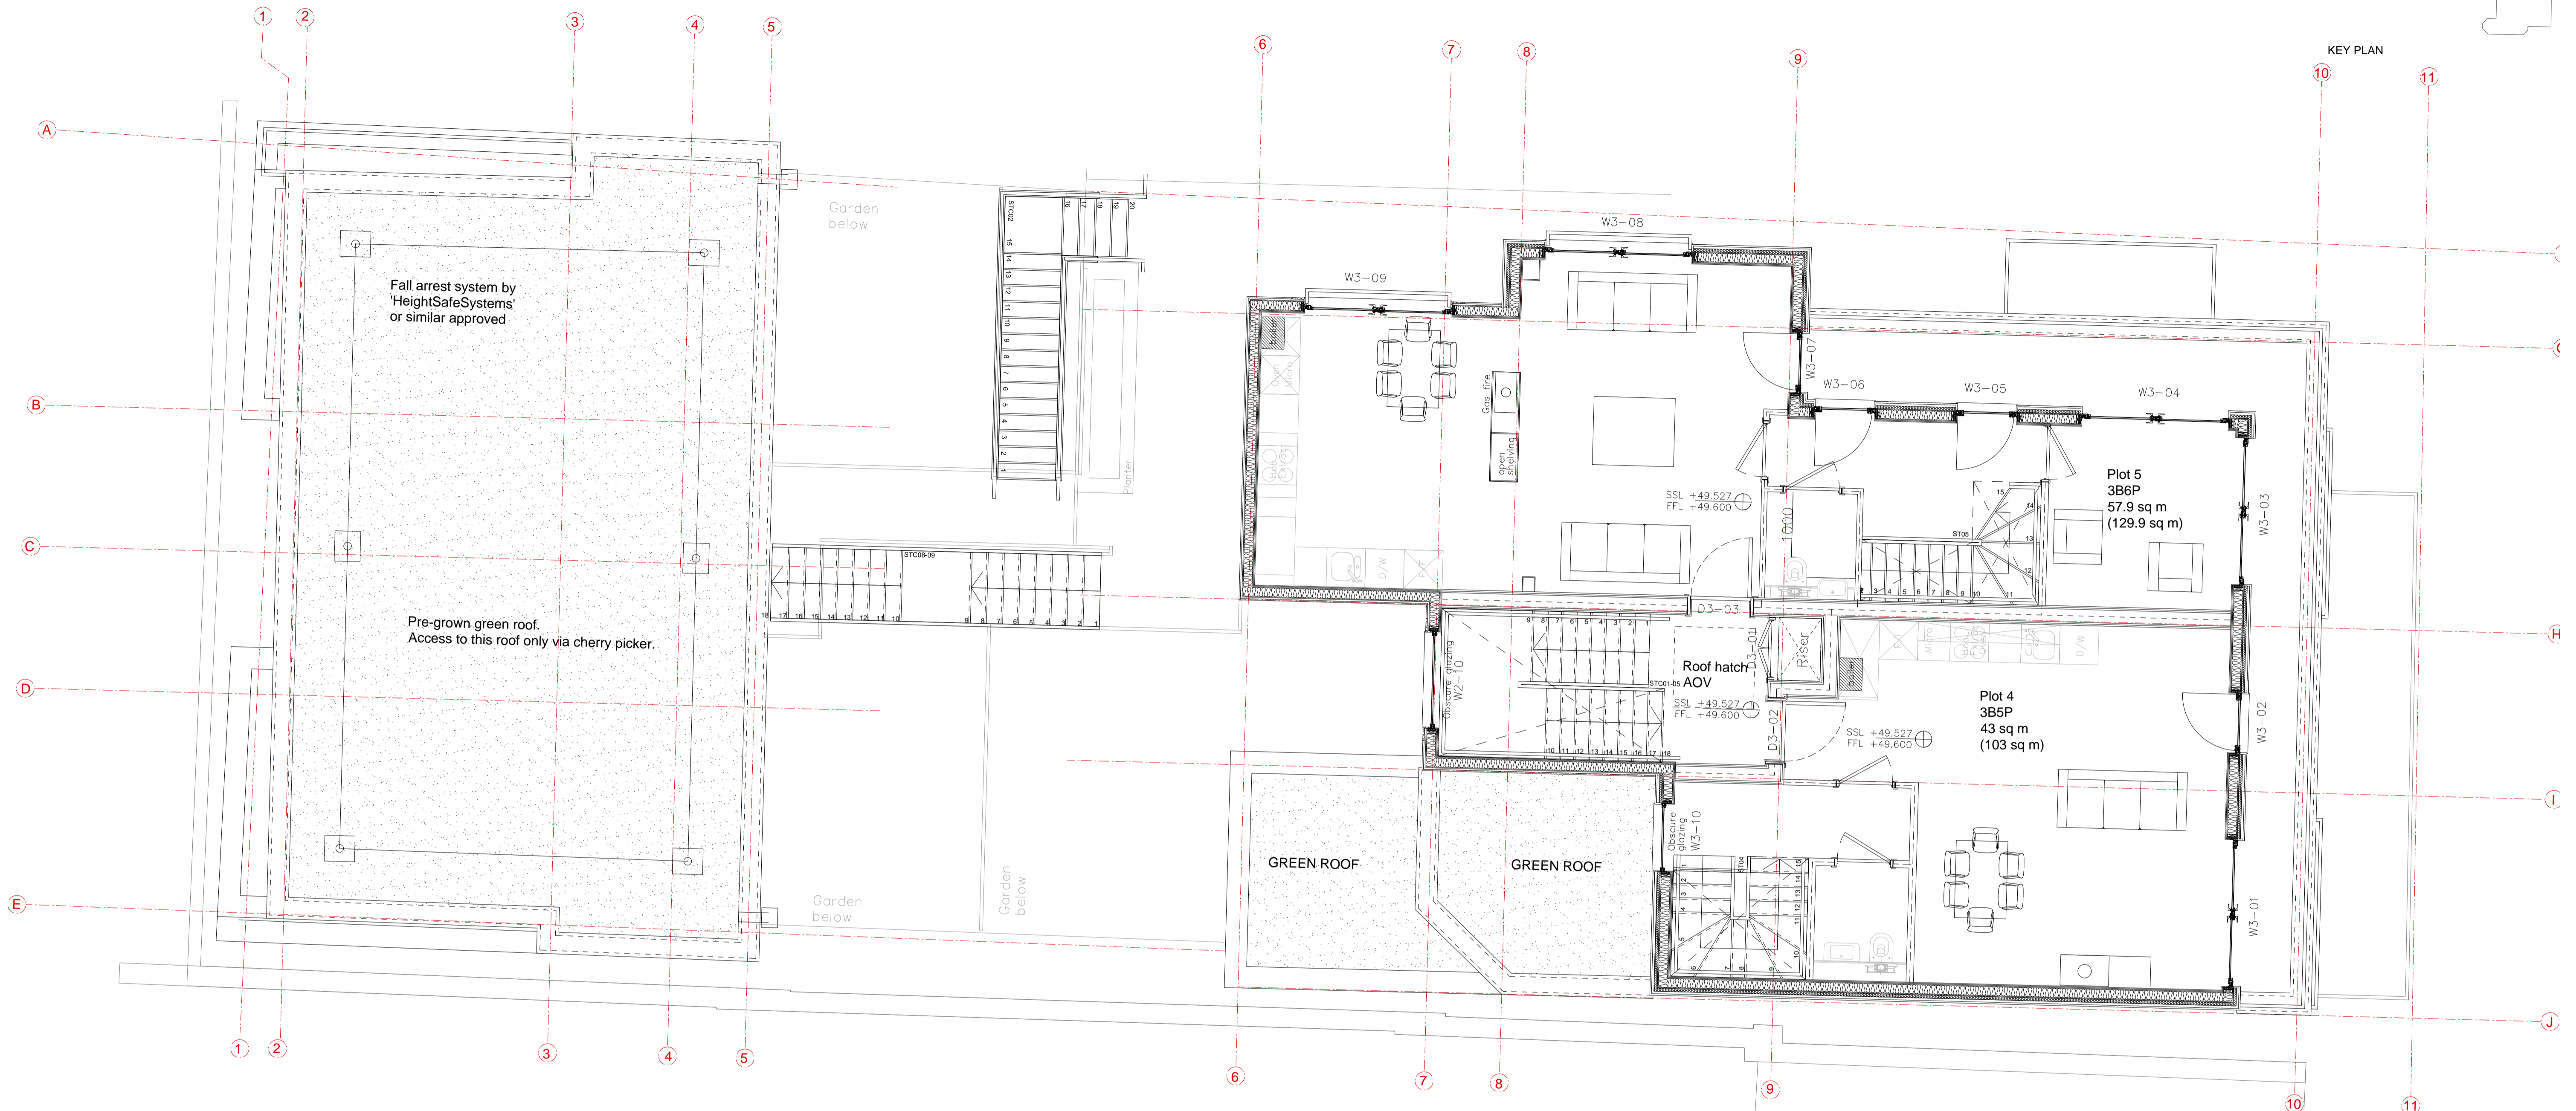

Revisions

**MGM**  
 CHARTERED ARCHITECTS  
 10 COLDBATH SQ LONDON EC1R 5HL  
 020 7713 8100 020 7837 0800

Project 59 - 61 Leighton Road  
London  
NW5 2QH

Title  
THIRD FLOOR PLAN

Scale	1:50@A1:1:100@A3	Drawn by	VP
Date	August 2016	Checked	VP
Drawing Number	5381/P/05	Revision	-

DO NOT SCALE FROM THIS DRAWING. ALL DIMENSIONS ARE TO BE CHECKED AND VERIFIED ON SITE AND ALL DISCREPANCIES REPORTED TO MGM ASSOCIATES PRIOR TO ANY CONSTRUCTION WORK TAKING PLACE.  
THIS DRAWING IS THE PROPERTY AND COPYRIGHT OF MGM ASSOCIATES AND CAN NOT BE REPRODUCED WITHOUT PERMISSION.

PLANNING