


KEY PLAN

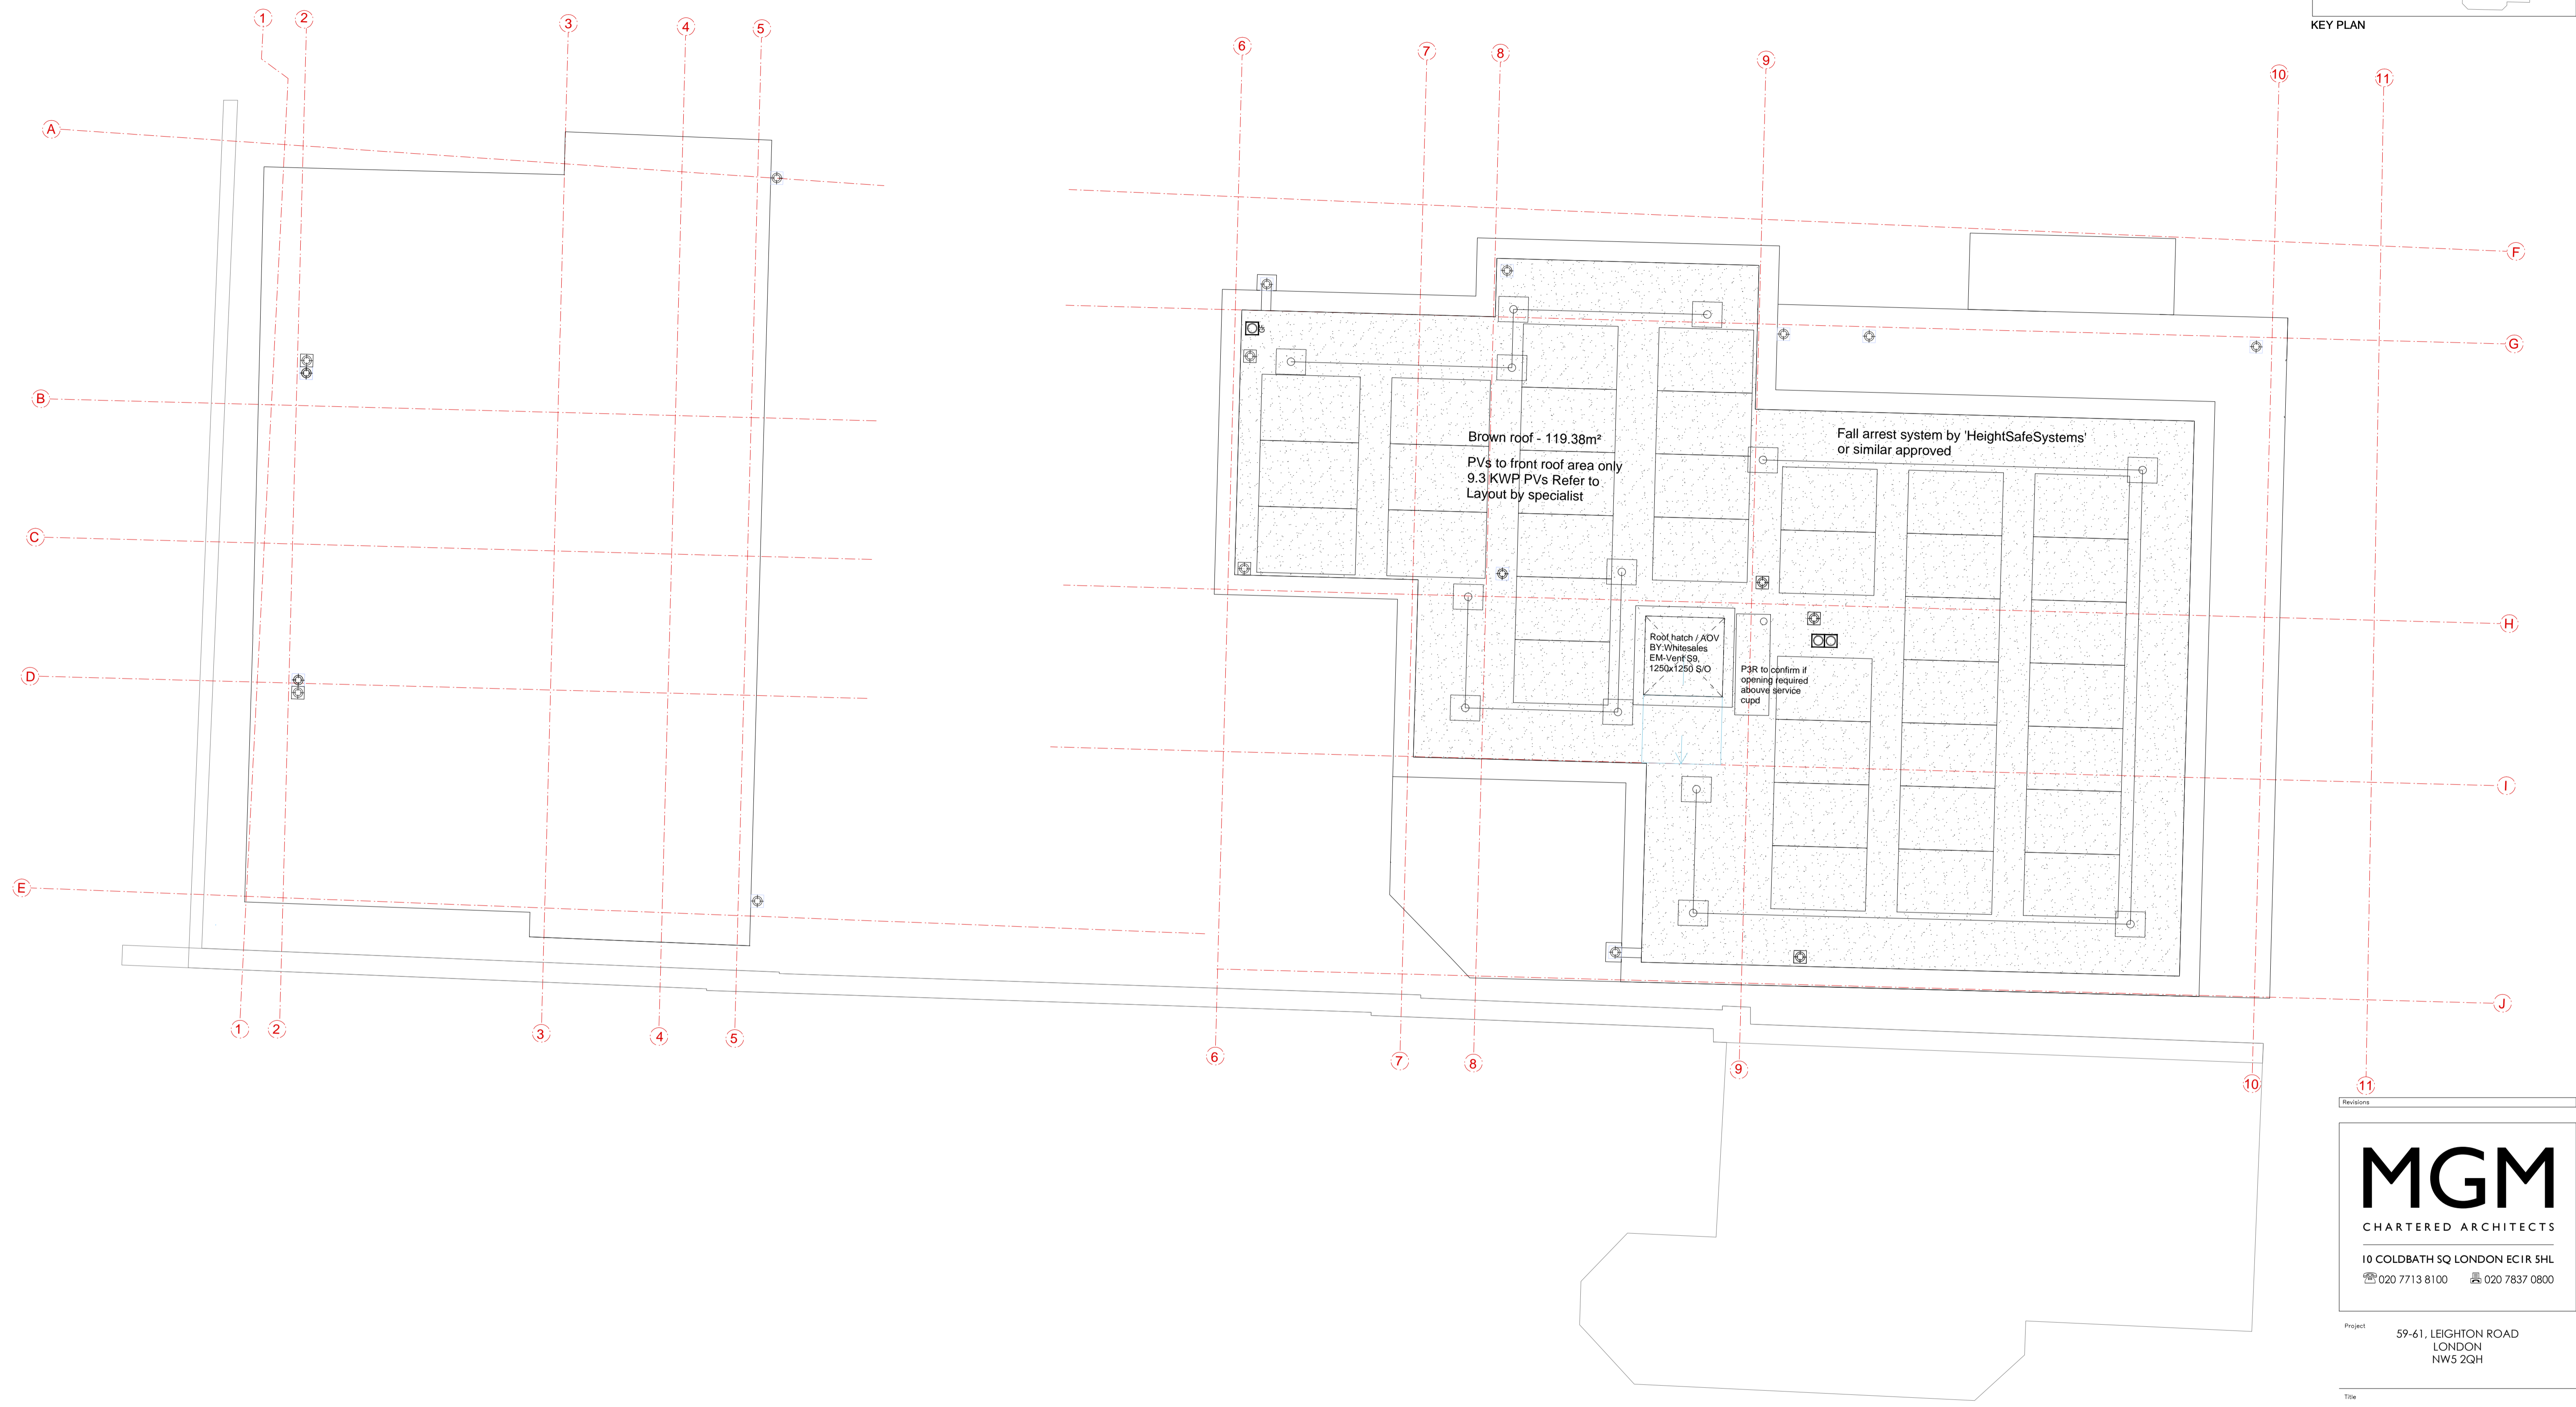

Revisions

MGM
 CHARTERED ARCHITECTS
 10 COLDBATH SQ LONDON EC1R 5HL
 ☎ 020 7713 8100 📠 020 7837 0800

Project 59-61, LEIGHTON ROAD
 LONDON
 NW5 2QH

Title
 ROOF PLAN

Scale 1:50@A1	Drawn by VP
Date August 2016	Checked VP
Drawing Number 5381/P/06	Revision -

DO NOT SCALE FROM THIS DRAWING. ALL DIMENSIONS ARE TO BE CHECKED AND VERIFIED ON SITE AND ALL DISCREPANCIES REPORTED TO MGM ASSOCIATES PRIOR TO ANY CONSTRUCTION WORK TAKING PLACE.
 THIS DRAWING IS THE PROPERTY AND COPYRIGHT OF MGM ASSOCIATES AND CAN NOT BE REPRODUCED WITHOUT PERMISSION.

PLANNING