



Legal Notice
 This drawing is the property of Tibbatts Design Ltd. Copyright is reserved by them and the drawing is issued on the condition that it is not copied either wholly or in part without the consent in writing of Tibbatts Design Ltd. Figured dimensions to take preference over those scaled. All dimensions to be checked on site before commencement of any work or shop drawings. This drawing is to be read in conjunction with the specification when existing.

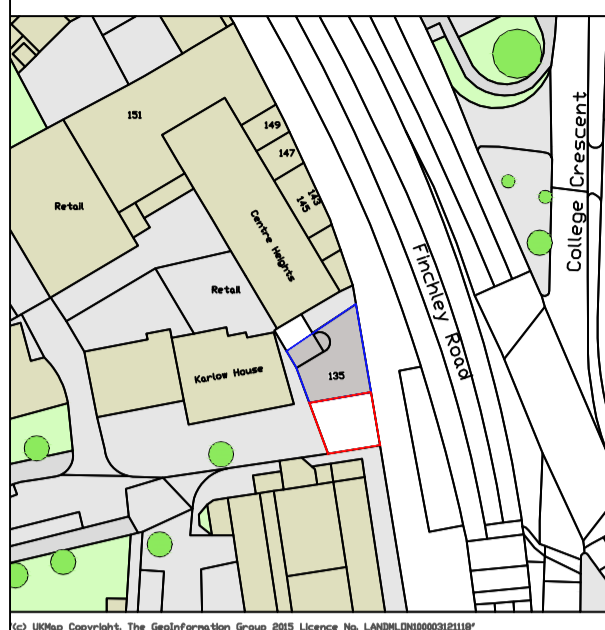

LOCATION PLAN Scale 1:1250 NORTH

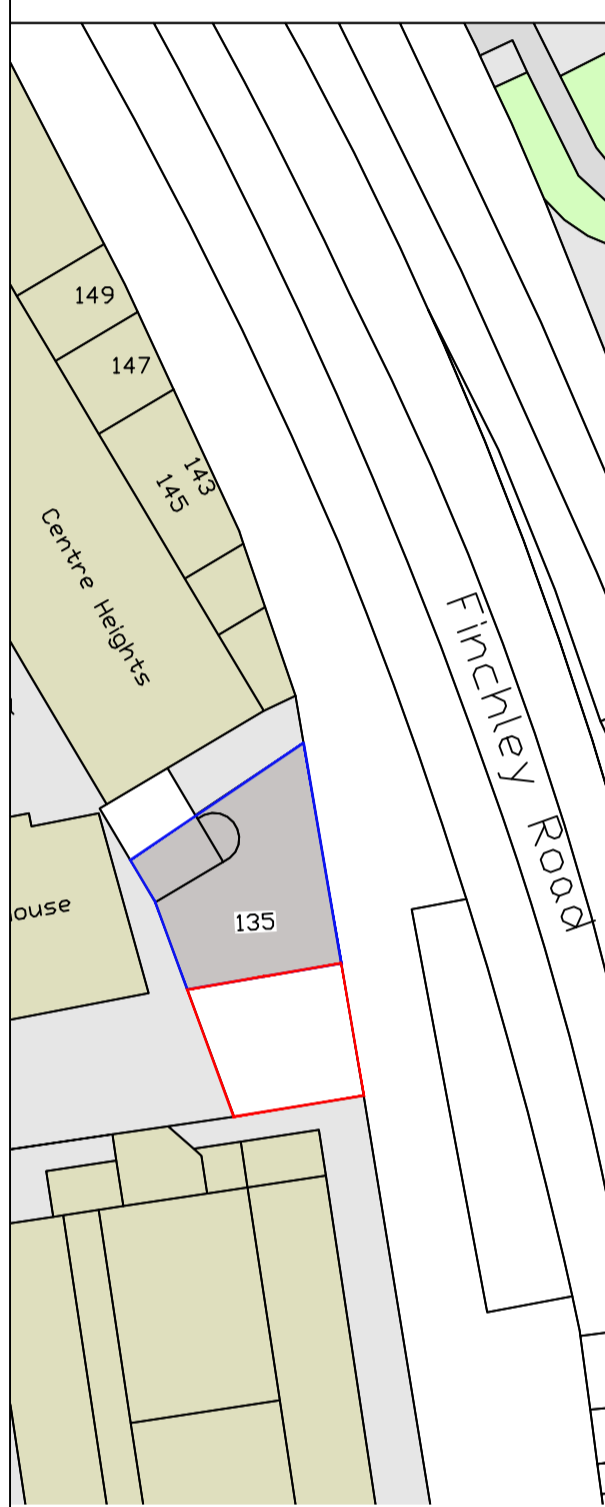

SITE PLAN Scale 1:500 NORTH

TIBBATTS ABEL
 Interiors - Architecture

Suite 214 Fort Dunlop Birmingham B24 9FD
 Tel: +44 (0) 121 747 1111 Fax: +44 (0) 121 747 1199
 info@tibbatts.com www.tibbattsabel.com

Client
135 Finchley Road Ltd

Job Title
135 Finchley Road Swiss Cottage, London

Drawing Title
New Decking and Landscape with new wall at street level and new canopy at frontage

Date
 29/04/16


Scale
 1:100 & 1:50 @ A1

Drawn by
 AL


Job No.
 1600

Revisions	Description	Date
a	amended decking layout	04/05/16
b	amended decking layout	10/06/16
c	amending added	04/07/16
d	extra annotation added	23/07/16
e	planter bed amendment	04/08/16
f	planter bed amendment	09/08/16
g	installation of gates	01/09/16


Drawing Number
034

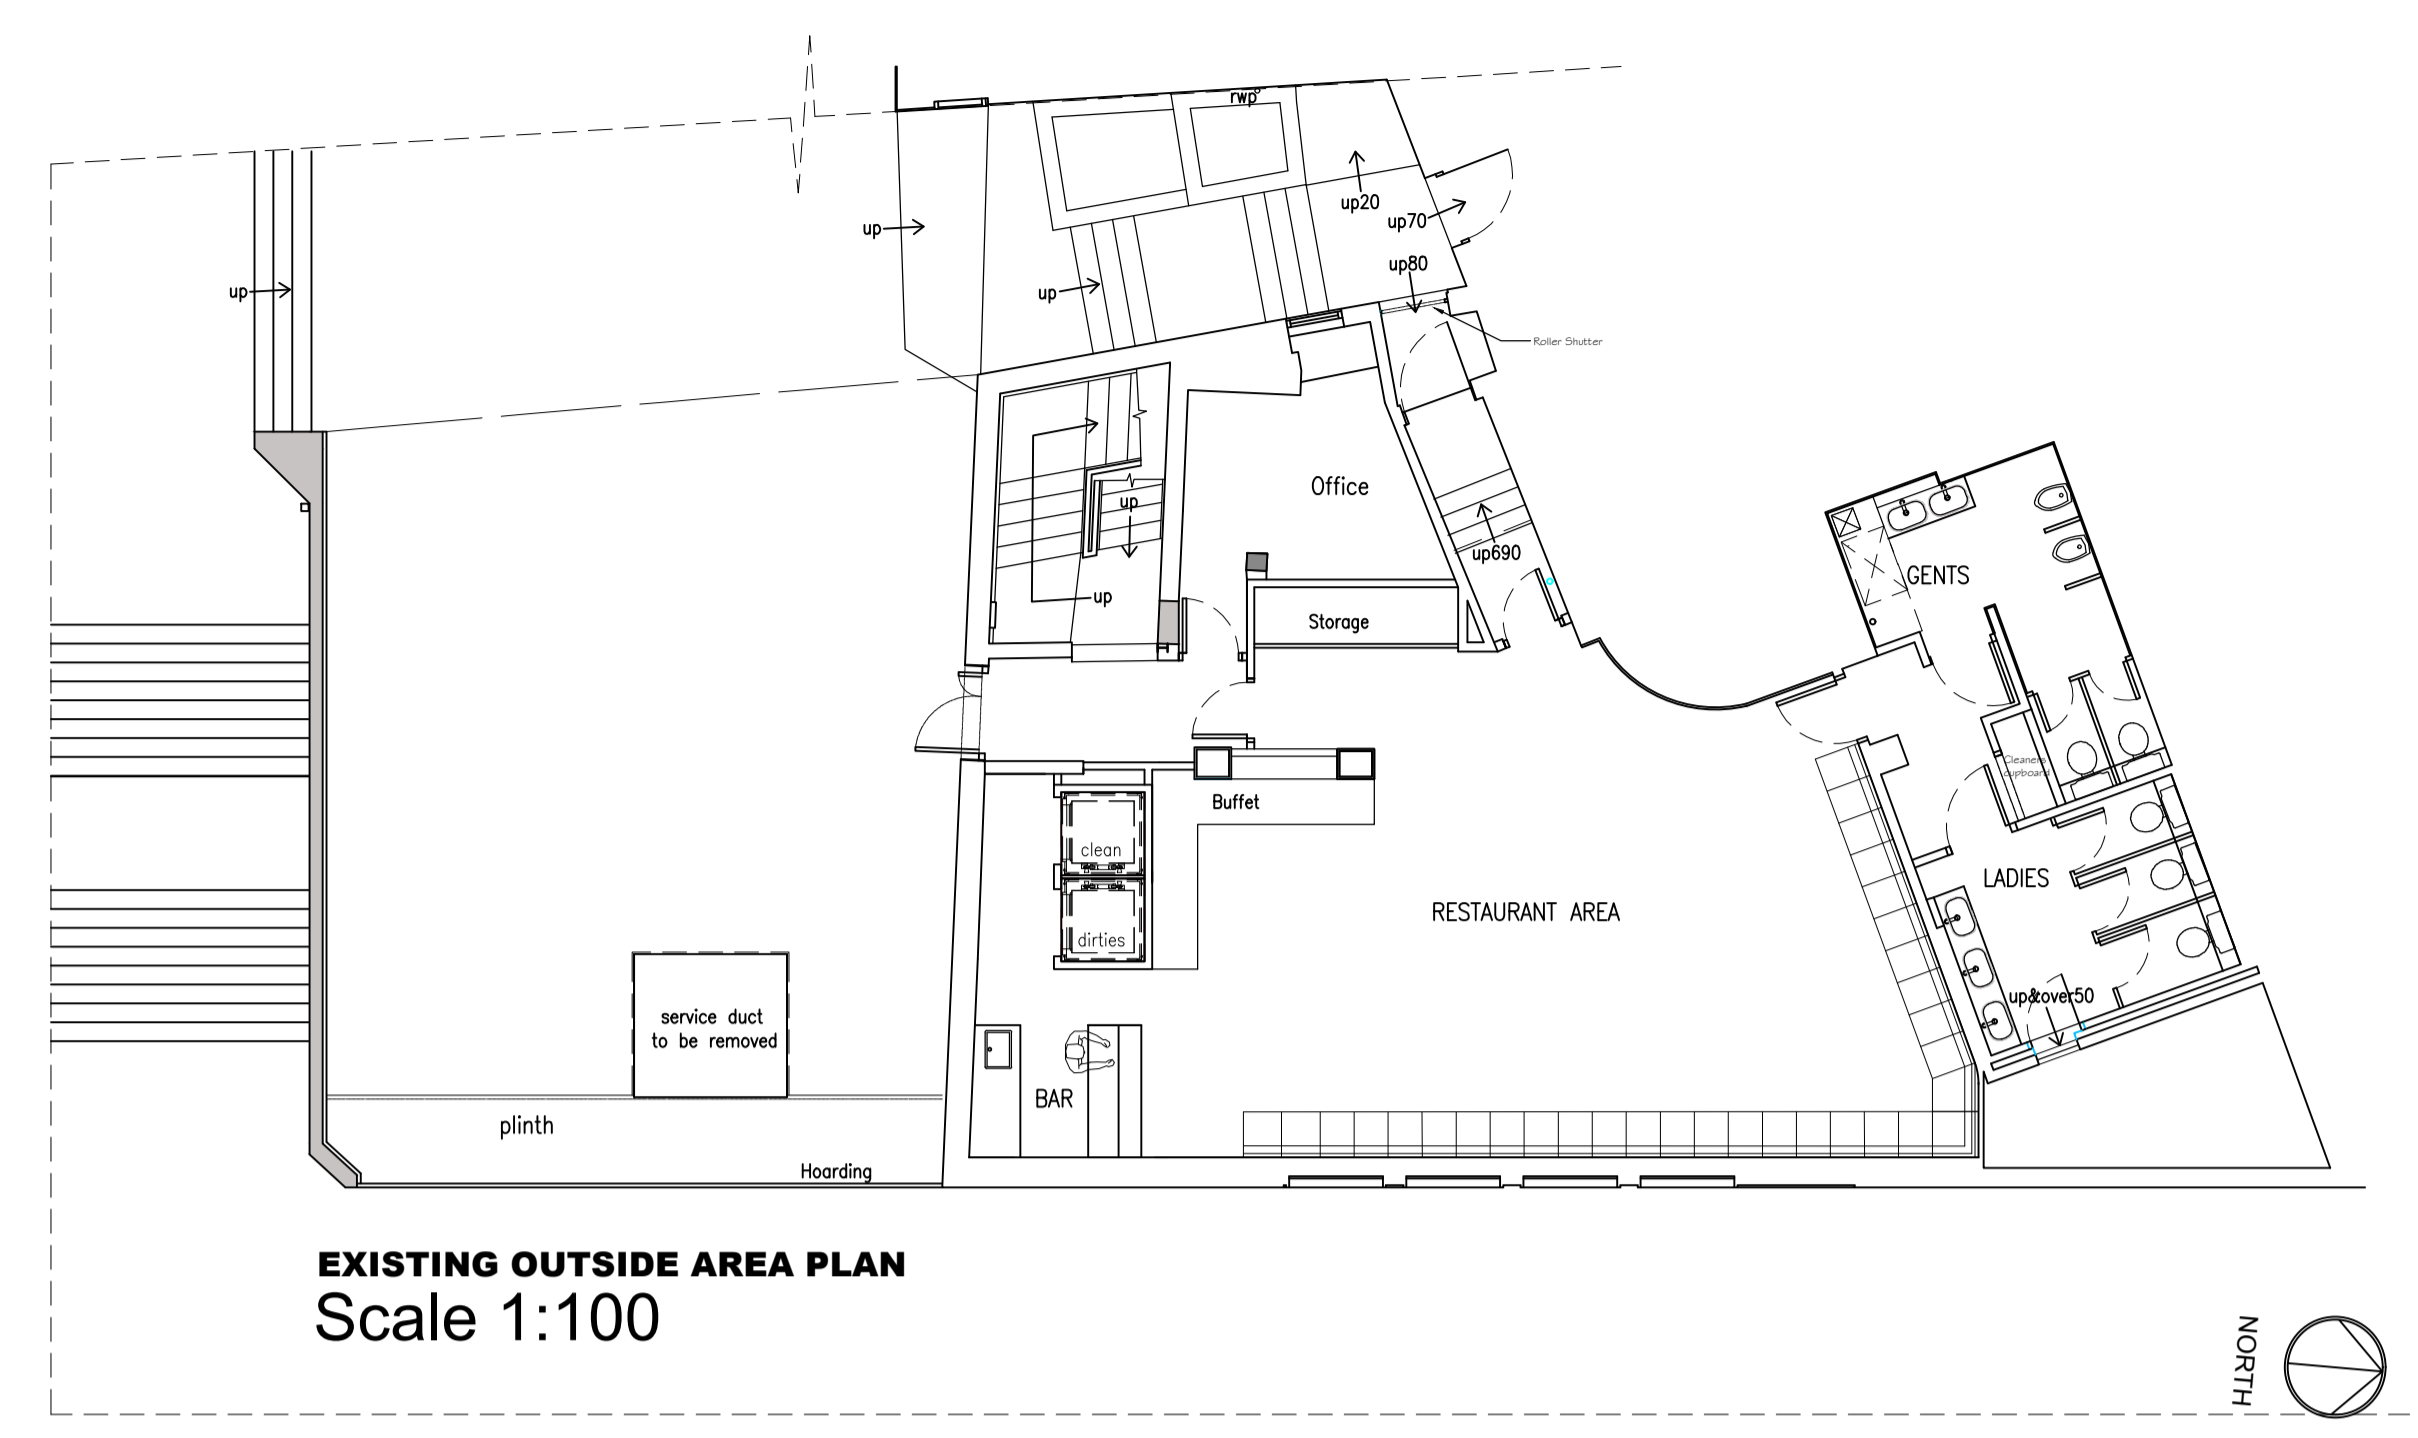


EXISTING OUTSIDE AREA PLAN Scale 1:100 NORTH

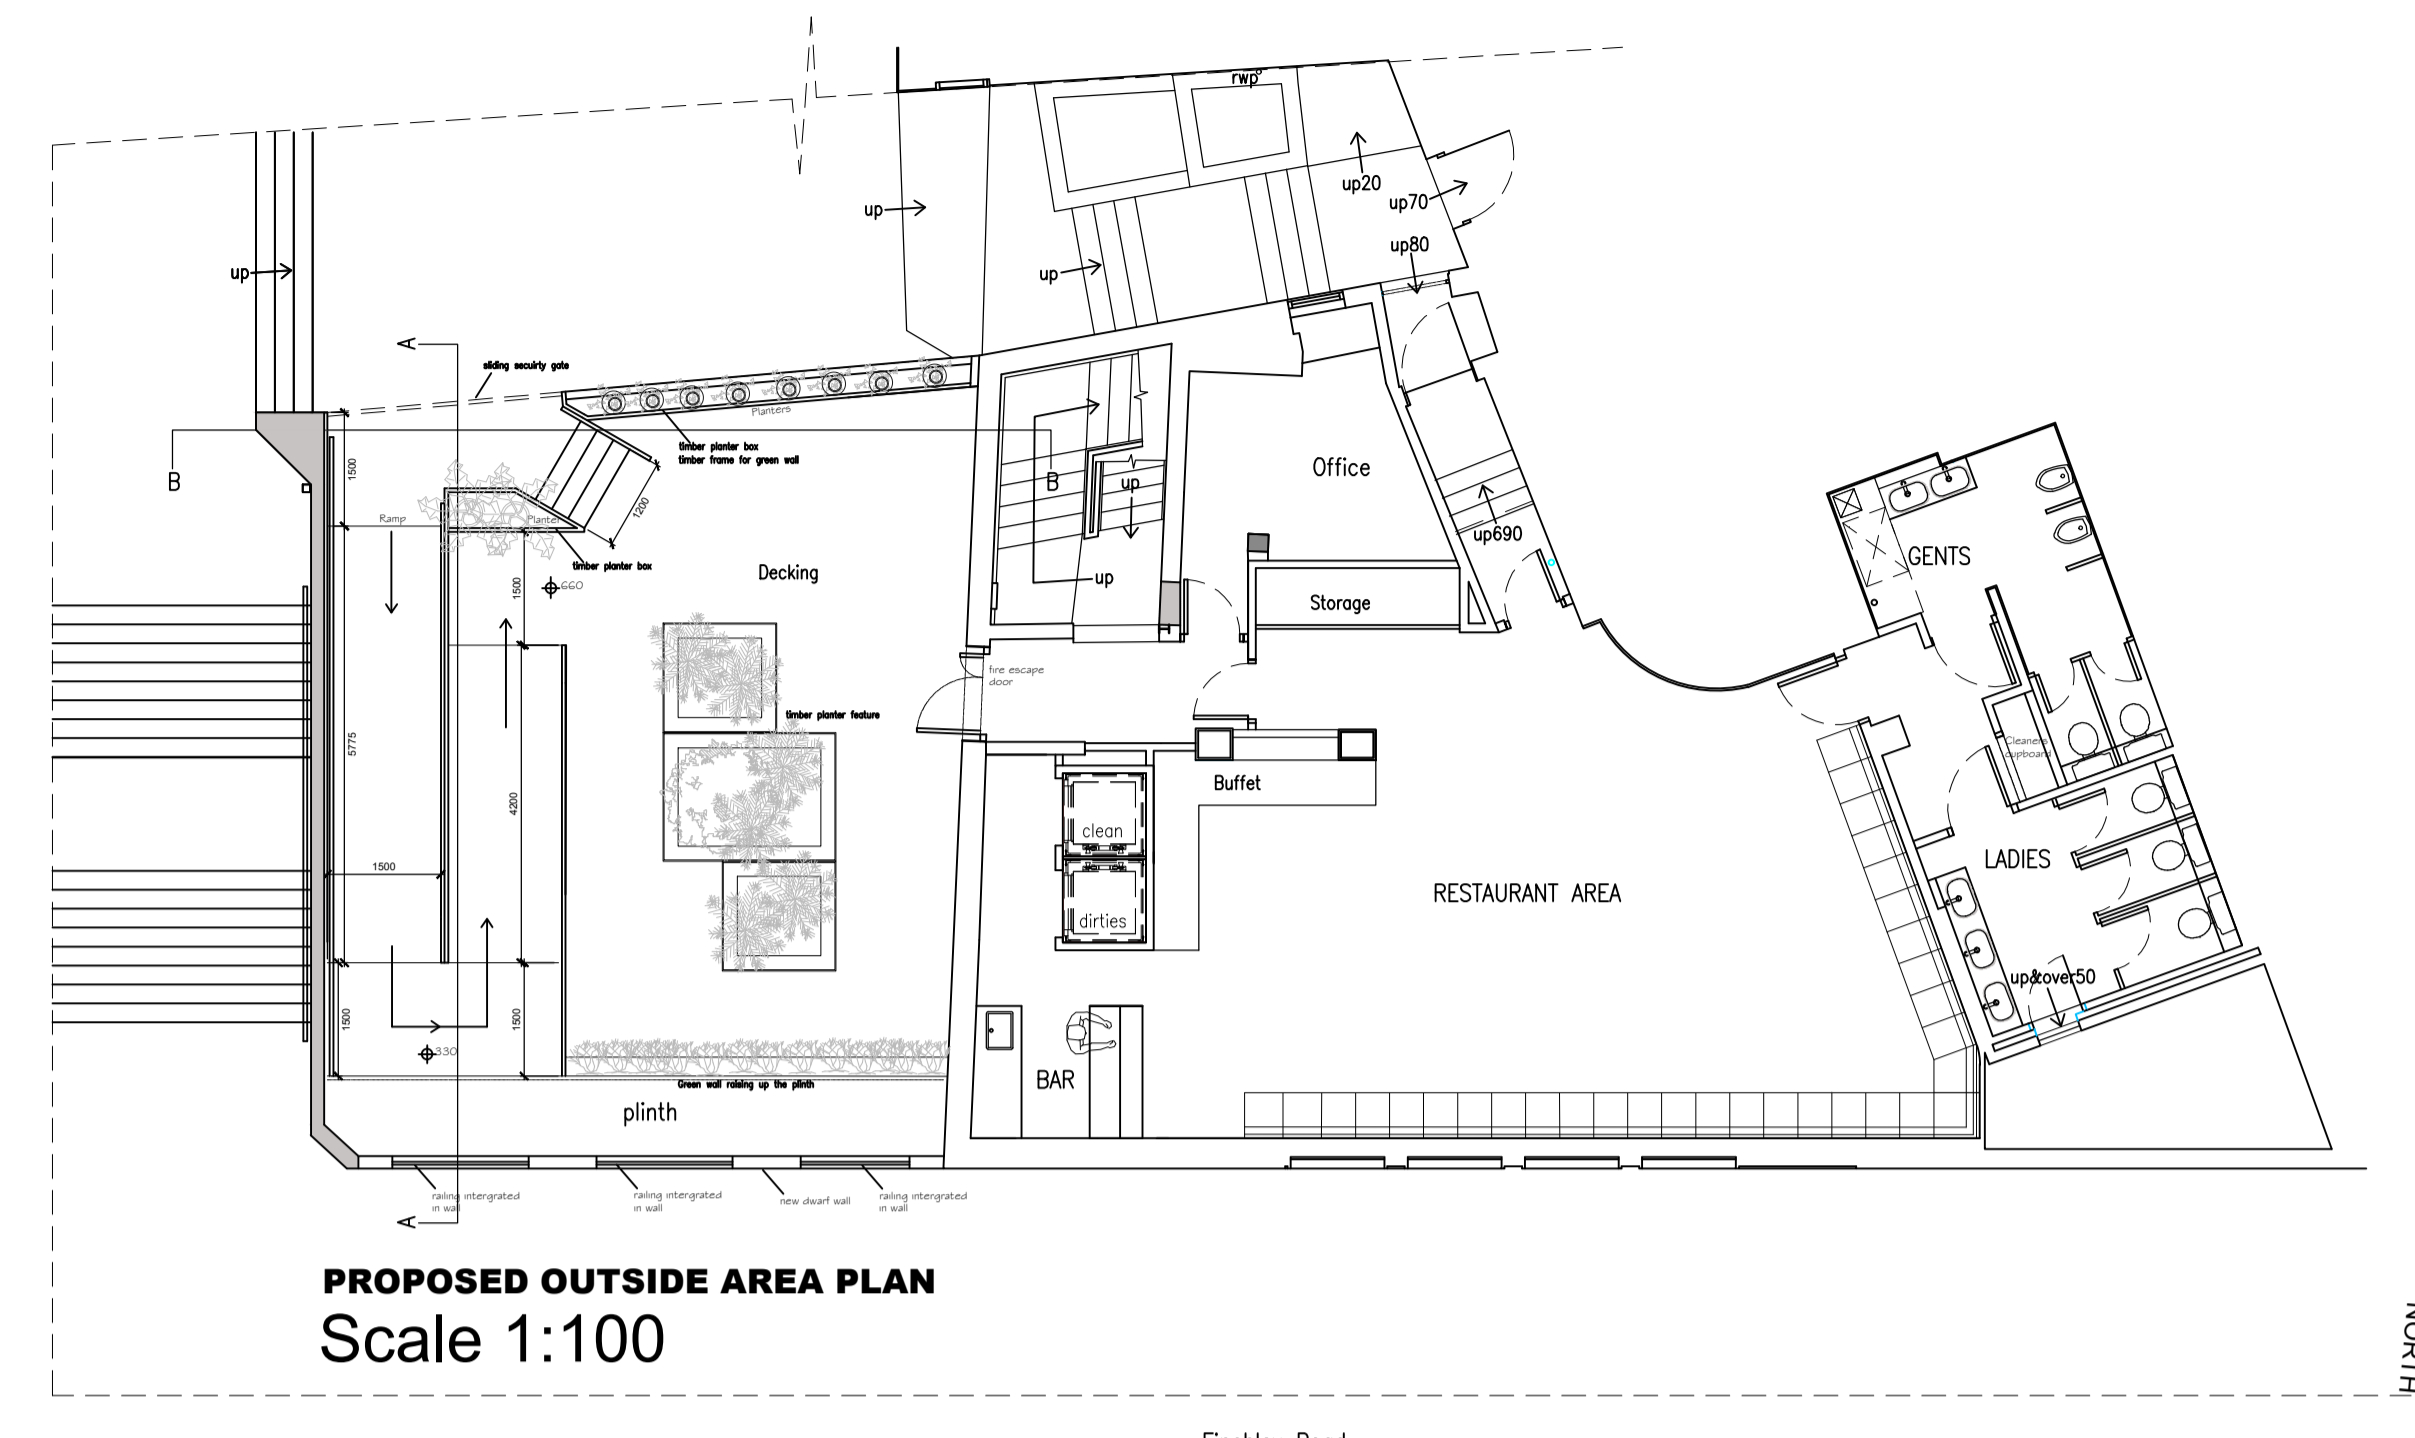


PROPOSED OUTSIDE AREA PLAN Scale 1:100 NORTH

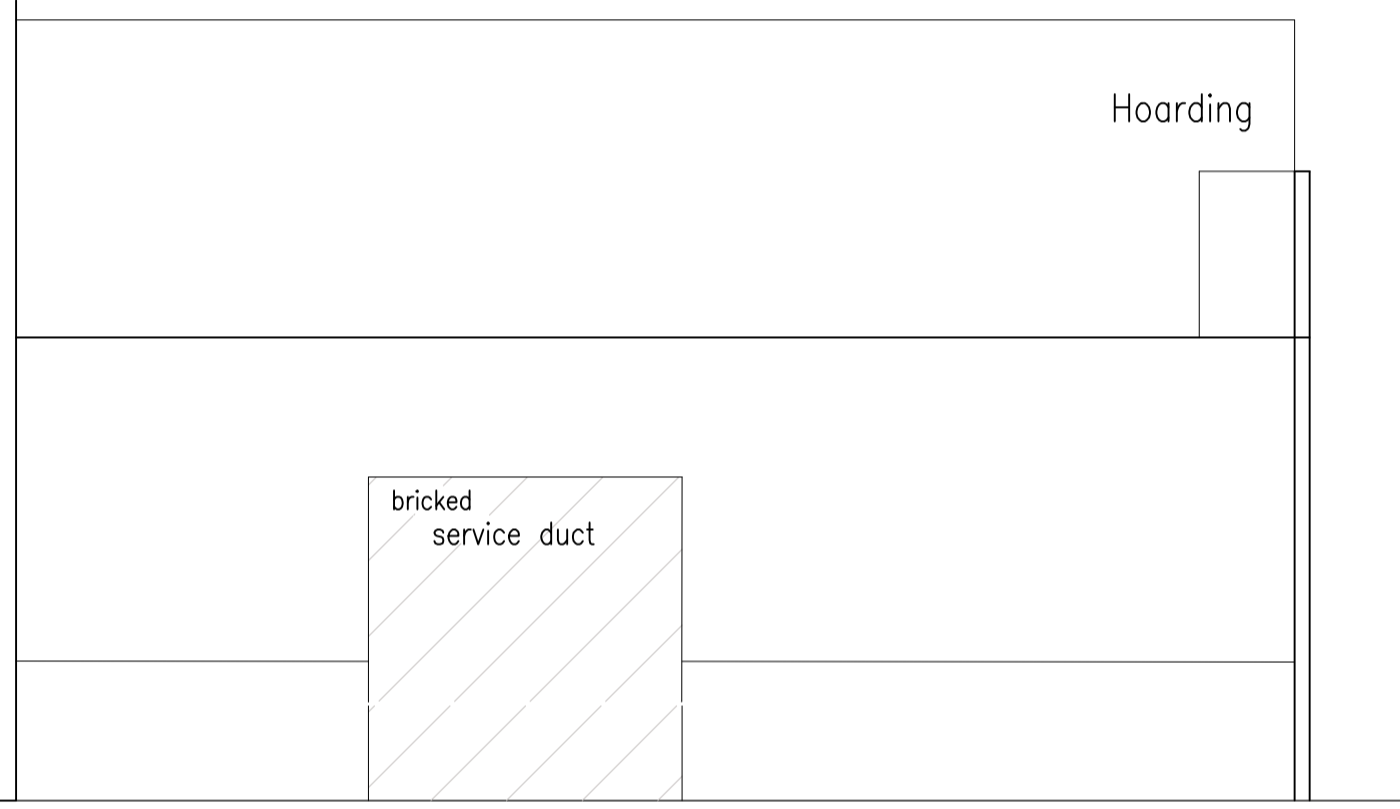


Existing Elevation West Elevation (only elevation that can be seen) Scale 1:50

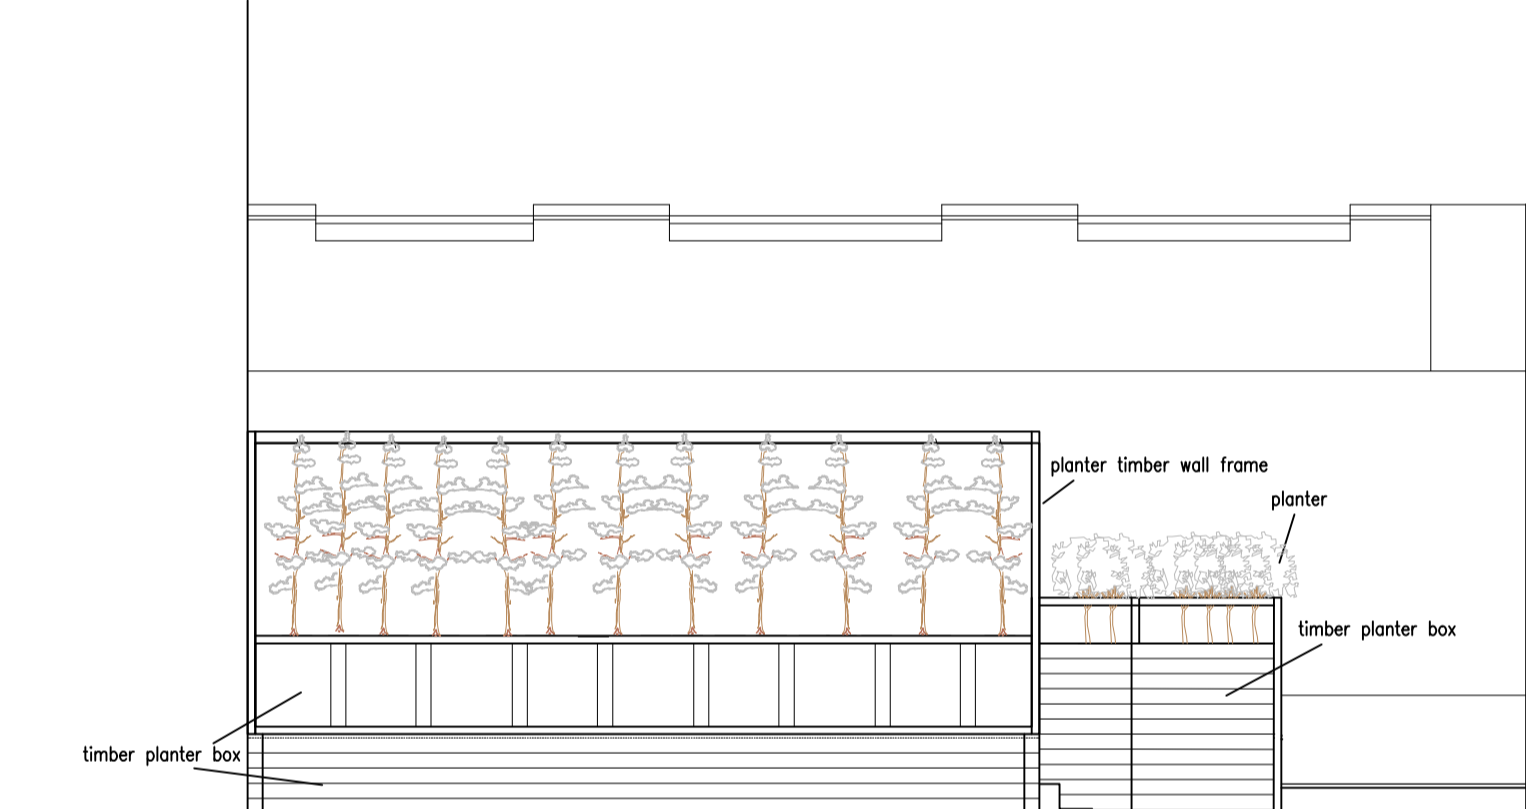


Proposed Elevation West Elevation (only elevation that can be seen) Scale 1:50

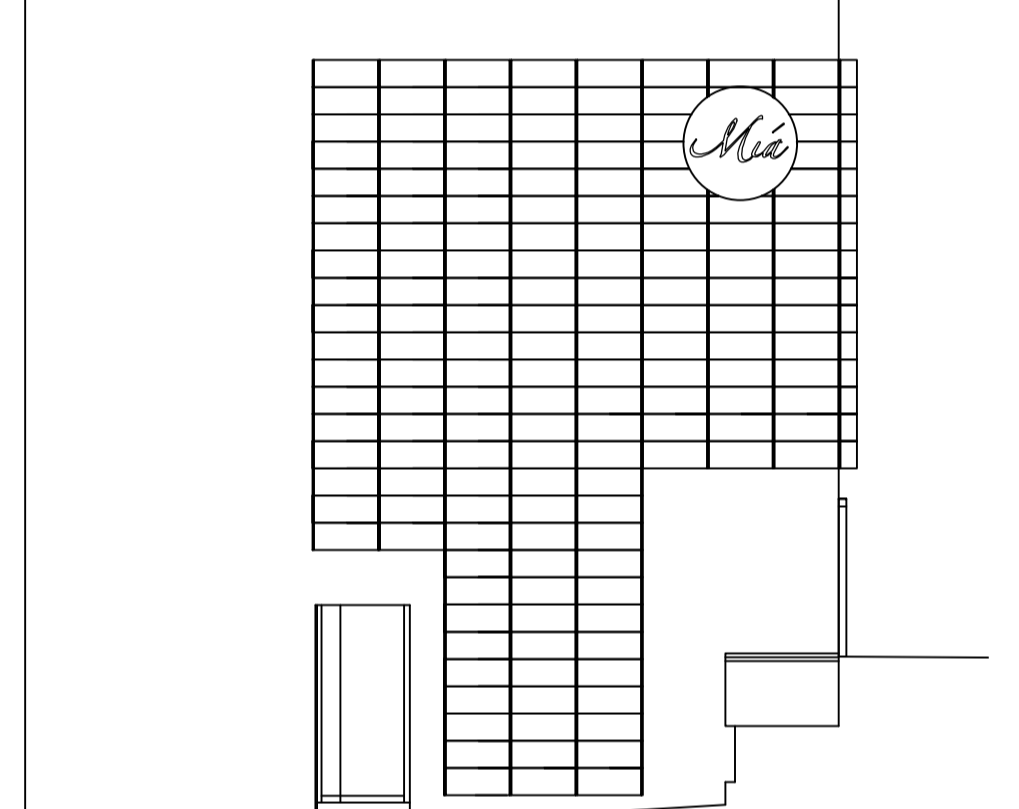


Existing Side Elevation Scale 1:100

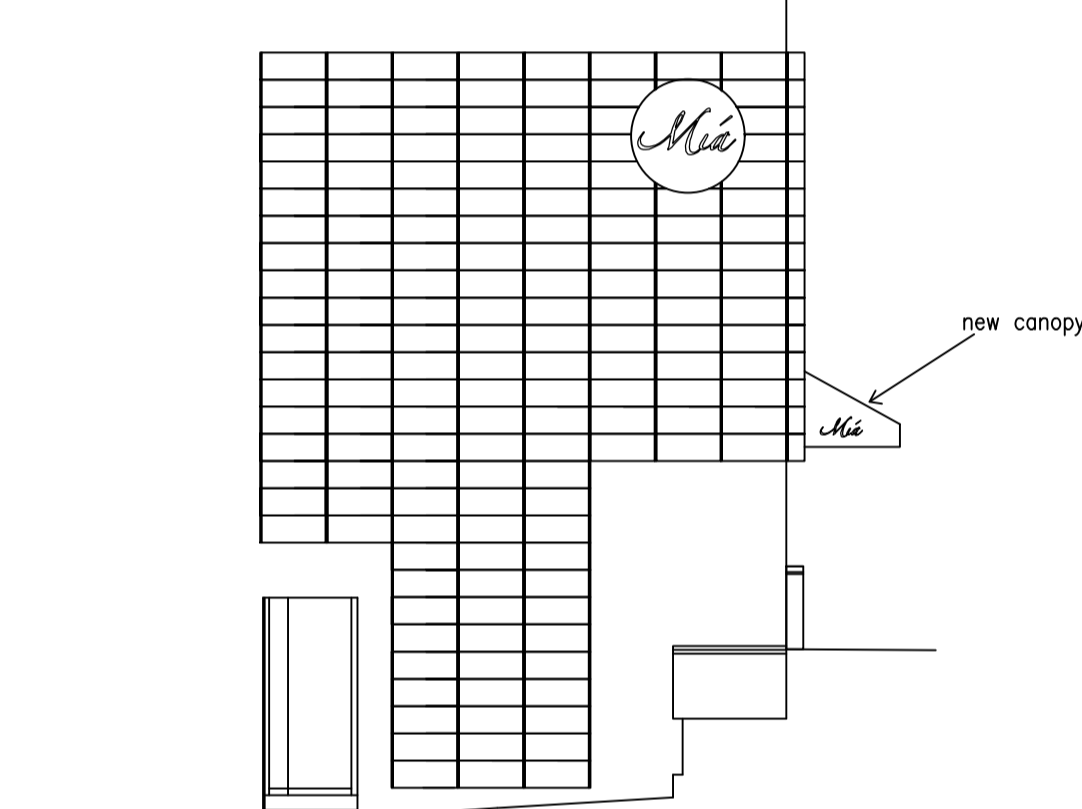


Proposed Side Elevation Scale 1:100

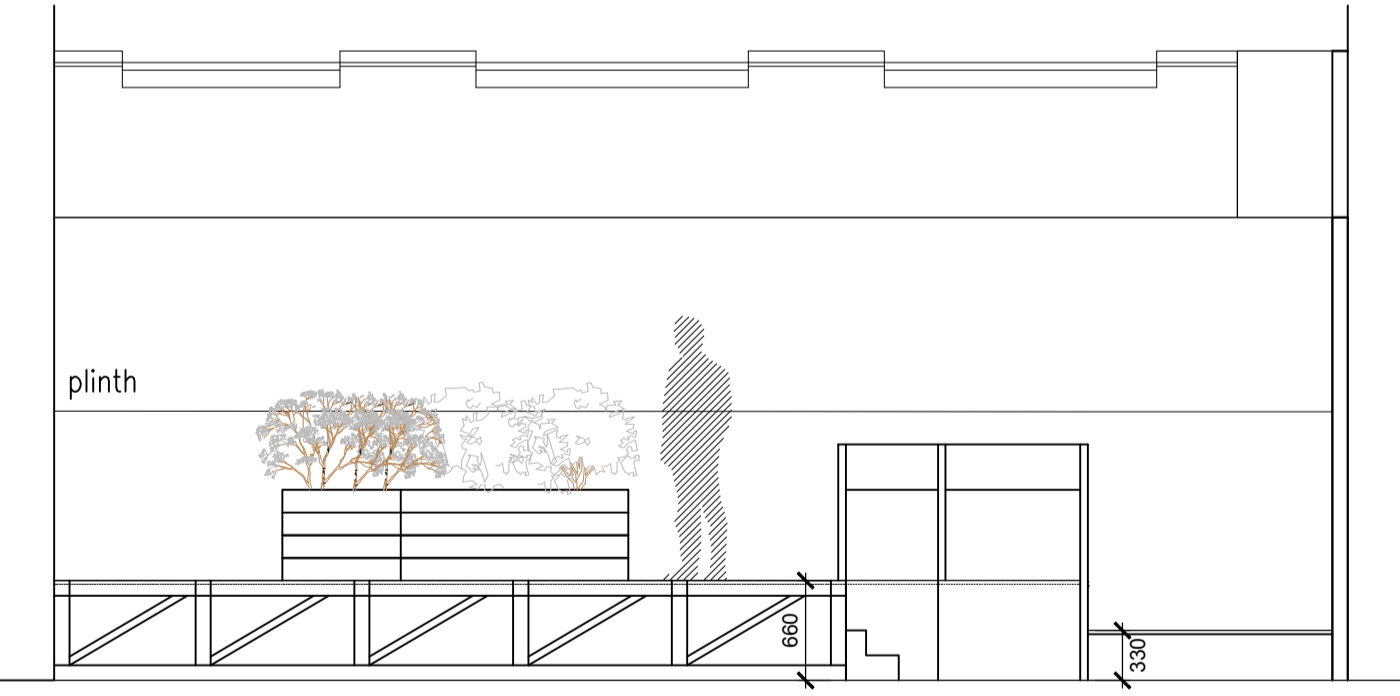


SECTION B-B Scale 1:50

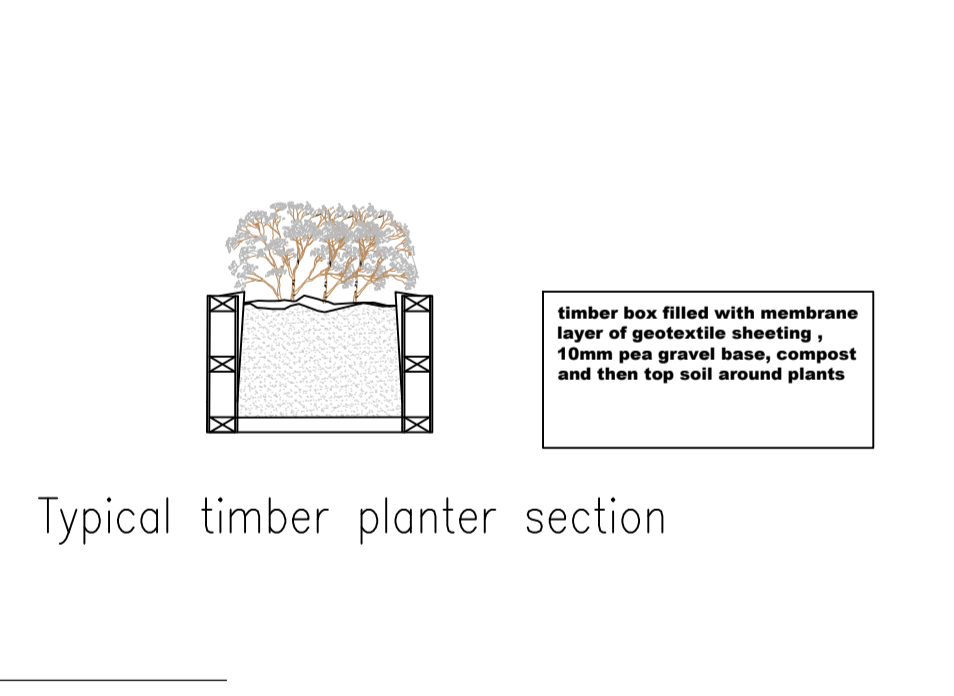


Typical timber planter section Scale 1:50

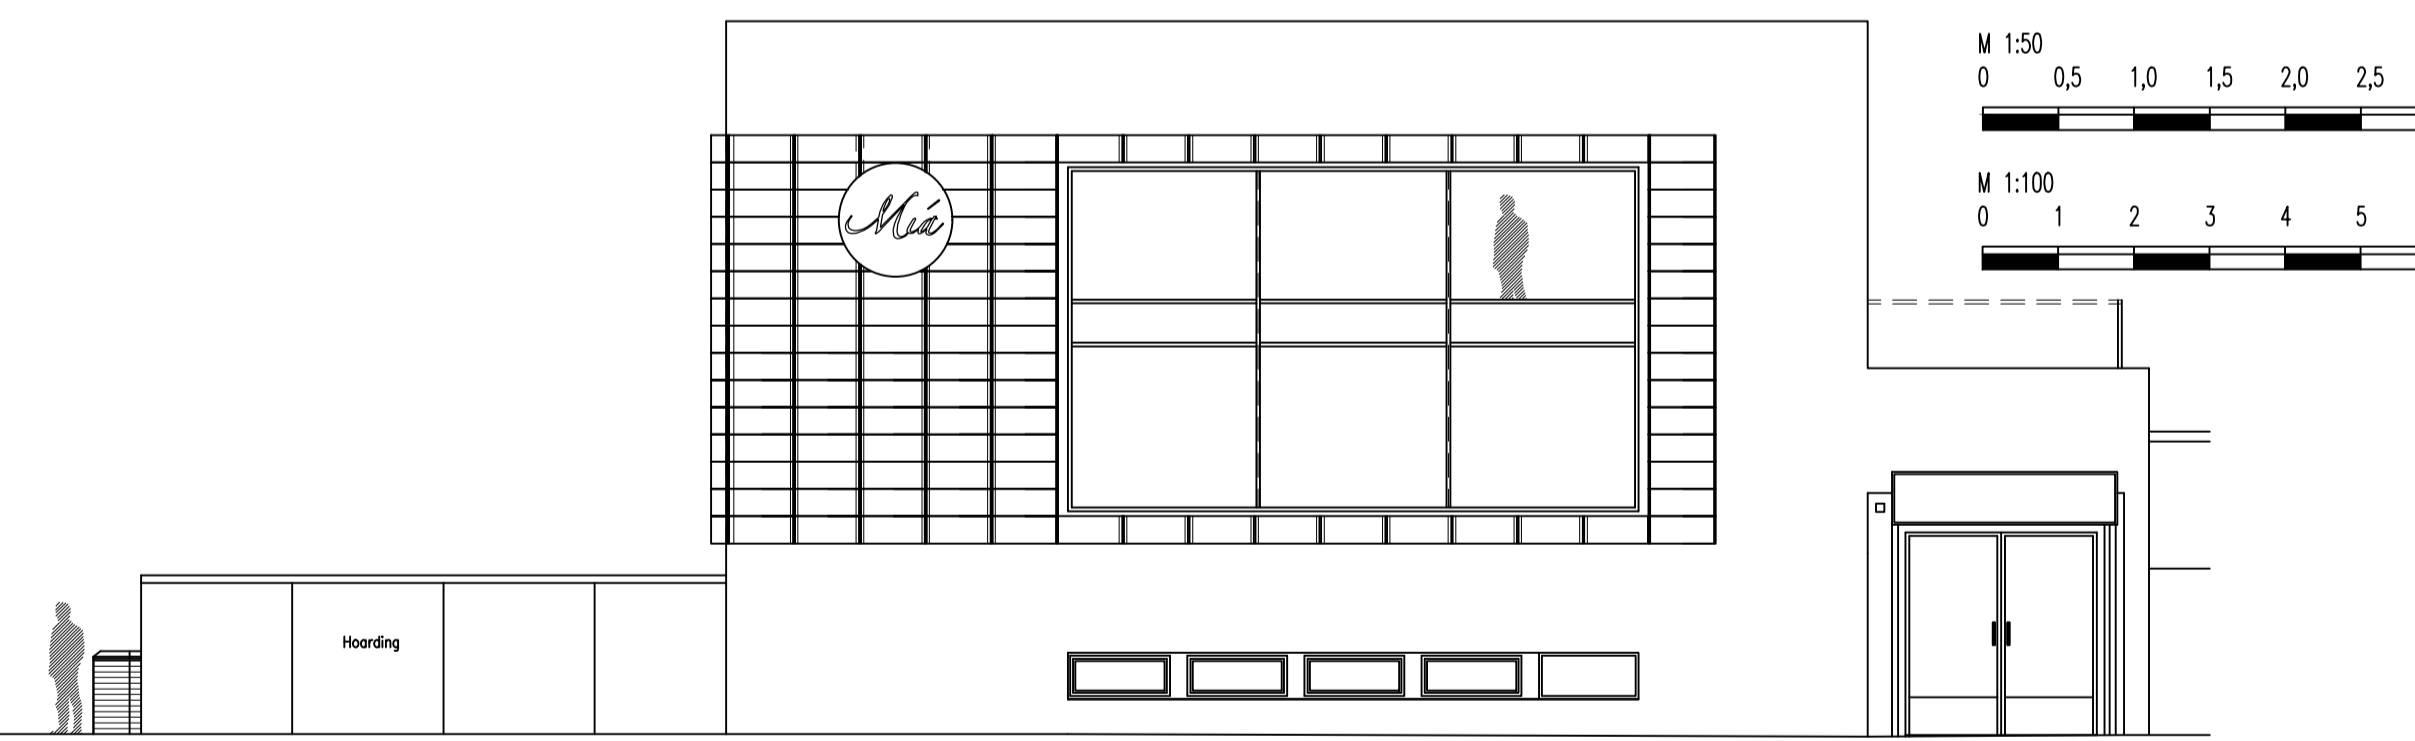

Existing Front Elevation Scale 1:100

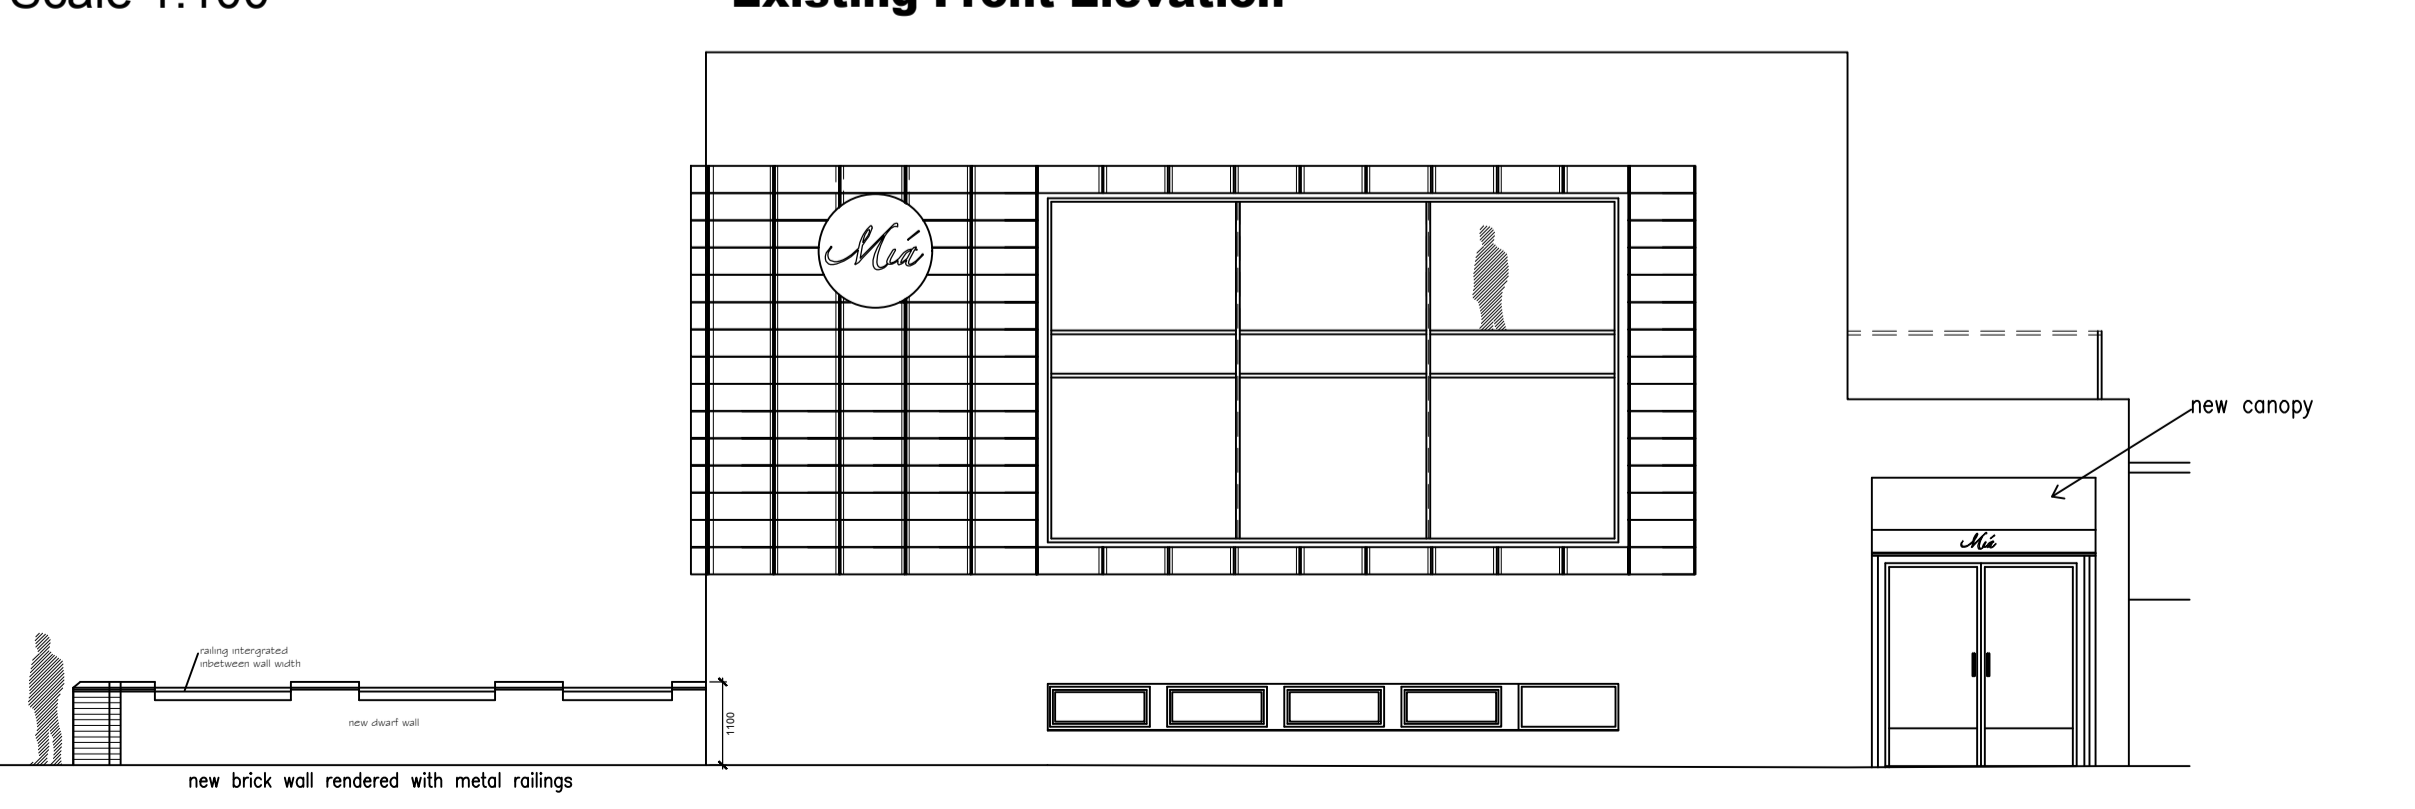

Proposed Front Elevation Scale 1:100

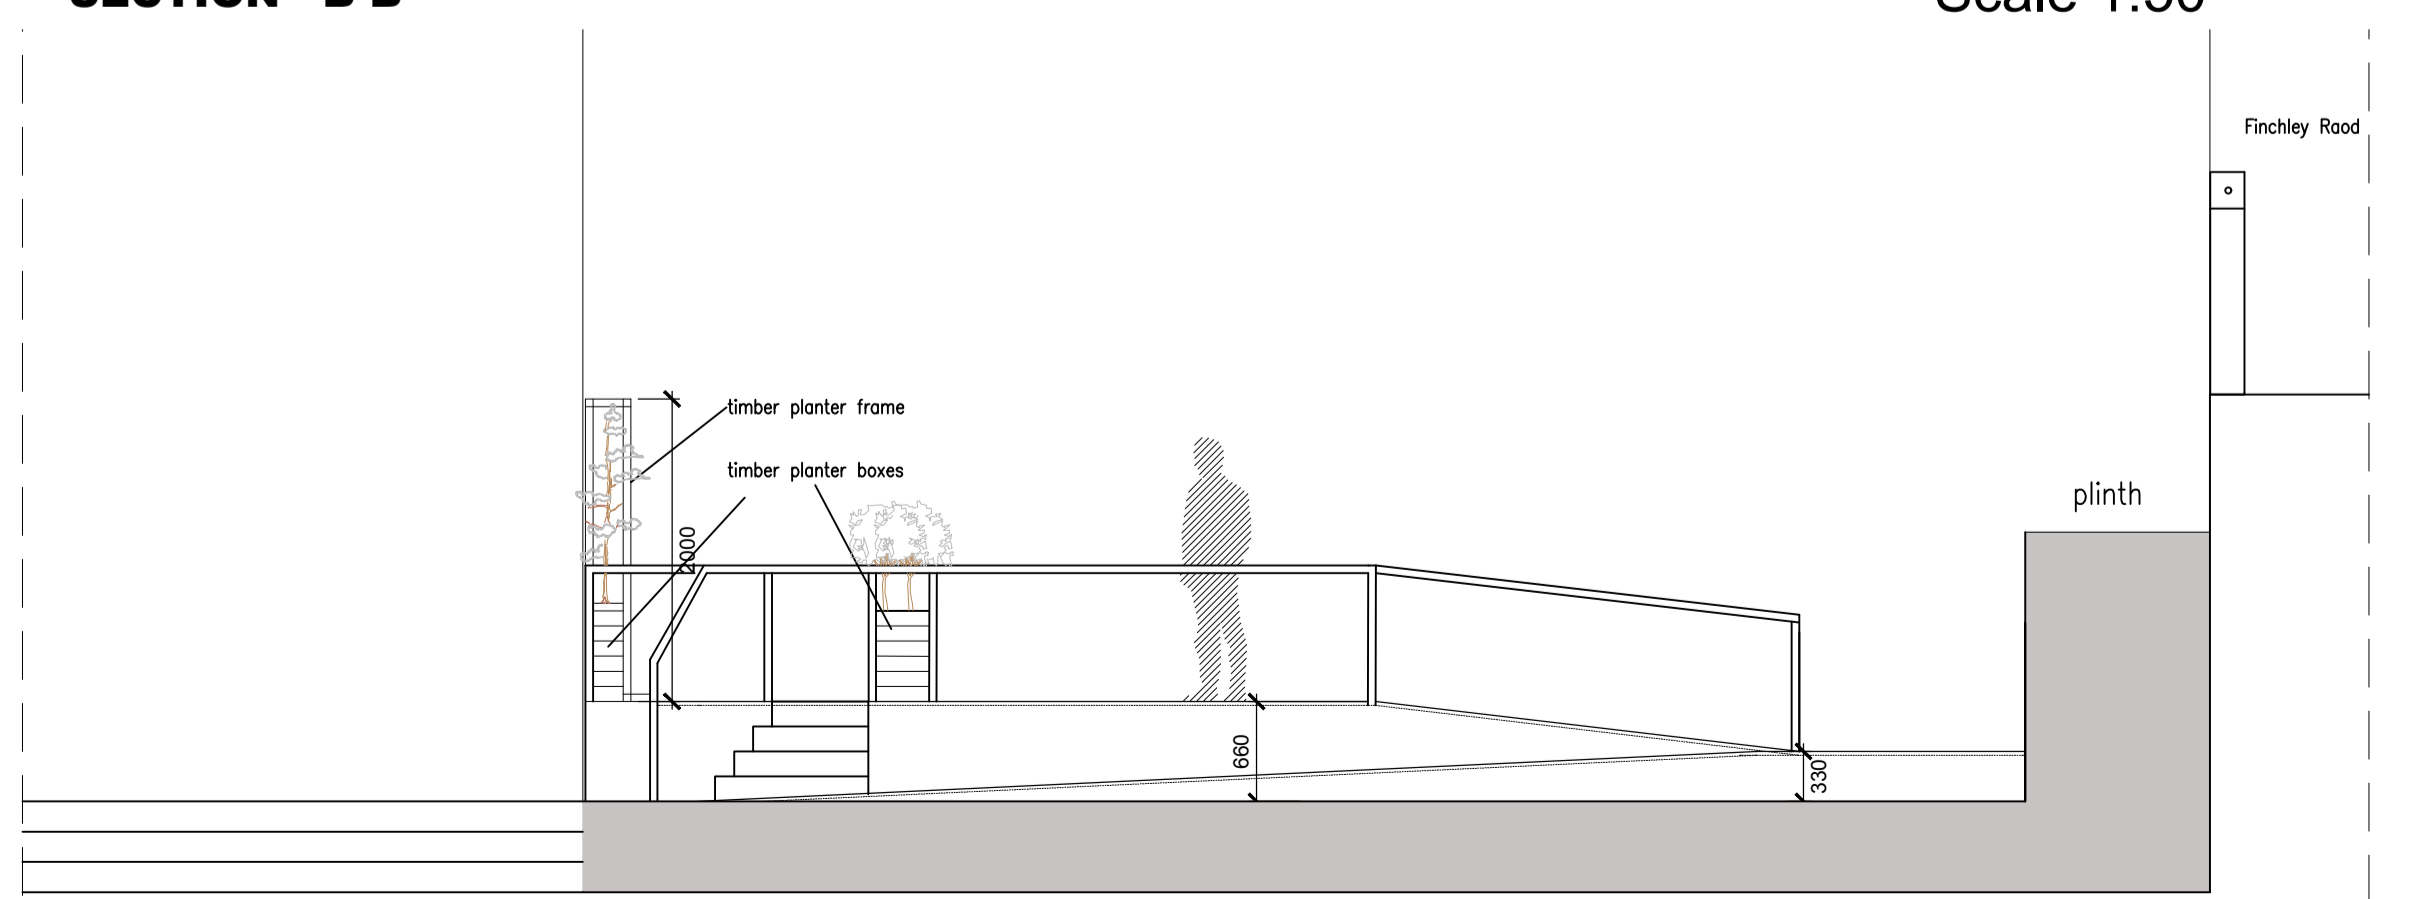

SECTION A-A Scale 1:50