


ROOF PLAN

SCALE 1:200

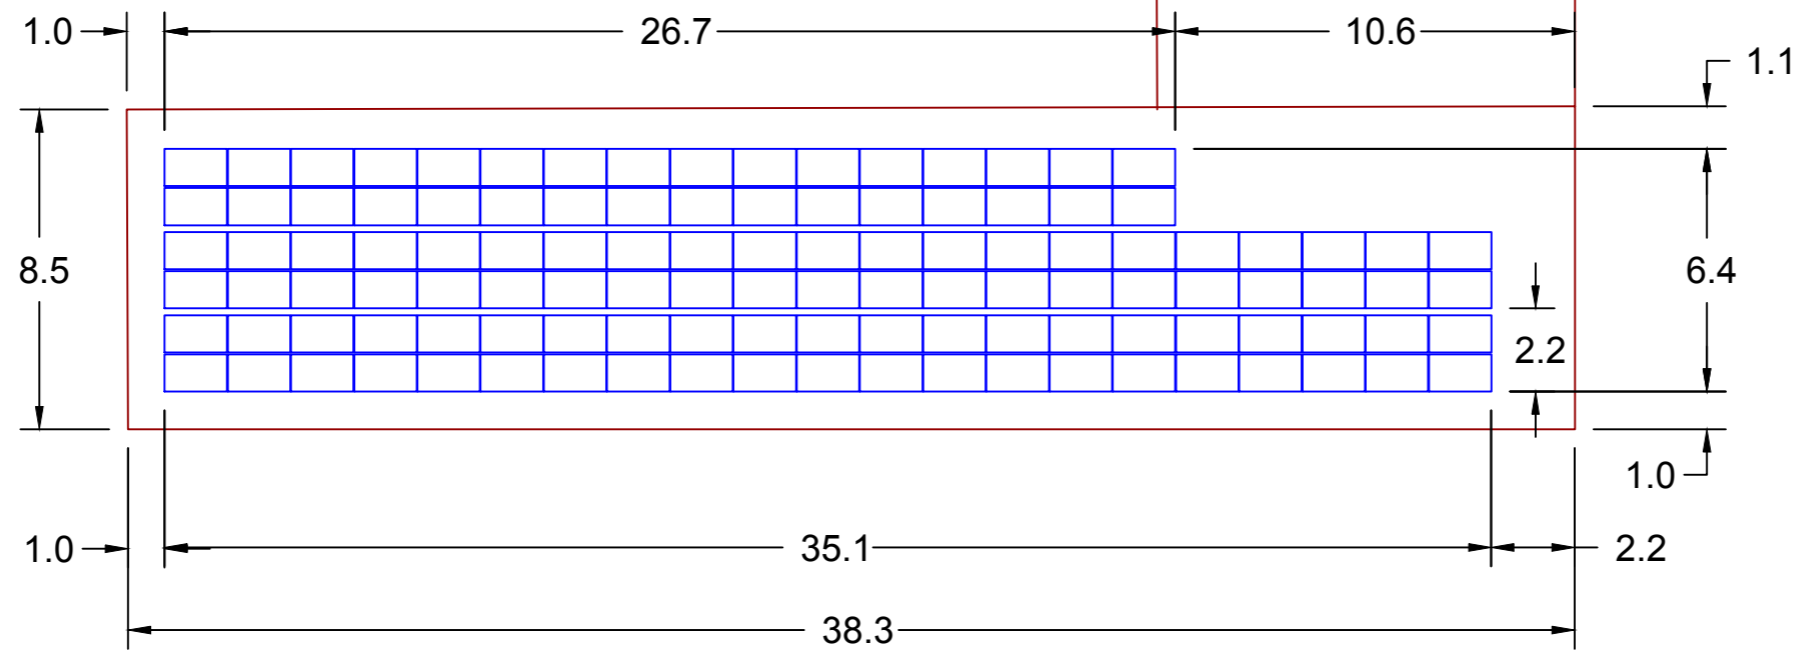


Notes:

1. THE COPYRIGHT OF THIS DRAWING IS VESTED IN LHW PARTNERSHIP LLP AND IT MAY NOT BE REPRODUCED IN WHOLE OR PART OR USED FOR THE MANUFACTURE OF ANY ARTICLE WITHOUT THE EXPRESS PERMISSION OF THE COPYRIGHT HOLDERS.
2. WORK TO FIGURED DIMENSIONS ONLY.
3. THIS DRAWING IS TO BE READ IN CONJUNCTION WITH ALL RELEVANT ARCHITECT'S, SERVICE ENGINEER'S AND LHWPARTNERSHIP LLP DRAWINGS AND SPECIFICATIONS.

SECTION (SE)

SCALE 1:50

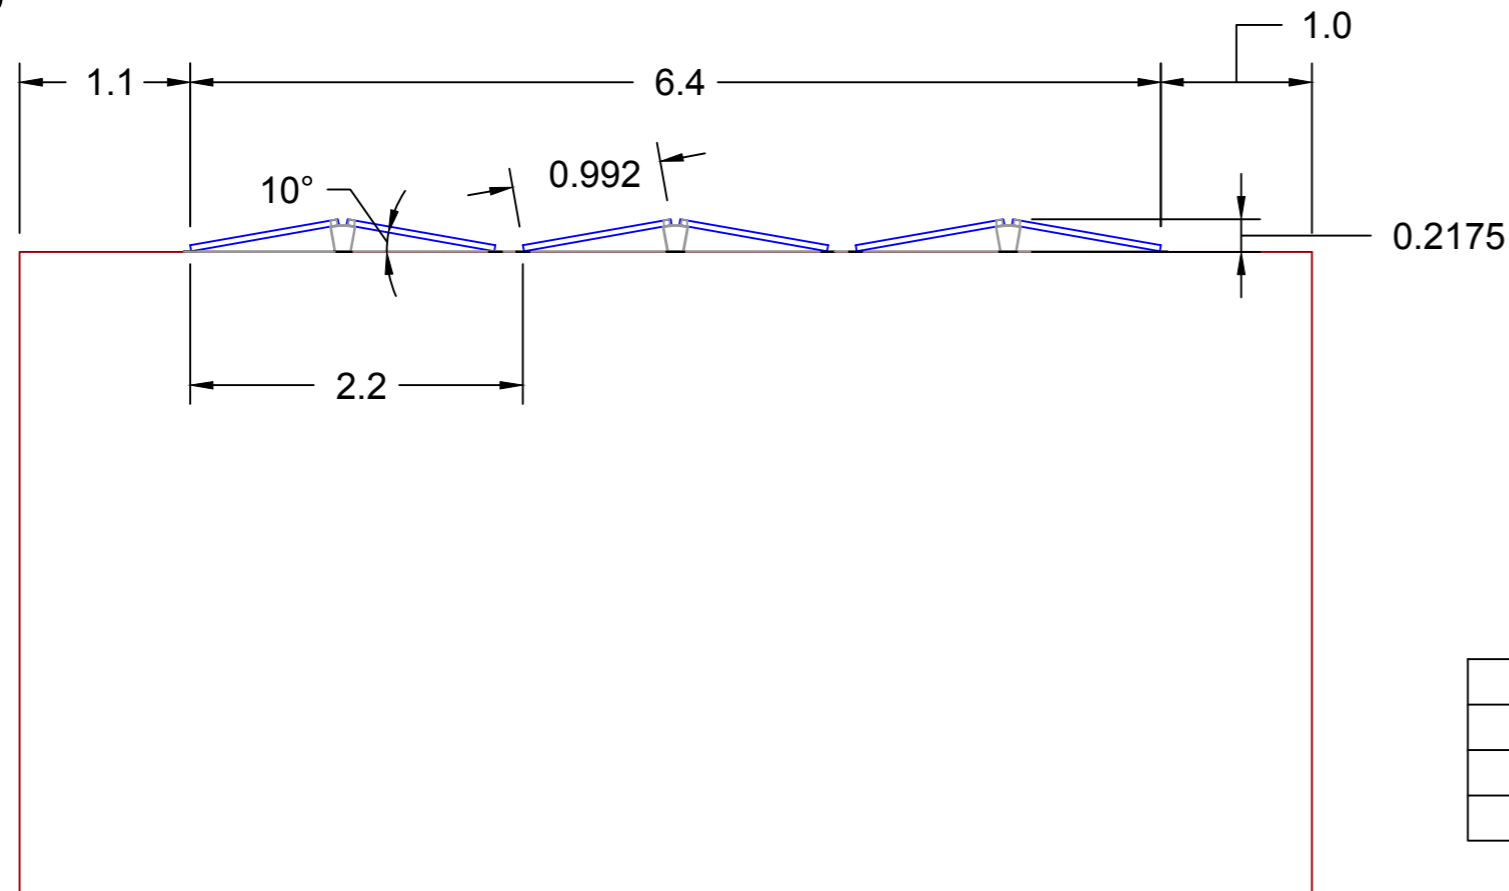

System Summary	
ROOF 1	
Number of Modules	116
System Size (kWp)	30.16

A	Orientation updated	LJ	10/08/16
---	---------------------	----	----------

REV:	DESCRIPTION:	BY:	DATE:
STATUS: APPROVAL			

L H W
PARTNERSHIP
LHW Partnership LLP
Luminous House, 300 South Row, Milton Keynes, MK9 2FR
T: 01908 933 750 | E: enquiries@lhwpartnership.co.uk | W: www.lhwp.co.uk

CLIENT:	LONDON BOROUGH OF CAMDEN OLD TOWN HALL, JUDD STREET LONDON WC1H 9JE
ARCHITECT:	- - -

SITE:	GOSPEL OAK PRIMARY SCHOOL MANSFIELD RD LONDON NW3 2JB		
TITLE:	ROOF PLAN - ROOF 1 ROOF PLAN / SECTION		
SCALE AT A3:	DATE:	DRAWN:	CHECKED:
VAR	27/05/16	LJ	JPH
PROJECT NO:	DRAWING NO:	REVISION:	
PR1386	A3/PR1386	A	