



01 Existing Plan
First Floor

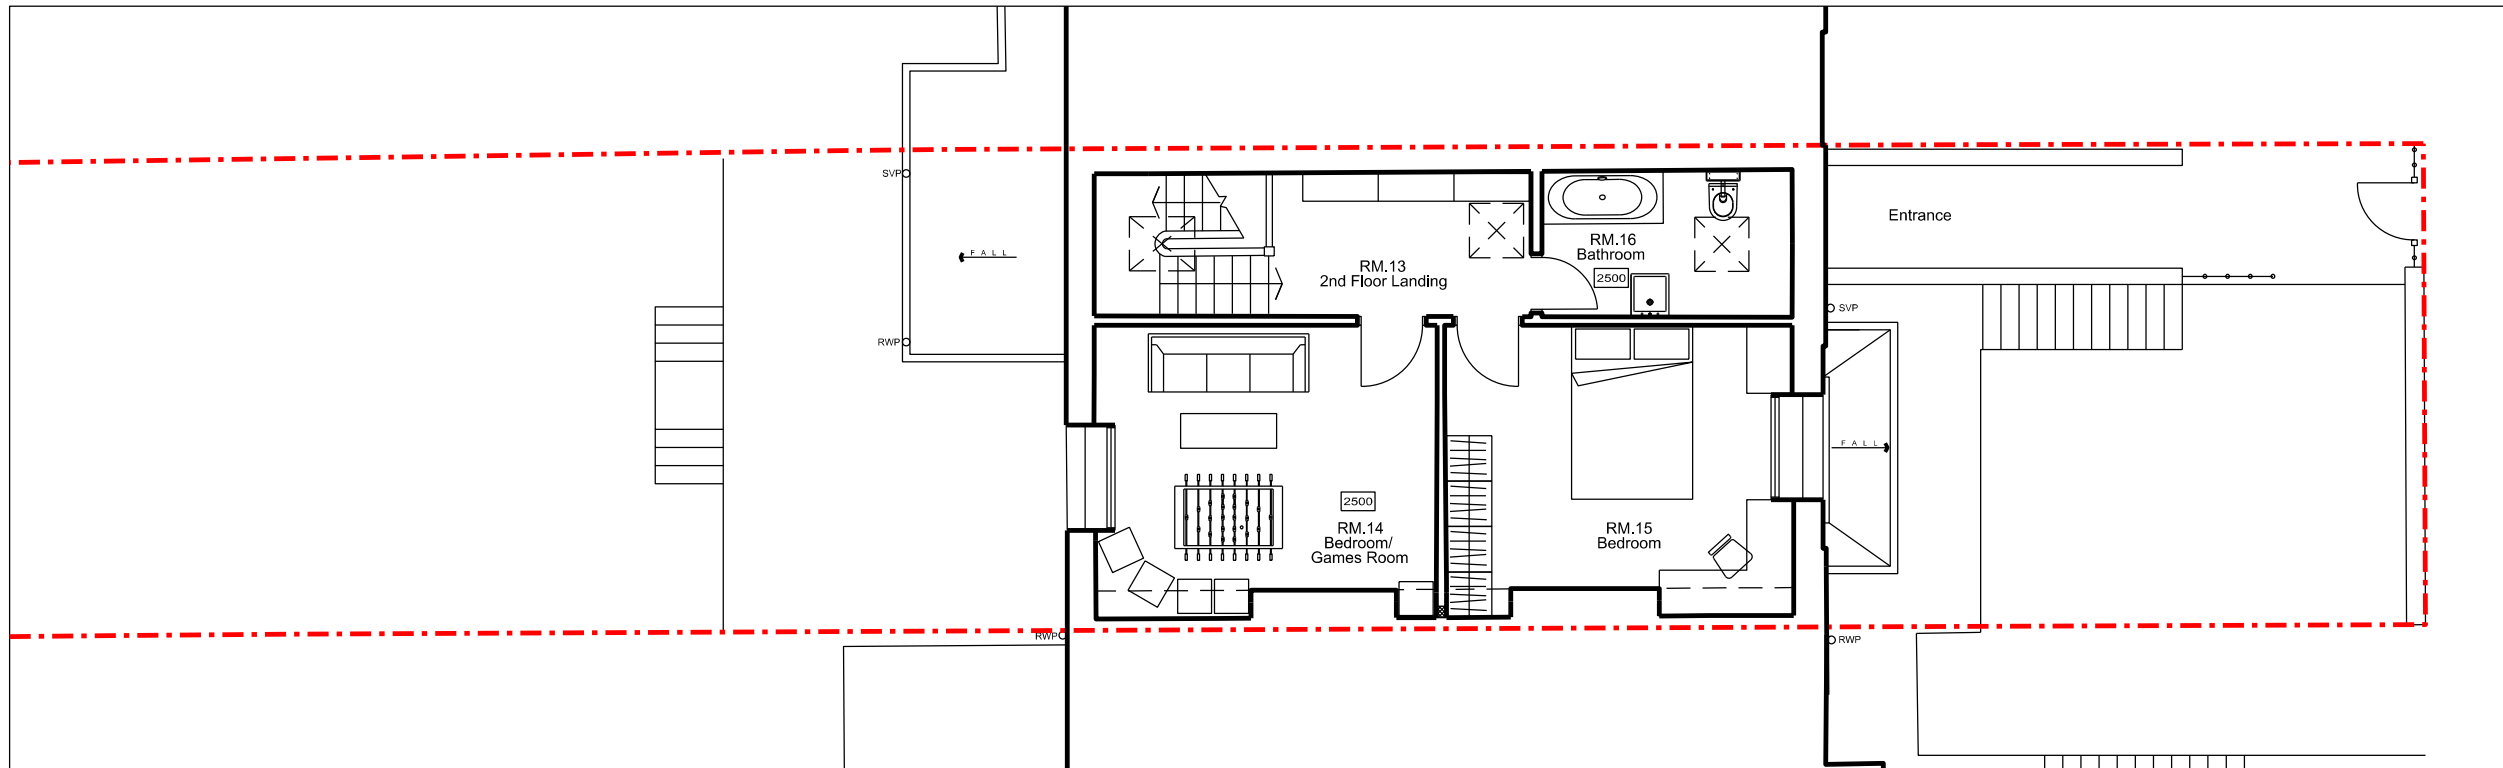


02 Existing Plan
Second Floor

 

General Notes:
1. Do not scale drawings.
2. All dimensions are in millimeters unless noted otherwise.
3. All dimensions shall be verified on site before proceeding with the work.

Rev	Date	
•	26/06/2016	Issued for approval
P1	25/08/2016	Issued for planning approval
P2	01/09/2016	Revised proposal & Issued for planning approval

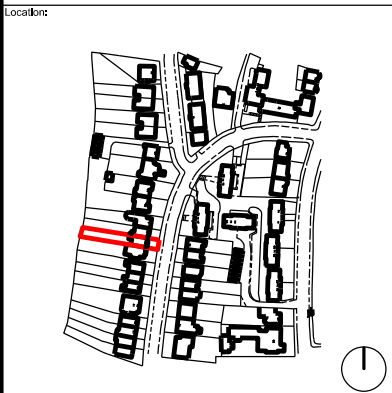

PEAR
Paley, Edwards & Regnart Studio Ltd.
Unit 9, 38-50 Pritchard's Road
London E2 9AP
www.pearstudio.co.uk
© PEAR Studio
+44 07590 205 789
info@pearstudio.co.uk

Client:
David Tuch
Address:
29 Dartmouth Park Avenue, London, NW5 1JL

Project:
DARTMOUTH PARK AVENUE

DWG Title:
**Existing First Floor Plan/
Existing Second Floor Plan**

Drawn: JP RE 1:100 1:50 PLANNING
Checked: Scale @A3: Scale @A1: Status:

Project: DPA Stage 2 - [00] - 1 02 P2
CI SIB type dwg no. Rev: