




1 Rear Elevation - Consented
1 : 50

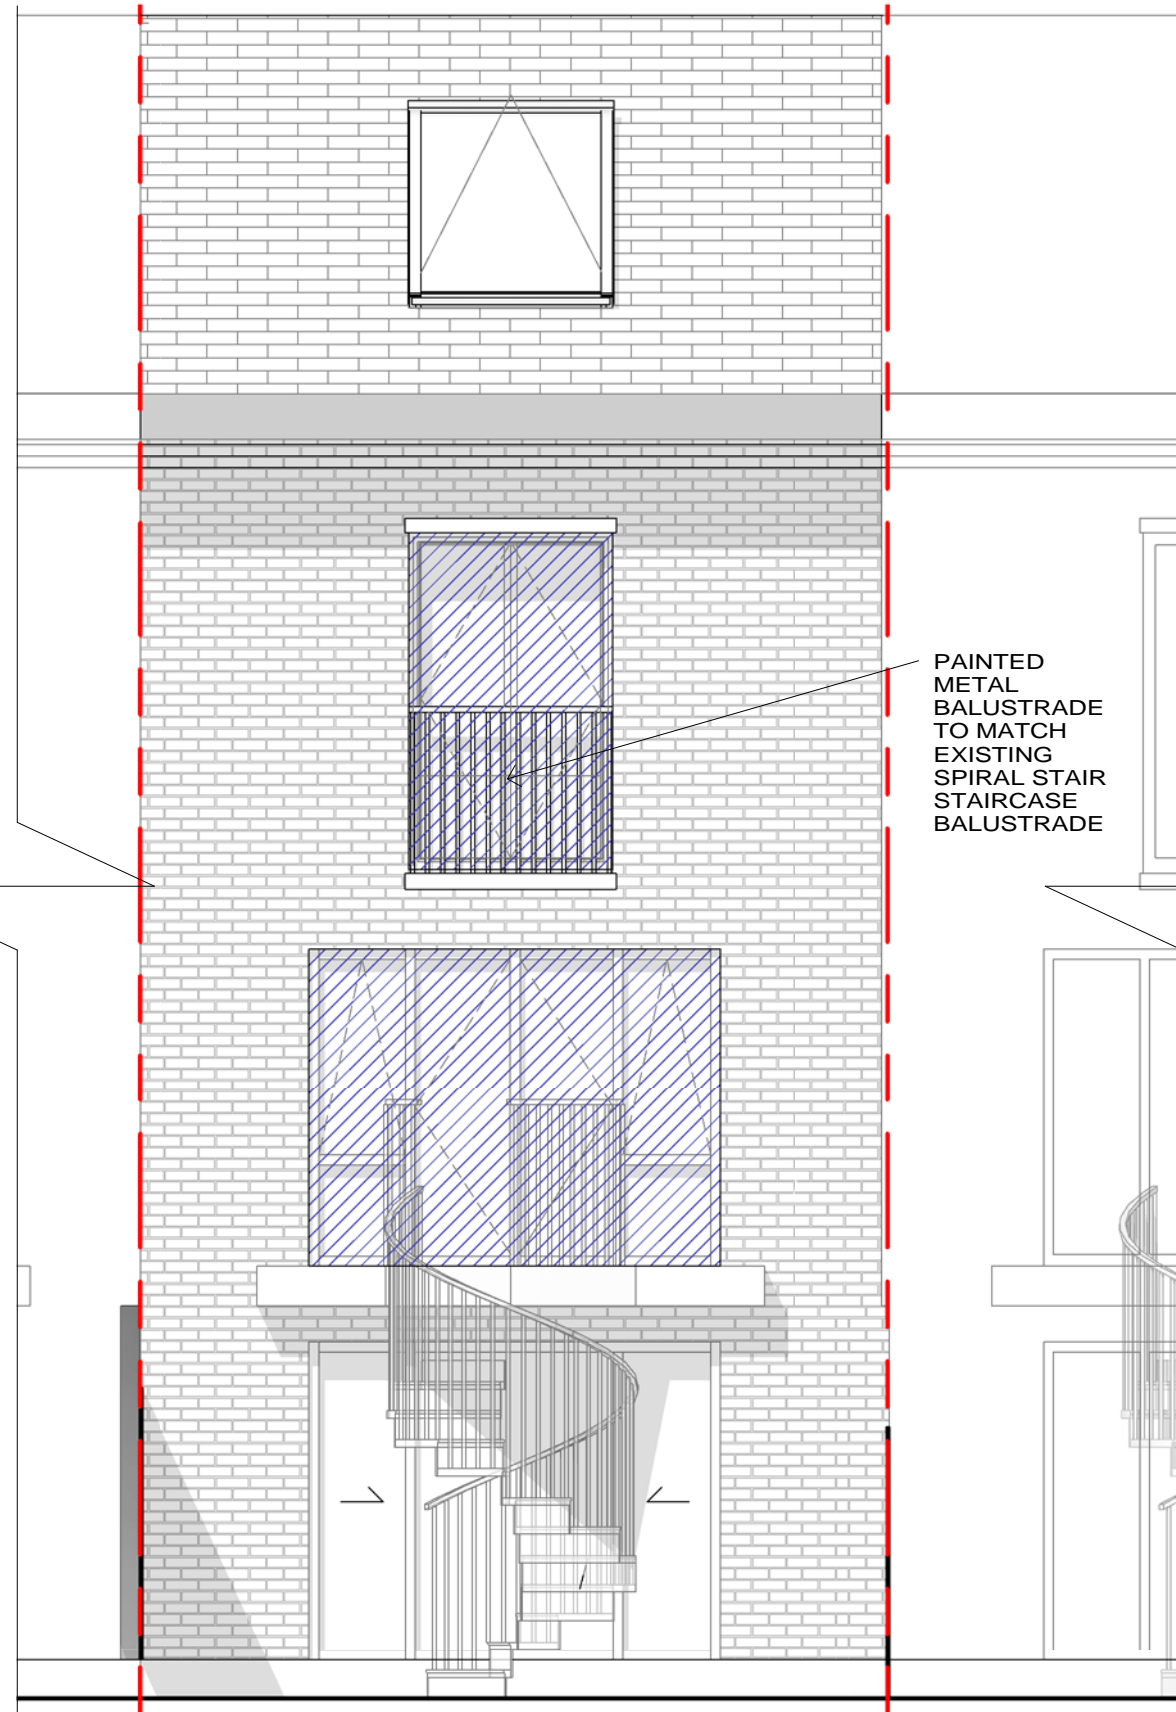

2 Rear Elevation - Proposed balustrade
1 : 50



Lynas Smith, 1F Marehaus, Mentmore Terrace, London, E83DQ
020 8985 0492
www.lynas-smith.com

P1 Issued for client approval 05.08.16 CI

©Lynas Smith 2016
Original drawing is A3. Do not scale from this drawing.

Status: Planning
Drawn: CI
Checked: KS

Project No: 1512
Last Issued: 05.08.16

St Paul's Mews
Proposed Rear elevation

1 : 50 @A3
PL(10)301 - P1



05/08/2016 14:24:36