


PROPOSED SIDE ELEVATION(SOUTH - EAST)




PROPOSED FRONT ELEVATION



PROPOSED REAR ELEVATION

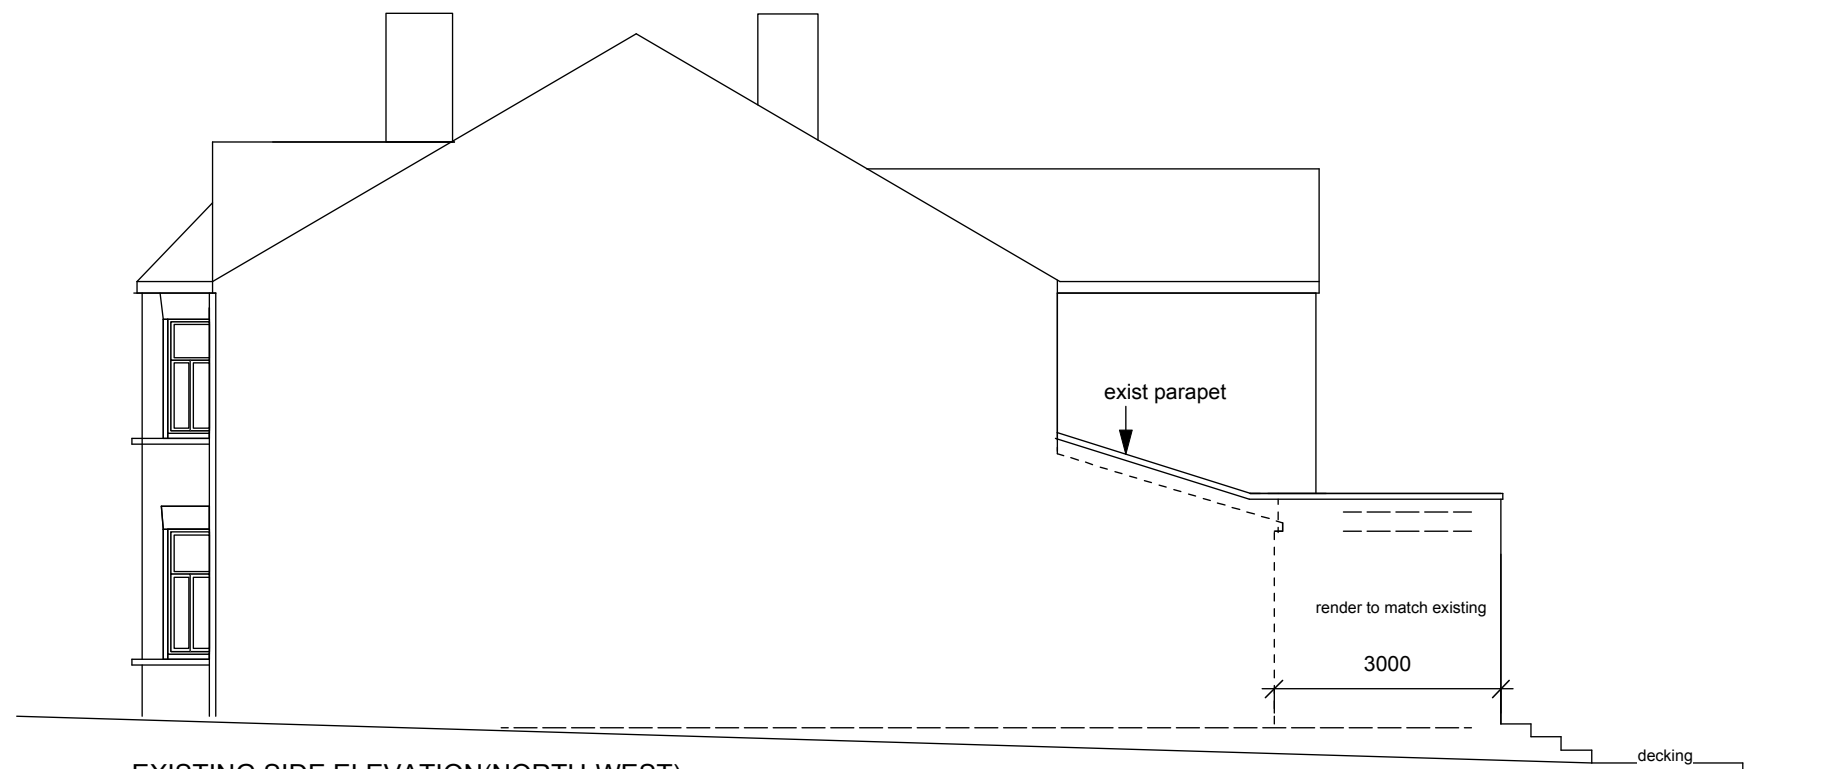

EXISTING SIDE ELEVATION(NORTH-WEST)

 

ALTARAS ARCHITECTURE LTD
 41 High Street, Barkway
 Herts. SG8 8EA
 Tel : 01763 848952
 Fax: 01763 848001
 email: dolores@altarasarchitecture.co.uk

5A SOMALI ROAD, LONDON NW2 3RN
 PROPOSED EXTENSION TO GROUND FLOOR
 FLAT AND INTERNAL ALTERATIONS

PROPOSED ELEVATIONS

Drawn By	DA
Checked By	DA
Scale	1:100 @ A3
Date	sep 2016
Drawing No.	C SR P 04