
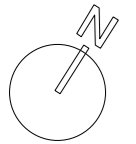


NOTES:
 Do not scale off this drawing.
 All Trade Contractors to be responsible for taking & checking their own site dimensions. Any errors or omissions to be reported to inside out architecture ltd immediately, prior to work being carried out.
 All site dimensions shown are based upon the measured survey of the property carried out by independent surveyors. The accuracy of this information is not the responsibility of inside out architecture ltd.
 inside out architecture ltd also accept no responsibility for the accuracy of any Structural and Services information shown on this drawing. This information is shown for guidance purposes only, and where applicable - is based on information provided by the consulting Structural Engineers, consulting M&E Engineers, client representatives, and/or specialist subcontractors respectively. Reference should always be made to Engineers & Subcontractors current drawings & specifications. This drawing and design is the copyright of inside out architecture ltd and is not to be used for any purpose without their consent.

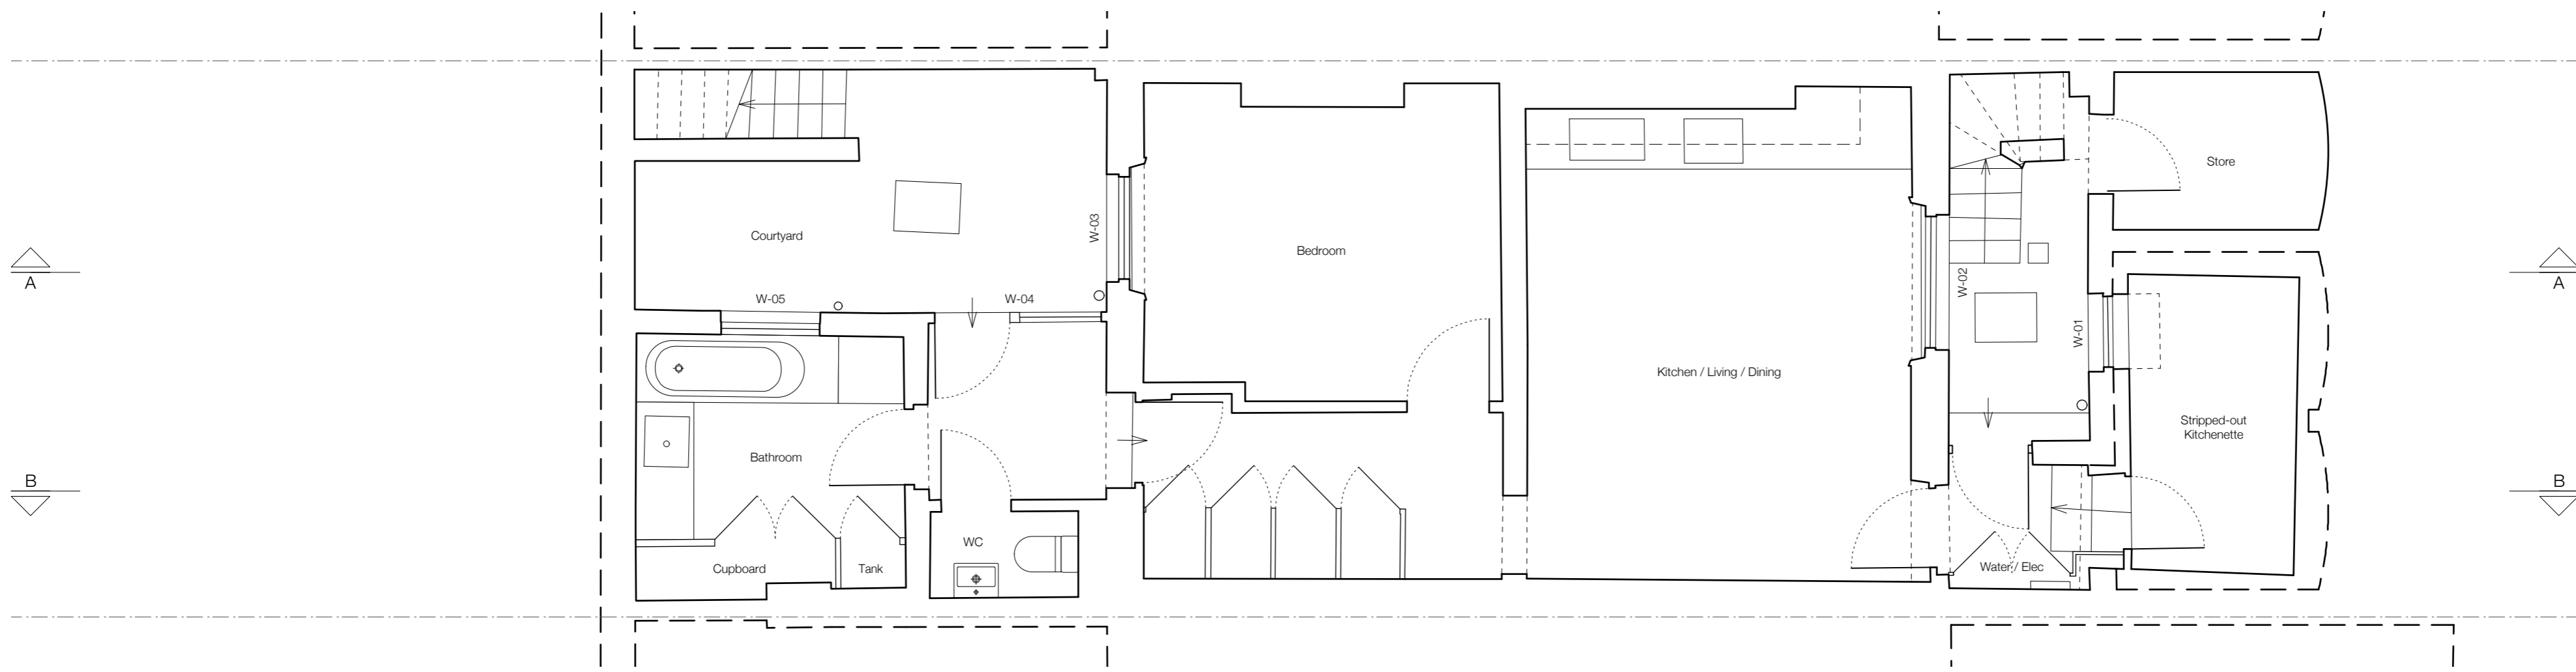

PLANNING SUBMISSION

insideout
 architecture
 6-8 Cole Street London SE1 4YH
 t 020 7367 6831 w www.io-a.com

Project:
 47 Albert Street


Client:
 Mr & Mrs Morgan

Drawing:
 Existing Lower Ground Floor Plan

Drawing Number: P1604_P_002 Rev: -

Date: Aug 16 Scale: 1:50@A2

NOTES:
 Do not scale off this drawing.
 All Trade Contractors to be responsible for taking & checking their own site dimensions. Any errors or omissions to be reported to inside out architecture ltd immediately, prior to work being carried out.
 All site dimensions shown are based upon the measured survey of the property carried out by independent surveyors. The accuracy of this information is not the responsibility of inside out architecture ltd.
 inside out architecture ltd also accept no responsibility for the accuracy of any Structural and Services information shown on this drawing. This information is shown for guidance purposes only, and where applicable - is based on information provided by the consulting Structural Engineers, consulting M&E Engineers, client representatives, and/or specialist subcontractors respectively. Reference should always be made to Engineers & Subcontractors current drawings & specifications. This drawing and design is the copyright of inside out architecture ltd and is not to be used for any purpose without their consent.

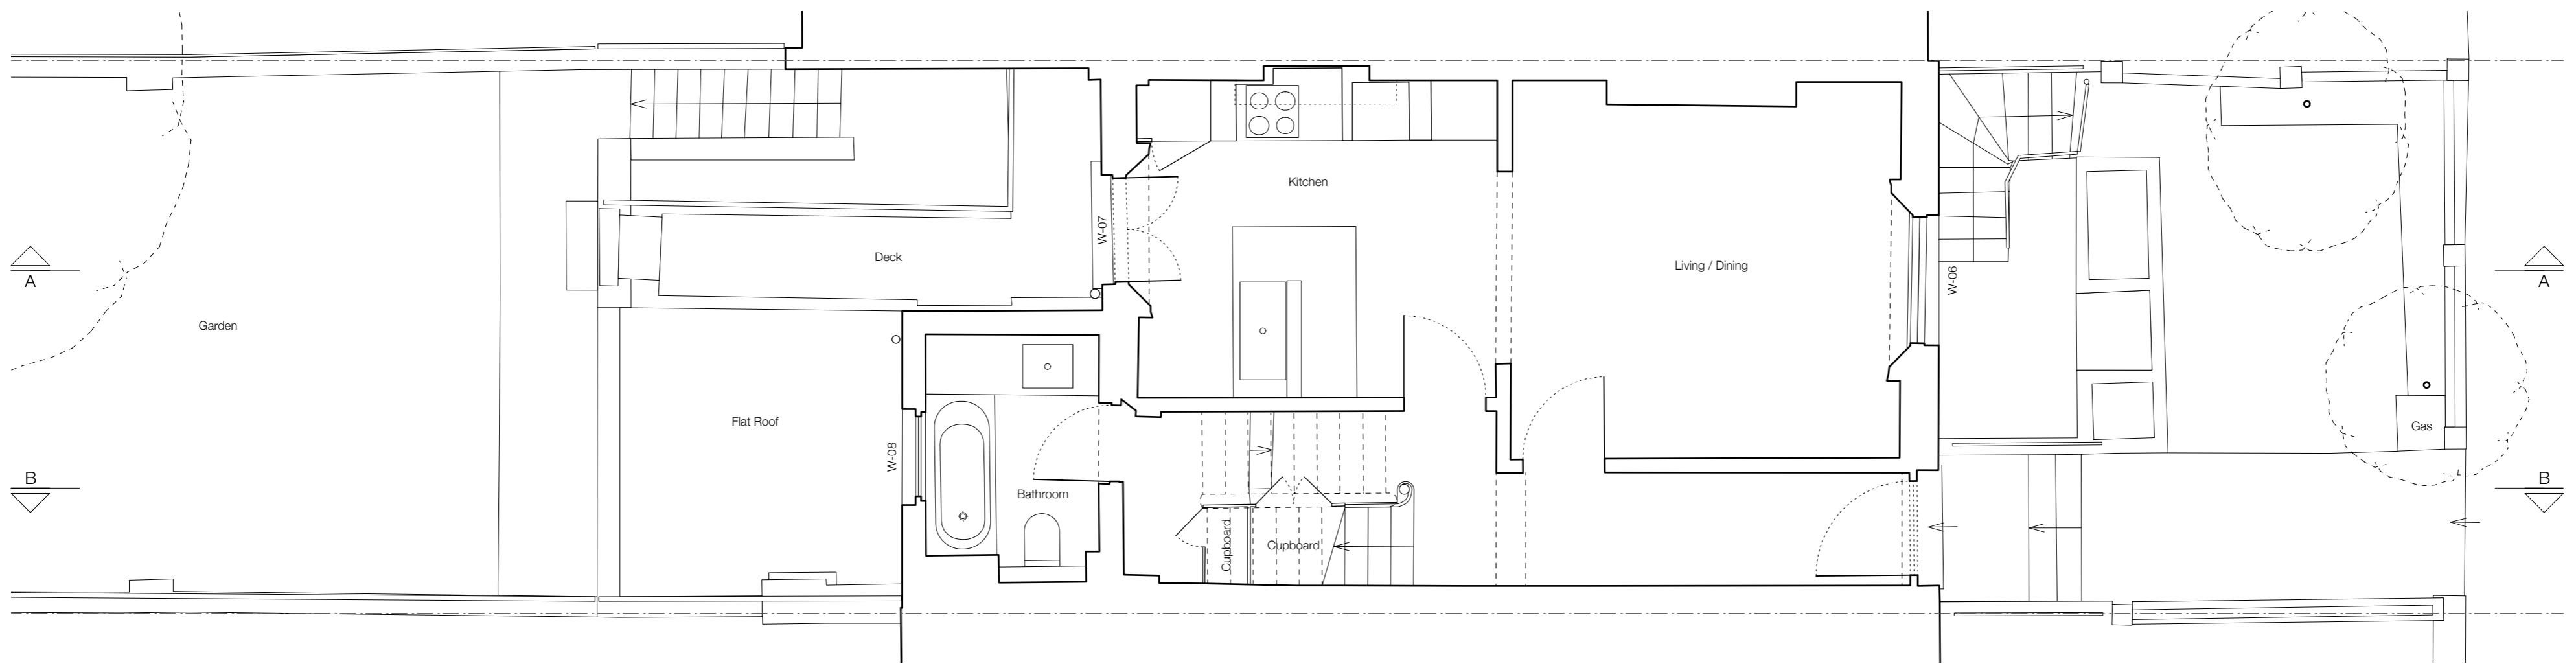

PLANNING SUBMISSION

insideout
 architecture
 6-8 Cole Street London SE1 4YH
 t 020 7367 6831 w www.io-a.com

Project:
 47 Albert Street


Client:
 Mr & Mrs Morgan

Drawing:
 Existing Ground Floor Plan

Drawing Number: P1604_P_003 Rev: -

Date: Aug 16 Scale: 1:50@A2

NOTES:
 Do not scale off this drawing.
 All Trade Contractors to be responsible for taking & checking their own site dimensions. Any errors or omissions to be reported to inside out architecture ltd immediately, prior to work being carried out.
 All site dimensions shown are based upon the measured survey of the property carried out by independent surveyors. The accuracy of this information is not the responsibility of inside out architecture ltd.
 inside out architecture ltd also accept no responsibility for the accuracy of any Structural and Services information shown on this drawing. This information is shown for guidance purposes only, and where applicable - is based on information provided by the consulting Structural Engineers, consulting M&E Engineers, client representatives, and/or specialist subcontractors respectively. Reference should always be made to Engineers & Subcontractors current drawings & specifications. This drawing and design is the copyright of inside out architecture ltd and is not to be used for any purpose without their consent.

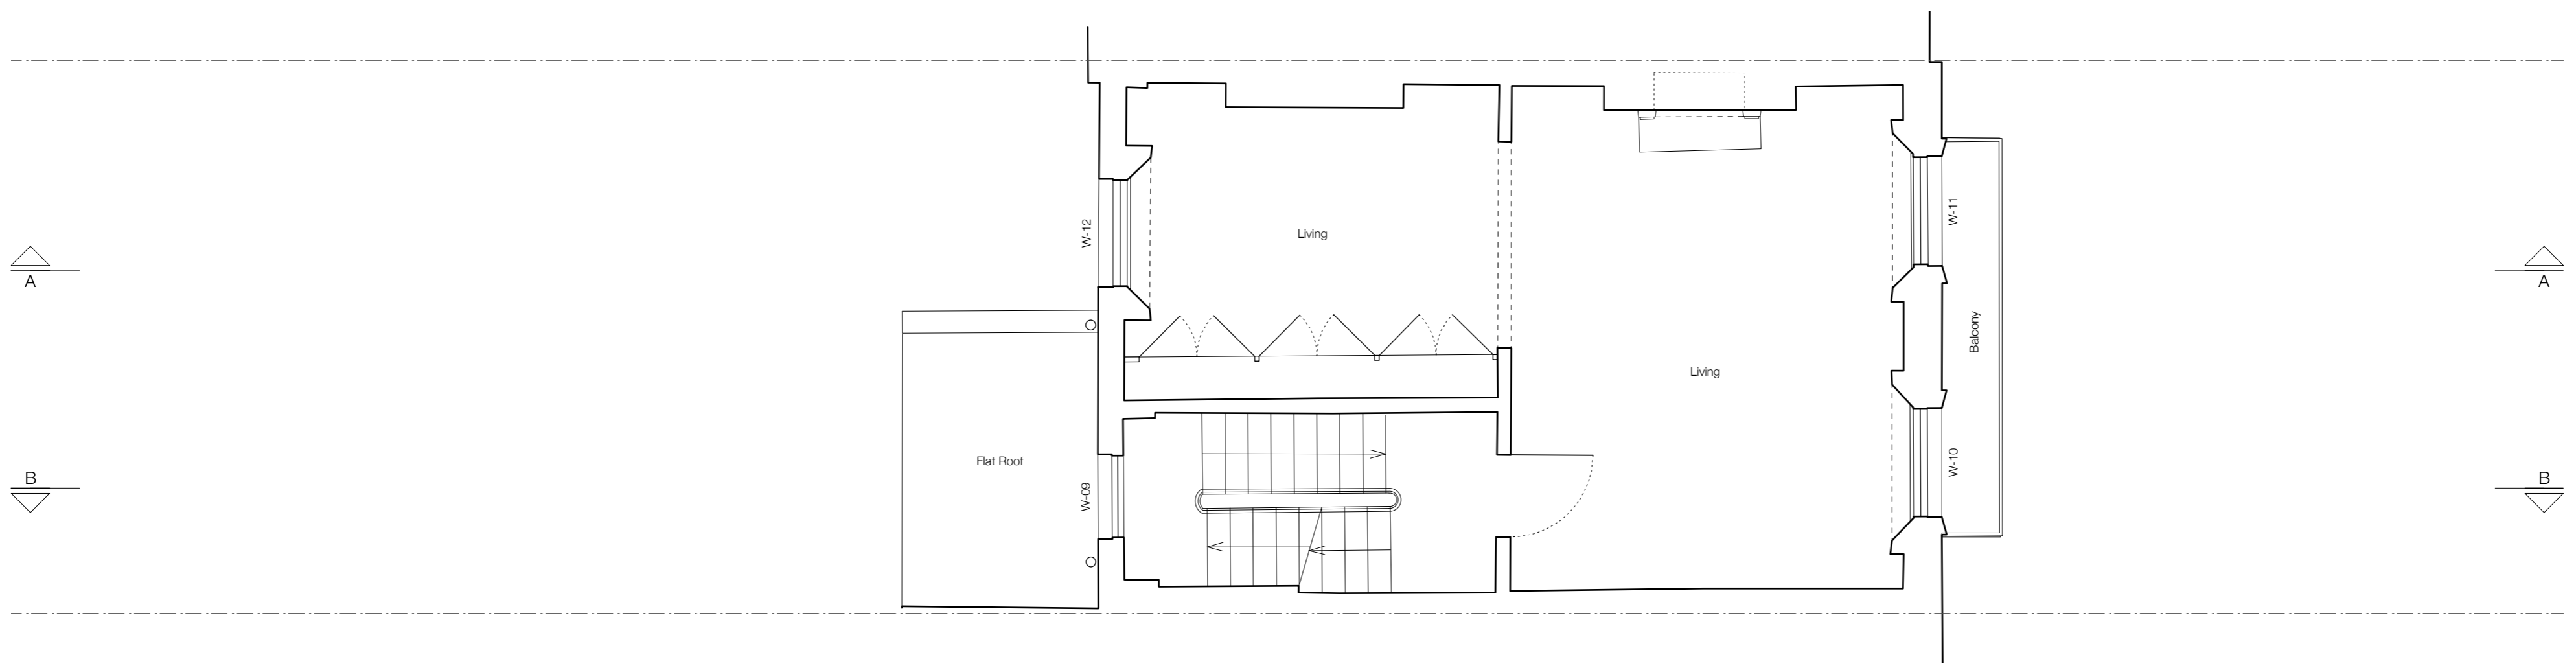

PLANNING SUBMISSION

insideout
architecture
 6-8 Cole Street London SE1 4YH
 t 020 7367 6831 w www.io-a.com


Project:
 47 Albert Street

Client:
 Mr & Mrs Morgan


Drawing:
 Existing First Floor Plan

Drawing Number: P1604_P_004 Rev: -

Date: Aug 16 Scale: 1:50@A2

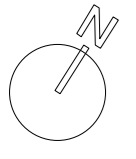

NOTES:
 Do not scale off this drawing.
 All Trade Contractors to be responsible for taking & checking their own site dimensions. Any errors or omissions to be reported to inside out architecture ltd immediately, prior to work being carried out.
 All site dimensions shown are based upon the measured survey of the property carried out by independent surveyors. The accuracy of this information is not the responsibility of inside out architecture ltd.
 inside out architecture ltd also accept no responsibility for the accuracy of any Structural and Services information shown on this drawing. This information is shown for guidance purposes only, and where applicable - is based on information provided by the consulting Structural Engineers, consulting M&E Engineers, client representatives, and/or specialist subcontractors respectively. Reference should always be made to Engineers & Subcontractors current drawings & specifications. This drawing and design is the copyright of inside out architecture ltd and is not to be used for any purpose without their consent.

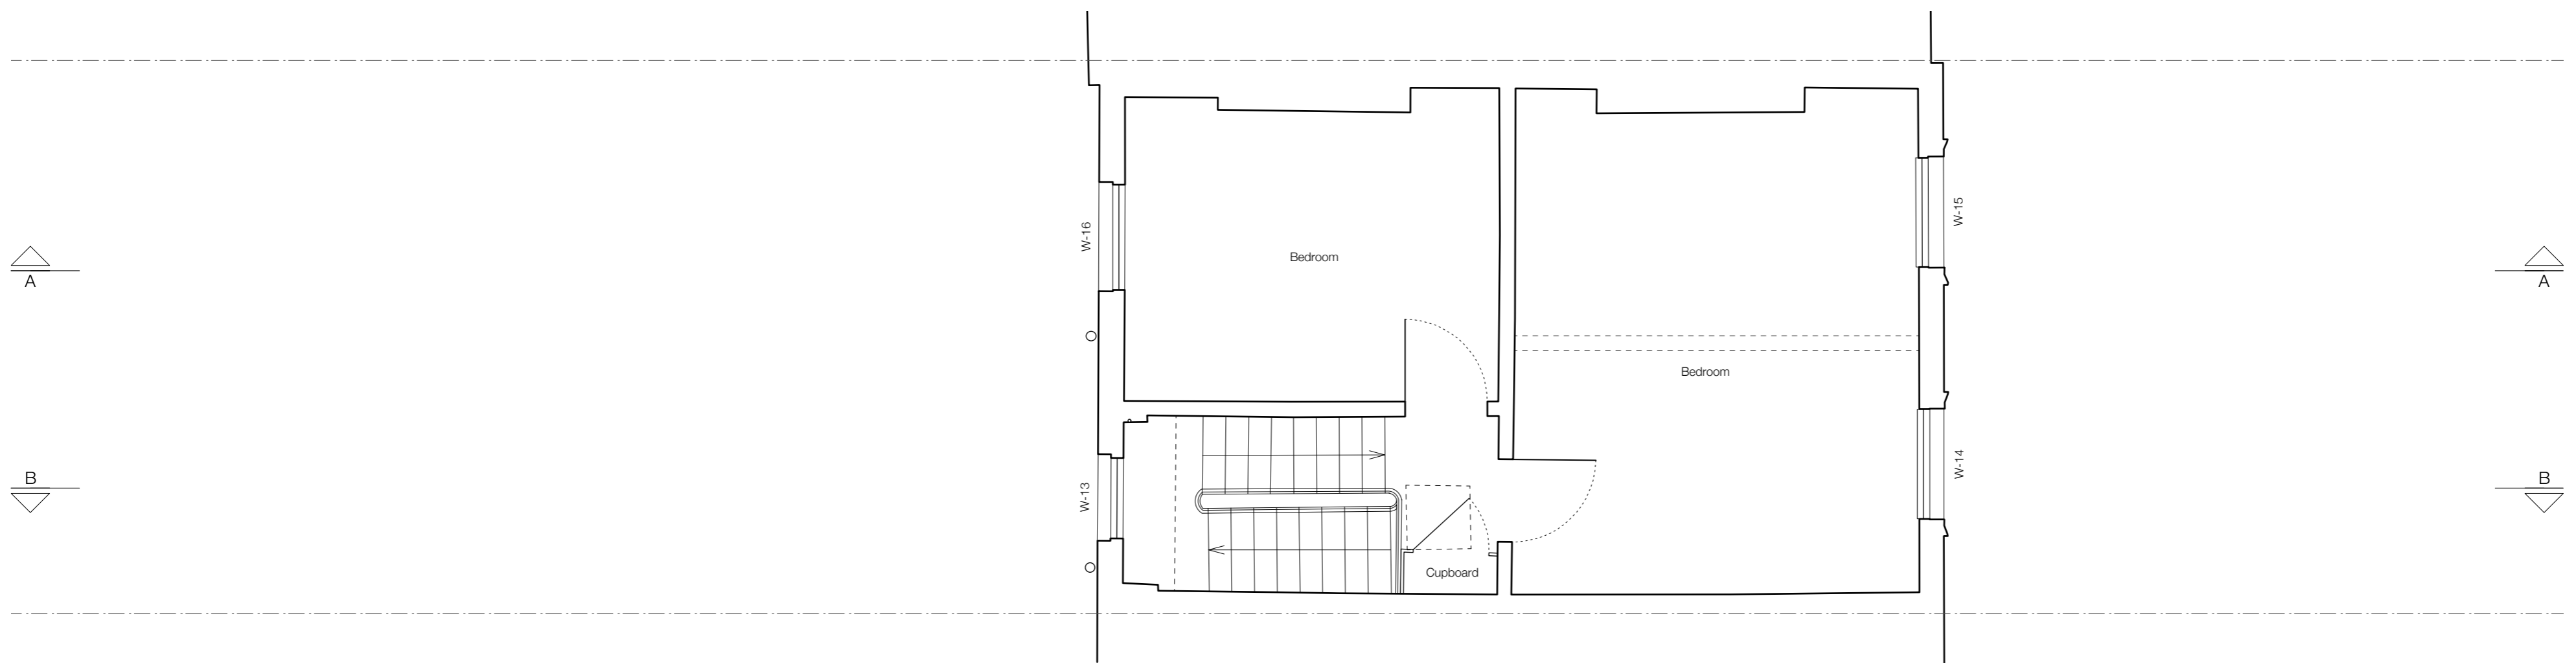

PLANNING SUBMISSION

insideout
 architecture
 6-8 Cole Street London SE1 4YH
 t 020 7367 6831 w www.io-a.com


Project:
 47 Albert Street

Client:
 Mr & Mrs Morgan


Drawing:
 Existing Second Floor Plan

Drawing Number: P1604_P_005 Rev: -

Date: Aug 16 Scale: 1:50@A2

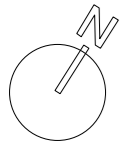

NOTES:
 Do not scale off this drawing.
 All Trade Contractors to be responsible for taking & checking their own site dimensions. Any errors or omissions to be reported to inside out architecture ltd immediately, prior to work being carried out.
 All site dimensions shown are based upon the measured survey of the property carried out by independent surveyors. The accuracy of this information is not the responsibility of inside out architecture ltd.
 inside out architecture ltd also accept no responsibility for the accuracy of any Structural and Services information shown on this drawing. This information is shown for guidance purposes only, and where applicable - is based on information provided by the consulting Structural Engineers, consulting M&E Engineers, client representatives, and/or specialist subcontractors respectively. Reference should always be made to Engineers & Subcontractors current drawings & specifications. This drawing and design is the copyright of inside out architecture ltd and is not to be used for any purpose without their consent.

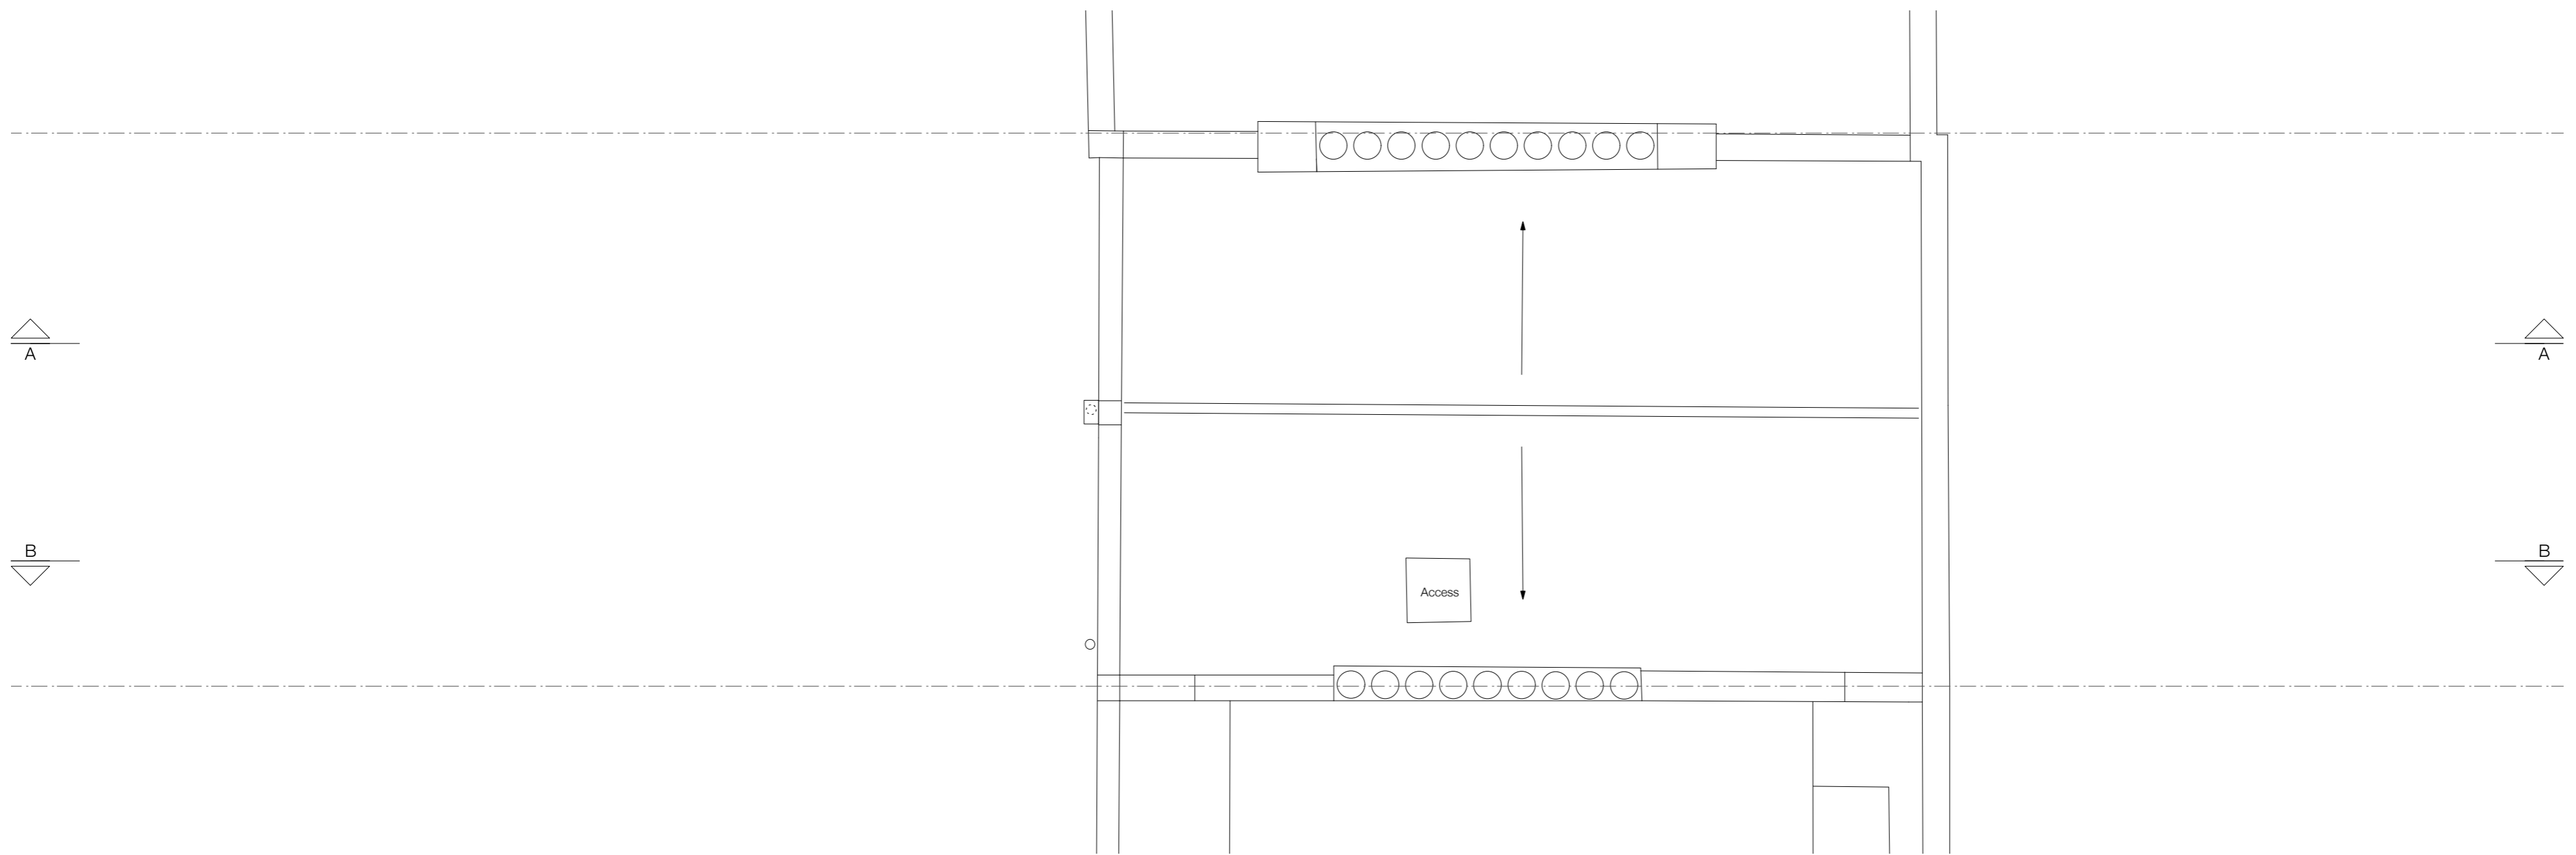

PLANNING SUBMISSION

insideout
 architecture
 6-8 Cole Street London SE1 4YH
 t 020 7367 6831 w www.io-a.com


Project:
 47 Albert Street

Client:
 Mr & Mrs Morgan

Drawing:
 Existing Roof Plan

Drawing Number: P1604_P_006 Rev: -

Date: Aug 16 Scale: 1:50@A2

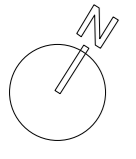

NOTES:
 Do not scale off this drawing.
 All Trade Contractors to be responsible for taking & checking their own site dimensions. Any errors or omissions to be reported to inside out architecture ltd immediately, prior to work being carried out.
 All site dimensions shown are based upon the measured survey of the property carried out by independent surveyors. The accuracy of this information is not the responsibility of inside out architecture ltd.
 inside out architecture ltd also accept no responsibility for the accuracy of any Structural and Servicing information shown on this drawing. This information is shown for guidance purposes only, and where applicable - is based on information provided by the consulting Structural Engineers, consulting M&E Engineers, client representatives, and/or specialist subcontractors respectively. Reference should always be made to Engineers & Subcontractors current drawings & specifications.
 This drawing and design is the copyright of inside out architecture ltd and is not to be used for any purpose without their consent.



1 Existing Front Elevation
1:50



2 Existing Rear Elevation
1:50

PLANNING SUBMISSION

inside out
 architecture
 6-8 Cole Street, London SE1 4YH
 1 (020) 7257 6531 or www.io-a.com

Project:
47 Albert Street


Client:
Mr & Mrs Morgan

Drawing:
Existing Elevations

Drawing Number:
P1604_P_007

Date: Aug 16 Scale: 1:50BA1

NOTES:
 Do not scale off this drawing.
 All Trade Contractors to be responsible for taking & checking their own site dimensions. Any errors or omissions to be reported to inside out architecture ltd immediately, prior to work being carried out.
 All site dimensions shown are based upon the measured survey of the property carried out by independent surveyors. The accuracy of this information is not the responsibility of inside out architecture ltd.
 Inside out architecture ltd also accept no responsibility for the accuracy of any Structural and Servicing information shown on this drawing. This information is shown for guidance purposes only, and where applicable - is based on information provided by the consulting Structural Engineers, consulting M&E Engineers, client representatives, and/or specialist subcontractors respectively. Reference should always be made to Engineers & Subcontractors current drawings & specifications.
 This drawing and design is the copyright of inside out architecture ltd and is not to be used for any purpose without their consent.

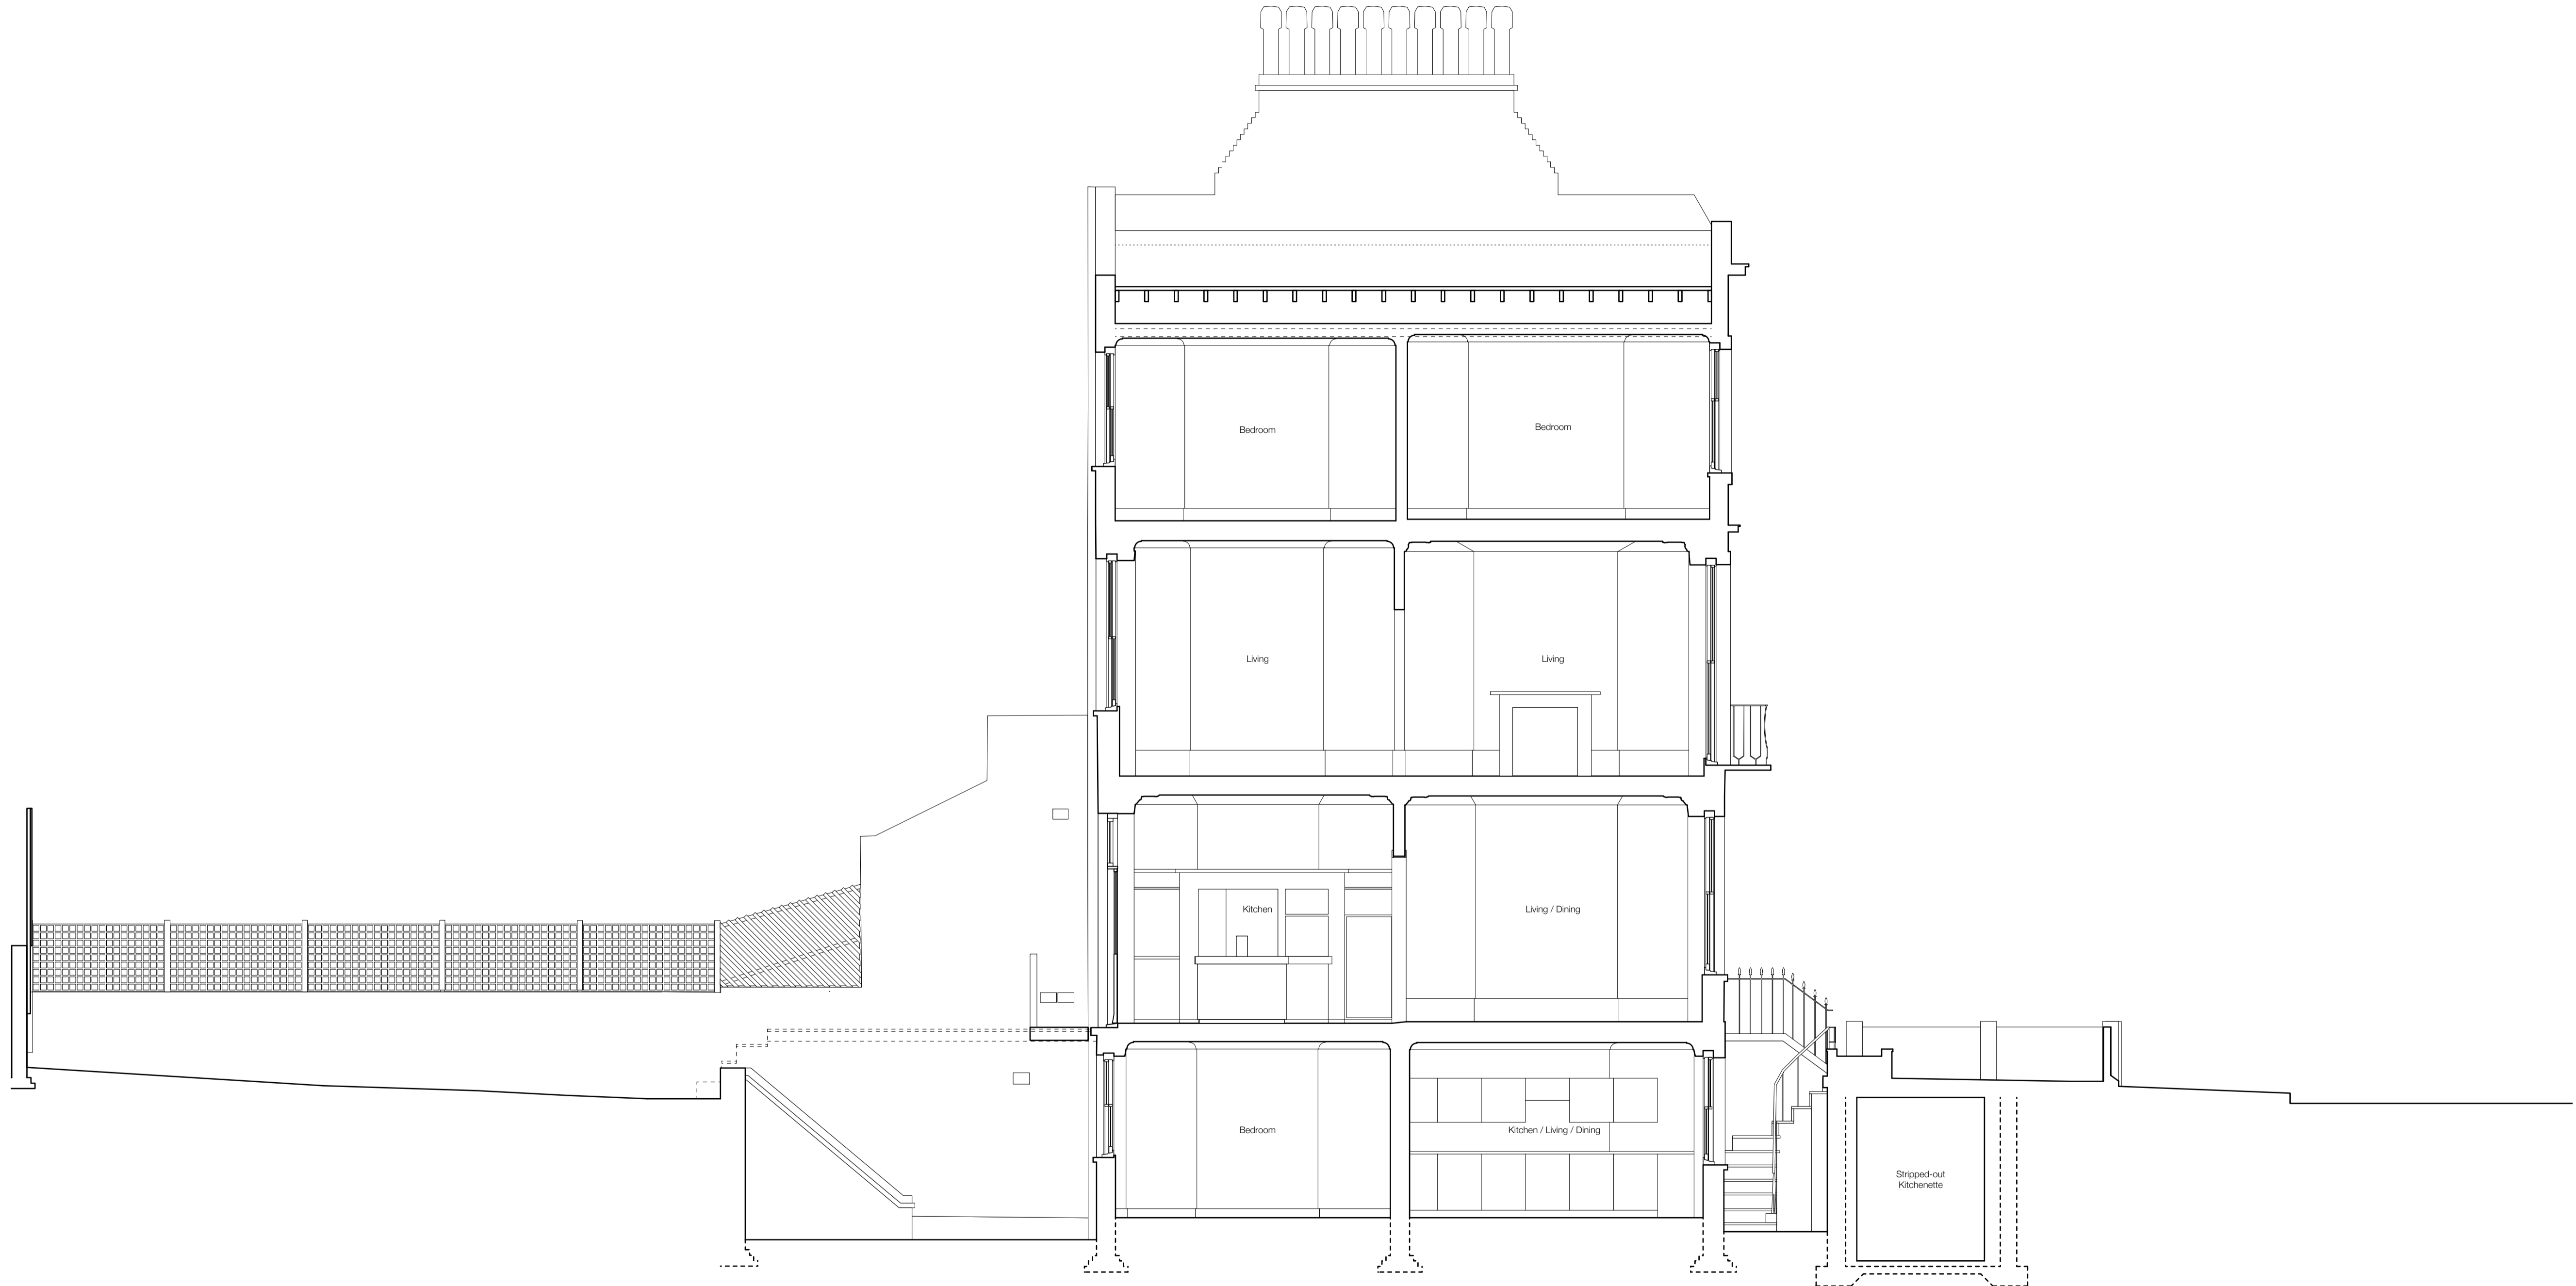

1 Existing Section AA
 1:50



PLANNING SUBMISSION

inside out
 architecture
 6-8 Cole Street London SE1 4YH
 1 (020) 7267 6631 www.io-a.com

Project
 47 Albert Street

Client
 Mr & Mrs Morgan


Drawing
 Existing Section AA

Drawing Number
 P1604_P_008

Date
 Aug 16

Scale
 1:50BA1

NOTES:
 Do not scale off this drawing.
 All Trade Contractors to be responsible for taking & checking their own site dimensions. Any errors or omissions to be reported to inside out architecture ltd immediately, prior to work being carried out.
 All site dimensions shown are based upon the measured survey of the property carried out by independent surveyors. The accuracy of this information is not the responsibility of inside out architecture ltd.
 Inside out architecture ltd also accept no responsibility for the accuracy of any Structural and Servicing information shown on this drawing. This information is shown for guidance purposes only, and where applicable - is based on information provided by the consulting Structural Engineers, consulting M&E Engineers, client representatives, and/or specialist subcontractors respectively. Reference should always be made to Engineers & Subcontractors current drawings & specifications.
 This drawing and design is the copyright of inside out architecture ltd and is not to be used for any purpose without their consent.

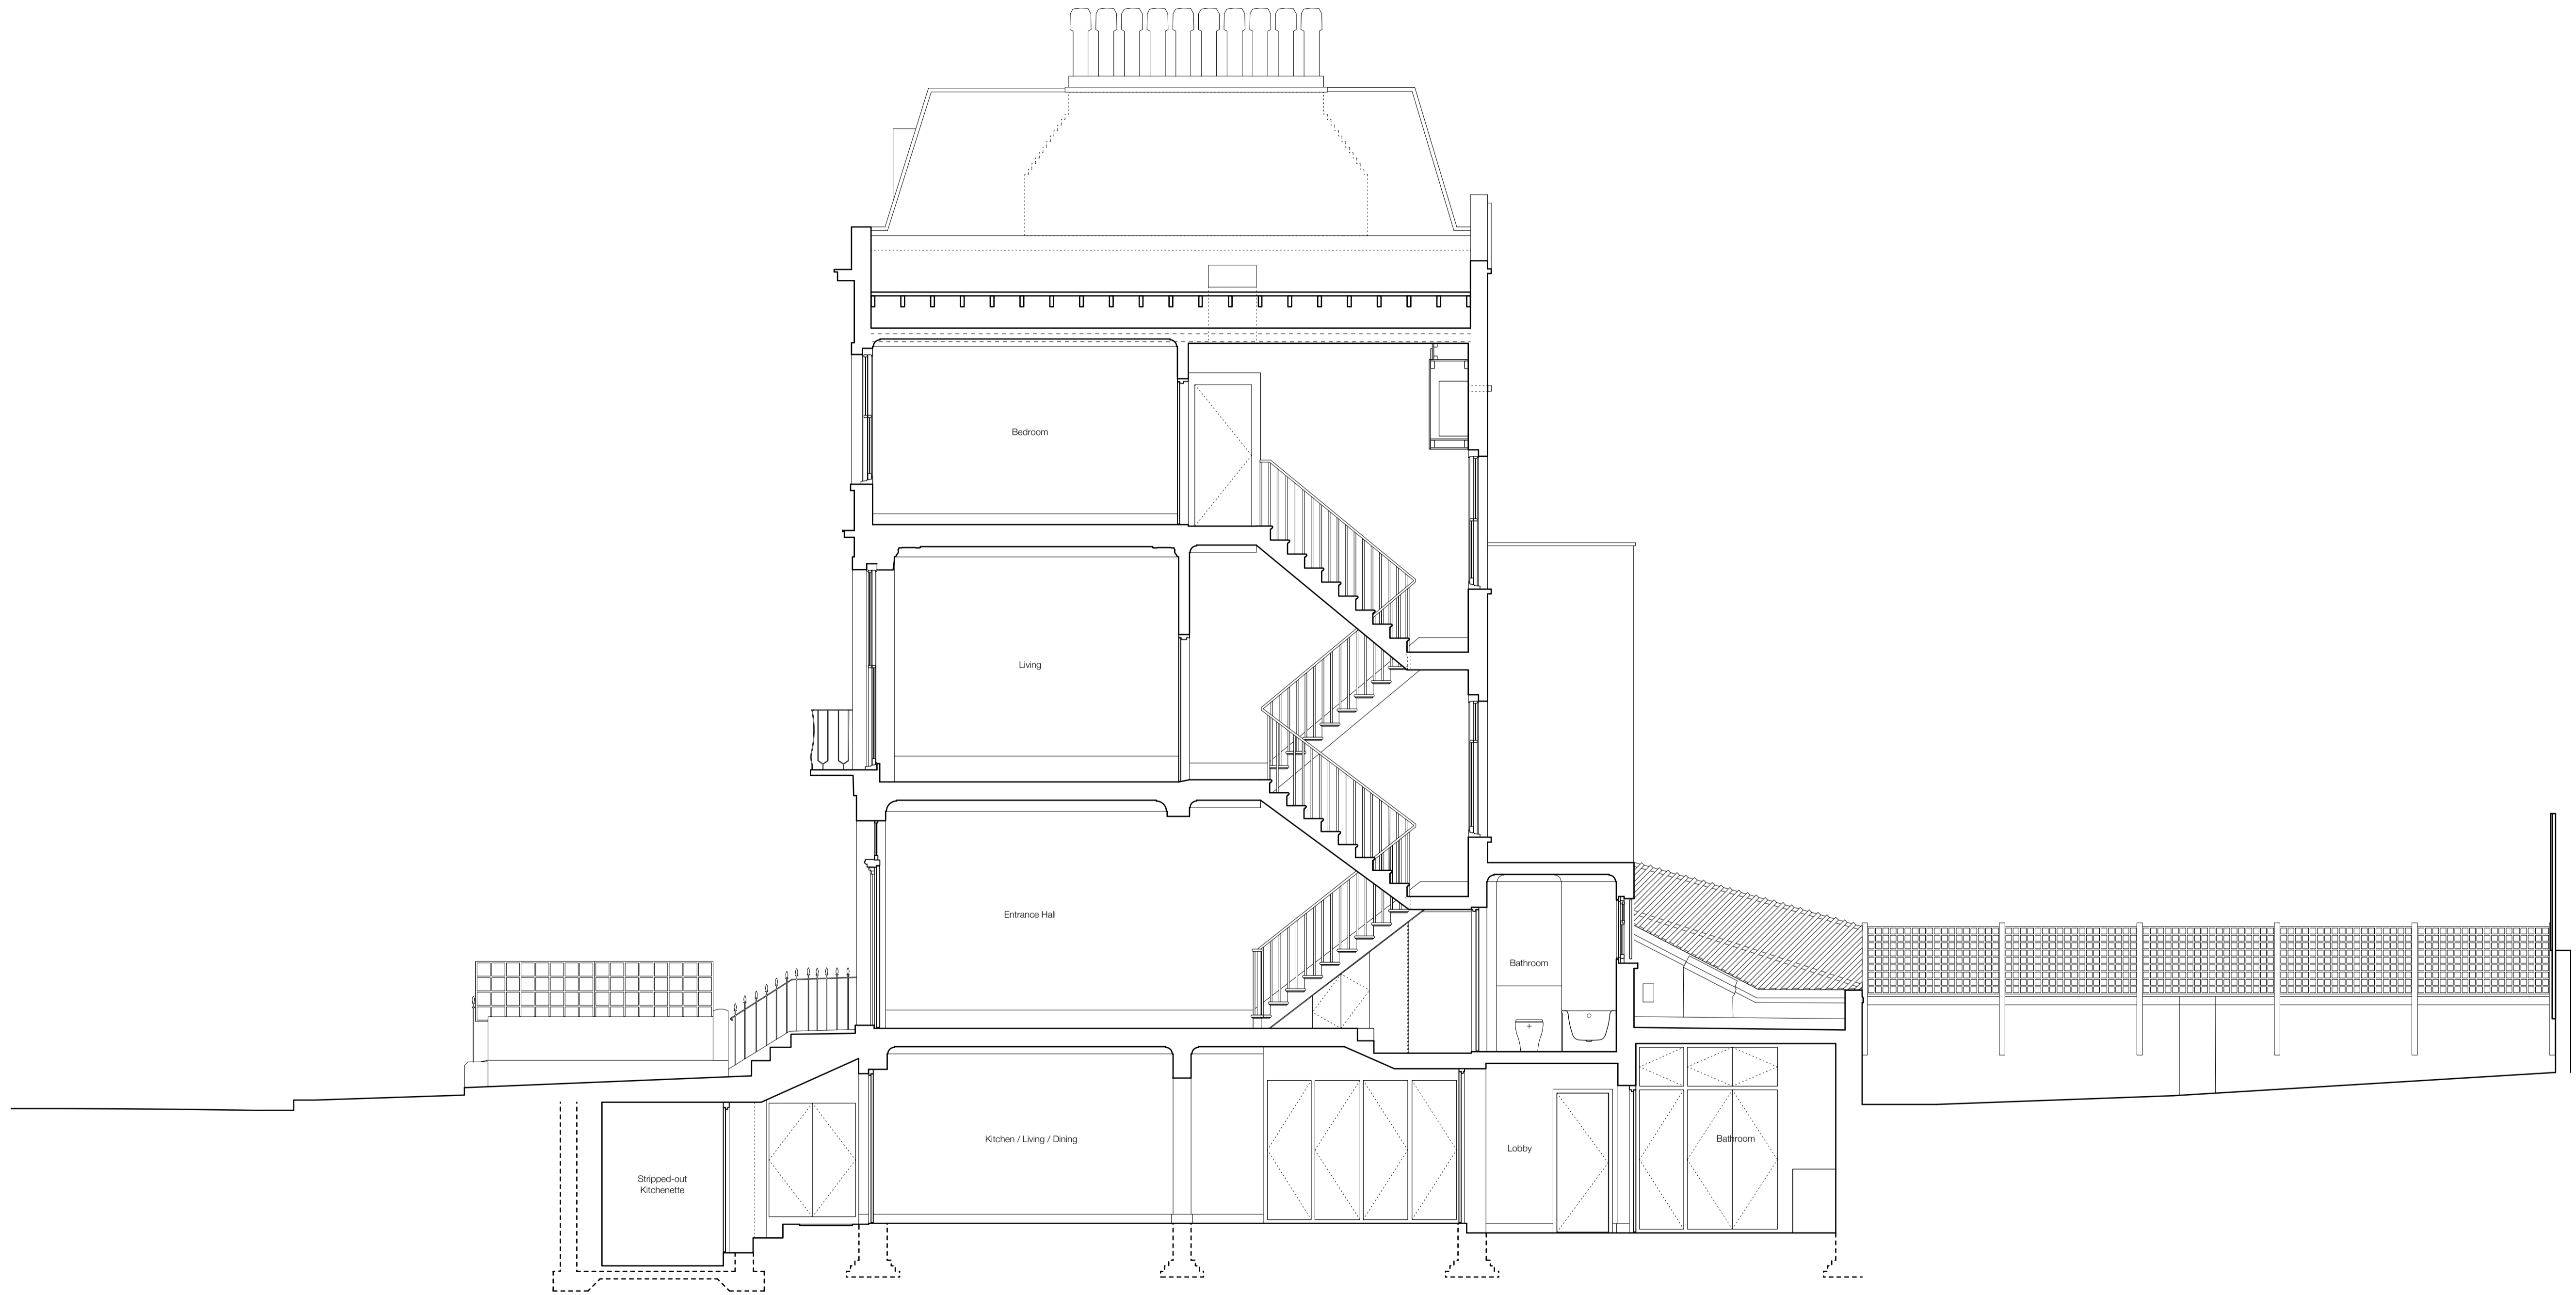

1 Existing Section BB
 1:50



PLANNING SUBMISSION

inside out
 architecture
 6-8 Cole Street London SE1 4YH
 1 (020) 7267 6631 www.io-a.com

Project
 47 Albert Street

Client
 Mr & Mrs Morgan

Drawing
 Existing Section BB

Drawing Number
 P1604_P_009

Date Aug 16 Scale 1:50BA1