

SITE / LOCATION PLAN

DO NOT SCALE FROM THIS DRAWING
THE CONTRACTOR SHALL CHECK AND
VERIFY ALL DIMENSIONS ON SITE AND
REPORT ANY DISCREPANCIES TO FORME
BEFORE PROCEEDING WITH THE WORKS

PAPER SIZE
A1

This drawing is copyright protected and must not be reproduced
without the prior written agreement of form9uk

| REV | DATE | BY | NOTES |
|-----|------|----|-------|
| | | | |
| | | | |
| | | | |
| | | | |
| | | | |
| | | | |
| | | | |
| | | | |
| | | | |
| | | | |

PROJECT TITLE
Greater London House
Lightwell Extension

DATE
08/16

CHECKED

ORIGINATOR
RCJ

APPROVED


DRAWING TITLE
**Lower Ground Floor
New Cycle Parking Proposal**
SCALE
I:250 / 50 @ A1
REVISION

STATUS

DRAWING NUMBER
5001_90_200


form9UK
ARCHITECTURE LTD

NUTMEG HOUSE 60 GAINSFORD STREET
BUTLERS WHARF LONDON SE1 2NY
T +44 (0)20 7378 1340 WWW.FORM9UK.COM
COMPANY NUMBER 9879724

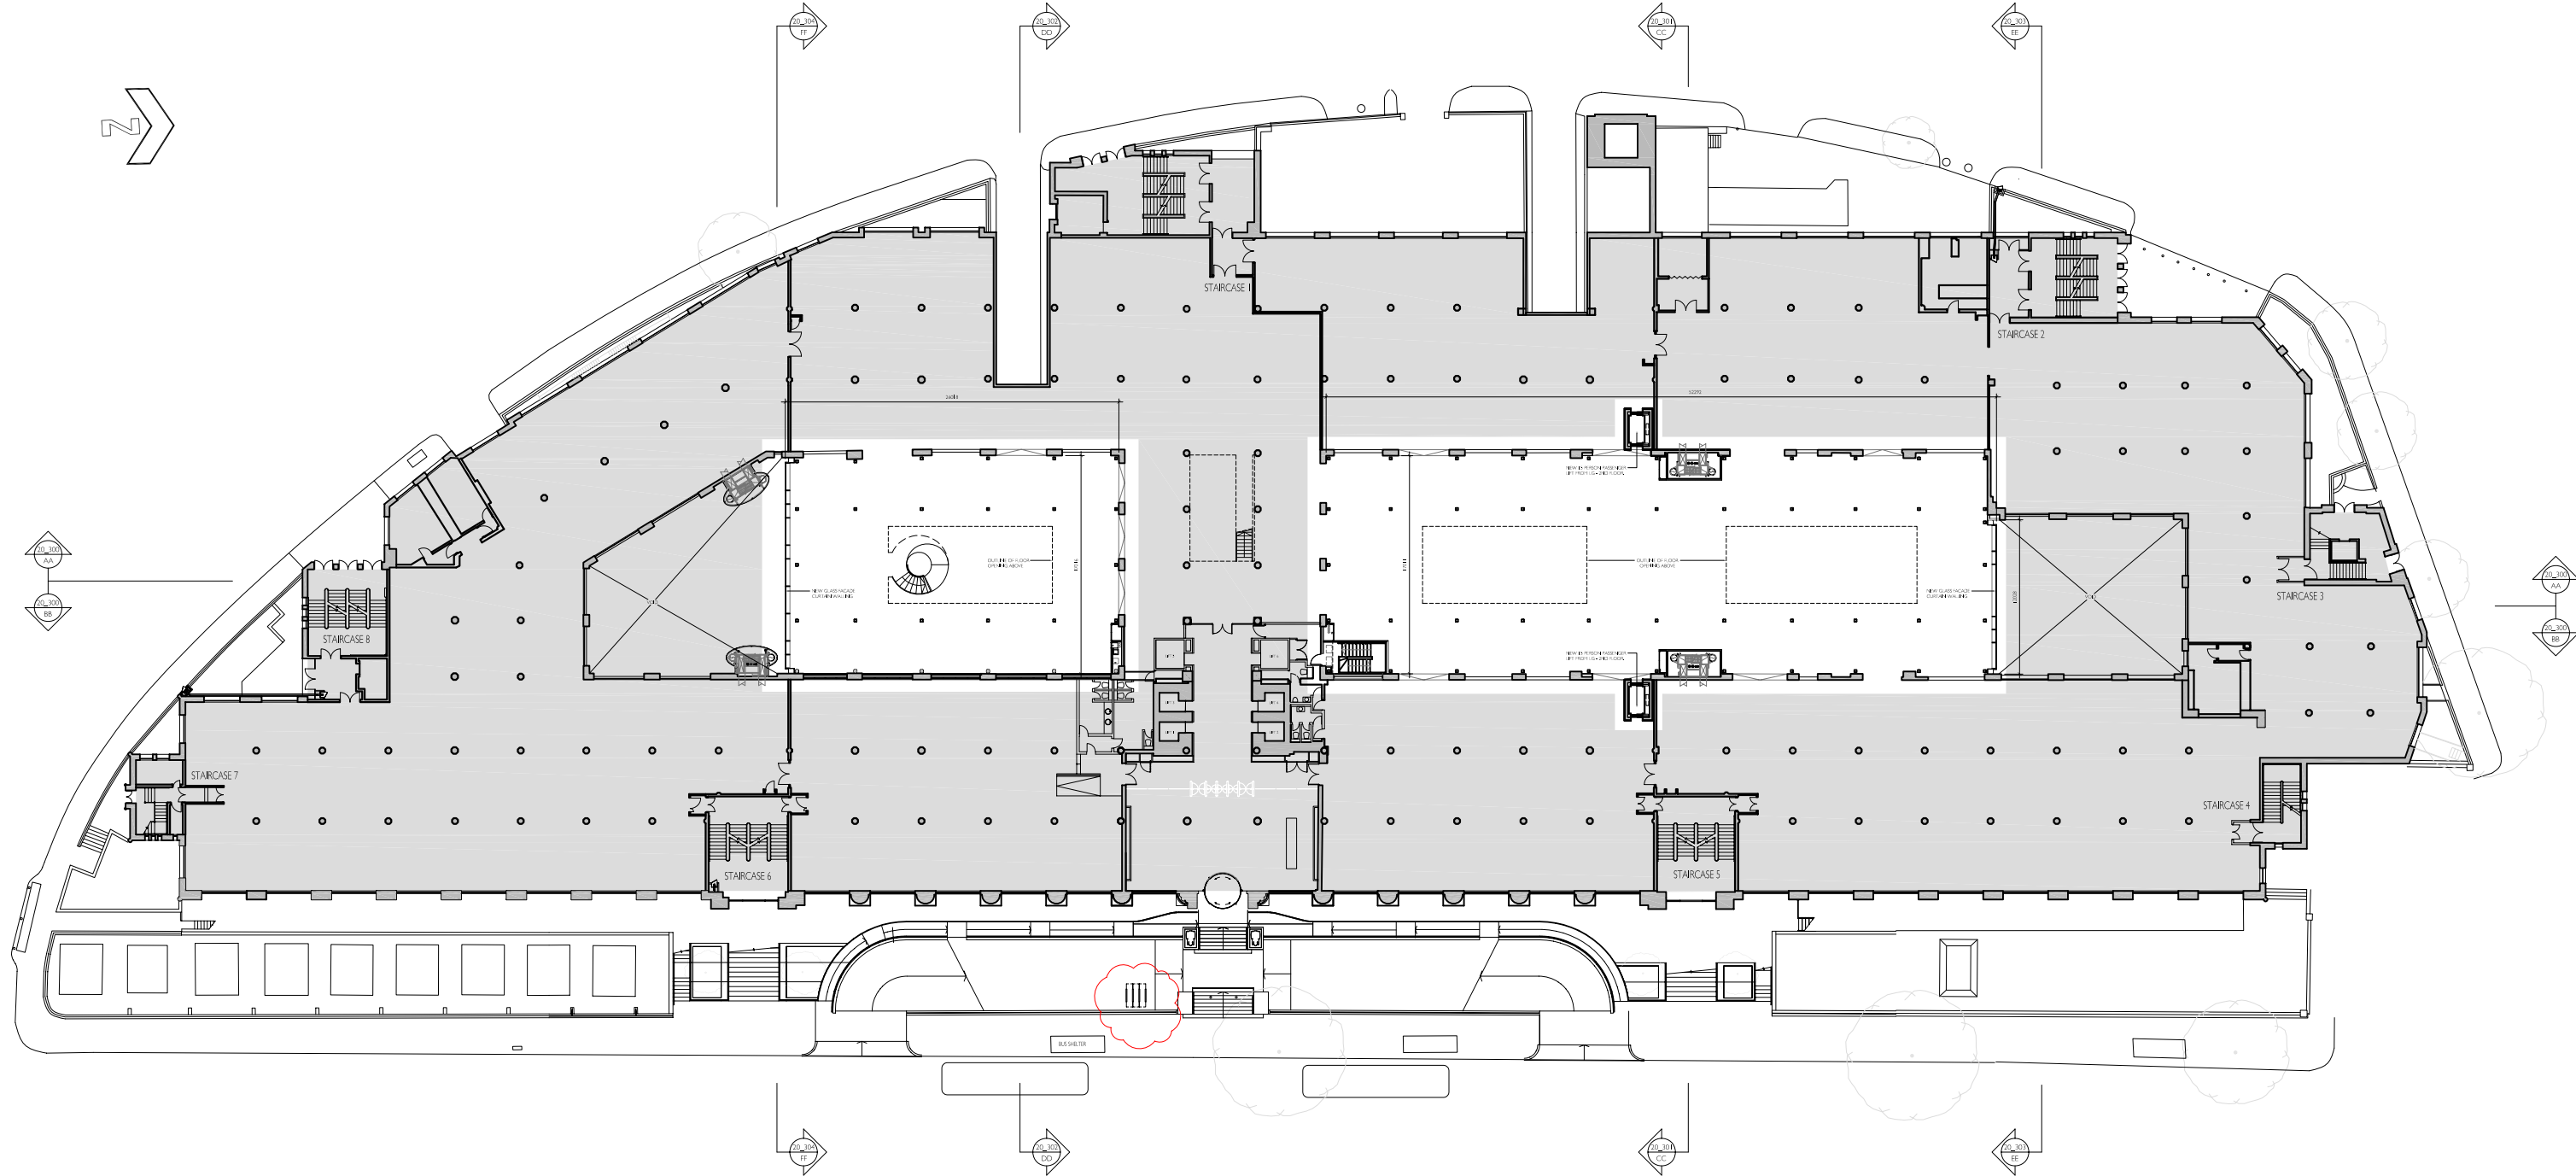


SCALE BAR 1:250

| | | | | | | | | | | | | | |
|----------------------|---|--|-----|----------|----|--|---|--|---|--|---|--|--|
| SITE / LOCATION PLAN | DO NOT SCALE FROM THIS DRAWING THE CONTRACTOR SHALL CHECK AND VERIFY ALL DIMENSIONS ON SITE AND REPORT ANY DISCREPANCIES TO FORME BEFORE PROCEEDING WITH THE WORKS <div><div>PAPER SIZE</div><div>A1</div></div> <small>This drawing is copyright protected and must not be reproduced without the prior written agreement. © forme uk</small> | <div>KEY:</div> <div><div></div>OUT OF DEMISE</div> <div>NOTE</div> INTERIOR LAYOUTS AND FEATURES ARE INDICATIVE ONLY | REV | DATE | BY | NOTES | PROJECT TITLE Greater London House Lightwell Extension | | DRAWING TITLE Upper Ground Floor Proposed Plan <div>SCALE: 1:250 @ A1</div> <div>REVISION: A</div> | | <div>forməUK</div> <div>ARCHITECTURE LTD</div> NUTMEG HOUSE 60 GAINSFORD STREET BUTLERS WHARF LONDON SE1 2NY <div>T +44 (0)20 7378 1340</div> WWW.FORMEUK.COM COMPANY NUMBER 9879724 | | |
| | | | A | 01/09/16 | EP | 4 No. Sheffield Hoops located to front of building for 8 No. cycles. | | | | | | | |
| | | | | | | | | | | | | | |
| | | | | | | | | | | | | | |
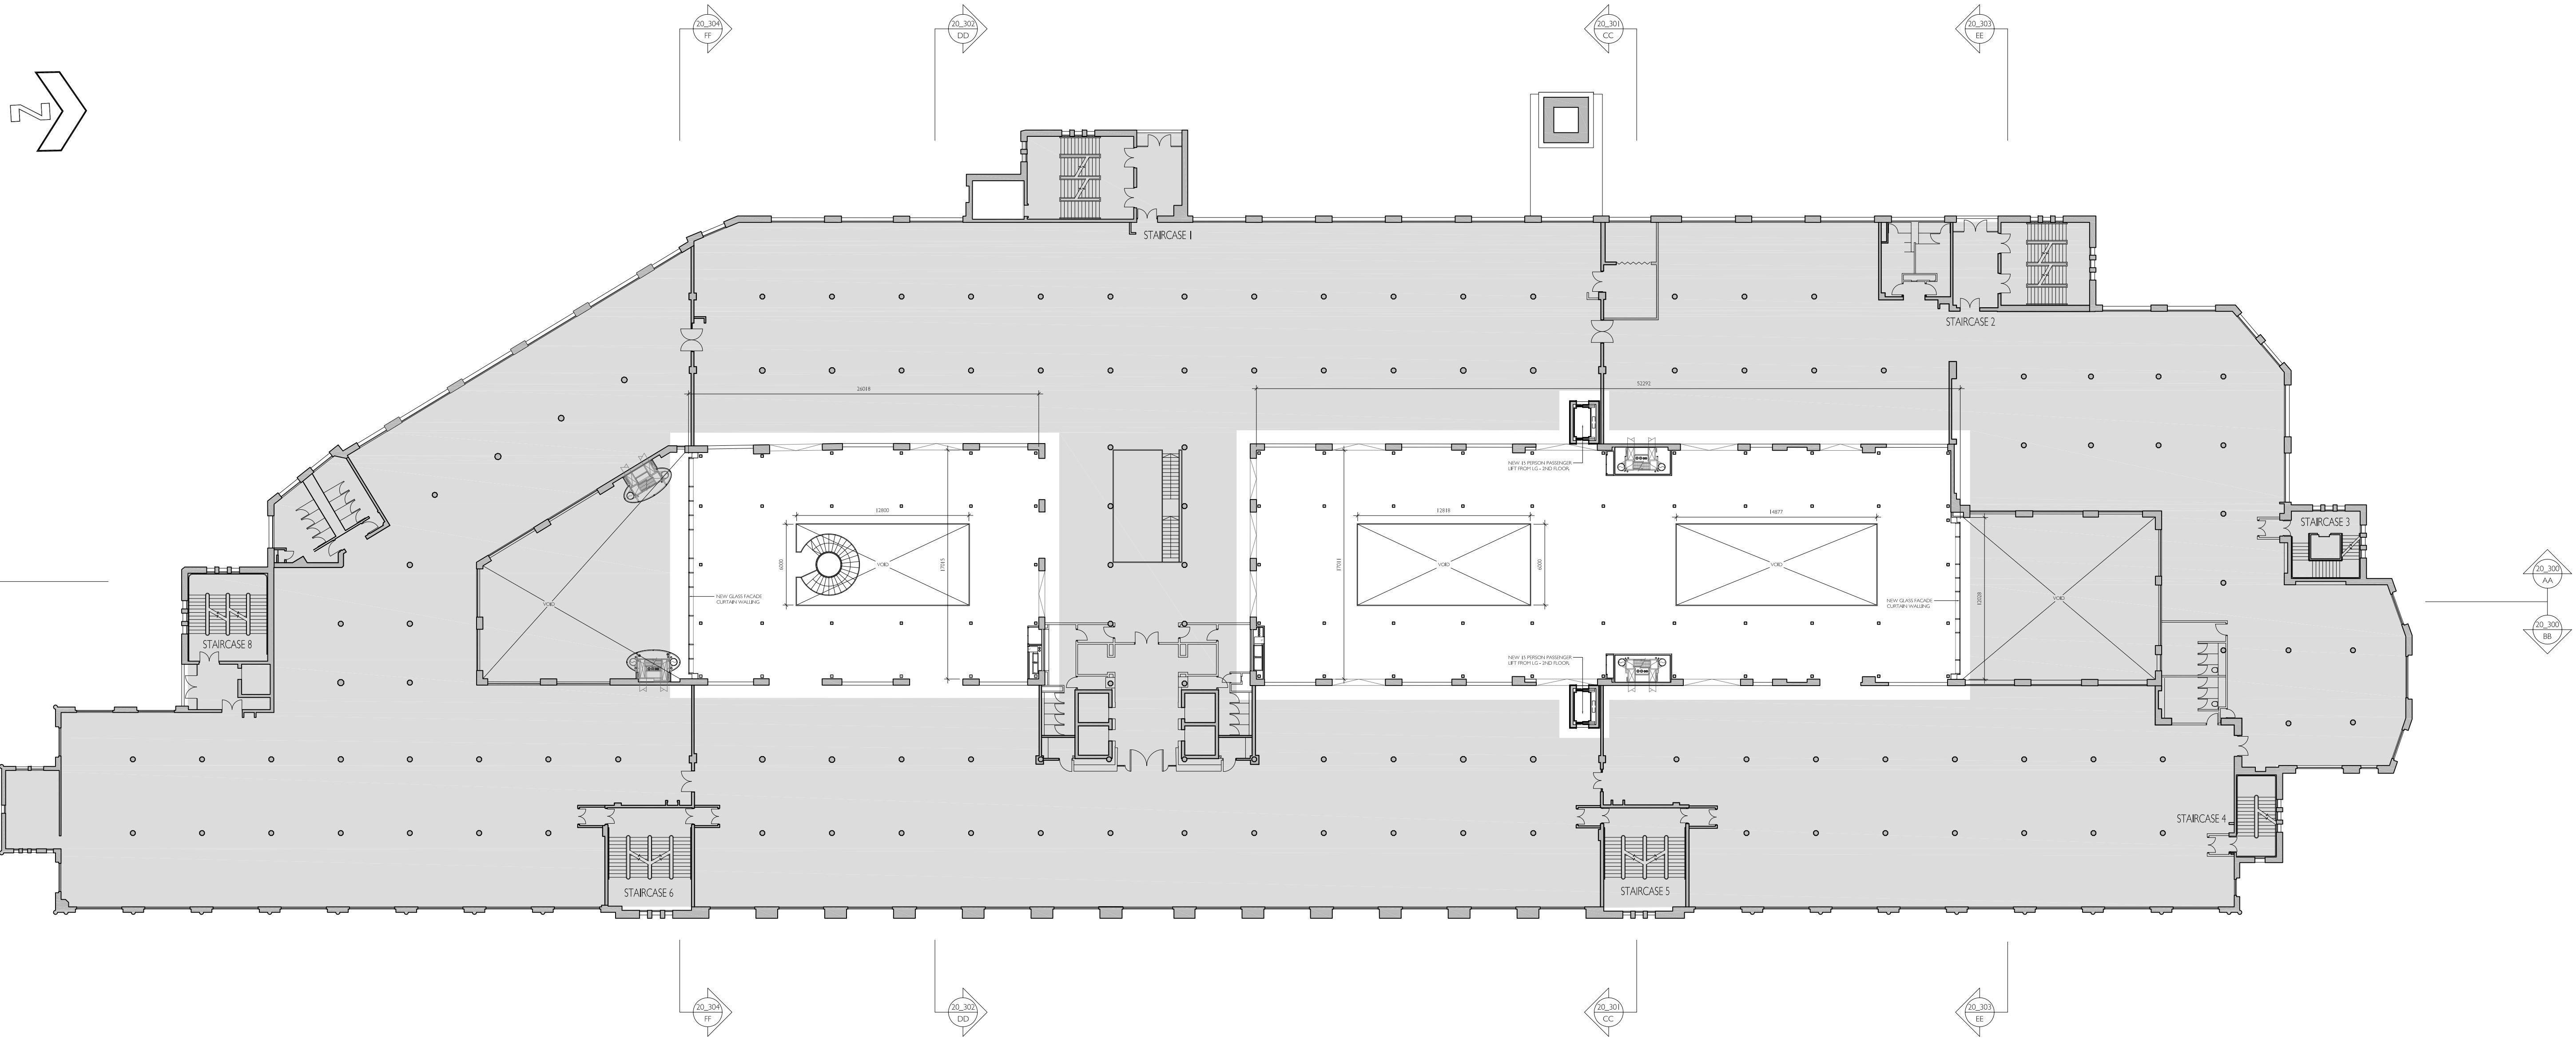


| |
|---|
| SITE / LOCATION PLAN | <div>DO NOT SCALE FROM THIS DRAWING</div> <div>THE CONTRACTOR SHALL CHECK AND VERIFY ALL DIMENSIONS ON SITE AND REPORT ANY DISCREPANCIES TO FORME BEFORE PROCEEDING WITH THE WORKS</div> <div><div>PAPER SIZE</div><div>A1</div></div> <div>This drawing is copyright protected and must not be reproduced without the prior written agreement © forme uk.</div> | <div>KEY:</div> <div><div></div>OUT OF DEMISE</div> <div>NOTE</div> <div>INTERIOR LAYOUTS AND FEATURES ARE INDICATIVE ONLY</div> | <table><tr><td>REV</td><td>DATE</td><td>BY</td><td>NOTES</td></tr><tr><td> </td><td> </td><td> </td><td> </td></tr><tr><td> </td><td> </td><td> </td><td> </td></tr><tr><td> </td><td> </td><td> </td><td> </td></tr><tr><td> </td><td> </td><td> </td><td> </td></tr><tr><td> </td><td> </td><td> </td><td> </td></tr><tr><td> </td><td> </td><td> </td><td> </td></tr><tr><td> </td><td> </td><td> </td><td> </td></tr><tr><td> </td><td> </td><td> </td><td> </td></tr><tr><td> </td><td> </td><td> </td><td> </td></tr></table> | | | | REV | DATE | BY | NOTES | | | | | | | | | | | | | | | | | | | | | | | | | | | | | | | | | | | | | <table><tr><td colspan="2">PROJECT TITLE</td></tr><tr><td colspan="2">Greater London House</td></tr><tr><td colspan="2">Lightwell Extension</td></tr></table> | | PROJECT TITLE | | Greater London House | | Lightwell Extension | | <table><tr><td colspan="2">DRAWING TITLE</td></tr><tr><td colspan="2">Second Floor</td></tr><tr><td colspan="2">Proposed Plan</td></tr><tr><td>SCALE</td><td>REVISION</td></tr><tr><td>1:250 @ A1</td><td></td></tr></table> | | DRAWING TITLE | | Second Floor | | Proposed Plan | | SCALE | REVISION | 1:250 @ A1 | | <div>formeUK</div> <div>ARCHITECTURE LTD</div> <div>NUTMEG HOUSE 60 GAINSFORD STREET</div> <div>BUTLERS WHARF LONDON SE1 2NY</div> <div>T +44 (0)20 7378 1340 WWW.FORMEUK.COM</div> <div>COMPANY NUMBER 9879724</div> |
| | | | REV | DATE | BY | NOTES | |
| |
| |
| |
| |
| |
| |
| |
| |
| |
| PROJECT TITLE | |
| Greater London House | |
| Lightwell Extension | |
| DRAWING TITLE | |
| Second Floor | |
| Proposed Plan | |
| SCALE | REVISION | |
| 1:250 @ A1 | |
| <table><tr><td>DATE</td><td>ORIGINATOR</td></tr><tr><td>07/16</td><td>GW</td></tr></table> | | DATE | ORIGINATOR | 07/16 | GW | <table><tr><td colspan="2">STATUS</td></tr><tr><td colspan="2">Planning</td></tr></table> | | STATUS | | Planning | |
| DATE | ORIGINATOR | |
| 07/16 | GW | |
| STATUS | |
| Planning | |
| <table><tr><td>CHECKED</td><td>APPROVED</td></tr><tr><td>RCJ</td><td></td></tr></table> | | CHECKED | APPROVED | RCJ | | <table><tr><td colspan="2">DRAWING NUMBER</td></tr><tr><td colspan="2">5001_20_220</td></tr></table> | | DRAWING NUMBER | | 5001_20_220 | |
| CHECKED | APPROVED | |
| RCJ | |
| DRAWING NUMBER | |
| 5001_20_220 | |

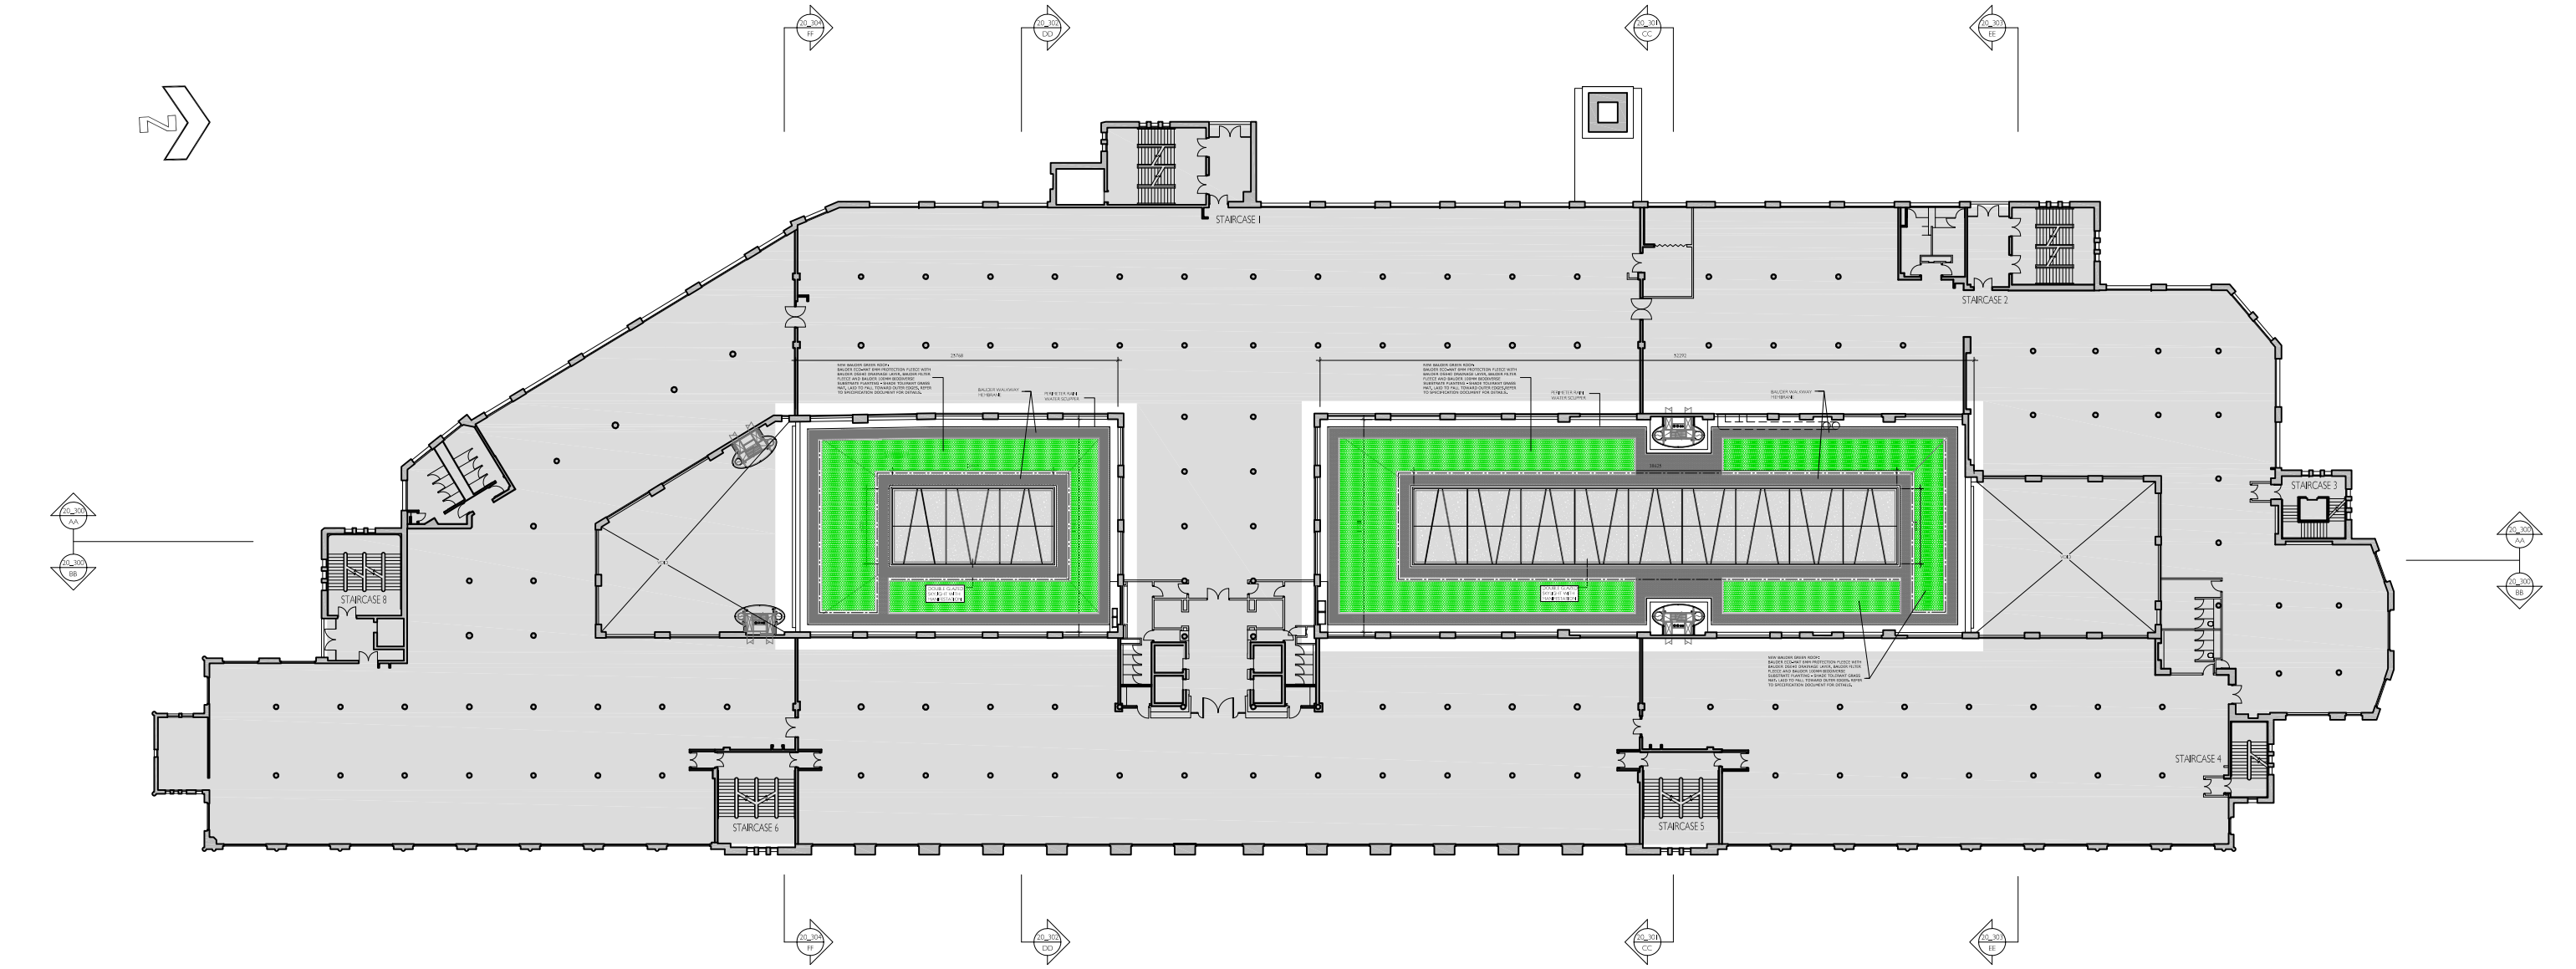

SCALE BAR 1:250

| | | | | | | | | | | |
|----------------------|---|-------------------------------------|-----|------|----|-------|----------------------|---------------|--|----------------|
| SITE / LOCATION PLAN | DO NOT SCALE FROM THIS DRAWING | KEY: | REV | DATE | BY | NOTES | PROJECT TITLE | DRAWING TITLE | form9UK ARCHITECTURE LTD NUTMEG HOUSE 60 GAINSFORD STREET BUTLERS WHARF LONDON SE1 2NY T +44 (0)20 7378 1340 WWW.FORMEUK.COM COMPANY NUMBER 9879724 | |
| | THE CONTRACTOR SHALL CHECK AND VERIFY ALL DIMENSIONS ON SITE AND REPORT ANY DISCREPANCIES TO FORME BEFORE PROCEEDING WITH THE WORKS | <div><div></div>OUT OF DEMISE</div> | | | | | Greater London House | Third Floor | | |
| | | | | | | | Lightwell Extensions | Proposed Plan | | |
| | | <div><div></div>GREEN ROOF</div> | | | | | | SCALE | | REVISION |
| | <div><div>PAPER SIZE</div><div>A1</div></div> | | | | | | | 1:250 @ A1 | | |
| | This drawing is copyright protected and must not be reproduced without the prior written agreement of form9 uk | | | | | | DATE | ORIGINATOR | | STATUS |
| | | | | | | | 07/16 | GW | | Planning |
| | | | | | | | CHECKED | APPROVED | | DRAWING NUMBER |
| | | | | | | | RCJ | | | 5001_20_230 |
| | | | | | | | | | | |

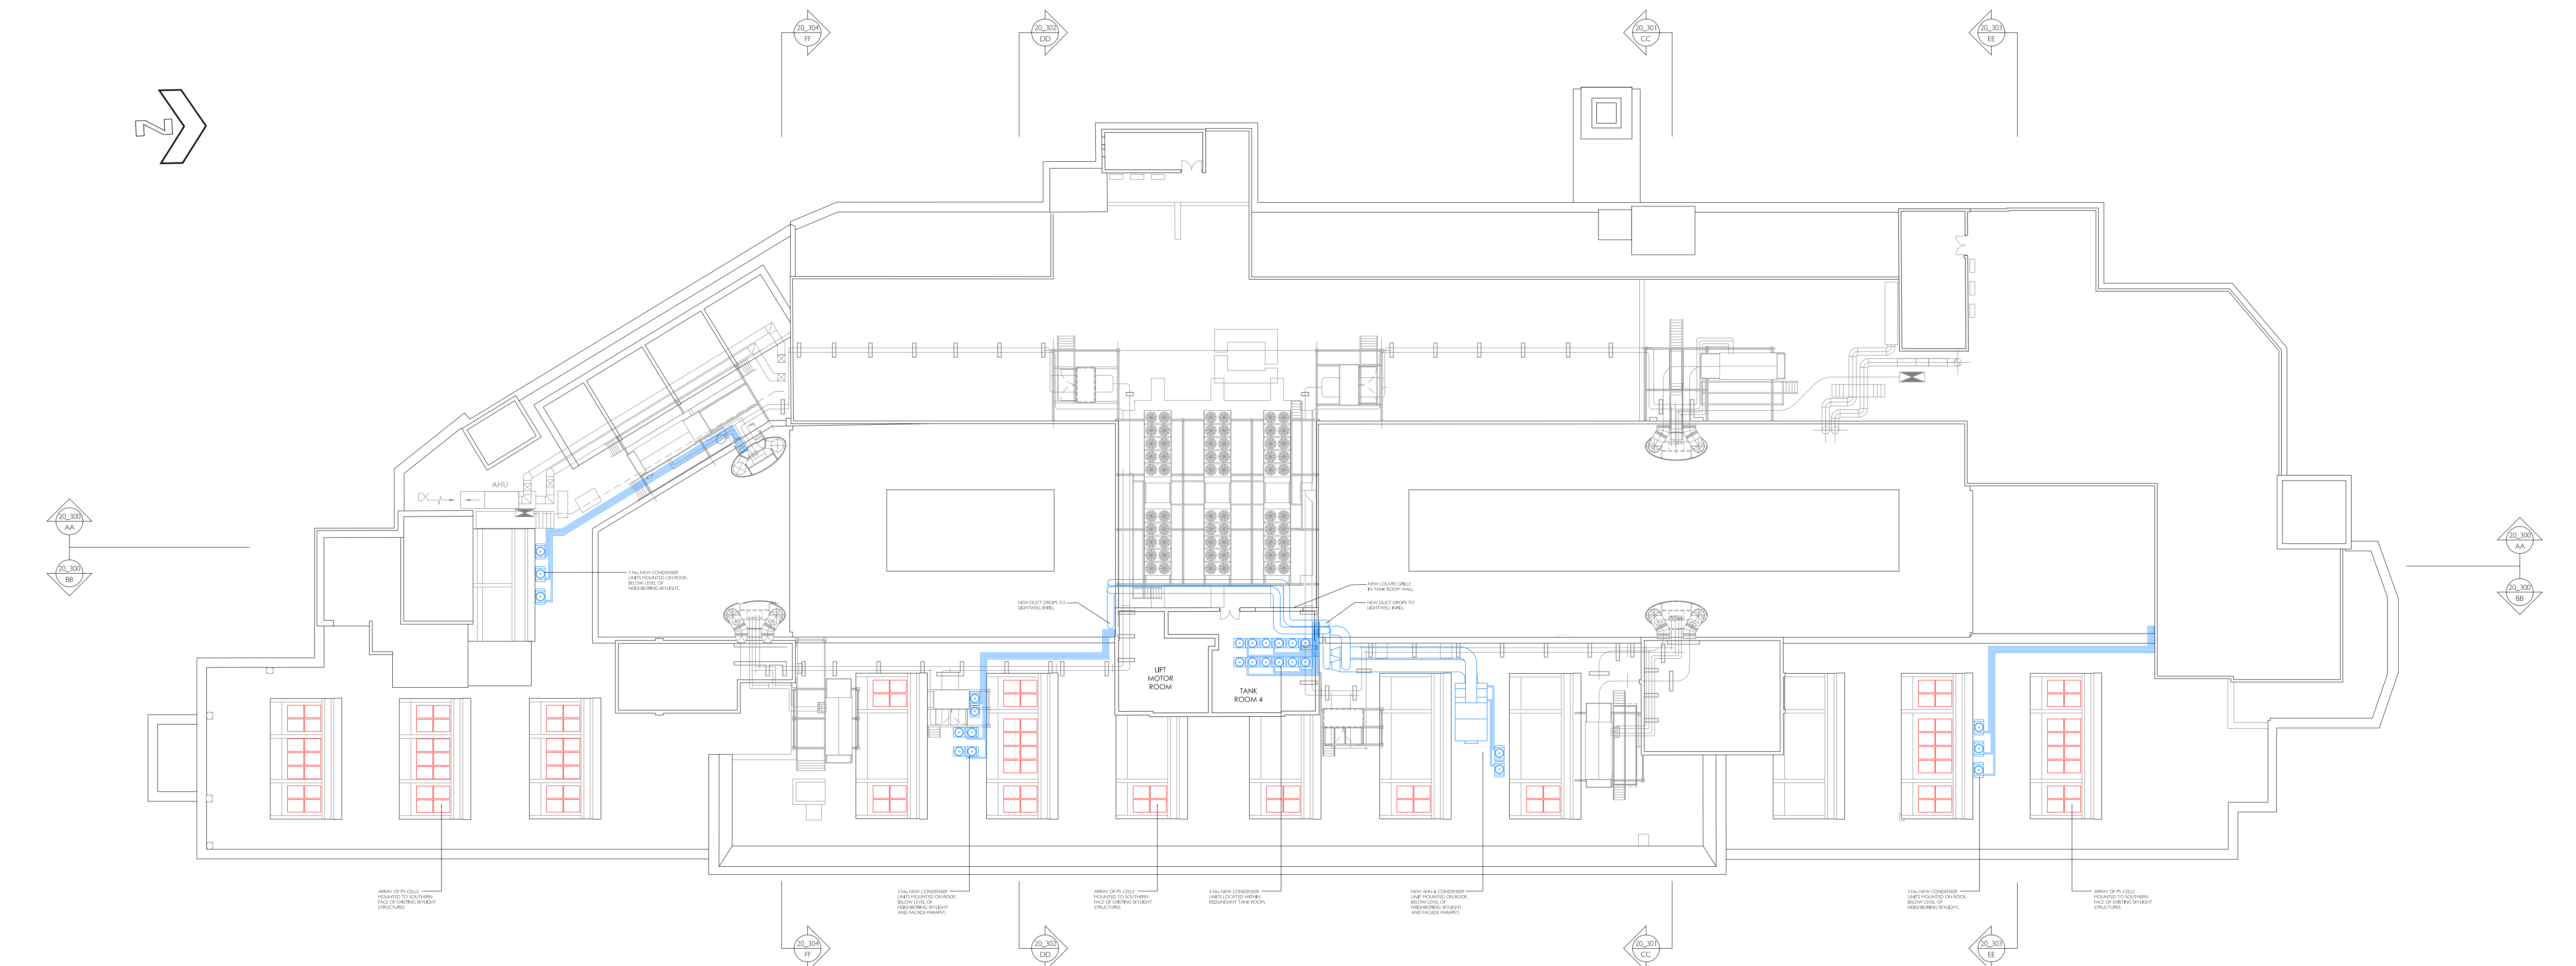


| |
|---|
| SITE / LOCATION PLAN | <div>DO NOT SCALE FROM THIS DRAWING</div> <div>THE CONTRACTOR SHALL CHECK AND VERIFY ALL DIMENSIONS ON SITE AND REPORT ANY DISCREPANCIES TO FORME BEFORE PROCEEDING WITH THE WORKS</div> <div><div>PAPER SIZE</div><div>A1</div></div> <div>This drawing is copyright protected and must not be reproduced without the prior written agreement © forme uk.</div> | <div>KEY:</div> <div><div></div>NEW MECHANICAL SERVICES</div> <div><div></div>NEW PV CELLS</div> | <table><tr><td>REV</td><td>DATE</td><td>BY</td><td>NOTES</td></tr><tr><td> </td><td> </td><td> </td><td> </td></tr><tr><td> </td><td> </td><td> </td><td> </td></tr><tr><td> </td><td> </td><td> </td><td> </td></tr><tr><td> </td><td> </td><td> </td><td> </td></tr><tr><td> </td><td> </td><td> </td><td> </td></tr><tr><td> </td><td> </td><td> </td><td> </td></tr><tr><td> </td><td> </td><td> </td><td> </td></tr><tr><td> </td><td> </td><td> </td><td> </td></tr><tr><td> </td><td> </td><td> </td><td> </td></tr><tr><td> </td><td> </td><td> </td><td> </td></tr></table> | | | | REV | DATE | BY | NOTES | |<table><tr><td colspan="2">PROJECT TITLE</td></tr><tr><td colspan="2">Greater London House</td></tr><tr><td colspan="2">Lightwell Extensions</td></tr></table> | PROJECT TITLE | | Greater London House | | Lightwell Extensions | | <table><tr><td colspan="2">DRAWING TITLE</td></tr><tr><td colspan="2">Roof Plan</td></tr><tr><td colspan="2">Proposed</td></tr><tr><td>SCALE</td><td>REVISION</td></tr><tr><td>1:250 @ A1</td><td></td></tr></table> | DRAWING TITLE | | Roof Plan | | Proposed | | SCALE | REVISION | 1:250 @ A1 | | <div>formeUK</div> <div>ARCHITECTURE LTD</div> <div>NUTMEG HOUSE 60 GAINSFORD STREET</div> <div>BUTLERS WHARF LONDON SE1 2NY</div> <div>T +44 (0)20 7378 1340 WWW.FORMEUK.COM</div> <div>COMPANY NUMBER 9879724</div> |
| | | | REV | DATE | BY | NOTES | |
| |
| |
| |
| |
| |
| |
| |
| |
| |
| |
| PROJECT TITLE | |
| Greater London House | |
| Lightwell Extensions | |
| DRAWING TITLE | |
| Roof Plan | |
| Proposed | |
| SCALE | REVISION | |
| 1:250 @ A1 | |
| <table><tr><td>DATE</td><td>ORIGINATOR</td></tr><tr><td>07/16</td><td>GW</td></tr></table> | | | | DATE | ORIGINATOR | 07/16 | GW | <table><tr><td colspan="2">STATUS</td></tr><tr><td colspan="2">Planning</td></tr></table> | STATUS | | Planning | |
| DATE | ORIGINATOR | |
| 07/16 | GW | |
| STATUS | |
| Planning | |
| <table><tr><td>CHECKED</td><td>APPROVED</td></tr><tr><td>RCJ</td><td></td></tr></table> | | | | CHECKED | APPROVED | RCJ | | <table><tr><td colspan="2">DRAWING NUMBER</td></tr><tr><td colspan="2">5001_20_270</td></tr></table> | DRAWING NUMBER | | 5001_20_270 | |
| CHECKED | APPROVED | |
| RCJ | |
| DRAWING NUMBER | |
| 5001_20_270 | |

PAPER SIZE


A1

This drawing is copyright protected and must not be reproduced without the prior written agreement © forme uk

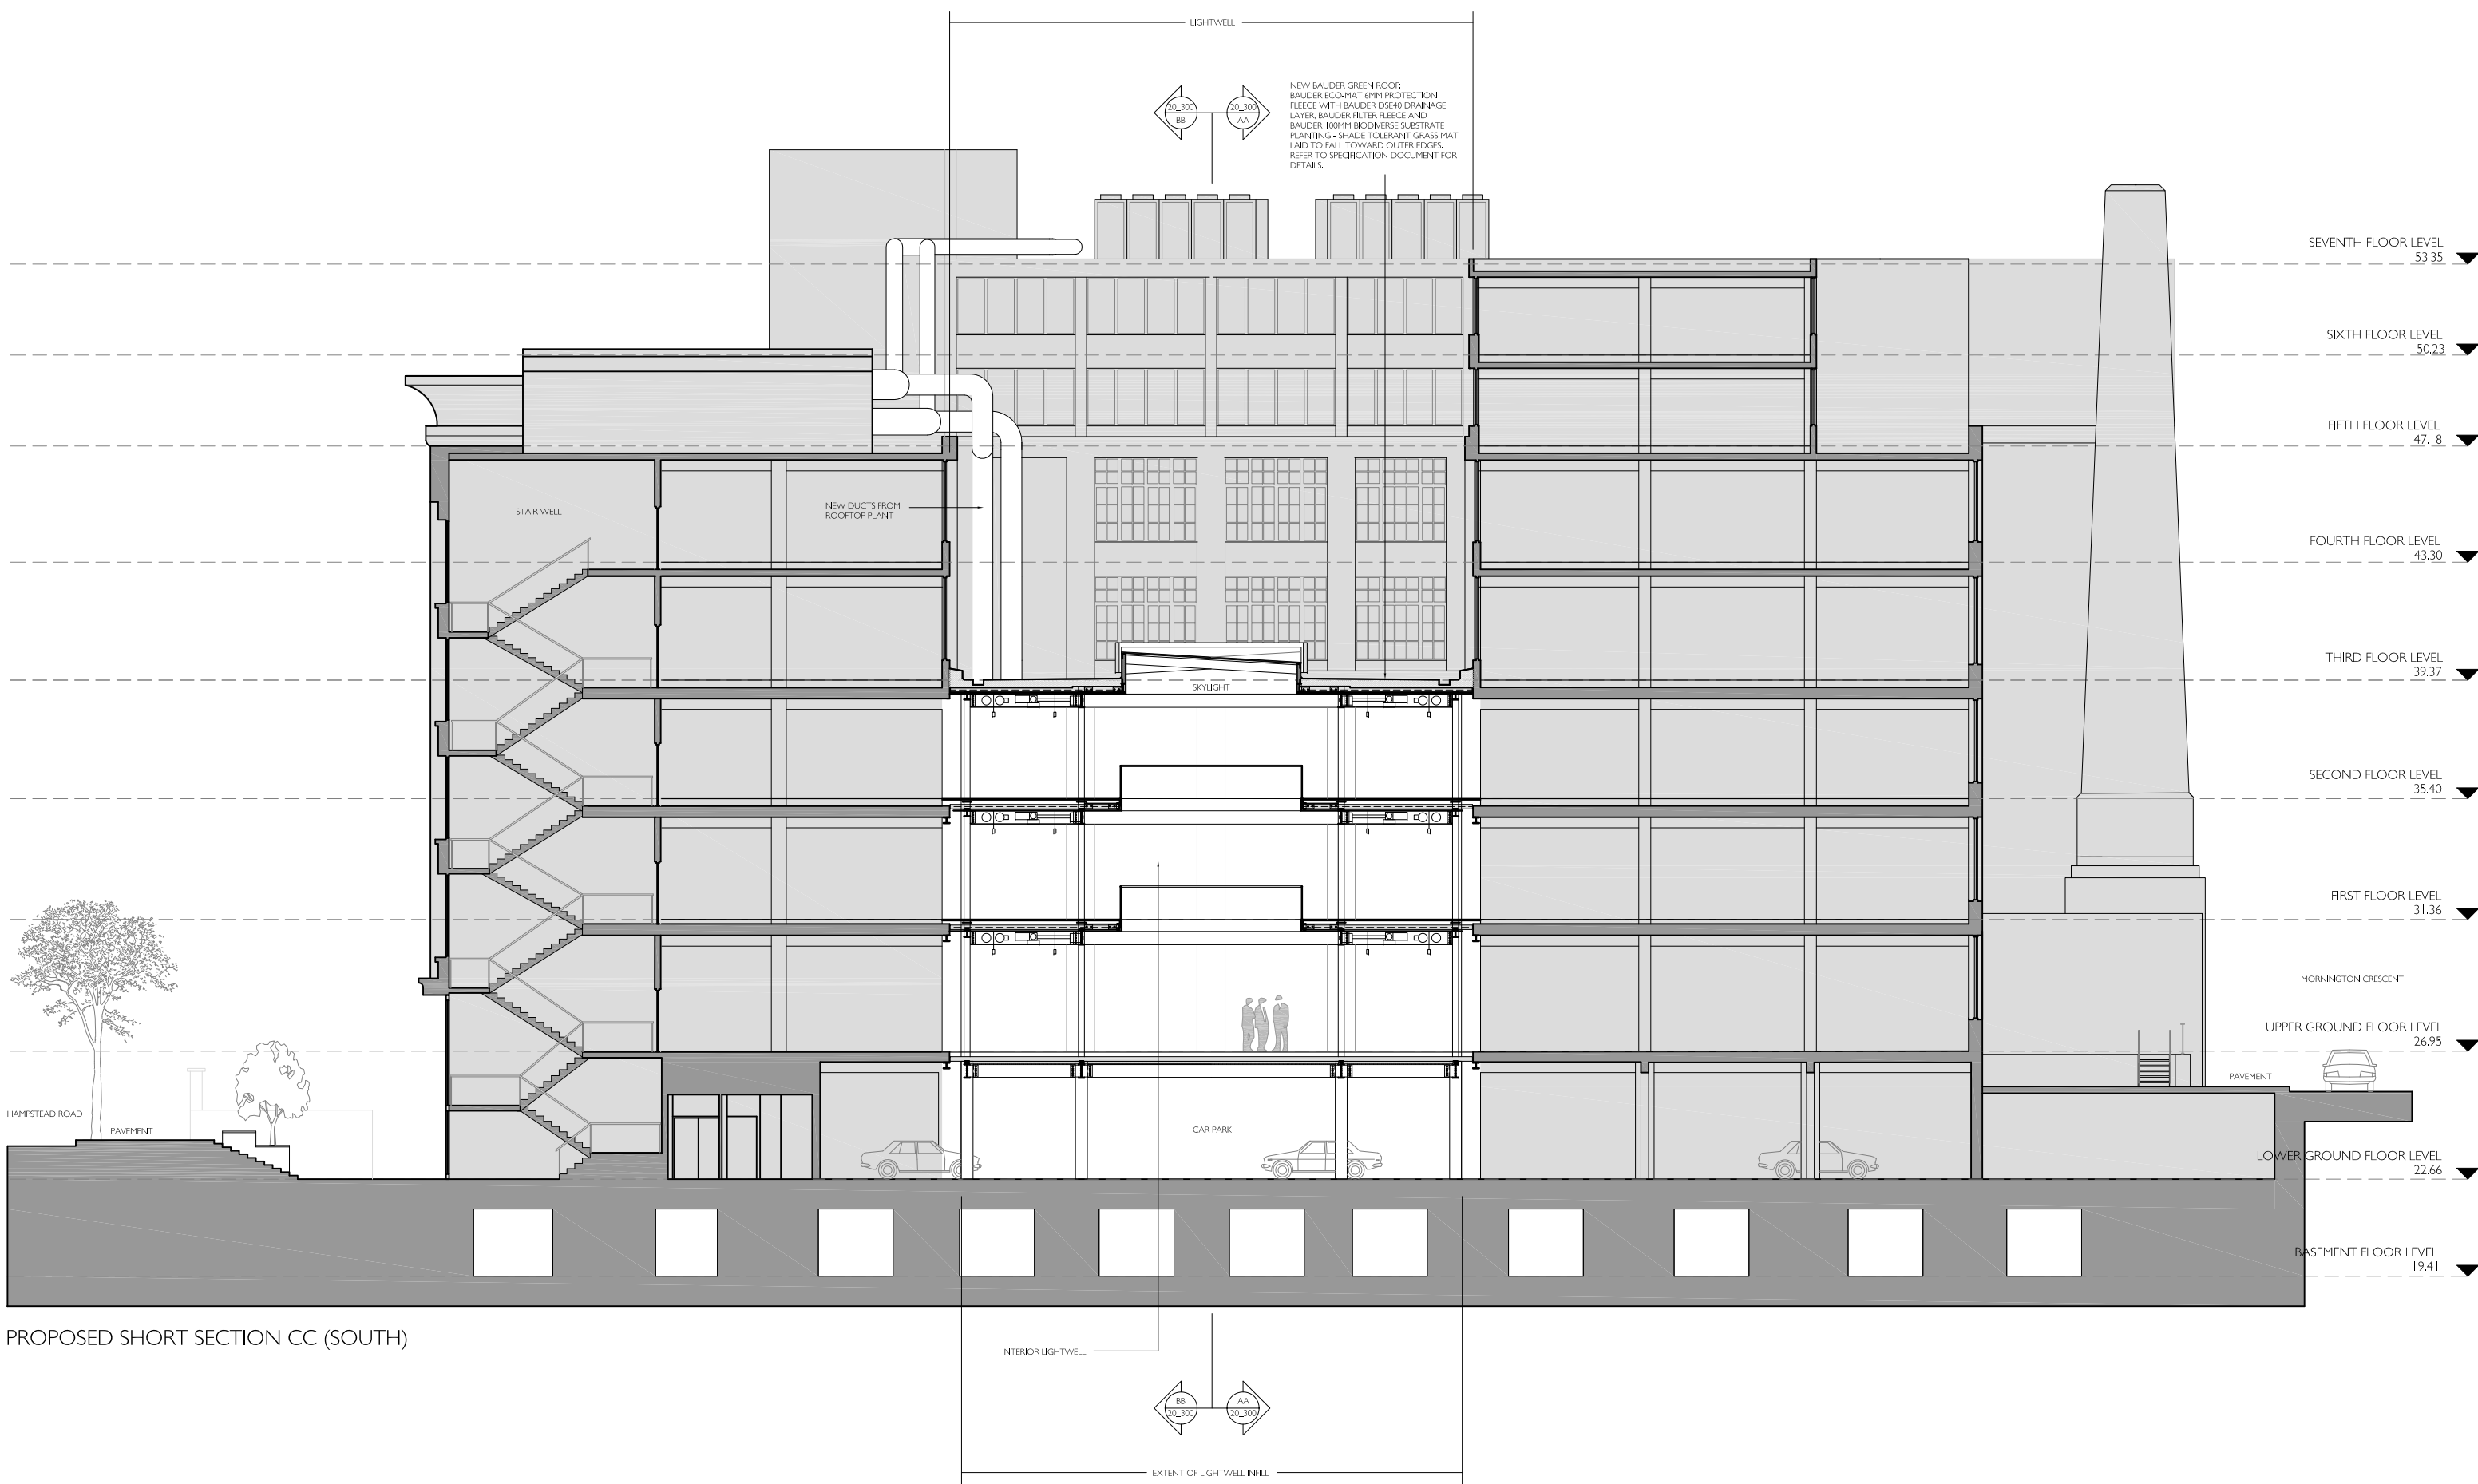

DO NOT SCALE FROM THIS DRAWING

NOTE

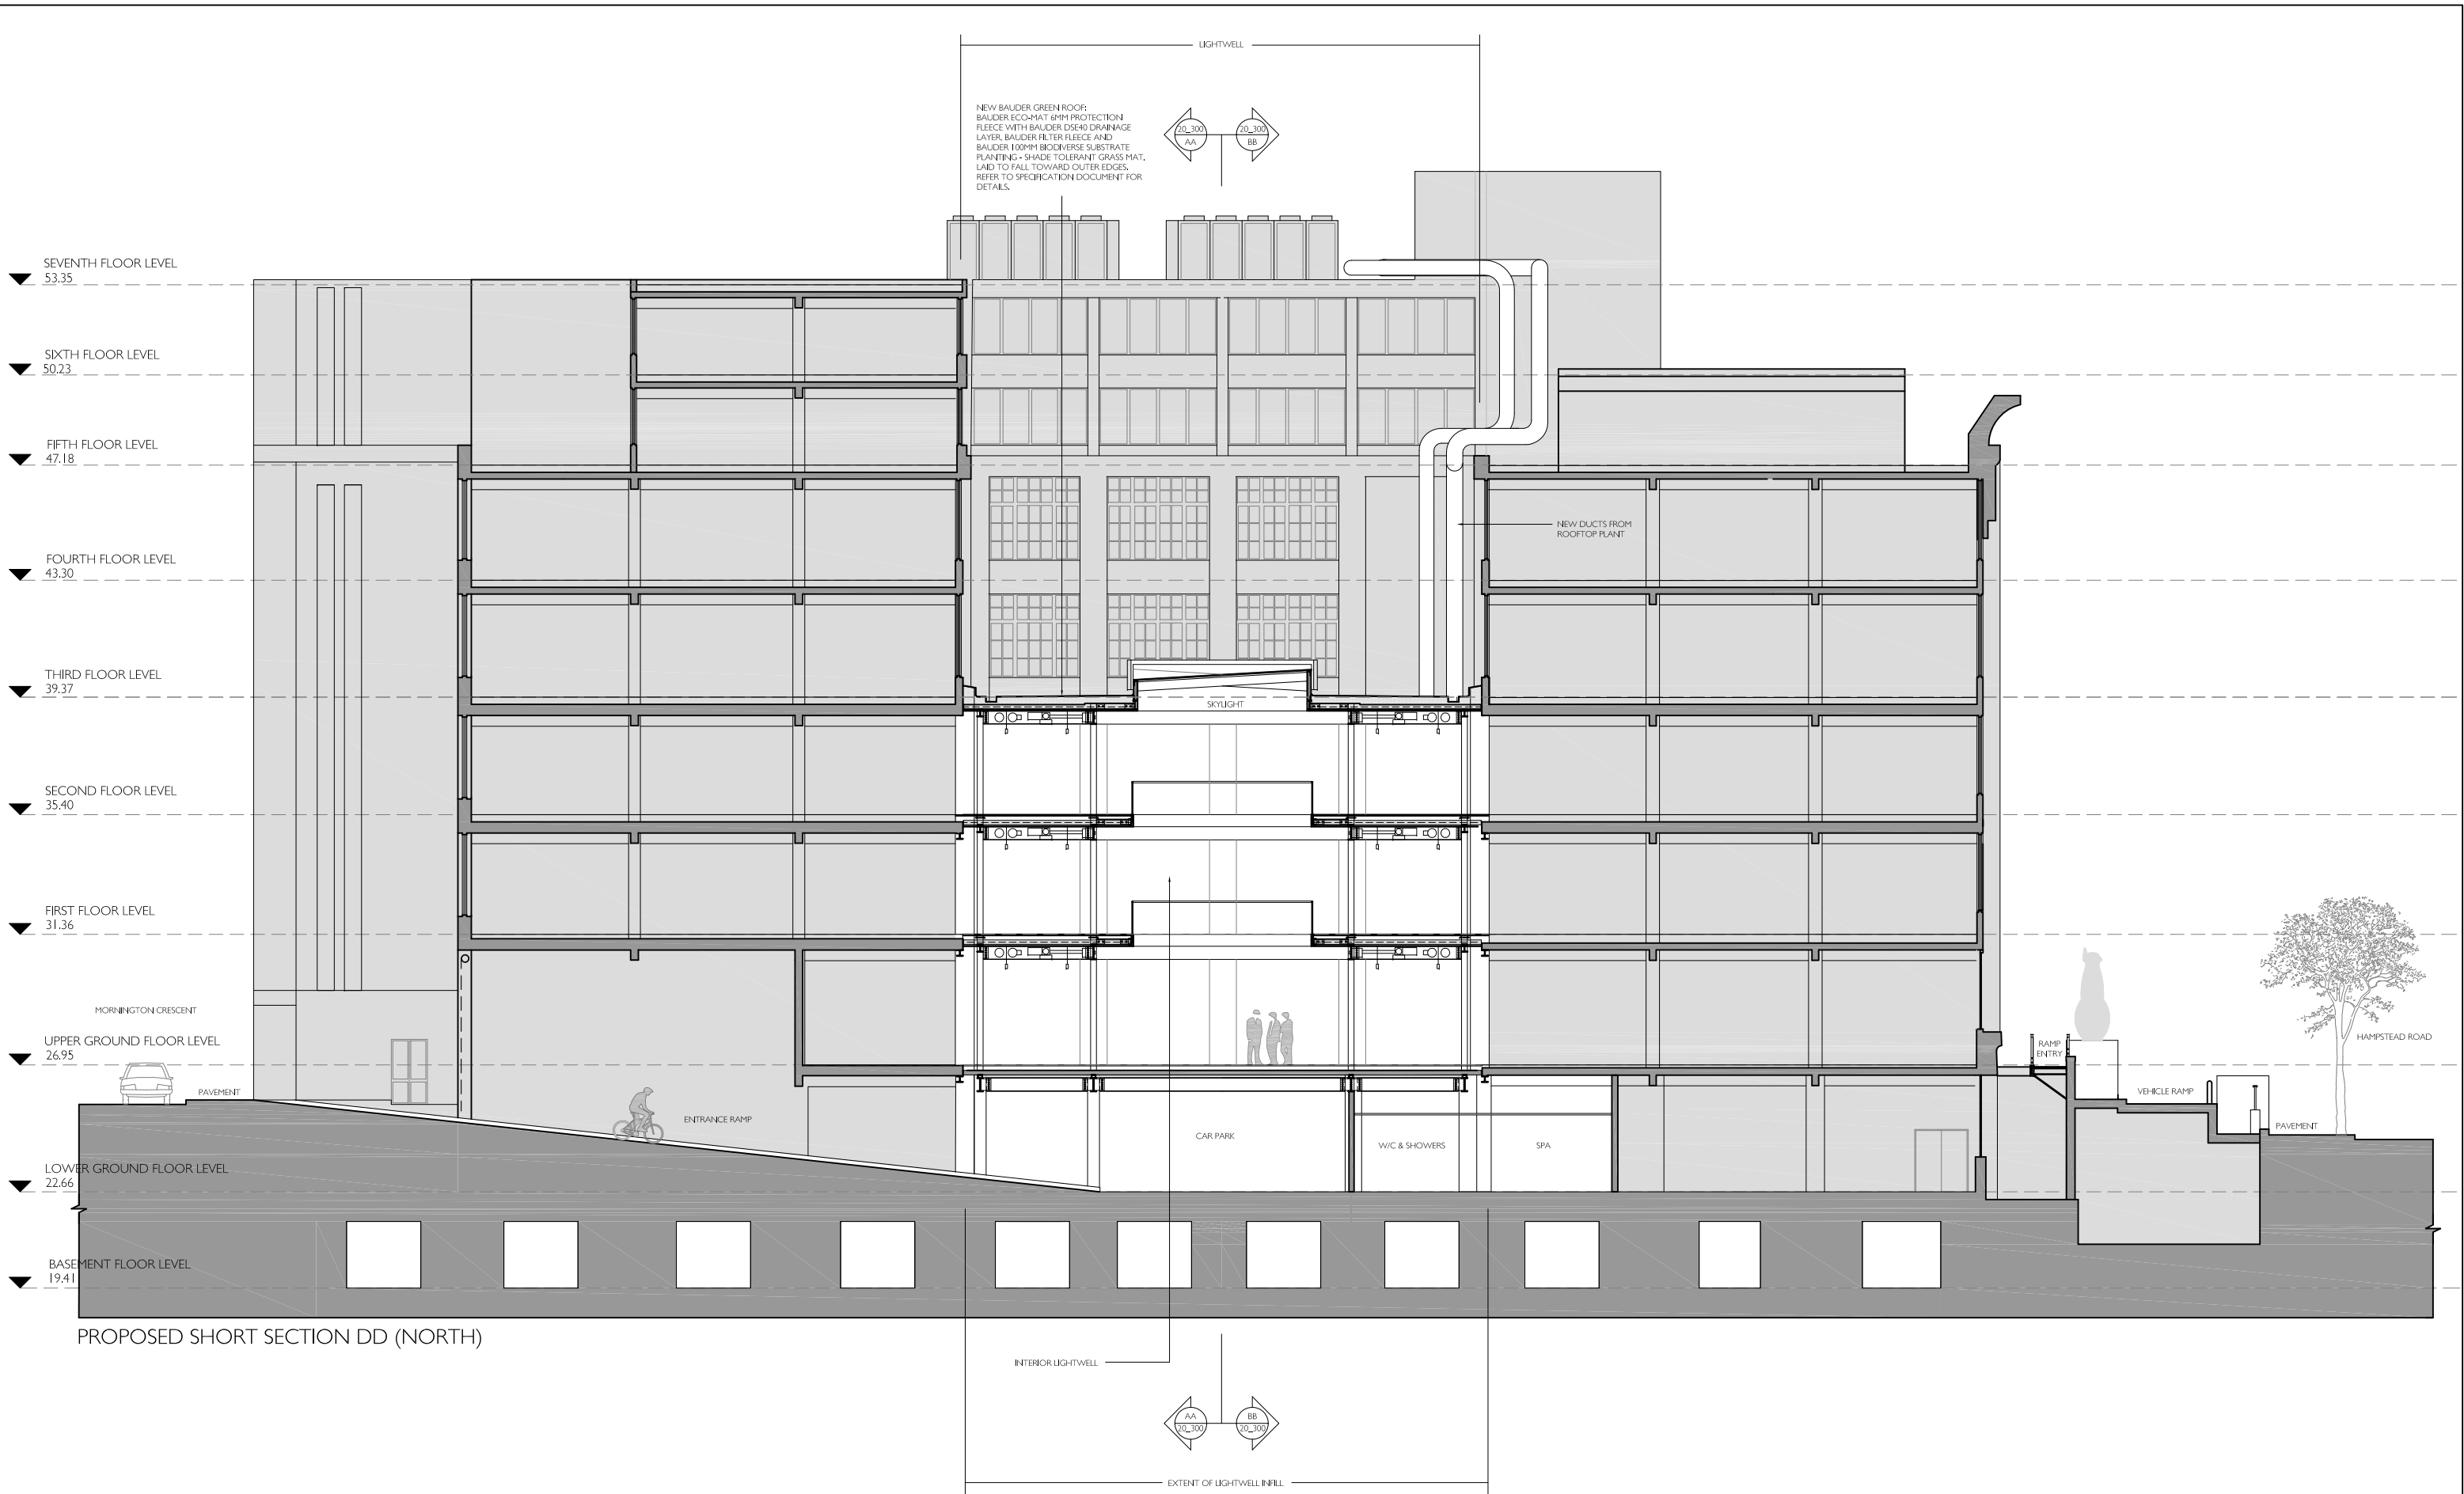

SITE / LOCATION PLAN

DO NOT SCALE FROM THIS DRAWING

THE CONTRACTOR SHALL CHECK AND VERIFY ALL DIMENSIONS ON SITE AND REPORT ANY DISCREPANCIES TO FORME BEFORE PROCEEDING WITH THE WORKS

PAPER SIZE

A1

This drawing is copyright protected and must not be reproduced without the prior written agreement of **forme** uk

NOTE

INTERIOR LAYOUTS AND FEATURES ARE INDICATIVE ONLY

EXISTING BUILDING

| REV | DATE | BY | NOTES |
|-----|------|----|-------|
| | | | |
| | | | |
| | | | |
| | | | |
| | | | |
| | | | |
| | | | |
| | | | |
| | | | |
| | | | |

PROJECT TITLE

Greater London House

Lightwell Extensions

DATE

07/16

ORIGINATOR

GW

CHECKED

APPROVED

DRAWING TITLE

Proposed Section DD (North)

SCALE REVISION

1:100@A1

STATUS

Planning

DRAWING NUMBER


5001_20_302

formeUK

ARCHITECTURE LTD

NUTMEG HOUSE 60 GAINSFORD STREET BUTLERS WHARF LONDON SE1 2NY

T +44 (0)20 7378 1340 F +44 (0)20 7407 9019 E DESIGN@FORMEUK.COM WWW.FORMEUK.COM

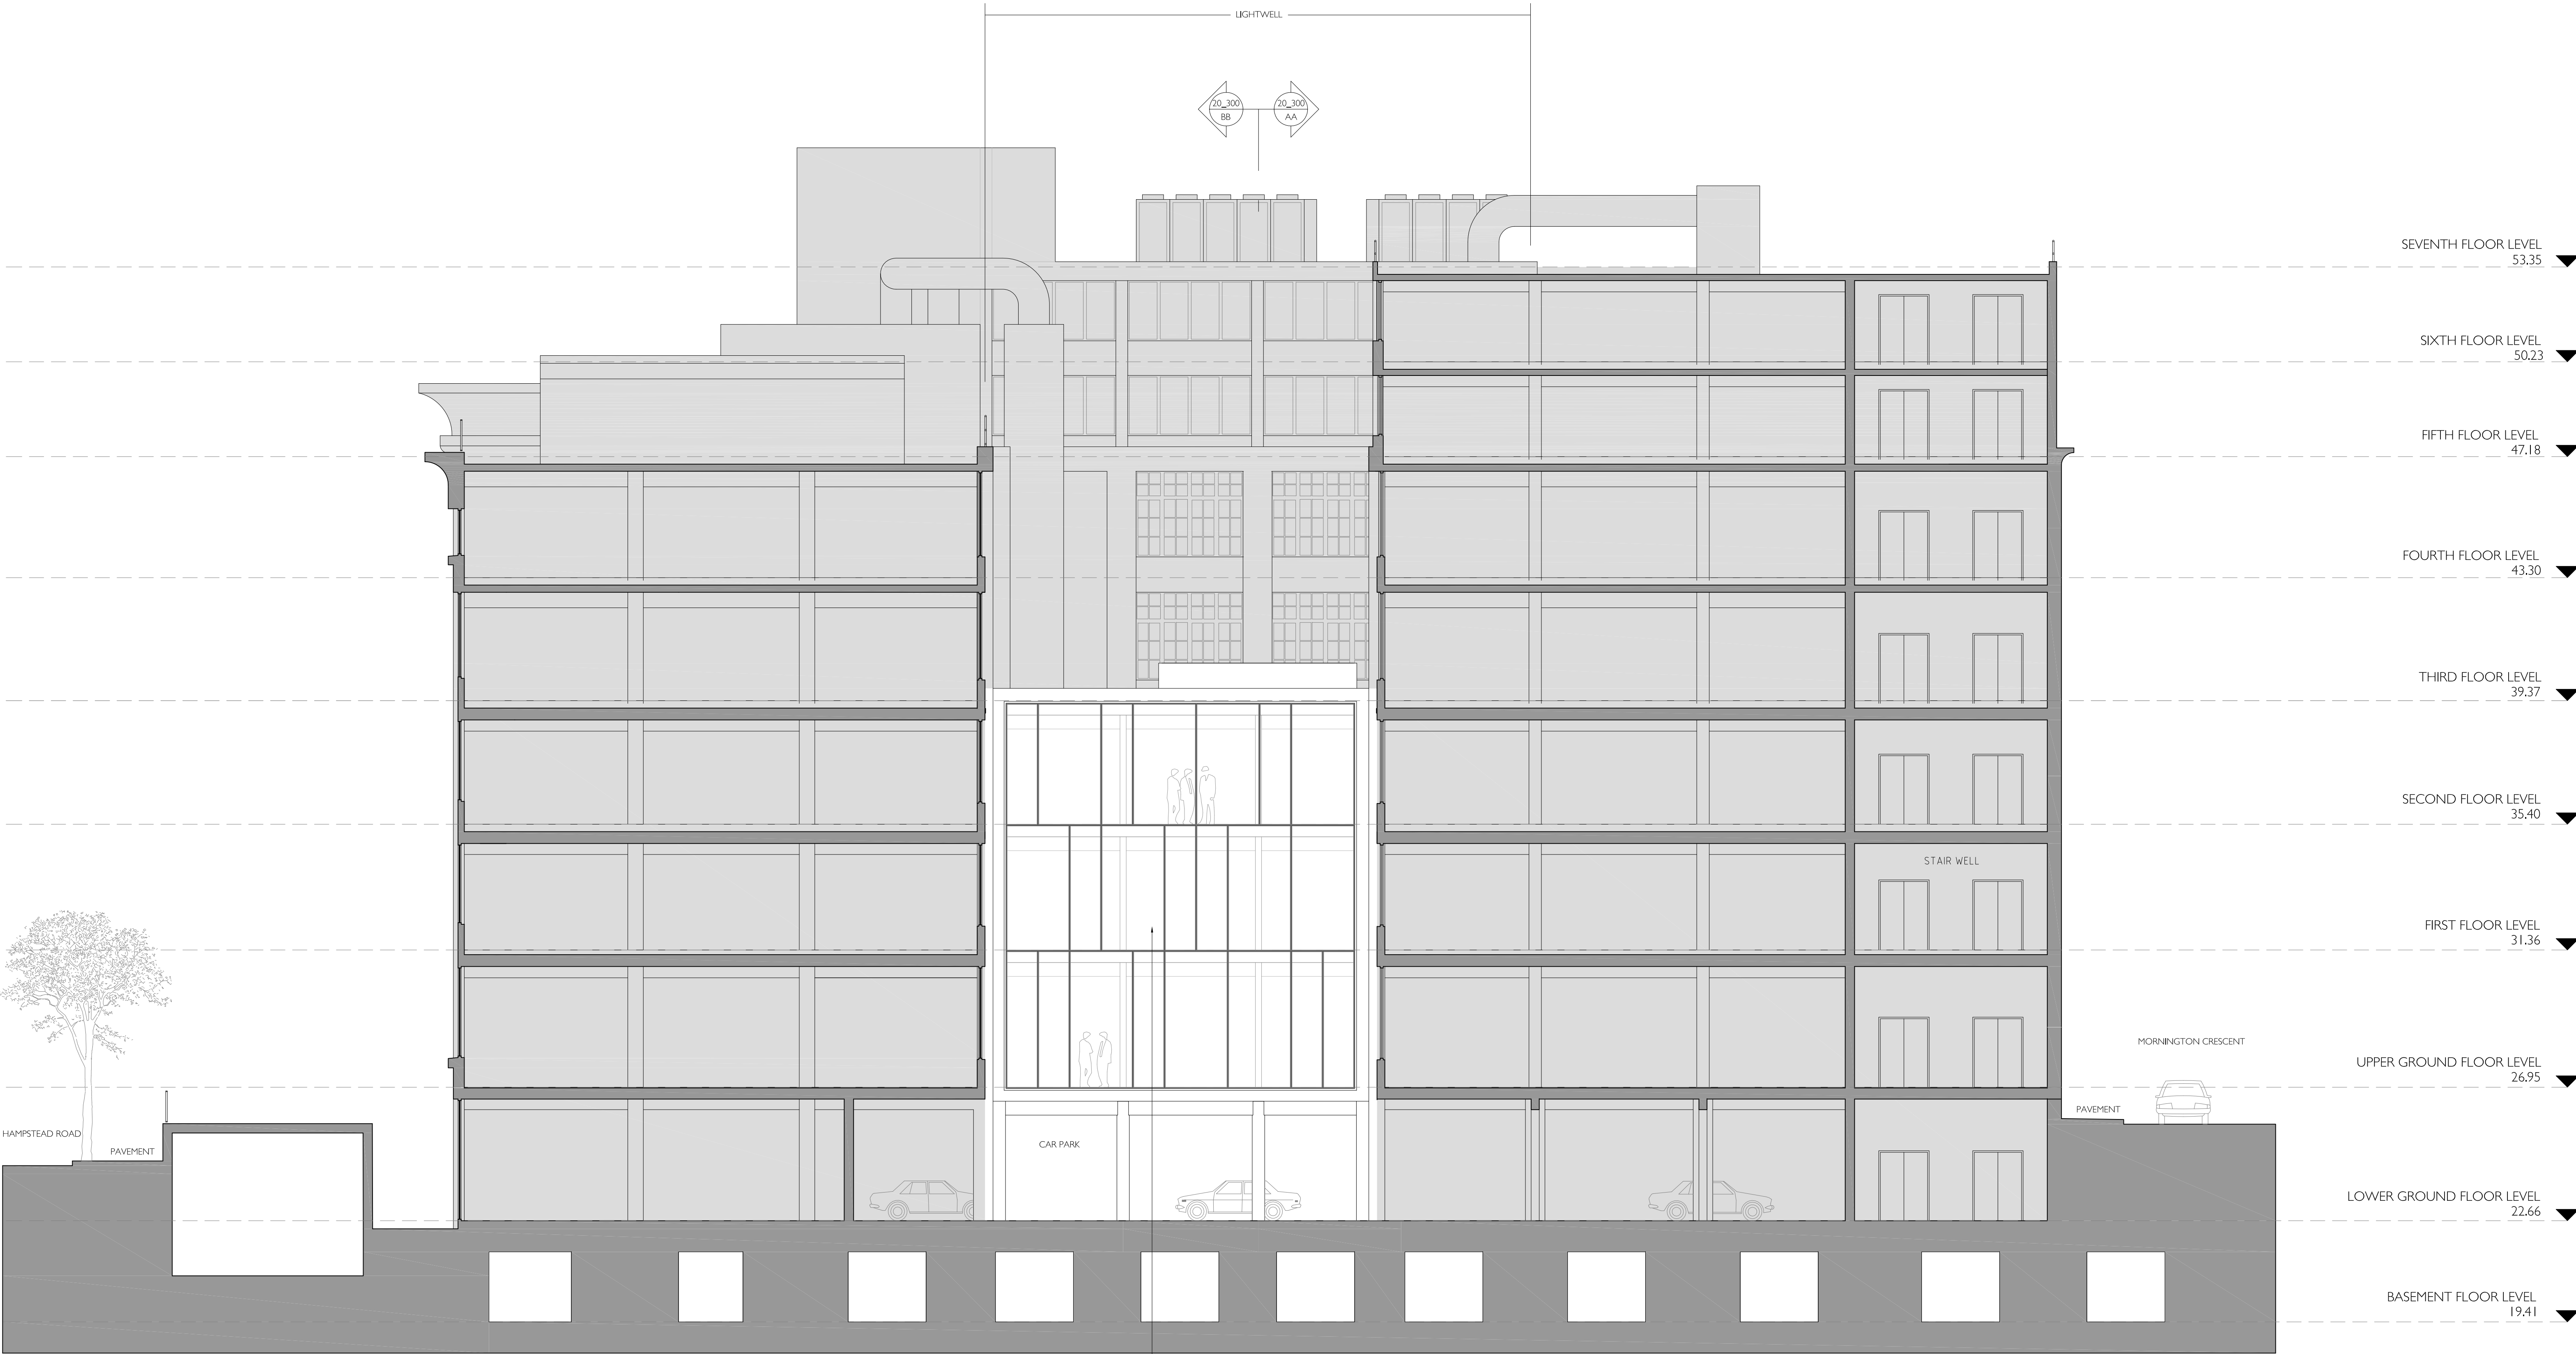

PROPOSED FACADE ELEVATION (SOUTH)

SITE / LOCATION PLAN

DO NOT SCALE FROM THIS DRAWING

THE CONTRACTOR SHALL CHECK AND VERIFY ALL DIMENSIONS ON SITE AND REPORT ANY DISCREPANCIES TO FORME BEFORE PROCEEDING WITH THE WORKS

PAPER SIZE

AI

This drawing is copyright protected and must not be reproduced without the prior written agreement © forme uk

NOTE

INTERIOR LAYOUTS AND FEATURES ARE INDICATIVE ONLY

EXISTING BUILDING

| REV | DATE | BY | NOTES |
|-----|------|----|-------|
| | | | |
| | | | |
| | | | |
| | | | |
| | | | |
| | | | |
| | | | |
| | | | |
| | | | |

| | |
|----------------------|------------|
| PROJECT TITLE | |
| Greater London House | |
| Lightwell Extensions | |
| DATE | ORIGINATOR |
| 07/16 | GW |
| CHECKED | APPROVED |


| | |
|-----------------------------------|----------|
| DRAWING TITLE | |
| Proposed Facade Elevation (North) | |
| Section EE | |
| SCALE | REVISION |
| 1:100@AI | |
| STATUS | |
| Planning | |
| DRAWING NUMBER | |
| 5001_20_303 | |

formeUK

ARCHITECTURE LTD

NUTMEG HOUSE 60 GAINSFORD STREET
BUTLERS WHARF LONDON SE1 2NY

T +44 (0)20 7378 1340 F +44 (0)20 7407 9019
E DESIGN@FORMEUK.COM WWW.FORMEUK.COM

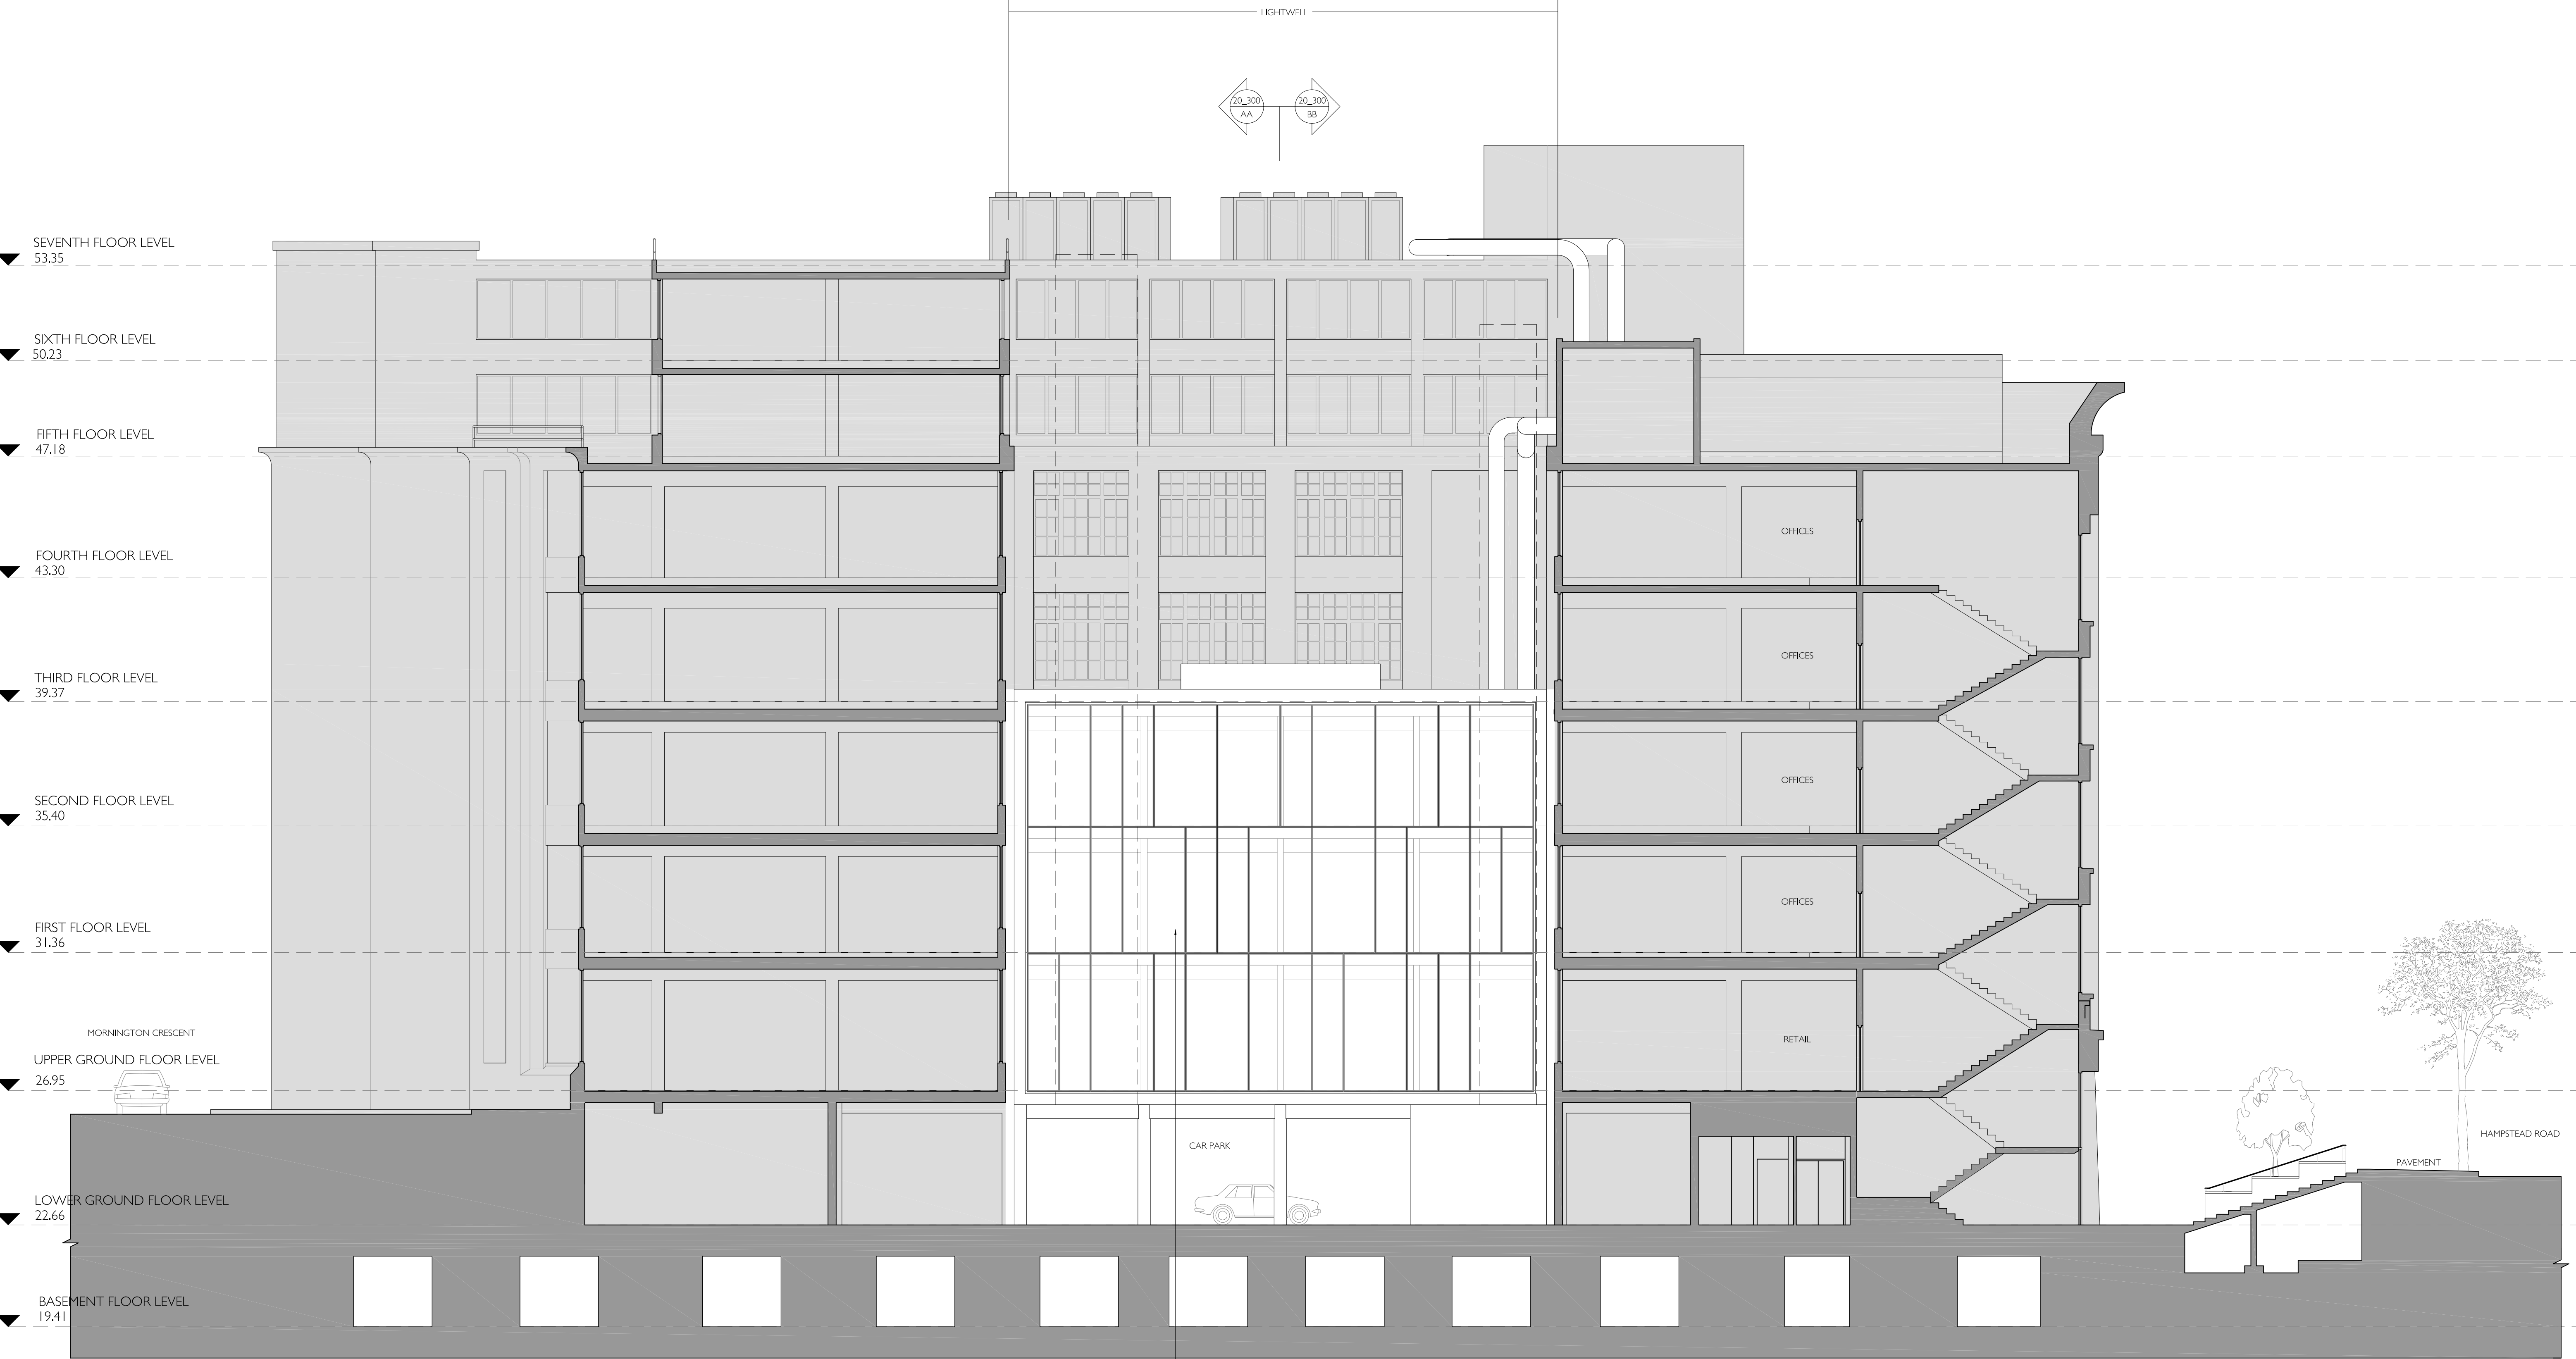

PROPOSED FACADE ELEVATION (NORTH)

SITE / LOCATION PLAN

DO NOT SCALE FROM THIS DRAWING

THE CONTRACTOR SHALL CHECK AND VERIFY ALL DIMENSIONS ON SITE AND REPORT ANY DISCREPANCIES TO FORME BEFORE PROCEEDING WITH THE WORKS

PAPER SIZE

A1

This drawing is copyright protected and must not be reproduced without the prior written agreement © forme uk

NOTE

INTERIOR LAYOUTS AND FEATURES ARE INDICATIVE ONLY

EXISTING BUILDING

| REV | DATE | BY | NOTES |
|-----|------|----|-------|
| | | | |
| | | | |
| | | | |
| | | | |
| | | | |
| | | | |
| | | | |
| | | | |
| | | | |

| | |
|-----------------------------|------------|
| PROJECT TITLE | |
| Greater London House | |
| Lightwell Extensions | |
| DATE | ORIGINATOR |
| 07/16 | GW |
| CHECKED | APPROVED |

| | |
|--|----------|
| DRAWING TITLE | REVISION |
| Proposed Facade Elevation (South) | |
| Section FF | |
| SCALE | |
| 1:100@A1 | |
| STATUS | |
| Planning | |
| DRAWING NUMBER | |
| 5001_20_304 | |

formeUK

ARCHITECTURE LTD

NUTMEG HOUSE 60 GAINSFORD STREET
BUTLERS WHARF LONDON SE1 2NY

T +44 (0)20 7378 1340 F +44 (0)20 7407 9019
E DESIGN@FORMEUK.COM WWW.FORMEUK.COM