


GROUND FLOOR PLAN

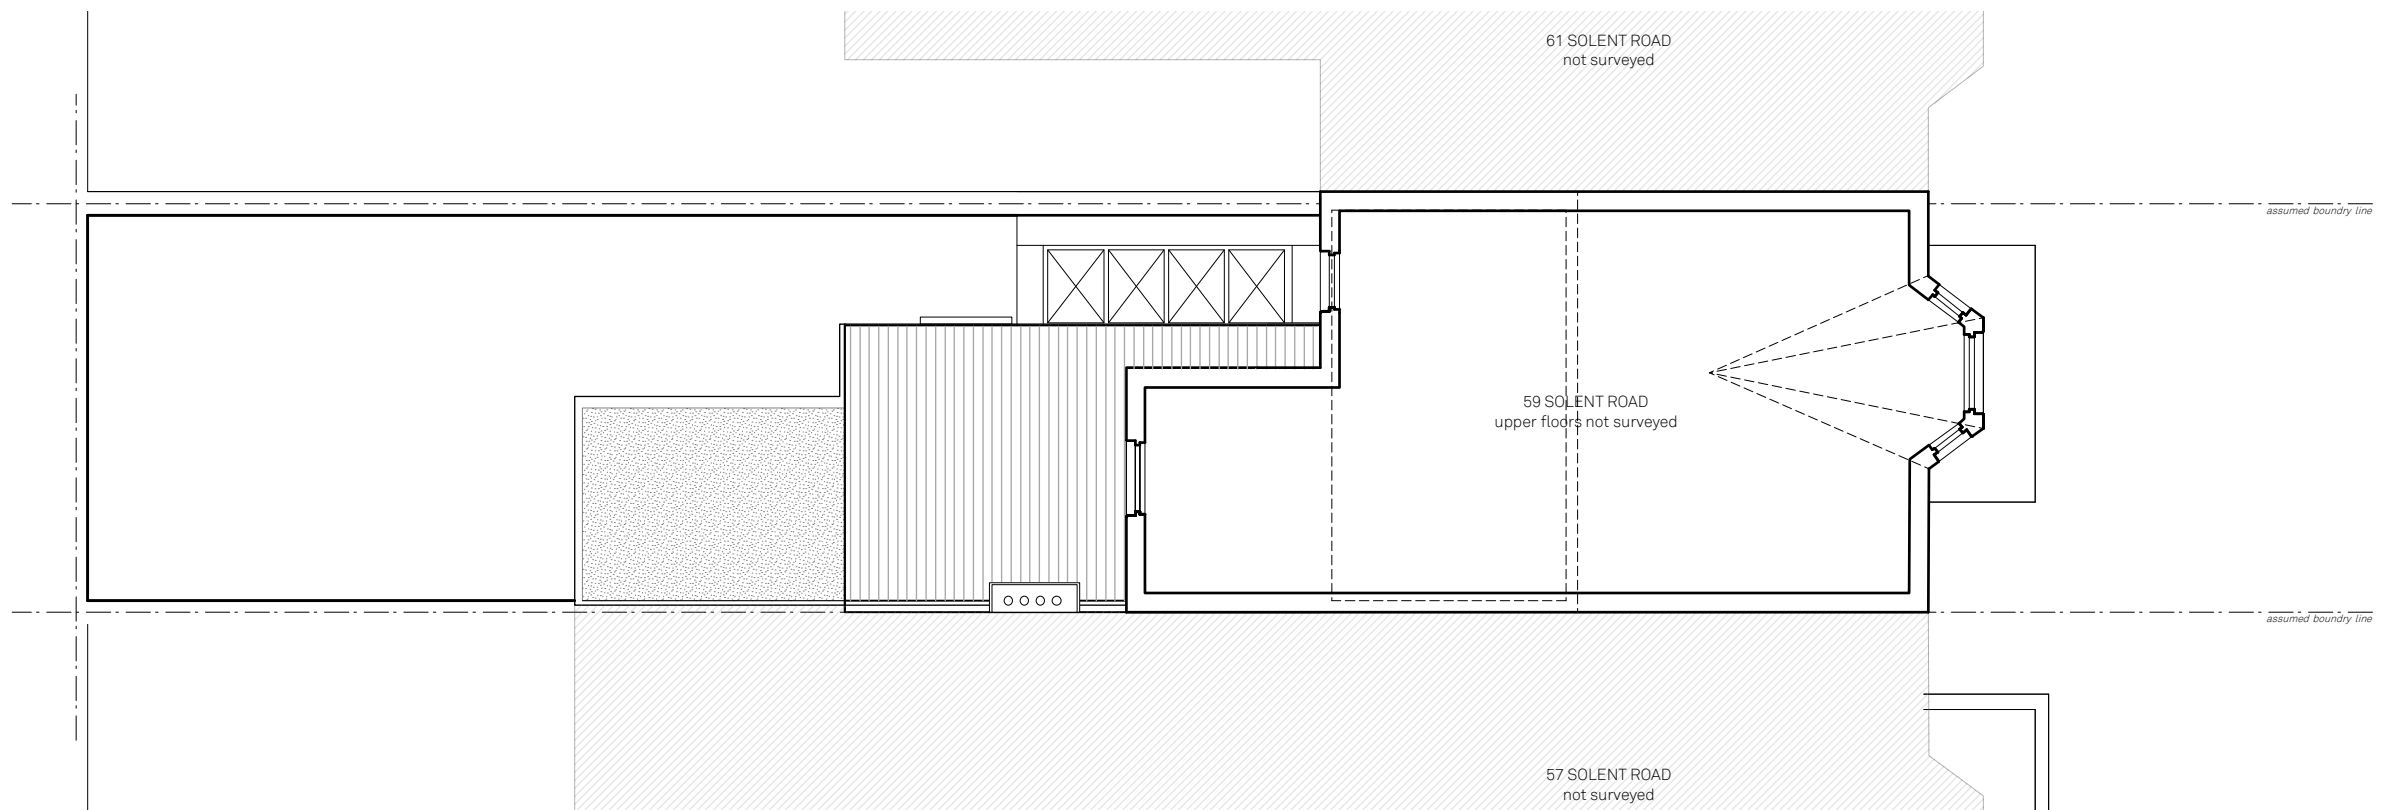

FIRST FLOOR PLAN



Existing GF and FF Plan

Solent Road

Drawn By SU
 Scale 1:100 @ A3
 Status PLANNING

Paul Archer Design Ltd

Issue Notes

103 Farringdon Road London EC1C 3BS Tel. 020 3668 2668

Date
 09.08.2016

700.201

paul archer
 design

www.paularcherdesign.co.uk