


GROUND FLOOR PLAN

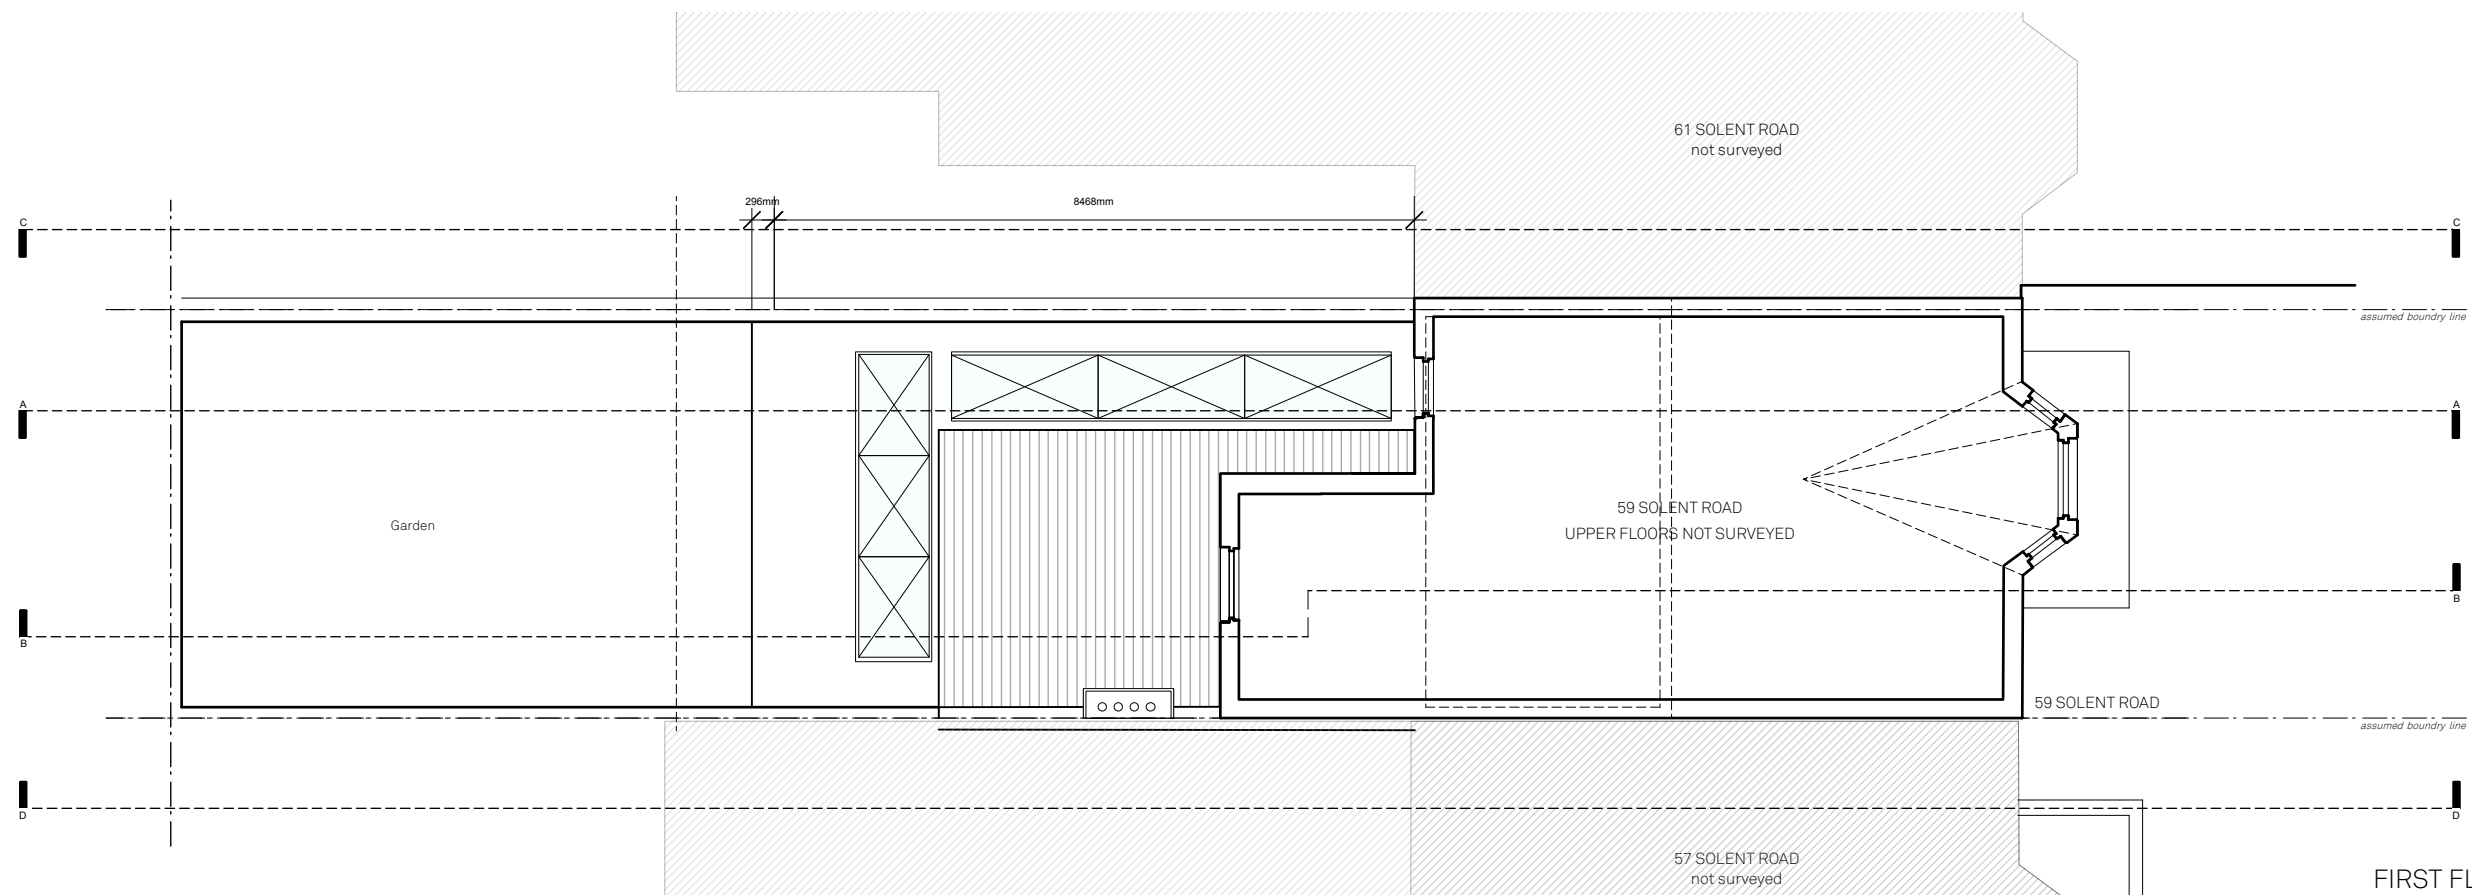

FIRST FLOOR PLAN

700.211

paul archer
design

PROPOSED Ground / First Floor Plan Issue Notes

Solent Road

Drawn By

Scale

Status

DG

1:100 @ A3

PLANNING

Date

09.08.2016

Paul Archer Design Ltd

103 Farringdon Road London EC1C 3BS Tel. 020 3668 2668

www.paularcherdesign.co.uk

