



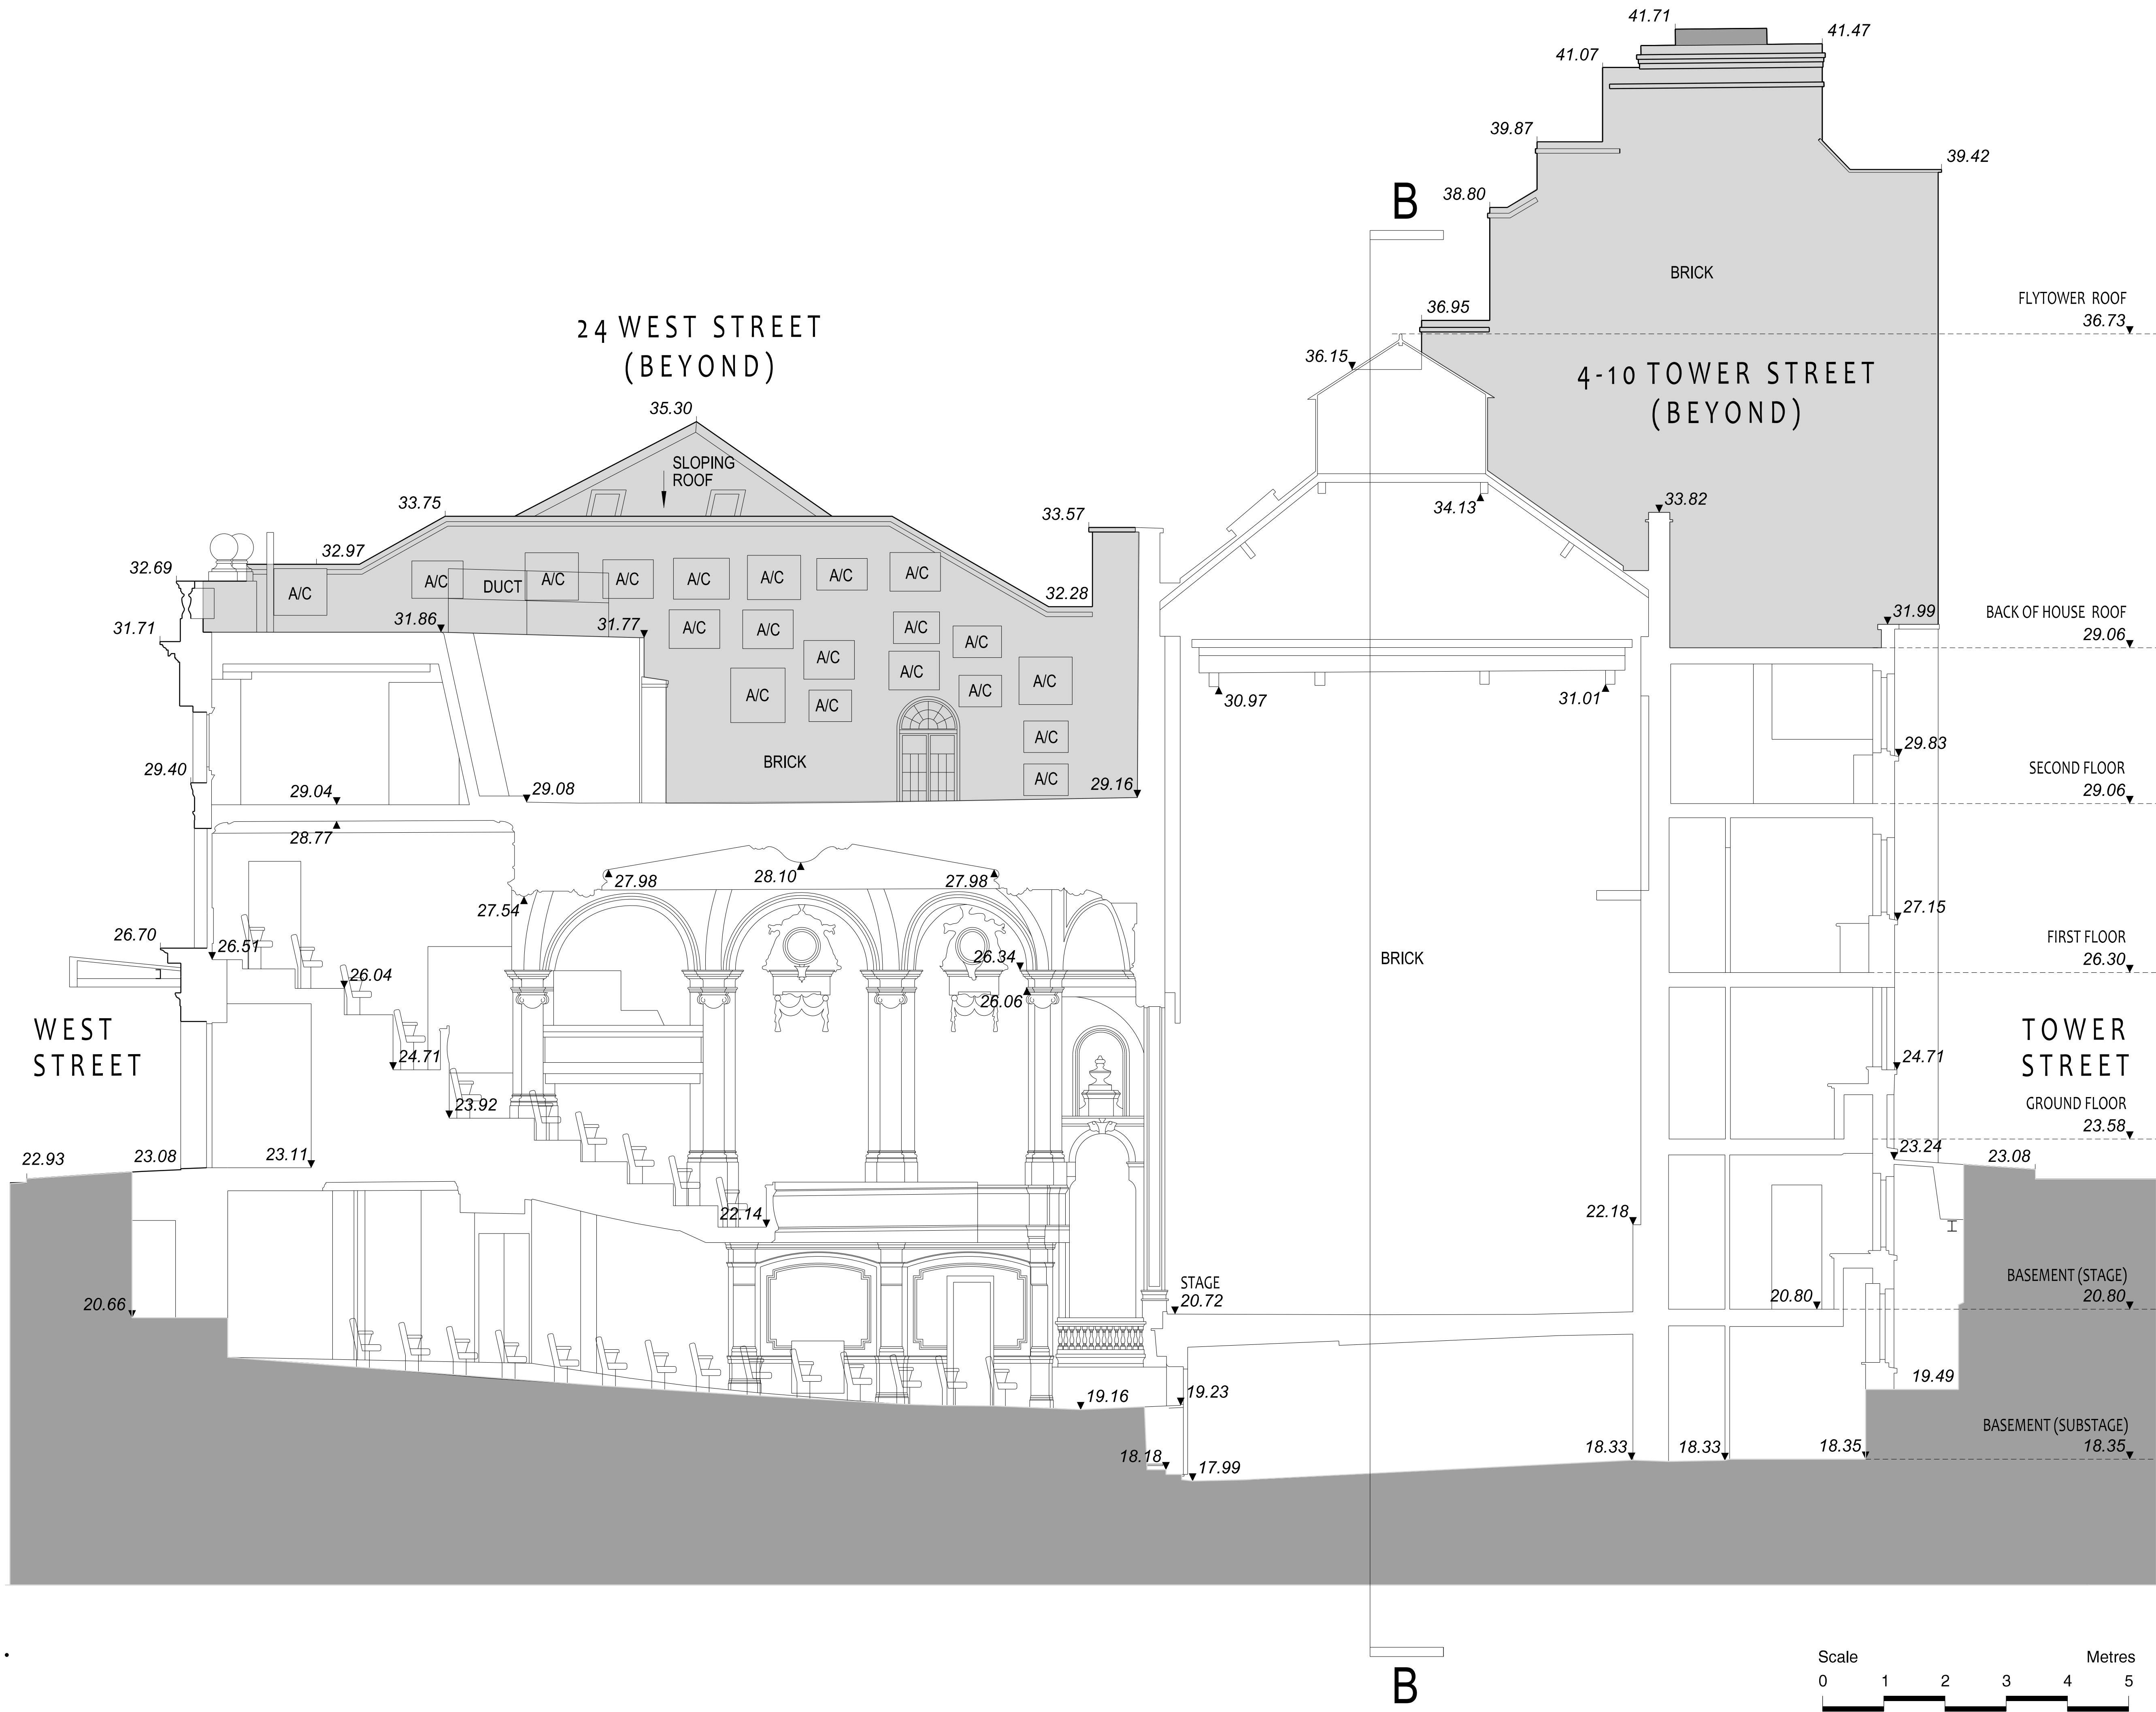

KEY PLAN

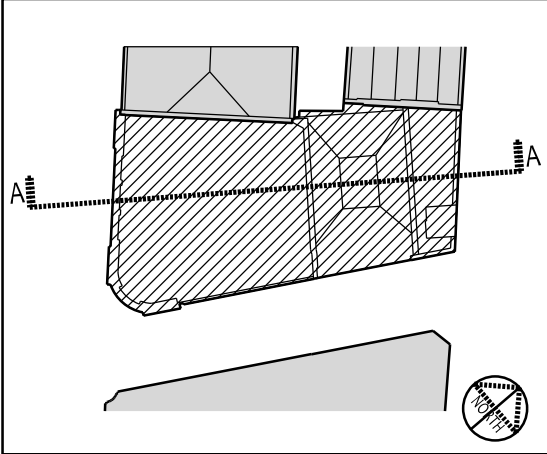

SURVEY NOTES

- ALL SURVEY INFORMATION, INCLUDING LEVELS AND SETTING OUT TAKEN FROM MICHAEL GALLIE SURVEY DATED MAY 2014. DRAWING No. 8543/06 A USING ORDNANCE SURVEY RELATED MARK WITH HIGH ACCURACY STATIC GPS METHOD. ALL LEVELS MEASURED IN METERS ABOVE SEA LEVEL (NEWLYN)
- APPROXIMATE SITE BOUNDARY LINE SHOWN TAKEN FROM MICHAEL GALLIE SURVEY INFORMATION. FOR EXACT POSITION OF SITE BOUNDARY REFER TO CLIENT LEGAL ADVISOR
- SHADED AREA INDICATES ADJOINING PROPERTY
- SHADED AREA INDICATES EXISTING BELOW GROUND



/	Issued for planning	24/02/16	AW
rev	amendment	date	dr
key plan			

Aedas ArtsTeam
Ivory House
St Katharine Docks
London
E1W 1AT
T +44 20 7480 1500
F +44 20 7481 4540
artsteam@rhwl.com
aedas.com/aedasartsteam

project
**Sondheim (Ambassadors)
Theatre**

client
Delfont Mackintosh Theatres Limited

title
**Existing GA
Section A-A**

scale
1:50 @ A1

date
Feb 2016


drawn
AW

drawing no.
11455-A-01-10


revision
/

status
PLANNING

Aedas Arts Team are part of Aedas RHWL Limited, Registered in England no. 0994738.
Registered Office: Ivory House, St Katharine Docks, London E1W 1AT
ISO 9001:2000 Approval No. LRQ40557

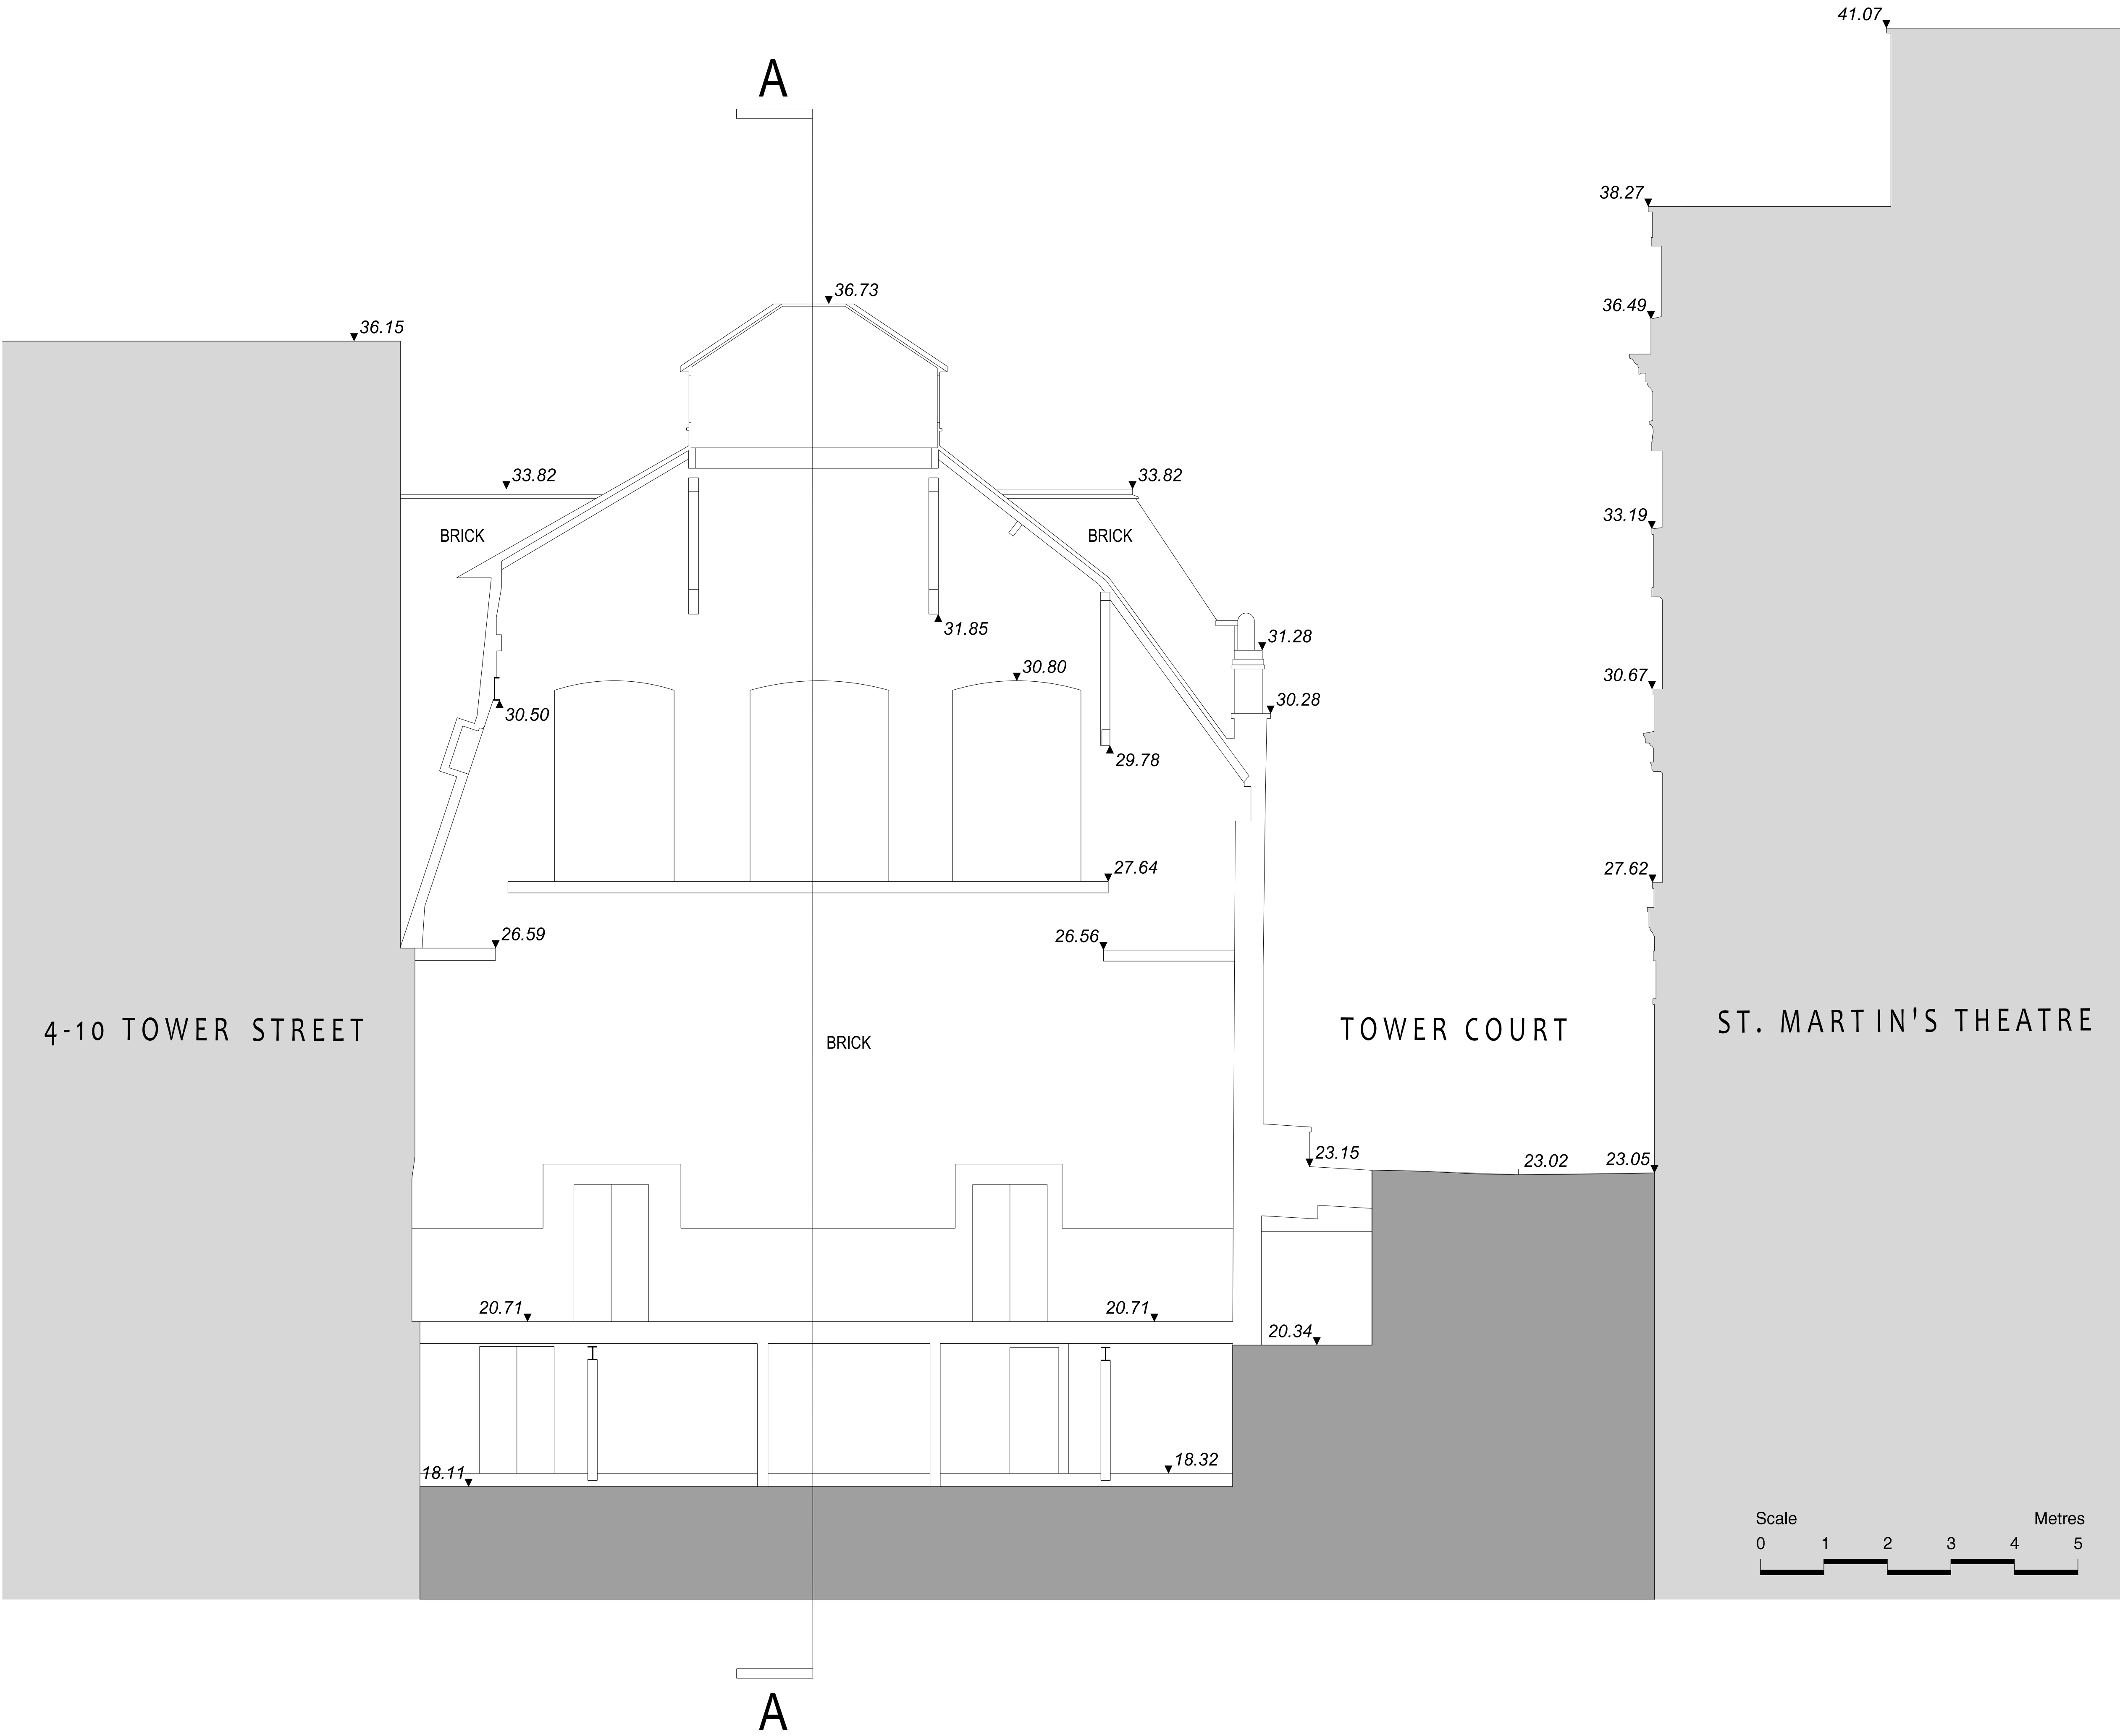

KEY PLAN

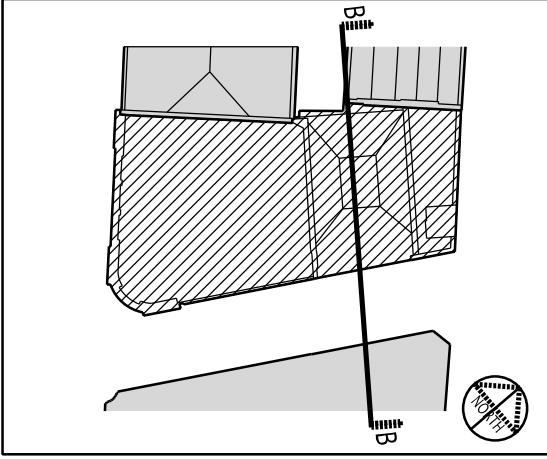

SURVEY NOTES

- ALL SURVEY INFORMATION, INCLUDING LEVELS AND SETTING OUT TAKEN FROM MICHAEL GALLIE SURVEY DATED MAY 2014, DRAWING No. 8543/06 A USING ORDNANCE SURVEY RELATED MARK WITH HIGH ACCURACY STATIC GPS METHOD. ALL LEVELS MEASURED IN METERS ABOVE SEA LEVEL (NEWLYN)
- APPROXIMATE SITE BOUNDARY LINE SHOWN TAKEN FROM MICHAEL GALLIE SURVEY INFORMATION. FOR EXACT POSITION OF SITE BOUNDARY REFER TO CLIENT LEGAL ADVISOR
- SHADED AREA INDICATES ADJOINING PROPERTY
- SHADED AREA INDICATES EXISTING BELOW GROUND

/	Issued for planning	24/02/16	AW
rev	amendment	date	dr
key plan			

Aedas ArtsTeam
Ivory House
St Katharine Docks
London
E1W 1AT
T +44 20 7480 1500
F +44 20 7481 4040
artsteam@rhwl.com
aedas.com/aedasartsteam

project
**Sondheim (Ambassadors)
Theatre**

client
Delfont Mackintosh Theatres Limited

title
**Existing GA
Section B-B**

scale
1:50 @ A1

date
Feb 2016


drawn
AW

drawing no.
11455-A-01-11


revision
/

status
PLANNING

Aedas Arts Team are part of Aedas RHWL Limited, Registered in England no. 0994738.
Registered Office: Ivory House, St Katharine Docks, London E1W 1AT
ISO 9001:2000 Approval No. LRQ402557

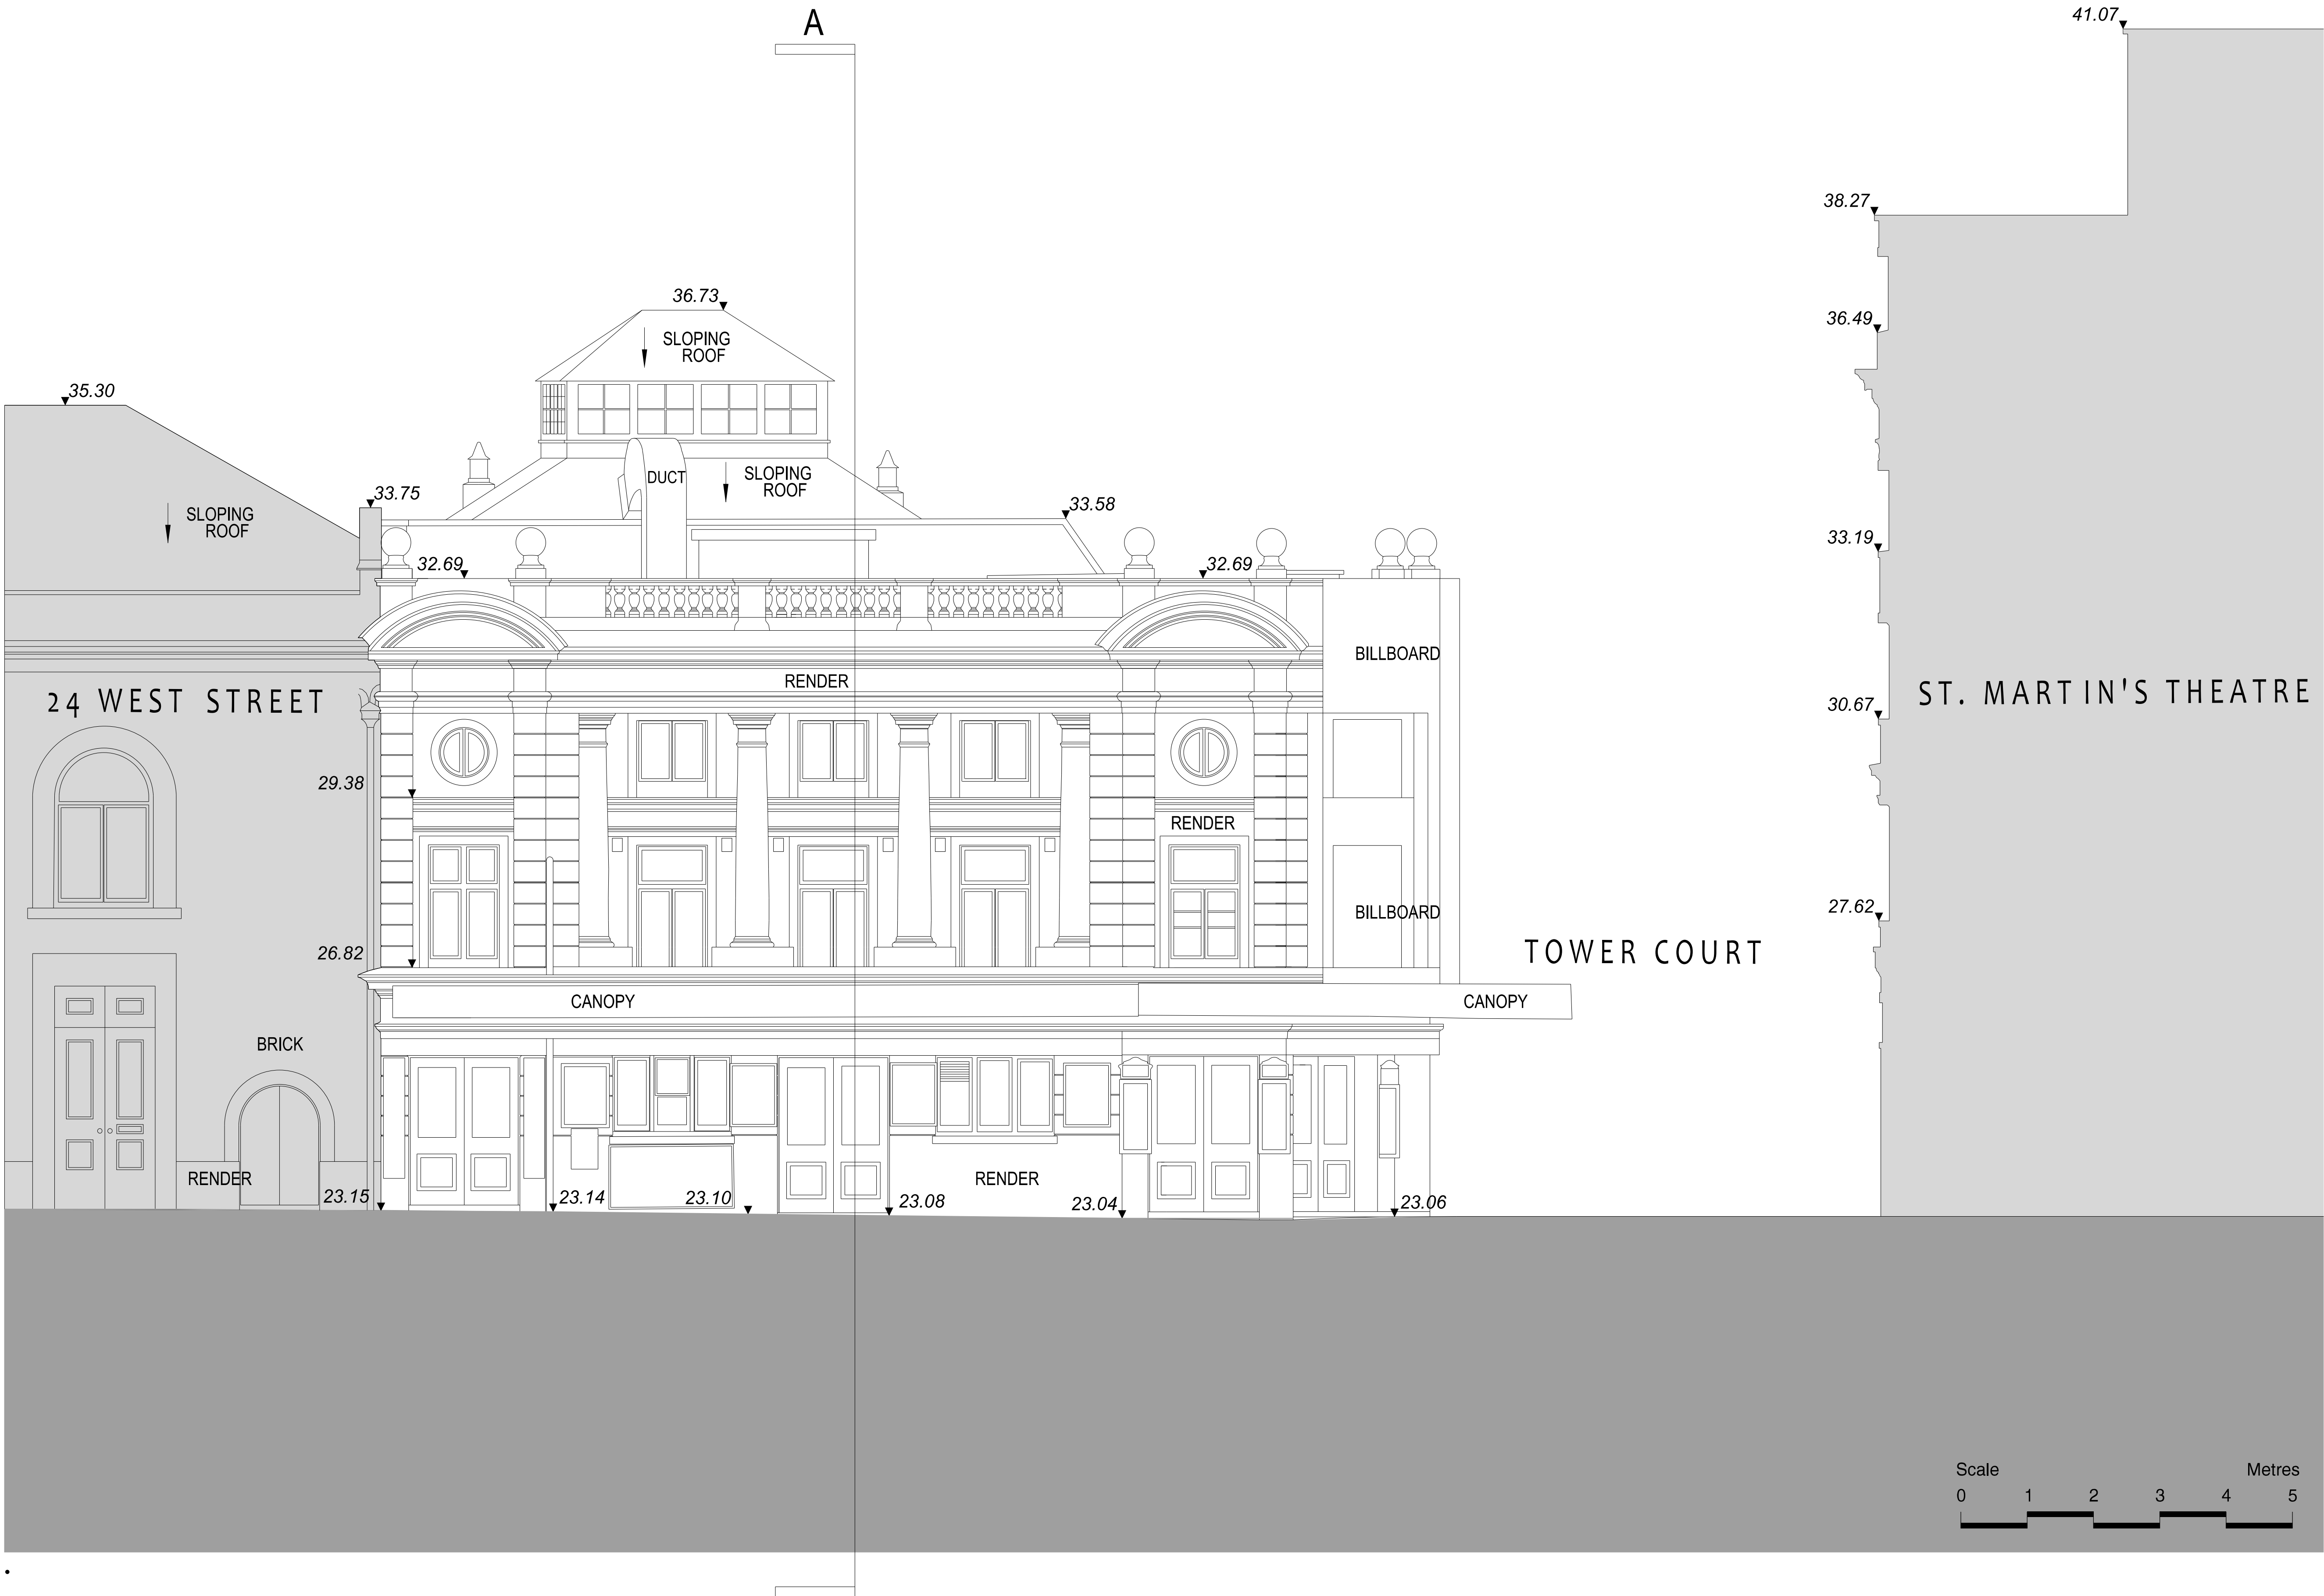

KEY PLAN

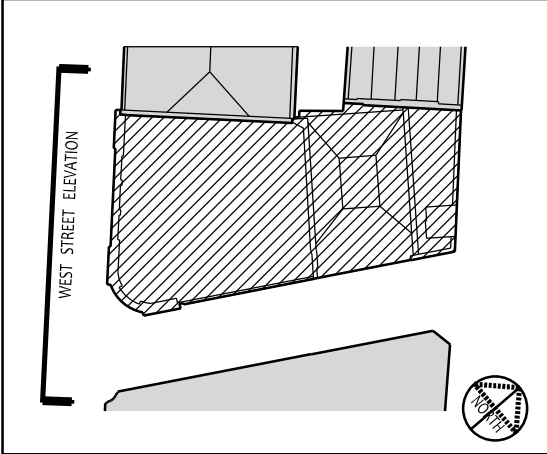

SURVEY NOTES

- ALL SURVEY INFORMATION, INCLUDING LEVELS AND SETTING OUT TAKEN FROM MICHAEL GALLIE SURVEY DATED MAY 2014. DRAWING No. 8543/06 A USING ORDNANCE SURVEY RELATED MARK WITH HIGH ACCURACY STATIC GPS METHOD. ALL LEVELS MEASURED IN METERS ABOVE SEA LEVEL (NEWLYN)
- APPROXIMATE SITE BOUNDARY LINE SHOWN TAKEN FROM MICHAEL GALLIE SURVEY INFORMATION. FOR EXACT POSITION OF SITE BOUNDARY REFER TO CLIENT LEGAL ADVISOR
- SHADED AREA INDICATES ADJOINING PROPERTY
- SHADED AREA INDICATES EXISTING BELOW GROUND

/	Issued for planning	24/02/16	AW
rev	amendment	date	dr
key plan			

Aedas ArtsTeam
Ivory House
St Katharine Docks
London
E1W 1AT
T +44 20 7480 1500
F +44 20 7481 4040
artsteam@rhwl.com
aedas.com/aedasartsteam

project
**Sondheim (Ambassadors)
Theatre**

client
Delfont Mackintosh Theatres Limited


title
**Existing GA
West Street Elevation**

scale	date	drawn
1:50 @ A1	Feb 2016	AW


drawing no.	revision
11455-A-01-20	/

status
PLANNING

Aedas Arts Team are part of Aedas RHWL Limited. Registered in England no. 0994738.
Registered Office: Ivory House, St Katharine Docks, London E1W 1AT
ISO 9001:2000 Approval No. LRQ40557

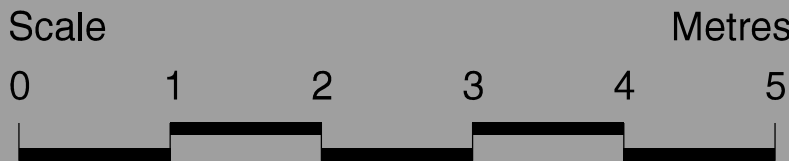

KEY PLAN

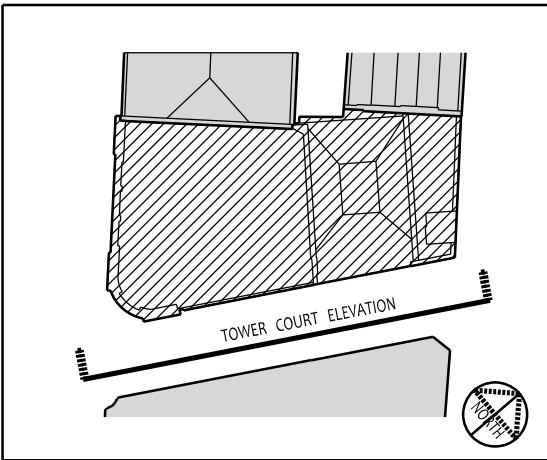

SURVEY NOTES

1. ALL SURVEY INFORMATION, INCLUDING LEVELS AND SETTING OUT TAKEN FROM MICHAEL GALLIE SURVEY DATED MAY 2014, DRAWING No. 8543/06 A USING ORDNANCE SURVEY RELATED MARK WITH HIGH ACCURACY STATIC GPS METHOD. ALL LEVELS MEASURED IN METERS ABOVE SEA LEVEL (NEWLYN)

2. APPROXIMATE SITE BOUNDARY LINE SHOWN TAKEN FROM MICHAEL GALLIE SURVEY INFORMATION. FOR EXACT POSITION OF SITE BOUNDARY REFER TO CLIENT LEGAL ADVISOR

3. SHADED AREA INDICATES ADJOINING PROPERTY



4. SHADED AREA INDICATES EXISTING BELOW GROUND



/	Issued for planning	24/02/16	AW
rev	amendment	date	dr
key plan			

Aedas ArtsTeam
Ivory House
St Katharine Docks
London
E1W 1AT
T +44 20 7480 1500
F +44 20 7481 4540
artsteam@rhwl.com
aedas.com/aedasartsteam

project
**Sondheim (Ambassadors)
Theatre**

client
Defont Mackintosh Theatres Limited

title
**Existing GA
Tower Court Elevation**


scale	date	drawn
1:50 @ A1	Feb 2016	AW

drawing no.	revision
11455-A-01-21	/

status
PLANNING

Aedas Arts Team are part of Aedas RHWL Limited, Registered in England no. 0994738.
Registered Office: Ivory House, St Katharine Docks, London E1W 1AT
ISO 9001:2000 Approval No. LRQ402557

KEY PLAN

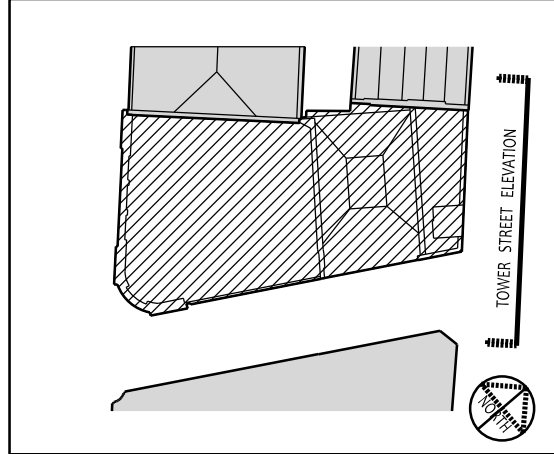


SURVEY NOTES

1. ALL SURVEY INFORMATION, INCLUDING LEVELS AND SETTING OUT TAKEN FROM MICHAEL GALLIE SURVEY DATED MAY 2014. DRAWING No. 8543/06 A USING ORDNANCE SURVEY RELATED MARK WITH HIGH ACCURACY STATIC GPS METHOD. ALL LEVELS MEASURED IN METERS ABOVE SEA LEVEL (NEWLYN)

2. APPROXIMATE SITE BOUNDARY LINE SHOWN TAKEN FROM MICHAEL GALLIE SURVEY INFORMATION. FOR EXACT POSITION OF SITE BOUNDARY REFER TO CLIENT LEGAL ADVISOR

3. SHADED AREA INDICATES ADJOINING PROPERTY

 

4. SHADED AREA INDICATES EXISTING BELOW GROUND



/	Issued for planning	24/02/16	AW
rev	amendment	date	dr
key plan			

Aedas ArtsTeam
Ivory House
St Katharine Docks
London
E1W 1AT
T +44 20 7480 1500
F +44 20 7481 4540
artsteam@rhwl.com
aedas.com/aedasartsteam

project
**Sondheim (Ambassadors)
Theatre**

client
Defont Mackintosh Theatres Limited


title
**Existing GA
Tower Street Elevation**

scale	date	drawn
1:50 @ A1	Feb 2016	AW

drawing no.	revision
11455-A-01-22	/


status
PLANNING

Aedas Arts Team are part of Aedas RHWL Limited, Registered in England no. 0994738.
Registered Office: Ivory House, St Katharine Docks, London E1W 1AT
ISO 9001:2000 Approval No. LRQ402557

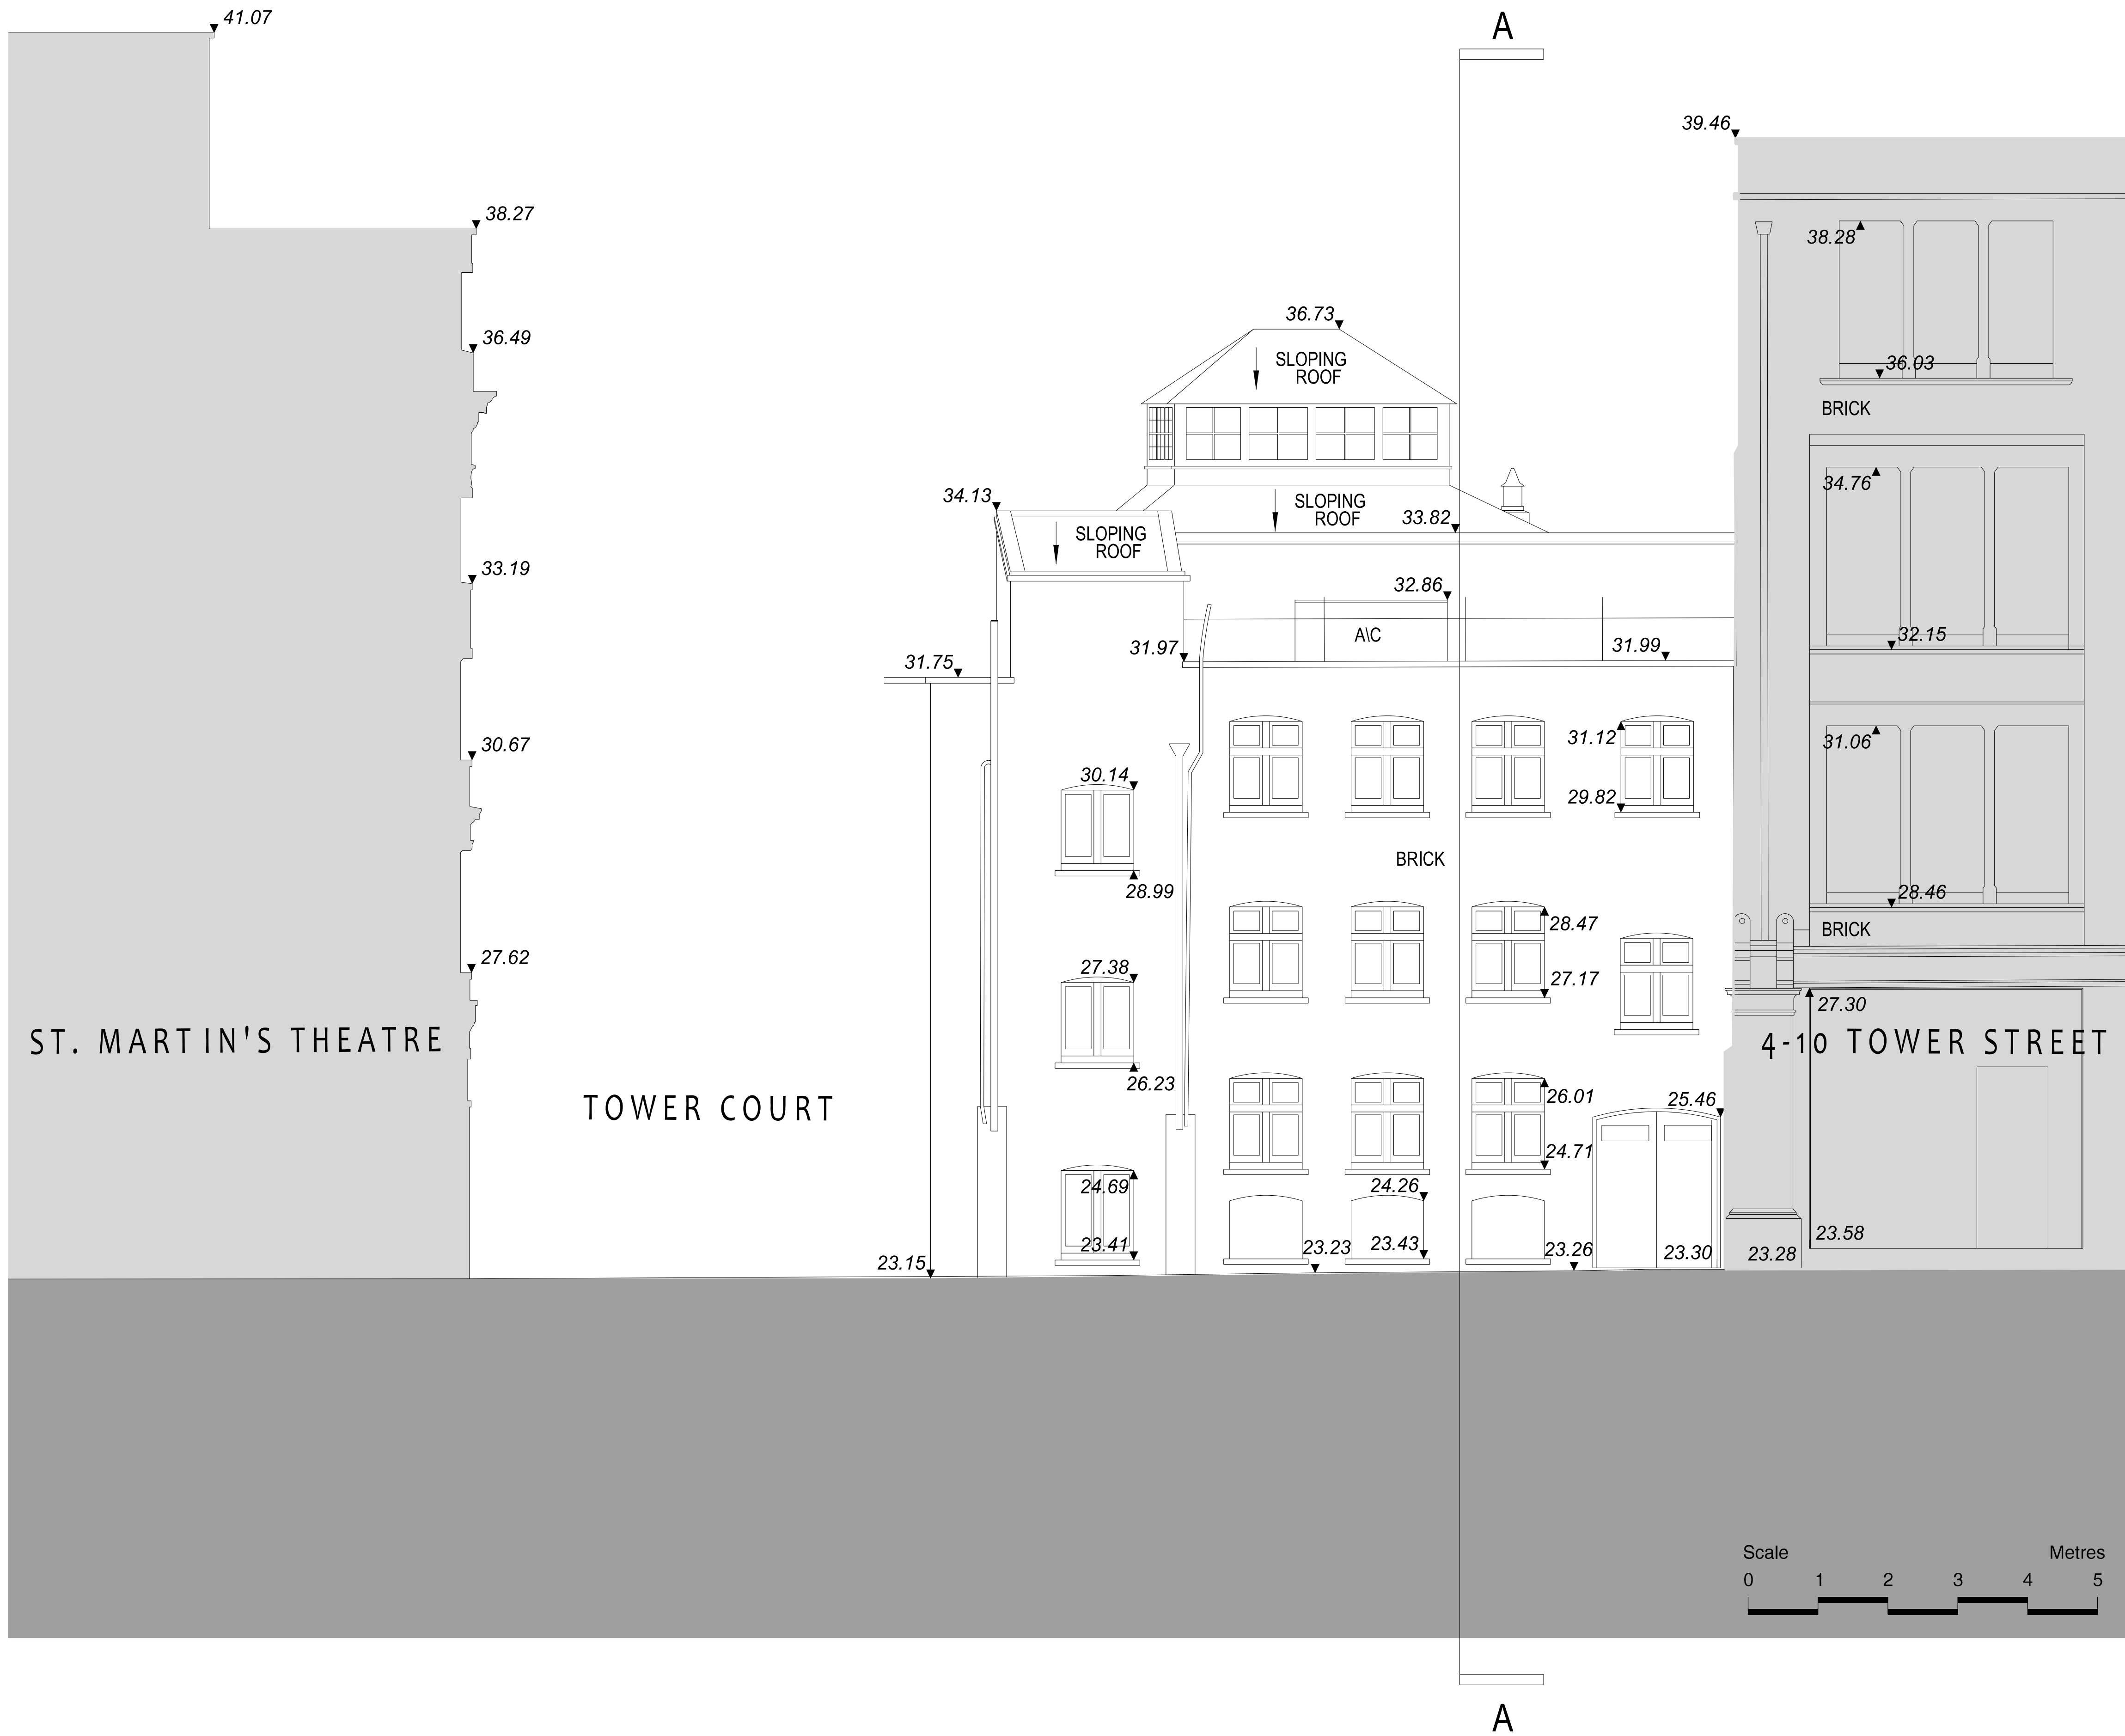





This drawing is not to be scaled
Verify all dimensions on site

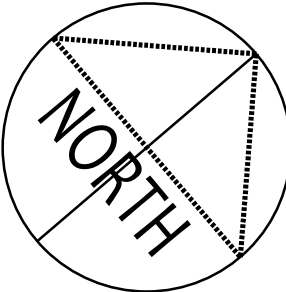

SURVEY NOTES

- ALL SURVEY INFORMATION, INCLUDING LEVELS AND SETTING OUT TAKEN FROM MICHAEL GALLIE SURVEY DATED MAY 2014. DRAWING No. 8543/01 A USING ORDNANCE SURVEY RELATED MARK WITH HIGH ACCURACY STATIC GPS METHOD. ALL LEVELS MEASURED IN METERS ABOVE SEA LEVEL (NEWLYN)
- APPROXIMATE SITE BOUNDARY LINE SHOWN TAKEN FROM MICHAEL GALLIE SURVEY INFORMATION. FOR EXACT POSITION OF SITE BOUNDARY REFER TO CLIENT LEGAL ADVISOR
- SHADED AREA INDICATES ADJOINING PROPERTY
- SHADED AREA INDICATES EXISTING BELOW GROUND

 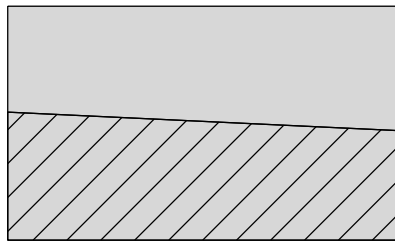

/	Issued for planning	24/02/16	AW
rev	amendment	date	dr
key	plan		

Aedas ArtsTeam

Ivory House
St Katharine Docks
London
E1W 1AT
T +44 20 7480 1500
F +44 20 7481 4040
arts@aedasarts.com
aedas.com/aedasarts

project

Sondheim (Ambassadors) Theatre

client

Delfont Mackintosh Theatres Limited

title

**Existing GA
Basement (Sub Stage)**

scale

1:50 @ A1

date

Feb 2016

drawn

AW

drawing no.

11455-A-01-01

revision

/

status


PLANNING

Aedas Arts Team are part of Aedas RPA, Limited. Registered in England no. 0994738.
Registered Office: Ivory House, St Katharine Docks, London E1W 1AT
ISO 9001:2000 Approval No. LRQ402557

1. ALL SURVEY INFORMATION, INCLUDING LEVELS AND SETTING OUT TAKEN FROM MICHAEL GALLIE SURVEY DATED MAY 2014. DRAWING NO. 8543/01 A USING ORDNANCE SURVEY RELATED MARK WITH HIGH ACCURACY STATIC GPS METHOD. ALL LEVELS MEASURED IN METERS ABOVE SEA LEVEL (NEWLYN)

2. APPROXIMATE SITE BOUNDARY LINE SHOWN
TAKEN FROM MICHAEL GALLIE SURVEY
INFORMATION. FOR EXACT POSITION OF SITE
BOUNDARY REFER TO CLIENT LEGAL ADVISOR

3. SHADED AREA INDICATES ADJOINING PROPERTY

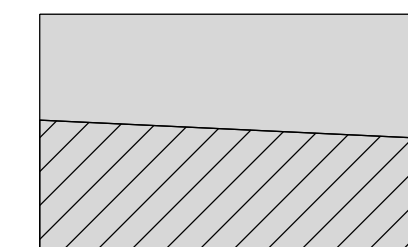

4. SHADED AREA INDICATES EXISTING BELOW GROUND



1	Issued for planning	24/02/16	AW
rev	amendment	date	dr
key plan			

Aedas
ArtsTeam

Ivory House
St Katharine Docks
London
E1W 1AT

T +44 20 7480 1500
F +44 20 7481 4840
artsteam@rhwil.com
aedas.com/aedasartsteam

project

Sondheim (Ambassadors)
Theatre

client

Delfont Mackintosh Theatres Limited

title

Existing GA
Basement Stalls


scale	date	drawn
1:50 @ A1	Feb 2016	AW

drawing no	revision
11455-A-01-02	/

PLANNING


Aedas ArtsTeam are part of Aedas RHWL Limited. Registered in England no. 0994738.
Registered Office - Ivory House, St.Katherine Docks, London E1W 1AT
ISO 9001:2000 Approval No. LR0403557

Aedas ArtsTeam are part of Aedas RHWL Limited. Registered in England no. 0994738.
Registered Office - Ivory House, St.Katherine Docks, London E1W 1AT
ISO 9001:2000 Approval No. LR0403557

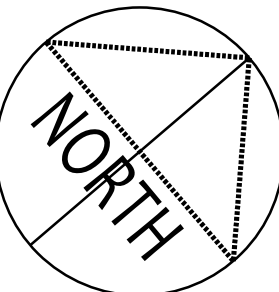

SURVEY NOTES

- ALL SURVEY INFORMATION, INCLUDING LEVELS AND SETTING OUT TAKEN FROM MICHAEL GALLIE SURVEY DATED MAY 2014. DRAWING No. 8543/01 A USING ORDNANCE SURVEY RELATED MARK WITH HIGH ACCURACY STATIC GPS METHOD. ALL LEVELS MEASURED IN METERS ABOVE SEA LEVEL (NEWLYN)
- APPROXIMATE SITE BOUNDARY LINE SHOWN TAKEN FROM MICHAEL GALLIE SURVEY INFORMATION. FOR EXACT POSITION OF SITE BOUNDARY REFER TO CLIENT LEGAL ADVISOR
- SHADED AREA INDICATES ADJOINING PROPERTY

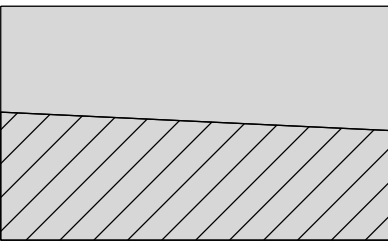

Issued for planning	24/02/16	AW
rev	amendment	date
key plan		dr

Aedas ArtsTeam
Ivory House
St Katharine Docks
London
E1W 1AT
T +44 20 7480 1500
F +44 20 7481 4540
artsteam@rhwl.com
aedas.com/aedasartsteam

project
**Sondheim (Ambassadors)
Theatre**

client
Delfont Mackintosh Theatres Limited


title
**Existing GA
Ground Floor**

scale	date	drawn
1:50 @ A1	Feb 2016	AW


drawing no.	revision
11455-A-01-03	/

status
PLANNING

Aedas Arts Team are part of Aedas RHWL Limited, Registered in England no. 0954738.
Registered Office: Ivory House, St Katharine Docks, London E1W 1AT
ISO 9001:2000 Approval No. LRQ402557

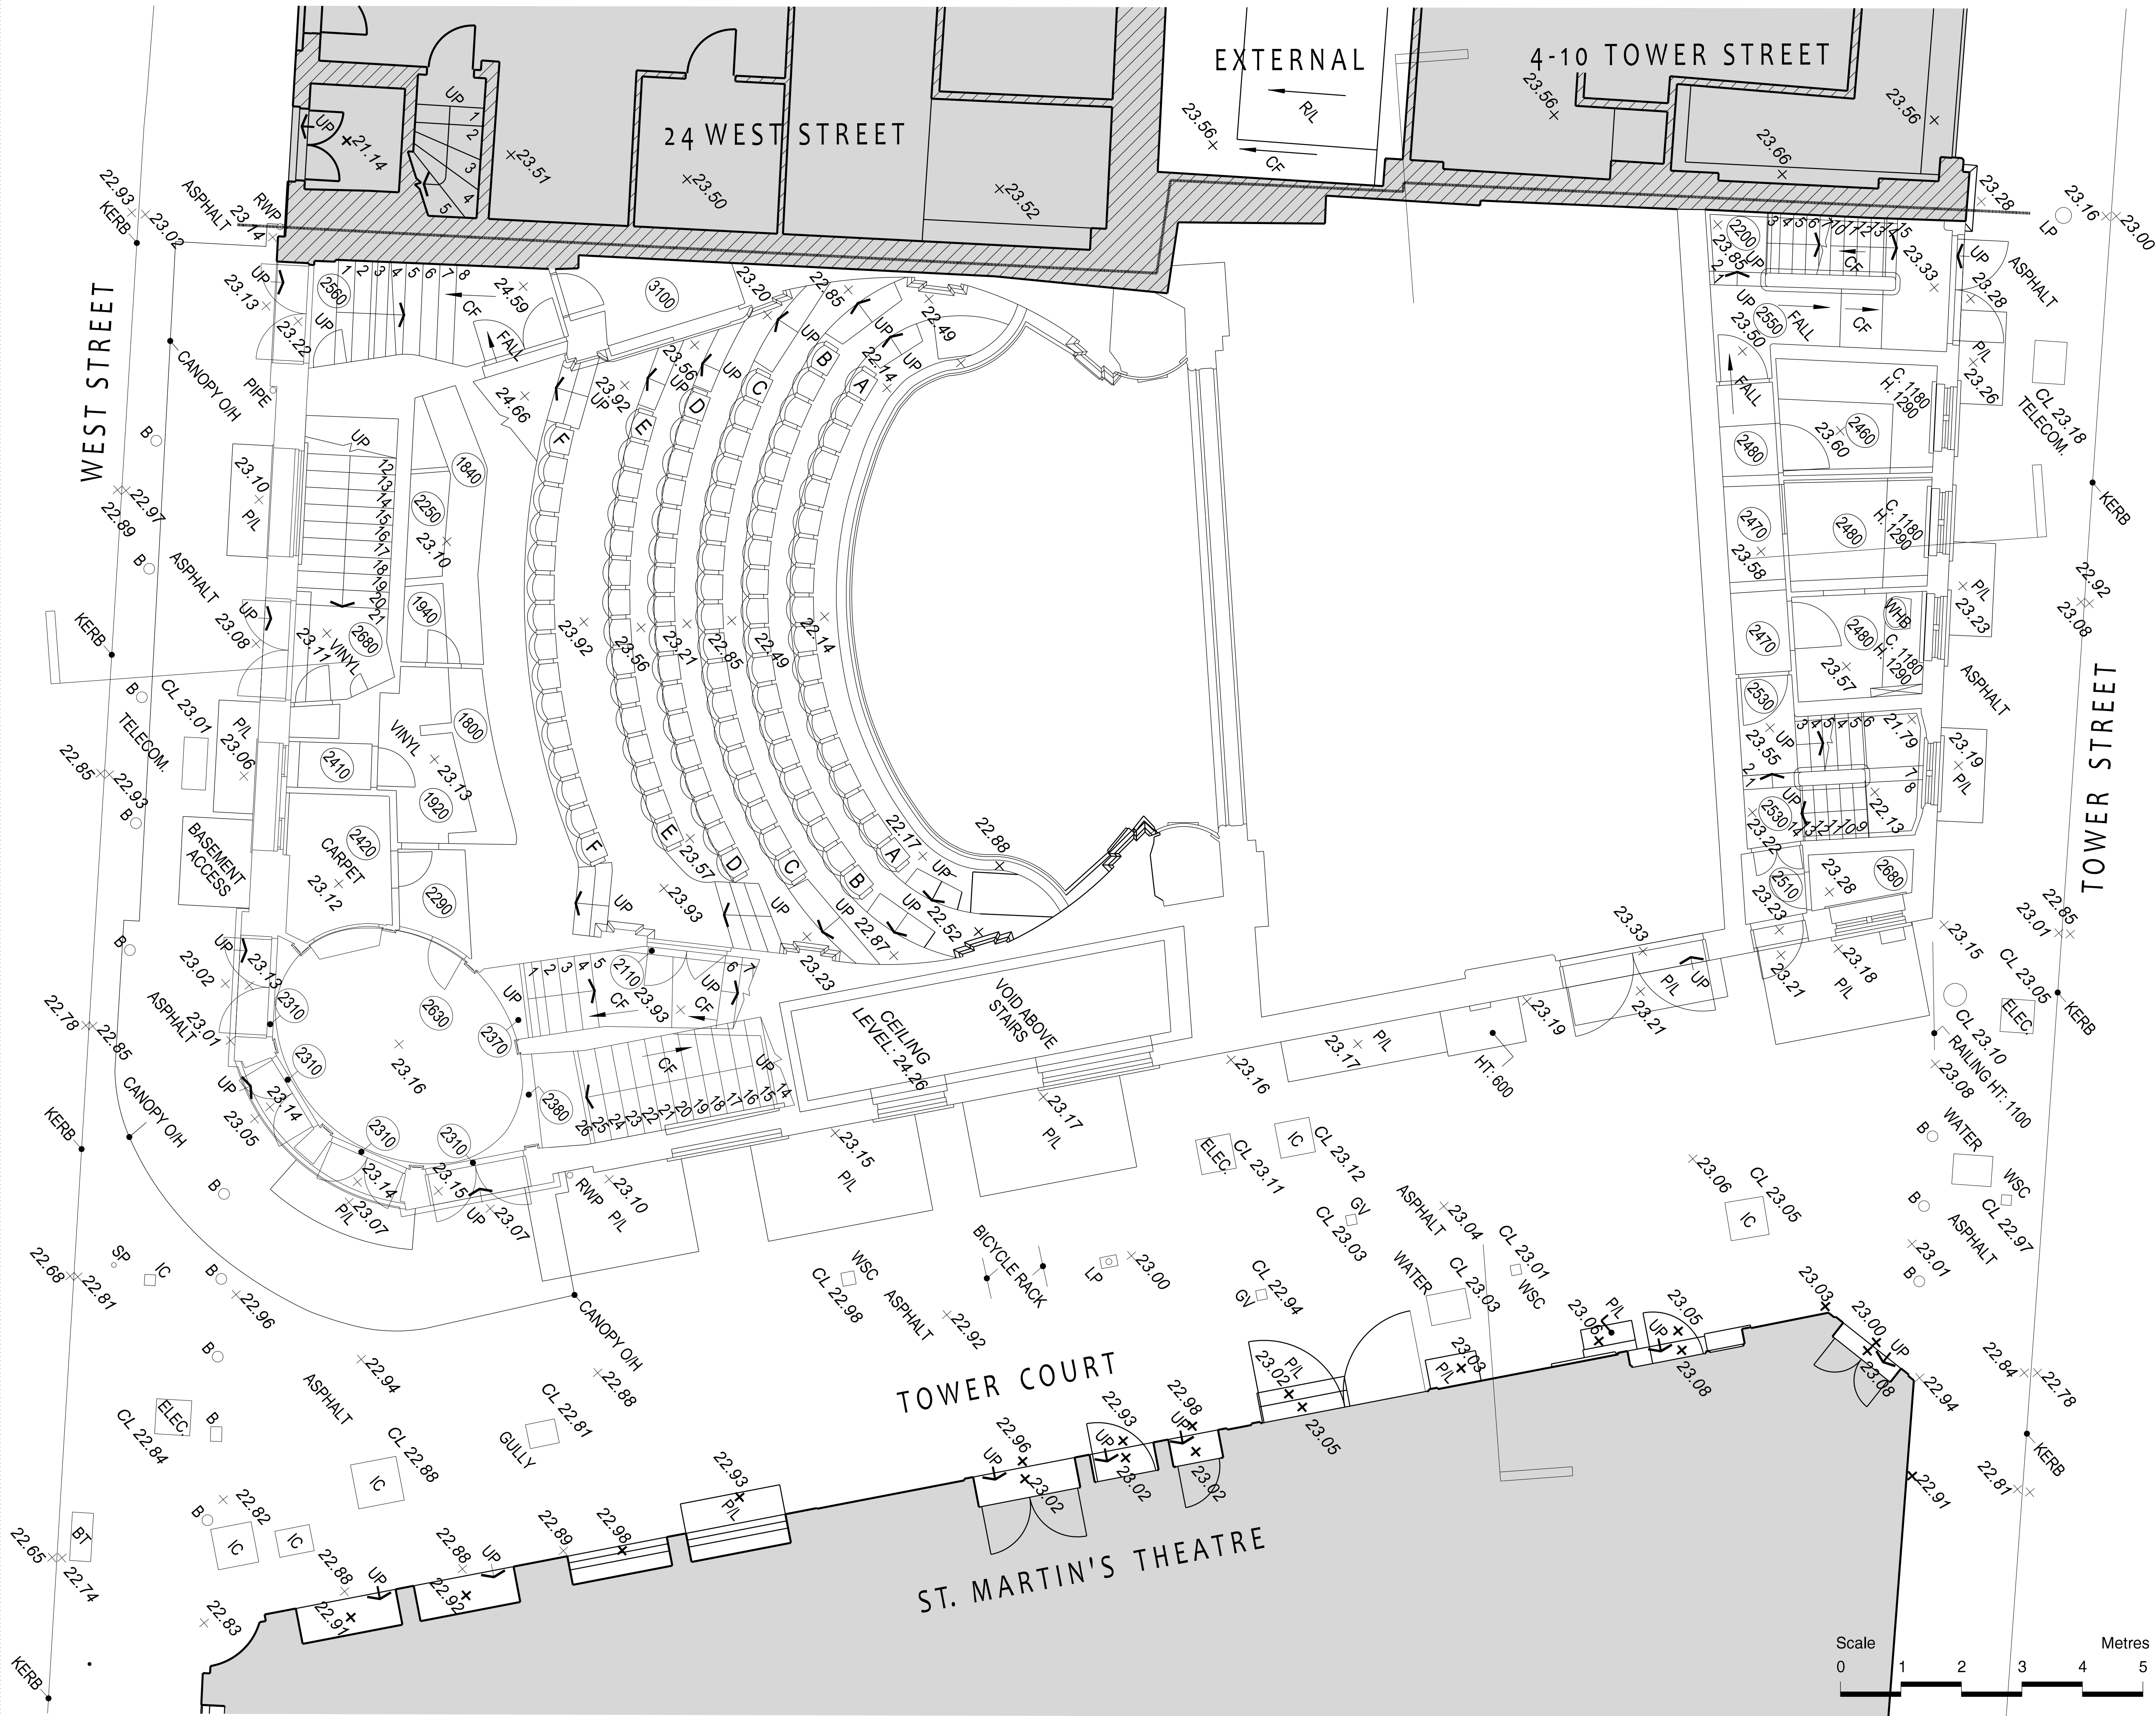

1. ALL SURVEY INFORMATION, INCLUDING LEVELS AND SETTING OUT TAKEN FROM MICHAEL GALLIE SURVEY DATED MAY 2014, DRAWING NO. 8543/01 A USING ORDNANCE SURVEY RELATED MARK WITH HIGH ACCURACY STATIC GPS METHOD. ALL LEVELS MEASURED IN METERS ABOVE SEA LEVEL (NEWLYN)
2. APPROXIMATE SITE BOUNDARY LINE SHOWN TAKEN FROM MICHAEL GALLIE SURVEY INFORMATION. FOR EXACT POSITION OF SITE BOUNDARY REFER TO CLIENT LEGAL ADVISOR
3. SHADED AREA INDICATES ADJOINING PROPERTY

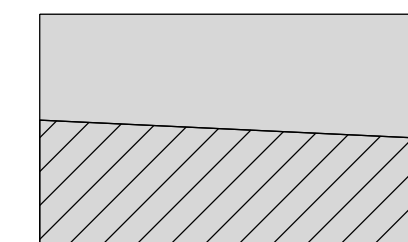

1	Issued for planning	24/02/16	AW
rev	amendment	date	dr
key plan			

Aedas
ArtsTeam

Ivory House
St Katharine Docks
London
E1W 1AT

T +44 20 7480 1500
F +44 20 7481 4840
artsteam@rhwl.com
aedas.com/aedasartsteam

project

Sondheim (Ambassadors)
Theatre

client

Delfont Mackintosh Theatres Limited

title

Existing GA
First Floor


scale	date	drawn
1:50 @ A1	Feb 2016	AW

drawing no	revision
11455-A-01-04	/


PLANNING

Aedas Arts Team are part of Aedas RHWL Limited, Registered in England no. 0994738, Registered Office - Ivory House, St Katherine Docks, London E1W 1AT
ISO 9001:2000 Approval No. LRQ400567

Aedas Arts Team are part of Aedas RHWL Limited, Registered in England no. 0994738, Registered Office - Ivory House, St Katherine Docks, London E1W 1AT
ISO 9001:2000 Approval No. LRQ400567

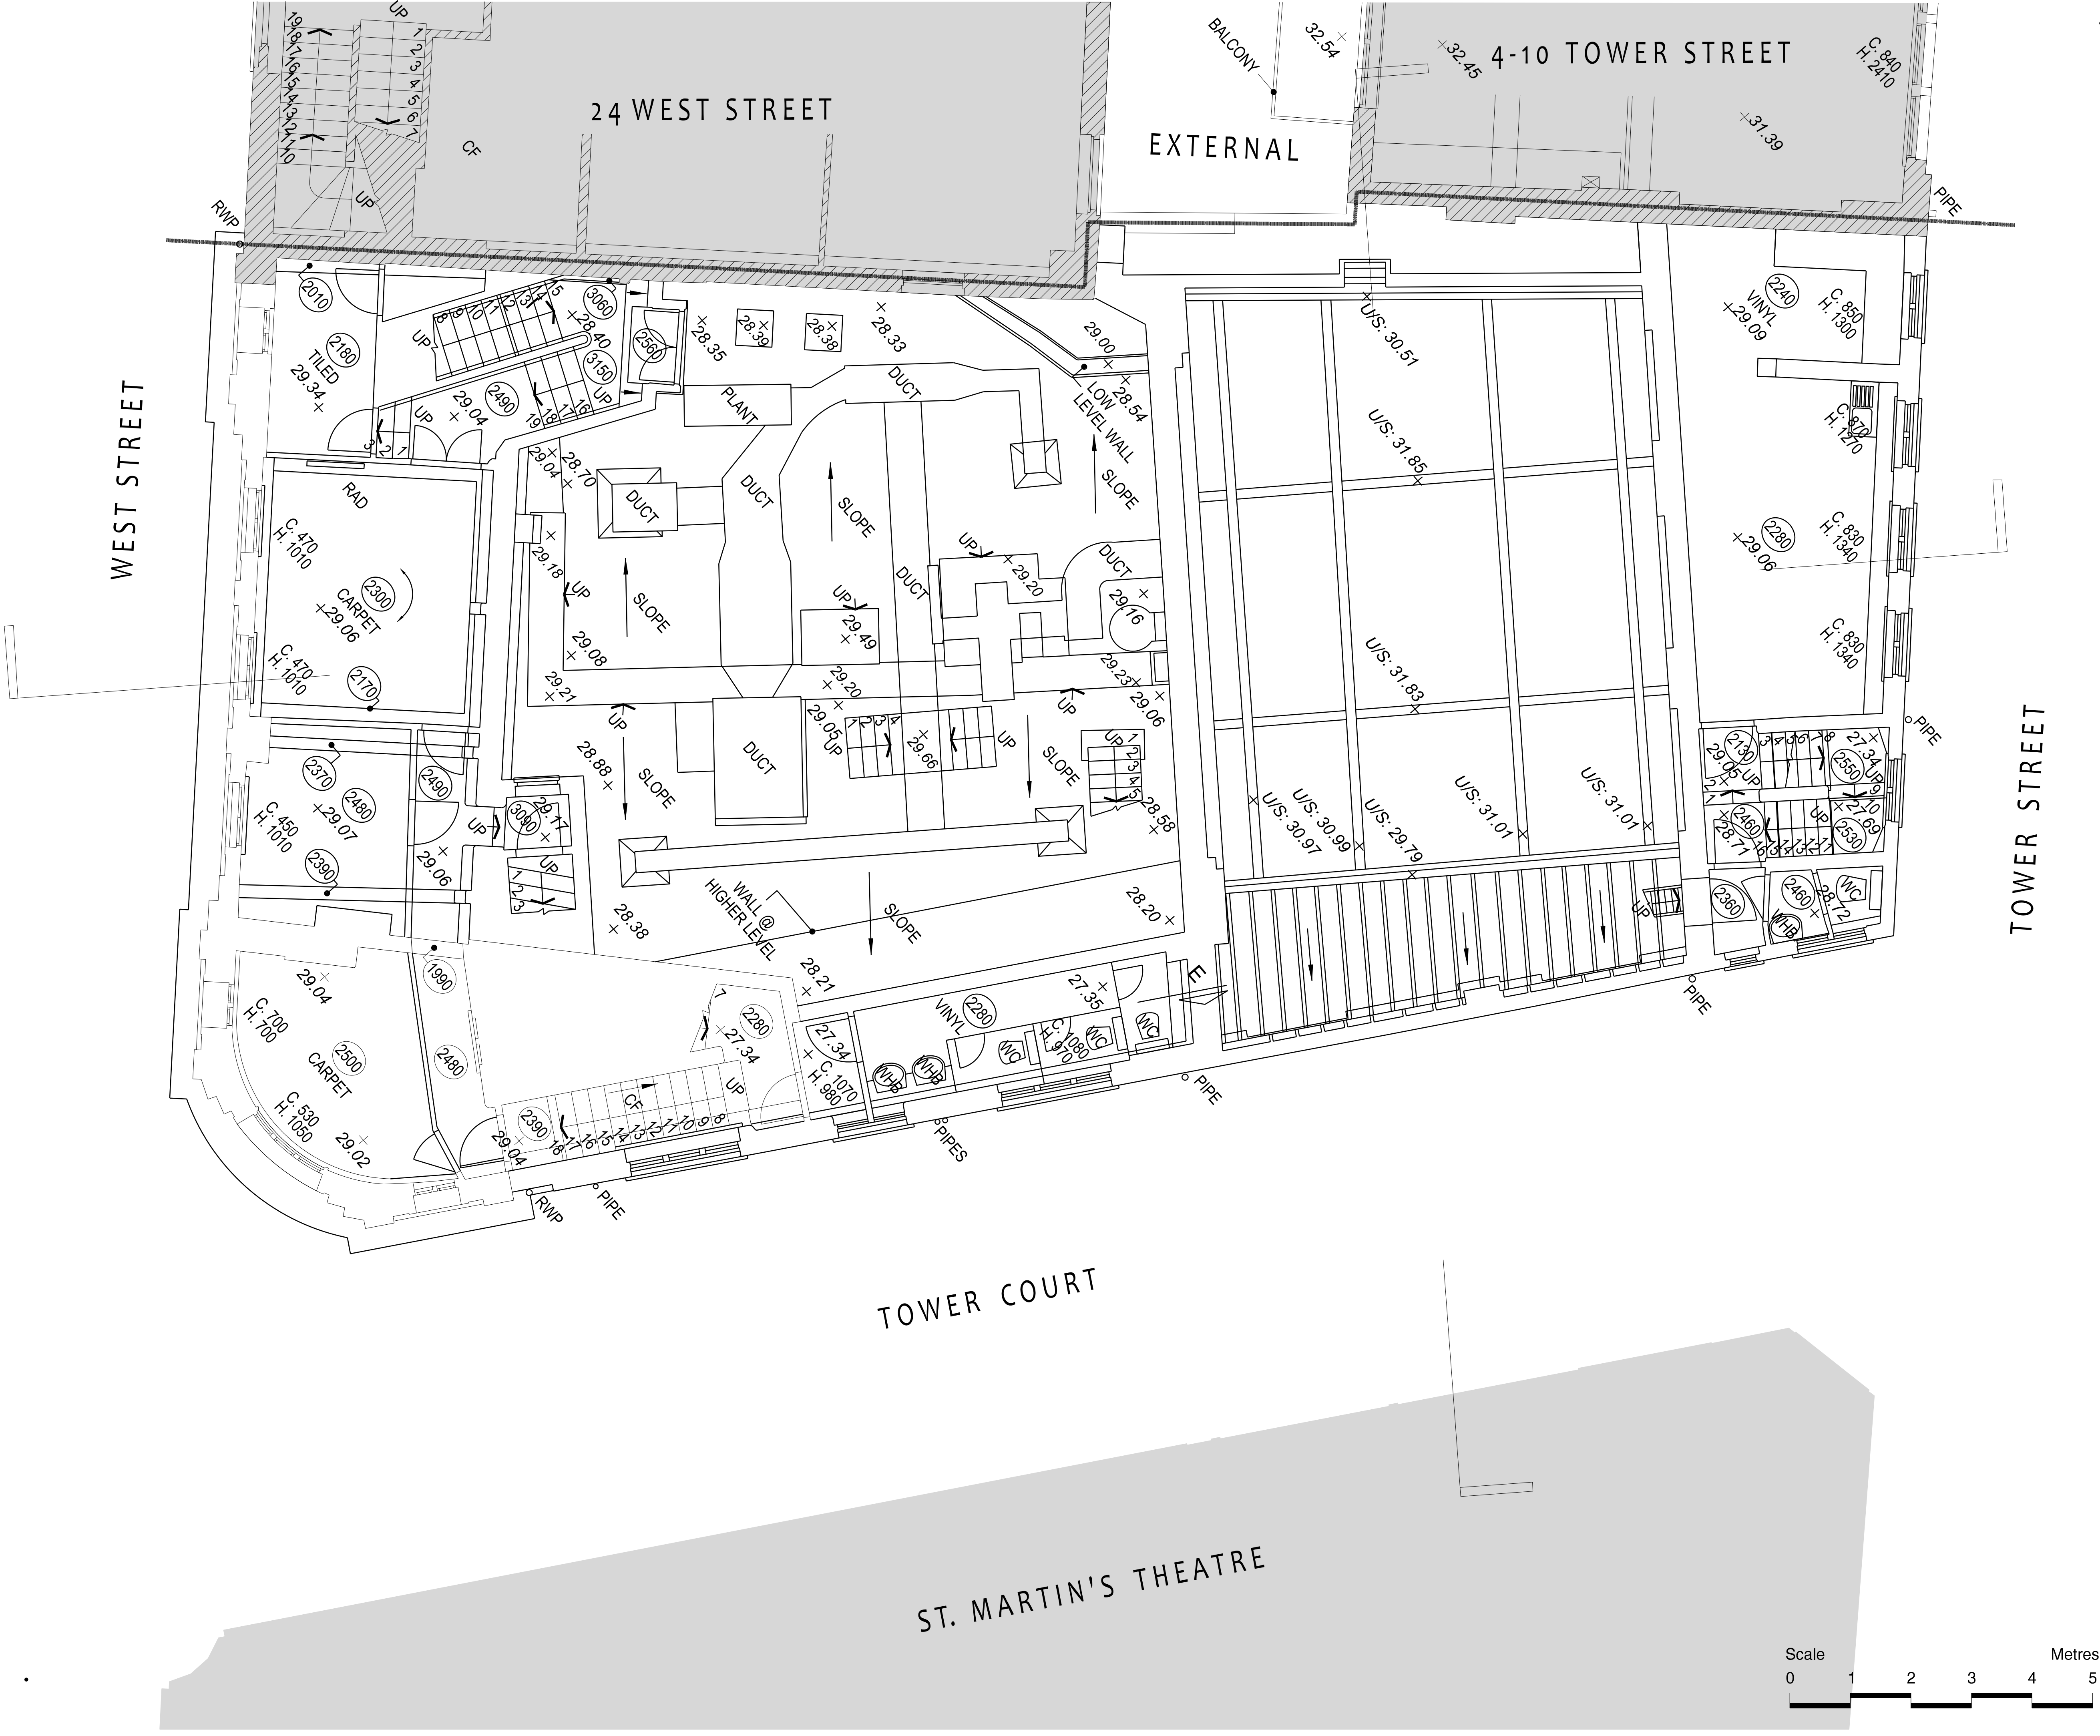


This drawing is not to be scaled
Verify all dimensions on site

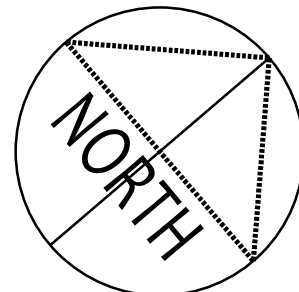

SURVEY NOTES

1. ALL SURVEY INFORMATION, INCLUDING LEVELS AND SETTING OUT TAKEN FROM MICHAEL GALLIE SURVEY DATED MAY 2014. DRAWING No. 8543/01 A USING ORDNANCE SURVEY RELATED MARK WITH HIGH ACCURACY STATIC GPS METHOD. ALL LEVELS MEASURED IN METERS ABOVE SEA LEVEL (NEWLYN)
2. APPROXIMATE SITE BOUNDARY LINE SHOWN TAKEN FROM MICHAEL GALLIE SURVEY INFORMATION. FOR EXACT POSITION OF SITE BOUNDARY REFER TO CLIENT LEGAL ADVISOR
3. SHADED AREA INDICATES ADJOINING PROPERTY

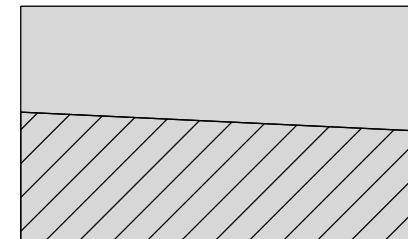

/	Issued for planning	24/02/16	AW
rev	amendment	date	dr
key	plan		


Aedas ArtsTeam
Ivory House
St Katharine Docks
London
E1W 1AT
T +44 20 7480 1500
F +44 20 7481 4540
artsteam@rhwl.com
aedas.com/aedasartsteam

project
Sondheim (Ambassadors) Theatre
client
Delfont Mackintosh Theatres Limited

title
Existing GA Second Floor
scale
1:50 @ A1
date
Feb 2016
drawn
AW
drawing no.
11455-A-01-05
revision
/
status
PLANNING

Aedas Arts Team are part of Aedas RHWL Limited. Registered in England no. 0964738.
Registered Office: Ivory House, St Katharine Docks, London E1W 1AT
BSI 9001:2000 Approval No. LR0402557

1. ALL SURVEY INFORMATION, INCLUDING LEVELS AND SETTING OUT TAKEN FROM MICHAEL GALLIE SURVEY DATED MAY 2014, DRAWING NO. 8543/01 A USING ORDNANCE SURVEY RELATED MARK WITH HIGH ACCURACY STATIC GPS METHOD. ALL LEVELS MEASURED IN METERS ABOVE SEA LEVEL (NEWLYN)
2. APPROXIMATE SITE BOUNDARY LINE SHOWN TAKEN FROM MICHAEL GALLIE SURVEY INFORMATION. FOR EXACT POSITION OF SITE BOUNDARY REFER TO CLIENT LEGAL ADVISOR
3. SHADED AREA INDICATES ADJOINING PROPERTY

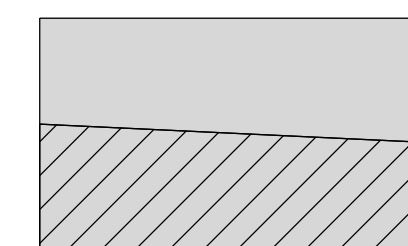

/ rev key plan	Issued for planning amendment	24/02/16 date	A/ dr
-------------------	----------------------------------	------------------	----------

Aedas
Arts Team

Ivory House
St Katharine Docks
London
E1W 1AT

T +44 20 7480 1500
F +44 20 7481 4840
artsteam@rml.com
aedas@aedasartists.com

project

client

Delfont Mackintosh Theatres Limited

Year	1990	1991	1992	
1990	1991	1992	

Existing GA
Roof Plan

scale	date	de
-------	------	----

Time	Date	Grade
1:50 @ A1	Feb 2016	A

drawing no. _____ rev. _____

11455-A-01-06

1998年12月

PLANNING

PLANNING

Aedas ArtsTeam are part of Aedas RHWL Limited, Registered in England no. 0994738, Registered Office - Ivory House, St.Katherine Docks, London E1W 1AT
ISO 9001:2000 Accredited No. 1 B040567

Aedas ArtsTeam are part of Aedas RHWL Limited, Registered in England no. 0994738,
Registered Office - Ivory House, St.Katherine Docks, London E1W 1AT
ISO 9001:2000 Accredited No. 1 R04/0567

