


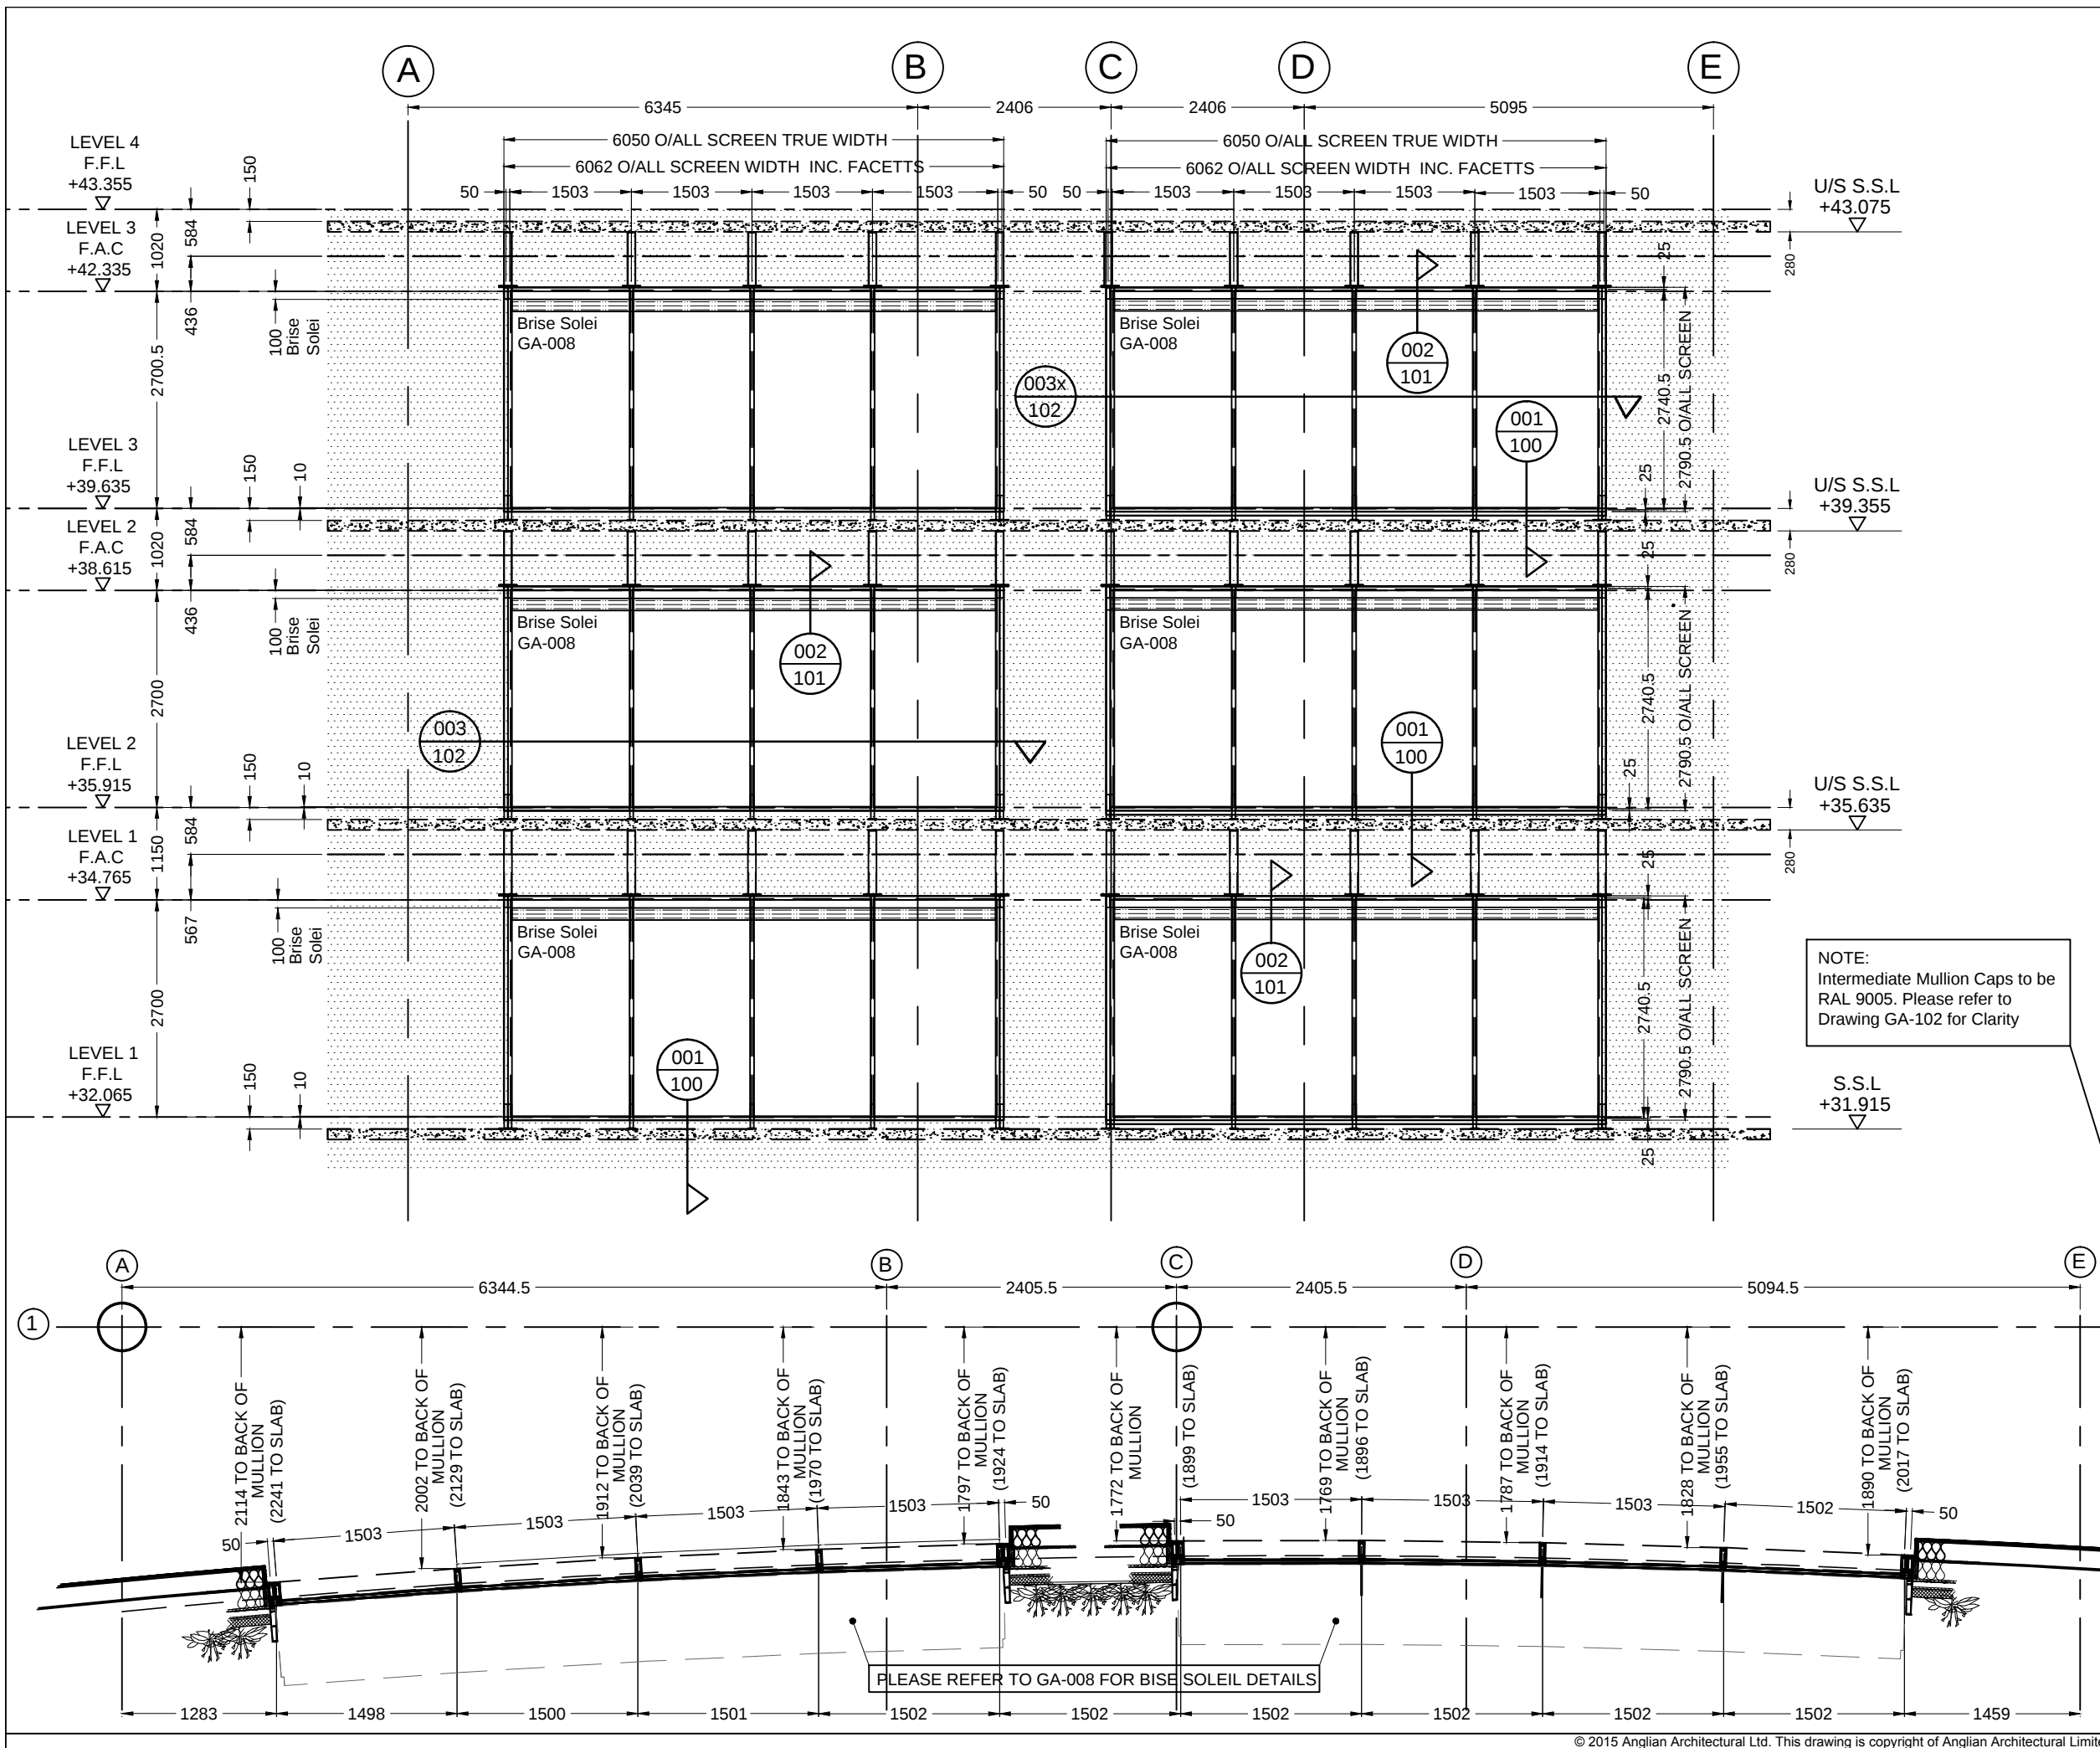

DRAWING STATUS	ACTION
A - No further comments	
B - Accepted for procurement and manufacture, subject to comments being incorporated, drawings to be resubmitted	
C - Resubmit incorporating comments prior to proceeding	
Signed:	
On behalf of:	
Date:	

GLASS SPECIFICATION - GL101 ACOUSTIC
INNER - 8mm CLEAR TOUGHENED HST
18mm ARGON GAS FILLED,
BLACK WARM EDGE SPACER
OUTER - 8mm CLEAR TOUGHENED &
HEAT SOAK TESTED SKN 165ii SOLAR
CONTROL TO FACE 2

U-VALUE - 1.1 W/m2 K
G-VALUE - 0.62
ACOUSTIC -40dB rw

NOTE:
Intermediate Mullion Caps to be
RAL 9005. Please refer to
Drawing GA-102 for Clarity

***X


'x' Denotes Opposite Hand Detail

Reference	
System	ALUPROF MB SR50N
Finish Inside	XDMC 002 Metallic Ebony 30% Gloss to 60m
Finish Outside	XDMC 002 Metallic Ebony 30% Gloss to 60m
E	
D	15.02.16 GAH Double Mullion Added To Sides
C	10.02.16 GAH Revised to suit comments
B	20.01.16 GAH Revised to suit comments
A	13.11.15 GAH First issue
Rev	Date Init. Notes

Project	MTV Courtyard Infill, Camden
Title	Facetted Punch Hole Curtain Wall Elevation
Scale	1:75 @ A3
Date	13.11.15
Drawn By	GAH
Status	FOR APPROVAL
Contract No	CN2737
Revision	D

Anglian
Architectural

Registered Office: Anglian Architectural Ltd. Unit 1 Mill Lane,
Waterford Ind Est, Gt. Massingham, Norfolk. PE32 2HT
Tel: 01485-520860 Fax: 01485-520861
Email: design@angarch.com or sales@angarch.com
Registered in England and Wales company no. 4346652
VAT No. 792 777 468

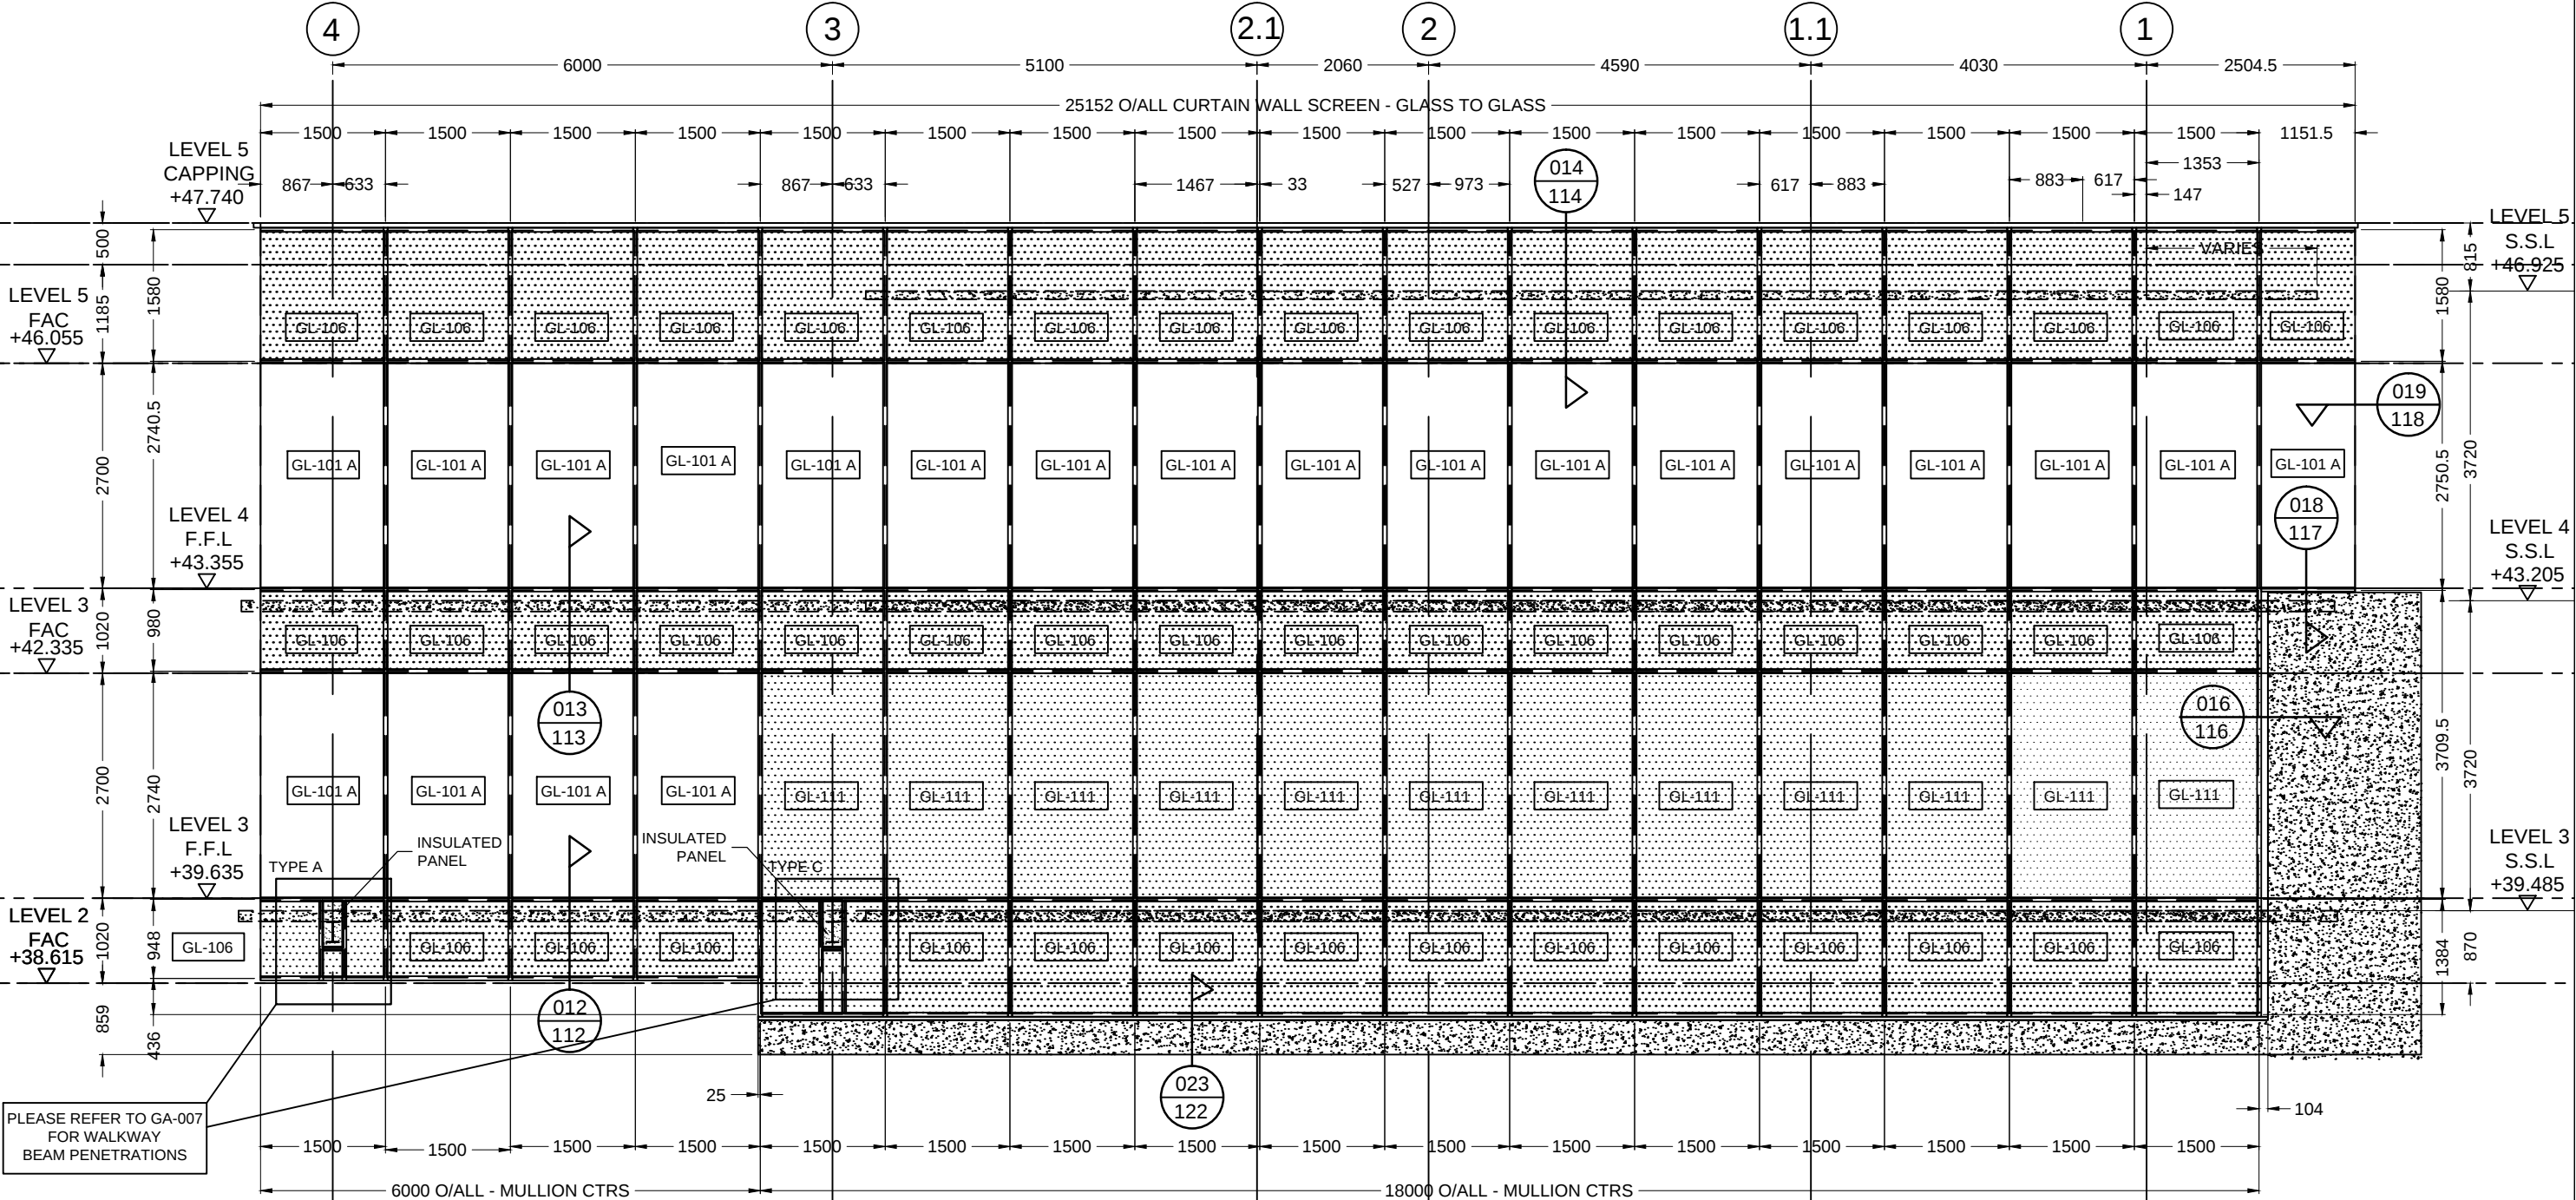

CURTAIN WALL ELEVATION ON GRIDLINE A
(WEST ELEVATION)

DRAWING STATUS	ACTION
A - No further comments	
B - Accepted for procurement and manufacture, subject to comments being incorporated, drawings to be resubmitted	
C - Resubmit incorporating comments prior to proceeding	
Signed:	
On behalf of:	
Date:	

- GLASS SPECIFICATIONS**
- GL101 ACOUSTIC ZONE A**
- 8mm CLEAR FLOAT TOUGHENED & HEAT SOAK TESTED WITH A SOFT COAT SKNii SOLAR CONTROL COATING TO FACE 2 (OUTER PANE)
 - 16mm ARGON GAS FILLED CAVITY, BLACK WARM EDGE SPACER
 - 10.8mm CLEAT FLOAT LAMINATE (INNER PANE).
 - RW VALUE - 40RWdB
- GL111 DIFFUSED LAMINATE GLAZING**
- 8mm CLEAR FLOAT TOUGHENED & HEAT SOAK TESTED WITH WITH A SOFT COAT SKN165ii SOLAR CONTROL COATING FACE 2 (OUTER PANE)
 - 16mm ARGON GAS FILLED CAVITY, BLACK WARM EDGE SPACER
 - 10.8mm CLEAT FLOAT WHITE DIFFUSED LAMINATE & INTERNAL P.P.C METAL TRAY PANEL - XDMC 002 METALLIC EBONY (INNER PANE).
 - LIGHT TRANSMISSION - 49% (NOT INCLUDING INTERNAL TRAY PANEL)
- GL106 - SPANDREL GLAZING**
- 6mm CLEAR FLOAT TOUGHENED & HEAT SOAK TESTED (OUTER PANE)
 - 16mm ARGON GAS FILLED CAVITY, BLACK WARM EDGE SPACER.
 - 6mm FLOAT TOUGHENED & HEAT SOAK TESTED , ENAMELLED 65mm THK FOIL BACKED FOAM INSUALTION (INNER PANE).
 - G-VALUE - N/A
 - LIGHT TRANSMISSION - N/A
 - CENTRE PANE VALUE - 0.35

NOTE:
Mullion Caps to be
RAL 9005. Please refer to
Horizontal Cut Through Details
For Clarity

Reference	
System	ALUPROF MB SR50N
Finish Inside	XDMC 002 Metallic Ebony 30% Gloss to 60m
Finish Outside	XDMC 002 Metallic Ebony 30% Gloss to 60m

E			
D			
C	12.02.16	GAH	Revised to suit comments
B	20.01.16	GAH	Revised to Suit Comments
A	23.11.15	GAH	First issue
Rev	Date	Init.	Notes


Project MTV Courtyard Infill, Camden			
Title Curtain Wall - West Elevation			
Scale 1:75 @ A3	Date 13.11.15	Drawn By GAH	Status FOR APPROVAL
Contract No CN2737	GA-003		Revision C


Anglian Architectural

Registered Office: Anglian Architectural Ltd. Unit1 Mill Lane,
Waterford Ind Est, Gt. Massingham, Norfolk. PE32 2HT
Tel: 01485-520860 Fax: 01485-520861
Email: design@angarch.com or sales@angarch.com
Registered in England and Wales company no. 4346652
VAT No. 792 777 468



'x' Denotes Opposite Hand Detail

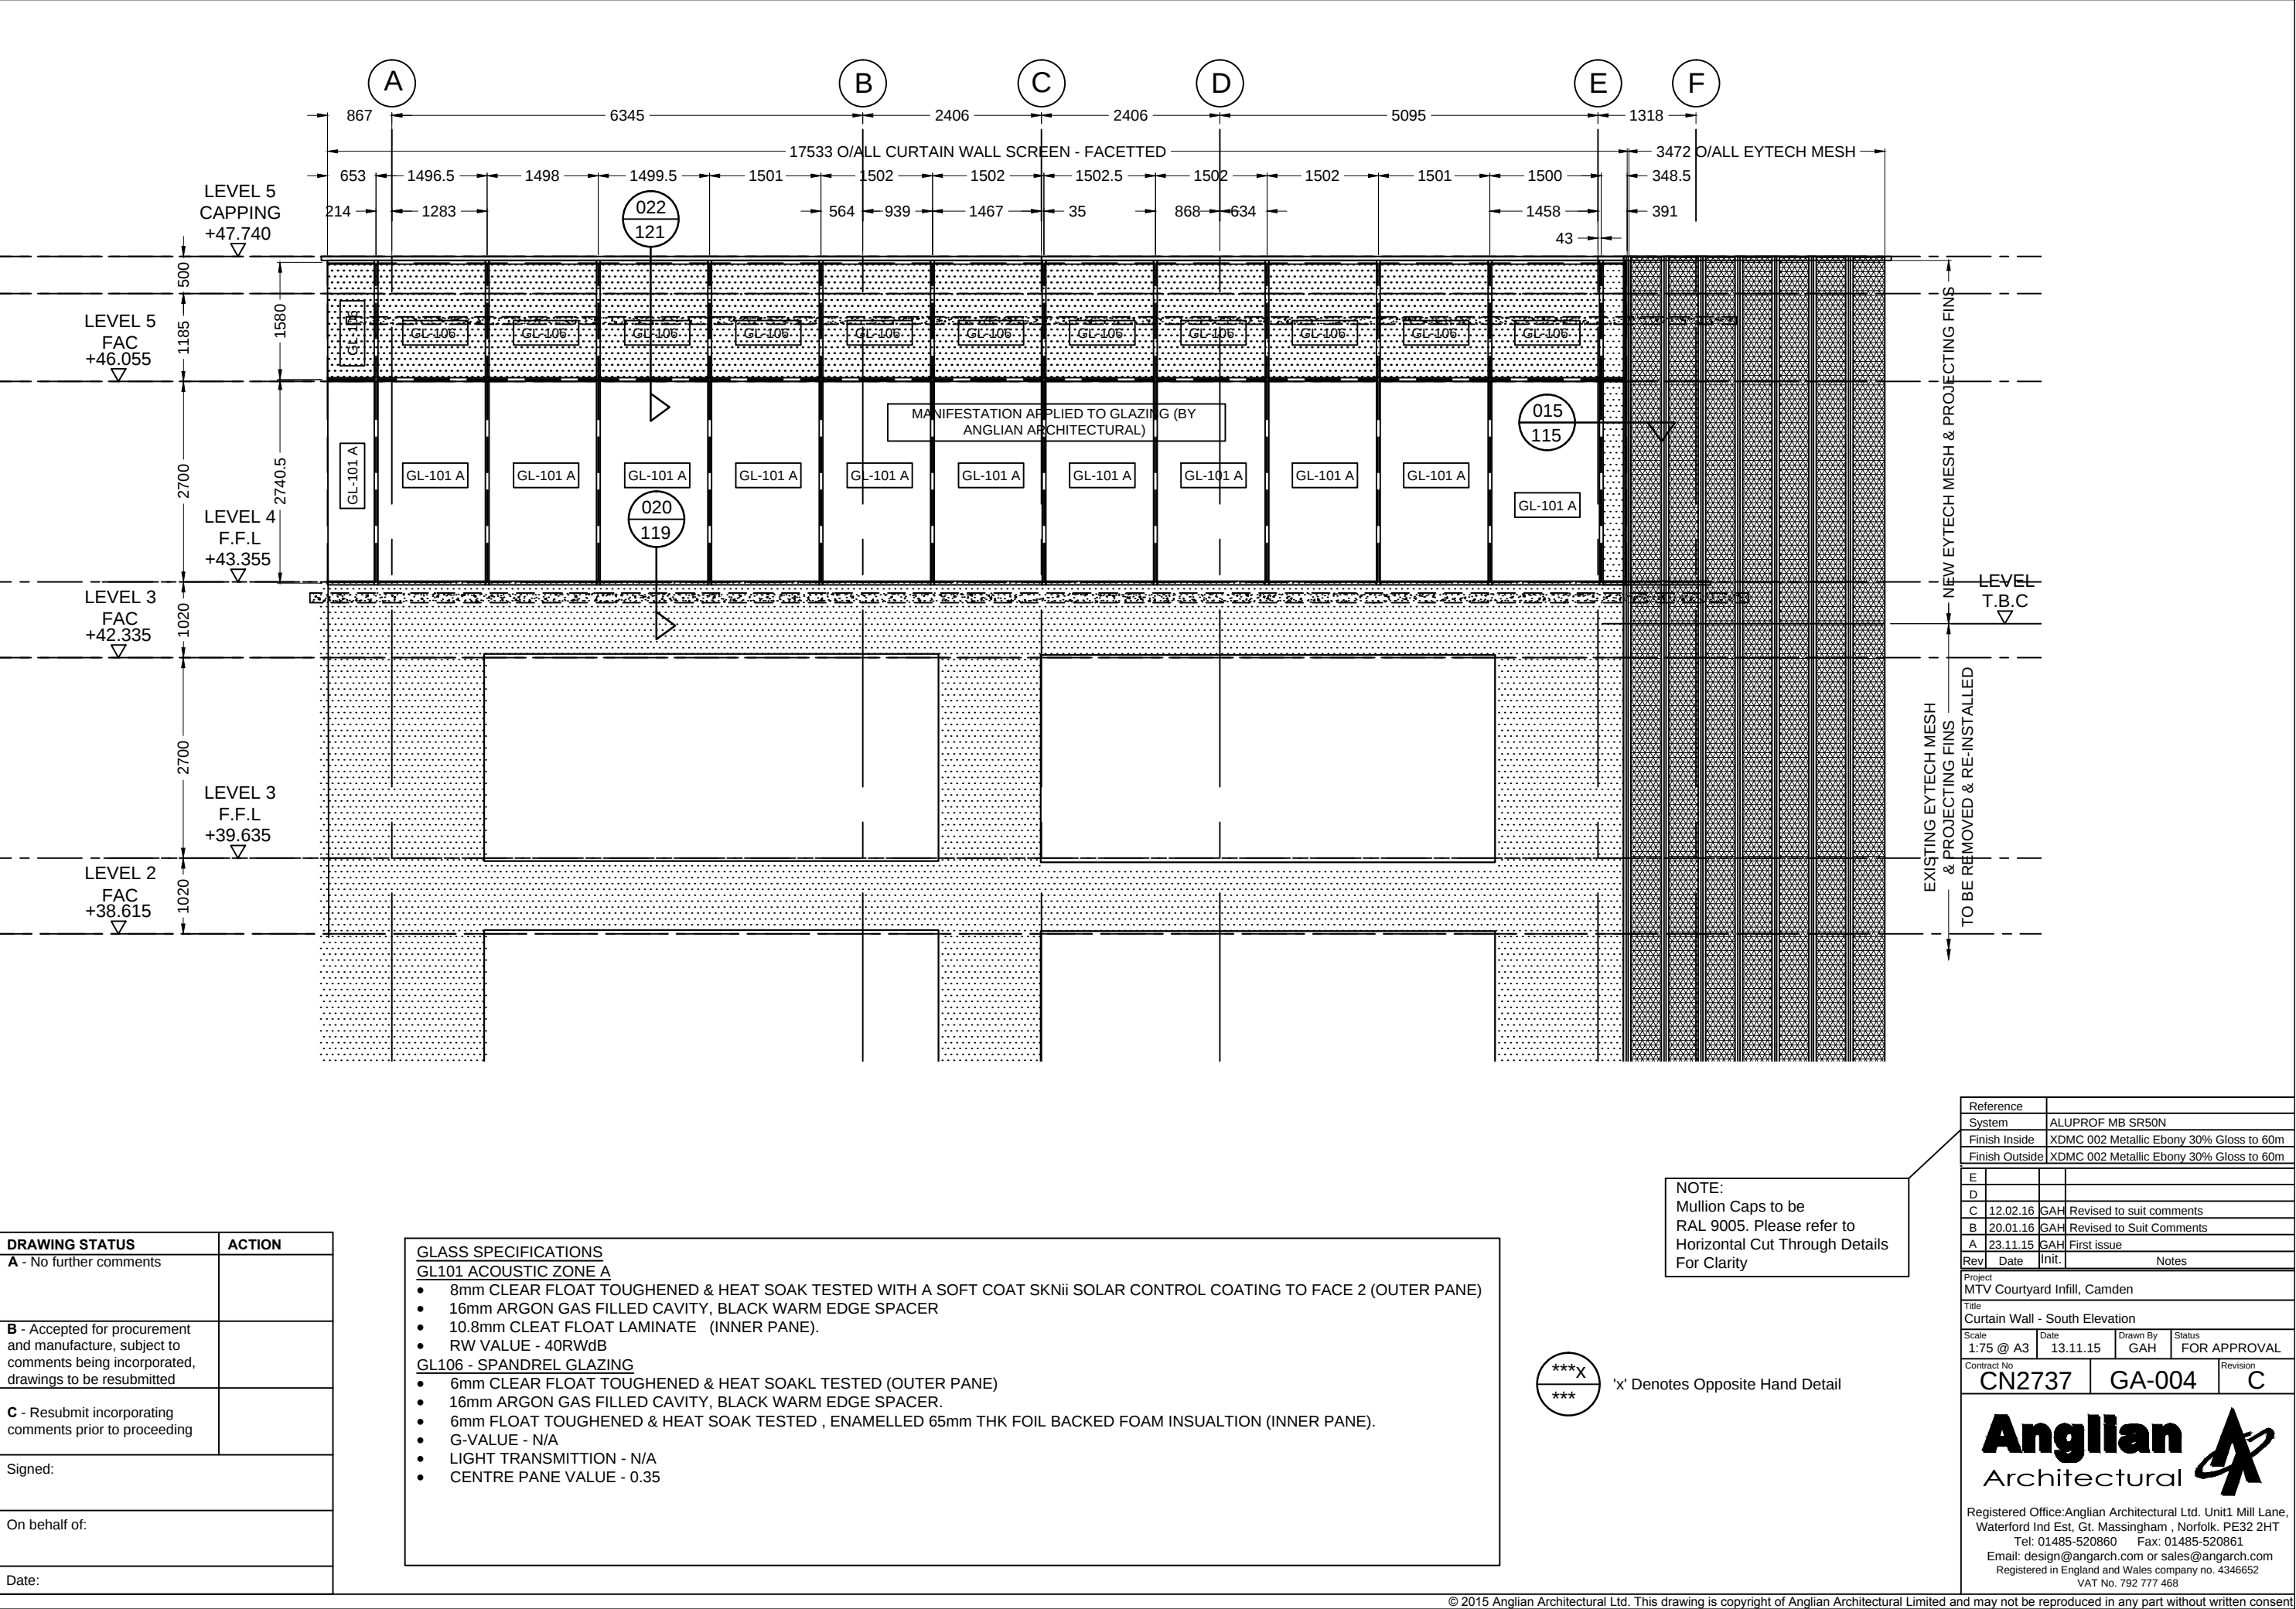

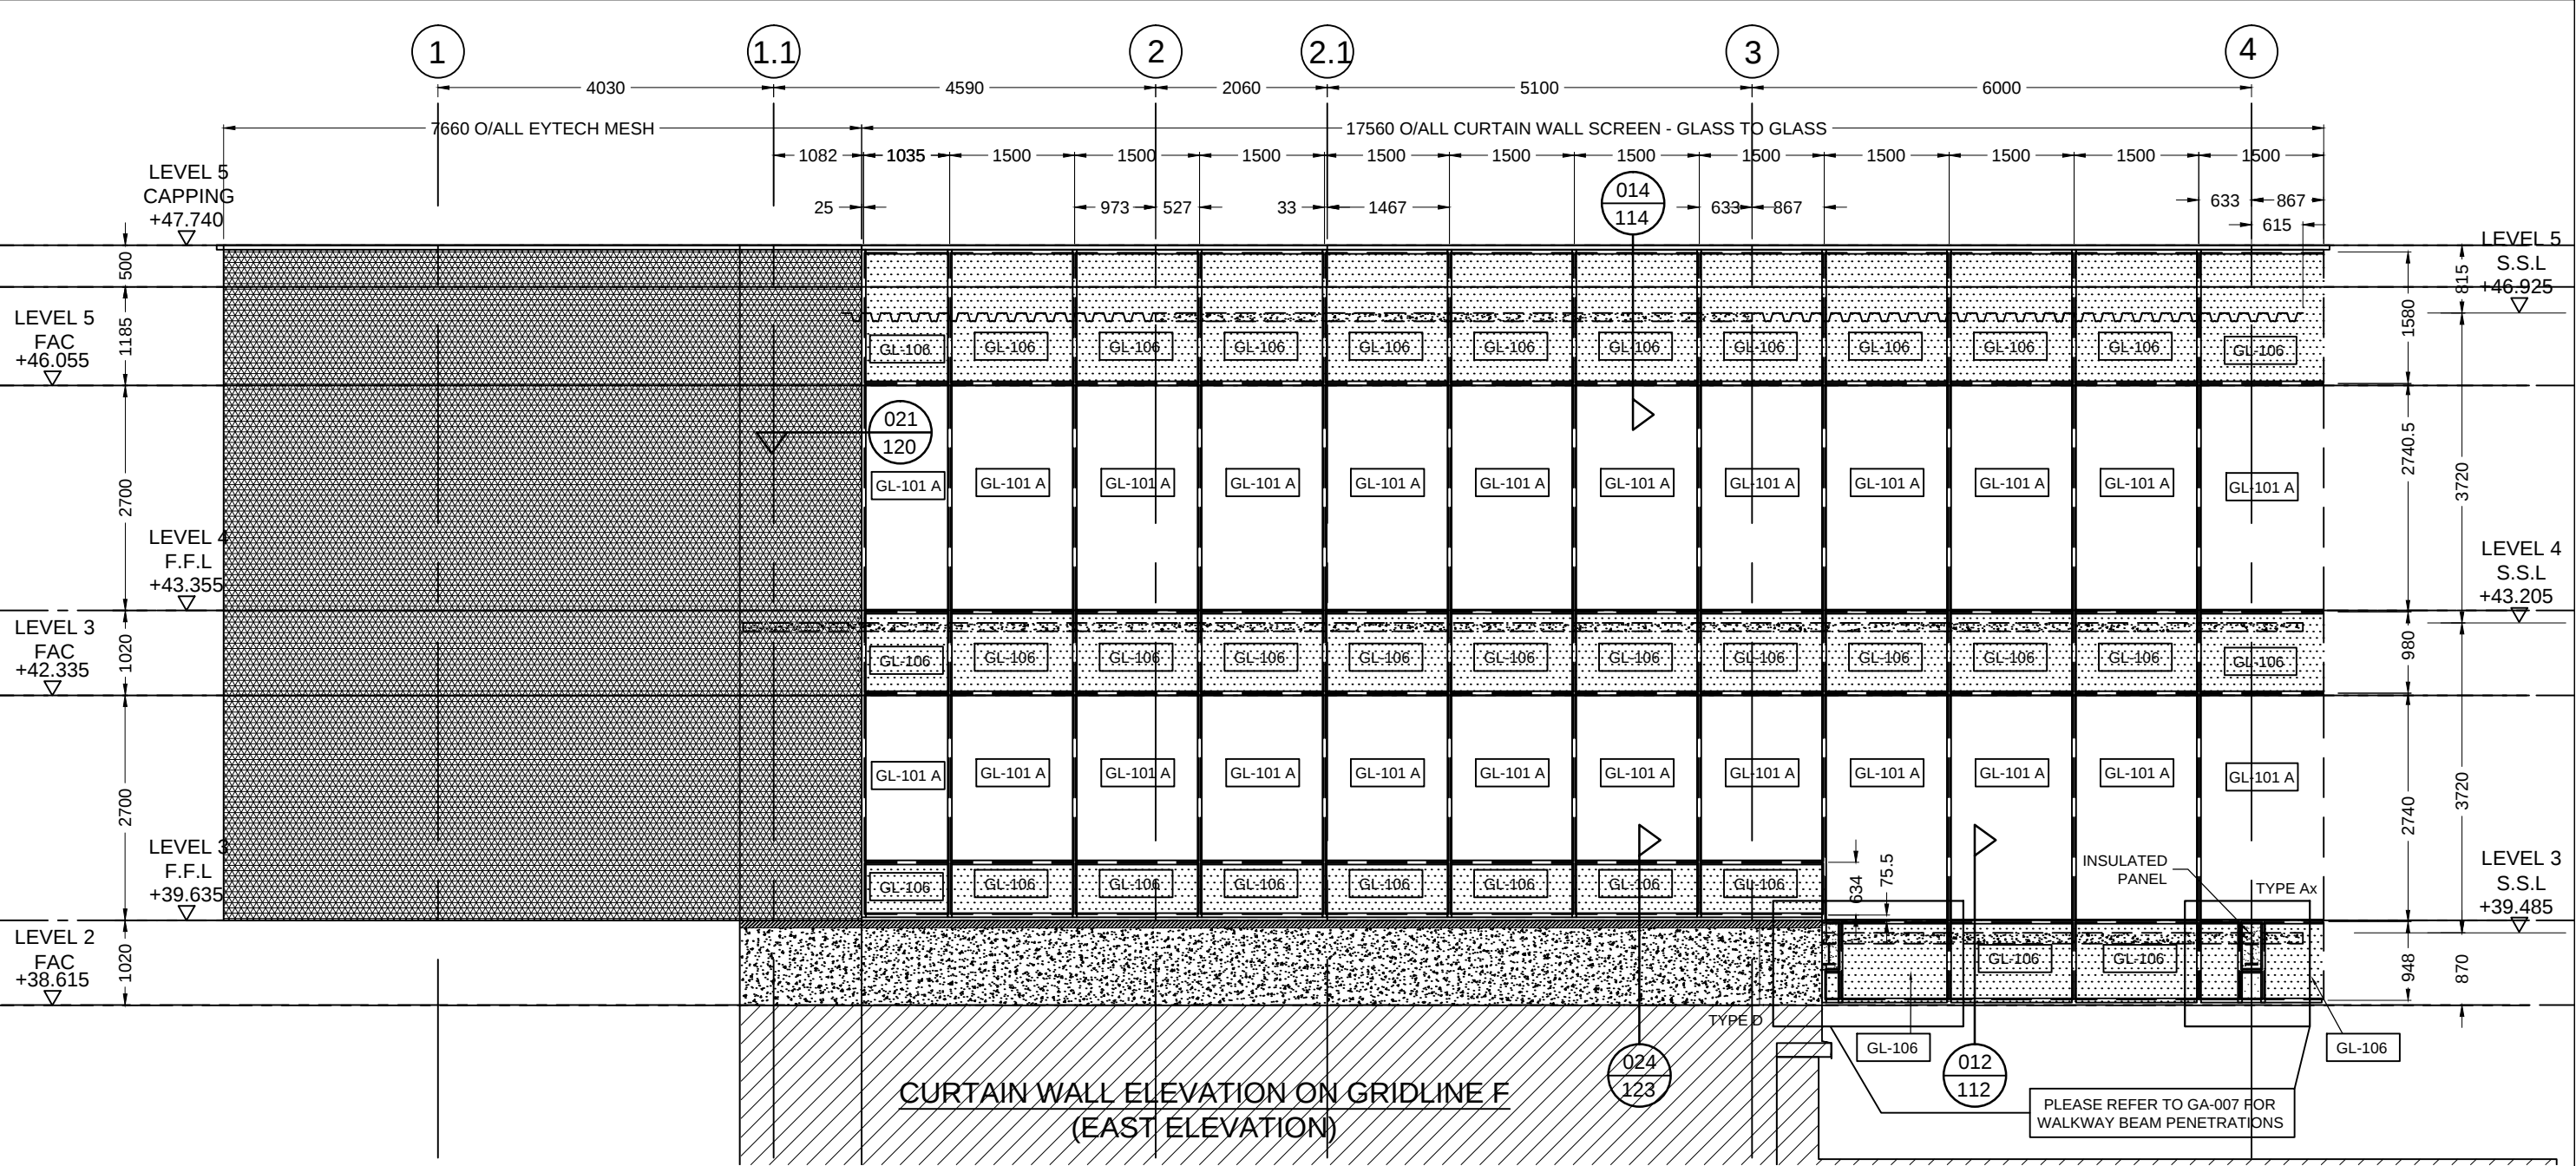

DRAWING STATUS	ACTION
A - No further comments	
B - Accepted for procurement and manufacture, subject to comments being incorporated, drawings to be resubmitted	
C - Resubmit incorporating comments prior to proceeding	
Signed:	
On behalf of:	
Date:	


- GLASS SPECIFICATIONS**
- GL101 ACOUSTIC ZONE A**
- 8mm CLEAR FLOAT TOUGHENED & HEAT SOAK TESTED WITH A SOFT COAT SKNii SOLAR CONTROL COATING TO FACE 2 (OUTER PANE)
 - 16mm ARGON GAS FILLED CAVITY, BLACK WARM EDGE SPACER
 - 10.8mm CLEAT FLOAT LAMINATE (INNER PANE).
 - RW VALUE - 40RWdB
- GL106 - SPANDREL GLAZING**
- 6mm CLEAR FLOAT TOUGHENED & HEAT SOAKL TESTED (OUTER PANE)
 - 16mm ARGON GAS FILLED CAVITY, BLACK WARM EDGE SPACER.
 - 6mm FLOAT TOUGHENED & HEAT SOAK TESTED , ENAMELLED 65mm THK FOIL BACKED FOAM INSUALTION (INNER PANE).
 - G-VALUE - N/A
 - LIGHT TRANSMISSION - N/A
 - CENTRE PANE VALUE - 0.35

NOTE:
Mullion Caps to be
RAL 9005. Please refer to
Horizontal Cut Through Details
For Clarity




'x' Denotes Opposite Hand Detail


Reference			
System	ALUPROF MB SR50N		
Finish Inside	XDMC 002 Metallic Ebony 30% Gloss to 60m		
Finish Outside	XDMC 002 Metallic Ebony 30% Gloss to 60m		
E			
D			
C	12.02.16	GAH	Revised to suit comments
B	20.01.16	GAH	Revised to Suit Comments
A	23.11.15	GAH	First issue
Rev	Date	Init.	Notes
Project			
MTV Courtyard Infill, Camden			
Title			
Curtain Wall - East Elevation			
Scale	Date	Drawn By	Status
1:75 @ A3	13.11.15	GAH	FOR APPROVAL
Contract No		Revision	
CN2737		GA-005	C
Anglian Architectural 			
Registered Office:Anglian Architectural Ltd. Unit1 Mill Lane, Waterford Ind Est, Gt. Massingham , Norfolk. PE32 2HT Tel: 01485-520860 Fax: 01485-520861 Email: design@angarch.com or sales@angarch.com Registered in England and Wales company no. 4346652 VAT No. 792 777 468			

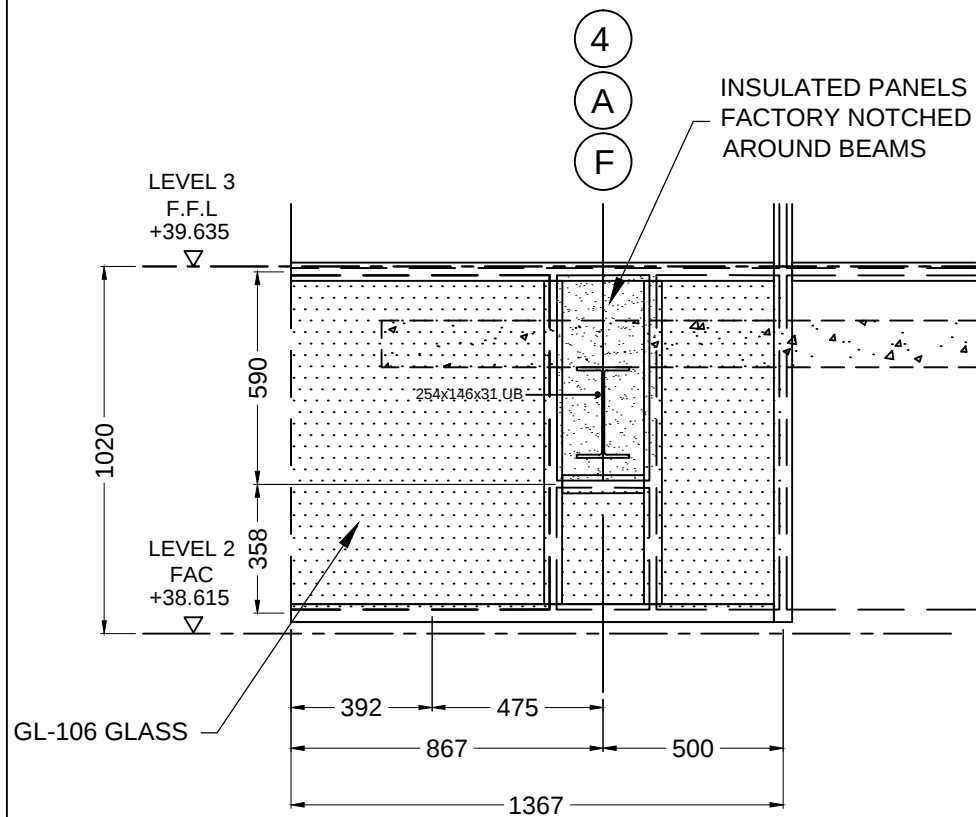


TYPE A
TYPE Ax OPPOSITE HAND

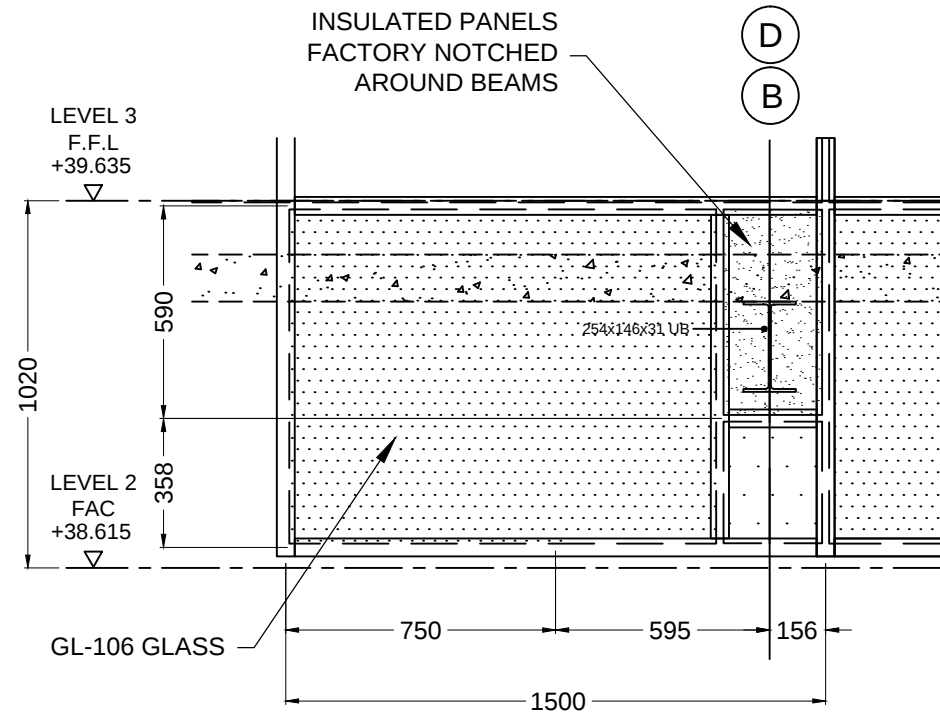

TYPE B
TYPE Bx OPPOSITE HAND

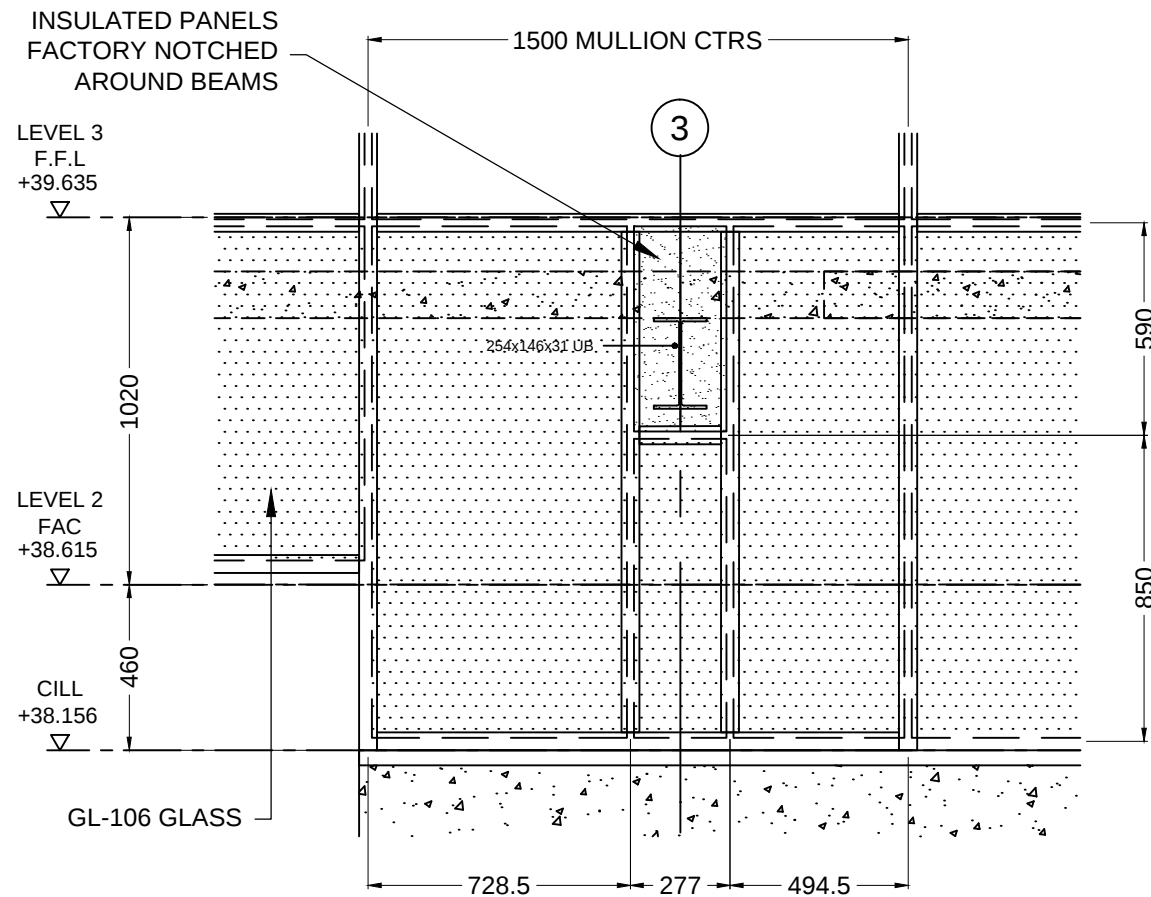

TYPE C

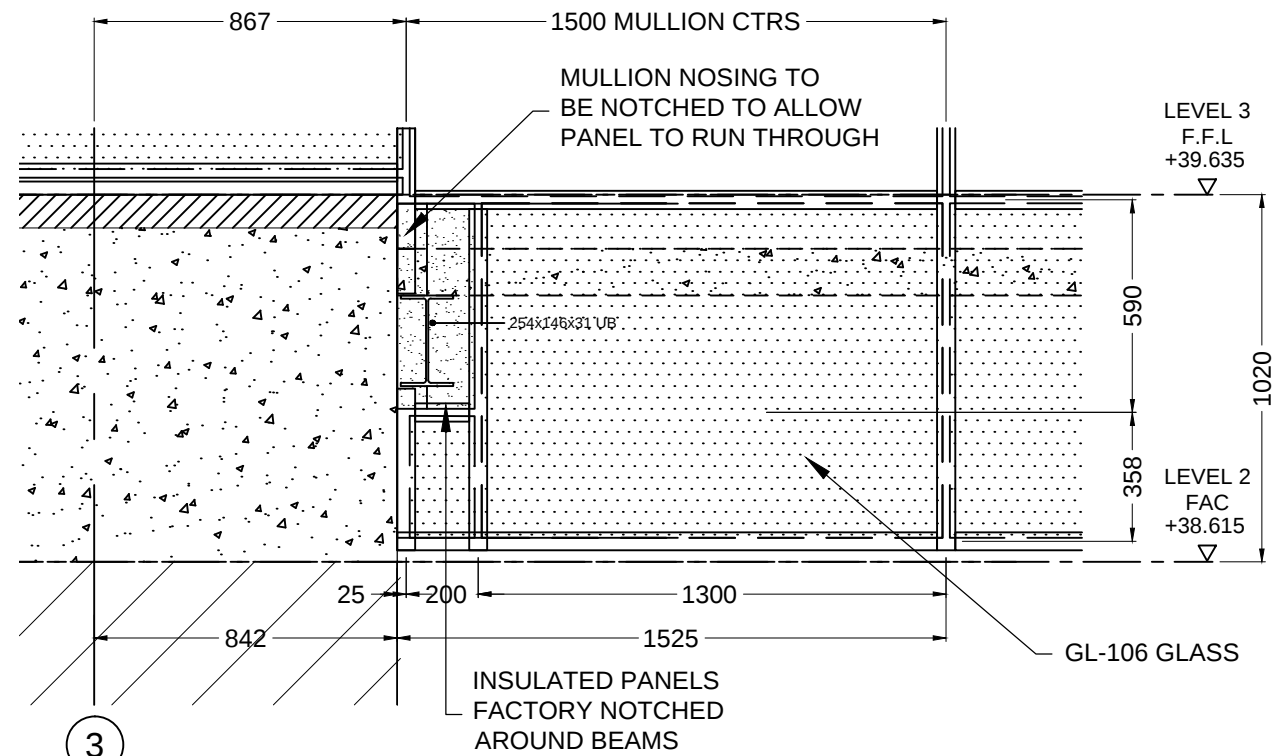


TYPE D

Rev	Date	Init.	Notes
E			
D			
C			
B			
A	12.02.16	GAH	First issue


Project MTV Courtyard Infill, Camden			
Title Curtain Wall - Gantry Penetration Details			
Scale 1:75 @ A3	Date 12.02.16	Drawn By GAH	Status FOR APPROVAL
Contract No CN2737	Revision GA-007		Revision A

Anglian
Architectural

Registered Office: Anglian Architectural Ltd. Unit 1 Mill Lane,
Waterford Ind Est, Gt. Massingham, Norfolk. PE32 2HT
Tel: 01485-520860 Fax: 01485-520861
Email: design@angarch.com or sales@angarch.com
Registered in England and Wales company no. 4346652
VAT No. 792 777 468

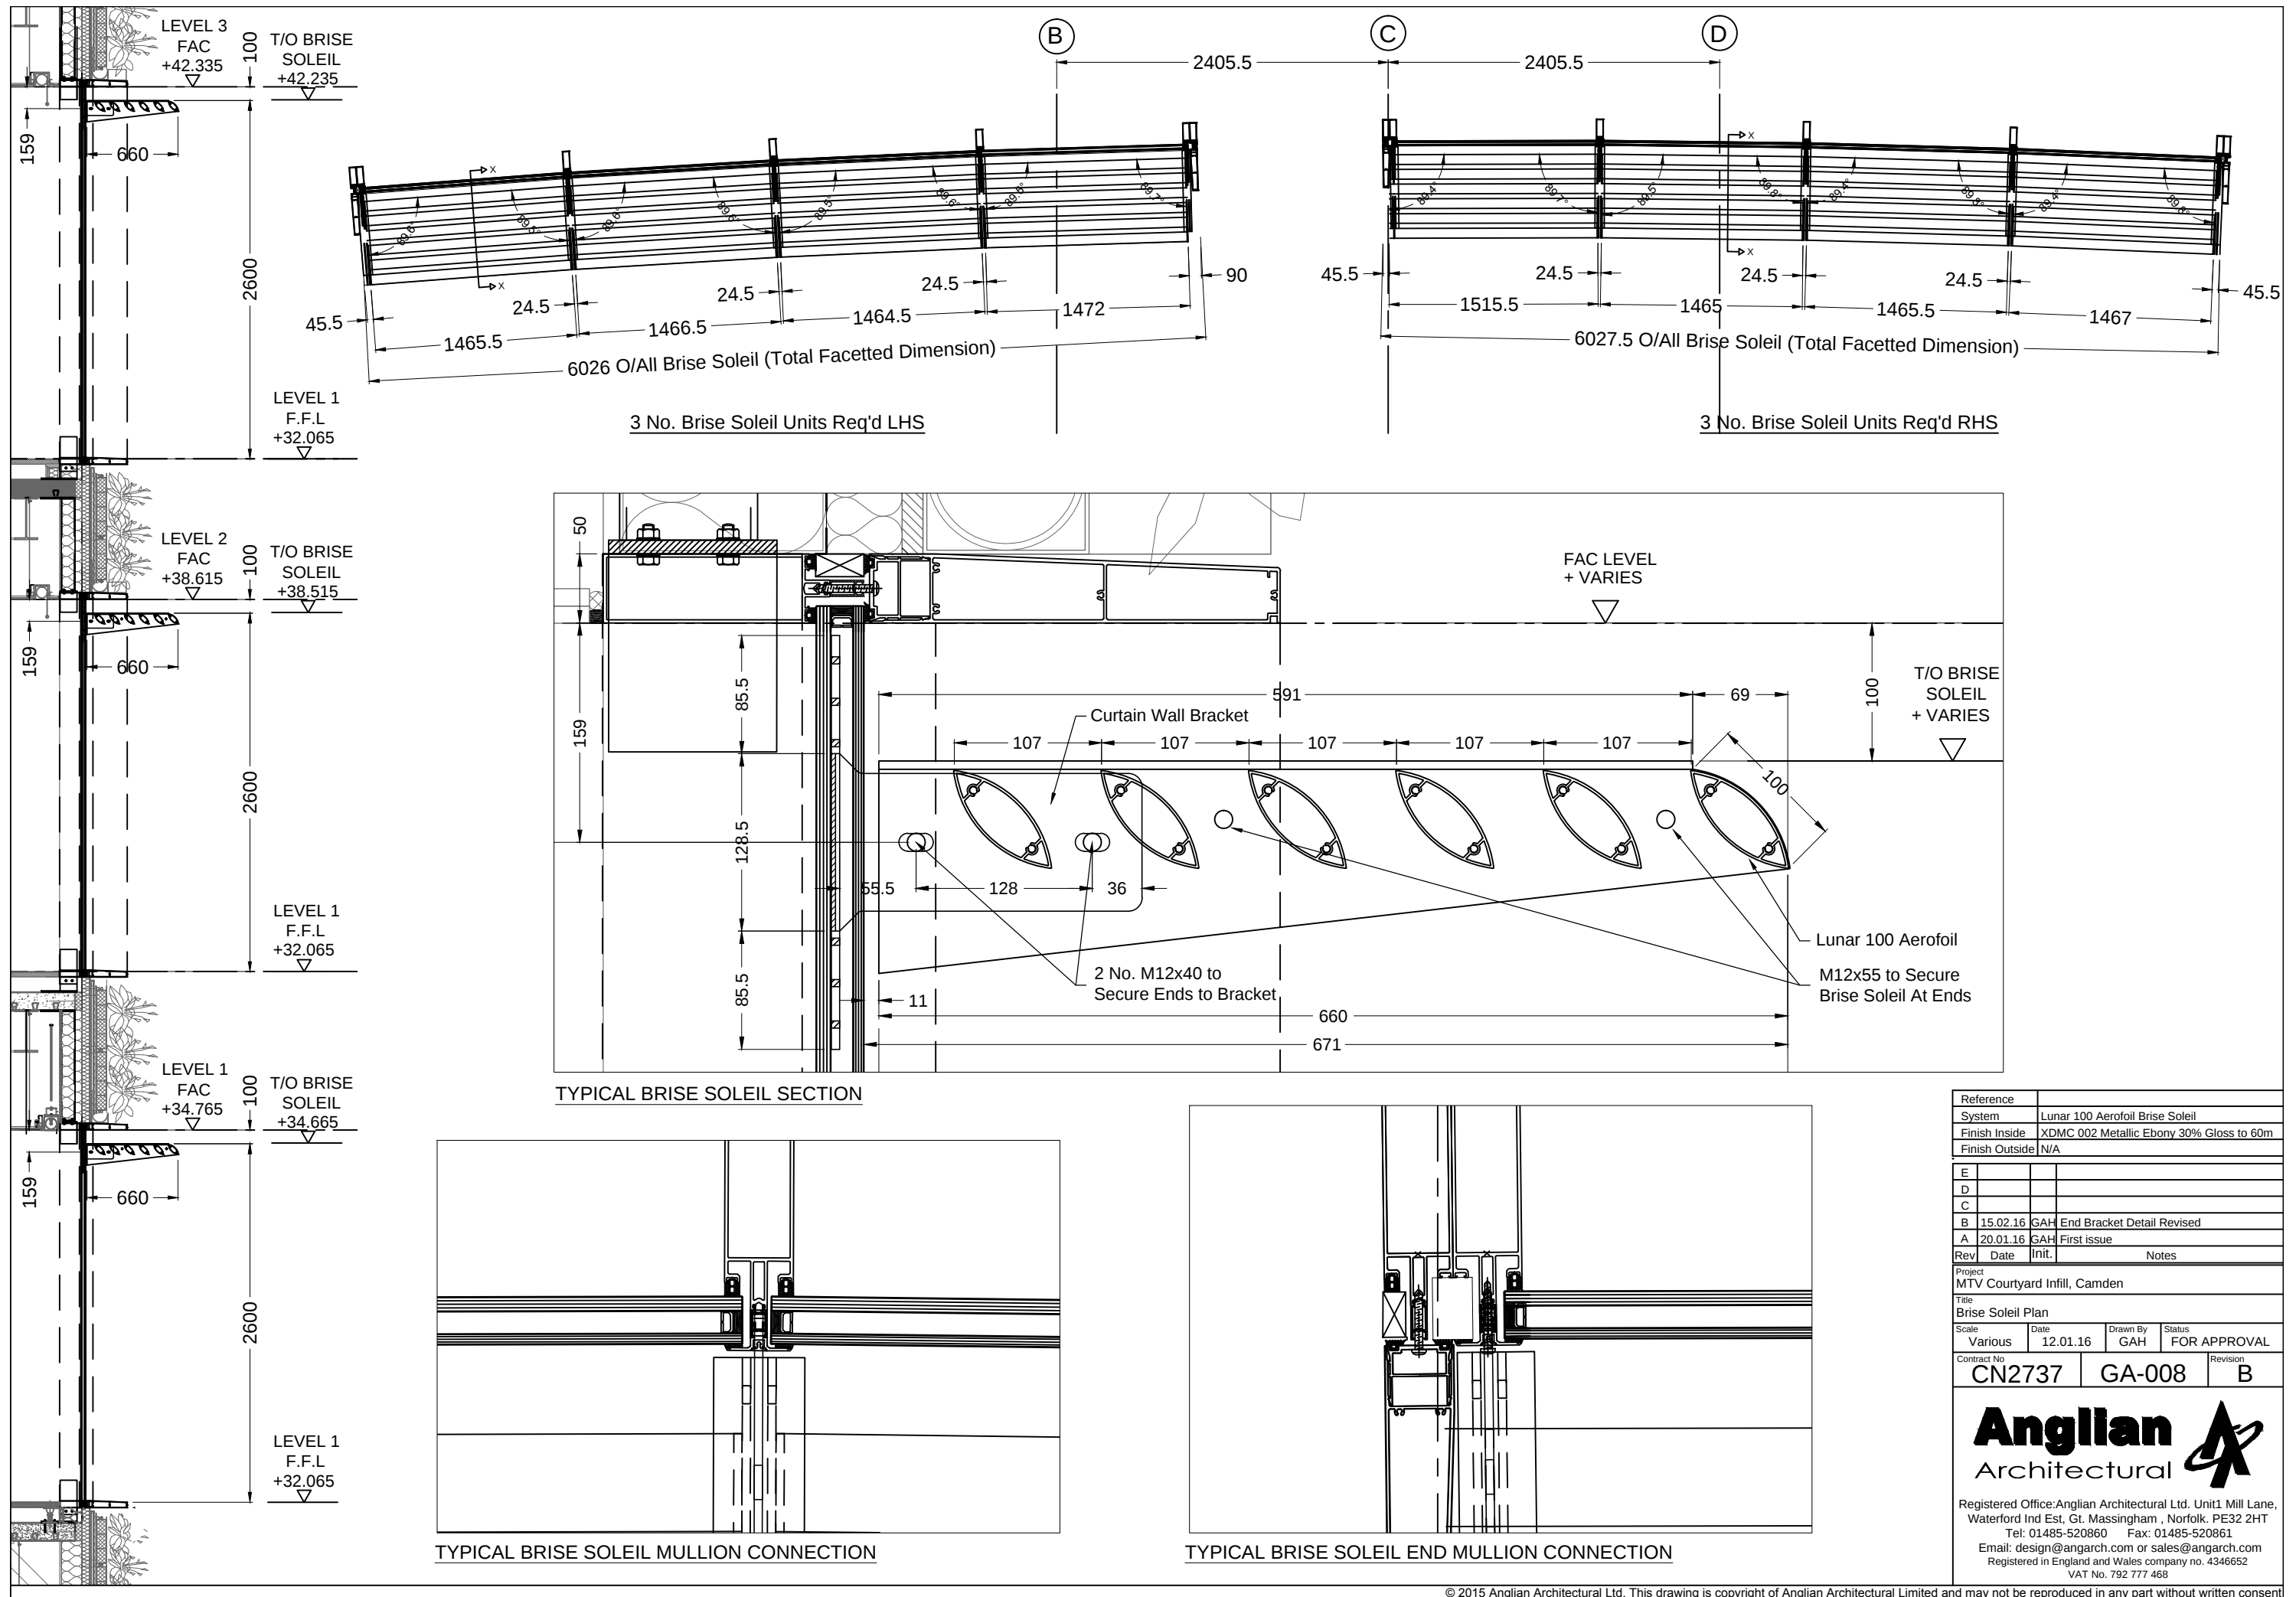

Reference			
System	Lunar 100 Aerofoil Brise Soleil		
Finish Inside	XDMC 002 Metallic Ebony 30% Gloss to 60m		
Finish Outside	N/A		
E			
D			
C			
B	15.02.16	GAH	End Bracket Detail Revised
A	20.01.16	GAH	First issue
Rev	Date	Init.	Notes
Project			
MTV Courtyard Infill, Camden			
Title			
Brise Soleil Plan			
Scale	Date	Drawn By	Status
Various	12.01.16	GAH	FOR APPROVAL
Contract No		Revision	
CN2737		GA-008	
		B	
Anglian Architectural 			
Registered Office: Anglian Architectural Ltd. Unit1 Mill Lane, Waterford Ind Est, Gt. Massingham , Norfolk. PE32 2HT Tel: 01485-520860 Fax: 01485-520861 Email: design@angarch.com or sales@angarch.com Registered in England and Wales company no. 4346652 VAT No. 792 777 468			

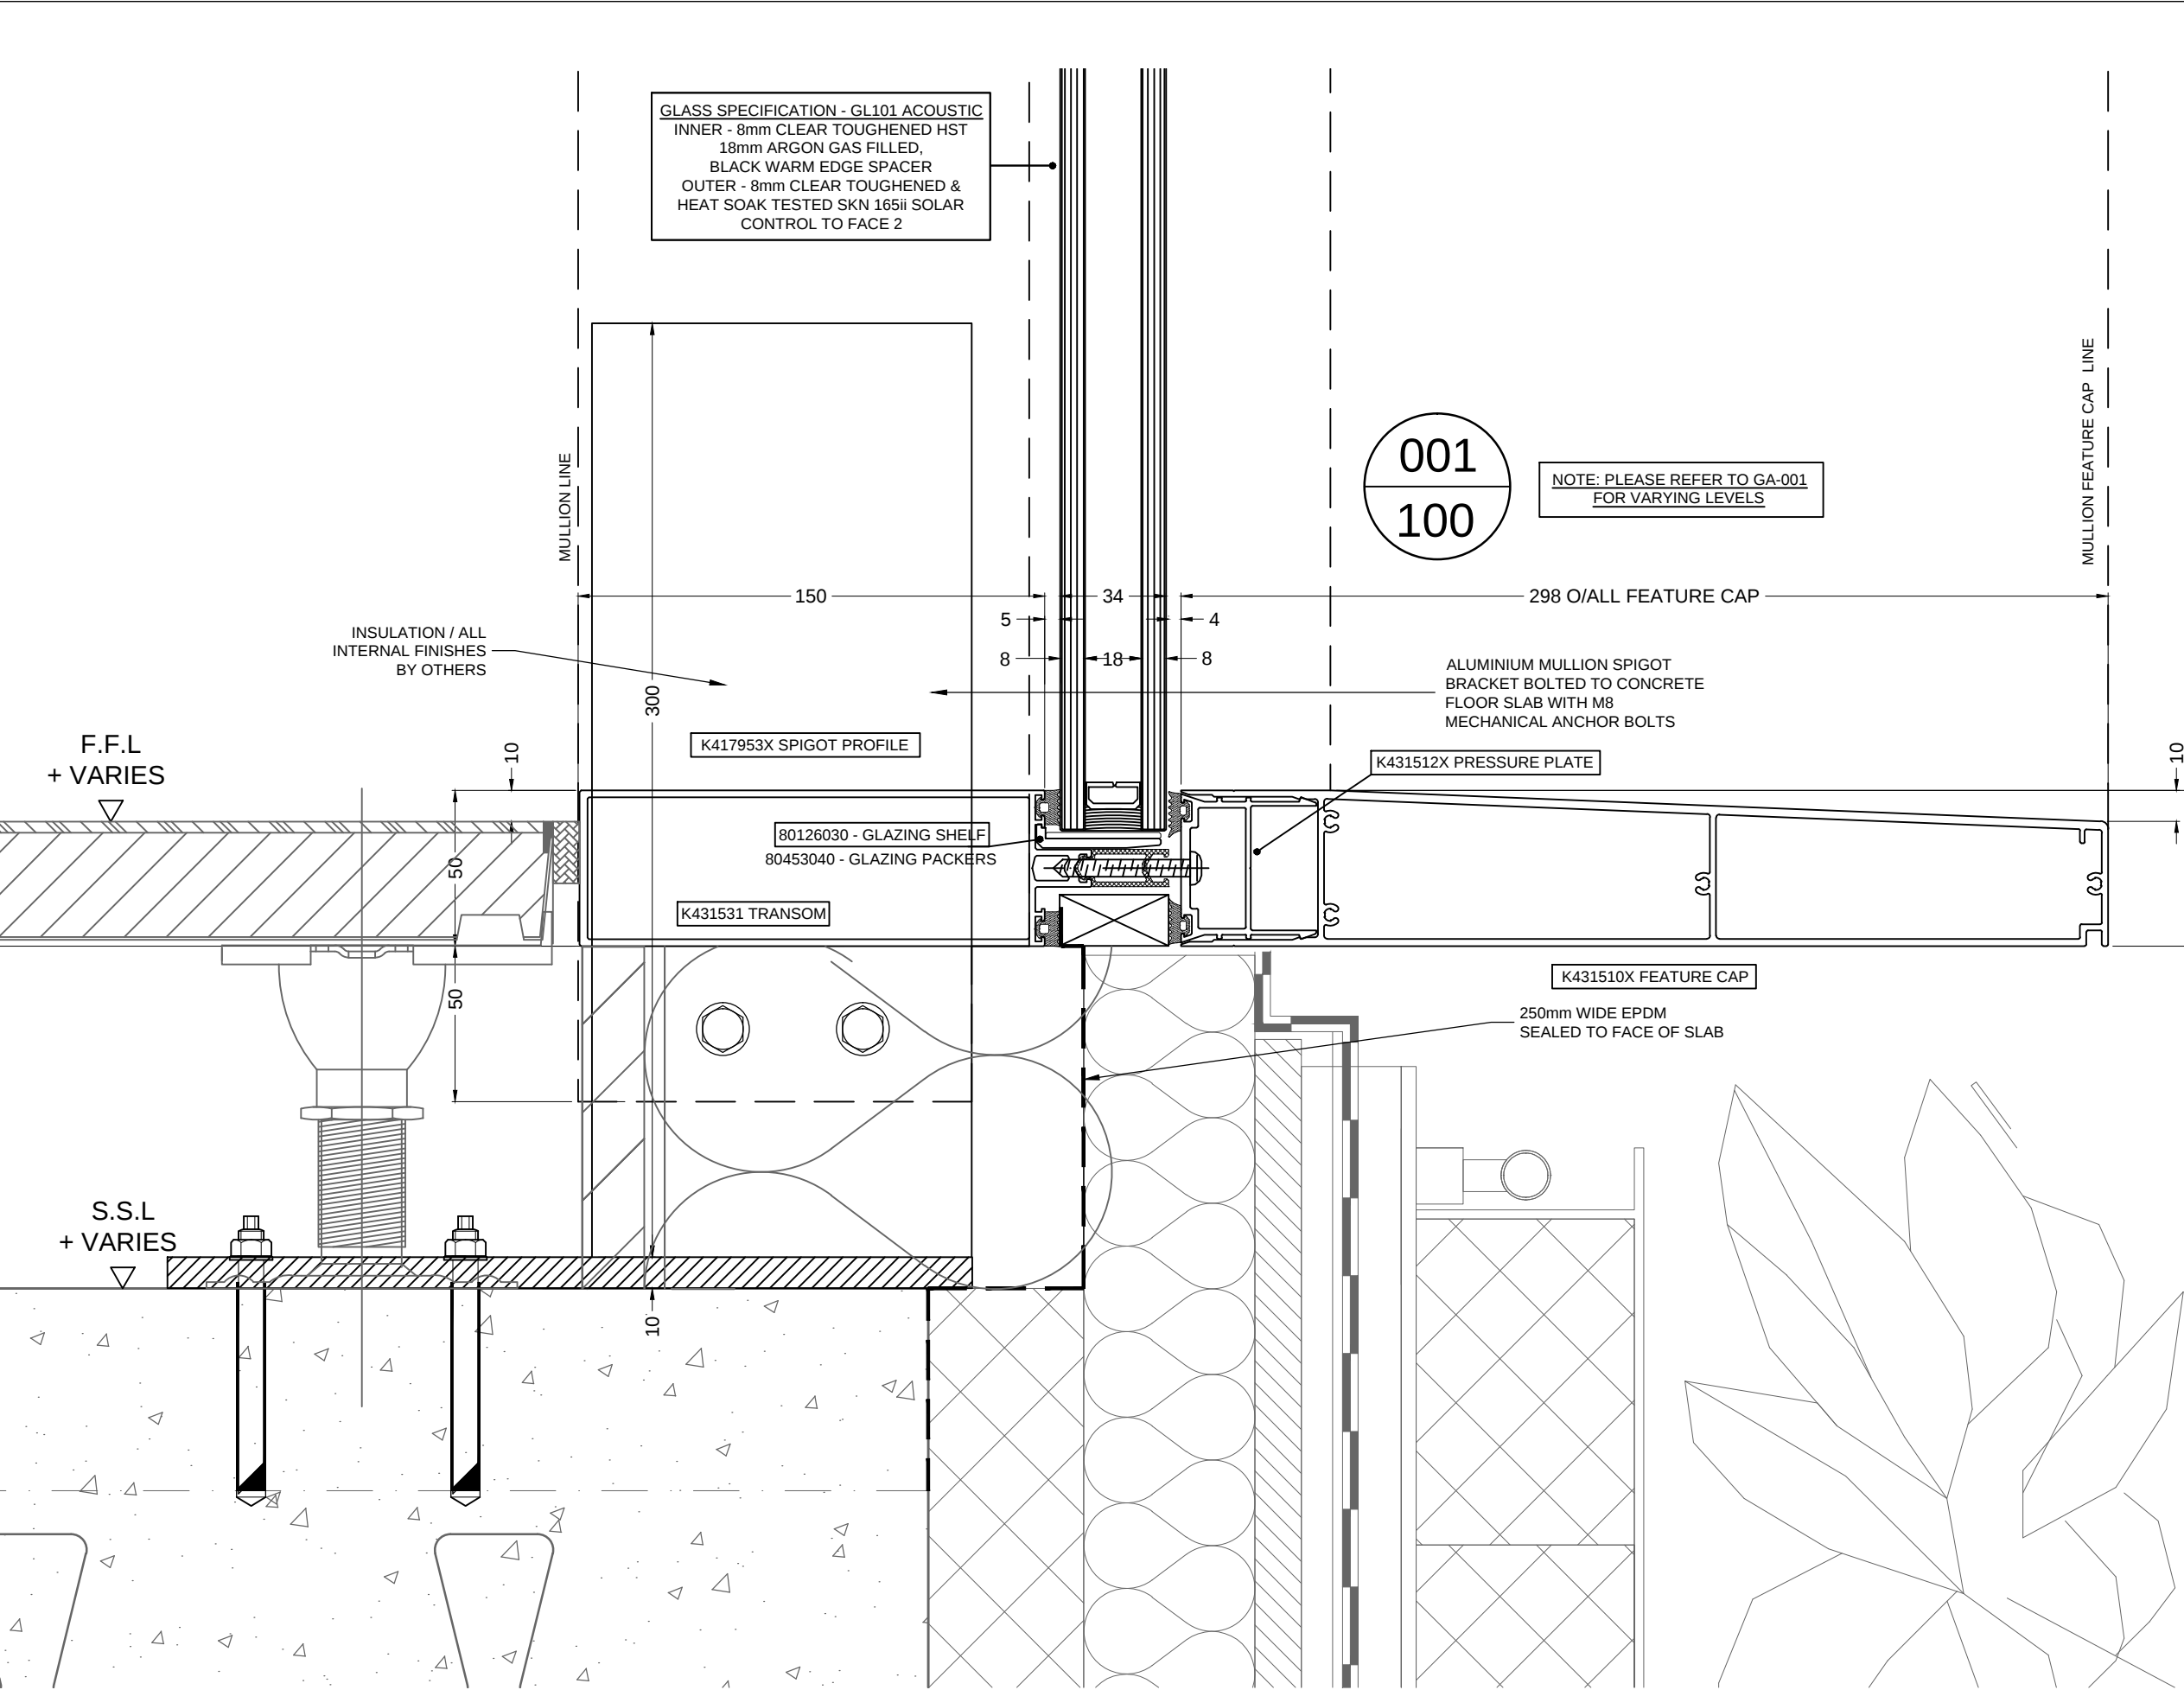


DRAWING STATUS	ACTION
A - No further comments	
B - Accepted for procurement and manufacture, subject to comments being incorporated, drawings to be resubmitted	
C - Resubmit incorporating comments prior to proceeding	
Signed:	
On behalf of:	
Date:	

E			
D			
C	10.02.16	GAH	Revised to suit comments
B	20.01.16	GAH	Revised to suit comments
A	13.11.15	GAH	First issue
Rev	Date	Init.	Notes
Project MTV Courtyard Infill, Camden			
Title Curtain Wall Levels 1 - 3			
Scale	Date	Drawn By	Status
1:2 @ A3	13.11.15	GAH	FOR APPROVAL
Contract No		Revision	
CN2737		GA-100	C

Anglian Architectural	
---------------------------------	---

Registered Office: Anglian Architectural Ltd. Unit1 Mill Lane,
Waterford Ind Est, Gt. Massingham, Norfolk. PE32 2HT
Tel: 01485-520860 Fax: 01485-520861
Email: design@angarch.com or sales@angarch.com
Registered in England and Wales company no. 4346652
VAT No. 792 777 468

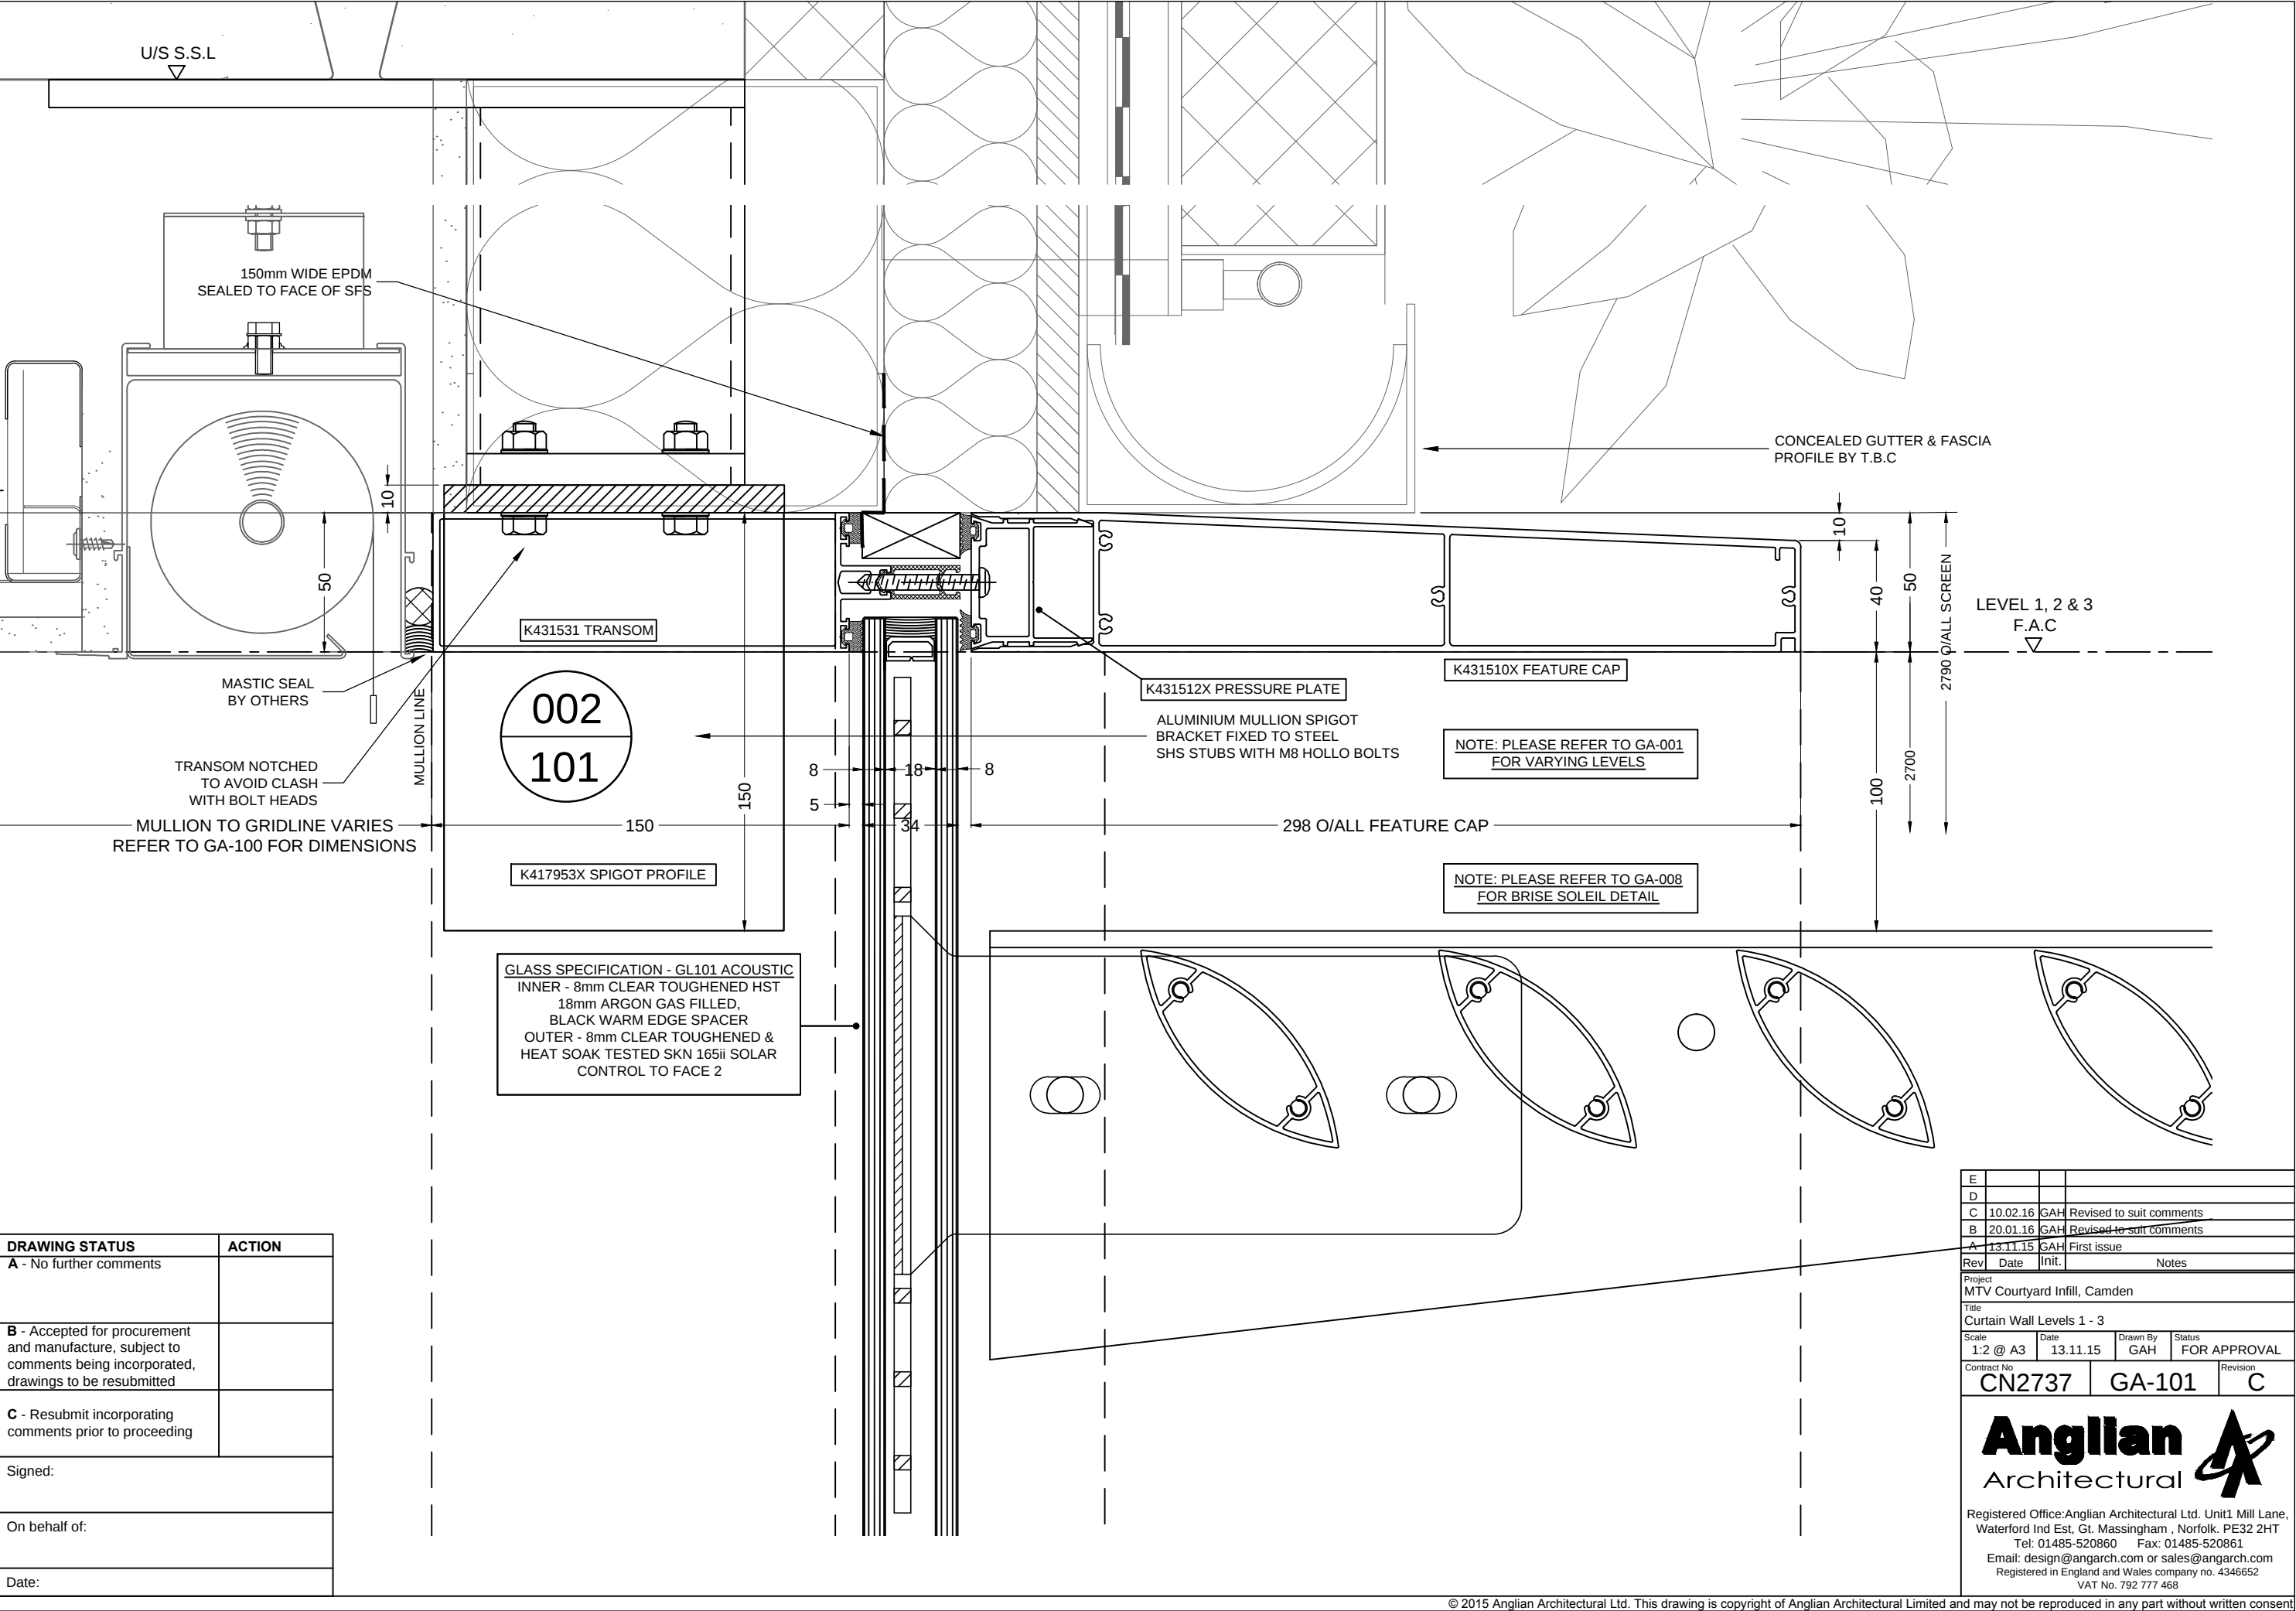

DRAWING STATUS	ACTION
A - No further comments	
B - Accepted for procurement and manufacture, subject to comments being incorporated, drawings to be resubmitted	
C - Resubmit incorporating comments prior to proceeding	
Signed:	
On behalf of:	
Date:	

E			
D			
C	10.02.16	GAH	Revised to suit comments
B	20.01.16	GAH	Revised to suit comments
A	13.11.15	GAH	First issue
Rev	Date	Init.	Notes

Project
MTV Courtyard Infill, Camden


Title
Curtain Wall Levels 1 - 3

Scale	Date	Drawn By	Status
1:2 @ A3	13.11.15	GAH	FOR APPROVAL

Contract No	Revision
CN2737	C

Anglian
Architectural

Registered Office: Anglian Architectural Ltd. Unit 1 Mill Lane,
Waterford Ind Est, Gt. Massingham, Norfolk. PE32 2HT
Tel: 01485-520860 Fax: 01485-520861
Email: design@angarch.com or sales@angarch.com
Registered in England and Wales company no. 4346652
VAT No. 792 777 468

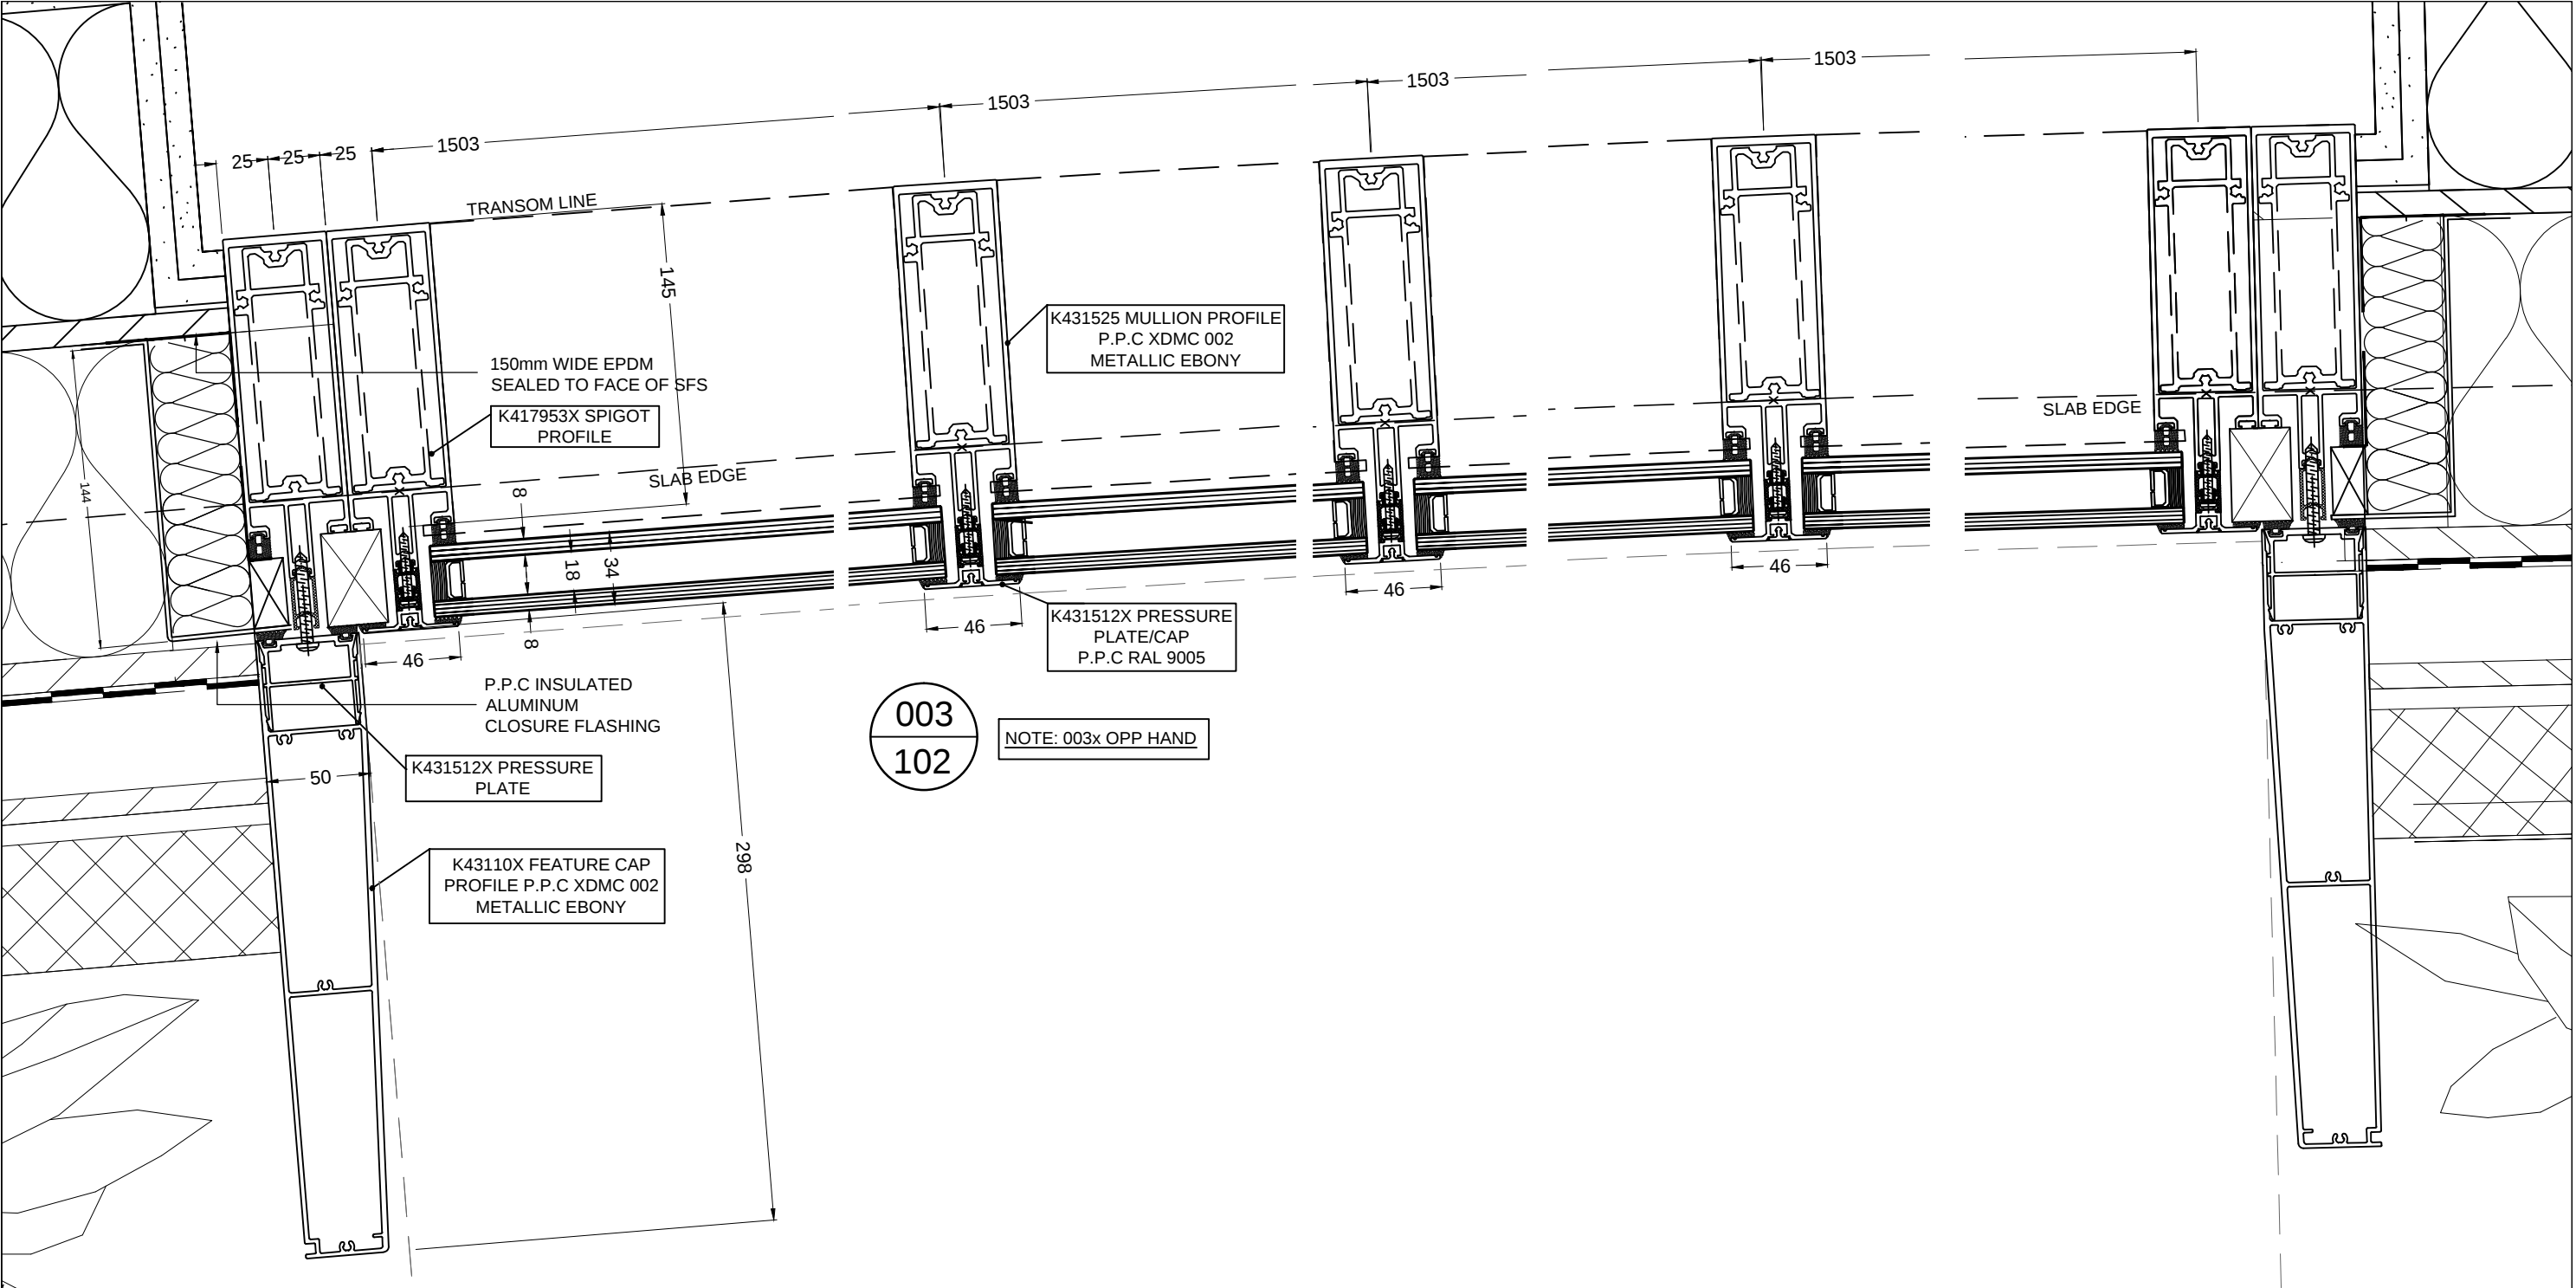

003
102

NOTE: 003x OPP HAND

GLASS SPECIFICATION - GL101 ACOUSTIC
INNER - 8mm CLEAR TOUGHENED HST
18mm ARGON GAS FILLED,
BLACK WARM EDGE SPACER
OUTER - 8mm CLEAR TOUGHENED &
HEAT SOAK TESTED SKN 165ii SOLAR
CONTROL TO FACE 2


DRAWING STATUS	ACTION
A - No further comments	
B - Accepted for procurement and manufacture, subject to comments being incorporated, drawings to be resubmitted	
C - Resubmit incorporating comments prior to proceeding	
Signed:	
On behalf of:	
Date:	

Rev	Date	Init.	Notes
E			
D	15.02.16	GAH	Double Mullion Added to Sides
C	10.02.16	GAH	Revised to suit comments
B	20.01.16	GAH	Revised to suit comments
A	13.11.15	GAH	First issue
Project	MTV Courtyard Infill, Camden		
Title	Curtain Wall Levels 1 - 3		
Scale	1:3 @ A3	Date	13.11.15
Drawn By	GAH	Status	FOR APPROVAL
Contract No	CN2737	Revision	D

Anglian
Architectural




Registered Office: Anglian Architectural Ltd. Unit 1 Mill Lane,
Waterford Ind Est, Gt. Massingham, Norfolk. PE32 2HT
Tel: 01485-520860 Fax: 01485-520861
Email: design@angarch.com or sales@angarch.com
Registered in England and Wales company no. 4346652
VAT No. 792 777 468

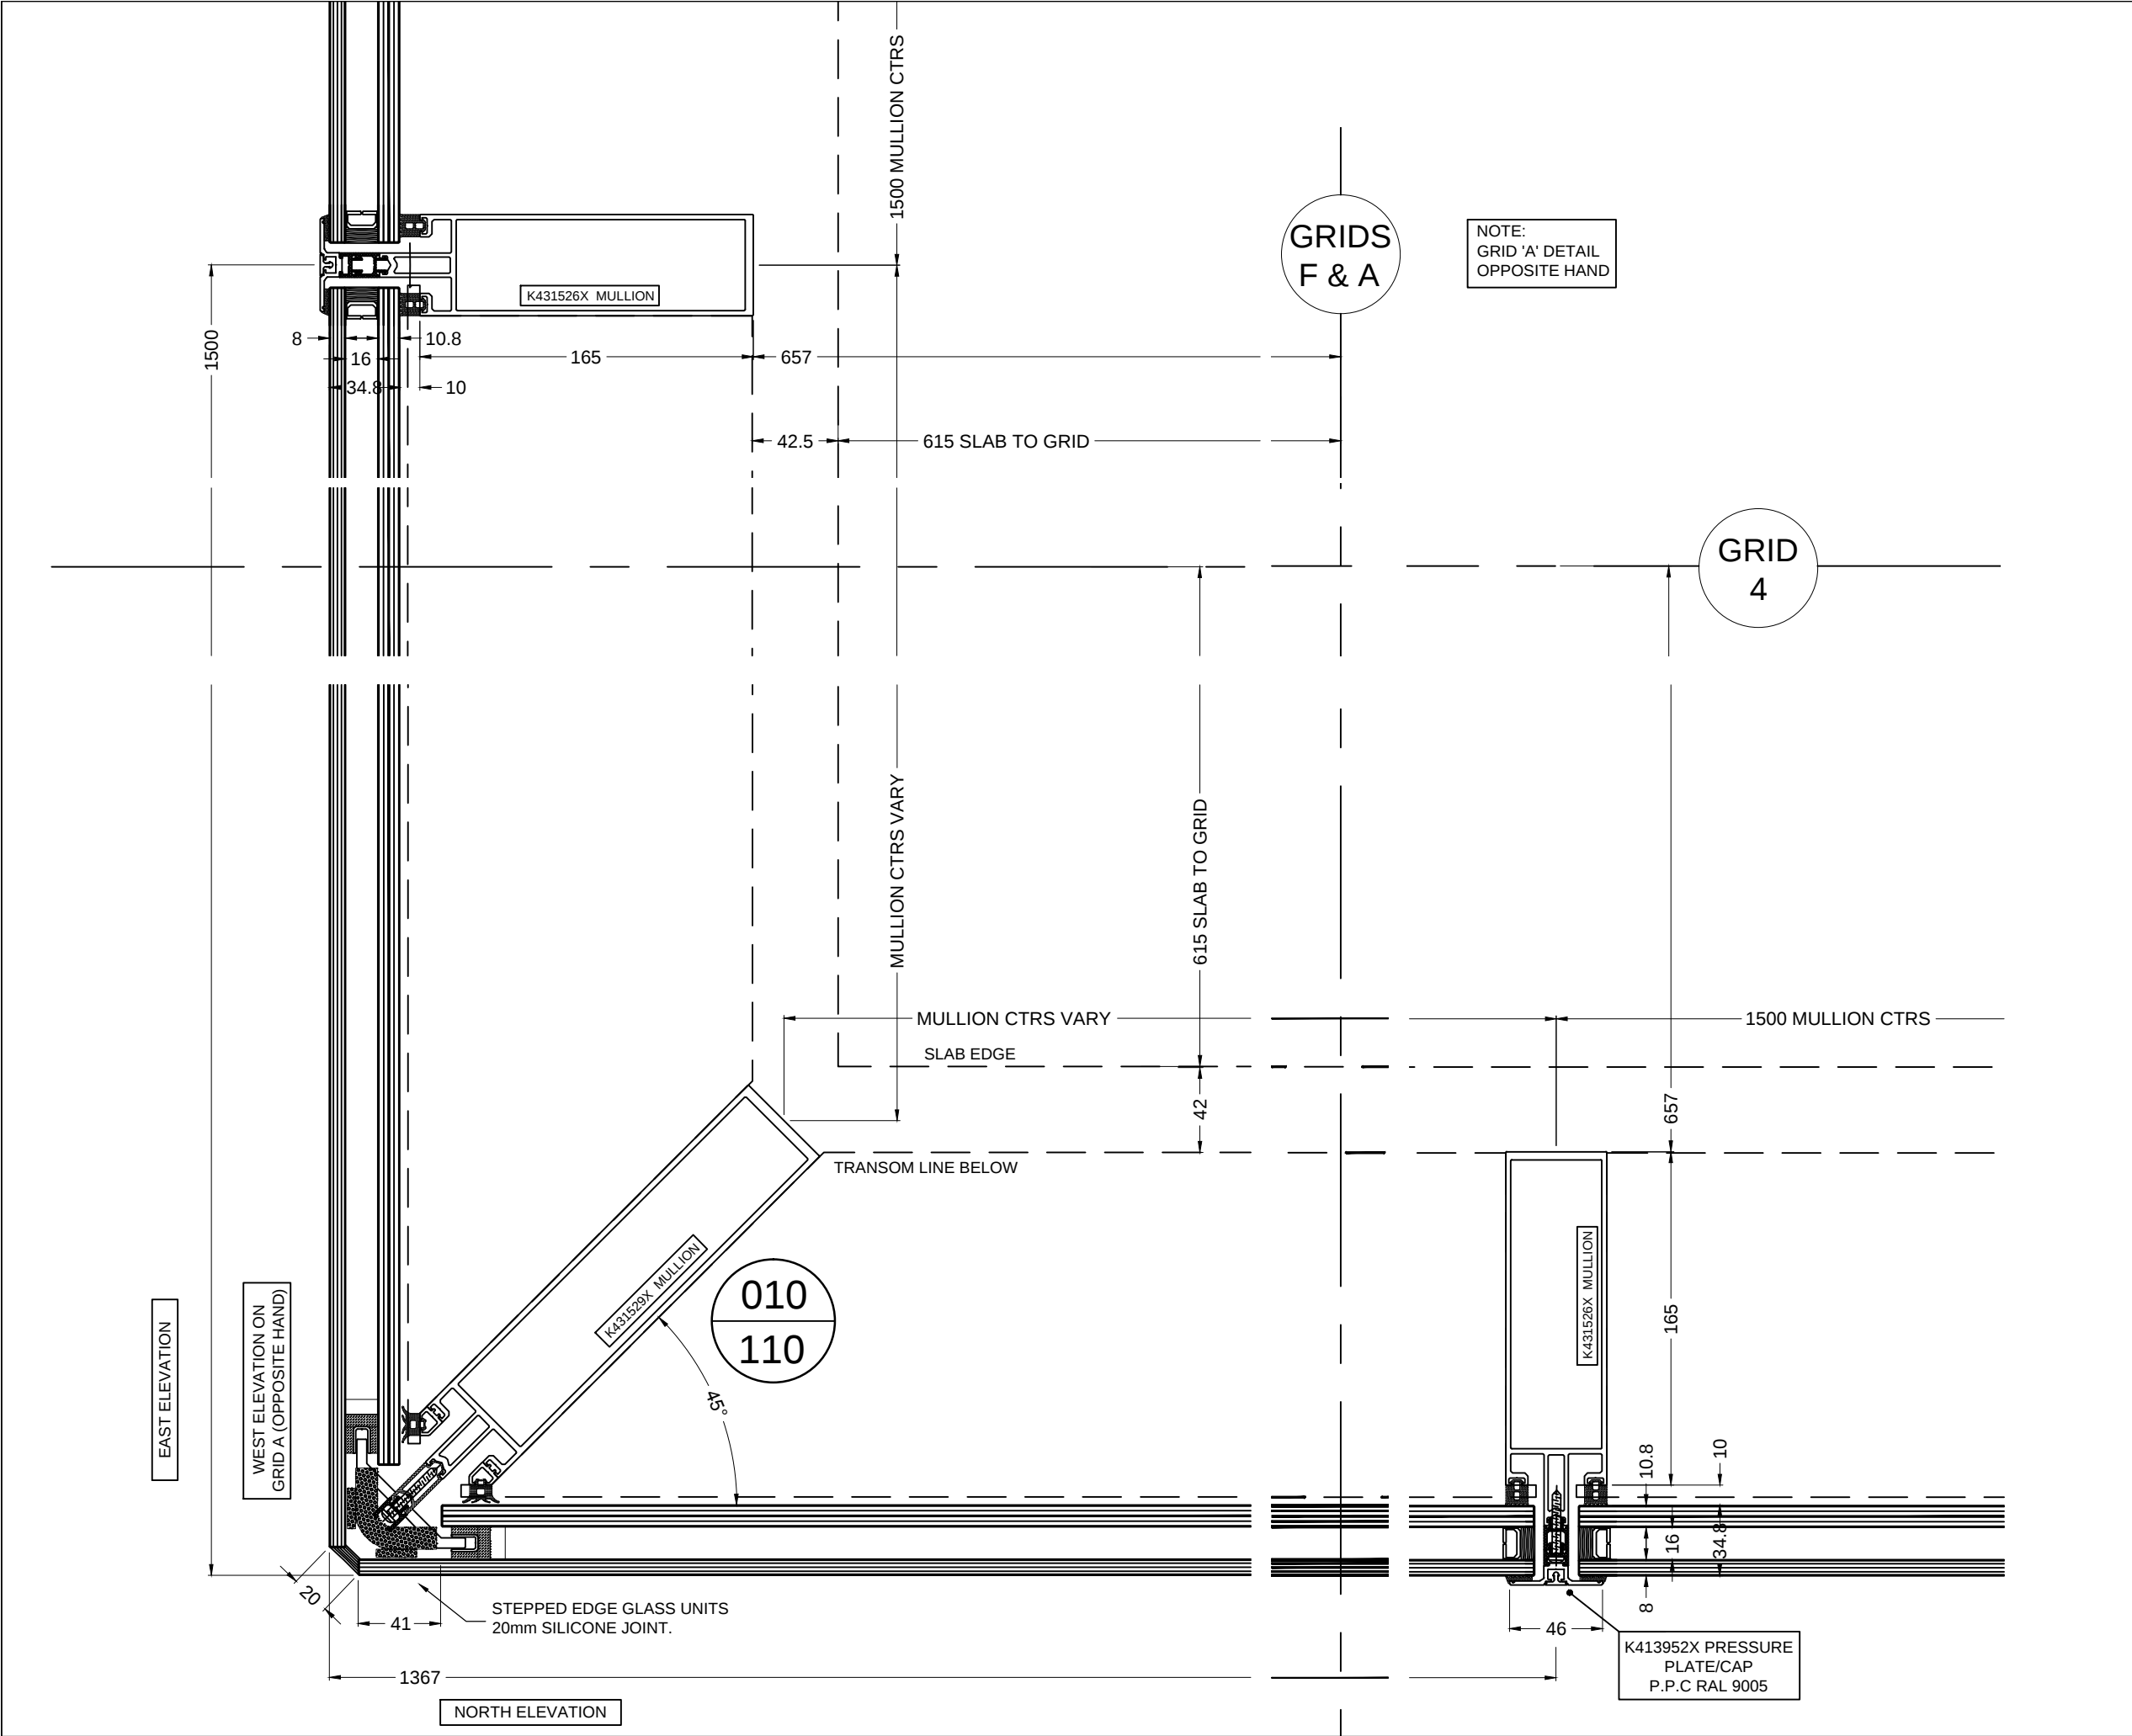


DRAWING STATUS	ACTION
A - No further comments	
B - Accepted for procurement and manufacture, subject to comments being incorporated, drawings to be resubmitted	
C - Resubmit incorporating comments prior to proceeding	
Signed:	
On behalf of:	
Date:	

E			
D			
C	12.02.16	GAH	Revised to suit comments
B	20.01.16	GAH	Revised to Suit Comments
A	23.11.15	GAH	First issue
Rev	Date	Init.	Notes
Project MTV Courtyard Infill, Camden			
Title Curtain Wall Section Details			
Scale 1:2 @ A3	Date 13.11.15	Drawn By GAH	Status FOR APPROVAL
Contract No CN2737	Revision GA-110		C
Anglian Architectural  Registered Office: Anglian Architectural Ltd. Unit 1 Mill Lane, Waterford Ind Est, Gt. Massingham , Norfolk. PE32 2HT Tel: 01485-520860 Fax: 01485-520861 Email: design@angarch.com or sales@angarch.com Registered in England and Wales company no. 4346652 VAT No. 792 777 468			

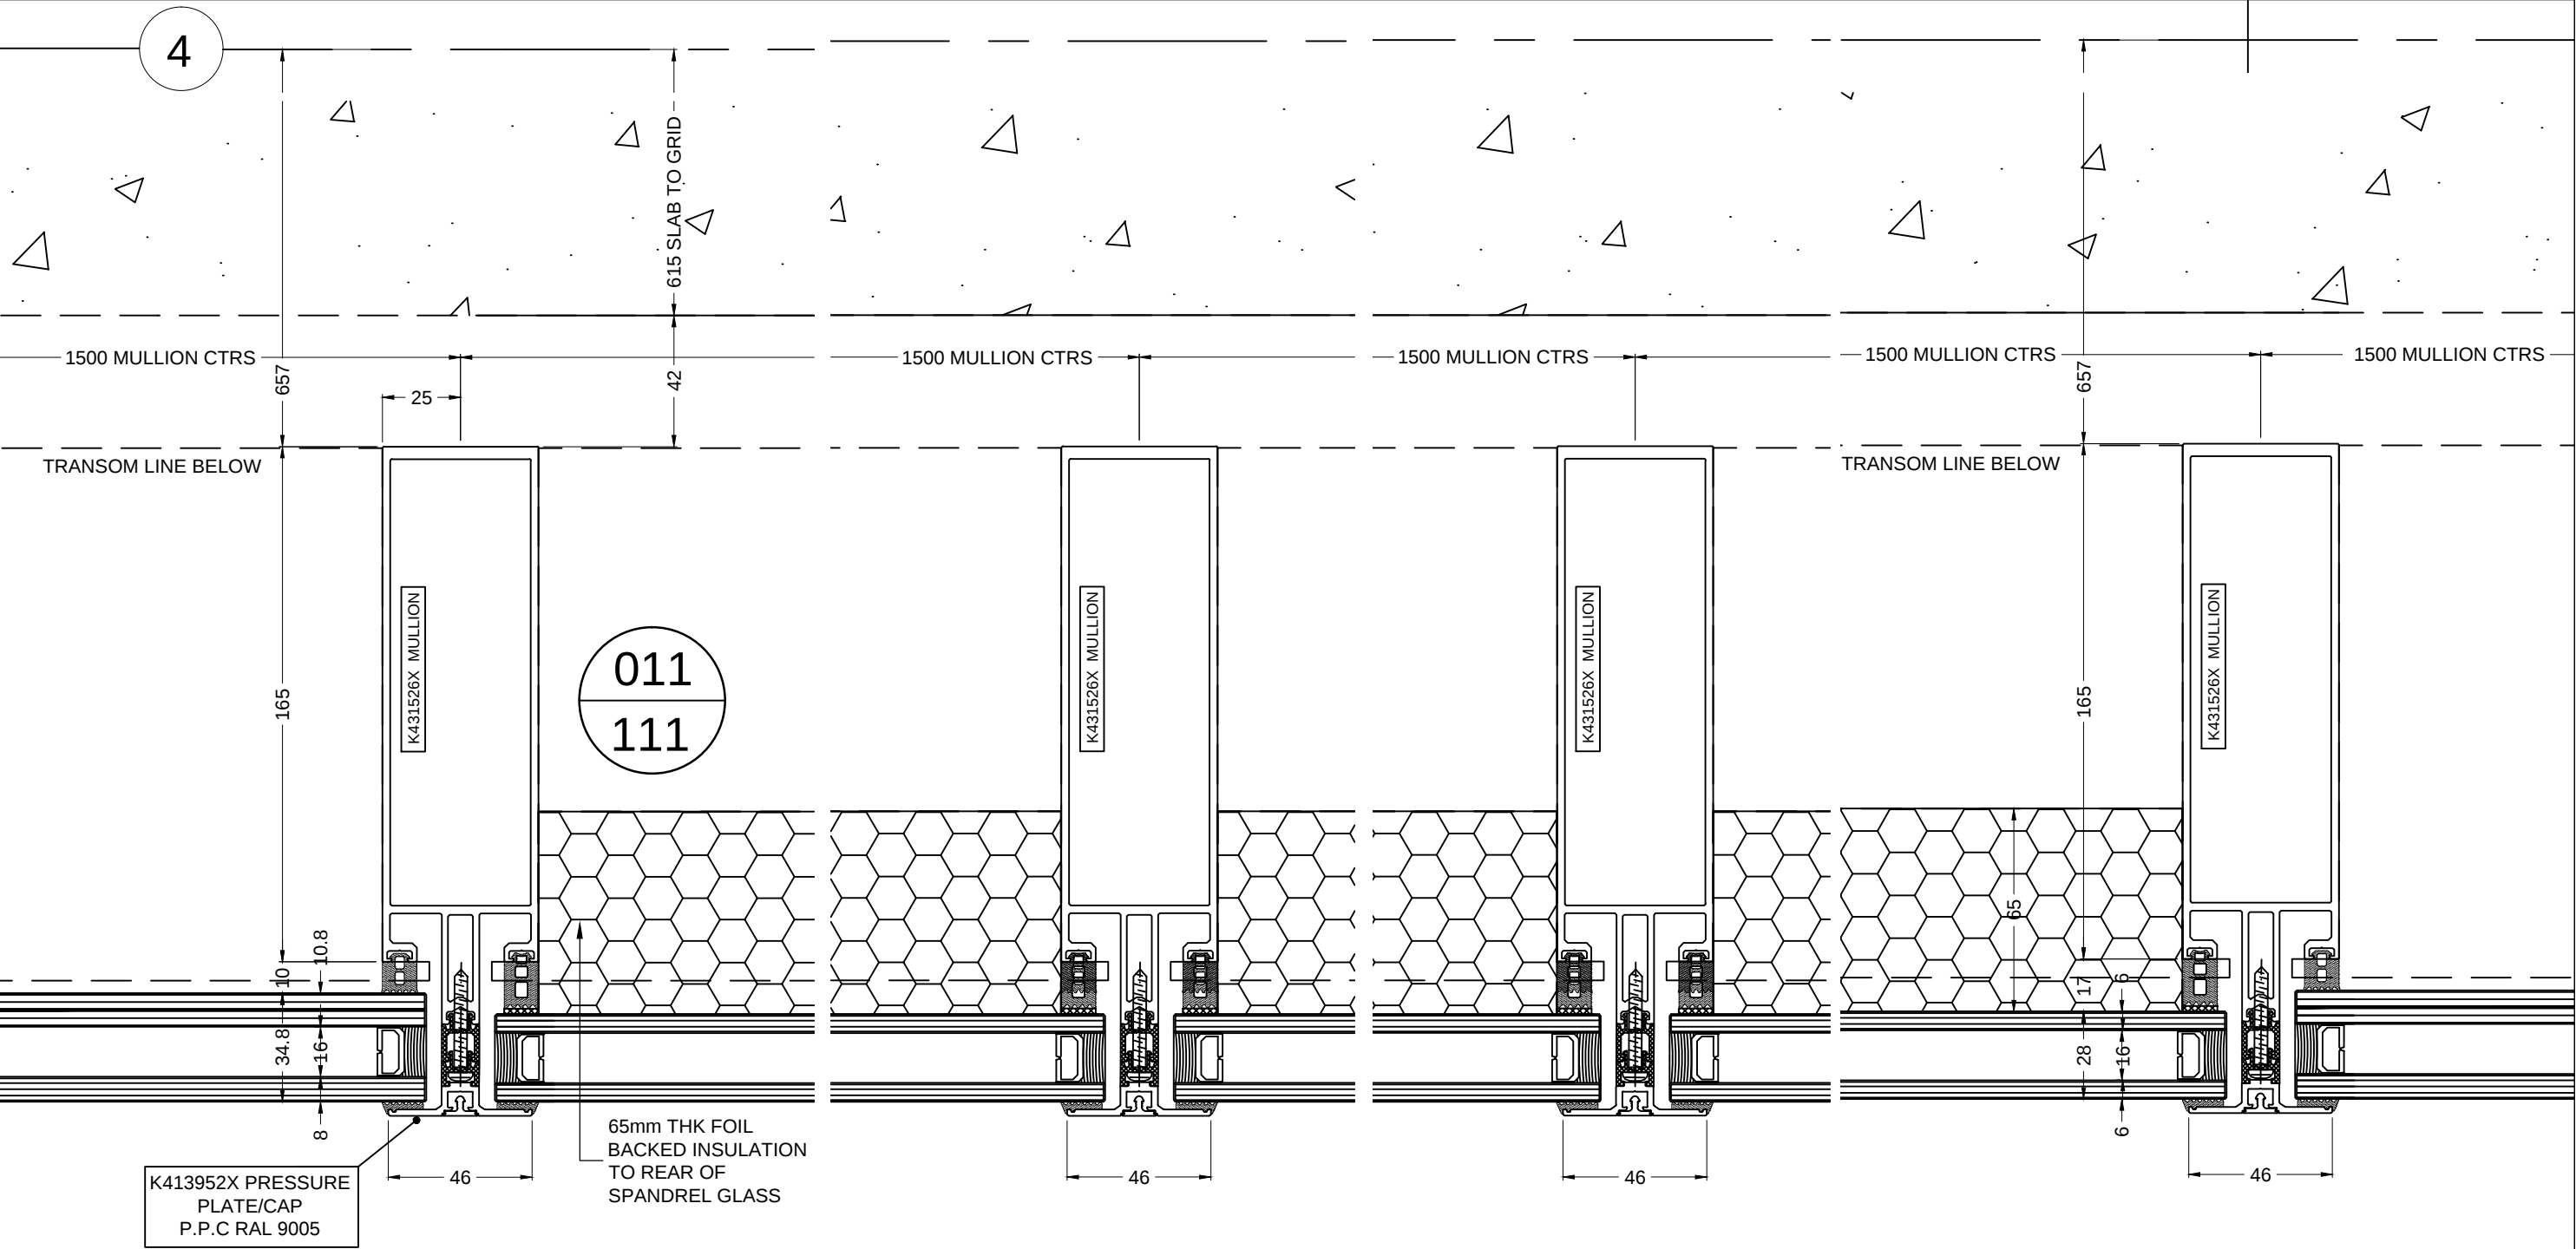

DRAWING STATUS	ACTION
A - No further comments	
B - Accepted for procurement and manufacture, subject to comments being incorporated, drawings to be resubmitted	
C - Resubmit incorporating comments prior to proceeding	
Signed:	
On behalf of:	
Date:	


E			
D			
C	12.02.16	GAH	Revised to suit comments
B	20.01.16	GAH	Revised to Suit Comments
A	23.11.15	GAH	First issue
Rev	Date	Init.	Notes
Project			
MTV Courtyard Infill, Camden			
Title			
Curtain Wall Section Details			
Scale	Date	Drawn By	Status
1:2 @ A3	13.11.15	GAH	FOR APPROVAL
Contract No		Revision	
CN2737		GA-111 C	
Anglian Architectural 			
Registered Office: Anglian Architectural Ltd. Unit1 Mill Lane, Waterford Ind Est, Gt. Massingham , Norfolk. PE32 2HT Tel: 01485-520860 Fax: 01485-520861 Email: design@angarch.com or sales@angarch.com Registered in England and Wales company no. 4346652 VAT No. 792 777 468			

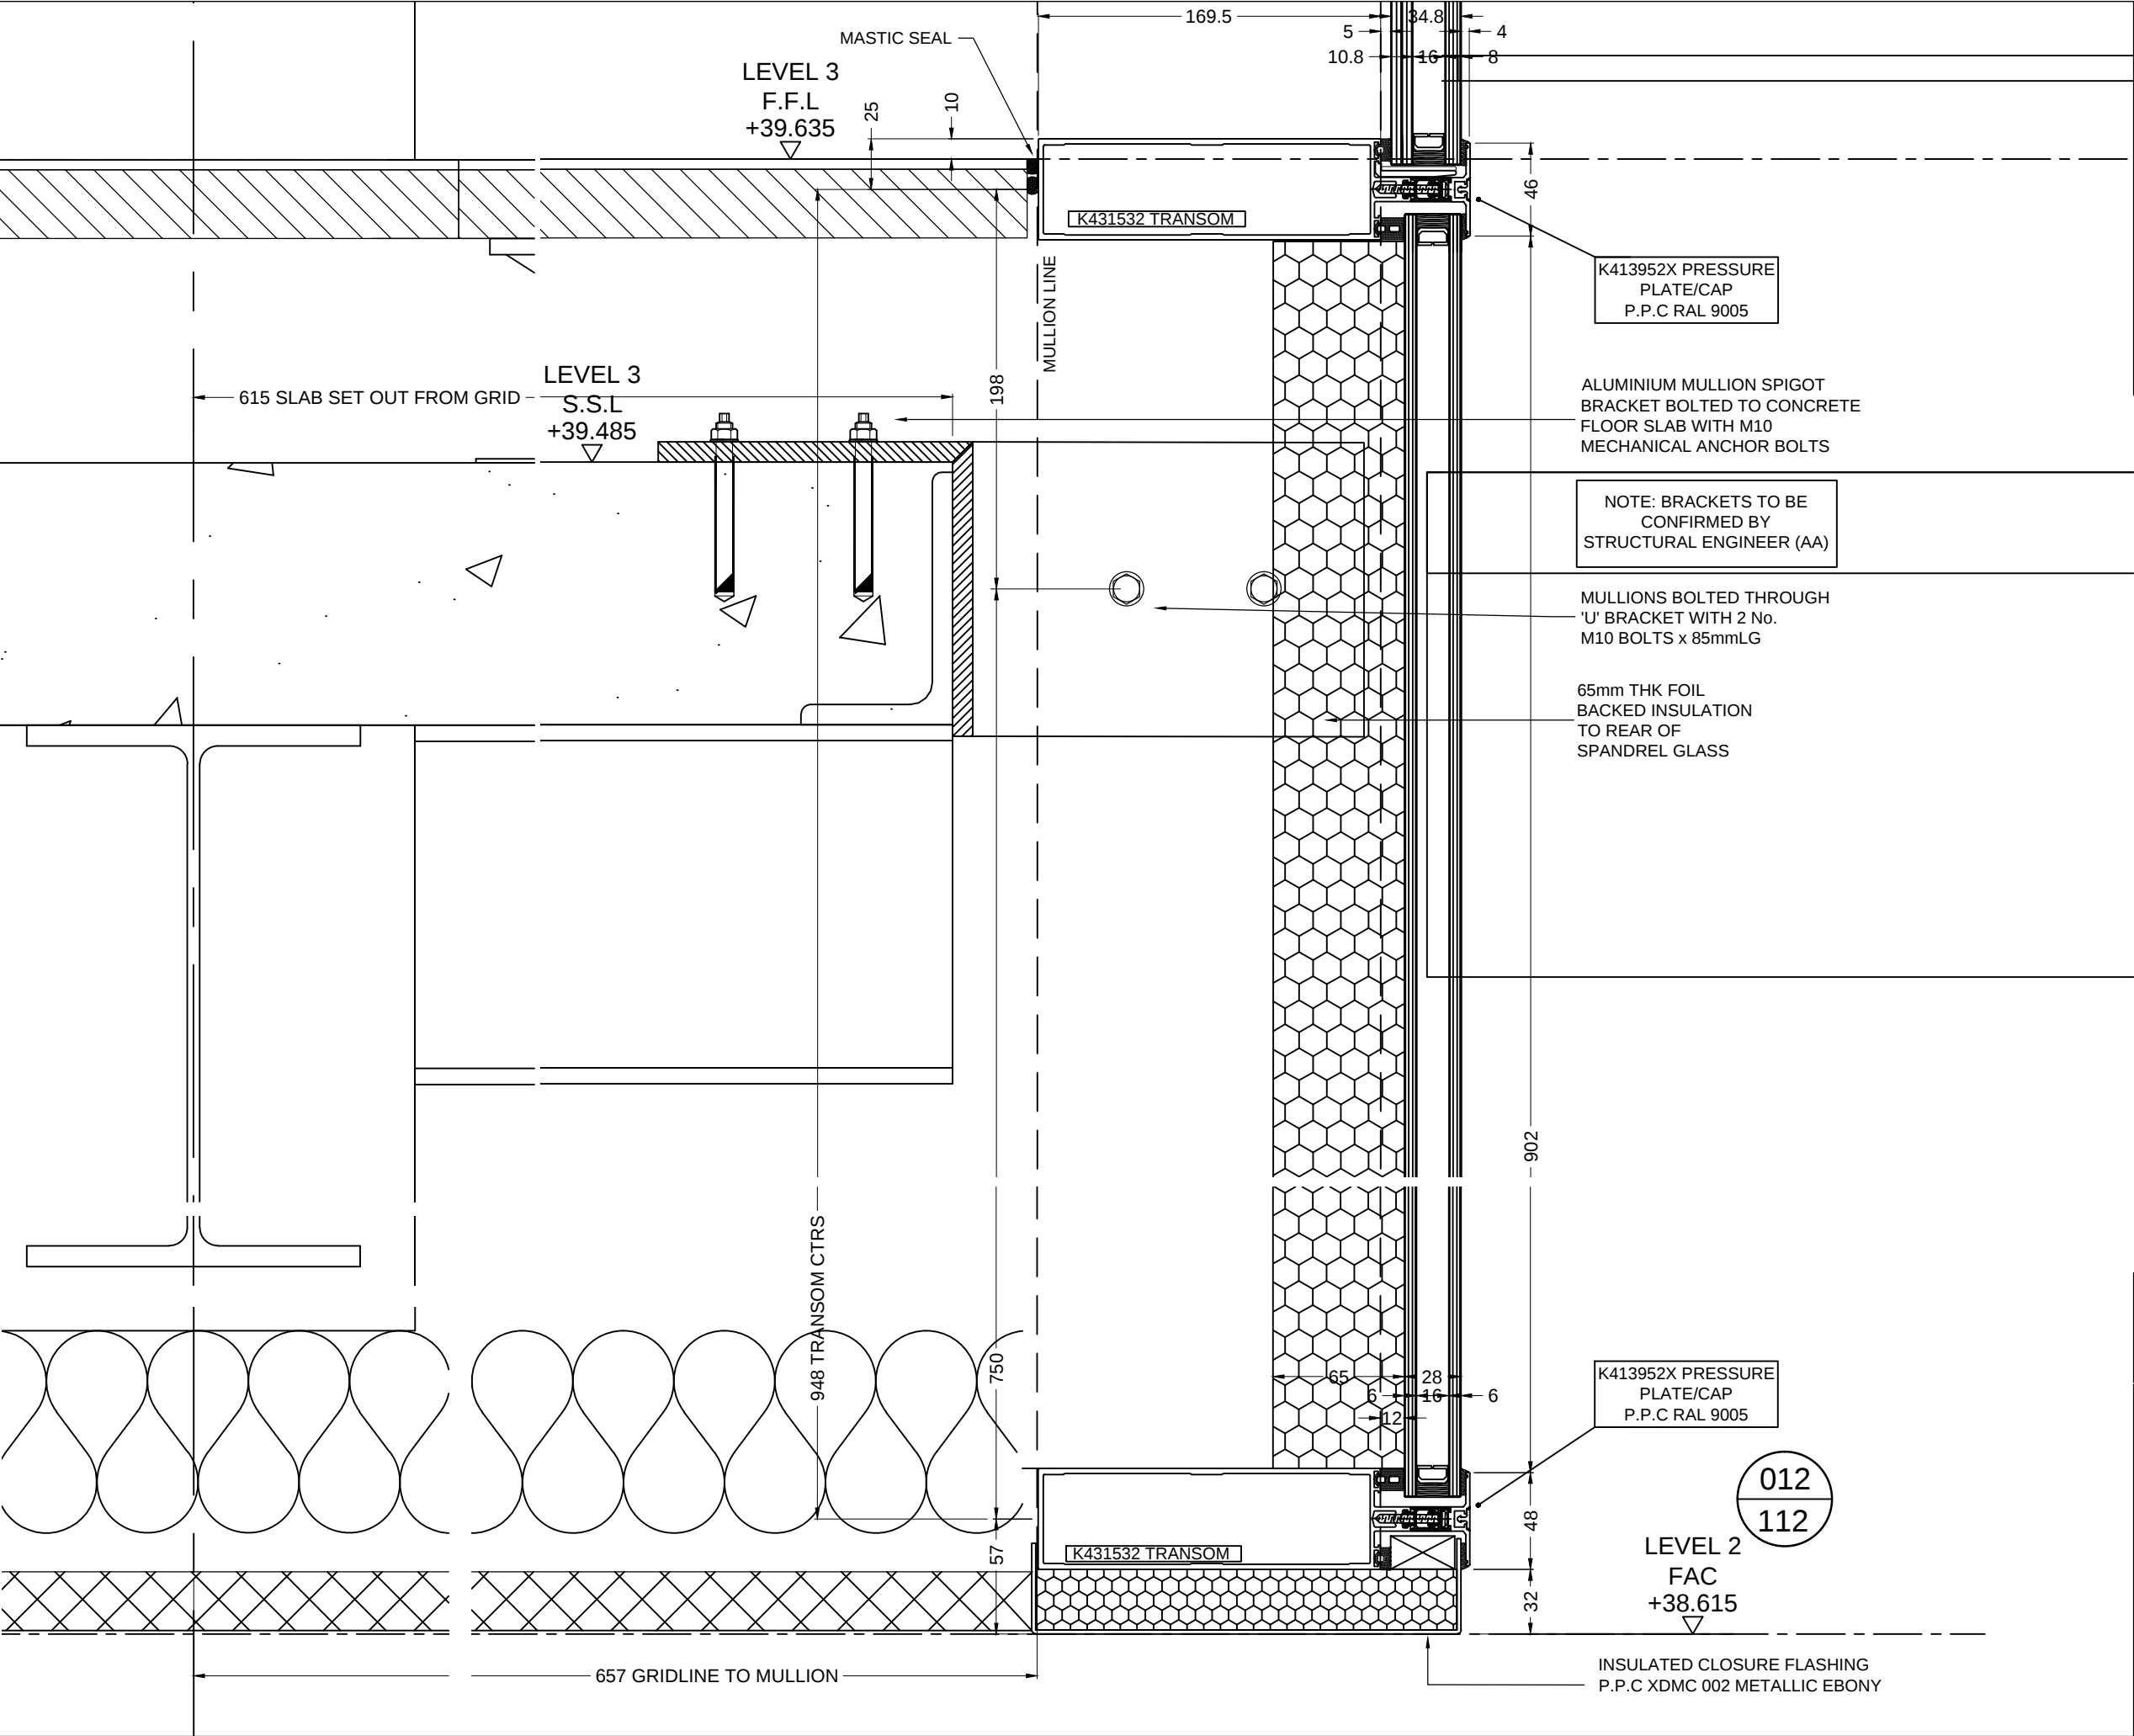


DRAWING STATUS	ACTION
A - No further comments	
B - Accepted for procurement and manufacture, subject to comments being incorporated, drawings to be resubmitted	
C - Resubmit incorporating comments prior to proceeding	
Signed:	
On behalf of:	
Date:	

E			
D			
C	12.02.16	GAH	Revised to suit comments
B	20.01.16	GAH	Revised to Suit Comments
A	23.11.15	GAH	First issue
Rev	Date	Init.	Notes
Project MTV Courtyard Infill, Camden			
Title Curtain Wall Section Details			
Scale 1:3 @ A3	Date 13.11.15	Drawn By GAH	Status FOR APPROVAL
Contract No CN2737		GA-112	Revision C
Anglian			
Architectural			
Registered Office: Anglian Architectural Ltd. Unit1 Mill Lane, Waterford Ind Est, Gt. Massingham , Norfolk. PE32 2HT Tel: 01485-520860 Fax: 01485-520861 Email: design@angarch.com or sales@angarch.com Registered in England and Wales company no. 4346652 VAT No. 792 777 468			

DRAWING STATUS	ACTION
A - No further comments	
B - Accepted for procurement and manufacture, subject to comments being incorporated, drawings to be resubmitted	
C - Resubmit incorporating comments prior to proceeding	
Signed:	
On behalf of:	
Date:	

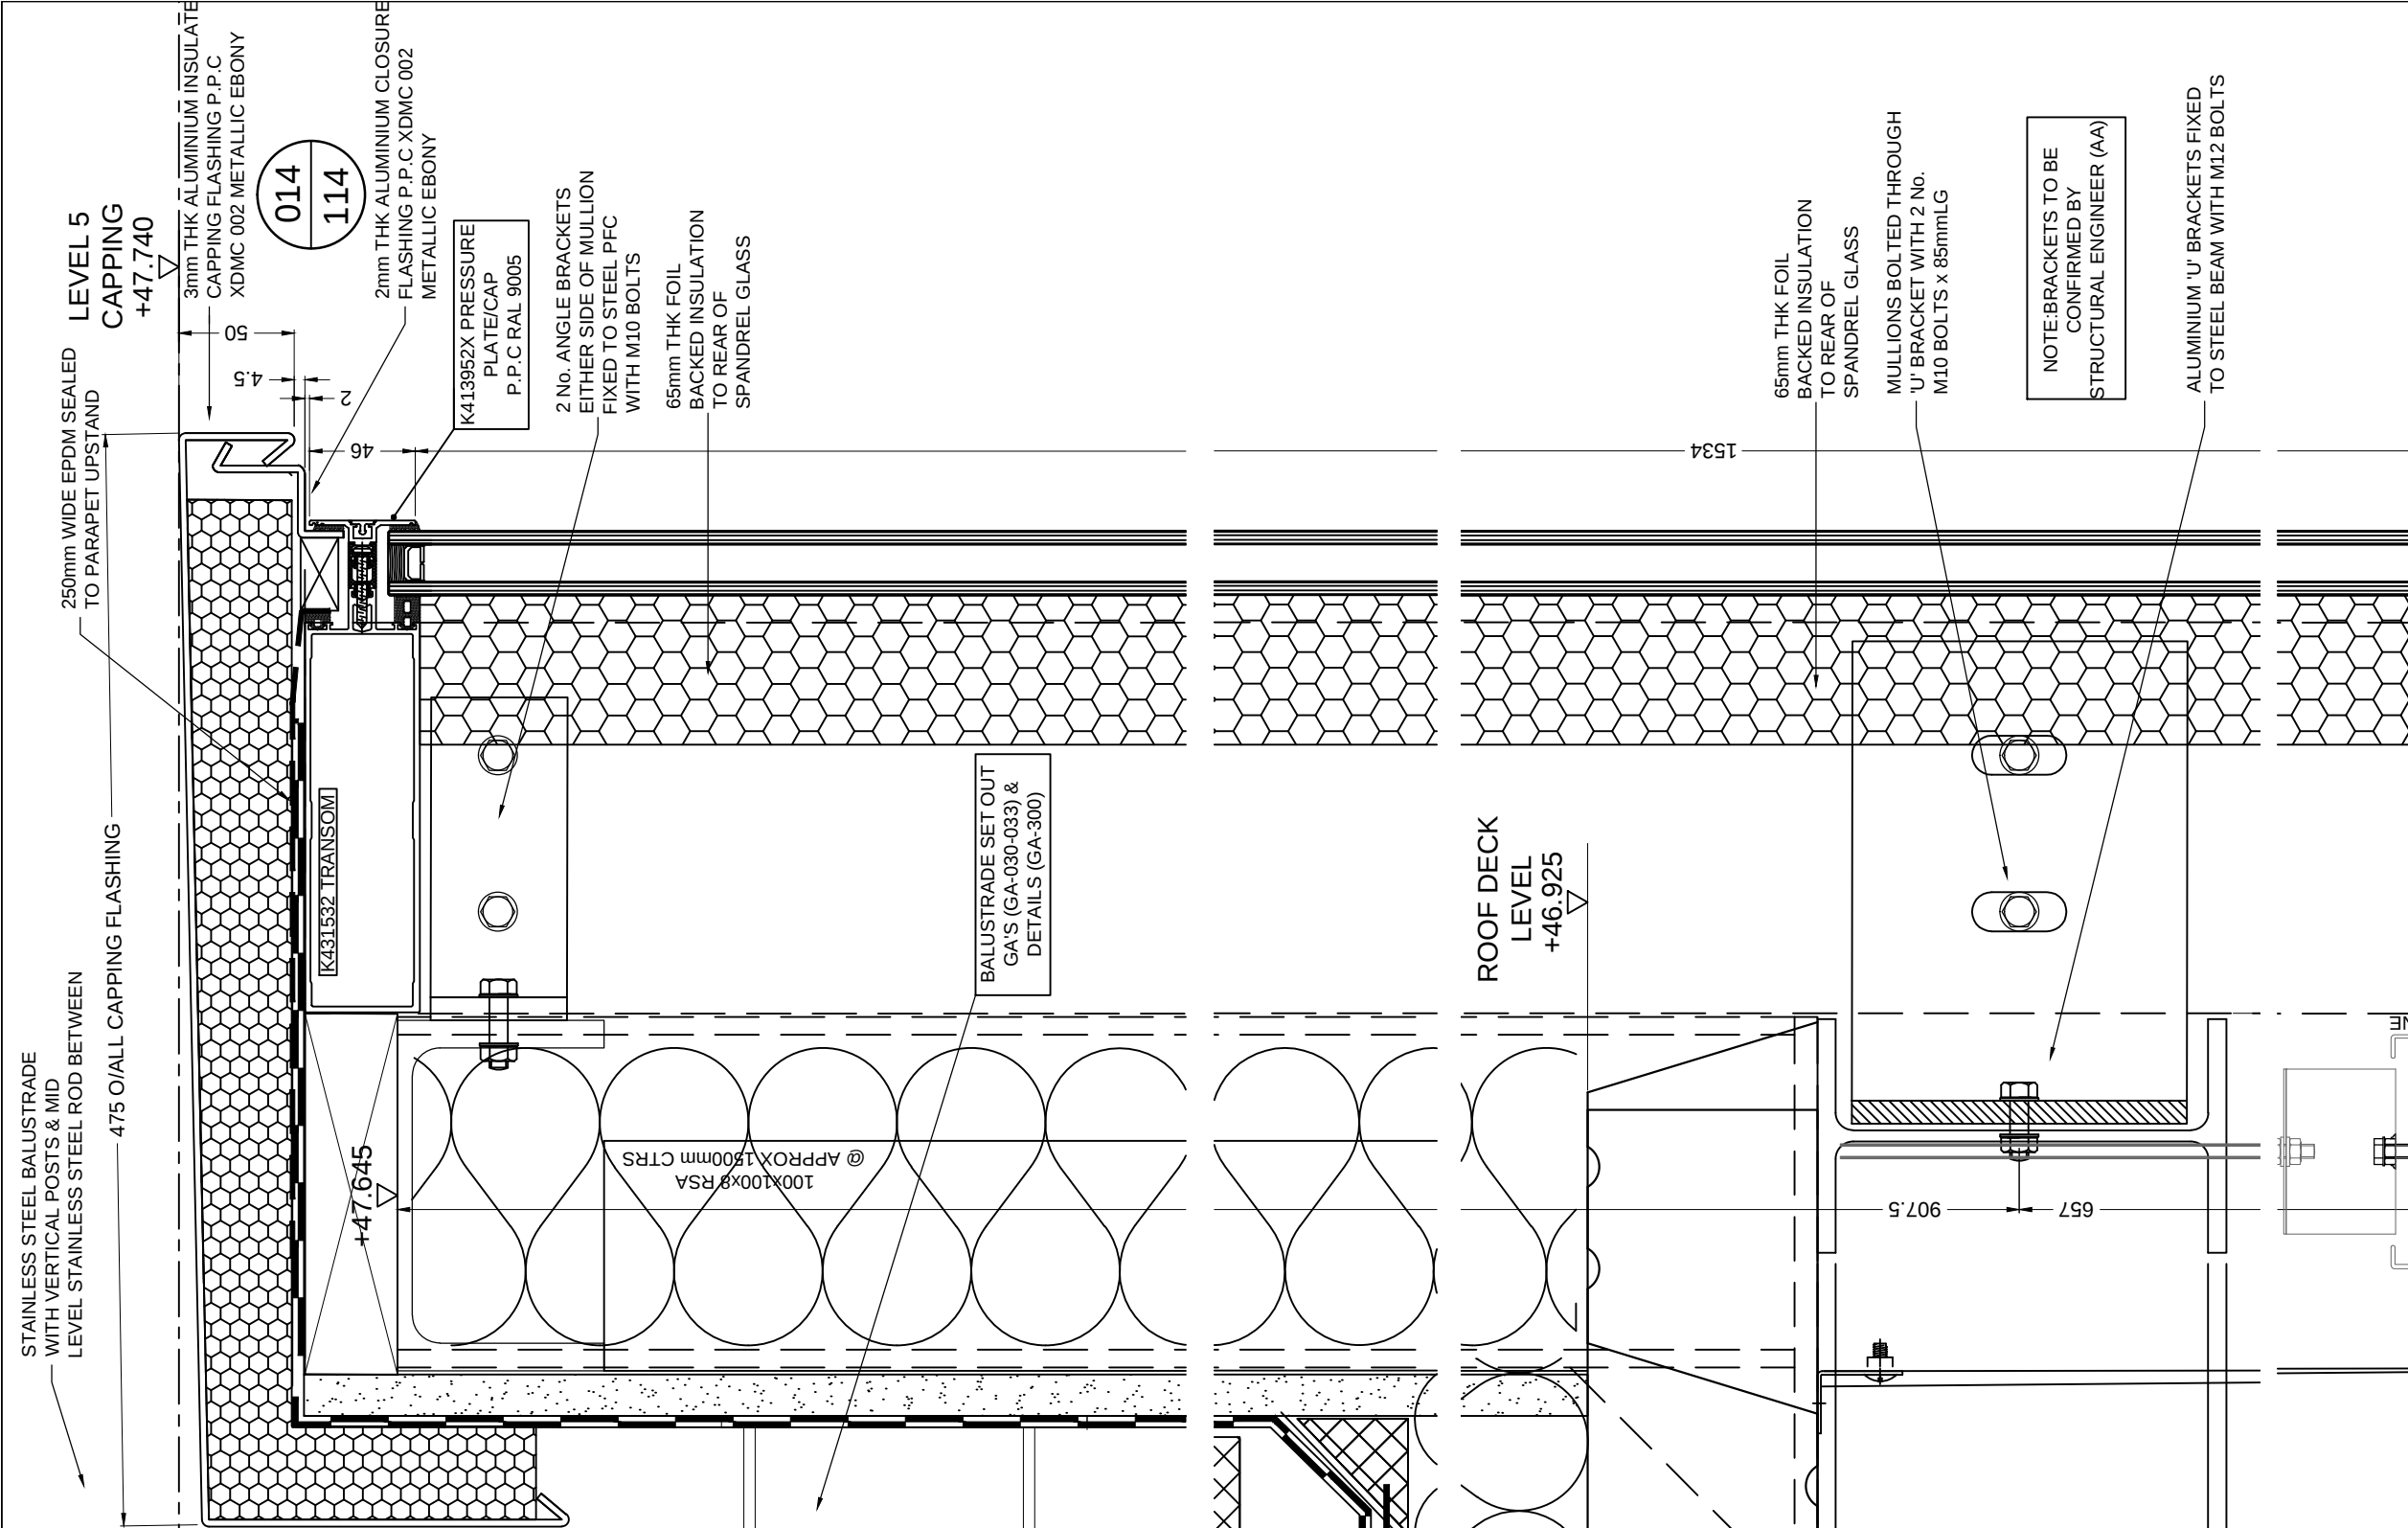

E			
D			
C	12.02.16	GAH	Revised to suit comments
B	20.01.16	GAH	Revised to Suit Comments
A	23.11.15	GAH	First issue
Rev	Date	Init.	Notes
Project MTV Courtyard Infill, Camden			
Title Curtain Wall Section Details			
Scale	Date	Drawn By	Status
1:3 @ A3	13.11.15	GAH	FOR APPROVAL
Contract No		Revision	
CN2737		GA-114 C	
Anglian Architectural 			
Registered Office: Anglian Architectural Ltd. Unit1 Mill Lane, Waterford Ind Est, Gt. Massingham , Norfolk. PE32 2HT Tel: 01485-520860 Fax: 01485-520861 Email: design@angarch.com or sales@angarch.com Registered in England and Wales company no. 4346652 VAT No. 792 777 468			

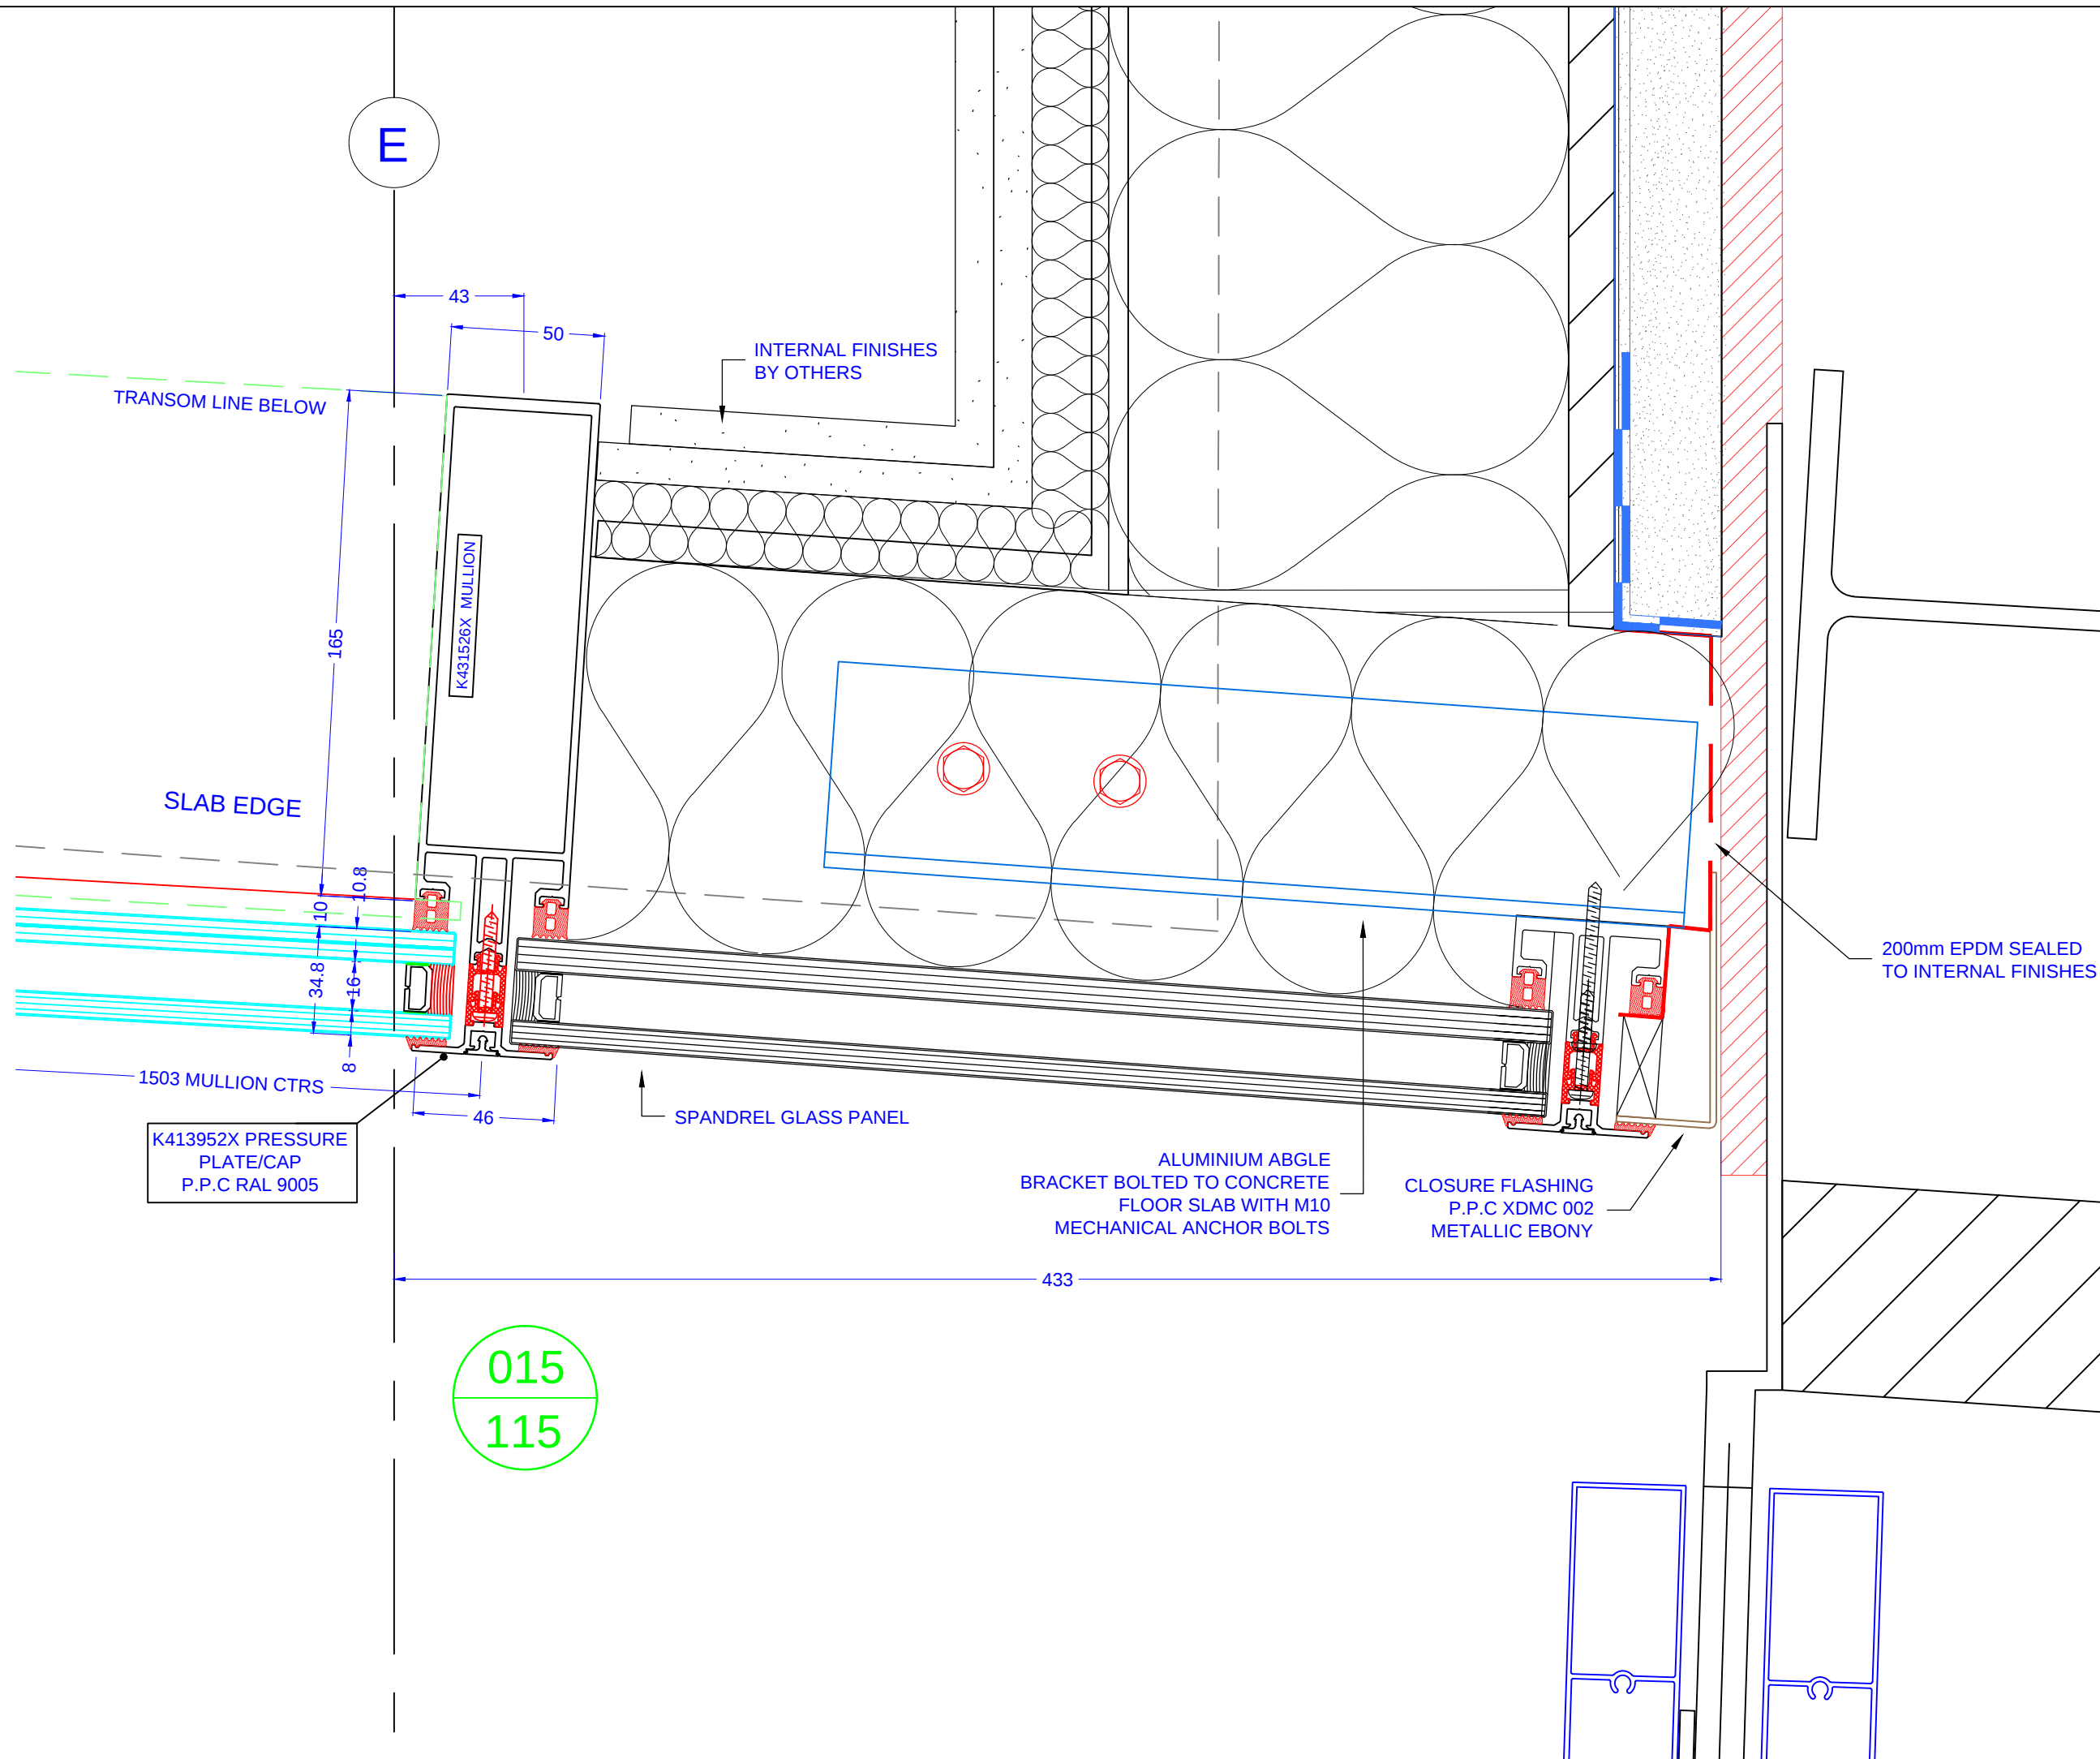

DRAWING STATUS	ACTION
A - No further comments	
B - Accepted for procurement and manufacture, subject to comments being incorporated, drawings to be resubmitted	
C - Resubmit incorporating comments prior to proceeding	
Signed:	
On behalf of:	
Date:	



E			
D			
C	12.02.16	GAH	Revised to suit comments
B	20.01.16	GAH	Revised to Suit Comments
A	20.01.16	GAH	First issue
Rev	Date	Init.	Notes

Project			
MTV Courtyard Infill, Camden			
Title			
Curtain Wall Section Details			
Scale	Date	Drawn By	Status
1:2 @ A3	12.01.16	GAH	FOR APPROVAL
Contract No		Revision	
CN2737		GA-115 C	

Anglian
Architectural




Registered Office: Anglian Architectural Ltd. Unit1 Mill Lane,
Waterford Ind Est, Gt. Massingham, Norfolk. PE32 2HT
Tel: 01485-520860 Fax: 01485-520861
Email: design@angarch.com or sales@angarch.com
Registered in England and Wales company no. 4346652
VAT No. 792 777 468

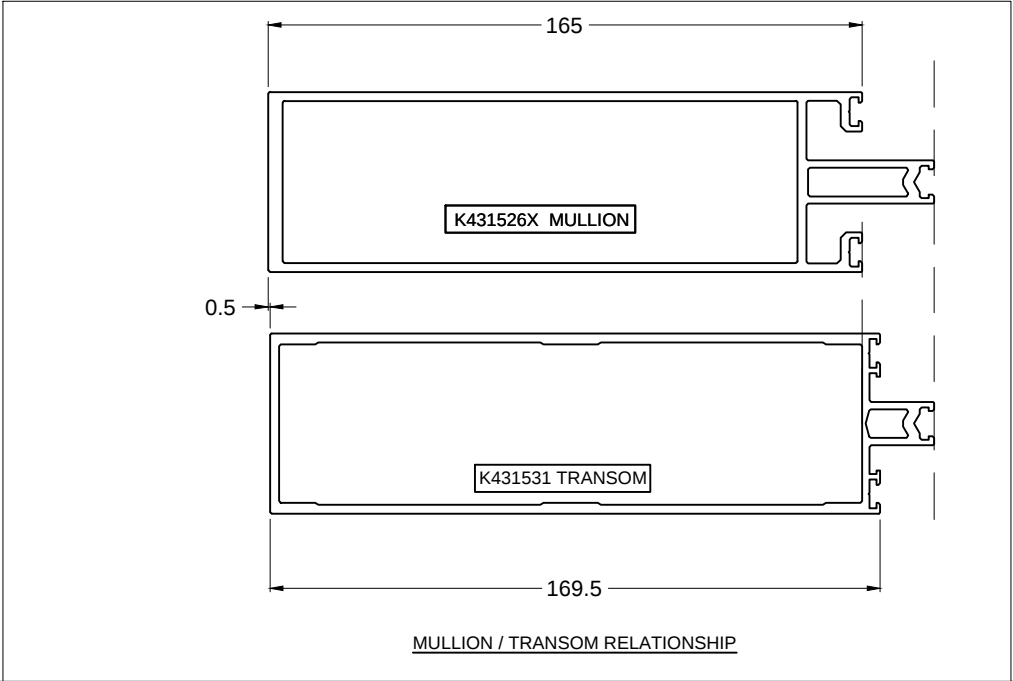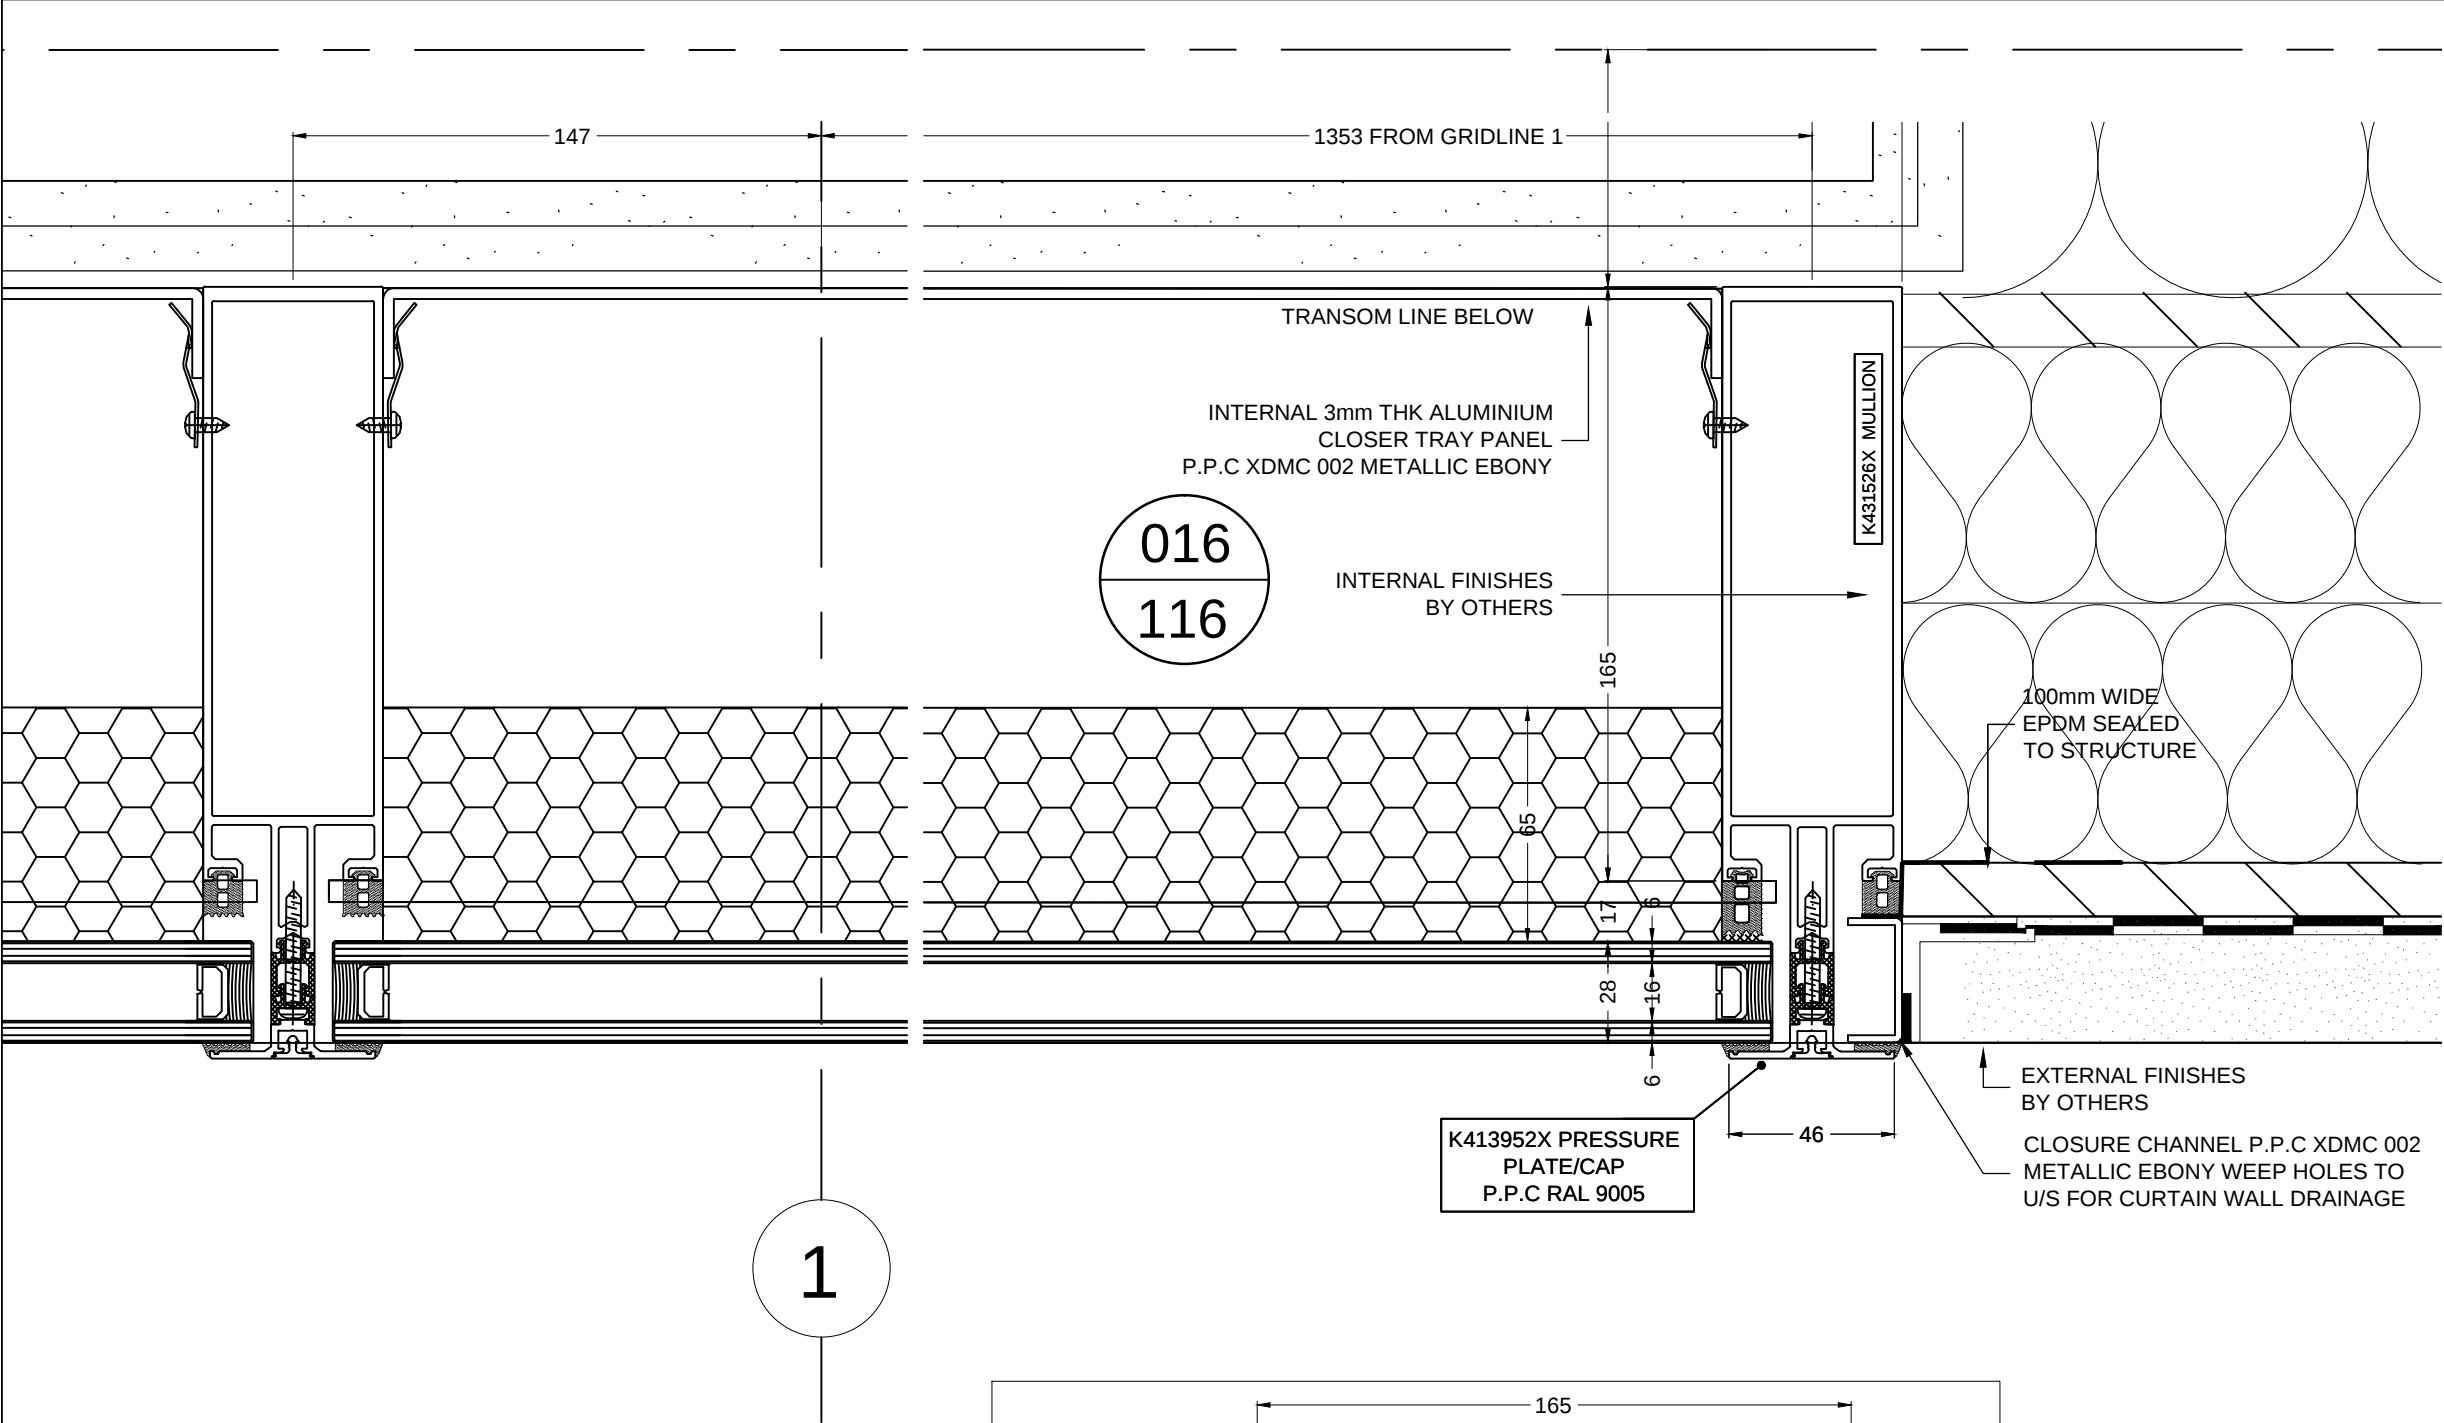

DRAWING STATUS	ACTION
A - No further comments	
B - Accepted for procurement and manufacture, subject to comments being incorporated, drawings to be resubmitted	
C - Resubmit incorporating comments prior to proceeding	
Signed:	
On behalf of:	
Date:	

E			
D			
C	12.02.16	GAH	Revised to suit comments
B	20.01.16	GAH	Revised to Suit Comments
A	23.11.15	GAH	First issue
Rev	Date	Init.	Notes
Project MTV Courtyard Infill, Camden			
Title Curtain Wall Section Details			
Scale	Date	Drawn By	Status
1:2 @ A3	13.11.15	GAH	FOR APPROVAL
Contract No		Revision	
CN2737		GA-116 C	
Anglian Architectural  Registered Office:Anglian Architectural Ltd. Unit1 Mill Lane, Waterford Ind Est, Gt. Massingham , Norfolk. PE32 2HT Tel: 01485-520860 Fax: 01485-520861 Email: design@angarch.com or sales@angarch.com Registered in England and Wales company no. 4346652 VAT No. 792 777 468			

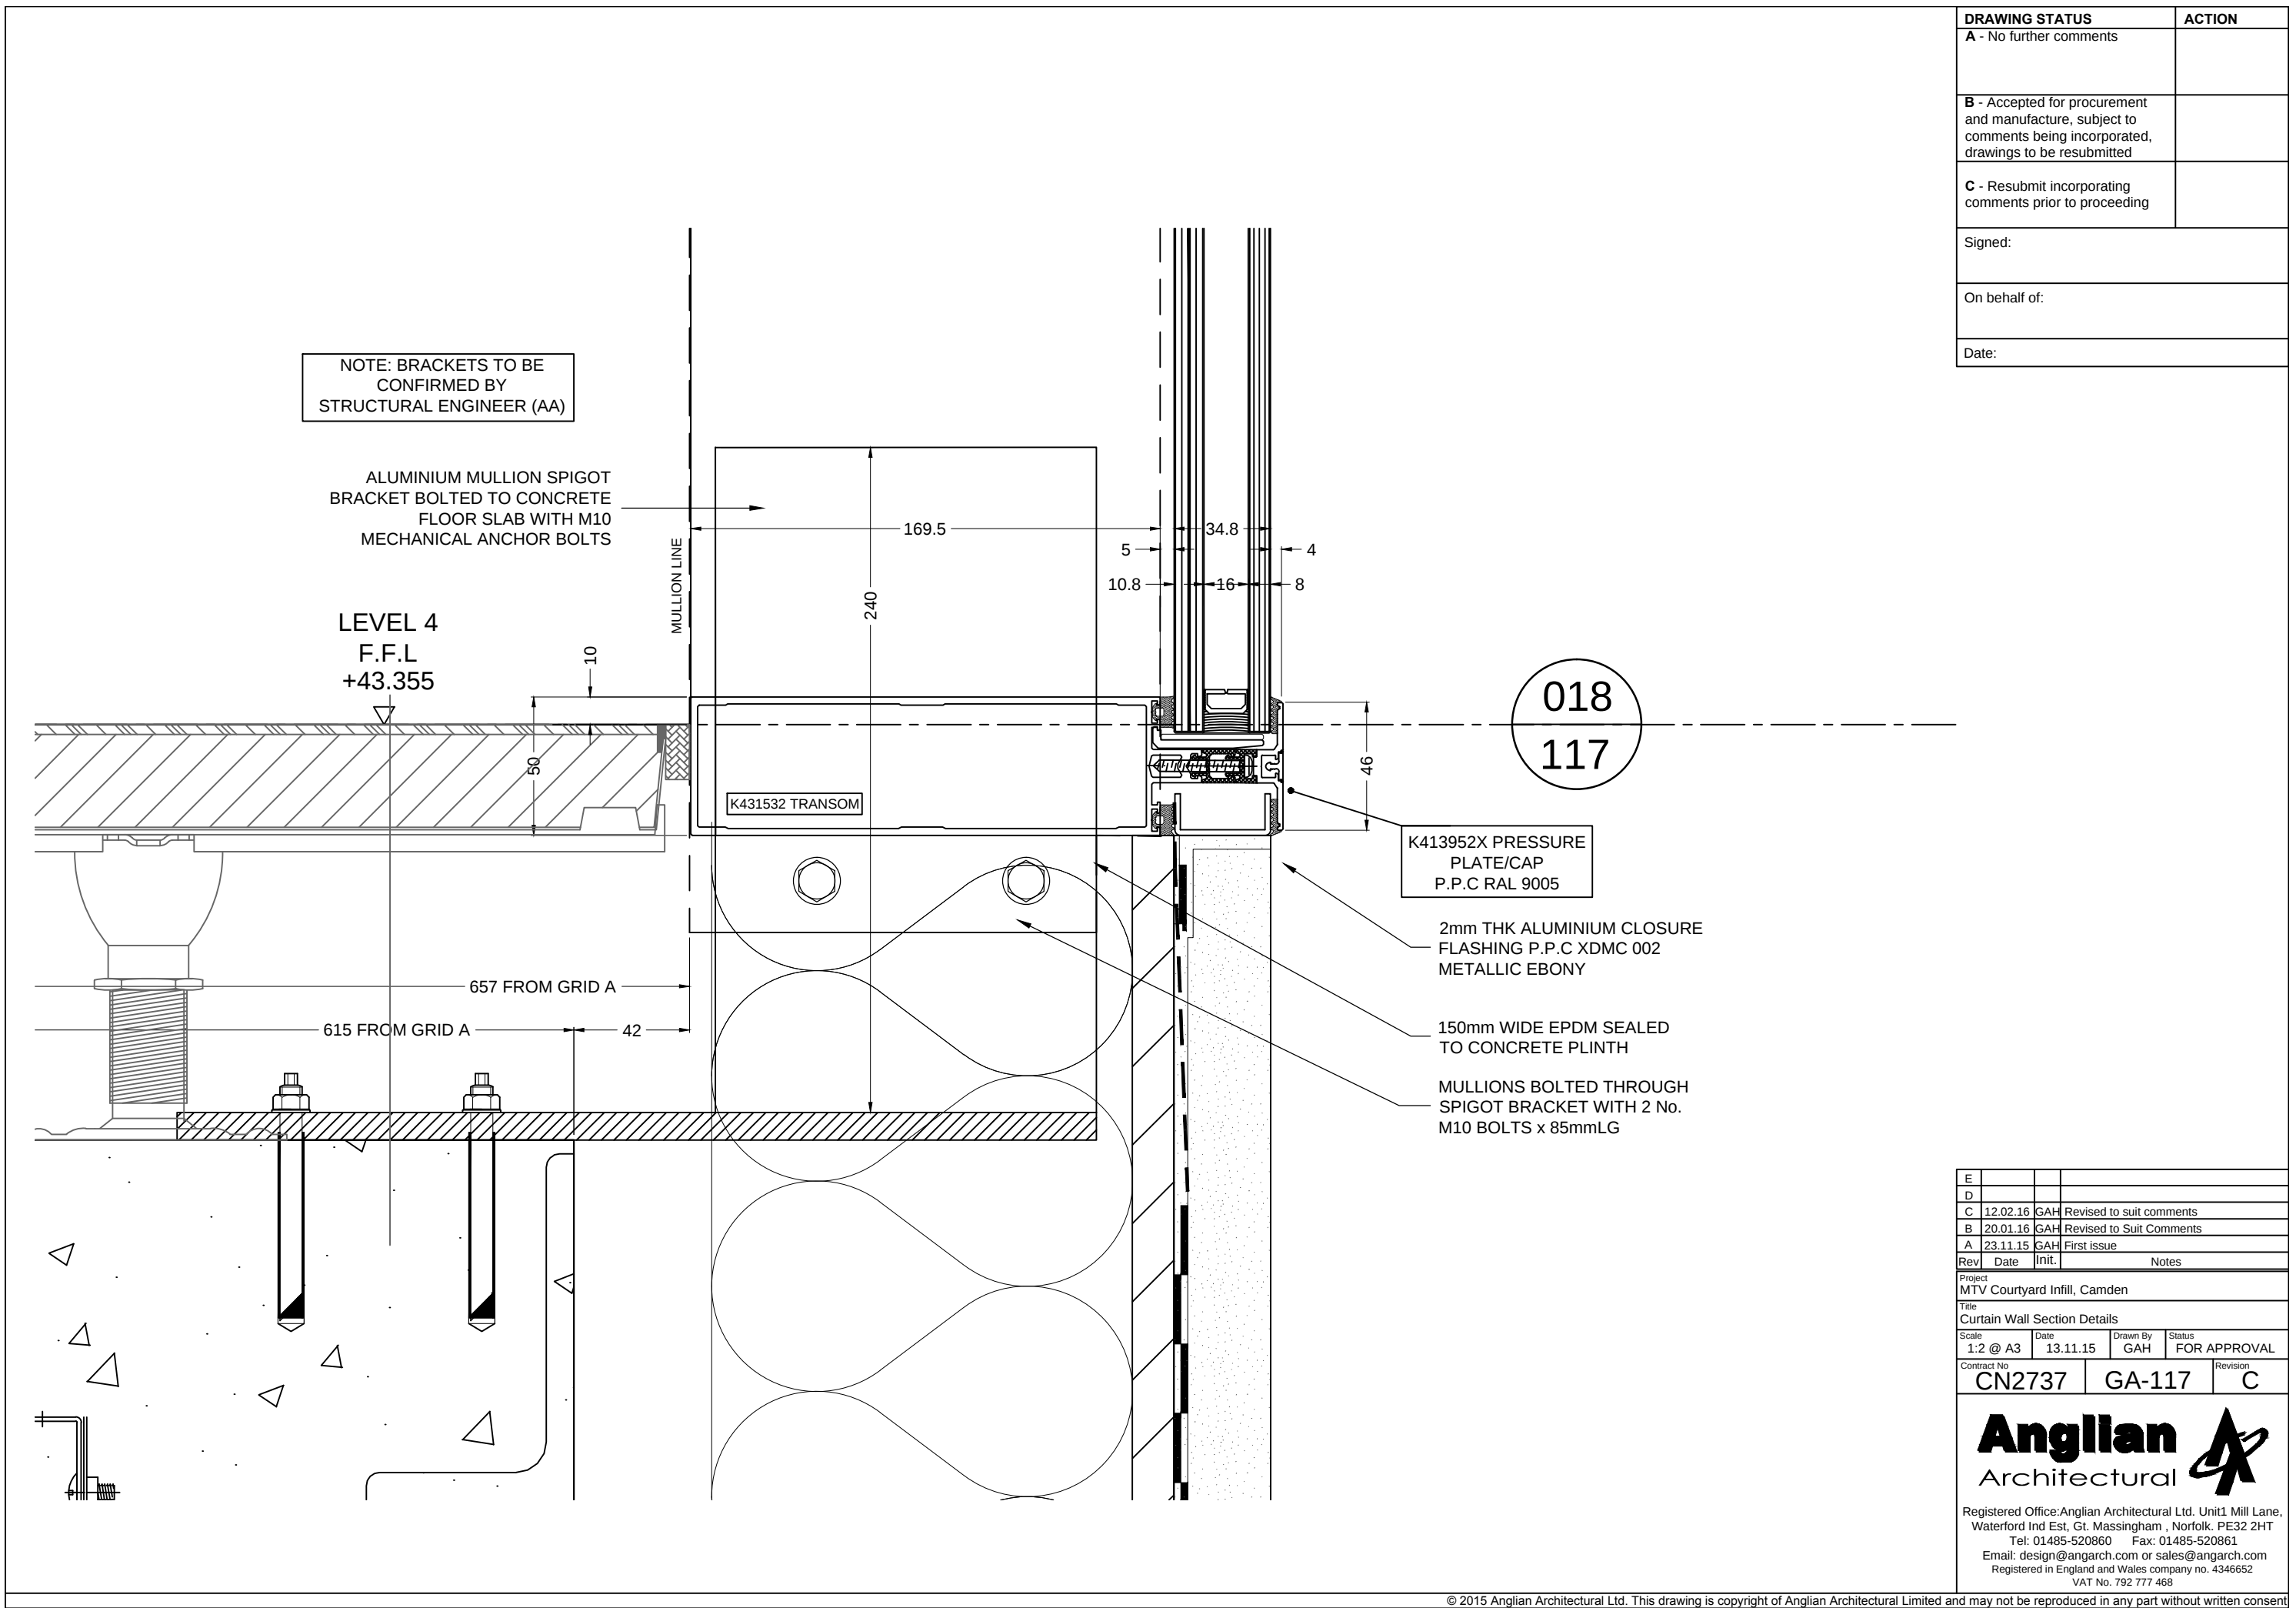

DRAWING STATUS	ACTION
A - No further comments	
B - Accepted for procurement and manufacture, subject to comments being incorporated, drawings to be resubmitted	
C - Resubmit incorporating comments prior to proceeding	
Signed:	
On behalf of:	
Date:	


E			
D			
C	12.02.16	GAH	Revised to suit comments
B	20.01.16	GAH	Revised to Suit Comments
A	23.11.15	GAH	First issue
Rev	Date	Init.	Notes
Project MTV Courtyard Infill, Camden			
Title Curtain Wall Section Details			
Scale 1:2 @ A3	Date 13.11.15	Drawn By GAH	Status FOR APPROVAL
Contract No CN2737	GA-117		Revision C

Anglian

Architectural



Registered Office: Anglian Architectural Ltd. Unit1 Mill Lane,
Waterford Ind Est, Gt. Massingham , Norfolk. PE32 2HT
Tel: 01485-520860 Fax: 01485-520861
Email: design@angarch.com or sales@angarch.com
Registered in England and Wales company no. 4346652
VAT No. 792 777 468

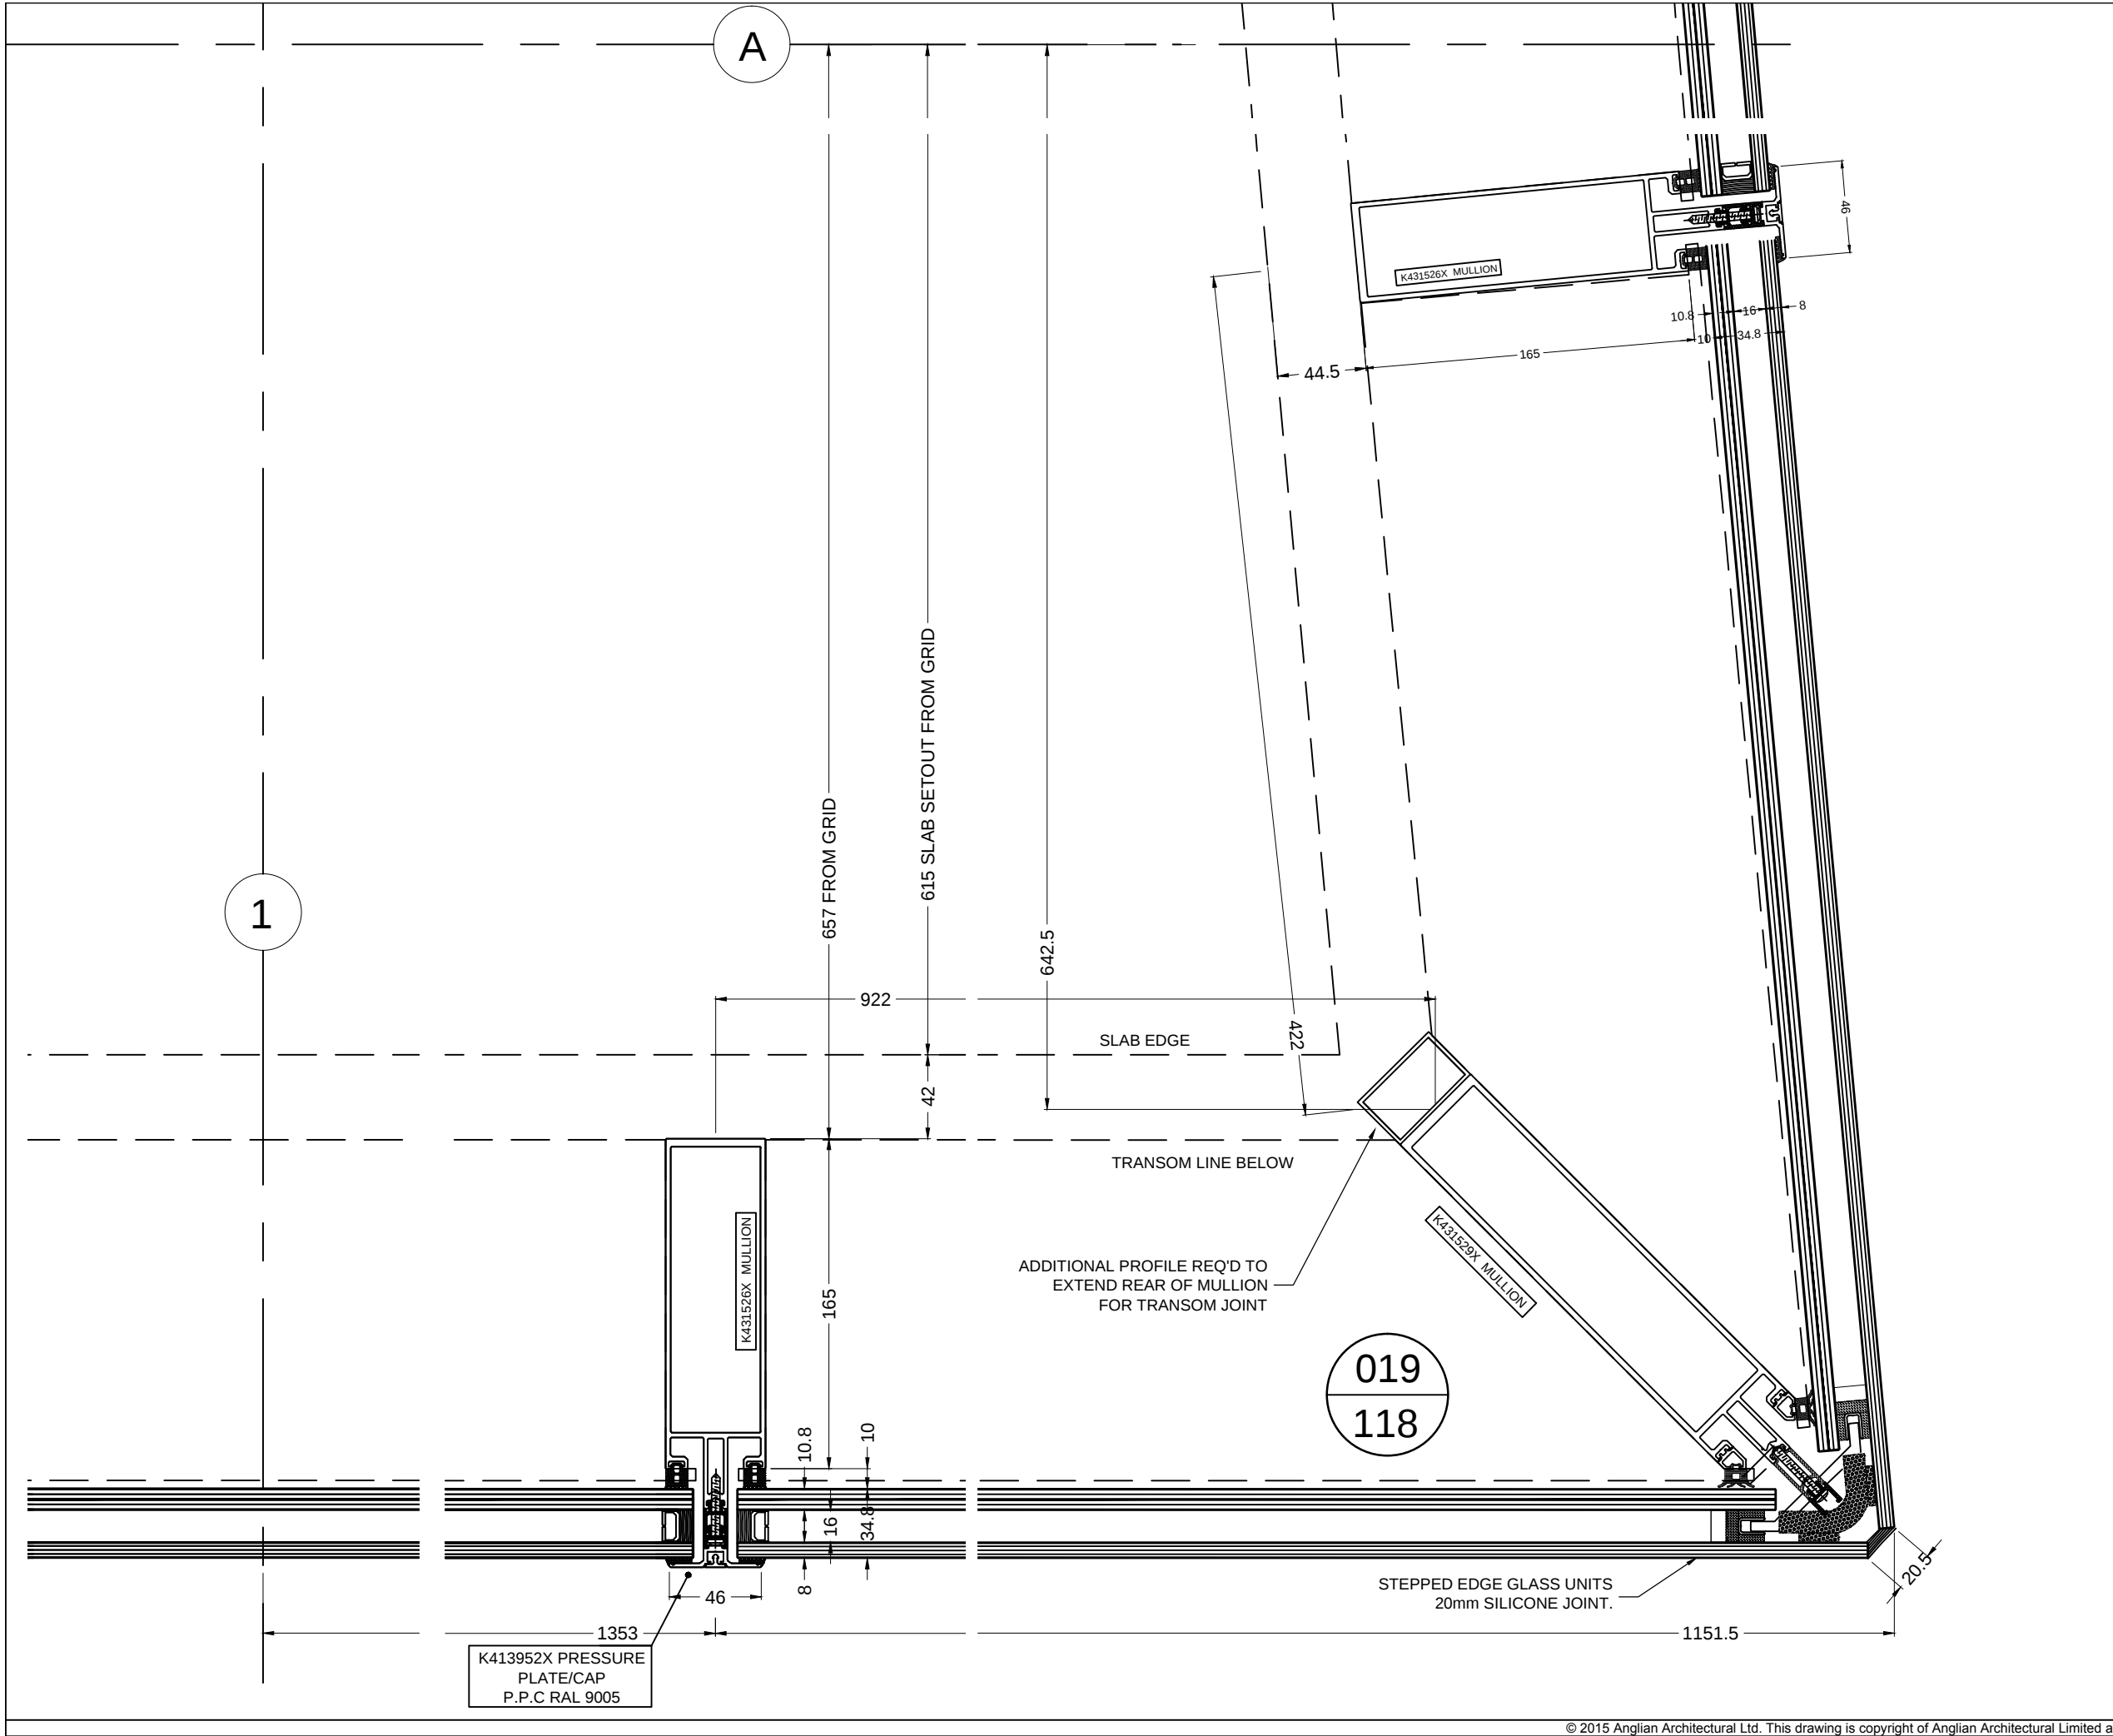

DRAWING STATUS	ACTION
A - No further comments	
B - Accepted for procurement and manufacture, subject to comments being incorporated, drawings to be resubmitted	
C - Resubmit incorporating comments prior to proceeding	
Signed:	
On behalf of:	
Date:	

E			
D			
C	12.02.16	GAH	Revised to suit comments
B	20.01.16	GAH	Revised to Suit Comments
A	23.11.15	GAH	First issue
Rev	Date	Init.	Notes

Project
MTV Courtyard Infill, Camden


Title
Curtain Section Details

Scale	Date	Drawn By	Status
1:2 @ A3	13.11.15	GAH	FOR APPROVAL

Contract No		Revision
CN2737	GA-118	C

Anglian Architectural


Registered Office: Anglian Architectural Ltd. Unit1 Mill Lane,
Waterford Ind Est, Gt. Massingham, Norfolk. PE32 2HT
Tel: 01485-520860 Fax: 01485-520861
Email: design@angarch.com or sales@angarch.com
Registered in England and Wales company no. 4346652
VAT No. 792 777 468

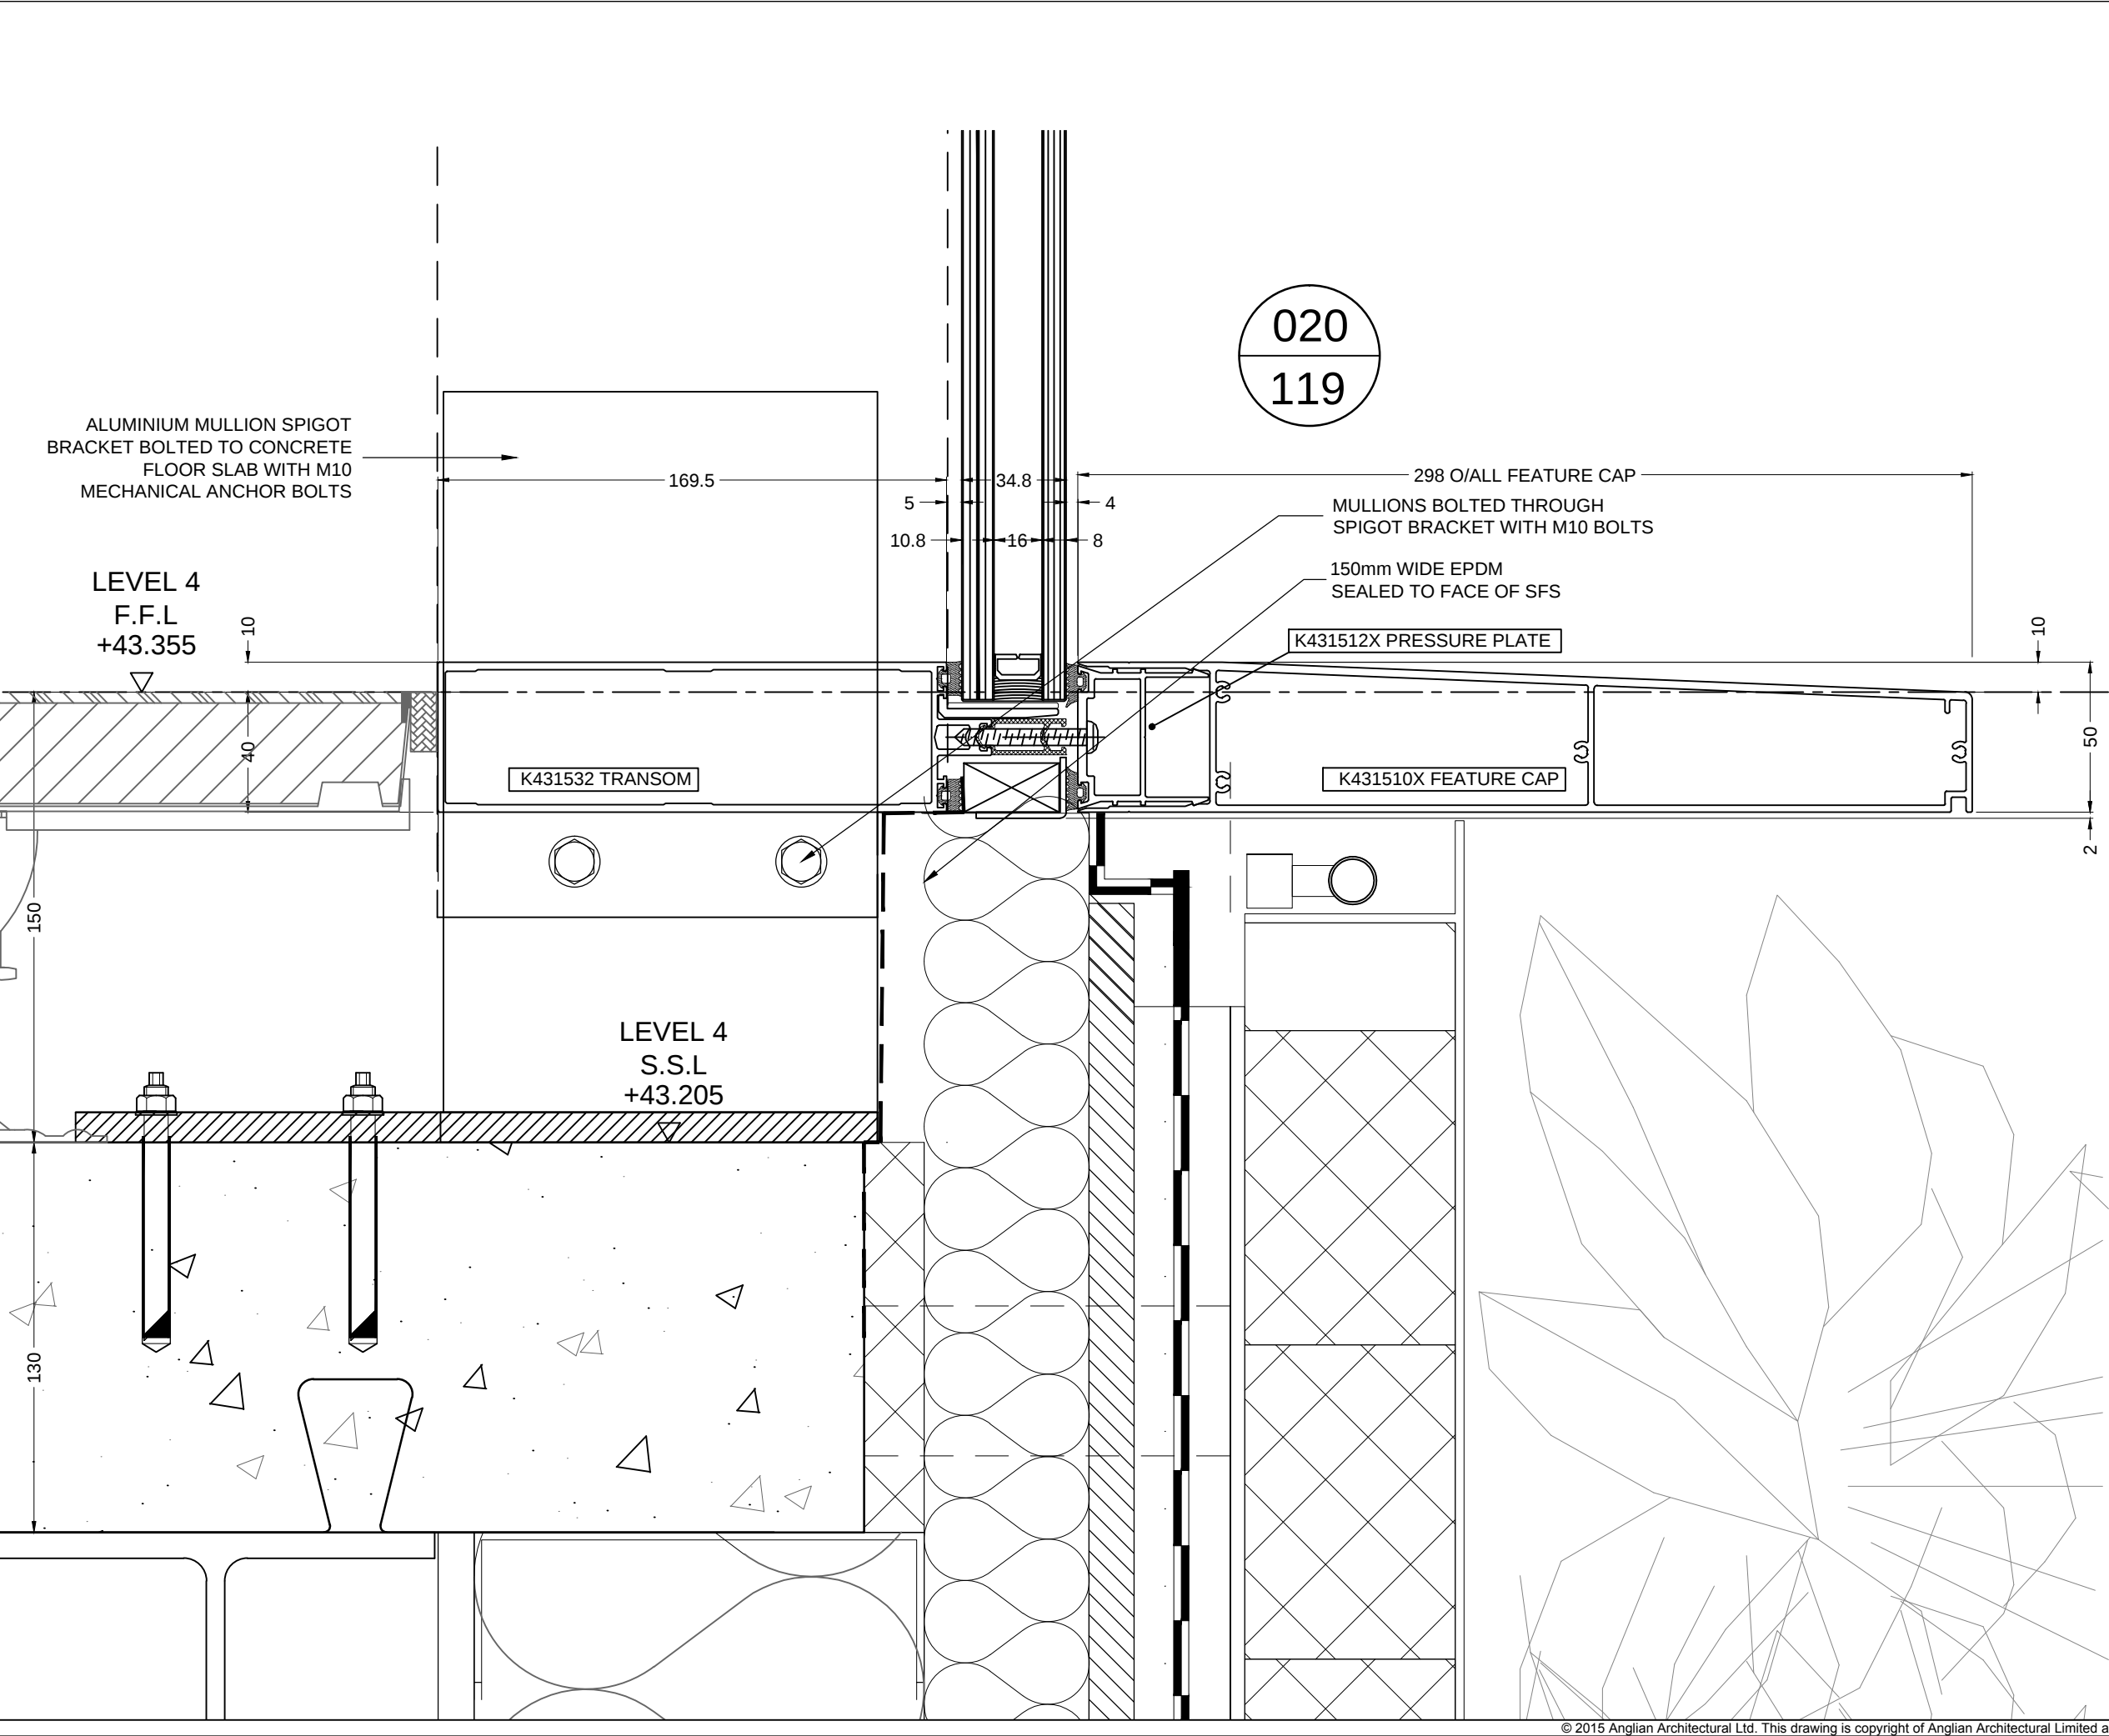

DRAWING STATUS	ACTION
A - No further comments	
B - Accepted for procurement and manufacture, subject to comments being incorporated, drawings to be resubmitted	
C - Resubmit incorporating comments prior to proceeding	
Signed:	
On behalf of:	
Date:	


E			
D			
C	12.02.16	GAH	Revised to suit comments
B	20.01.16	GAH	Revised to Suit Comments
A	23.11.15	GAH	First issue
Rev	Date	Init.	Notes
Project			
MTV Courtyard Infill, Camden			
Title			
Curtain Wall Section Details			
Scale	Date	Drawn By	Status
1:2 @ A3	13.11.15	GAH	FOR APPROVAL
Contract No		Revision	
CN2737		C	
GA-119			

Anglian Architectural	
Registered Office: Anglian Architectural Ltd. Unit1 Mill Lane, Waterford Ind Est, Gt. Massingham, Norfolk. PE32 2HT Tel: 01485-520860 Fax: 01485-520861 Email: design@angarch.com or sales@angarch.com Registered in England and Wales company no. 4346652 VAT No. 792 777 468	

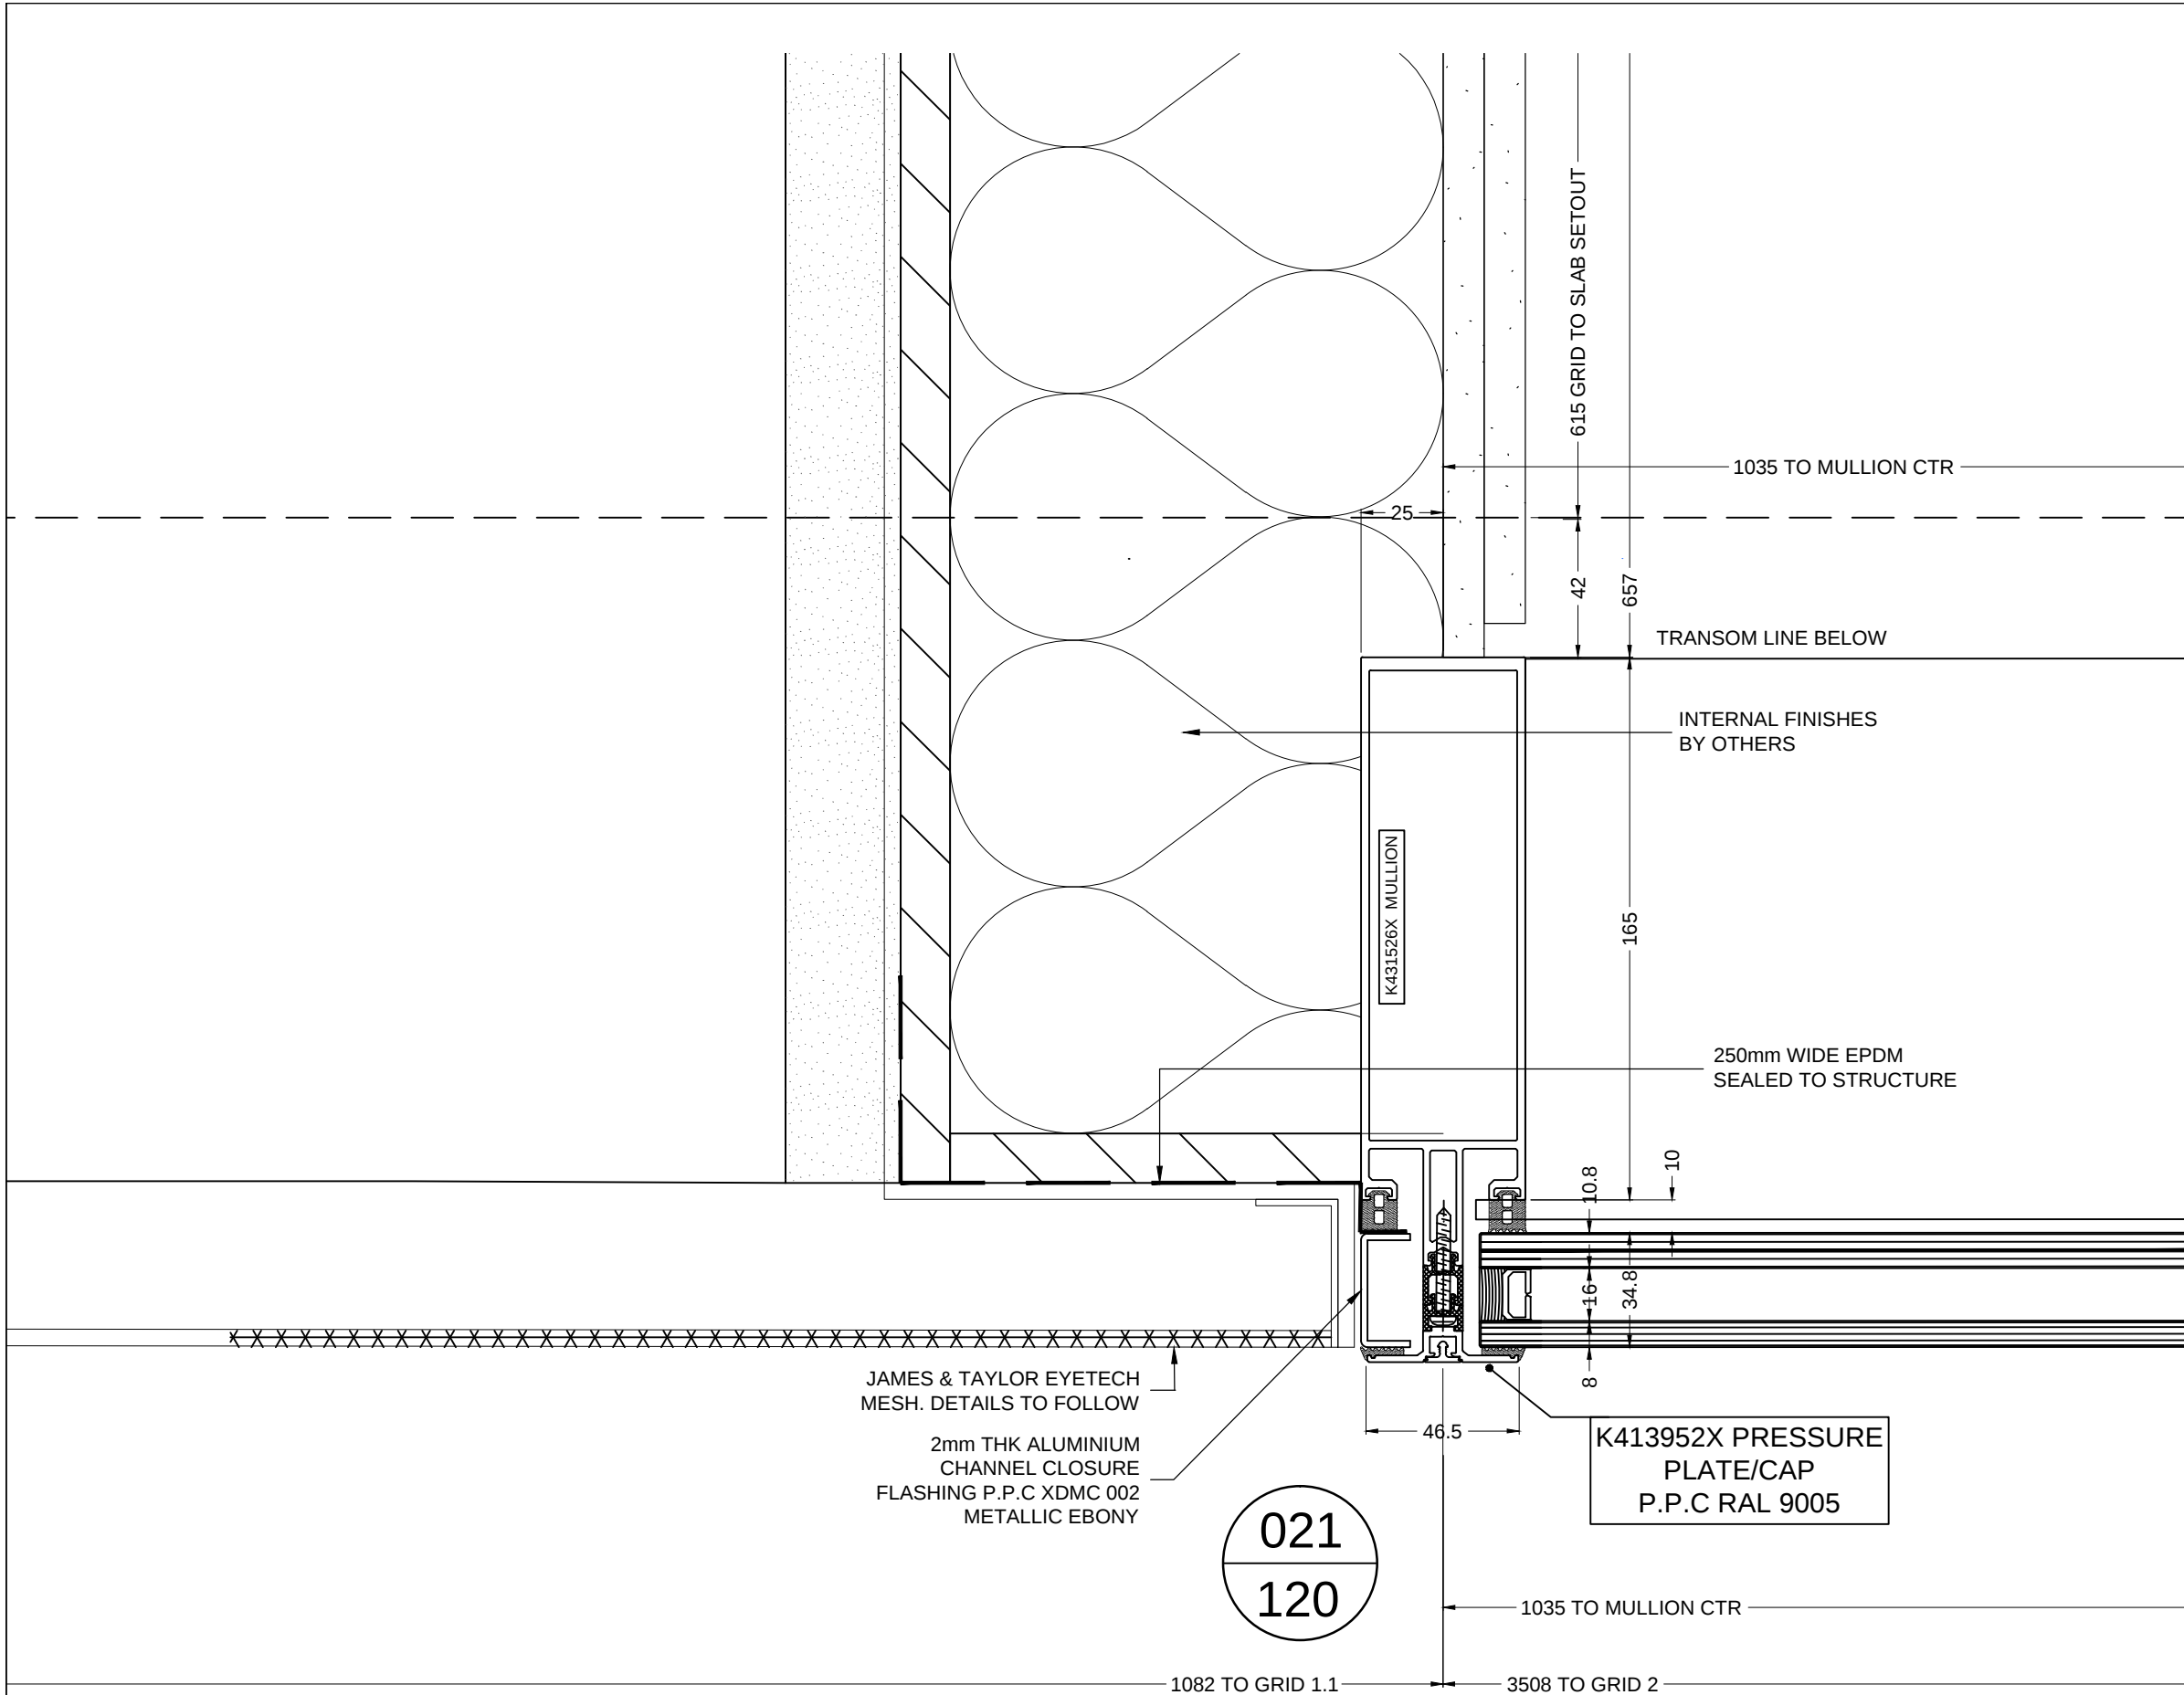

DRAWING STATUS	ACTION
A - No further comments	
B - Accepted for procurement and manufacture, subject to comments being incorporated, drawings to be resubmitted	
C - Resubmit incorporating comments prior to proceeding	
Signed:	
On behalf of:	
Date:	

E			
D			
C	12.02.16	GAH	Revised to suit comments
B	20.01.16	GAH	Revised to Suit Comments
A	23.11.15	GAH	First issue
Rev	Date	Init.	Notes
Project			
MTV Courtyard Infill, Camden			
Title			
Curtain Wall Section Details			
Scale	Date	Drawn By	Status
1:2 @ A3	13.11.15	GAH	FOR APPROVAL
Contract No		Revision	
CN2737		GA-120 C	
Anglian Architectural 			
Registered Office:Anglian Architectural Ltd. Unit1 Mill Lane, Waterford Ind Est. Gt. Massingham , Norfolk. PE32 2HT Tel: 01485-520860 Fax: 01485-520861 Email: design@angarch.com or sales@angarch.com Registered in England and Wales company no. 4346652 VAT No. 792 777 468			

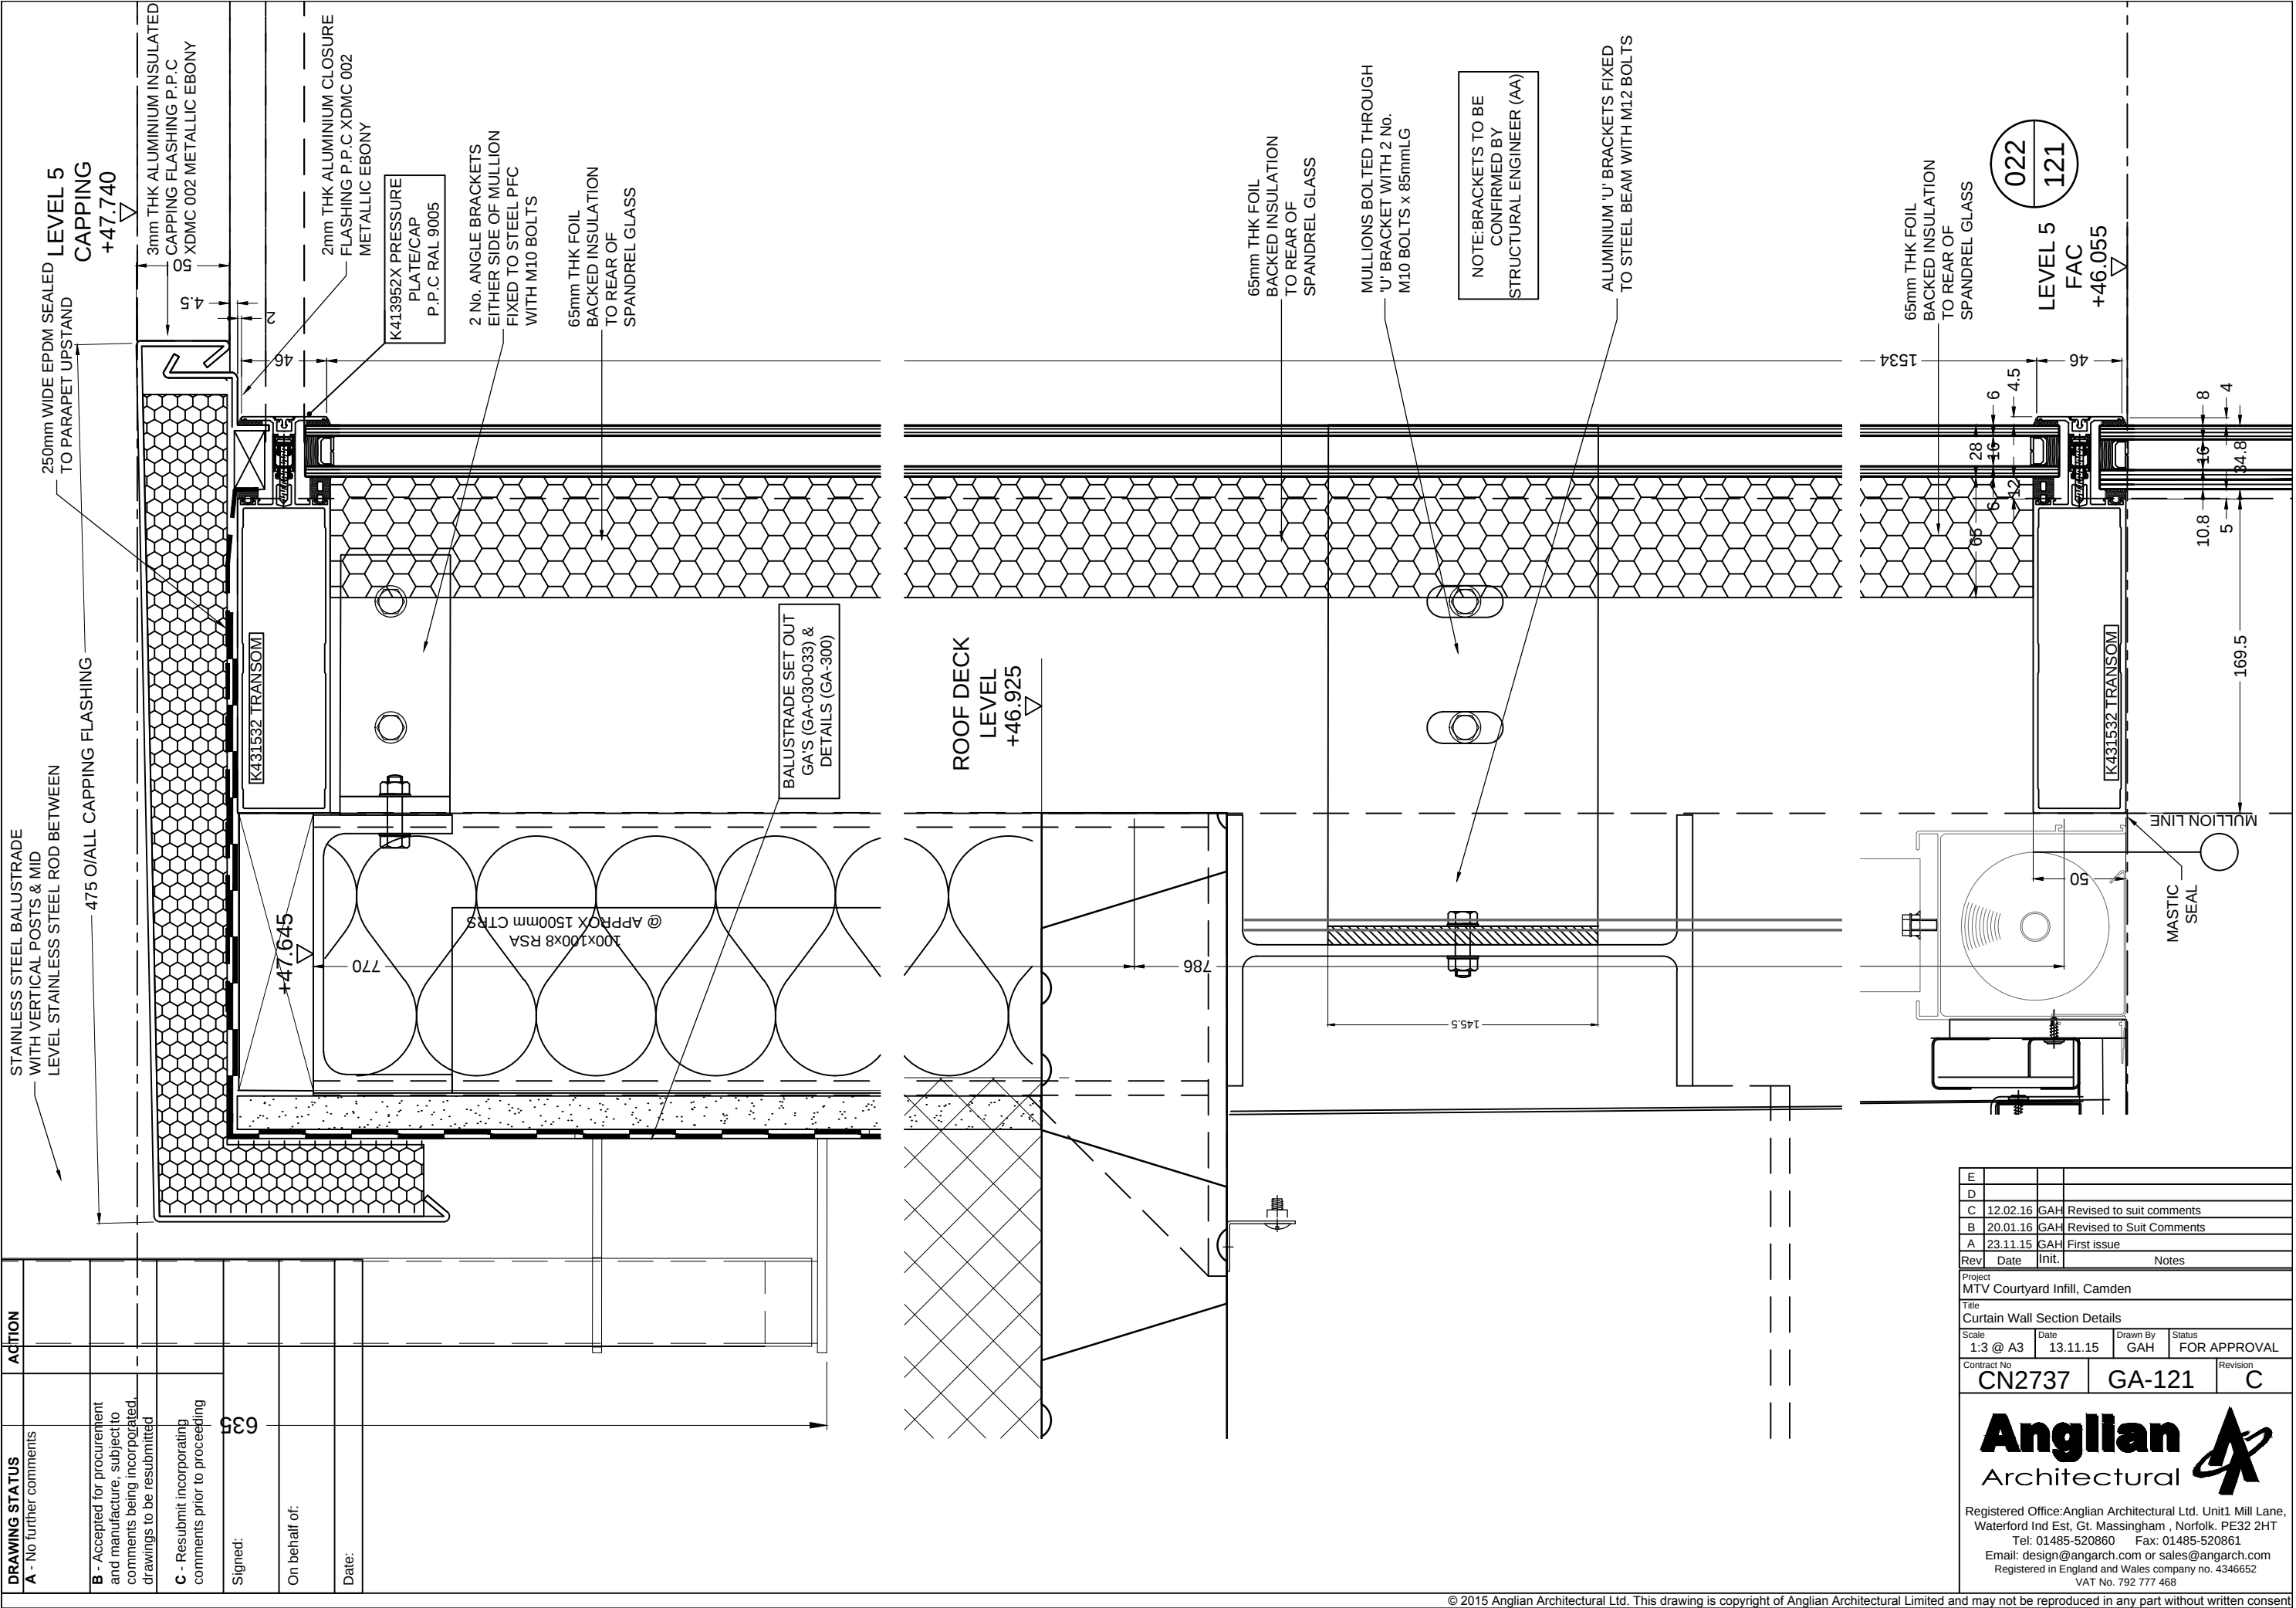

DRAWING STATUS	ACTION
A - No further comments	
B - Accepted for procurement and manufacture, subject to comments being incorporated, drawings to be resubmitted	
C - Resubmit incorporating comments prior to proceeding	
Signed:	639
On behalf of:	
Date:	

E			
D			
C	12.02.16	GAH	Revised to suit comments
B	20.01.16	GAH	Revised to Suit Comments
A	23.11.15	GAH	First issue
Rev	Date	Init.	Notes

Project
MTV Courtyard Infill, Camden


Title
Curtain Wall Section Details

Scale	Date	Drawn By	Status
1:3 @ A3	13.11.15	GAH	FOR APPROVAL

Contract No	Revision
CN2737	C

Anglian Architectural

Registered Office: Anglian Architectural Ltd. Unit 1 Mill Lane, Waterford Ind Est, Gt. Massingham, Norfolk. PE32 2HT
Tel: 01485-520860 Fax: 01485-520861
Email: design@angarch.com or sales@angarch.com
Registered in England and Wales company no. 4346652
VAT No. 792 777 468

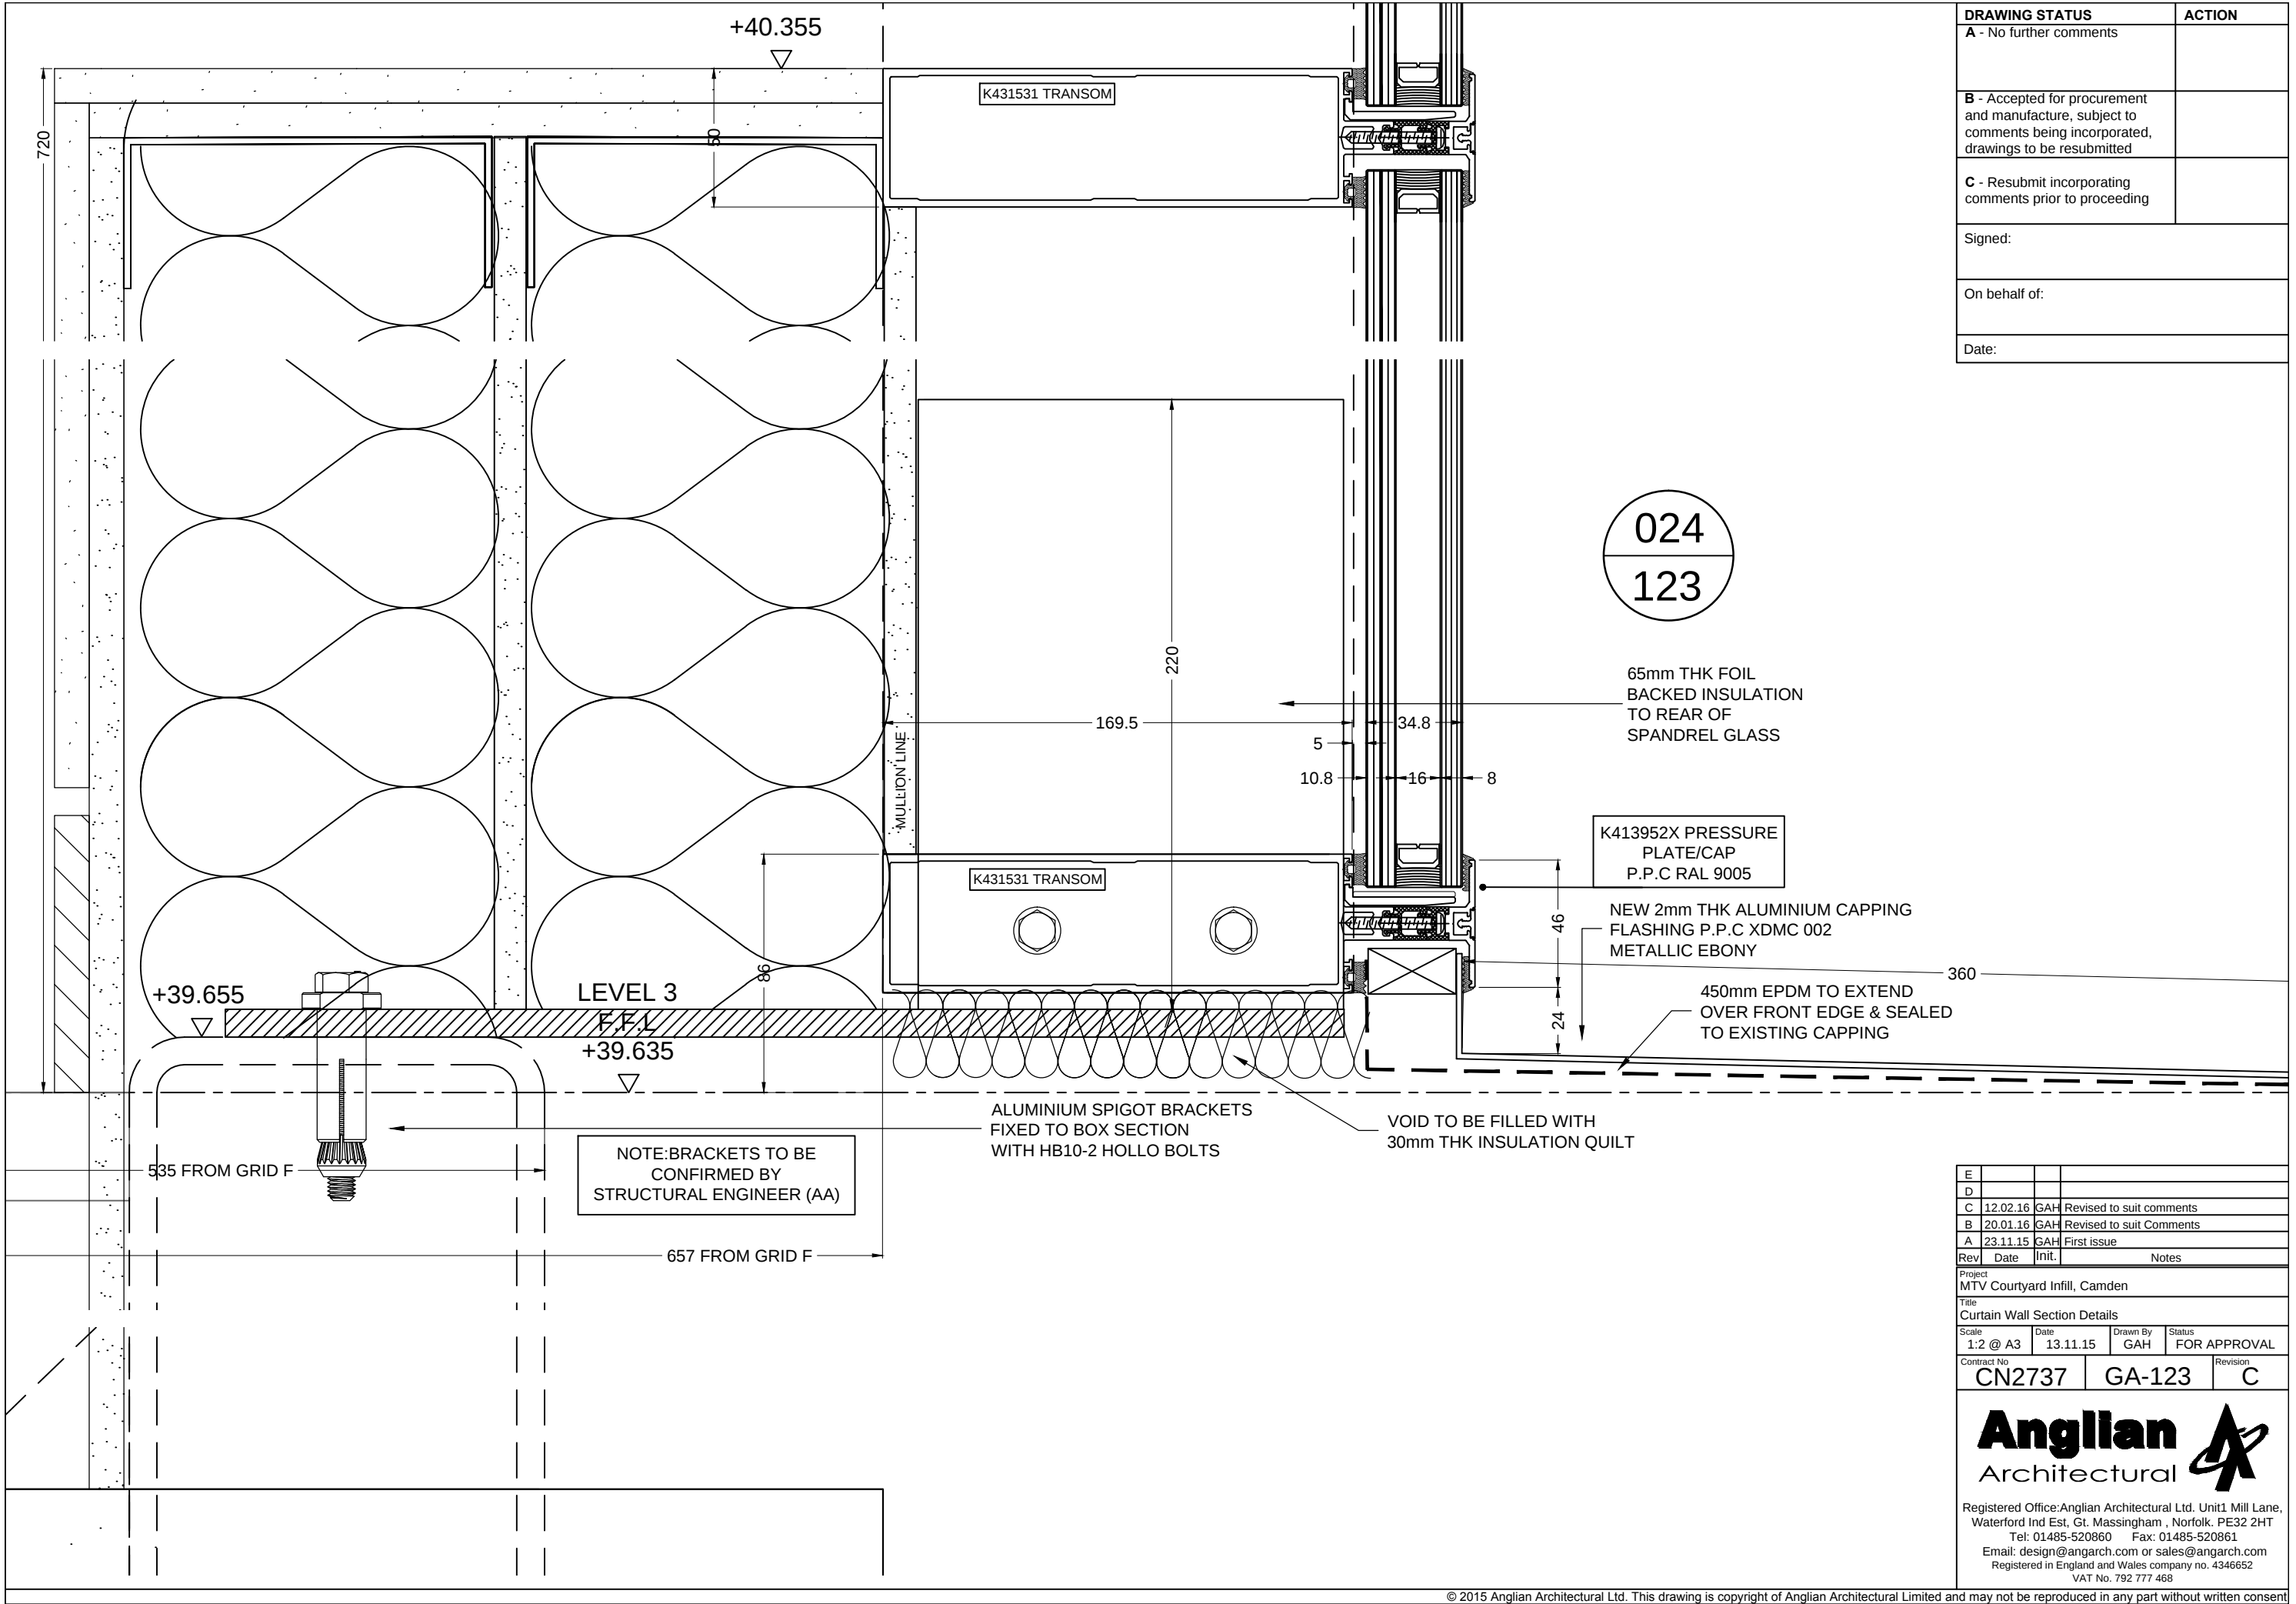

DRAWING STATUS	ACTION
A - No further comments	
B - Accepted for procurement and manufacture, subject to comments being incorporated, drawings to be resubmitted	
C - Resubmit incorporating comments prior to proceeding	
Signed:	
On behalf of:	
Date:	

E			
D			
C	12.02.16	GAH	Revised to suit comments
B	20.01.16	GAH	Revised to suit Comments
A	23.11.15	GAH	First issue
Rev	Date	Init.	Notes
Project MTV Courtyard Infill, Camden			
Title Curtain Wall Section Details			
Scale	Date	Drawn By	Status
1:2 @ A3	13.11.15	GAH	FOR APPROVAL
Contract No			Revision
CN2737	GA-123		C
Anglian Architectural			
Registered Office: Anglian Architectural Ltd. Unit 1 Mill Lane, Waterford Ind Est, Gt. Massingham, Norfolk. PE32 2HT Tel: 01485-520860 Fax: 01485-520861 Email: design@angarch.com or sales@angarch.com Registered in England and Wales company no. 4346652 VAT No. 792 777 468			

GENERAL ARRANGEMENT DRAWING ISSUE FOR APPROVAL												Issued on: 15/02/2016							
Contract No.: CN2737				Contract Name: MTV Studios															
Status	Drawing Number		Description	A		B		C		D		E		F		G		H	
APP	CN2737	GA 001	Facetted Punch Hole Curtain Wall Elevation	16/11/15	PB	26/01/16	PB			15/02/16	PB								
APP	CN2737	GA 002	Curtain Wall North Elevation	24/11/15	PB	26/01/16	PB	15/02/16	PB										
APP	CN2737	GA 003	Curtain Wall West Elevation	24/11/15	PB	26/01/16	PB	15/02/16	PB										
APP	CN2737	GA 004	Curtain Wall South Elevation	24/11/15	PB	26/01/16	PB	15/02/16	PB										
APP	CN2737	GA 005	Curtain Wall East Elevation	24/11/15	PB	26/01/16	PB	15/02/16	PB										
APP	CN2737	GA 006	Curtain Wall Capping Layout Plans	24/11/15	PB	26/01/16	PB	15/02/16	PB										
APP	CN2737	GA 007	Curtain Wall Gantry Penetration Details	15/02/16	PB														
APP	CN2737	GA 100	Curtain Wall Levels 1 - 3	16/11/15	PB	26/01/16	PB	15/02/16	PB										
APP	CN2737	GA 101	Curtain Wall Levels 1 - 3	16/11/15	PB	26/01/16	PB	15/02/16	PB										
APP	CN2737	GA 102	Curtain Wall Levels 1 - 3	16/11/15	PB					15/02/16	PB								
APP	CN2737	GA 110	Curtain Wall Section Details	24/11/15	PB	26/01/16	PB	15/02/16	PB										
APP	CN2737	GA 111	Curtain Wall Section Details	24/11/15	PB	26/01/16	PB	15/02/16	PB										
APP	CN2737	GA 112	Curtain Wall Section Details	24/11/15	PB	26/01/16	PB	15/02/16	PB										
APP	CN2737	GA 113	Curtain Walls Levels 1-3	24/11/15	PB	26/01/16	PB	15/02/16	PB										
APP	CN2737	GA 114	Curtain Wall Section Details	24/11/15	PB	26/01/16	PB	15/02/16	PB										
APP	CN2737	GA 115	Curtain Wall Section Details			26/01/16	PB	15/02/16	PB										
APP	CN2737	GA 116	Curtain Wall Section Details	24/11/15	PB	26/01/16	PB	15/02/16	PB										
APP	CN2737	GA 117	Curtain Wall Section Details	24/11/15	PB	26/01/16	PB	15/02/16	PB										
APP	CN2737	GA 118	Curtain Section Details	24/11/15	PB	26/01/16	PB	15/02/16	PB										
APP	CN2737	GA 119	Curtain Wall Section Details	24/11/15	PB	26/01/16	PB	15/02/16	PB										
APP	CN2737	GA 120	Curtain Wall Section Details	24/11/15	PB	26/01/16	PB	15/02/16	PB										
APP	CN2737	GA 121	Curtain Wall Section Details	24/11/15	PB	26/01/16	PB	15/02/16	PB										
APP	CN2737	GA 122	Curtain Wall Section Details	24/11/15	PB	26/01/16	PB	15/02/16	PB										
APP	CN2737	GA 123	Curtain Wall Section Details	24/11/15	PB	26/01/16	PB	15/02/16	PB										