

GENERAL NOTES:


Do not scale from this drawing.

Check drawing on receipt and immediately report any discrepancies to the Architect.

Verify all dimensions and levels on site prior to construction.

The contents of this drawing are Stiff + Trevillion Architects LLP copyright and shall not be re-used without their written permission.

No. Date Revision Notes

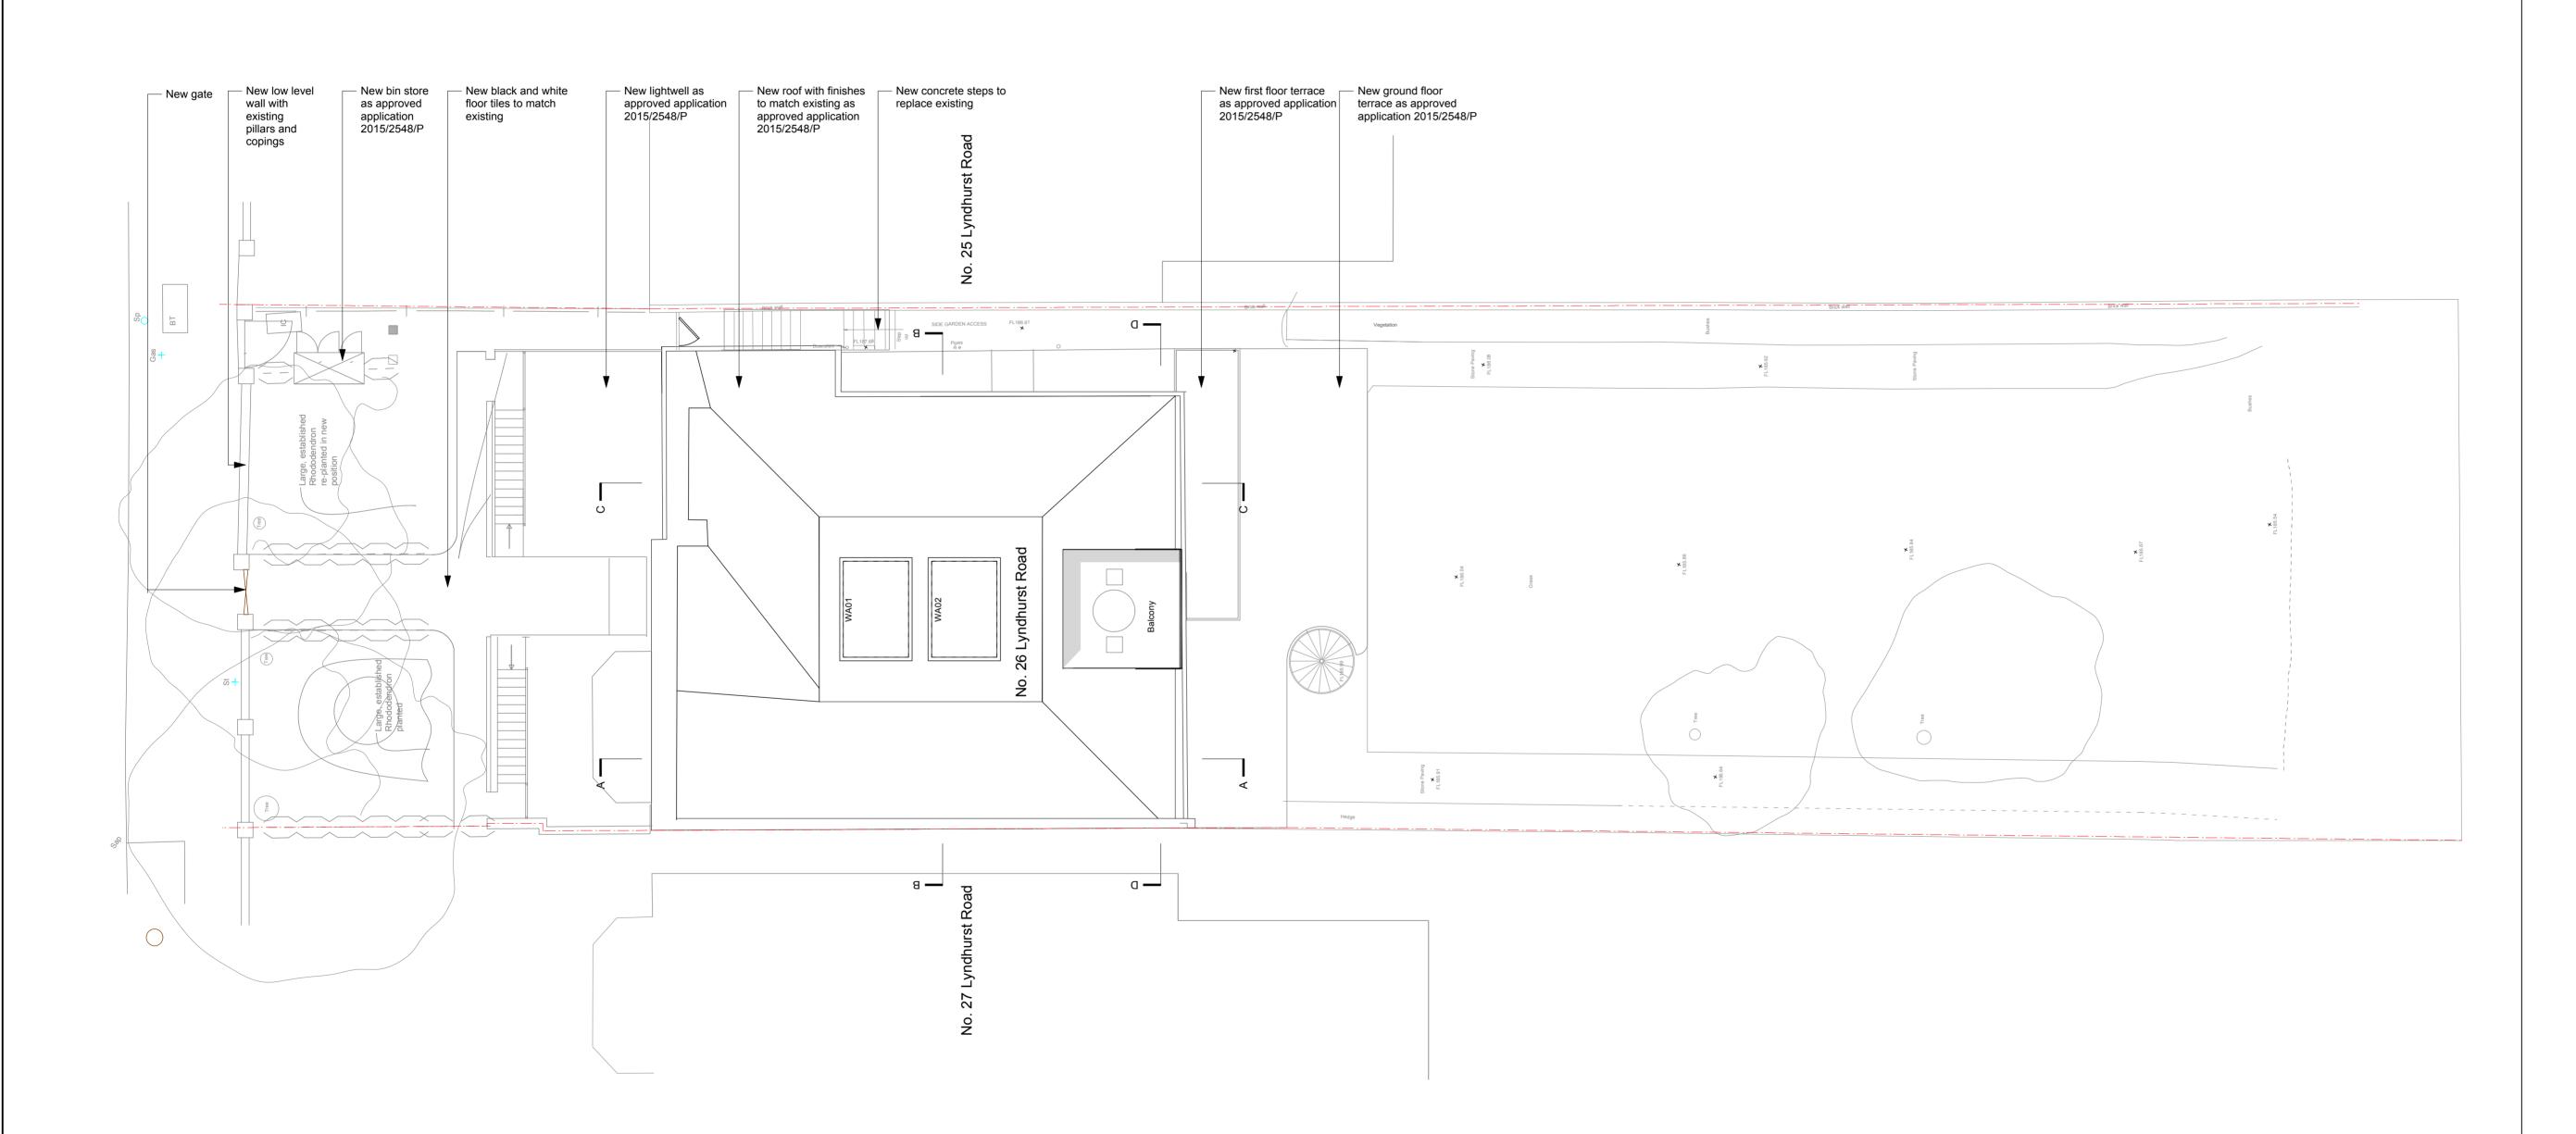

PROPOSED SITE PLAN

## PLANNING

## Stiff + Trevillion

Stiff + Trevillion Architects Ltd 16 Woodfield Road London W9 2BE

T +44(0)20 8960 5550 F +44(0)20 8969 8668 mail@stiffandtrevillion.com www.stiffandtrevillion.com

Project 26 LYNDHURST ROAD LONDON NW3

Drawing PROPOSED SITE PLAN

Project No	Drawing No	Revision
4023	105P	
Scale 1:100 @ A1 1:200 @ A3	Date April 2016	Revised -