


GENERAL NOTES:  
 Do not scale from this drawing.  
 Check drawing on receipt and immediately report any discrepancies to the Architect.  
 Verify all dimensions and levels on site prior to construction.  
 The contents of this drawing are Stiff + Trevillion Architects LLP copyright and shall not be re-used without their written permission.

No.	Date	Revision Notes
-----	------	----------------

 EXISTING WALLS

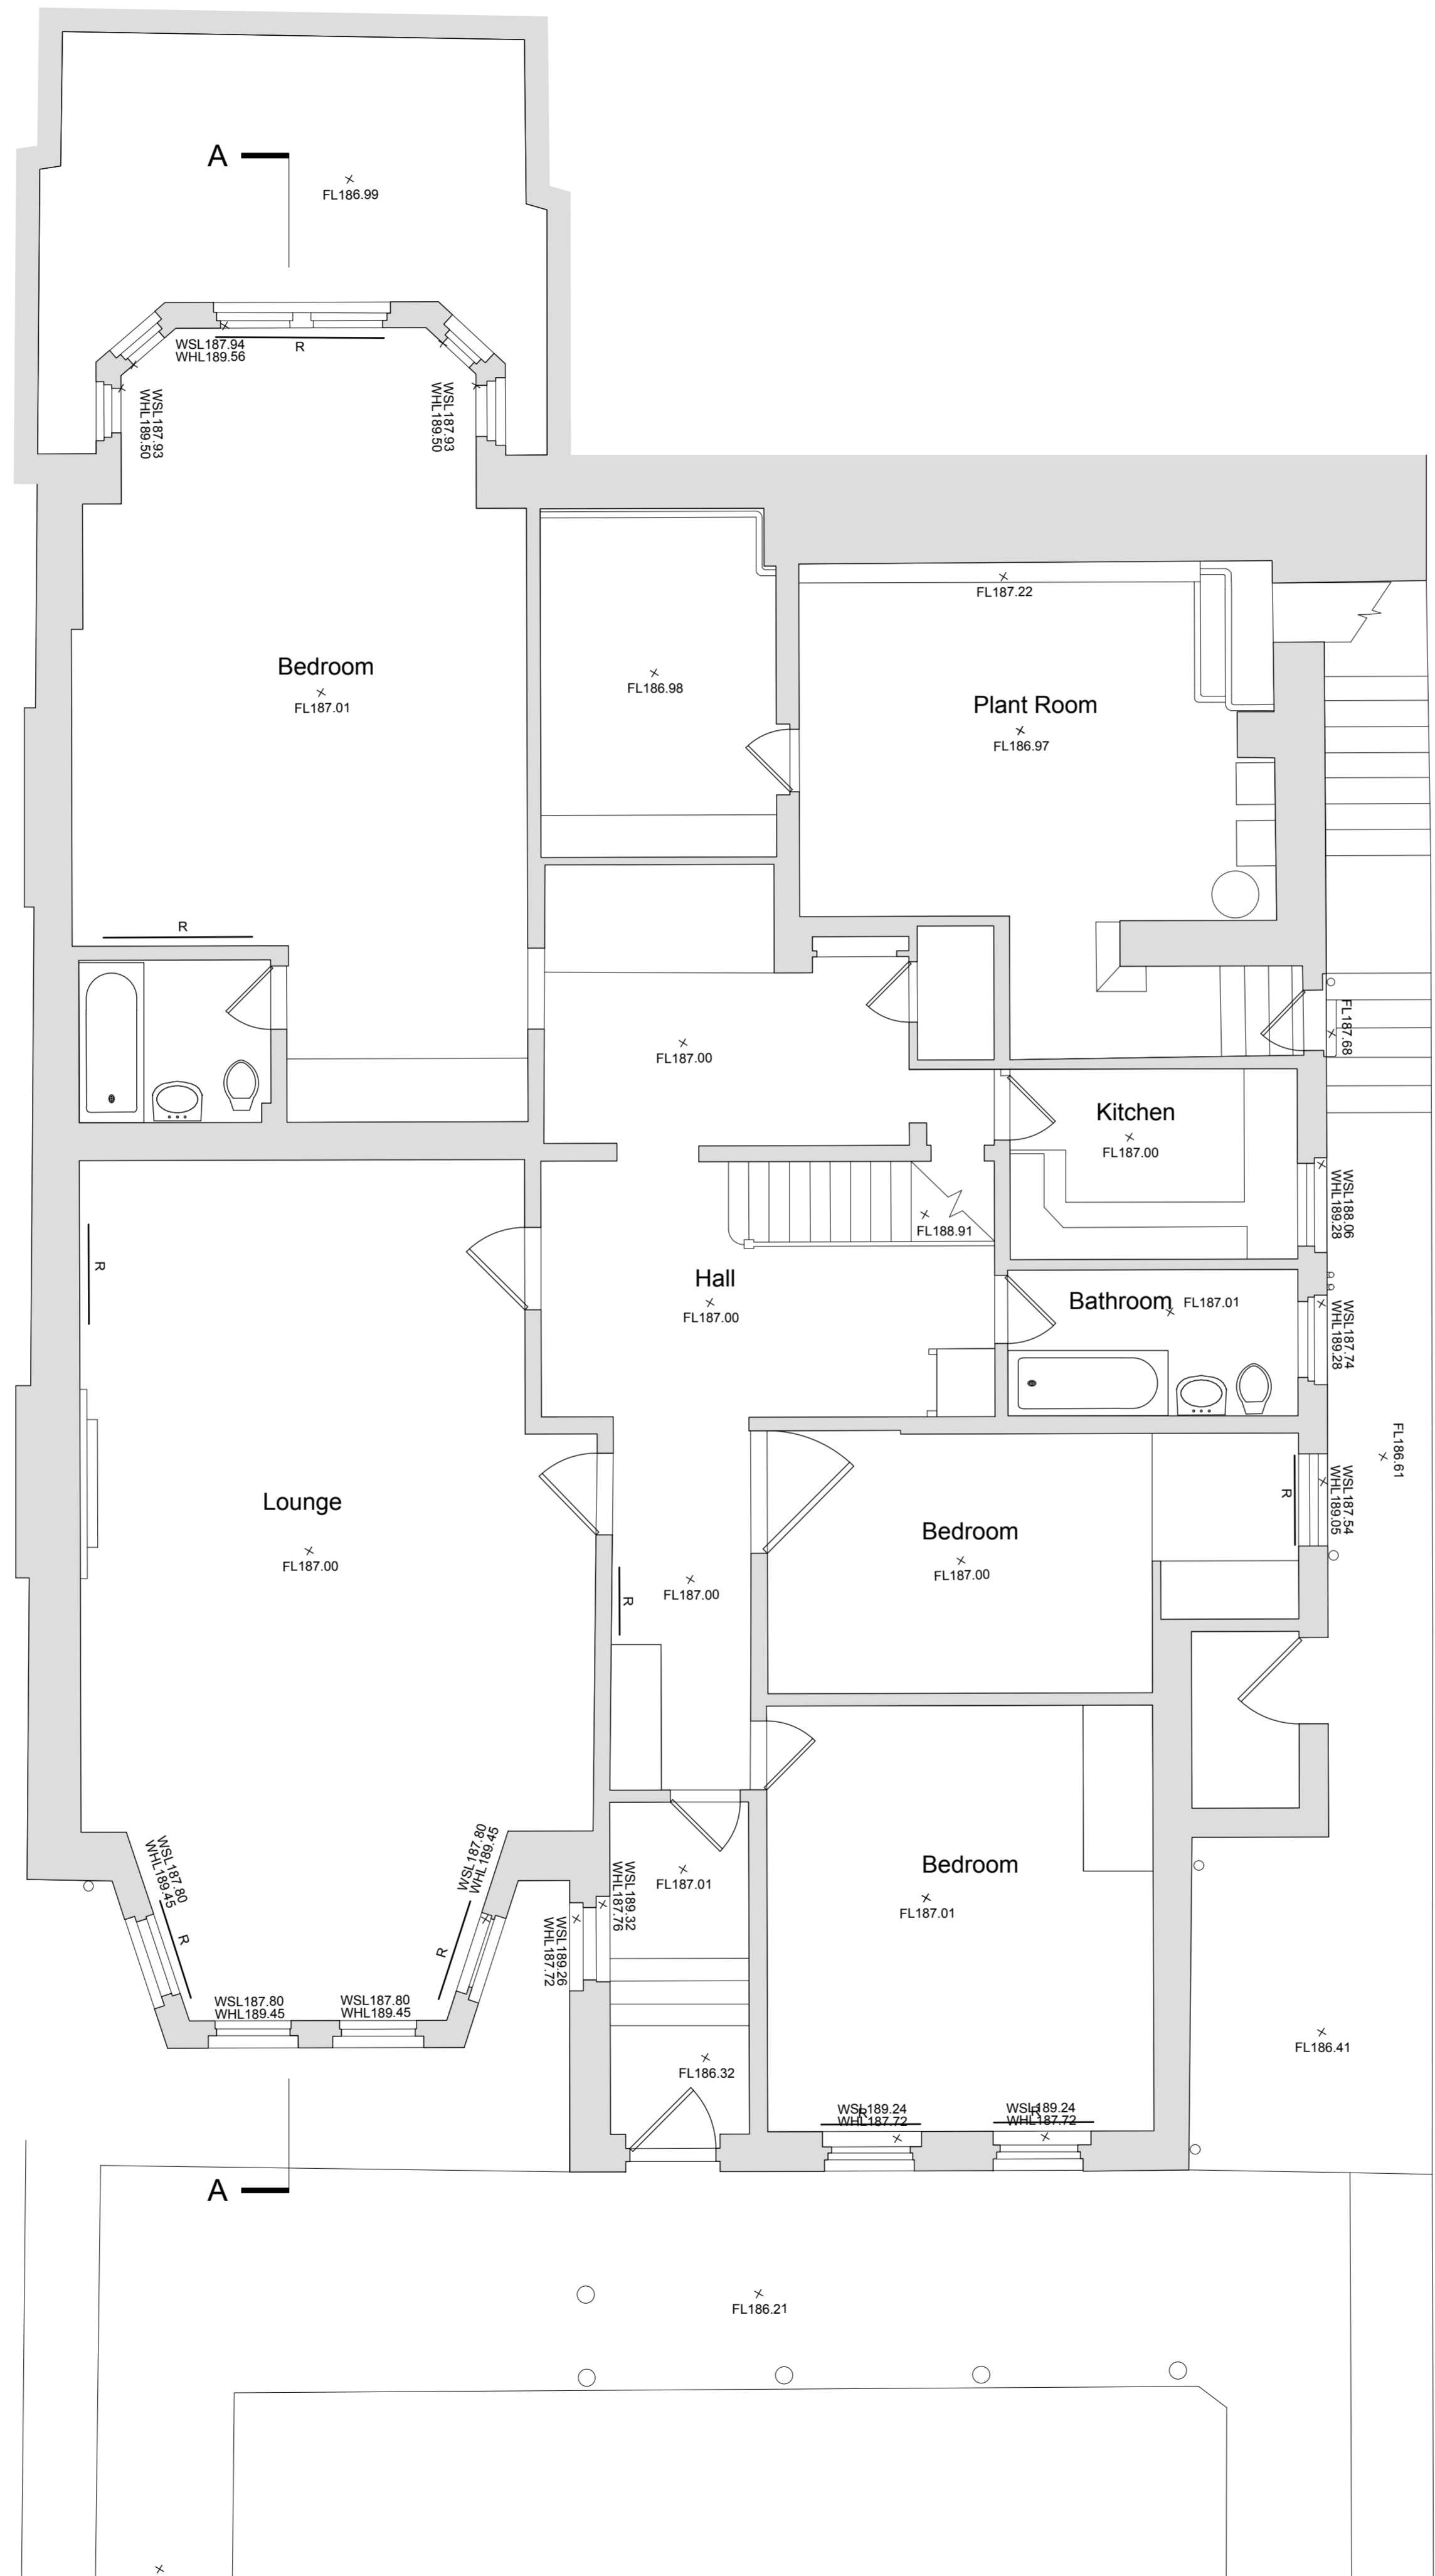

EXISTING LOWER GROUND FLOOR



**PLANNING**

**Stiff + Trevillion**

Stiff + Trevillion Architects Ltd  
 16 Woodfield Road  
 London W9 2BE  
 T +44(0)20 8960 5550  
 F +44(0)20 8969 8668  
 mail@stiffandtrevillion.com  
 www.stiffandtrevillion.com

Project 26 LYNDHURST ROAD  
 LONDON NW3

Drawing EXISTING PLANS  
 LOWER GROUND FLOOR



Project No	Drawing No	Revision
4023	001P	

Scale	Date	Revised
1:50 @ A1 1:100 @ A3	April 2016	

GENERAL NOTES:  
 Do not scale from this drawing.  
 Check drawing on receipt and immediately report any discrepancies to the Architect.  
 Verify all dimensions and levels on site prior to construction.  
 The contents of this drawing are Stiff + Trevillion Architects LLP copyright and shall not be re-used without their written permission.

No.	Date	Revision Notes
-----	------	----------------

EXISTING WALLS

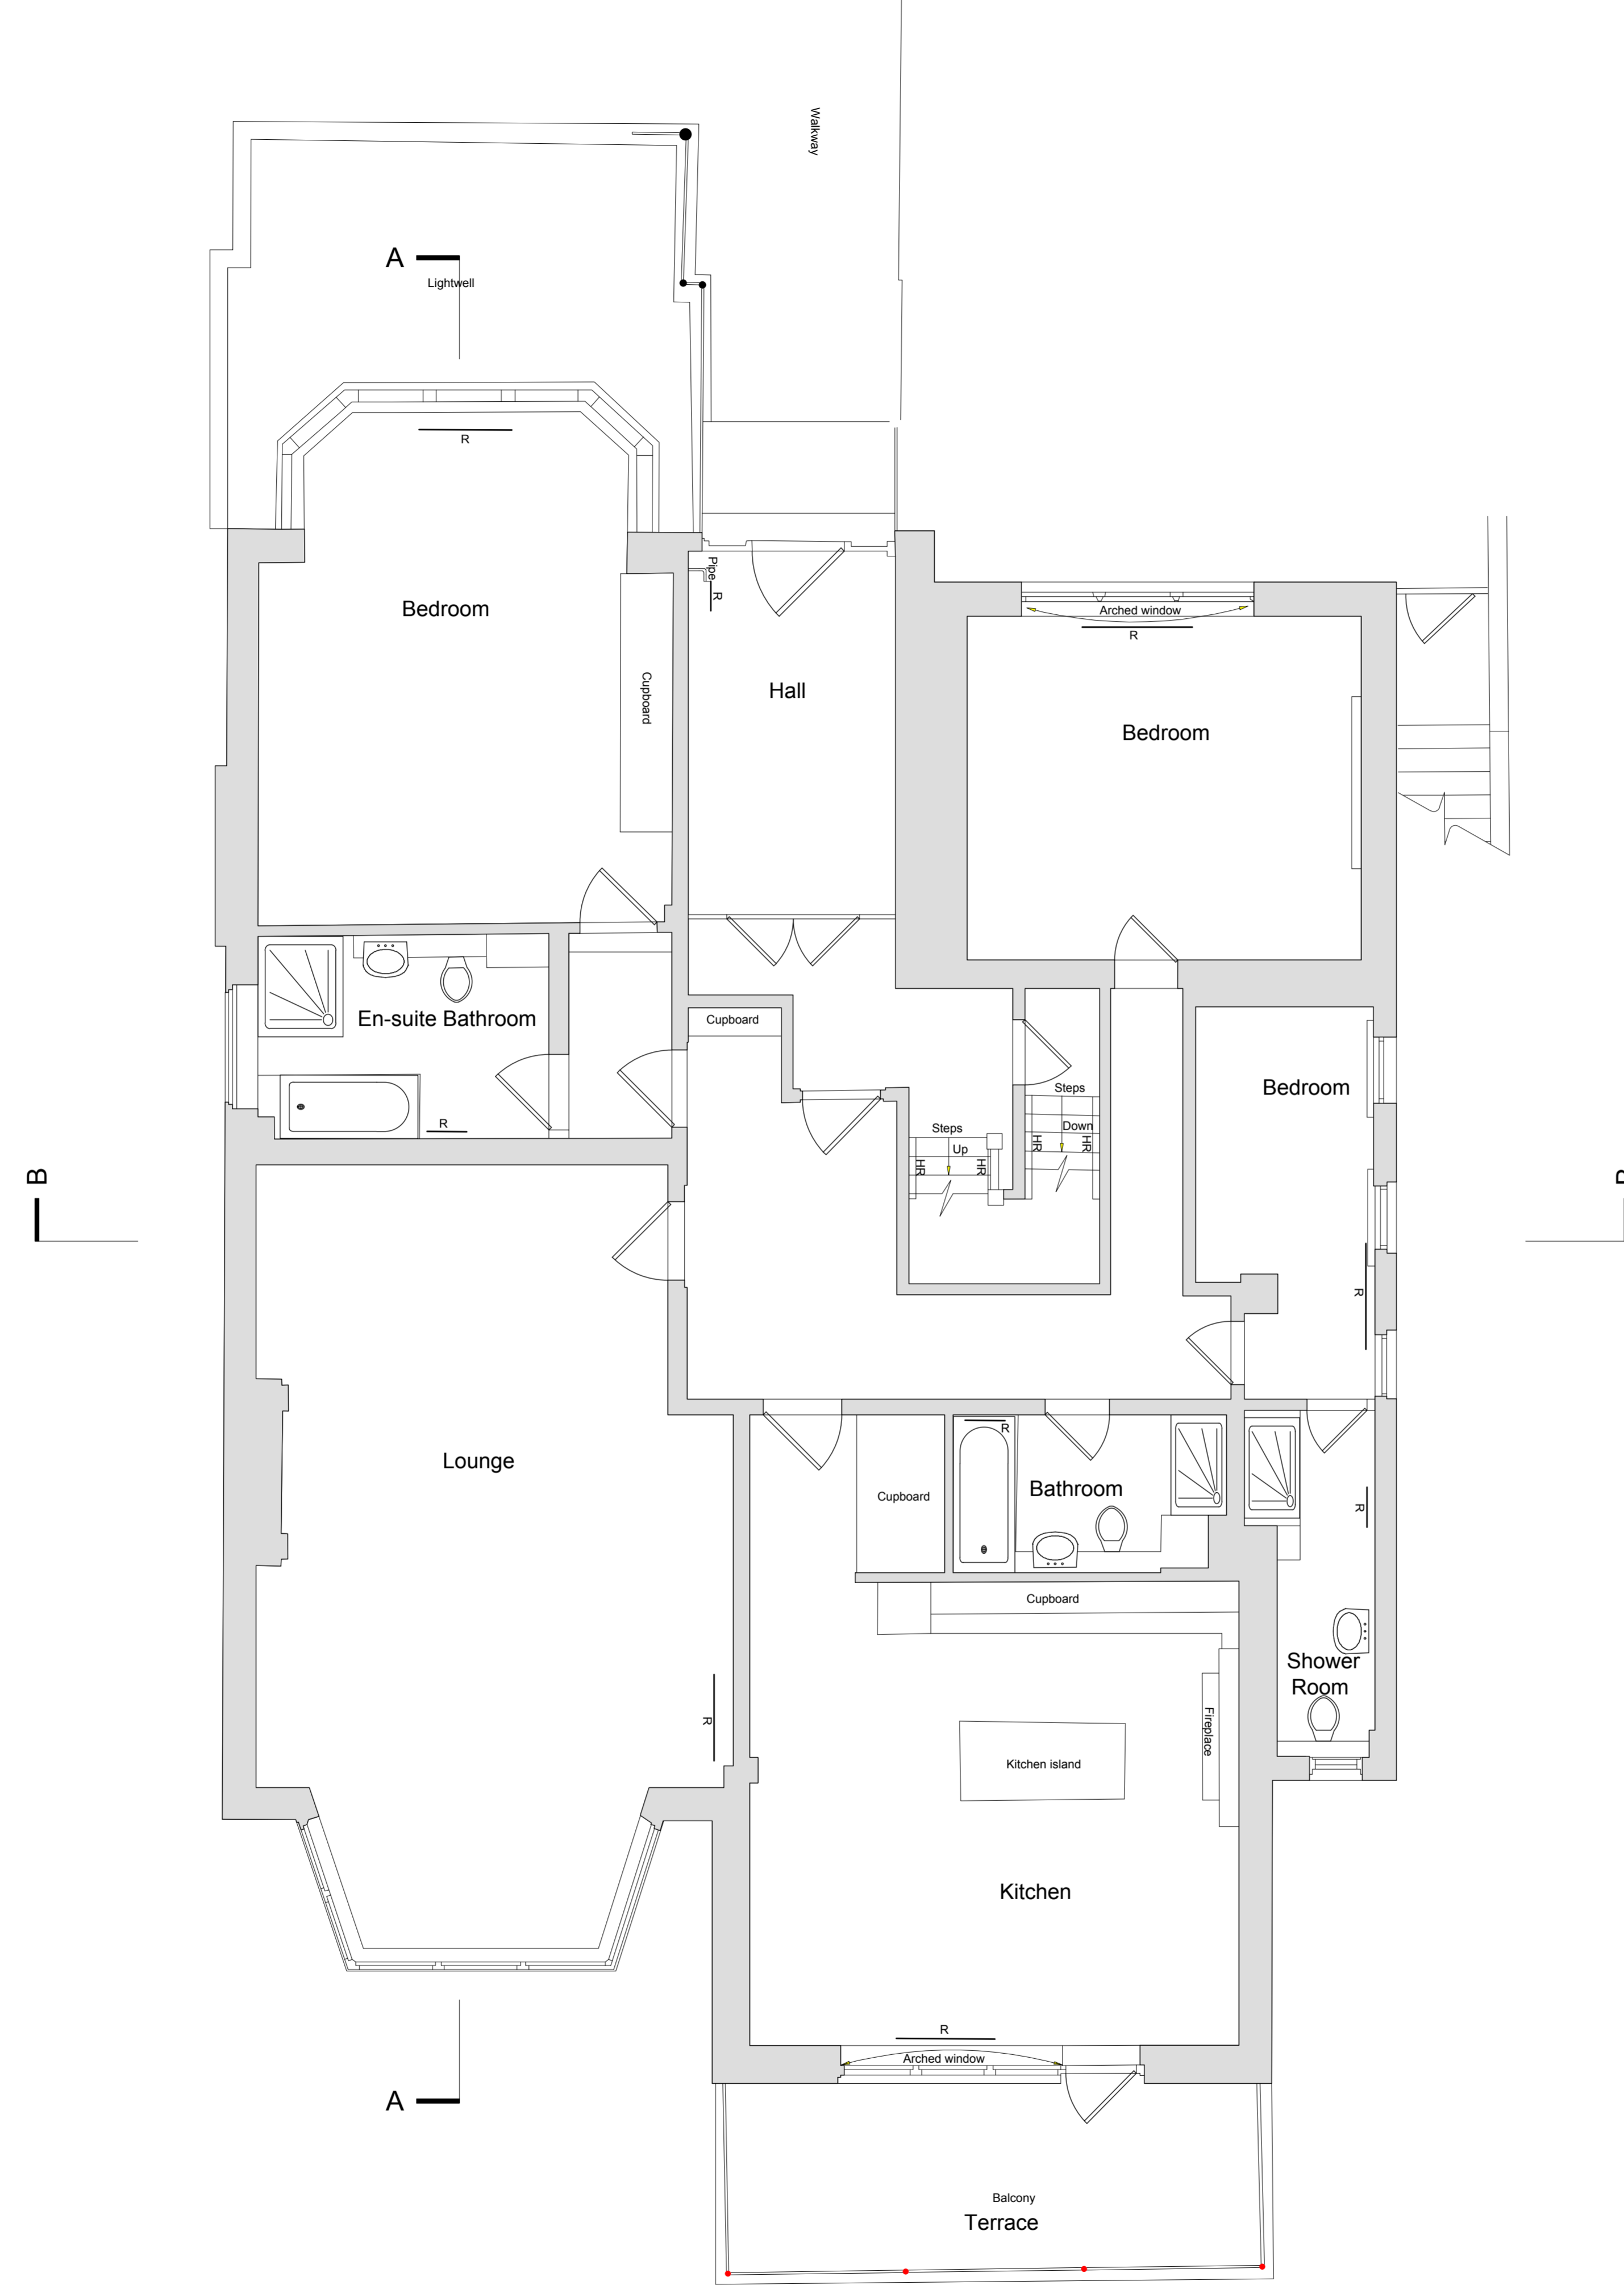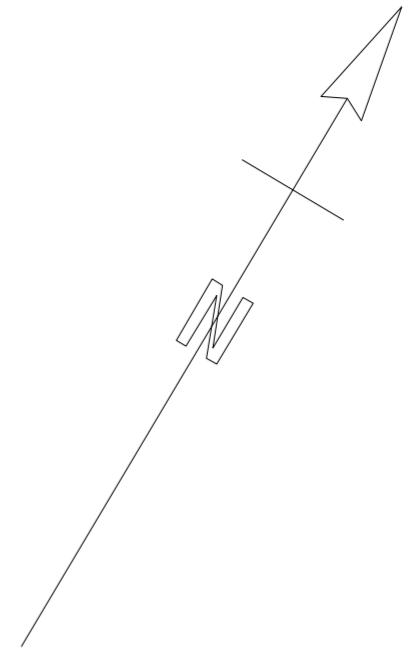

EXISTING GROUND FLOOR

PLANNING

Stiff + Trevillion


Stiff + Trevillion Architects Ltd  
 16 Woodfield Road  
 London W9 2BE  
 T +44(0)20 8960 5550  
 F +44(0)20 8969 8668  
 mail@stiffandtrevillion.com  
 www.stiffandtrevillion.com

Project 26 LYNDHURST ROAD  
 LONDON NW3

Drawing EXISTING PLANS  
 GROUND FLOOR

Project No	Drawing No	Revision
4023	002P	

Scale	Date	Revised
1:50 @ A1 1:100 @ A3	April 2016	

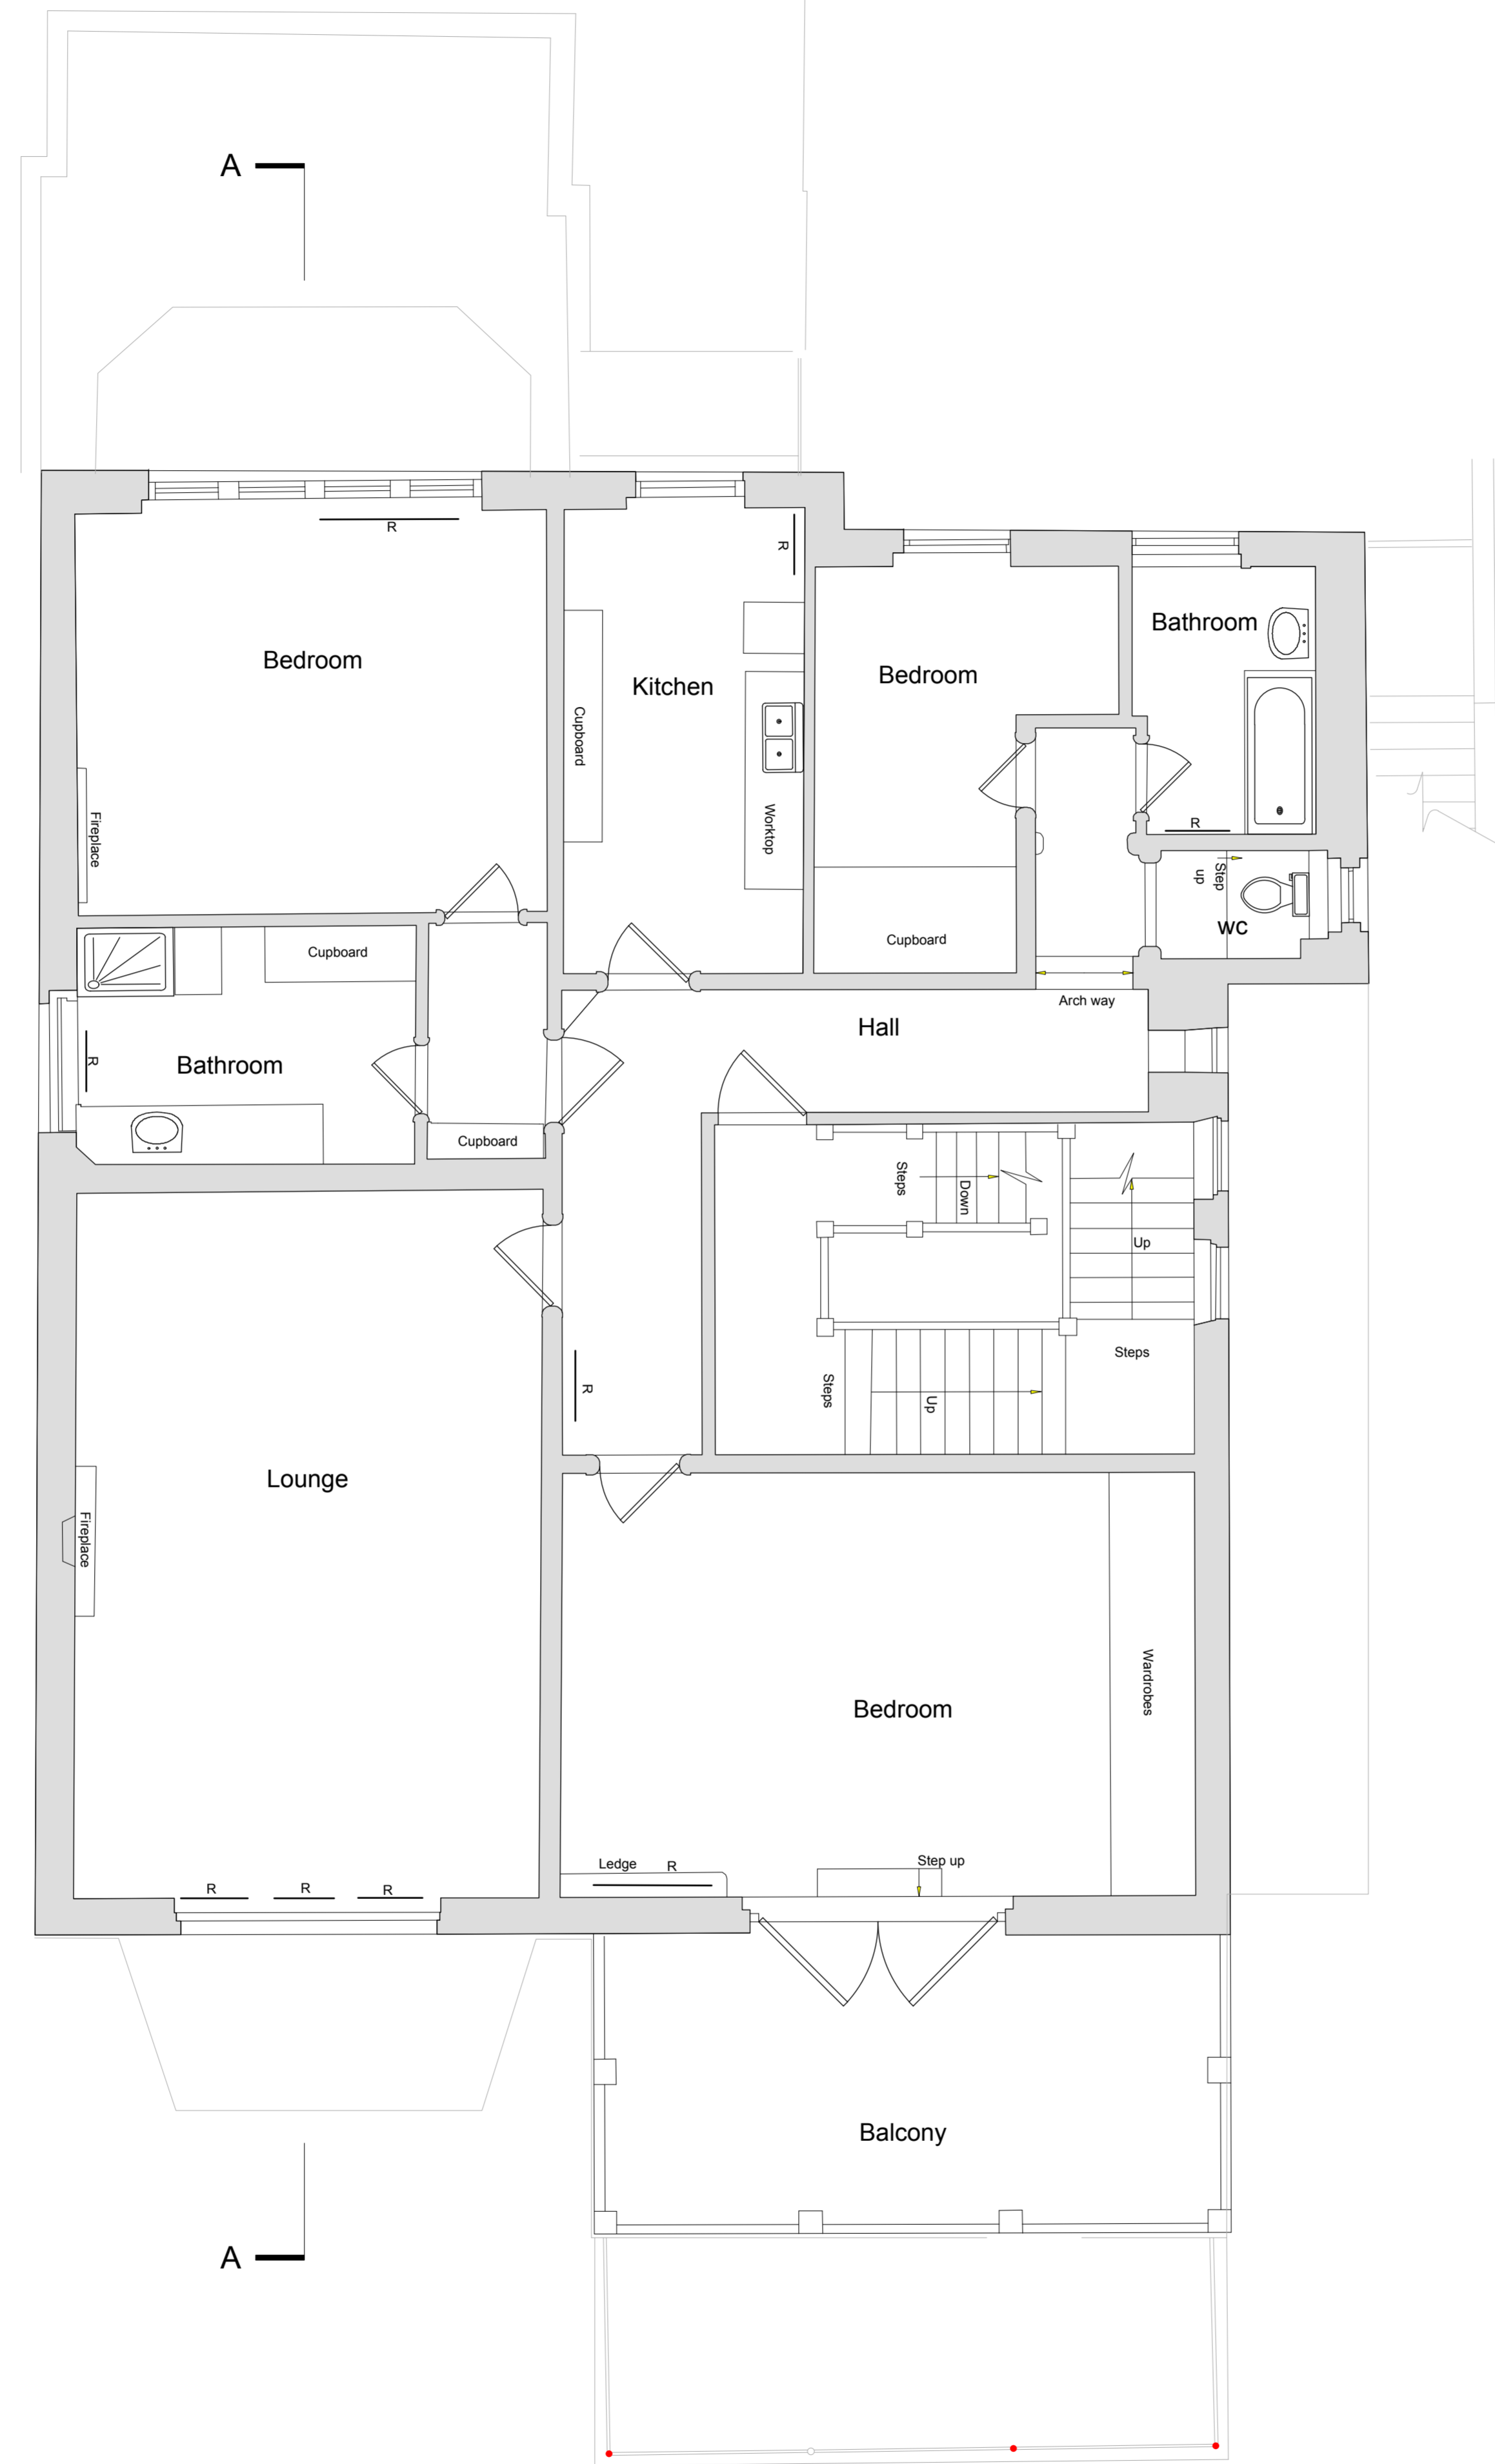

GENERAL NOTES:  
 Do not scale from this drawing.  
 Check drawing on receipt and immediately report any discrepancies to the Architect.  
 Verify all dimensions and levels on site prior to construction.  
 The contents of this drawing are Stiff + Trevillion Architects LLP copyright and shall not be re-used without their written permission.

No.	Date	Revision Notes
-----	------	----------------

EXISTING WALLS

B

B

A

A

EXISTING FIRST FLOOR



PLANNING

Stiff + Trevillion

Stiff + Trevillion Architects Ltd  
 16 Woodfield Road  
 London W9 2BE

T +44(0)20 8960 5550  
 F +44(0)20 8969 8668  
 mail@stiffandtrevillion.com  
 www.stiffandtrevillion.com

Project 26 LYNDHURST ROAD  
 LONDON NW3

Drawing EXISTING PLANS  
 FIRST FLOOR

Project No	Drawing No	Revision
4023	003P	

Scale	Date	Revised
1:50 @ A1 1:100 @ A3	April 2016	

GENERAL NOTES:  
 Do not scale from this drawing.  
 Check drawing on receipt and immediately report any discrepancies to the Architect.  
 Verify all dimensions and levels on site prior to construction.  
 The contents of this drawing are Stiff + Trevillion Architects LLP copyright and shall not be re-used without their written permission.

No.	Date	Revision Notes

EXISTING WALLS



EXISTING SECOND FLOOR

PLANNING

**Stiff + Trevillion**

Stiff + Trevillion Architects Ltd  
 16 Woodfield Road  
 London W9 2BE

T +44(0)20 8960 5550  
 F +44(0)20 8969 8668  
 mail@stiffandtrevillion.com  
 www.stiffandtrevillion.com

Project 26 LYNDHURST ROAD  
 LONDON NW3



Drawing EXISTING PLANS  
 SECOND FLOOR

Project No	Drawing No	Revision
4023	004P	

Scale	Date	Revised
1:50 @ A1 1:100 @ A3	April 2016	

GENERAL NOTES:  
 Do not scale from this drawing.  
 Check drawing on receipt and immediately report any discrepancies to the Architect.  
 Verify all dimensions and levels on site prior to construction.  
 The contents of this drawing are Stiff + Trevillion Architects LLP copyright and shall not be re-used without their written permission.

No.	Date	Revision Notes

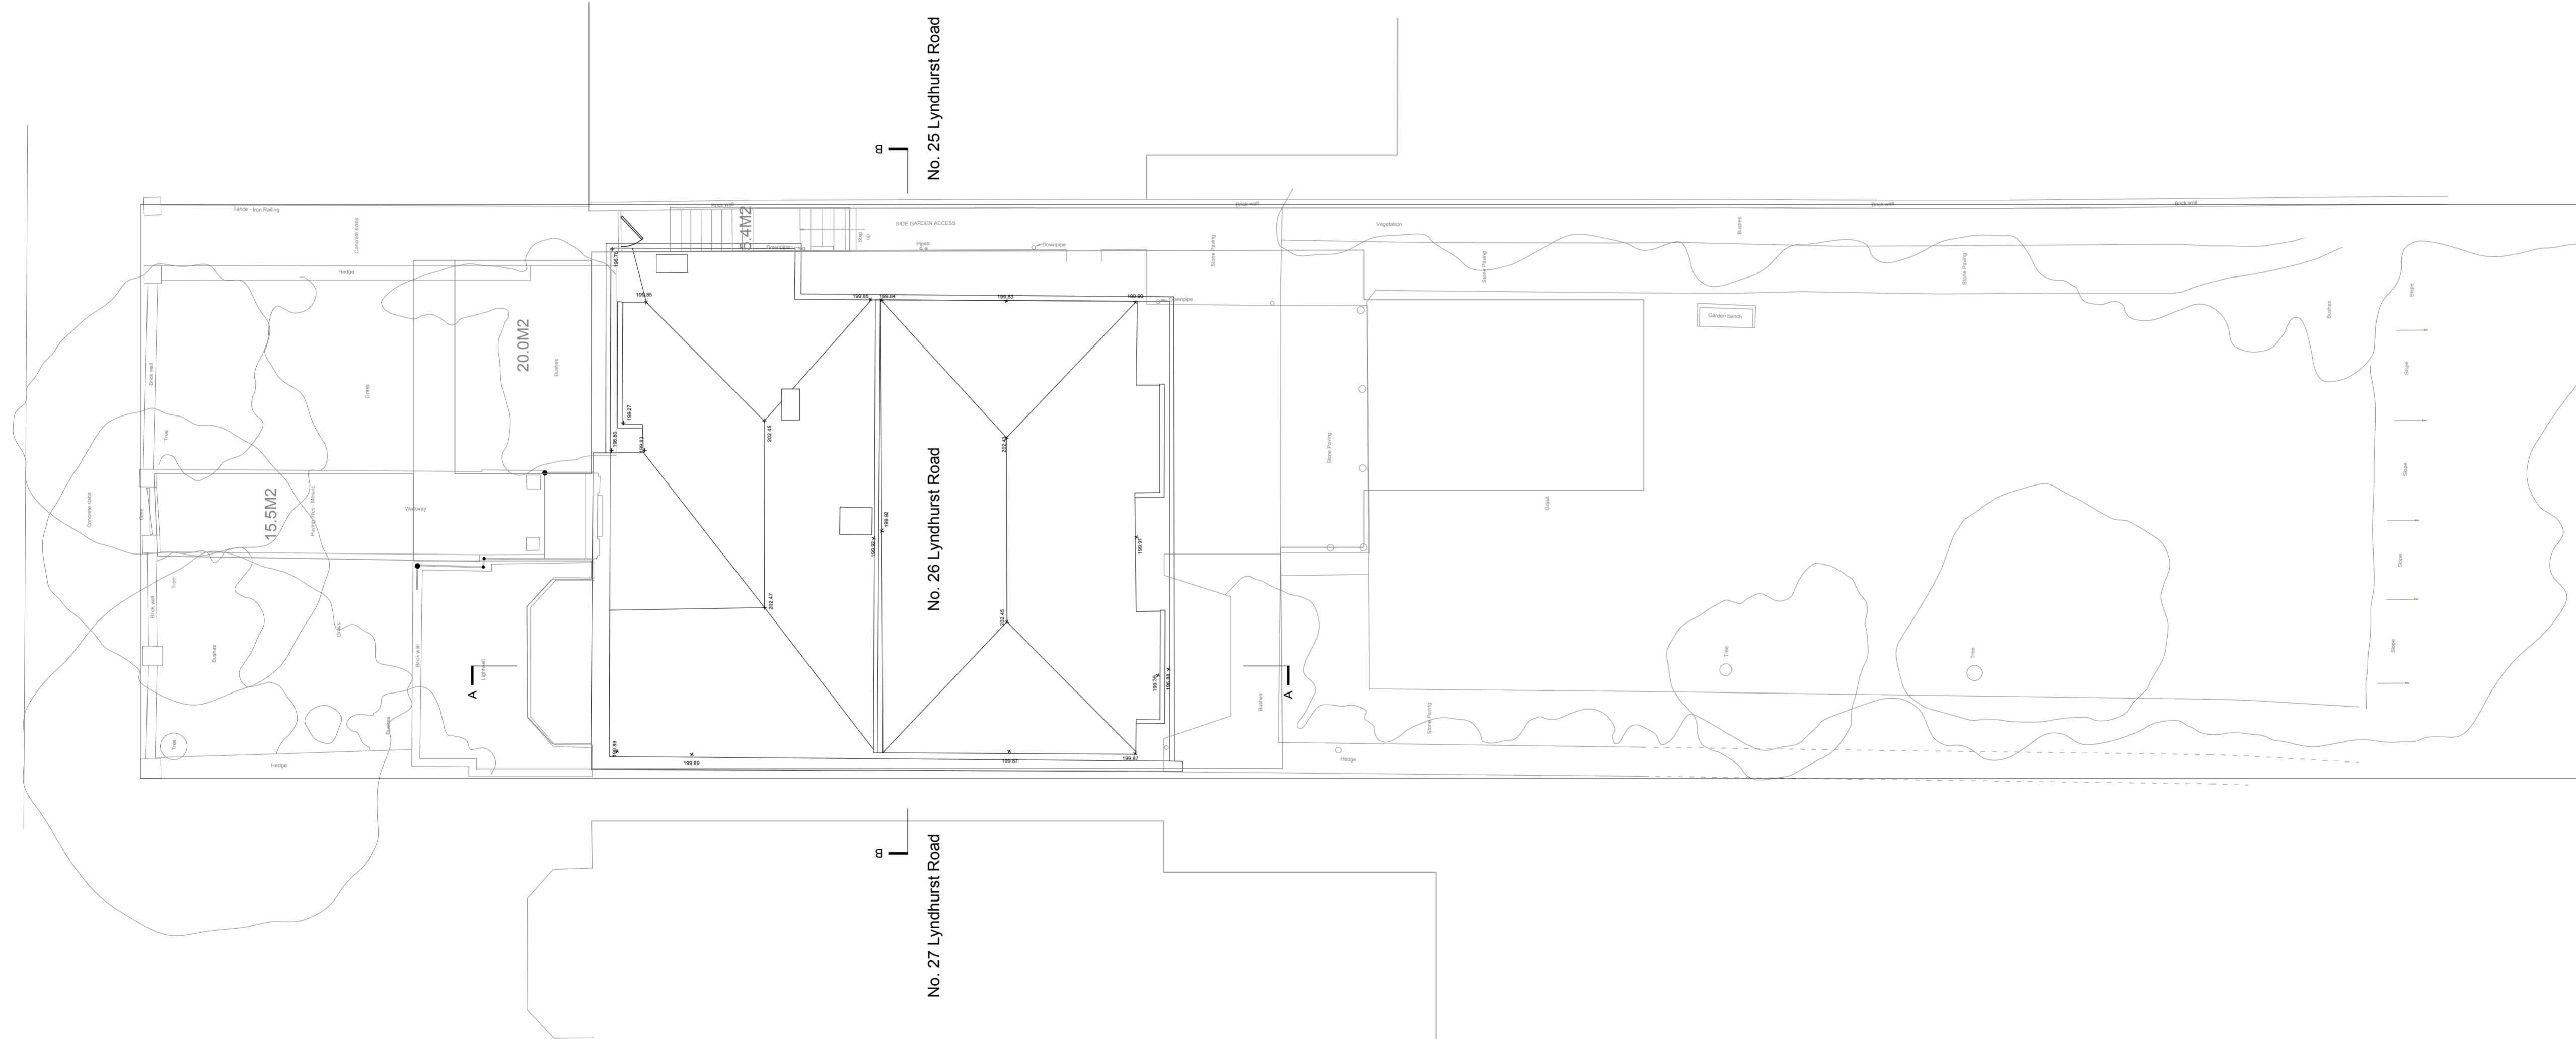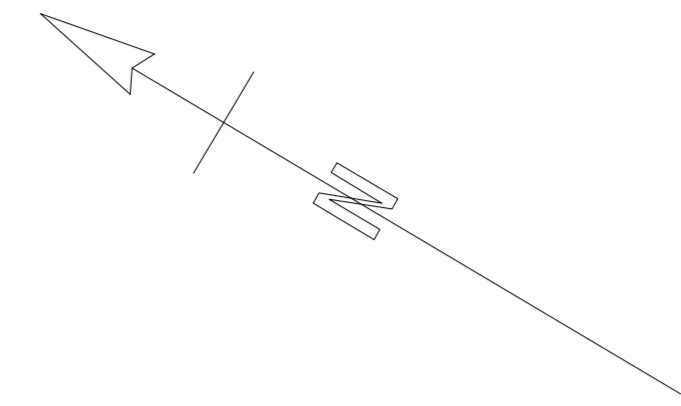

EXISTING SITE PLAN



**PLANNING**

**Stiff + Trevillion**


Stiff + Trevillion Architects Ltd  
 16 Woodfield Road  
 London W9 2BE

T +44(0)20 8960 5550  
 F +44(0)20 8969 8668  
 mail@stiffandtrevillion.com  
 www.stiffandtrevillion.com


Project **26 LYNDHURST ROAD  
 LONDON NW3**

Drawing **EXISTING SITE PLAN**

Project No <b>4023</b>	Drawing No <b>005P</b>	Revision
Scale 1:100 @ A1 1:200 @ A3	Date April 2016	Revised -

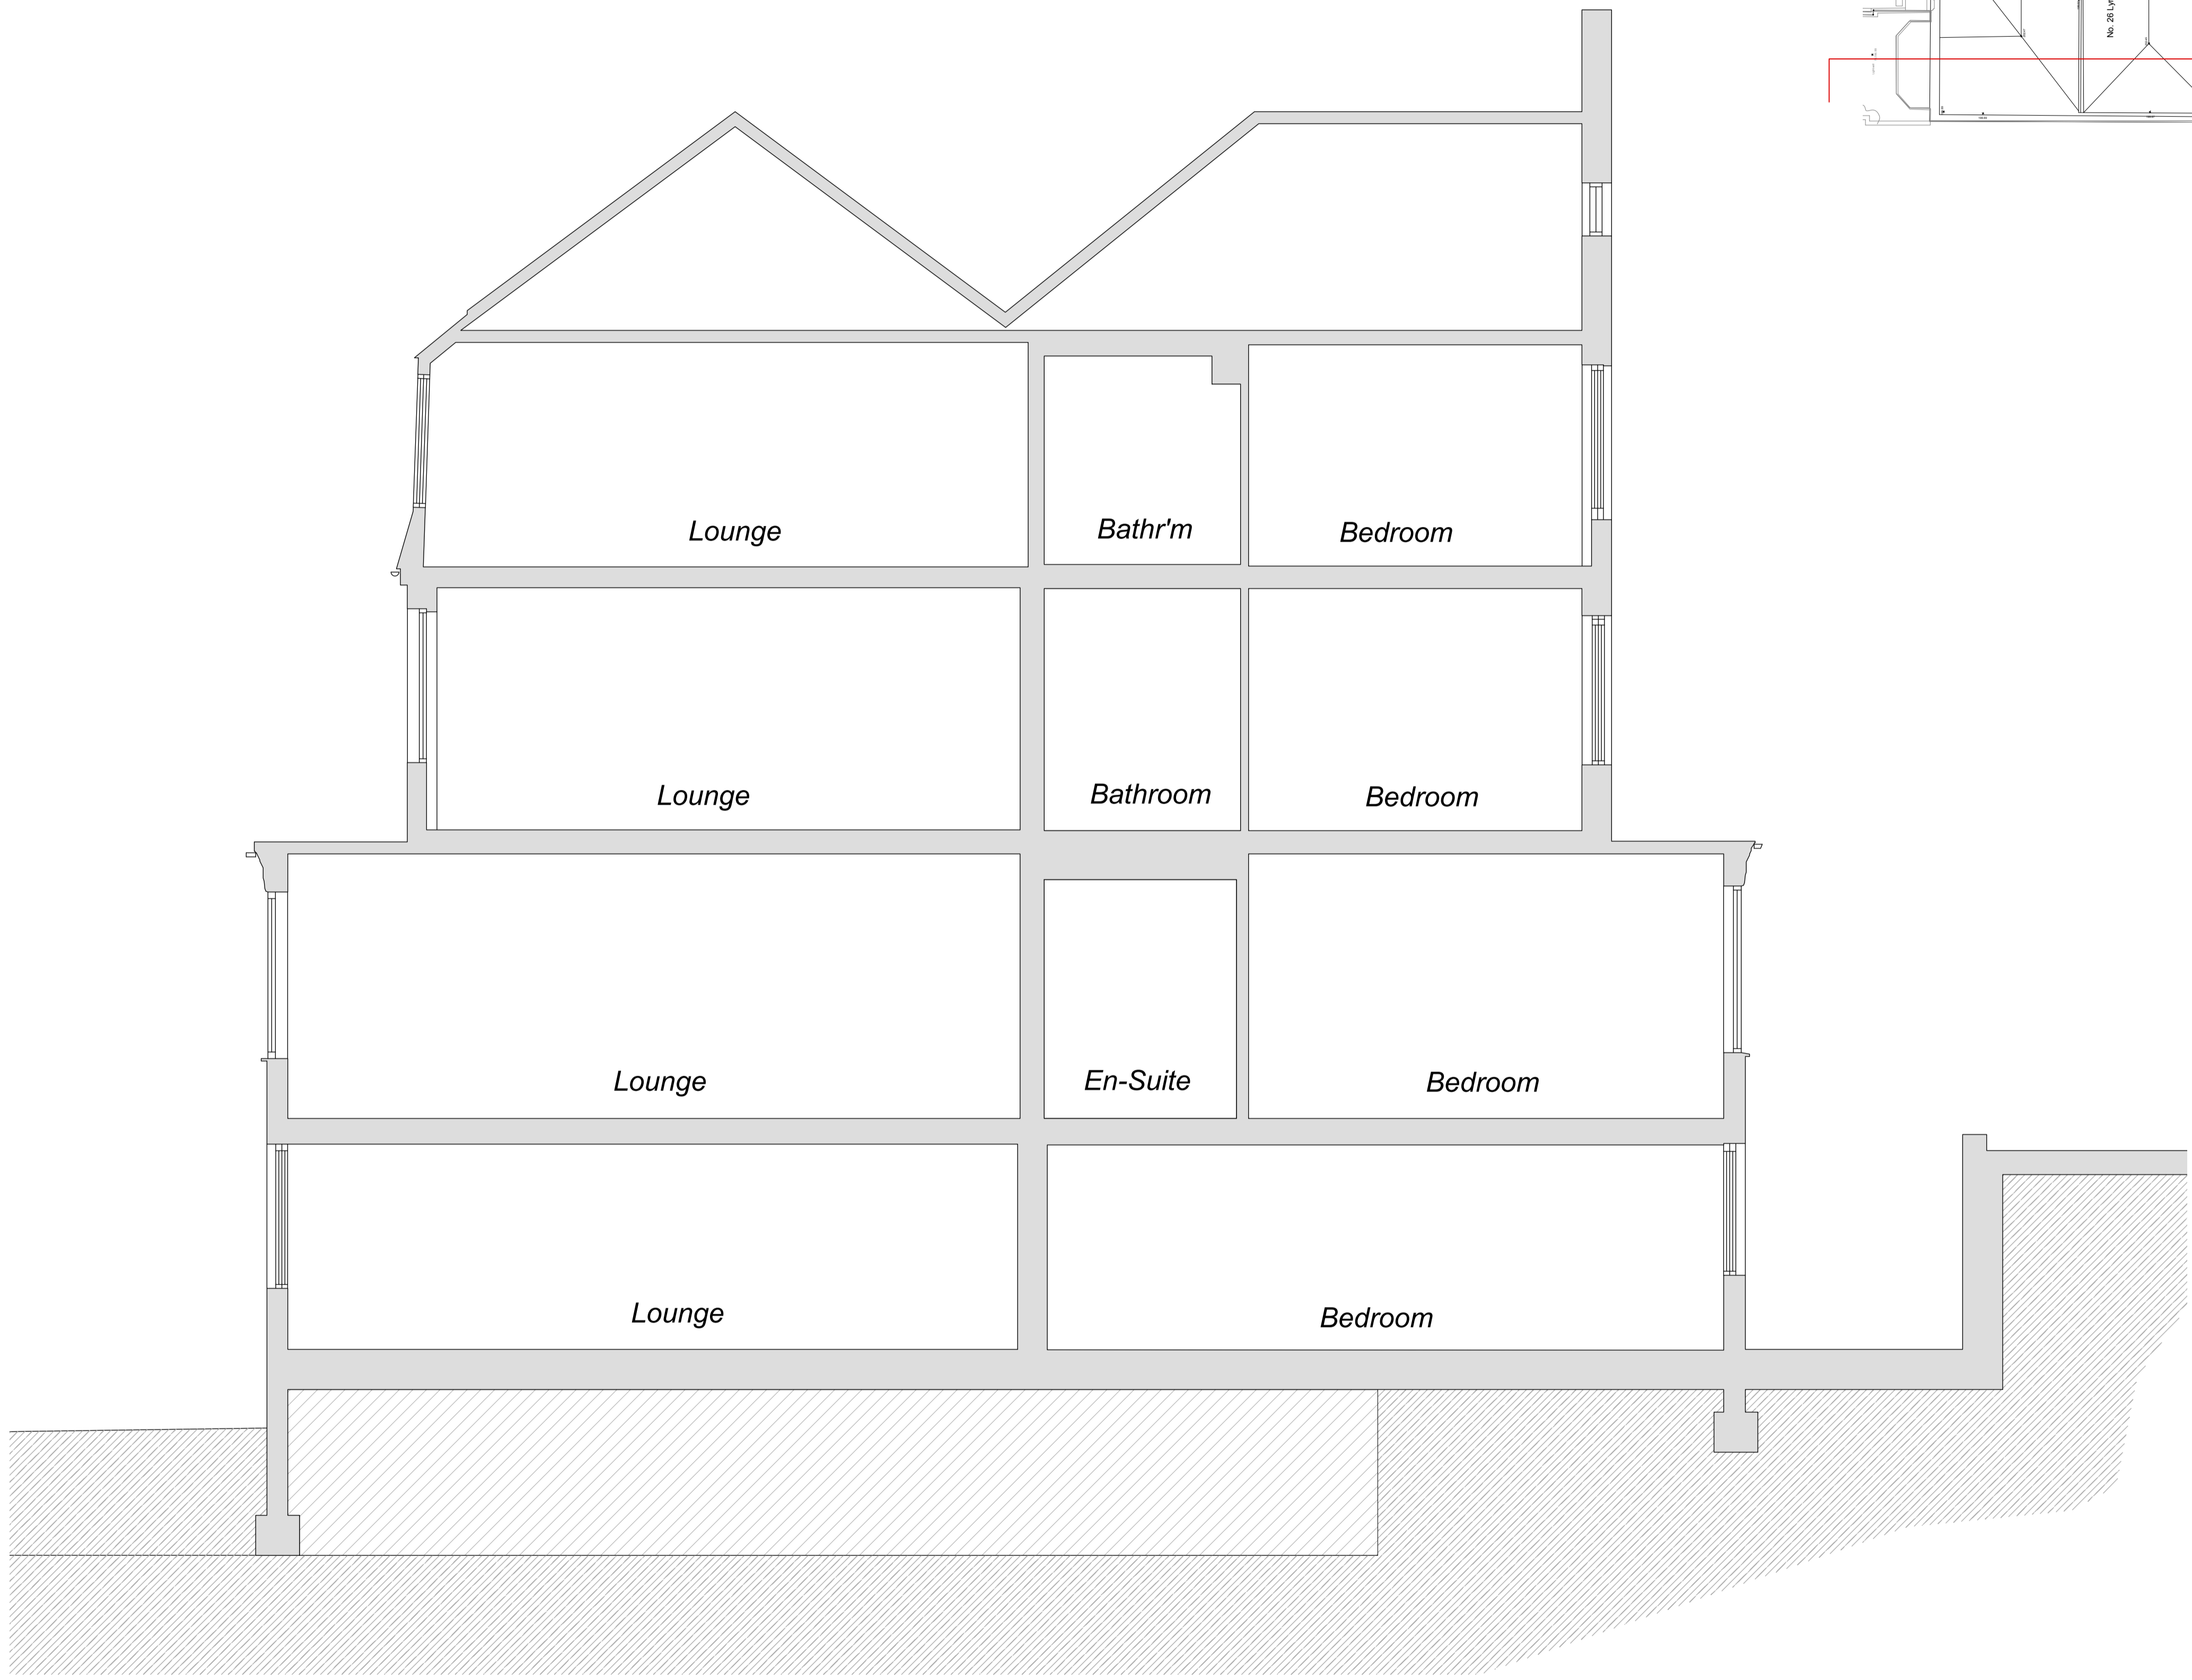

EXISTING SECTION AA

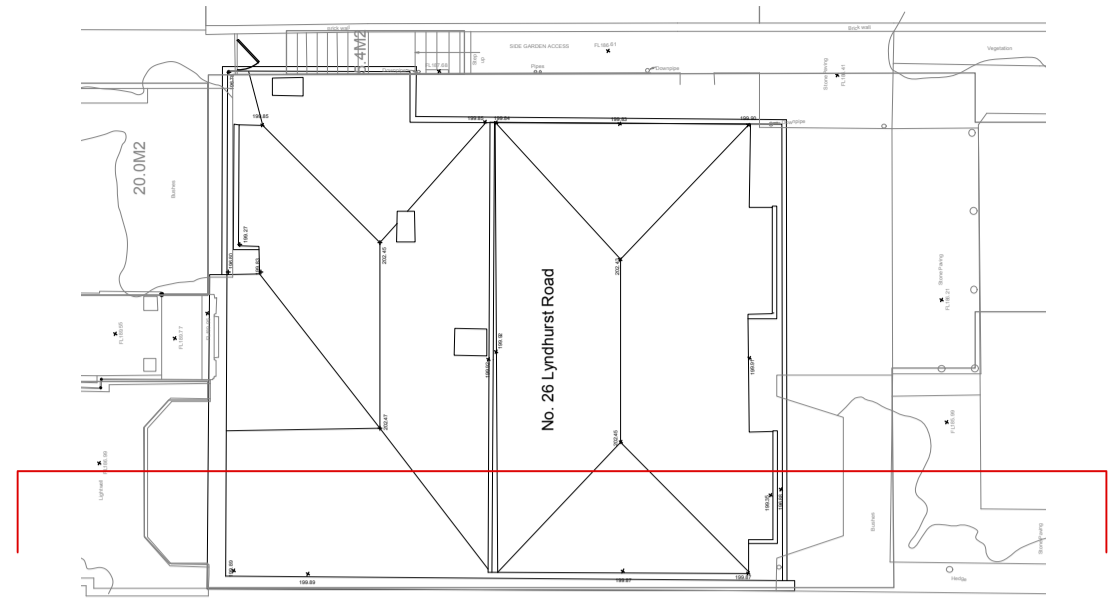

GENERAL NOTES:  
 Do not scale from this drawing.  
 Check drawing on receipt and immediately report any discrepancies to the Architect.  
 Verify all dimensions and levels on site prior to construction.  
 The contents of this drawing are Stiff + Trevillion Architects LLP copyright and shall not be re-used without their written permission.

No.	Date	Revision Notes

PLANNING

**Stiff + Trevillion**



Stiff + Trevillion Architects Ltd  
 16 Woodfield Road  
 London W9 2BE  
 T +44(0)20 8960 5550  
 F +44(0)20 8969 8668  
 mail@stiffandtrevillion.com  
 www.stiffandtrevillion.com

Project **26 LYNDHURST ROAD  
 LONDON NW3**

Drawing **EXISTING SECTION AA**

Project No <b>4023</b>	Drawing No <b>010P</b>	Revision
Scale 1:50 @ A1 1:100 @	Date April 2016	Revised -



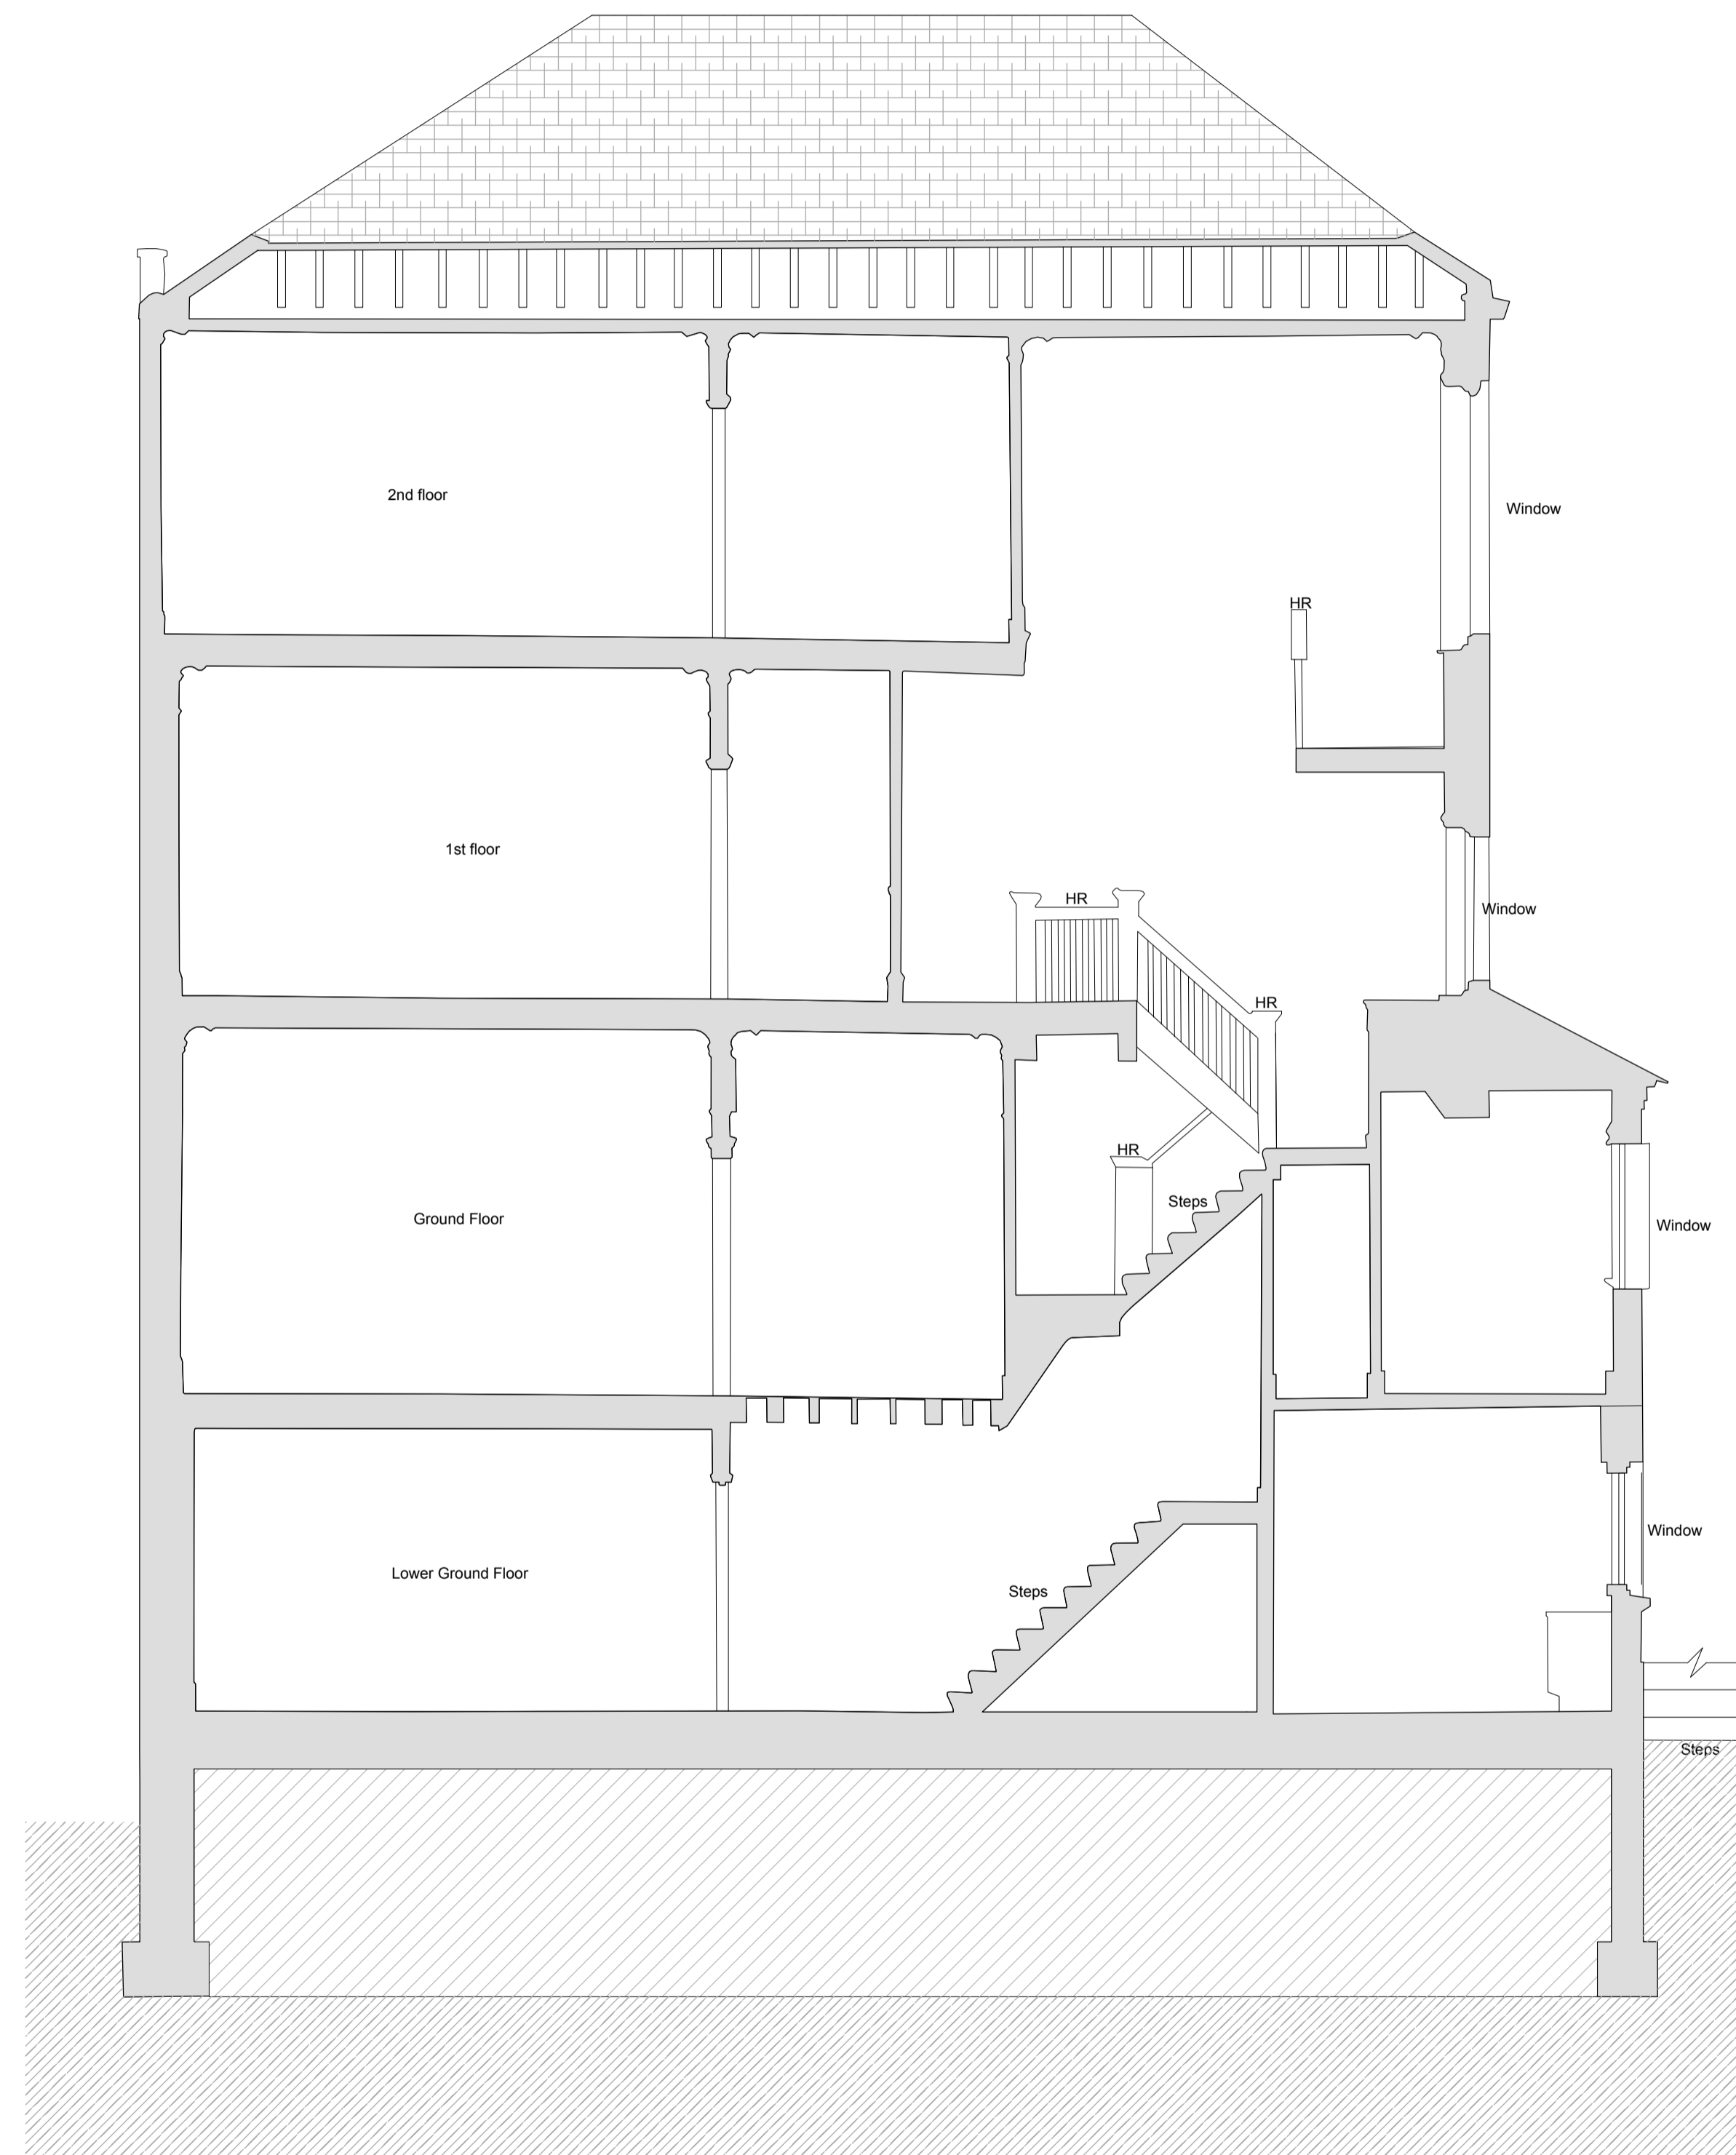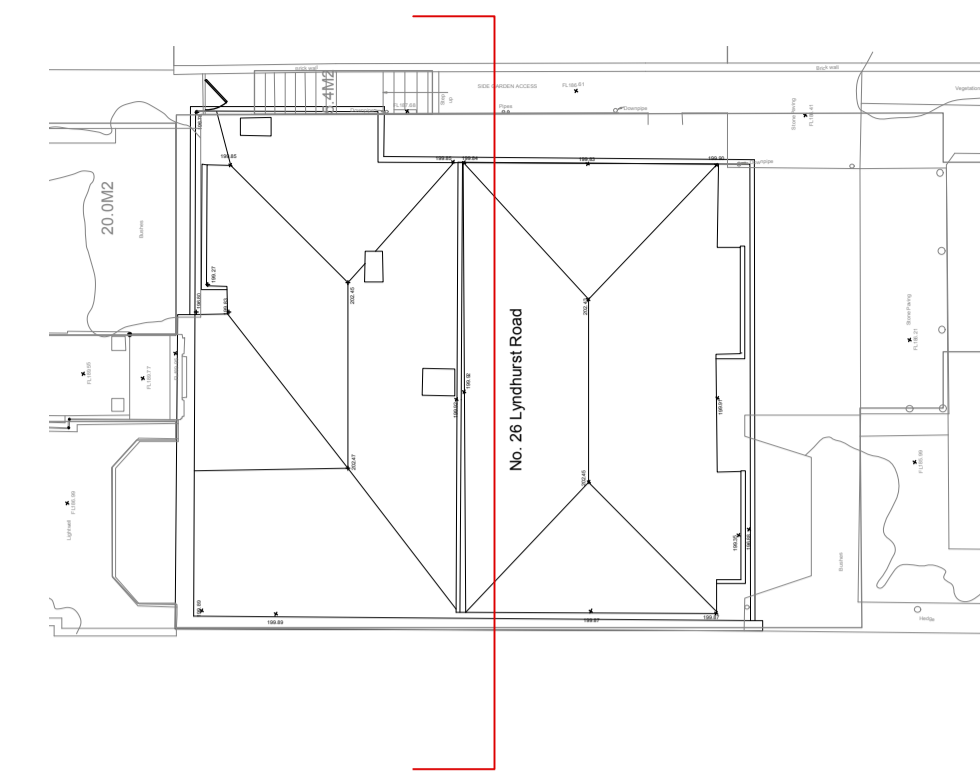

EXISTING SECTION BB

GENERAL NOTES:  
 Do not scale from this drawing.  
 Check drawing on receipt and immediately report any discrepancies to the Architect.  
 Verify all dimensions and levels on site prior to construction.  
 The contents of this drawing are Stiff + Trevillion Architects LLP copyright and shall not be re-used without their written permission.

No.	Date	Revision Notes

PLANNING

Stiff + Trevillion


Stiff + Trevillion Architects Ltd  
 16 Woodfield Road  
 London W9 2BE

T +44(0)20 8960 5550  
 F +44(0)20 8969 8668  
 mail@stiffandtrevillion.com  
 www.stiffandtrevillion.com

Project 26 LYNDHURST ROAD  
 LONDON NW3

Drawing EXISTING SECTION BB

Project No <b>4023</b>	Drawing No <b>011P</b>	Revision
Scale 1:50 @ A1 1:100 @	Date April 2016	Revised -

 

GENERAL NOTES:  
 Do not scale from this drawing.  
 Check drawing on receipt and immediately report any discrepancies to the Architect.  
 Verify all dimensions and levels on site prior to construction.  
 The contents of this drawing are Stiff + Trevillion Architects LLP copyright and shall not be re-used without their written permission.

No.	Date	Revision Notes
-----	------	----------------



EXISTING NORTH ELEVATION



PLANNING

**Stiff + Trevillion**

Stiff + Trevillion Architects Ltd  
 16 Woodfield Road  
 London W9 2BE

T +44(0)20 8960 5550  
 F +44(0)20 8969 8668  
 mail@stiffandtrevillion.com  
 www.stiffandtrevillion.com

Project **26 LYNDBURST ROAD  
 LONDON NW3**

Drawing **EXISTING NORTH ELEVATION  
 (FRONT)**

Project No <b>4023</b>	Drawing No <b>020P</b>	Revision
Scale 1:50 @ A1 1:100 @ A3	Date April 2016	Revised -



GENERAL NOTES:  
 Do not scale from this drawing.  
 Check drawing on receipt and immediately report any discrepancies to the Architect.  
 Verify all dimensions and levels on site prior to construction.  
 The contents of this drawing are Stiff + Trevillion Architects LLP copyright and shall not be re-used without their written permission.

No.	Date	Revision Notes
-----	------	----------------



EXISTING WEST ELEVATION



PLANNING

Stiff + Trevillion

Stiff + Trevillion Architects Ltd  
 16 Woodfield Road  
 London W9 2BE

T +44(0)20 8960 5550  
 F +44(0)20 8969 8668  
 mail@stiffandtrevillion.com  
 www.stiffandtrevillion.com


Project 26 LYNDHURST ROAD  
 LONDON NW3

Drawing EXISTING WEST ELEVATION  
 (SIDE)

Project No	Drawing No	Revision
4023	021P	
Scale	Date	Revised
1:50 @ A1 1:100 @ A3	April 2016	-

GENERAL NOTES:  
 Do not scale from this drawing.  
 Check drawing on receipt and immediately report any discrepancies to the Architect.  
 Verify all dimensions and levels on site prior to construction.  
 The contents of this drawing are Stiff + Trevillion Architects LLP copyright and shall not be re-used without their written permission.

No.	Date	Revision Notes
-----	------	----------------

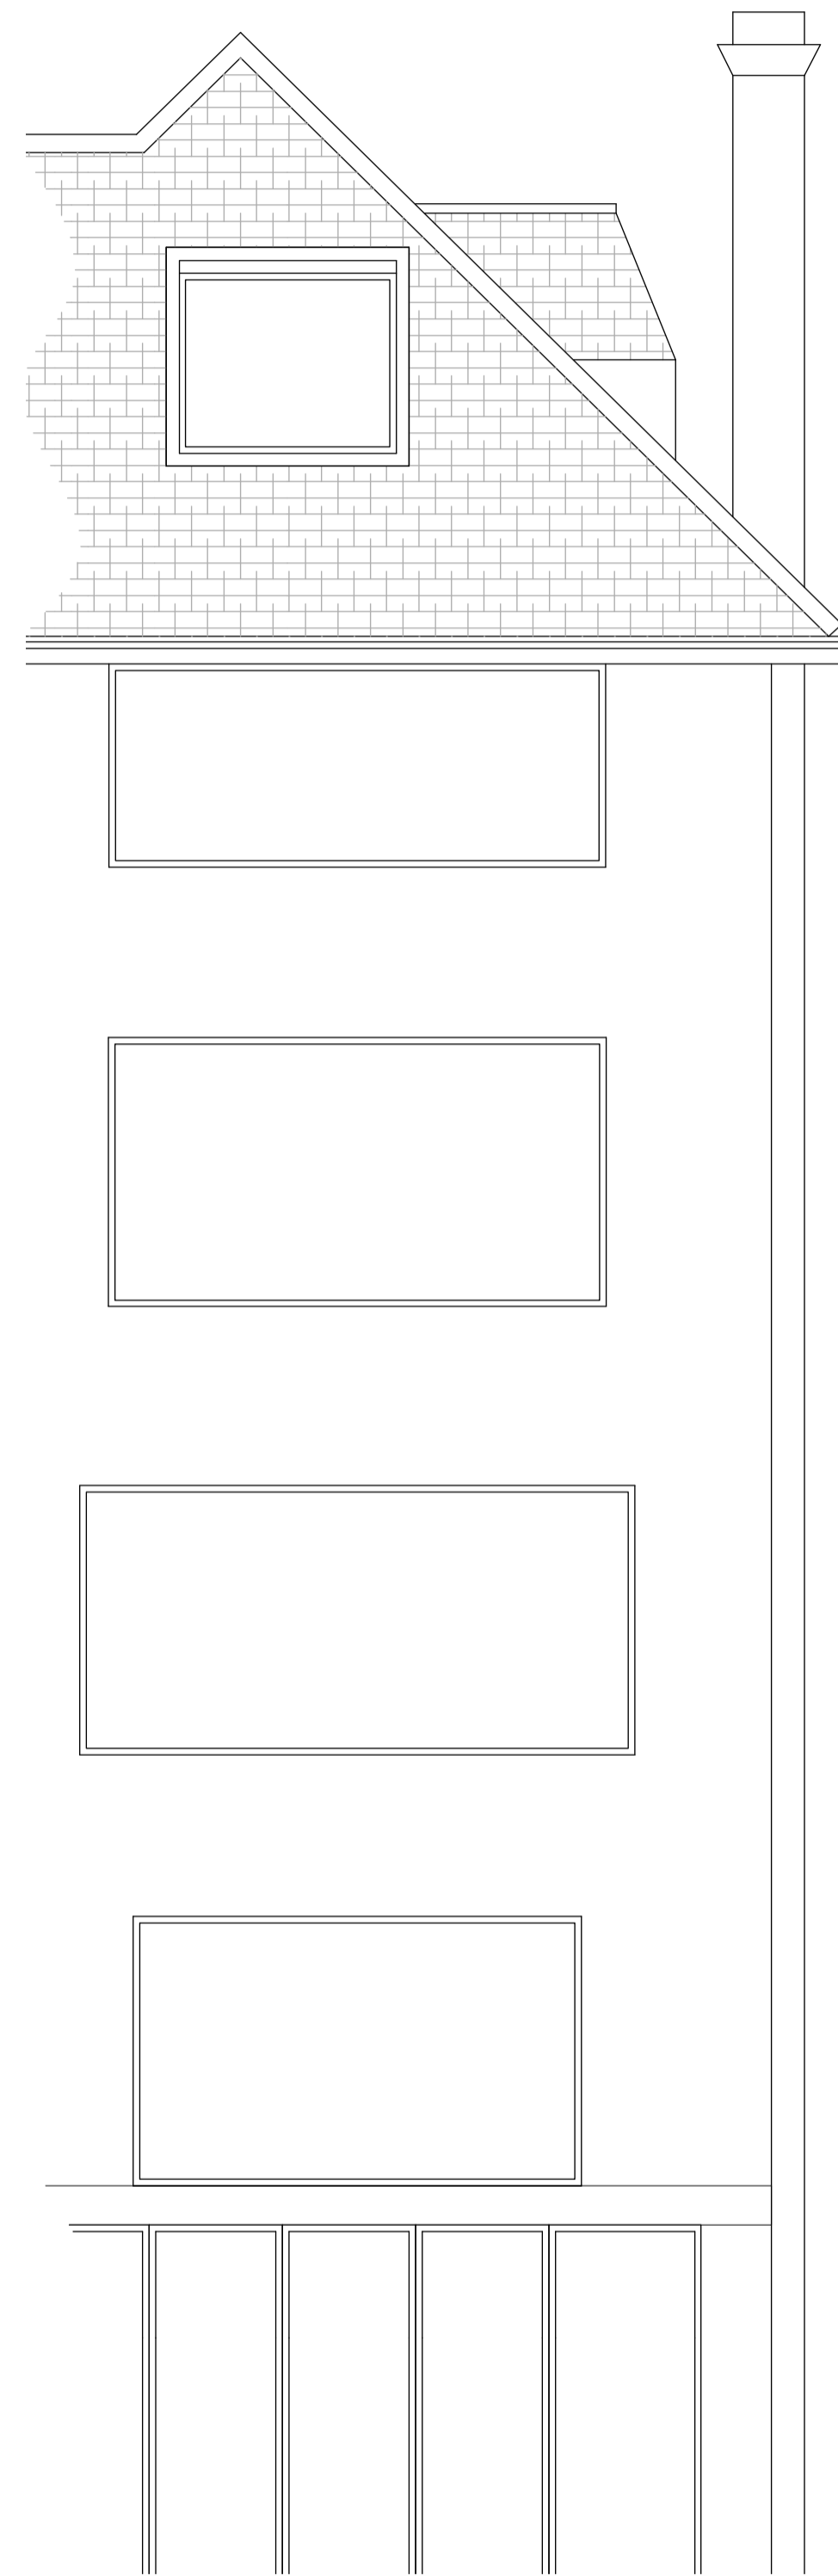

EXISTING SOUTH ELEVATION



PLANNING

**Stiff + Trevillion**

Stiff + Trevillion Architects Ltd  
 16 Woodfield Road  
 London W9 2BE

T +44(0)20 8960 5550  
 F +44(0)20 8969 8668  
 mail@stiffandtrevillion.com  
 www.stiffandtrevillion.com

Project **26 LYNDHURST ROAD  
 LONDON NW3**

Drawing **EXISTING SOUTH ELEVATION  
 (REAR)**

Project No	Drawing No	Revision
<b>4023</b>	<b>022P</b>	
Scale 1:50 @ A1 1:100 @ A3	Date April 2016	Revised -

GENERAL NOTES:  
 Do not scale from this drawing.  
 Check drawing on receipt and immediately report any discrepancies to the Architect.  
 Verify all dimensions and levels on site prior to construction.  
 The contents of this drawing are Stiff + Trevillion Architects LLP copyright and shall not be re-used without their written permission.

No.	Date	Revision Notes
-----	------	----------------



EXISTING EAST ELEVATION



PLANNING

**Stiff + Trevillion**

Stiff + Trevillion Architects Ltd  
 16 Woodfield Road  
 London W9 2BE

T +44(0)20 8960 5550  
 F +44(0)20 8969 8668  
 mail@stiffandtrevillion.com  
 www.stiffandtrevillion.com

Project **26 LYNDHURST ROAD  
 LONDON NW3**

Drawing **EXISTING EAST ELEVATION  
 (SIDE)**

Project No	Drawing No	Revision
<b>4023</b>	<b>023P</b>	

Scale	Date	Revised
1:50 @ A1 1:100 @ A3	April 2016	-