


FRONT ELEVATION

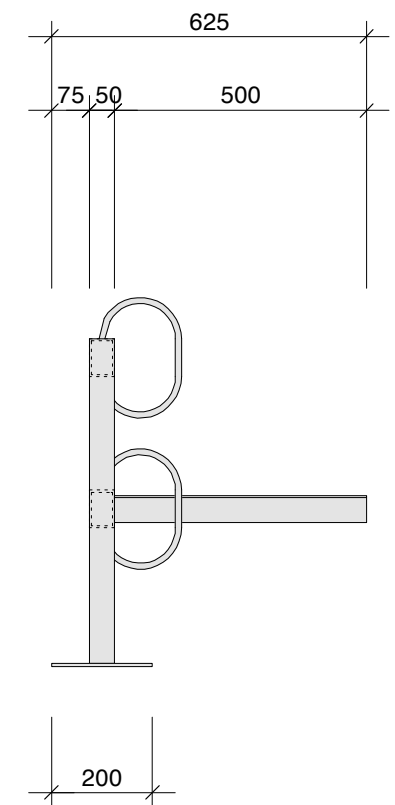

SIDE ELEVATION

NOTES :

COLOURS :


- Grey BS.4800 (00.A.09)
- Green RAL.6005
- Red RAL.3020
- Black RAL.9005

CONSTRUCTION :

Heavy-duty plastic coated steel.

INSTALLATION :

Fix the stand to a suitable flat surface, eg. 125mm thick concrete. Base fixing is accomplished using the expansion bolts supplied. 10mm holes are to be drilled in the concrete base through pre-drilled holes in the base plates to a minimum depth of 100mm.

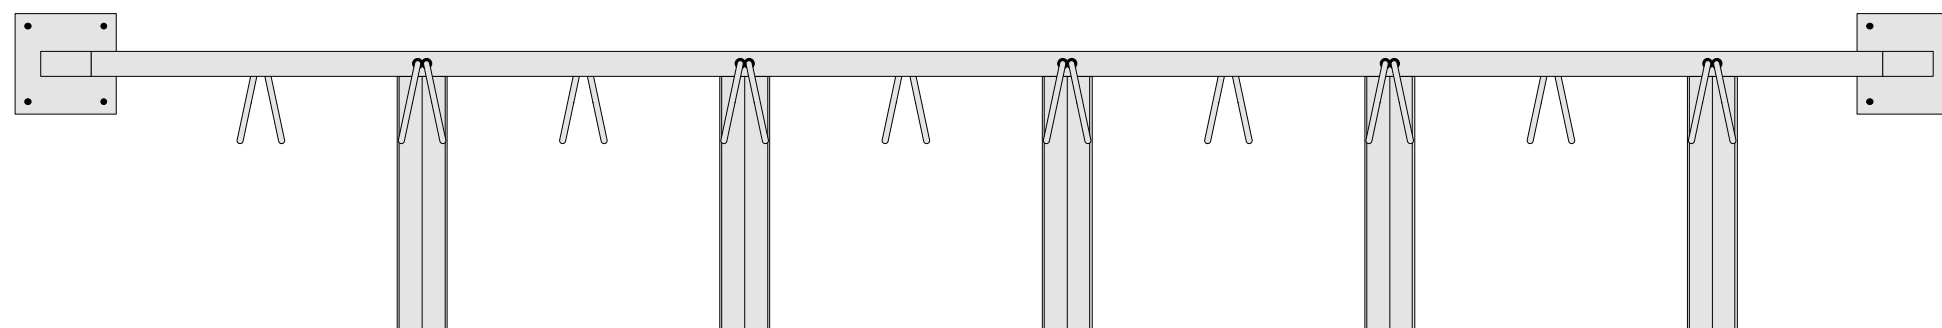

PLAN VIEW



GLASDON MANUFACTURING LIMITED
 Poulton Business Park • Poulton-le-Fylde • Lancashire • FY6 8JW
 Tel: 01253 891131 • Fax: 01253 891923
 e-mail: sales@glasdon-manufacturing.co.uk
 website: www.glasdon.com

Title :
 Bicycle Stand (Freestanding Single-Sided Model)
 -
 Bi-Stander SF60 - 10 Place Rings,
 For Standard Bicycles

Sales Example Drawing

Drawn By : SF	Scale : 1:15
Date : 12/05/06	Original Drawing Size : A3
Drawing No :	

Glasdon©. This drawing is issued on the condition that it is not copied reproduced or disclosed to a third party either wholly or in part without the consent in writing of Glasdon Manufacturing Limited.