



**FRONT ELEVATION**

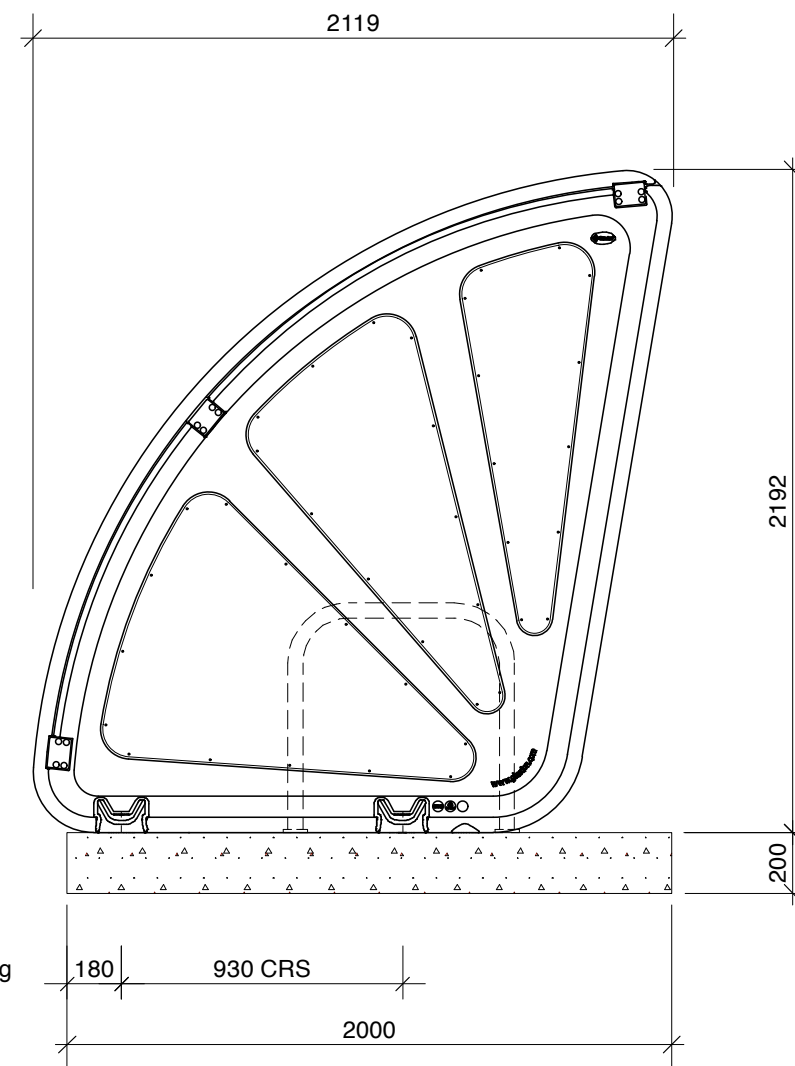

**SIDE ELEVATION**

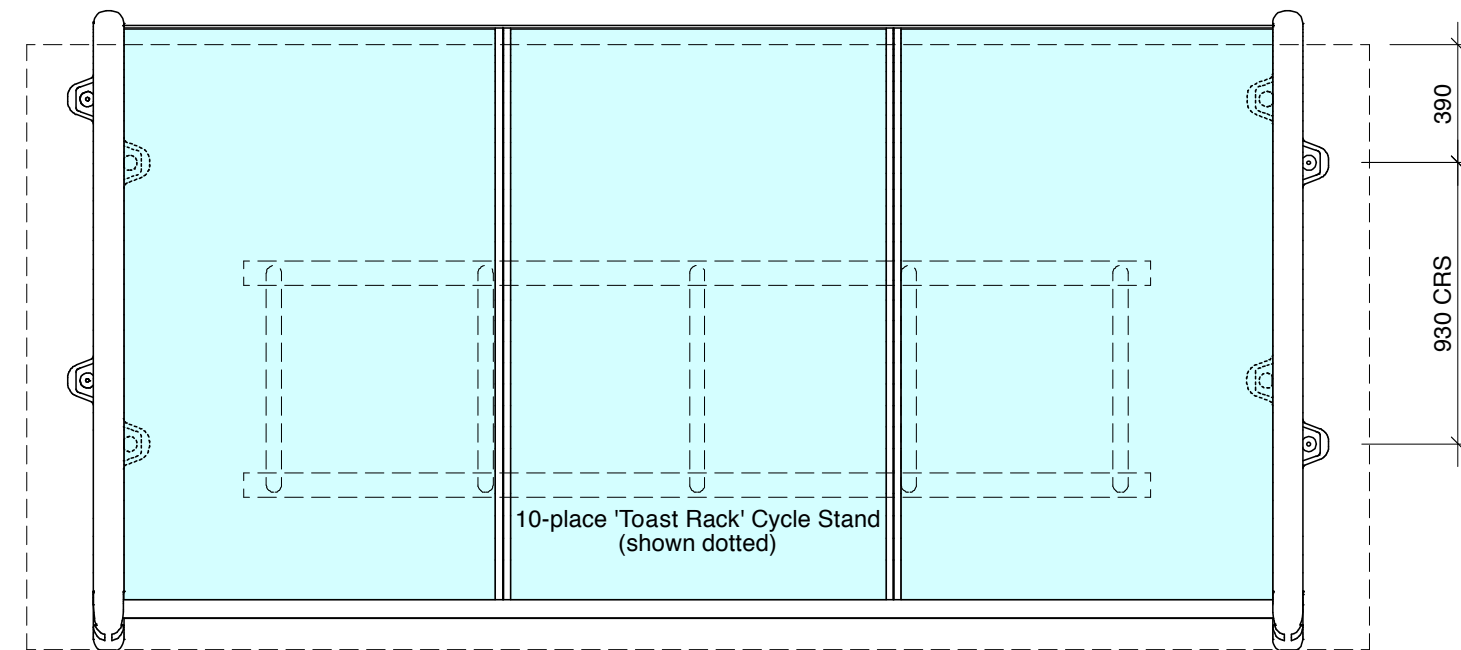

**PLAN VIEW**

**PRODUCT INFORMATION:**

Description:  
The Aero™ Shelter is manufactured from plastic end mouldings and extruded aluminium cross beams for outdoor use.

Weight:  
Shelter only - 150kg (without end windows)

Material:  
End Panels - Durapol®  
Cross Beams - Natural Anodised Aluminium  
Roof Panels - PETg

Colours:  
End Panels - Anthracite Grey to RAL 7016  
Cross Beams - Silver Anodised  
Roof Panels - Clear

Colours shown on this drawing are for illustrative purposes only.

Dimensions:  
All dimensions in millimetres unless stated otherwise.

Optional Extras:  
10-Place Galvanised Steel 'Toast Rack' Cycle Stand

**RECOMMENDED INSTALLATION:**

The Aero™ Shelter must be permanently ground fixed immediately after arrival. We strongly recommend fixing using the ground anchor bolts provided.

The Aero™ Shelter should be installed onto a sound concrete foundation of minimum dimensions 4400 x 2000 x 200mm deep.

Concrete specification to BS 8500:2006, complimentary British Standard to BS EN 206-1. Provide concrete producer with information required by BS 8500-1, Clauses 4 and 5.

Grade: C28/35  
Aggregates: to BS 8500-2: 2006 - Maximum size 20mm  
Additional aggregate requirements: None  
Special requirements for cement/combinations: None  
Consistency Class: S3  
Site Mixing: Not permitted

When installing on tarmac or block paving, a concrete base is required to provide a secure fixing point

8no. holes to be drilled for the ground fixing bolts Ø18mm x 140mm (minimum depth). Ensure holes are located at least 180mm from any edge of the concrete foundation.

Ensure Ø50mm washers and ground spacers are used.

**Glasdon U.K. Limited**  
Preston New Road  
Blackpool  
Lancashire  
FY3 4UL  
Tel: (01253) 600410  
Fax: (01253) 792558  
e-mail: sales@glasdon-uk.co.uk  
website: www.glasdon.com

Title :  
1no. Standard Model AE105 Aero Shelter with Moulded Plastic End Panels and 10-Place 'Toast Rack' Cycle Stand

**Aero™ Shelter**

Drawn By :	N Jones	Scale :	1:25
Date :	14/01/15	Original Drawing Size :	A3

Drawing No : **Model AE100**

Glasdon®. This drawing is issued on the condition that it is not copied reproduced or disclosed to a third party either wholly or in part without the consent in writing of Glasdon U.K. Limited.