




1 Existing South Elevation  
 Scale: 1:50 @ A1 & 1:100 @ A3

Notes:  
 Copyright of this drawing and the contents remain with Pennington Phillips Limited.  
 Do not scale from the drawings. The contractor is to verify dimensions on site prior to the commencement of work. Any discrepancies are to be reported to the designer. If in doubt - seek clarification.

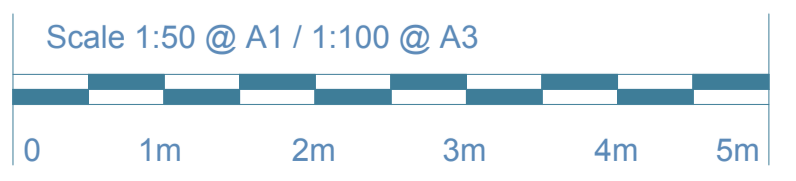

Rev.	Date	Remarks
0	00/00/00	0

Client:	-	Drawing Number:	5871_05
Project:	Wells Court, Oriel Place	Revision:	-
Drawing:	Existing South Elevation	Date:	12/07/16
Status:	Planning		