


2

Existing West Elevation

Scale: 1:50 @ A1 & 1:100 @ A3

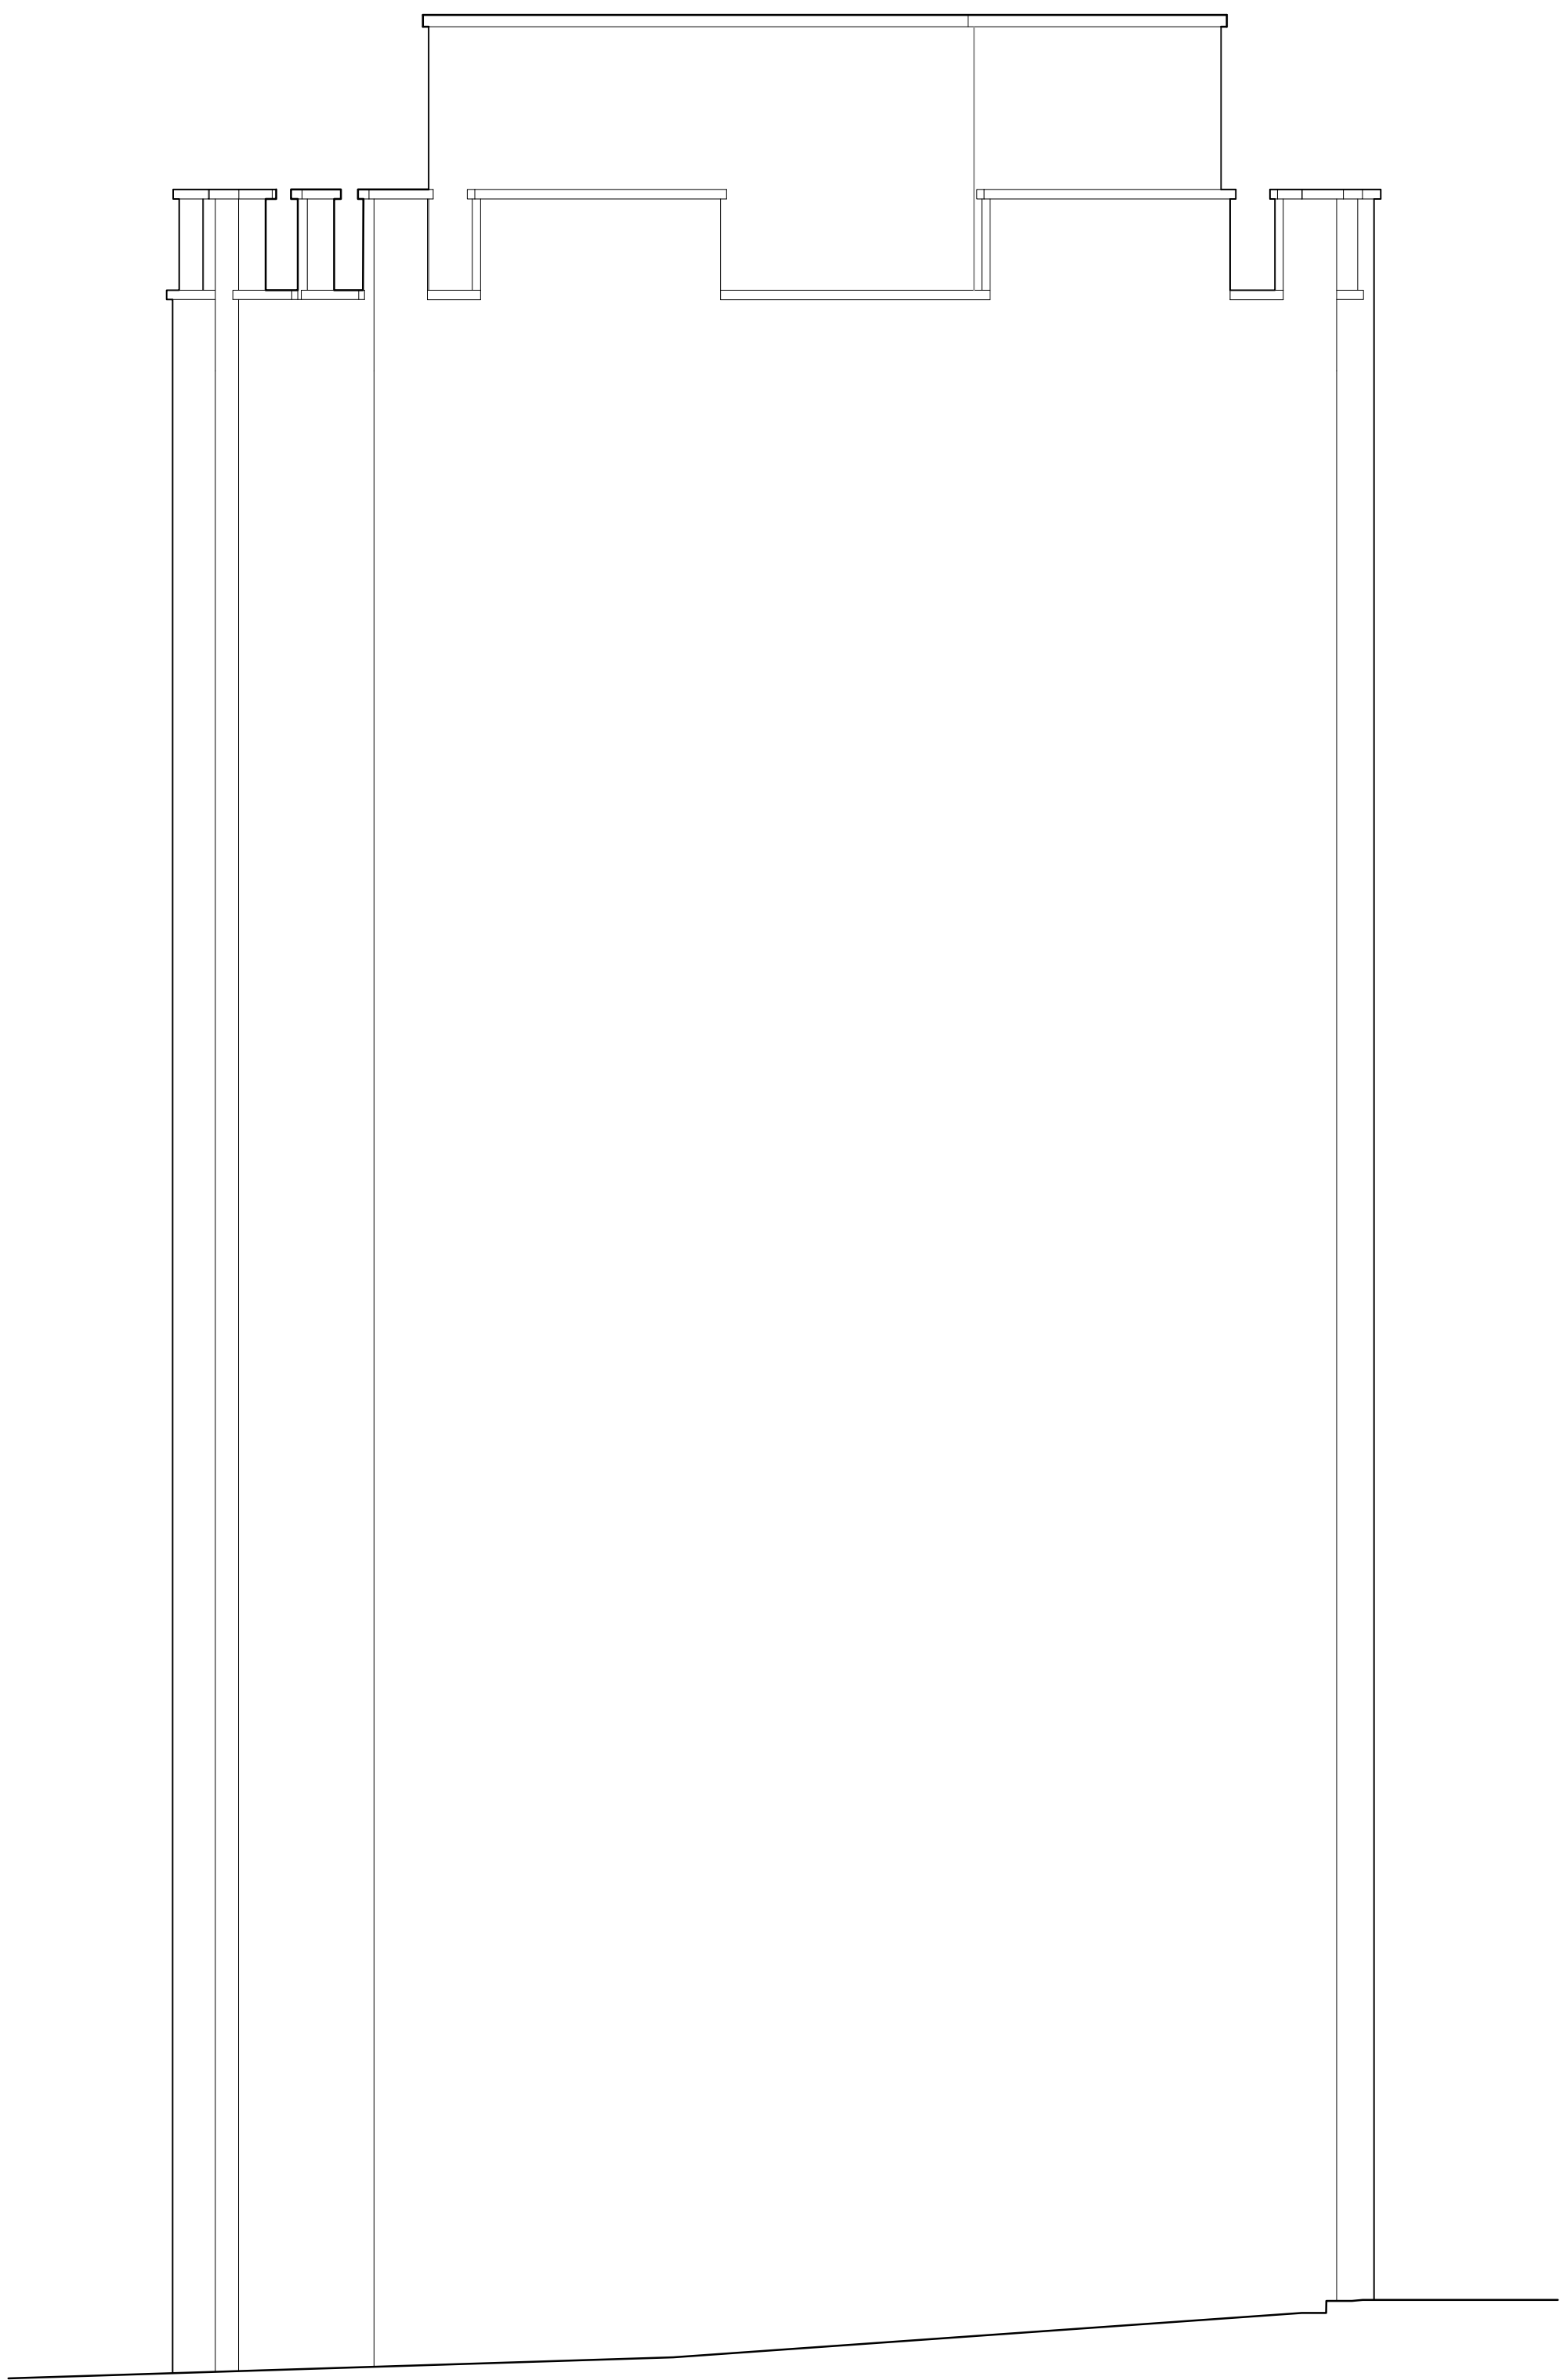

3

Existing East Elevation

Scale: 1:50 @ A1 & 1:100 @ A3

