


5 Existing Roof Plan
 Scale: 1:50 @ A1 / 1:100 @ A3

Notes:
 Copyright of this drawing and the contents remain with Pennington Phillips Limited.
 Do not scale from the drawings. The contractor is to verify dimensions on site prior to the commencement of work. Any discrepancies are to be reported to the designer. If in doubt - seek clarification.

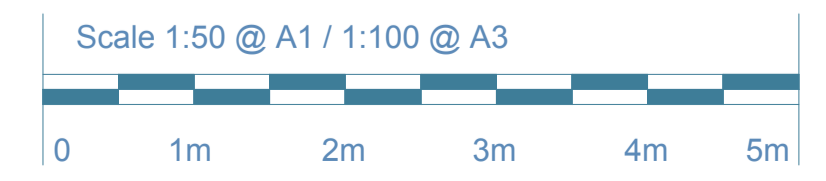

Rev.	Date	Remarks
0	00/00/00	0

Client:	-	Drawing Number:	5871_08
Project:	Wells Court, Oriel Place	Revision:	-
Drawing:	Existing Roof Plan	Date:	12/07/16
Status:	Planning		