



EXISTING GROUND LEVEL PLAN

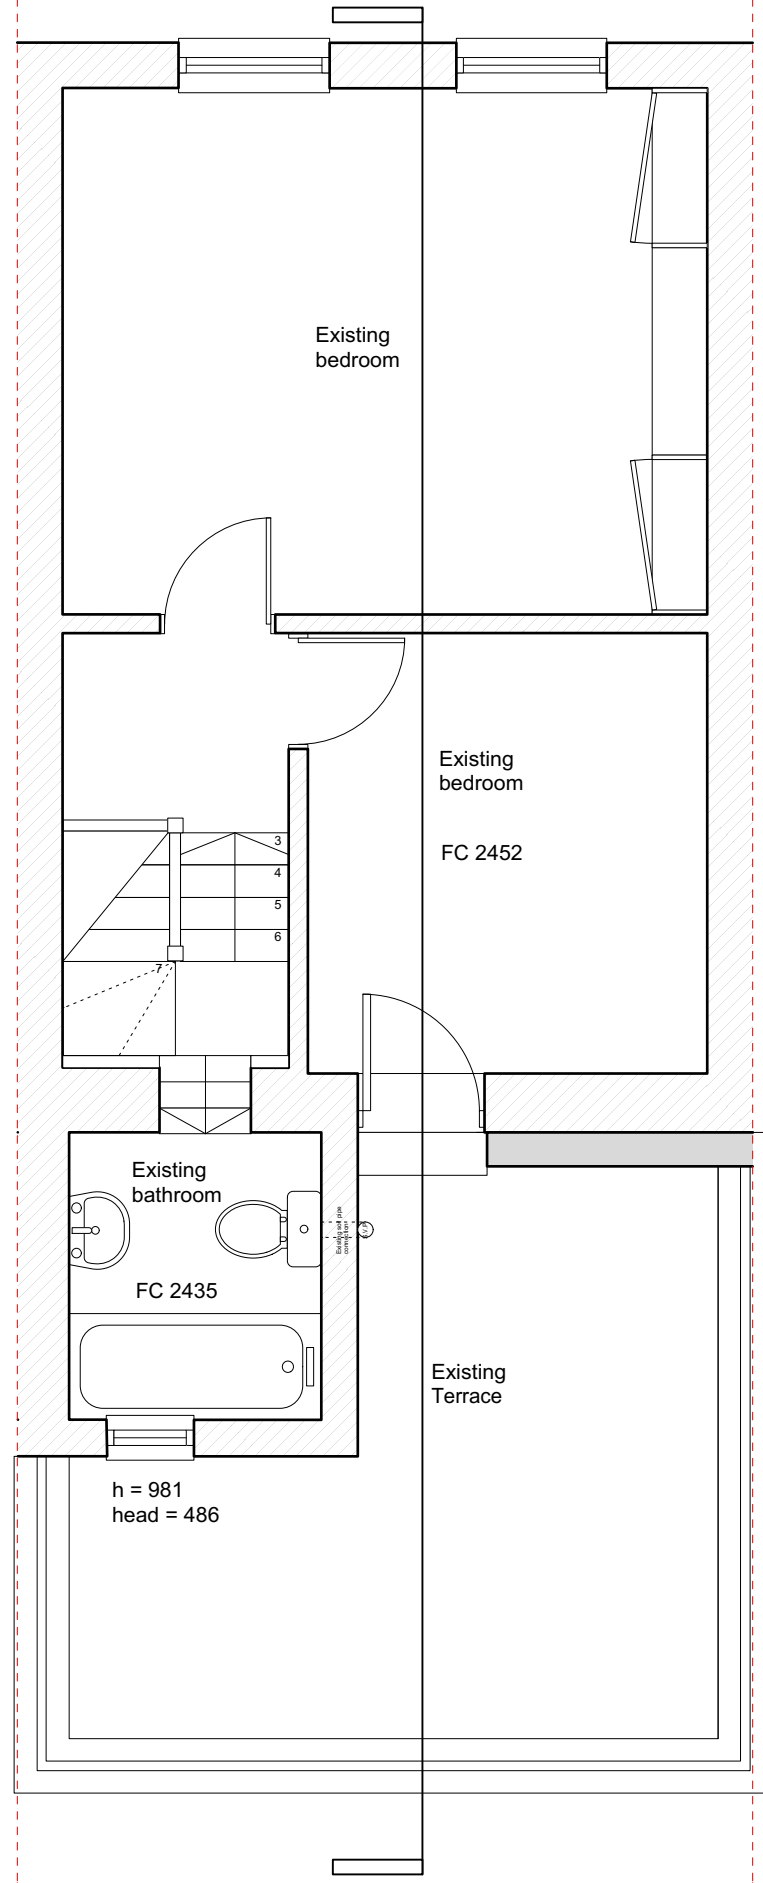

EXISTING FIRST FLOOR PLAN

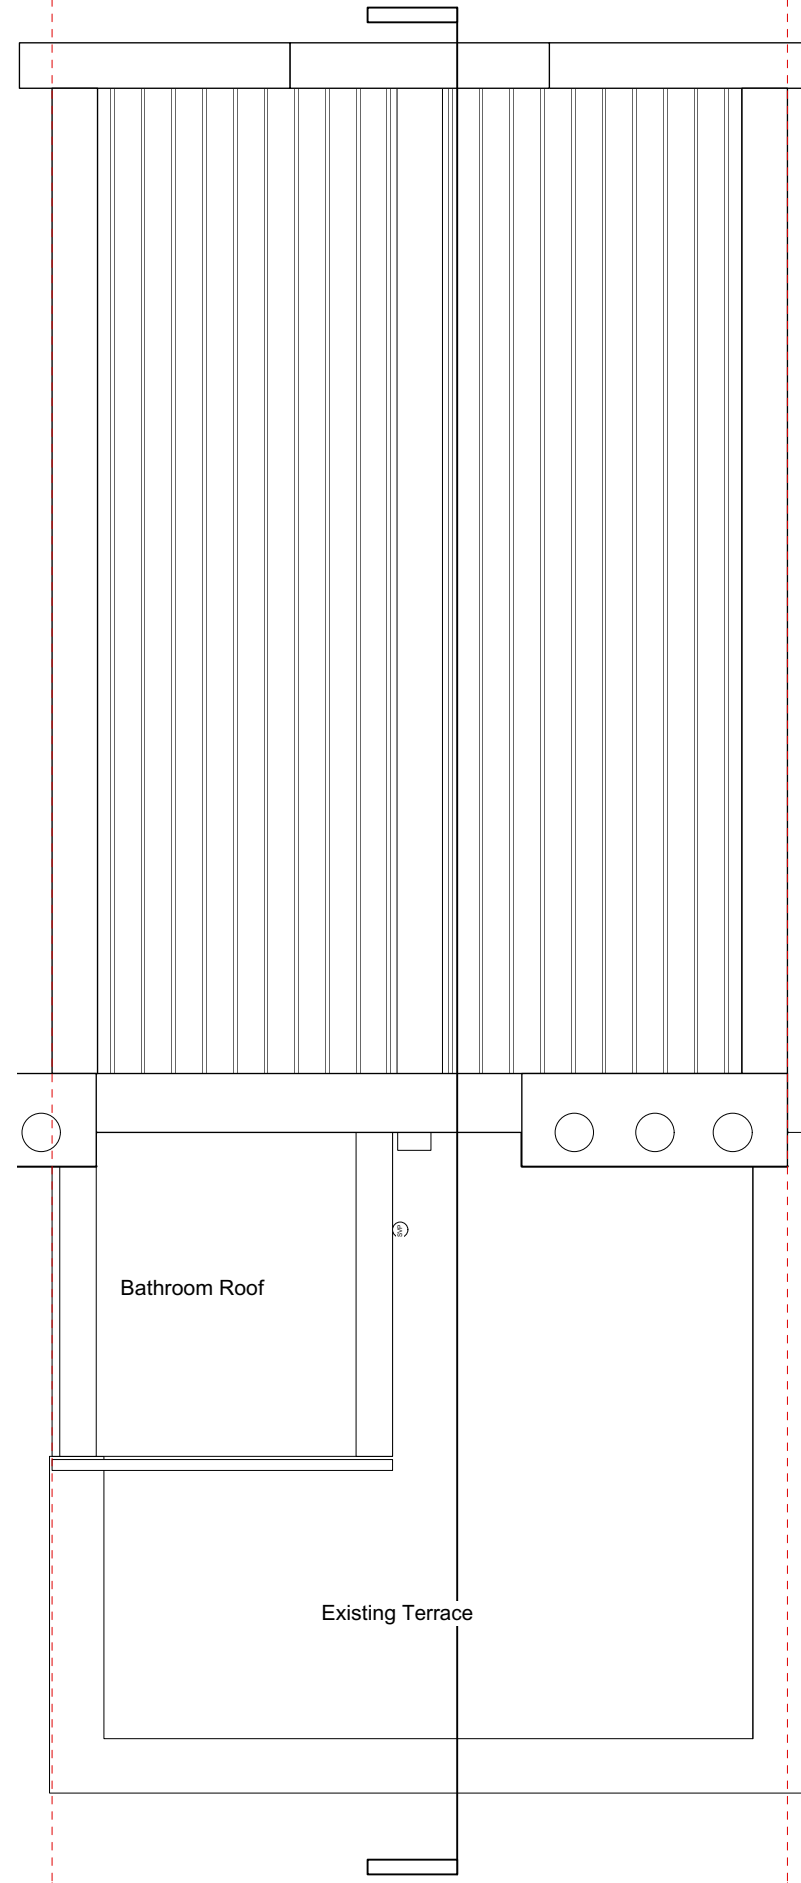


EXISTING ROOF FLOOR PLAN

NOTE
DO NOT SCALE DRAWINGS
COPYRIGHT RESERVED
ALL DIMENSIONS TO BE CONFIRMED ON SITE
DISCREPANCIES TO BE VERIFIED PRIOR TO
COMMENCEMENT OF WORKS

Issue	Date	Issued For:	Chk

Rev	Date	Comments	D/B	Chk

 

hoos
architecture & urbanism
11 Portland Place, London W1B 1AF | 020 3074 4145 | info@hoos.com
CIBA Chartered Practice 20014288 Registered in England & Wales Company No. 0728870

Client: HONG & EDWARD PARKER

Project:
81 CLARENCE WAY,
LONDON NW1 8DG

Drawing:
EXISTING PLANS

Drawing No.:
D103

Scale: 1:50 @ A3 1:25 @ A1

Drawn: TC Checked: - Date: AUG 16

