



PROPOSED GROUND LEVEL PLAN

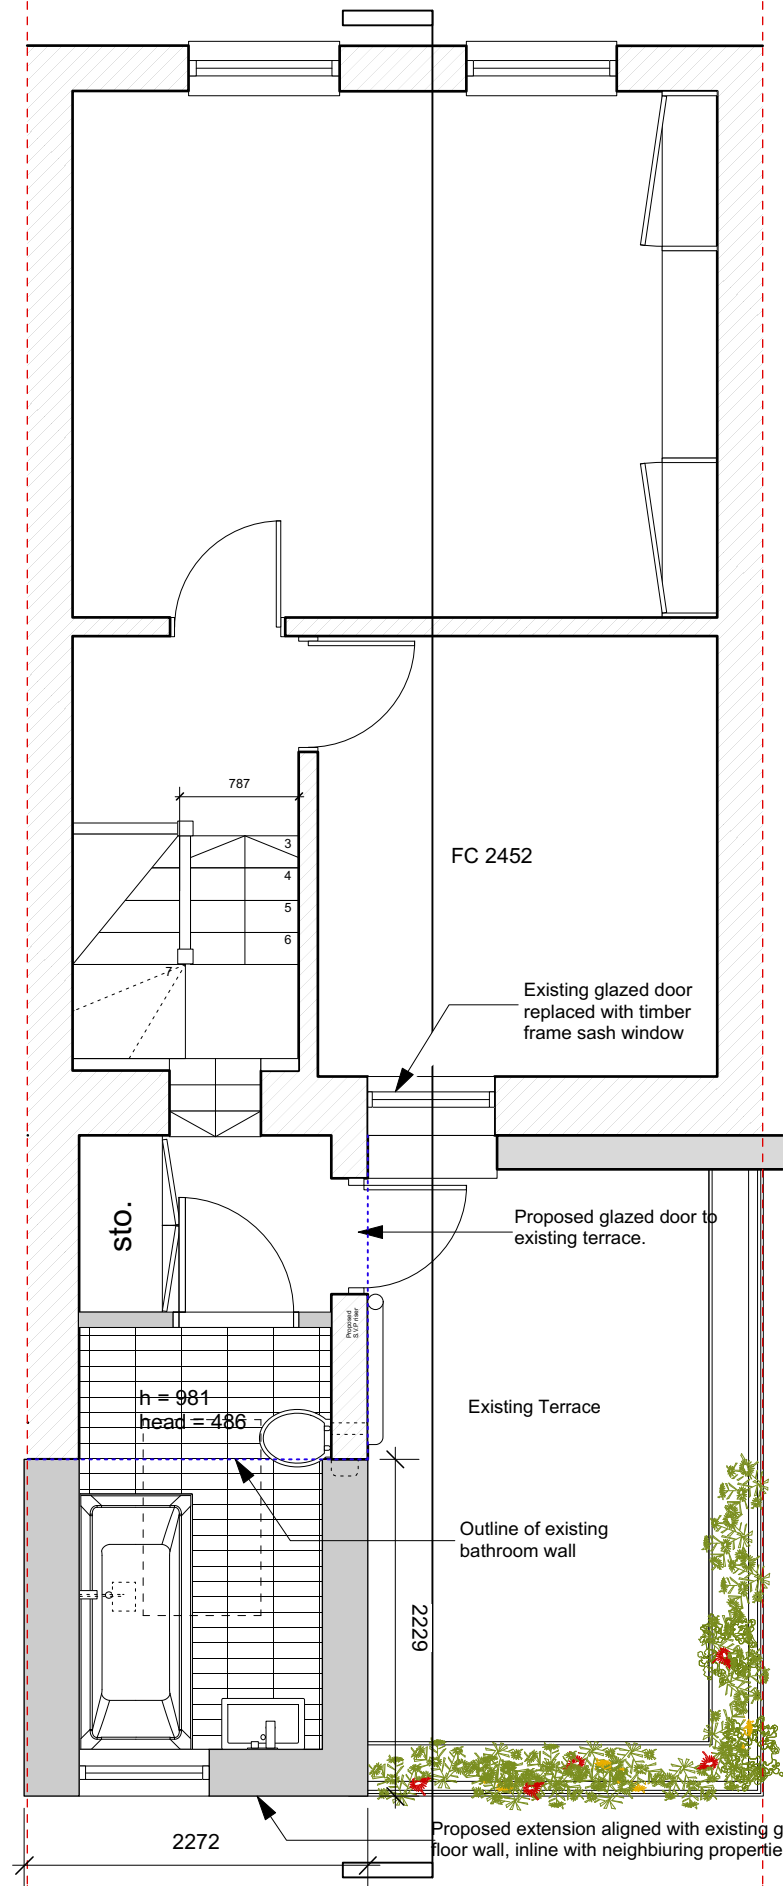


PROPOSED FIRST FLOOR PLAN

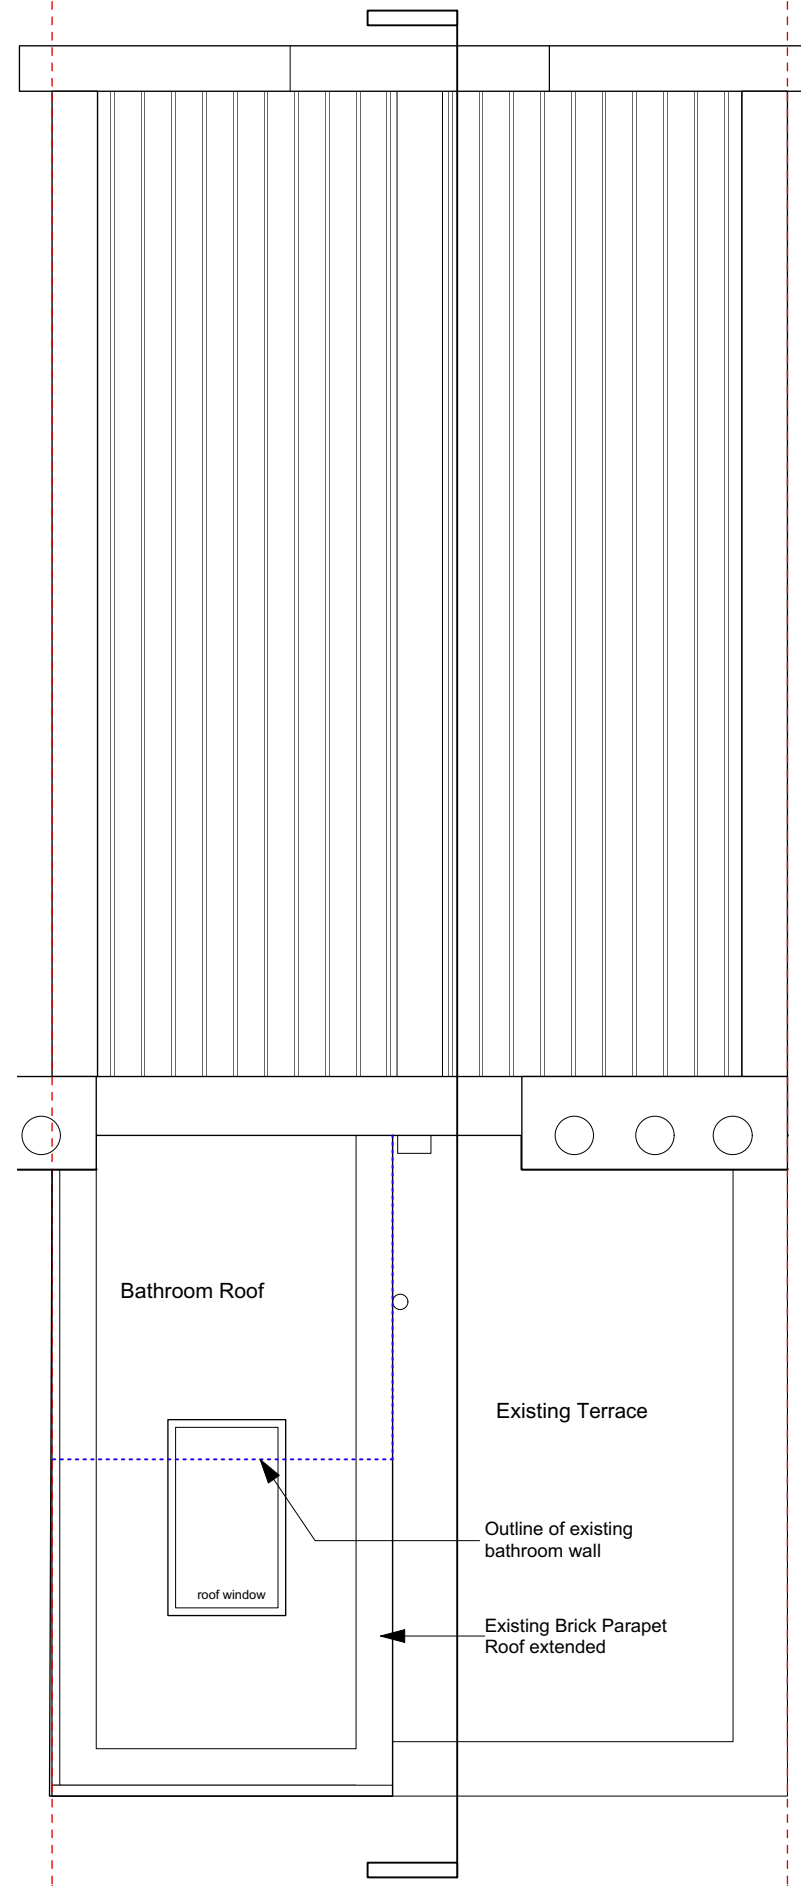

PROPOSED ROOF \ PLAN

**NOTE**  
DO NOT SCALE DRAWINGS  
COPYRIGHT RESERVED  
ALL DIMENSIONS TO BE CONFIRMED ON SITE  
DISCREPANCIES TO BE VERIFIED PRIOR TO  
COMMENCEMENT OF WORKS

Issue	Date	Issued For:	Chk

 

**KEY:**

- Existing Wall
- Proposed Wall

Rev	Date	Comments	D/B	Chk

**hoos**  
architecture & urbanism  
11 Portland Place, London, W1B 1PF | 020 3074 4145 | info@hoos.com  
RIBA Chartered Practice, 2004/2018. Registered in England & Wales, Company No. 0728870

Client: HONG & EDWARD PARKER

Project:  
81 CLARENCE WAY,  
LONDON NW1 8DG

Drawing:  
PROPOSED PLANS

Drawing No.:  
D105

Scale: 1:50 @ A3 1:25 @ A1

Drawn: TC Checked: - Date: AUG 16