



Do NOT scale from these drawings

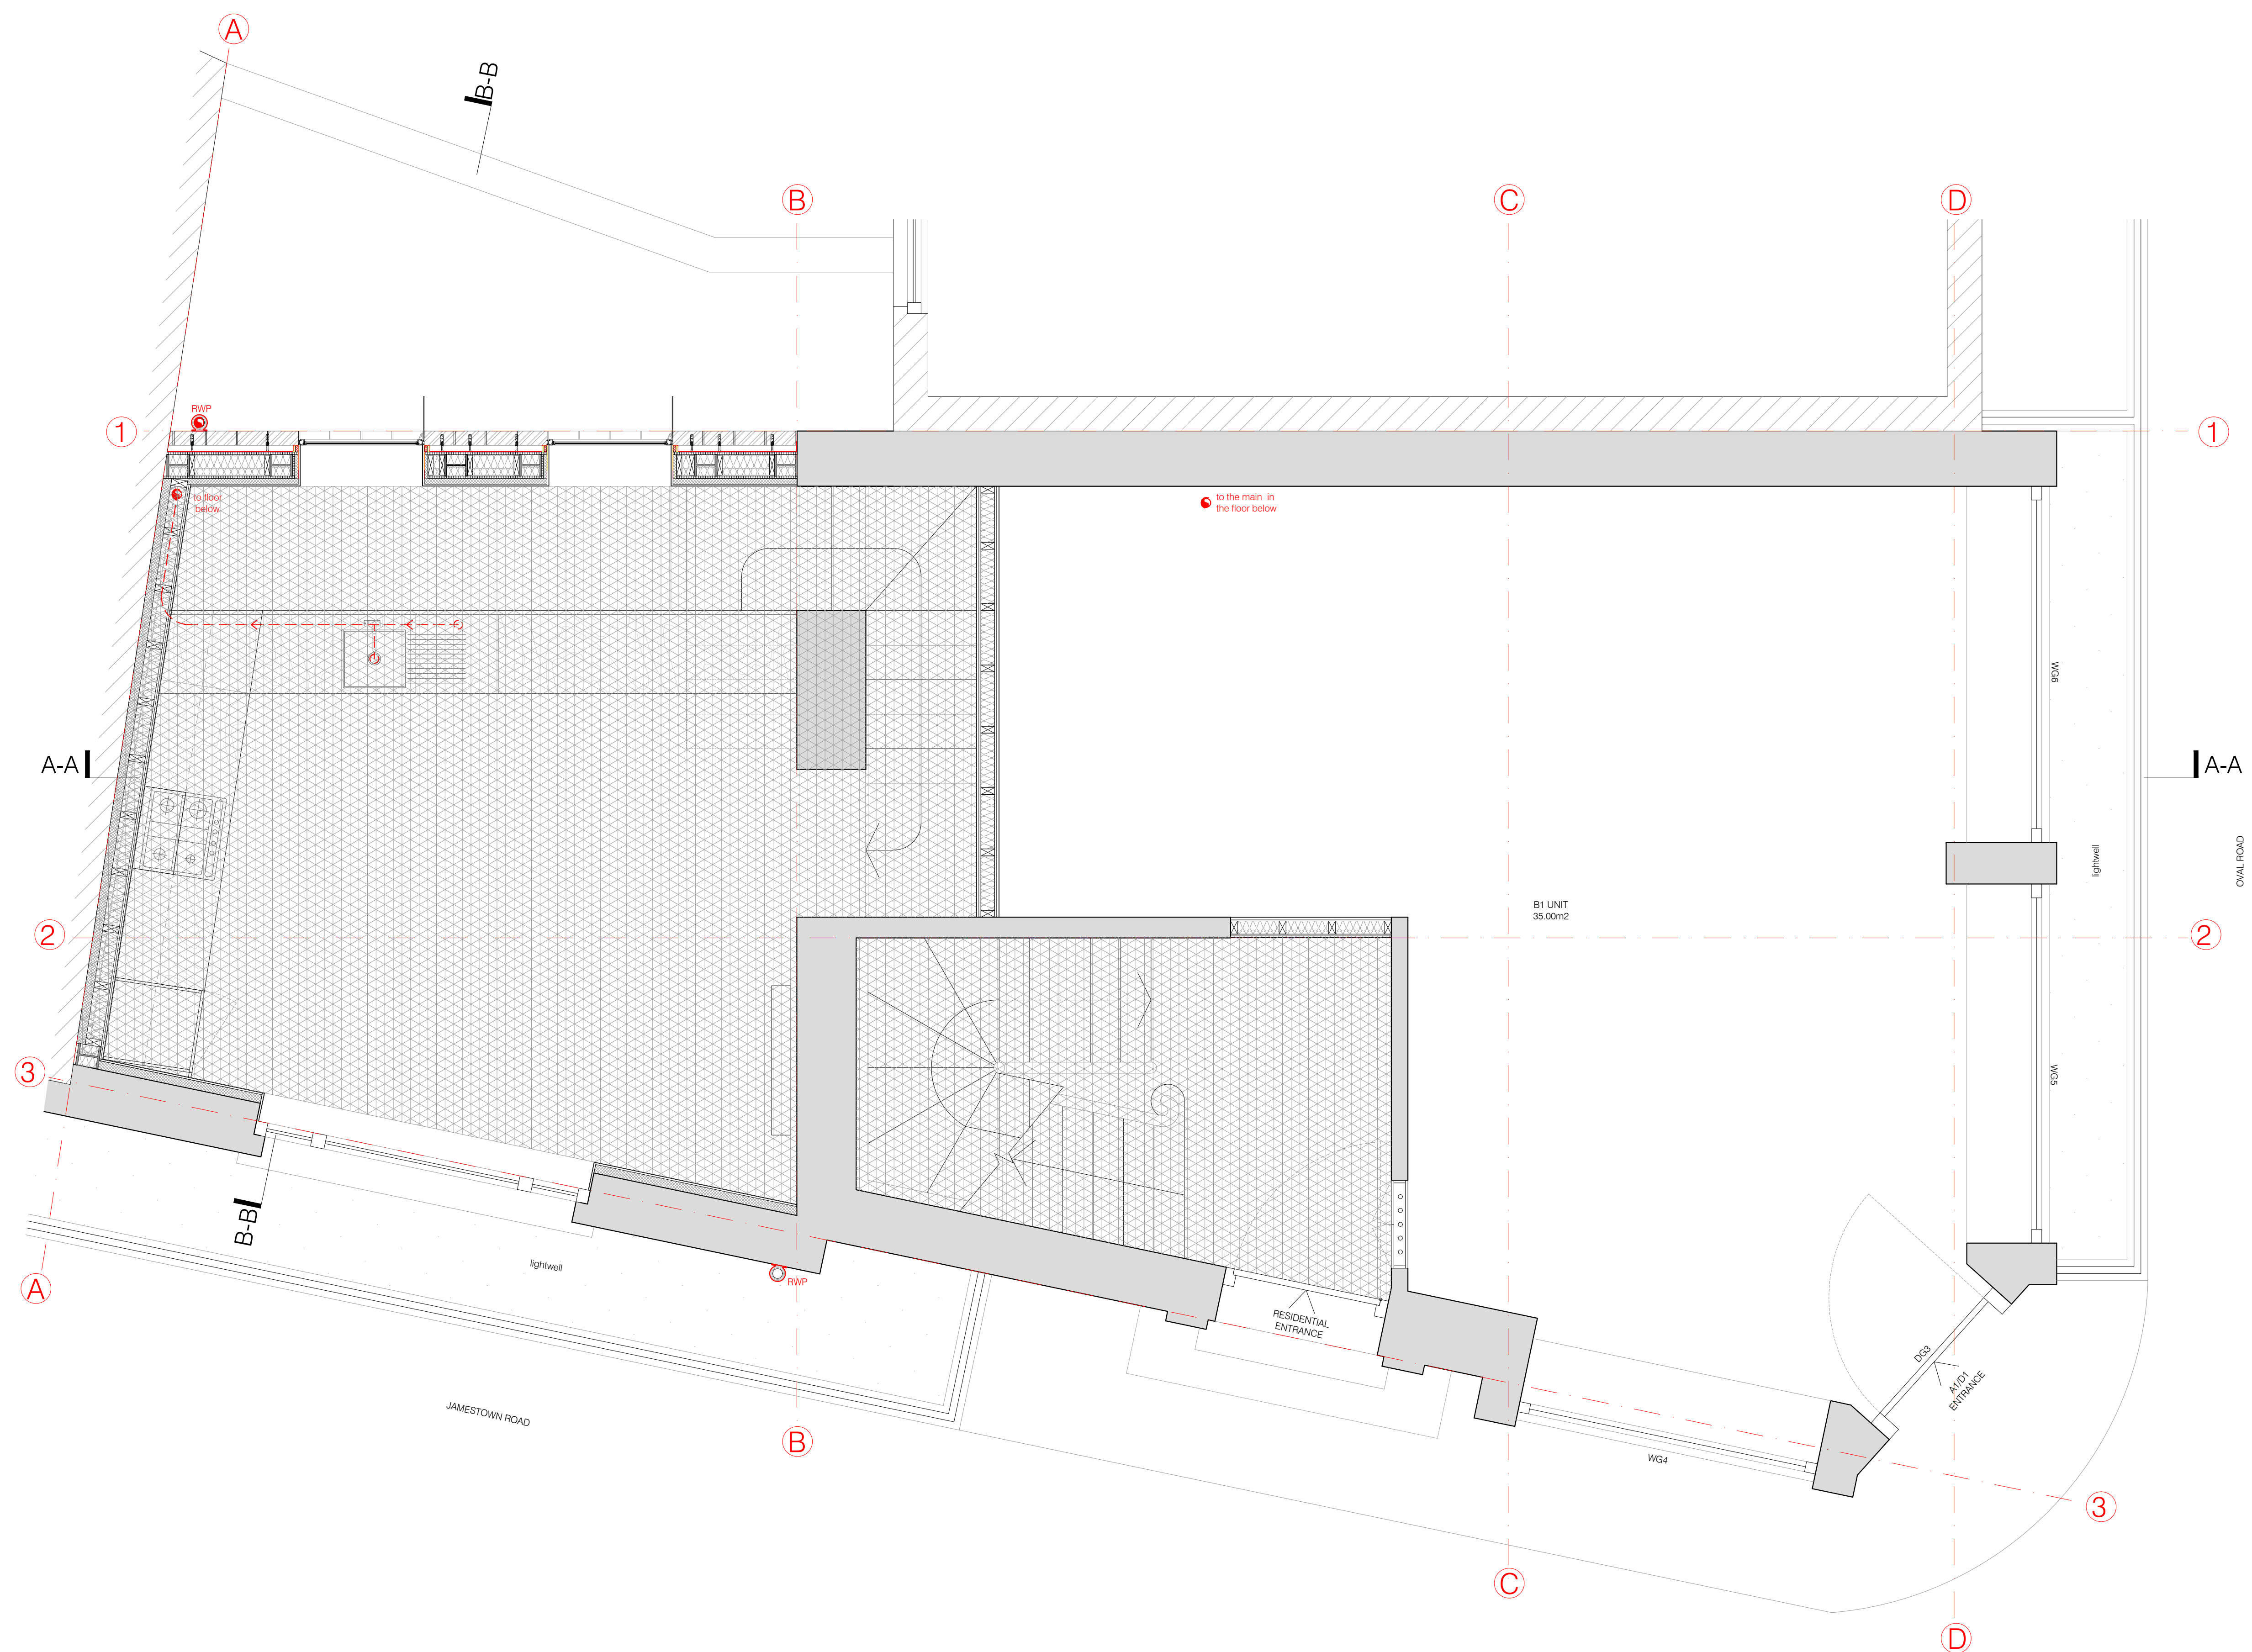

01 EXISTING GROUND FLOOR PLAN
scale 1:25

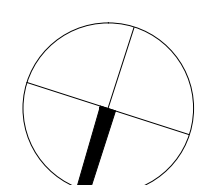

project
85 JAMESTOWN ROAD
NW1 7DB

drawing
EXISTING GROUND FLOOR
PLAN

number date
A1/D1 348-101-E 06.09.2016

scale revision
1:250 @ A1
1:50 @ A3 PLANNING

BRIAN O'REILLY ARCHITECTS
21 Oval Road LONDON NW1 7EA
Tel: +44 (0)20 7267 1194
www.brianoreillyarchitects.com
mail@brianoreillyarchitects.com