




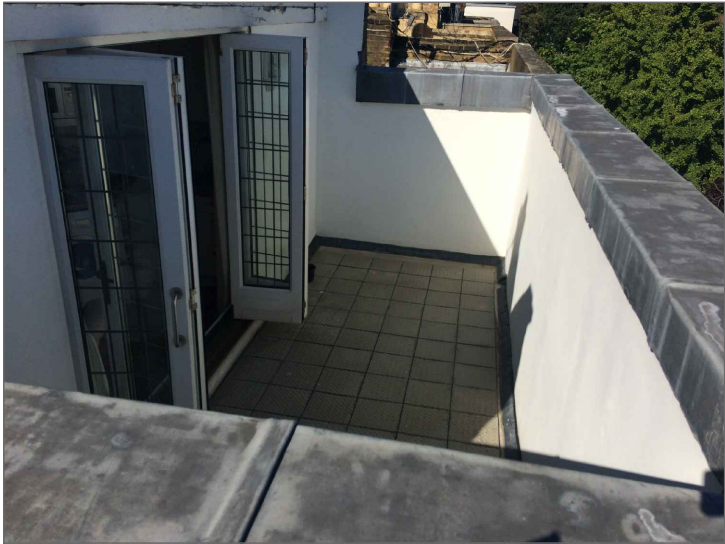

EXISTING STRUCTURE - FOR VISUAL PURPOSES ONLY

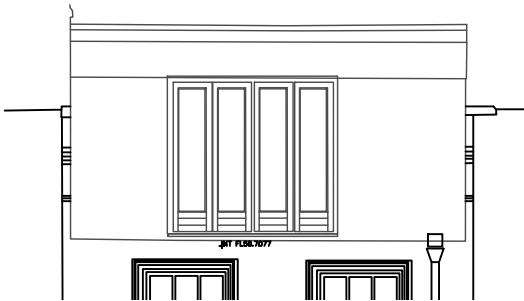


EXISTING FRONT ELEVATION - SECTION CUT

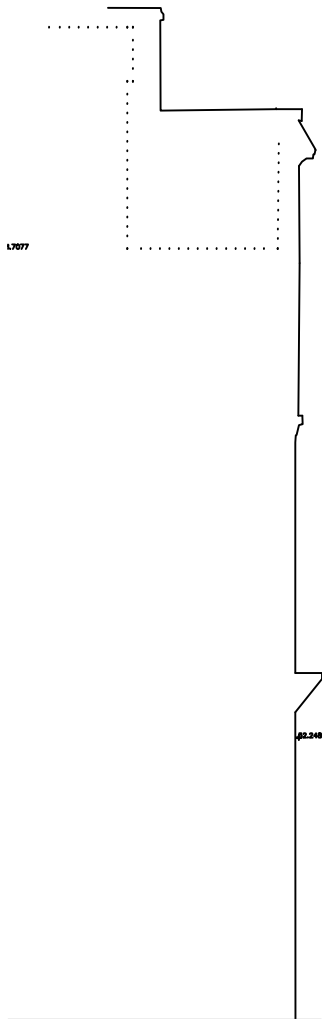

EXISTING SIDE ELEVATION A




EXISTING FRONT ELEVATION

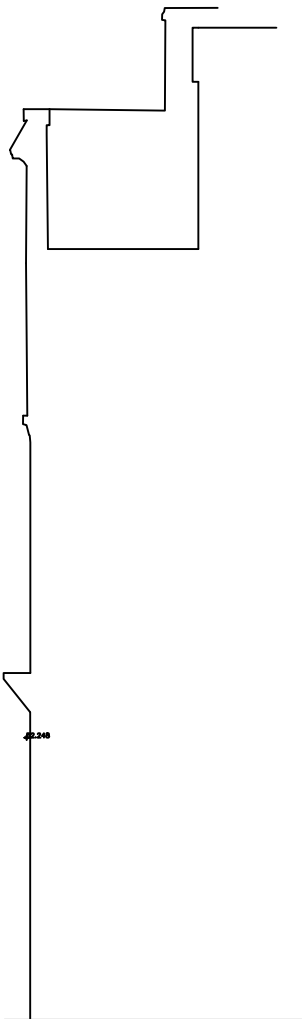

EXISTING SIDE ELEVATION B



EXISTING FLOOR PLAN

 


SCALE FOR DRAWING IN METRES


FILE NAME	FSCM NO	SHEET 1	SCALE 1:100 @A3
SIZE A3	Flat 3, 112 Boundary Road, NW8 0RH		
DRAWN 06/09/2016 TC			
CHECK 06/09/2016			
APPR.	Existing Front Balcony Extension		
ISSUED			
REV A	DWG NO 3483/001/A		
CONTRACT NO 3483 - Mr. Ali			



PROPOSED STRUCTURE - FOR VISUAL PURPOSES ONLY

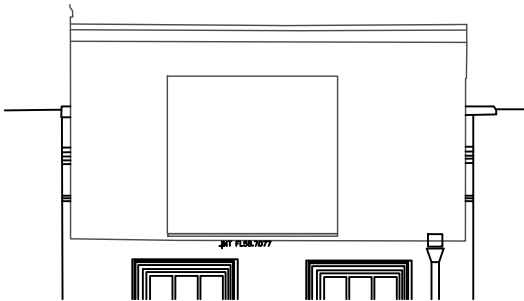


PROPOSED FRONT ELEVATION - SECTION CUT

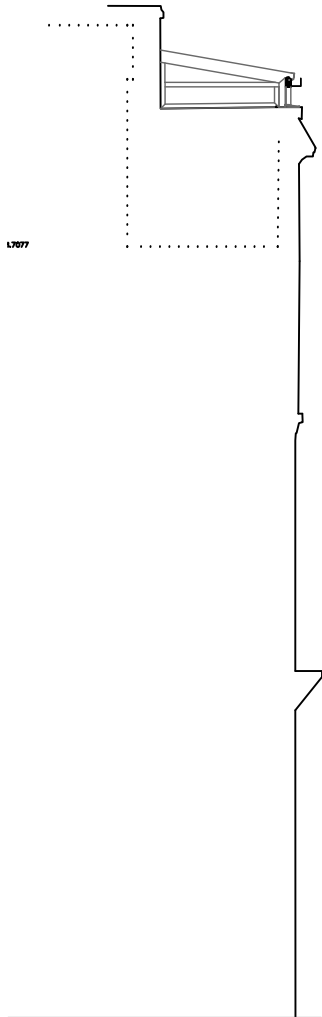


PROPOSED SIDE ELEVATION A




PROPOSED FRONT ELEVATION

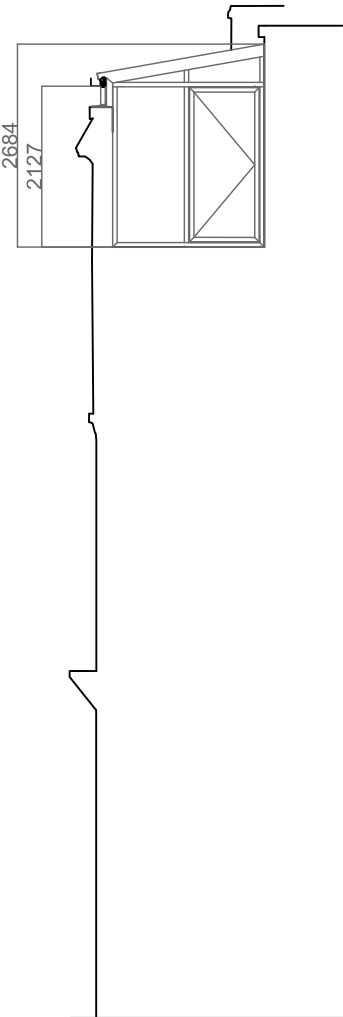


PROPOSED SIDE ELEVATION B

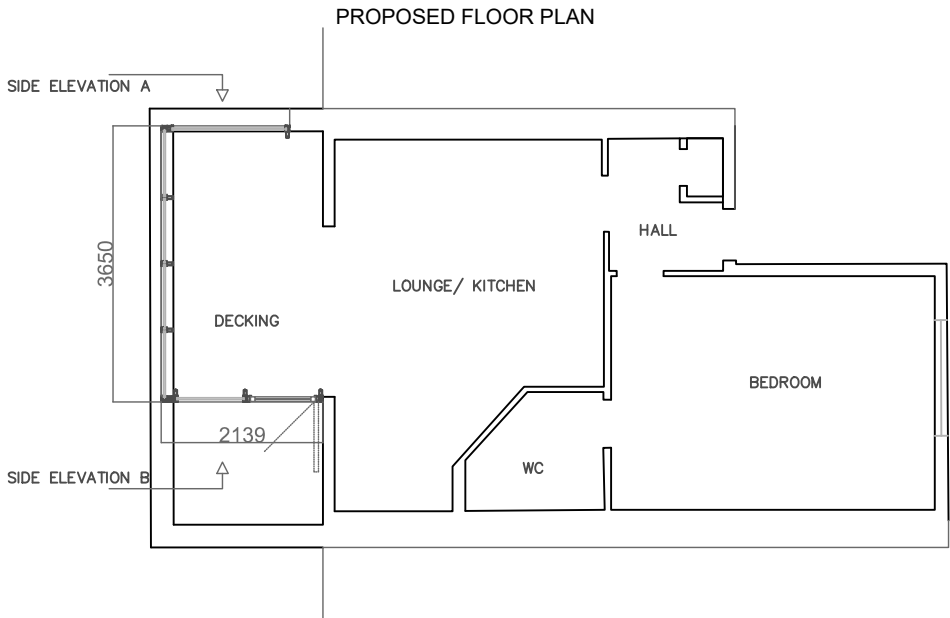

PROPOSED FLOOR PLAN

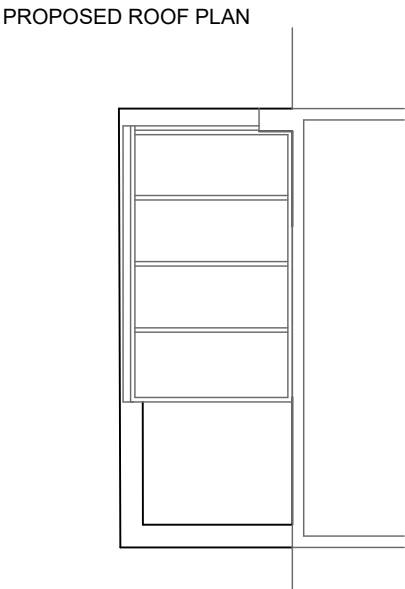

PROPOSED ROOF PLAN

 

SCALE FOR DRAWING IN METRES

FILE NAME	FSCM NO	SHEET 2	SCALE 1:100 @A3
SIZE A3	Flat 3, 112 Boundary Road, NW8 0RH		
DRAWN 06/09/2016 TC			
CHECK 06/09/2016			
APPR.	Proposed Front Balcony Extension		
ISSUED			
REV A	DWG NO 3483/002/A		
CONTRACT NO 3483 - Mr. Ali			

THIS DRAWING IS THE PROPERTY OF APROPOS AND SHOULD NOT BE COPIED IN ANY FORM WITHOUT WRITTEN CONSENT.

PLEASE READ ALL INSTRUCTIONS FULLY.
ALL BASE DIMENSIONS TO BE WITHIN +/- 5mm

NOTE: ALL DIMENSION HAVE TAKEN EXISTING FINISHED FLOOR LEVEL.

THERMALLY BROKEN ALUMINIUM
POLYESTER POWDER COATED - RAL 9001

STRUCTURE:
BESPOKE TOP FLOOR BALCONY LEAN TO EXTENSION. TO SIT ON EXISTING WALLS. 1no FOLDING DOOR.

1no. SINGLE EXTERNALLY OPENING FOLDING DOOR.
HINGED ON RIGHT
AS VIEWED FROM OUTSIDE
DOORS GLAZED IN 28mm GLAZING.

ROOF GLAZED IN:
SELF CLEANING GLAZING
28mm ACTIV CLEAR - DOUBLE GLAZED UNITS
6mm ACTIV CLEAR TOUGHENED OUTER PANE
16mm ARGON FILLED CAVITY
6mm OPTITHERM INNER PANE

VERTICALS GLAZED IN:
28mm OPTITHERM - DOUBLE GLAZED UNITS
4mm LOW E TOUGHENED OUTER PANE
20mm ARGON FILLED CAVITY
4mm OPTITHERM INNER PANE