


0m 1m 2m 3m 4m 5m 6m 7m 8m 9m 10m

GENERAL NOTES

This drawing should be read in conjunction with all relevant Architects / Engineering drawings/data/specifications.

MASTER BOARD WITH BRICK SLIPS GLUED ON TO MATCH EXISTING FRONT ELEVATION

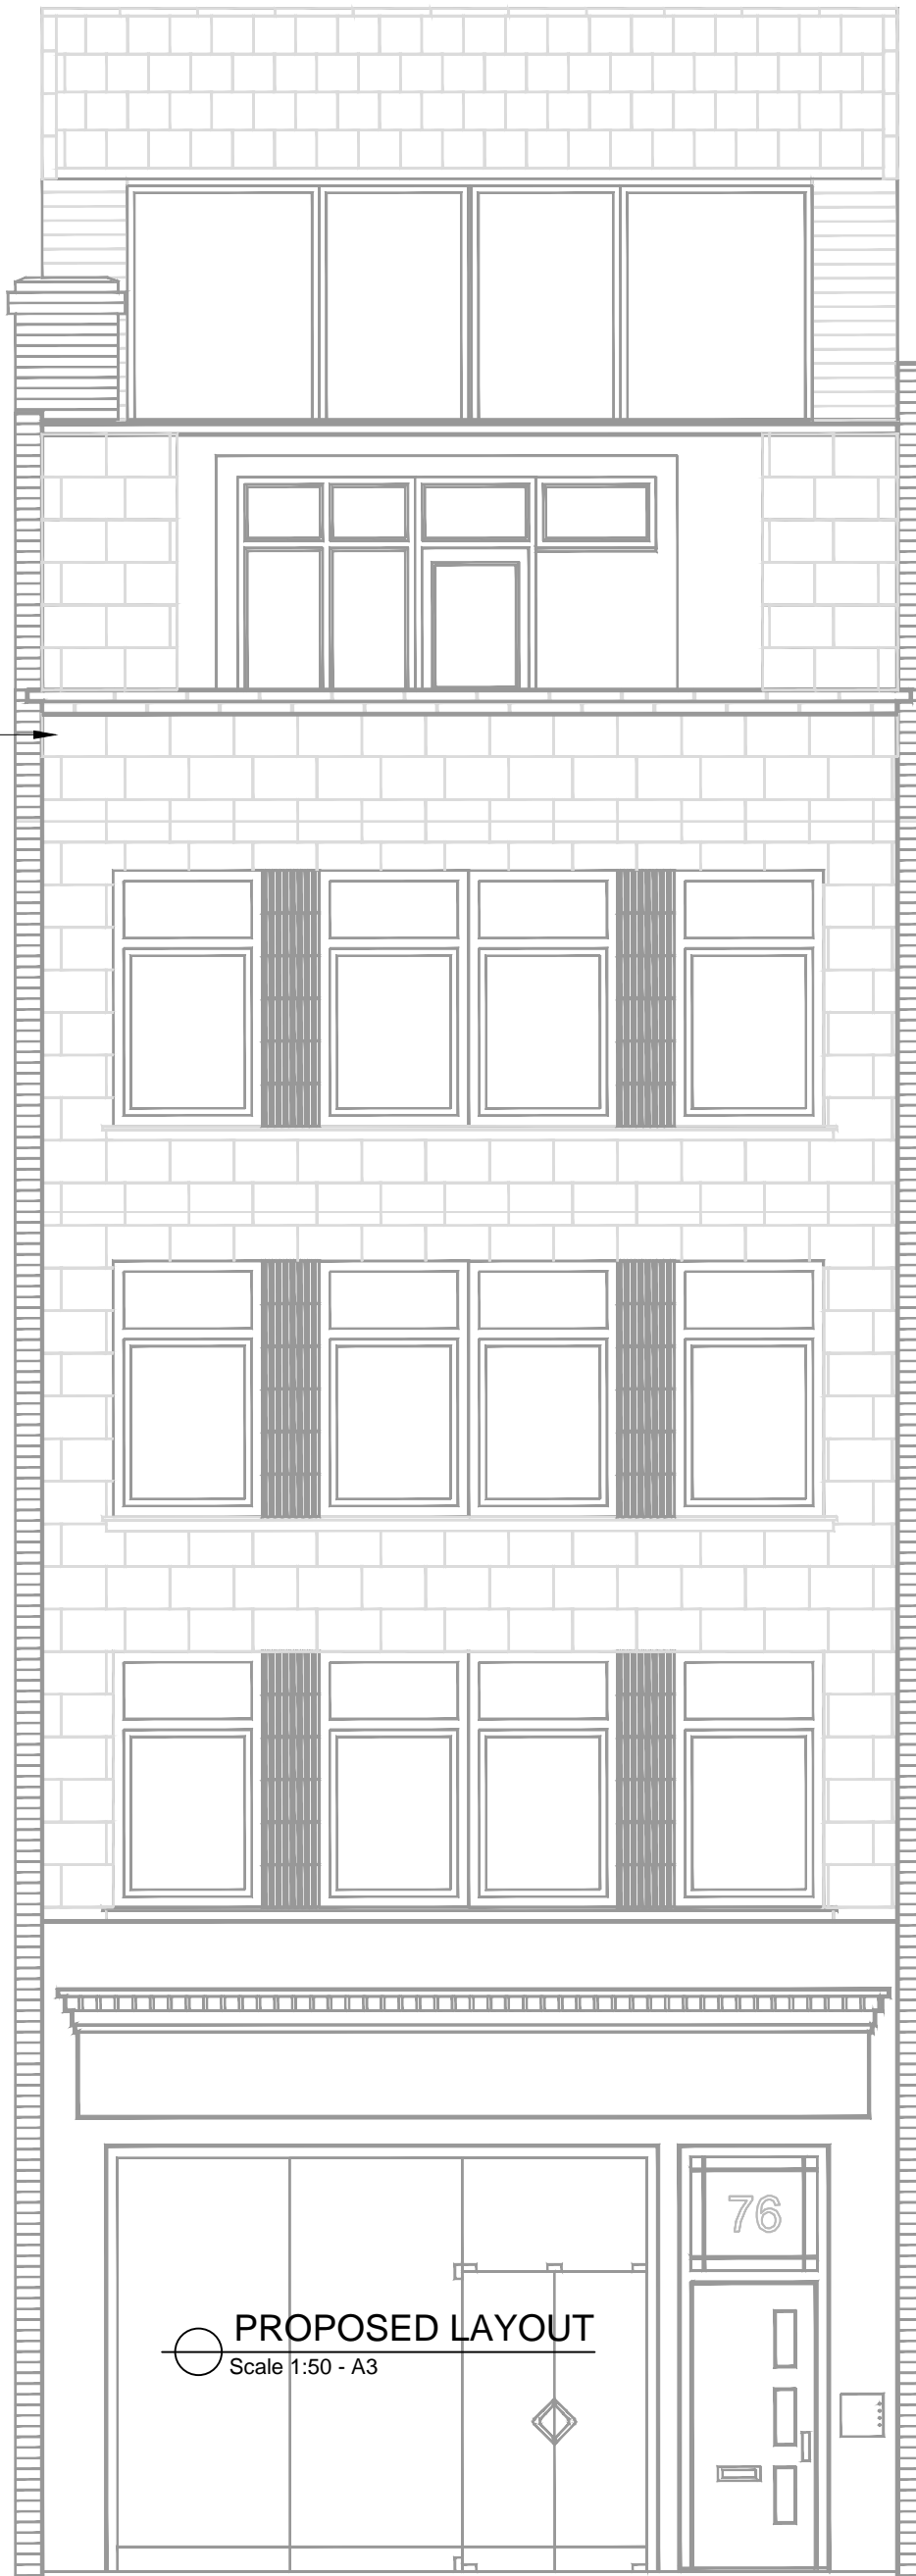

PROPOSED LAYOUT
Scale 1:50 - A3

05/09/2016	NC	DRAWING PRODUCED - FIRST ISSUE.	ME

This drawing is the copyright of MSE and must not be copied or reproduced in part, or in whole, without express permission.

PLANNING

THIS DRAWING MUST NOT BE SCALED
ALL DIMENSIONS TO BE CHECKED



M.S.E.
23 - Huntley Park,
Tunbridge Wells,
Kent - TN4 9TD.
Tel.: 01892 542 674
Fax.: 01892 546 030
email: mike@englse@aol.com

BUILDING SERVICES
CONSULTANTS.

DOW PROPERTIES LTD
FLAT 4 76 NEAL STREET - LONDON

4TH FLOOR PROPOSED ELEVATION

NC	ME	PROJECTS\
1:50 A3 & 1:25 A1	76NEAL- 4THP ELEV	
JULY 2016		