



SITE LOCATION PLAN
 AREA 2 HA
 SCALE: 1:1250 on A4
 CENTRE COORDINATES: 524808 , 184757

 

Supplied by Streetwise Maps Ltd
 www.streetwise.net
 Licence No: 100047474
 12:12:58 13/04/2016

SITE PLAN 1:1250

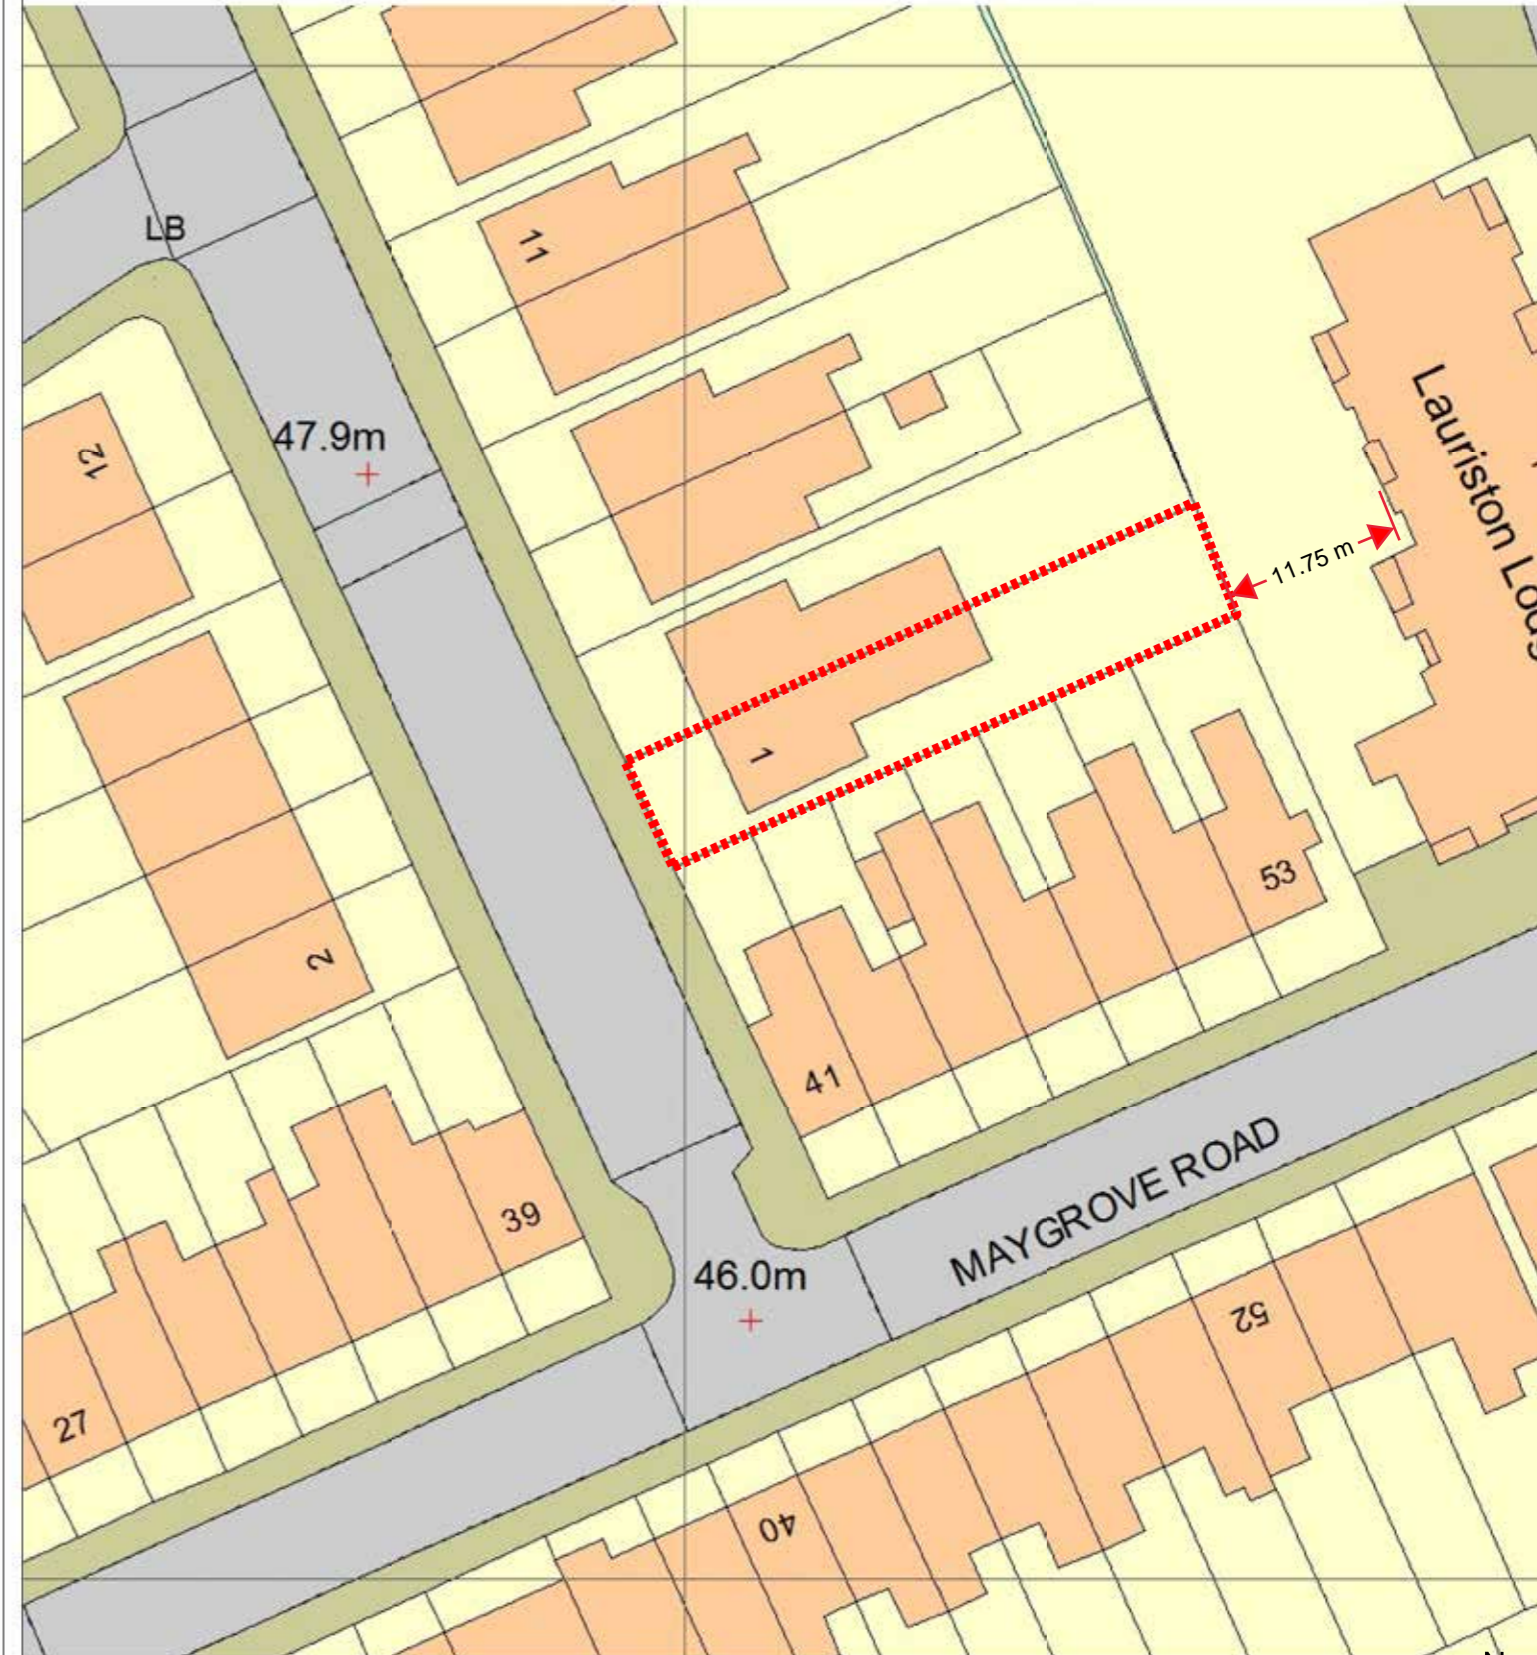

BLOCK PLAN SITE 1:500

Rev:

Notes: Unless stated otherwise, all dimensions are in millimetres. All dimensions to be checked and confirmed on site by contractor and as such are to be his responsibility. Any errors, omissions or discrepancies on this drawing are to be reported to the architect.

JOE WRIGHT ARCHITECTS
 www.joewrightarchitects.co.uk e: info@joewrightarchitects.co.uk

Client:
 Project: Ground Floor Flat,
 1 Fordwych Road, NW2 3TN
 Extension and Refurbishment

Drawing: Existing Drawings
 Title: Site Plan and Block Plan

Scale: 1:1250 / 1:500 @ A3
 Date: 13.04.16
 Drwg No: 1603-01_PL_000
 Rev: /