


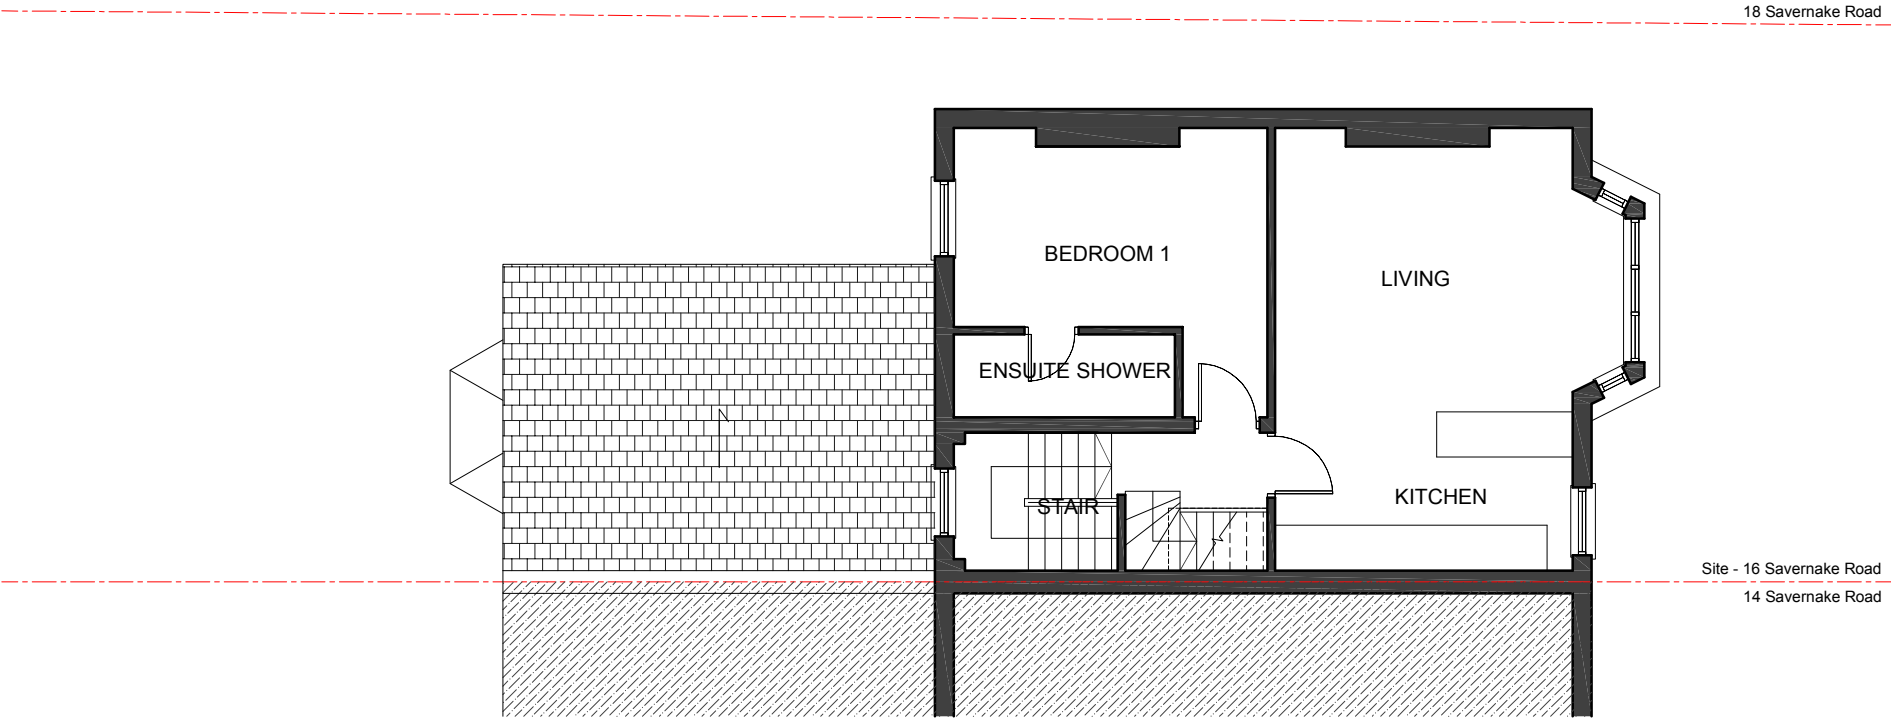

NOTE: Existing plan are deduced from a combination of drawings by others, OS map, local survey and photographs. Neighbouring properties are indicative only. All dimensions to be verified on site. Boundary line extracted from survey by others.



SHINZ

PLANNING			
project	Second and Top Floor Flat, 16 Savernake Road		
title	Existing Second Floor Plan		
scale	1:100 @ A3	author	YH
date	08.09.16	job no.	221
		dwg no.	003.120
		rev.	PL1