


62 AVENUE ROAD

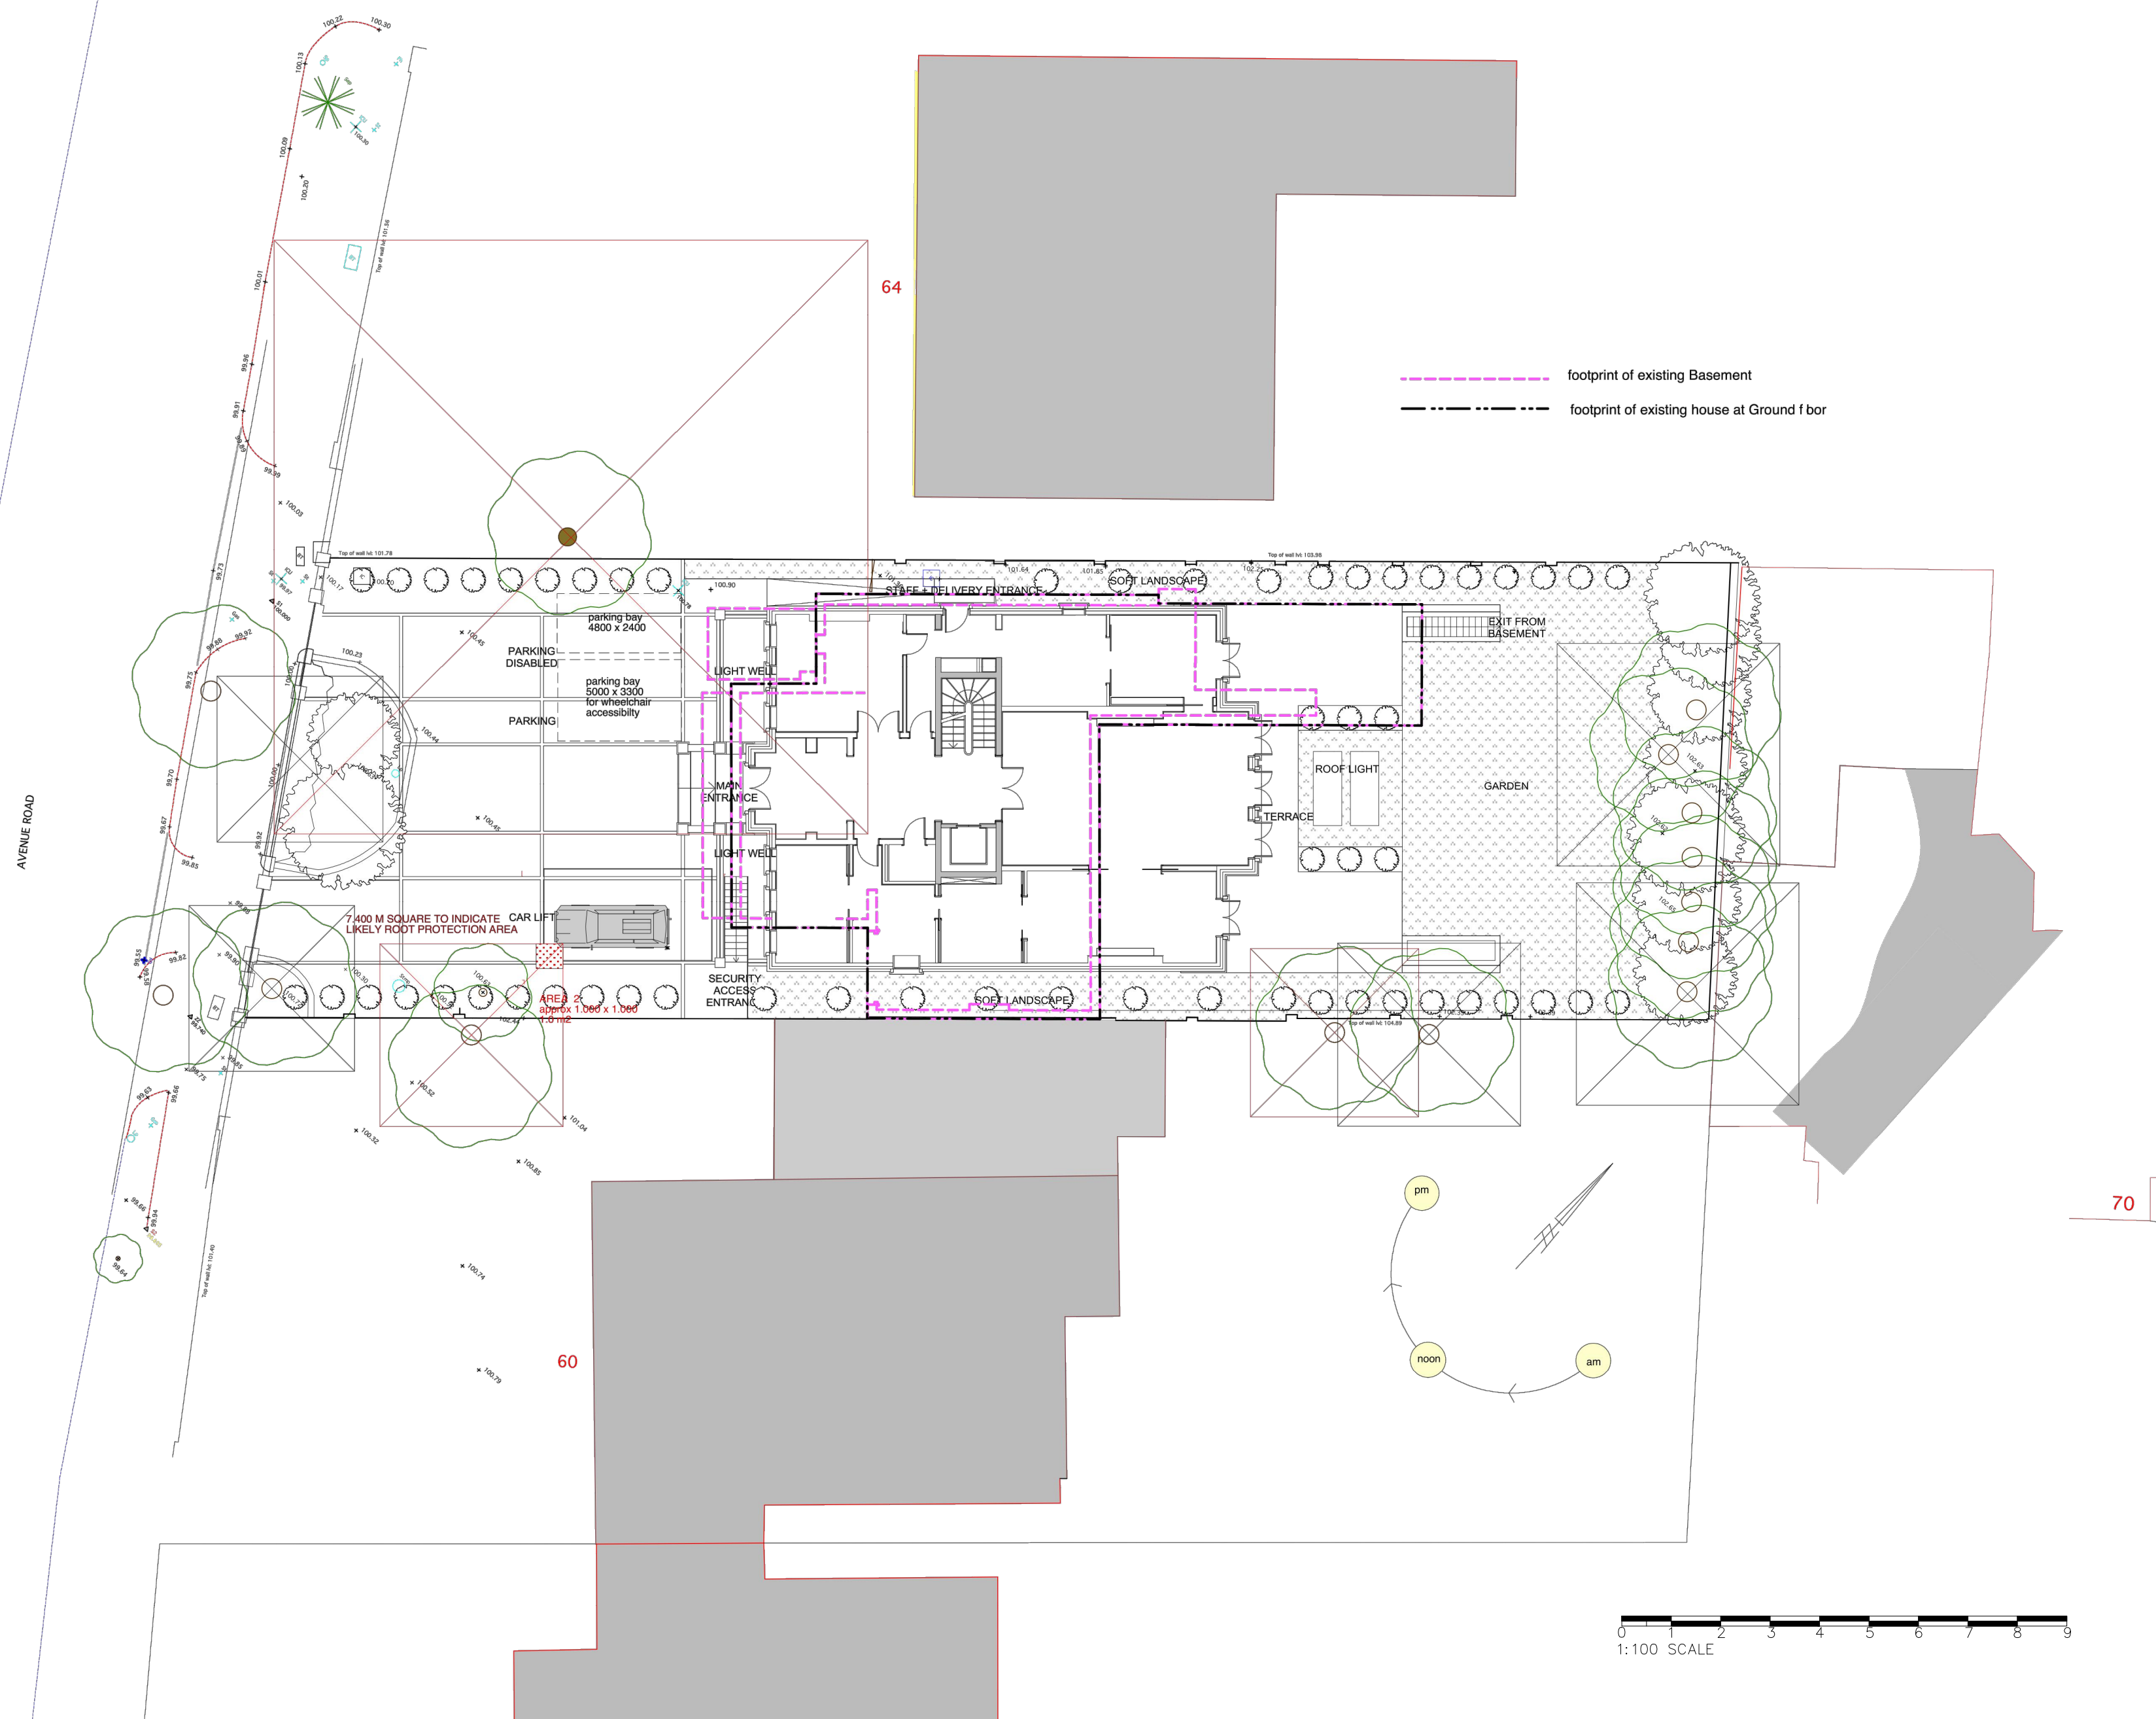

* dd/mm/yy Description	
01/01/2020	Initial setup and data collection
02/01/2020	First data entry and analysis
03/01/2020	Second data entry and analysis
04/01/2020	Third data entry and analysis
05/01/2020	Fourth data entry and analysis
06/01/2020	Fifth data entry and analysis
07/01/2020	Sixth data entry and analysis
08/01/2020	Seventh data entry and analysis
09/01/2020	Eighth data entry and analysis
10/01/2020	Ninth data entry and analysis
11/01/2020	Tenth data entry and analysis
12/01/2020	Eleventh data entry and analysis
13/01/2020	Twelfth data entry and analysis
14/01/2020	Thirteenth data entry and analysis
15/01/2020	Fourteenth data entry and analysis
16/01/2020	Fifteenth data entry and analysis
17/01/2020	Sixteenth data entry and analysis
18/01/2020	Seventeenth data entry and analysis
19/01/2020	Eighteenth data entry and analysis
20/01/2020	Nineteenth data entry and analysis
21/01/2020	Twentieth data entry and analysis
22/01/2020	Twenty-first data entry and analysis
23/01/2020	Twenty-second data entry and analysis
24/01/2020	Twenty-third data entry and analysis
25/01/2020	Twenty-fourth data entry and analysis
26/01/2020	Twenty-fifth data entry and analysis
27/01/2020	Twenty-sixth data entry and analysis
28/01/2020	Twenty-seventh data entry and analysis
29/01/2020	Twenty-eighth data entry and analysis
30/01/2020	Twenty-ninth data entry and analysis
31/01/2020	Thirtieth data entry and analysis

By |

ALL DIMENSIONS APPROXIMATE

TO BE READ IN CONJUNCTION WITH
DESIGN & ACCESS STATEMENT
ACOUSTIC REPORT
ARBORICULTURAL REPORT
ENERGY STATEMENT
LIFE TIME HOMES STATEMENT
CODE FOR SUSTAINABLE HOMES REPORT

DRAWINGS BASED ON SURVEY BY OTHERS

FOR PLANNING

BB PARTNERSHIP LTD
CHARTERED ARCHITECTS

THE TRAFALGAR . 17 REMINGTON STREET . LONDON N1 8DH
TEL . 020 7336 8555 FAX . 020 7336 8777
e-mail . architect@bbpartnership.co.uk

client	VV Media LTD
--------	--------------

project	62 Avenue Road London NW8 6HT
---------	-------------------------------------

drawing

PROPOSED
SITE PLAN

date	scale	drawn by
08/07/16	1/100 @ A1	LA

drg.no.	EZR-043	rev.		

check all dimensions on site ©

© 2010 BB PARTNERSHIP LIMITED
ALL RIGHTS RESERVED