




62 AVENUE ROAD

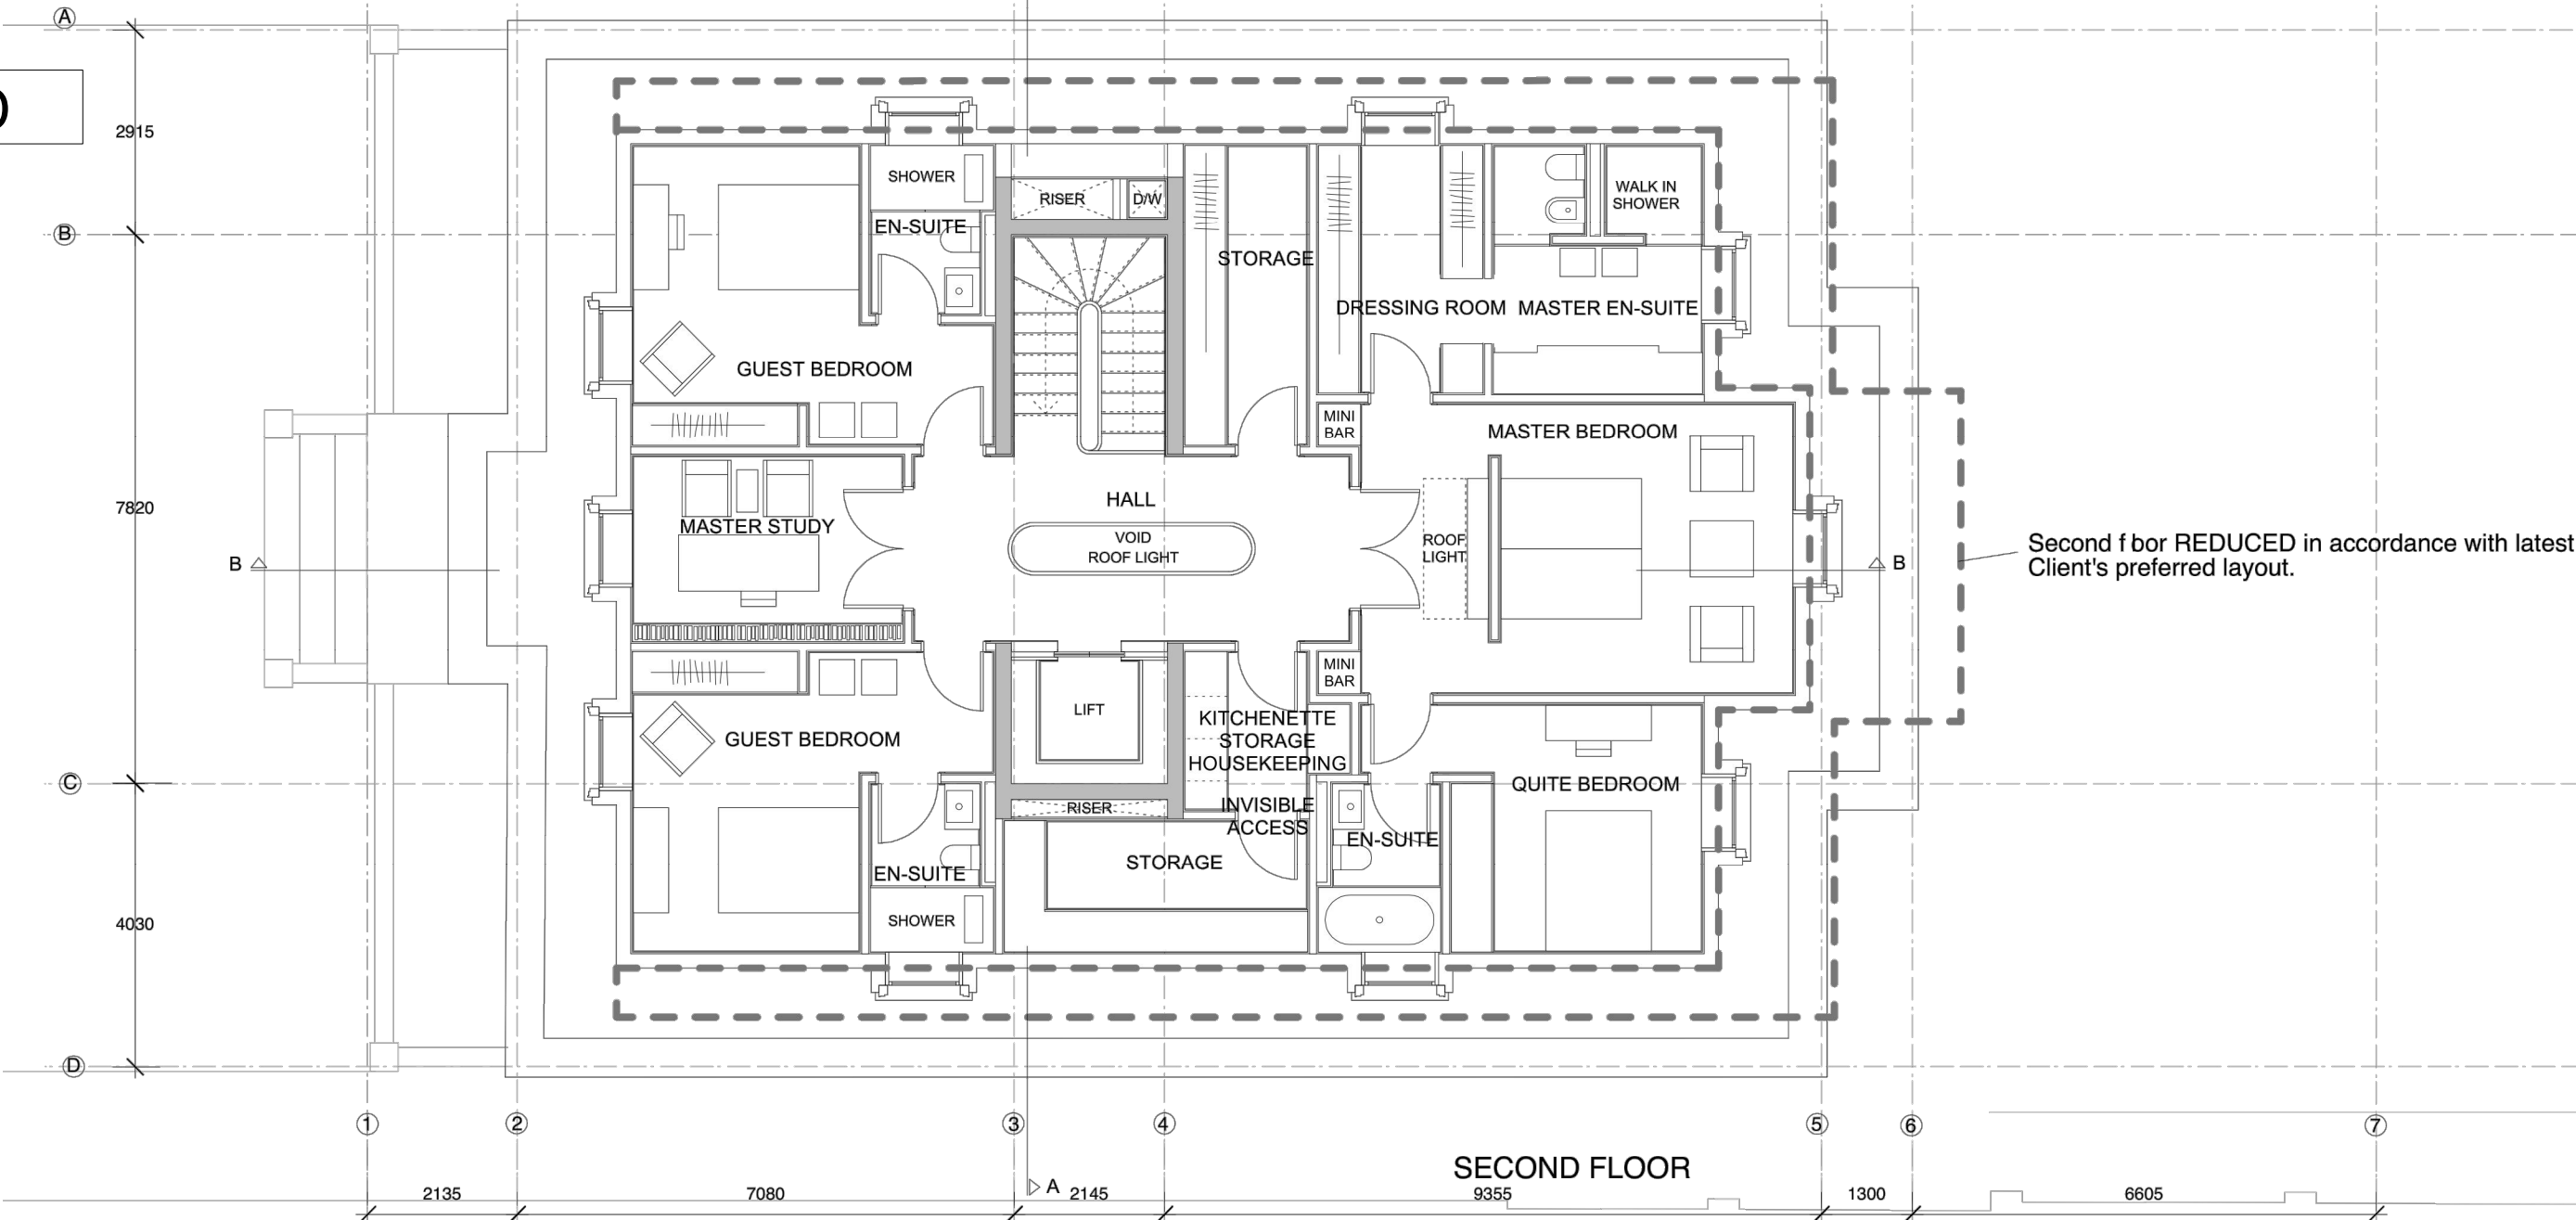

Second floor REDUCED in accordance with latest Client's preferred layout.

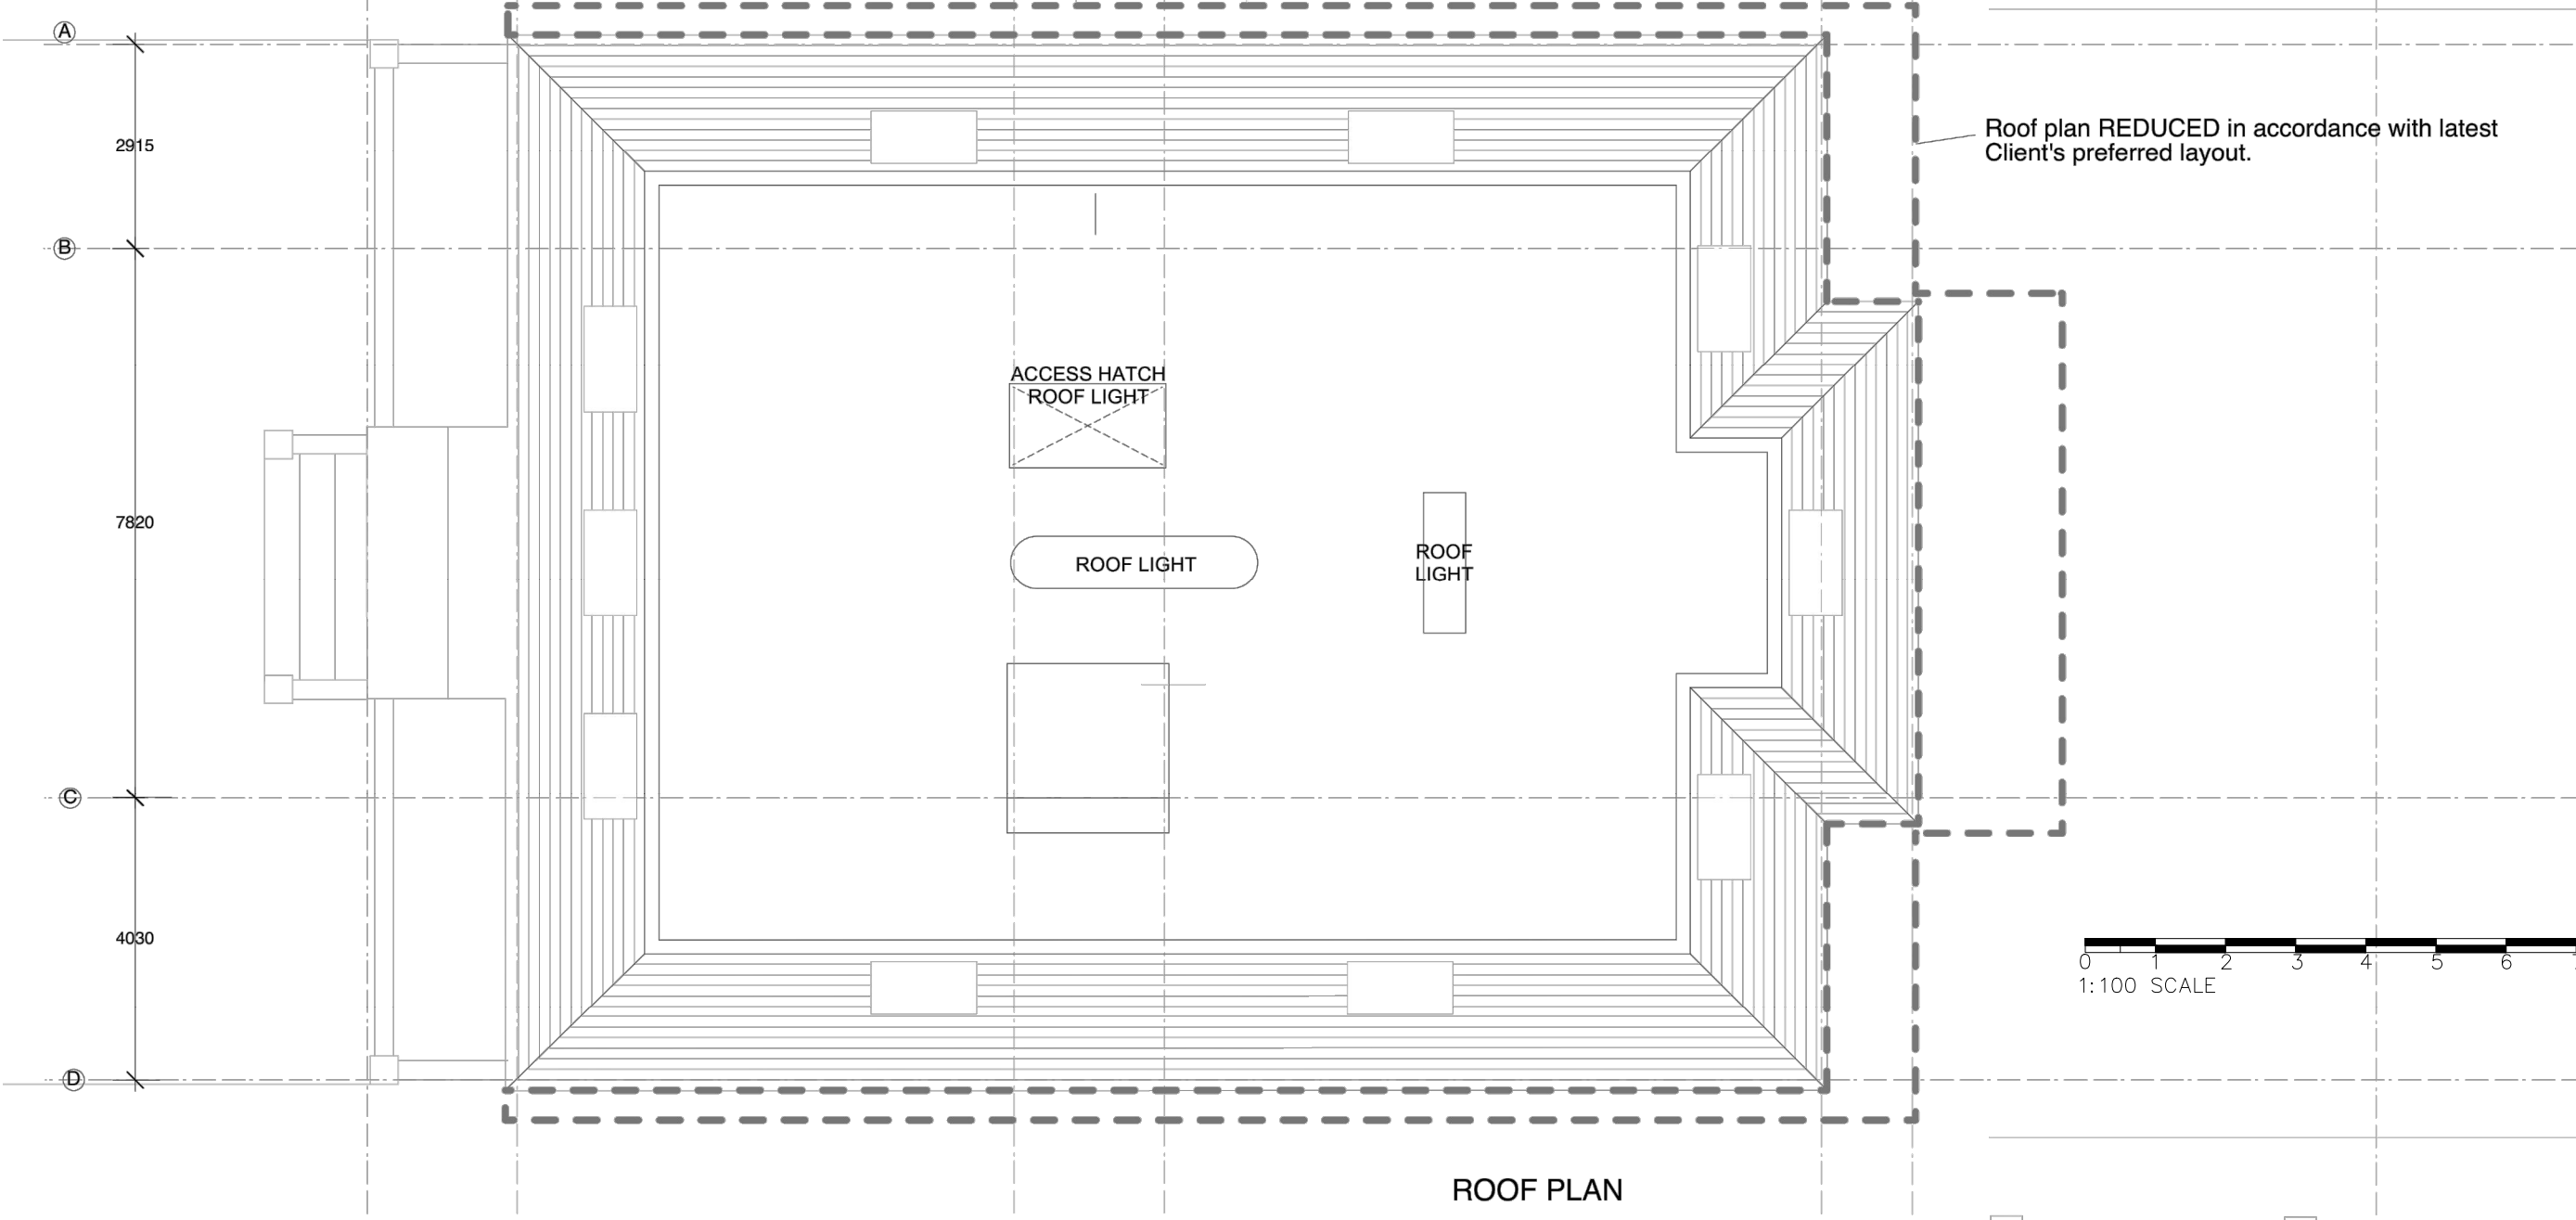

Roof plan REDUCED in accordance with latest Client's preferred layout.

 

| * | dd/mm/yy | Description | By |

ALL DIMENSIONS APPROXIMATE

TO BE READ IN CONJUNCTION WITH
DESIGN & ACCESS STATEMENT
ACOUSTIC REPORT
ARBORICULTURAL REPORT
ENERGY STATEMENT
LIFE TIME HOMES STATEMENT
CODE FOR SUSTAINABLE HOMES REPORT

DRAWINGS BASED ON SURVEY BY OTHERS

FOR PLANNING

BB PARTNERSHIP LTD
CHARTERED ARCHITECTS

THE TRAFALGAR . 17 REMINGTON STREET . LONDON N1 8DH
TEL . 020 7336 8555 FAX . 020 7336 8777
e-mail . architect@bbpartnership.co.uk

client	VV Media LTD		
project	62 Avenue Road London NW8 6HT		
drawing	PROPOSED SECOND FLOOR PLAN AND ROOF PLAN		
date	scale	drawn by	
08/07/16	1/100 @ A1	LA	
drg.no.	rev.		
EZR-036			

check all dimensions on site ©

© 2010 BB PARTNERSHIP LIMITED
ALL RIGHTS RESERVED