


62 AVENUE ROAD

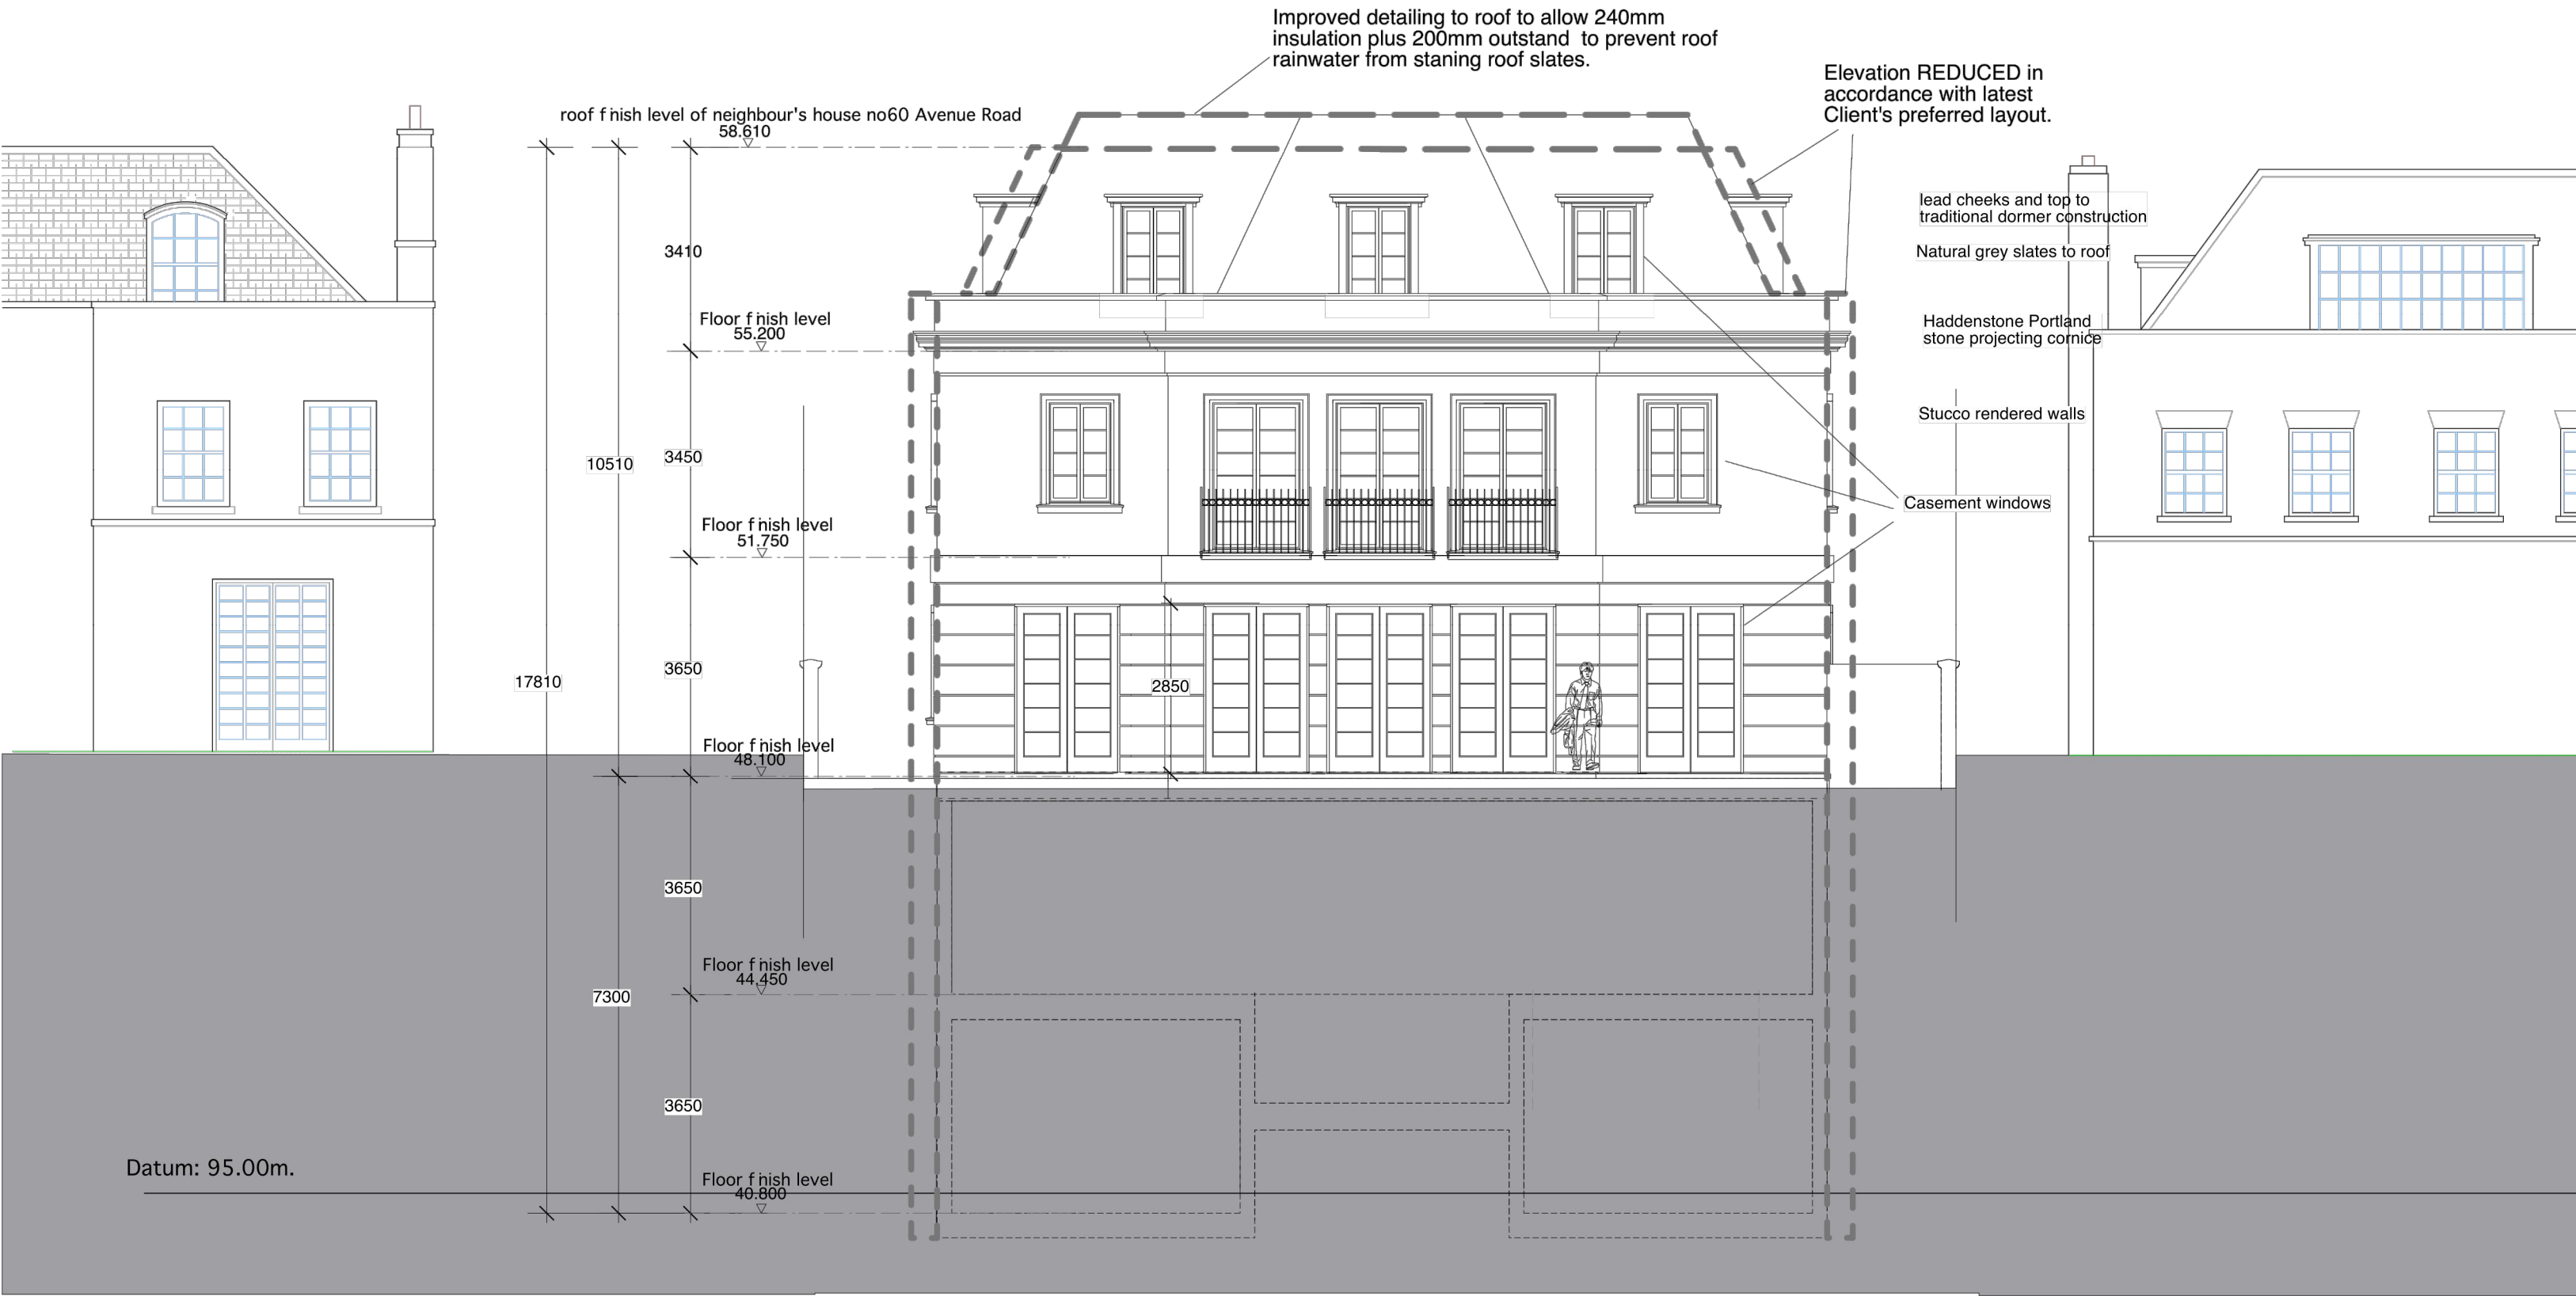

REAR ELEVATION

| \* | dd/mm/yyyy | Description | By |

ALL DIMENSIONS APPROXIMATE

TO BE READ IN CONJUNCTION WITH  
DESIGN & ACCESS STATEMENT  
ACOUSTIC REPORT  
ARBORICULTURAL REPORT  
ENERGY STATEMENT  
LIFE TIME HOMES STATEMENT  
CODE FOR SUSTAINABLE HOMES REPORT

DRAWINGS BASED ON SURVEY BY OTHERS

FOR PLANNING

**BB PARTNERSHIP LTD**  
CHARTERED ARCHITECTS  
THE TRAFALGAR . 17 REMINGTON STREET . LONDON N1 8DH  
TEL . 020 7336 8555 FAX . 020 7336 8777  
e-mail . architect@bbpartnership.co.uk

|          |          |                                     |            |
|----------|----------|-------------------------------------|------------|
| client   |          | VV Media LTD                        |            |
| project  |          | 62 Avenue Road<br>London<br>NW8 6HT |            |
| drawing  |          | PROPOSED<br>REAR ELEVATION          |            |
| date     | 08/07/16 | scale                               | 1/100 @ A1 |
| drawn by |          | LA                                  |            |
| drg.no.  | EZR-038  | rev.                                |            |

check all dimensions on site ©

© 2010 BB PARTNERSHIP LIMITED  
ALL RIGHTS RESERVED