



Bay House Roof Plan

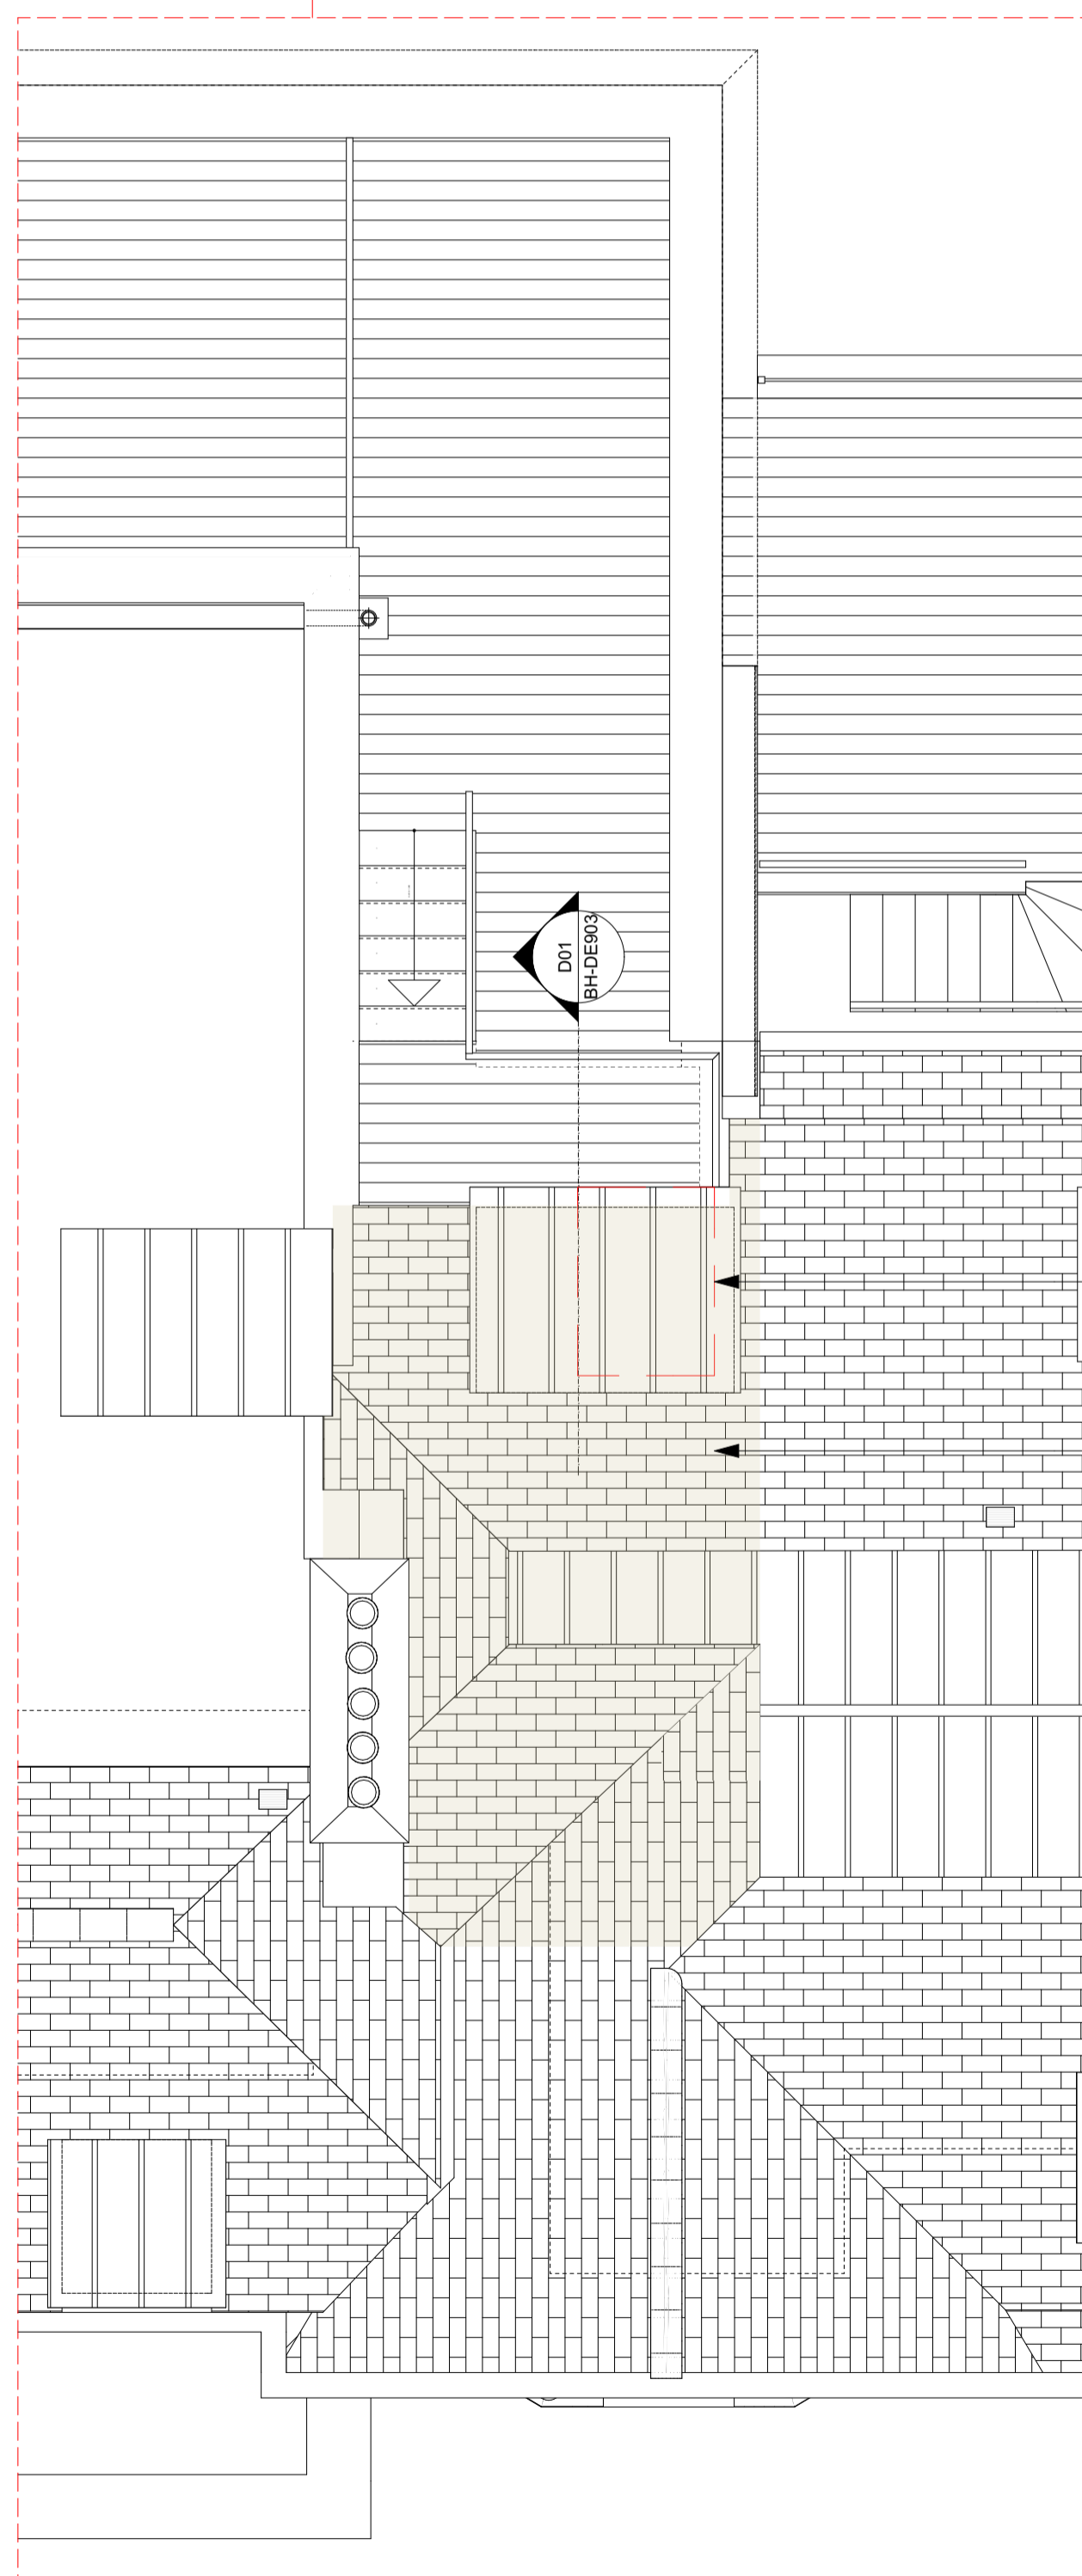


Extract of Bay Roof Plan

1:50

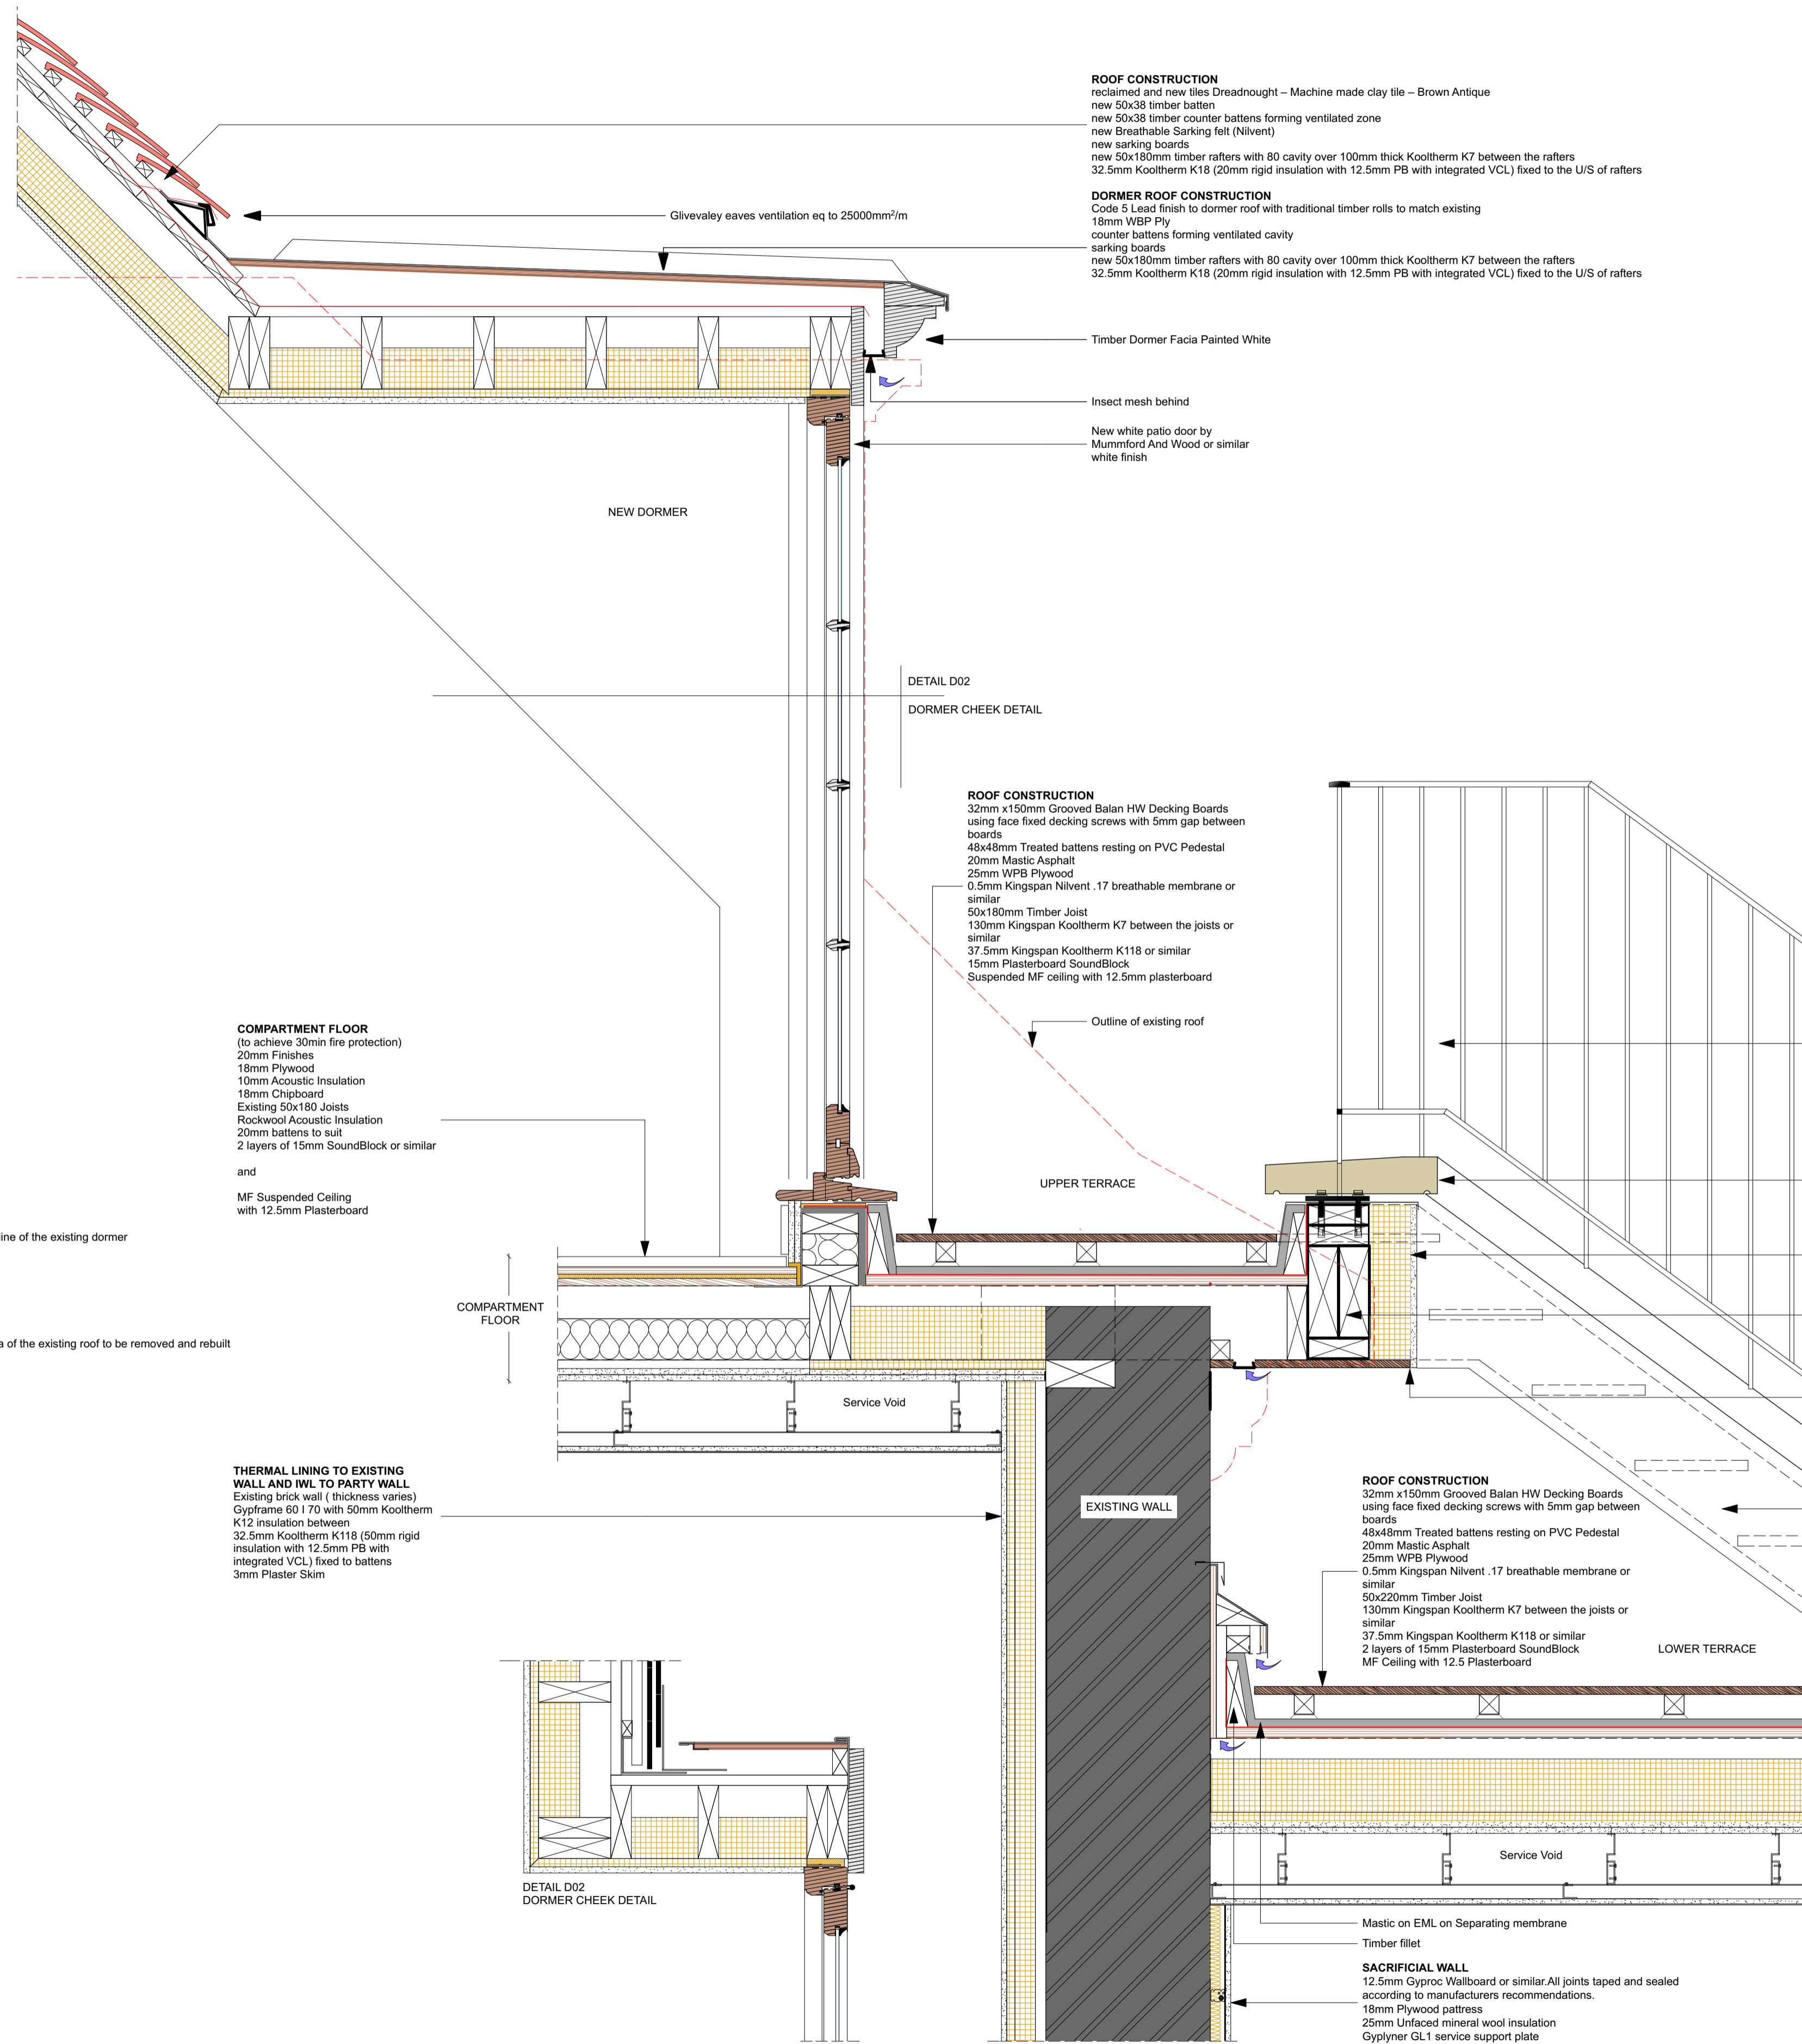

Detail D01 - Dormer Detail

1:10

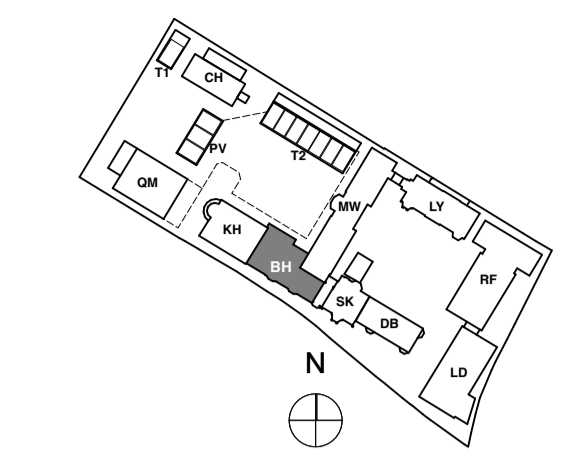

KEY PLAN
NOTE:
ALL INFORMATION SHOWN ON THIS DRAWINGS IS SUBJECT TO DESIGN DEVELOPMENT

PLANNING

REVISION	DRN	CHKD	DATE
First Issue	K/C	TW	16/08/2016



CLIENT
MOUNT ANVIL LTD

PROJECT
KIDDERPORE AVENUE

DRAWING
Bay House
Roof Dormer Detail

SCALE	Varies	A1	DATE
			August 2016

DRAWING No. 15 230
9000-DRG-00BH- DE903

DRAWN BY K/C
REV
A & Q PARTNERSHIP (LONDON) LTD
THE LUX BUILDING, 2-4 HOXTON SQUARE, LONDON N1 6 NU
Tel: 020 7613 2244 Fax: 020 7613 2642 Email: london@aqp.co.uk
ARCHITECTURE DESIGN MASTERPLANNING INTERIORS