



Bay House Roof Plan

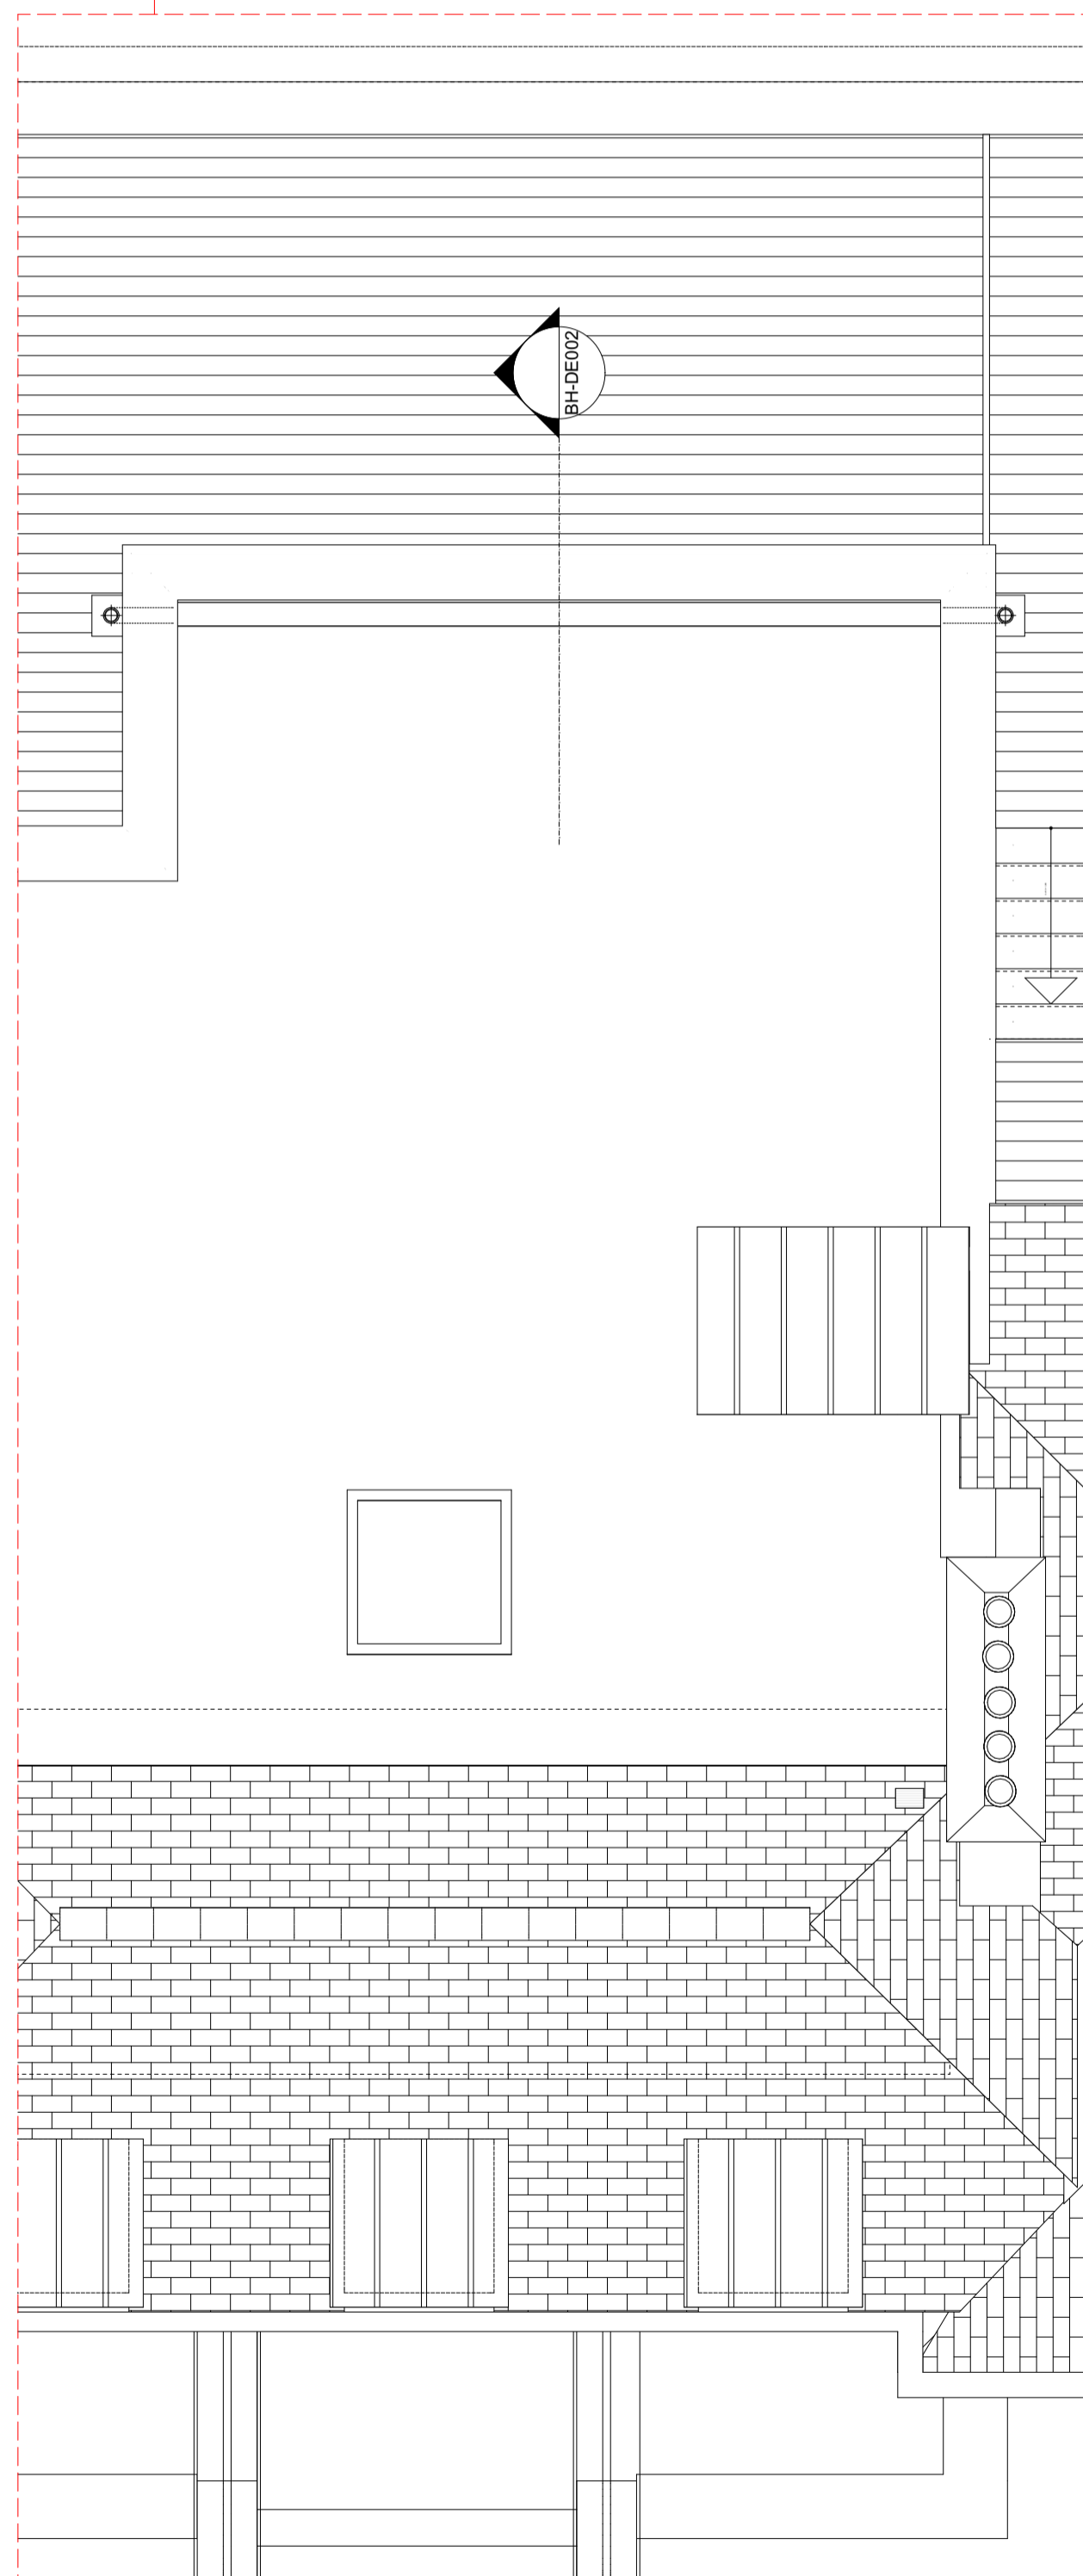


Extract of Bay Roof Plan

1:50

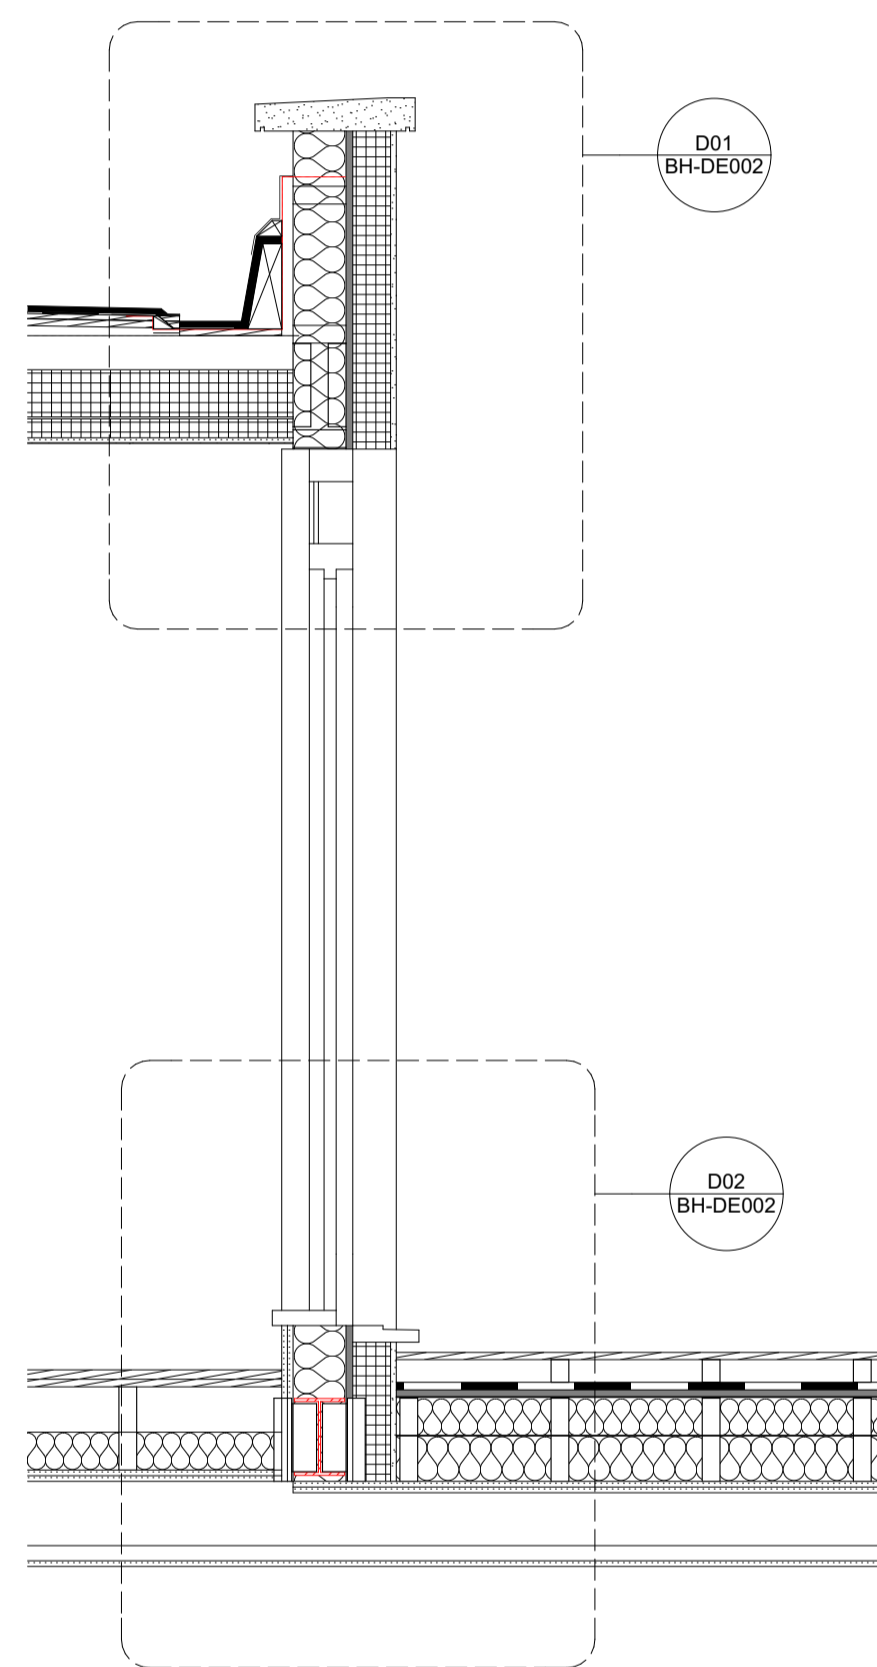


Roof/Terrace Section

1:20

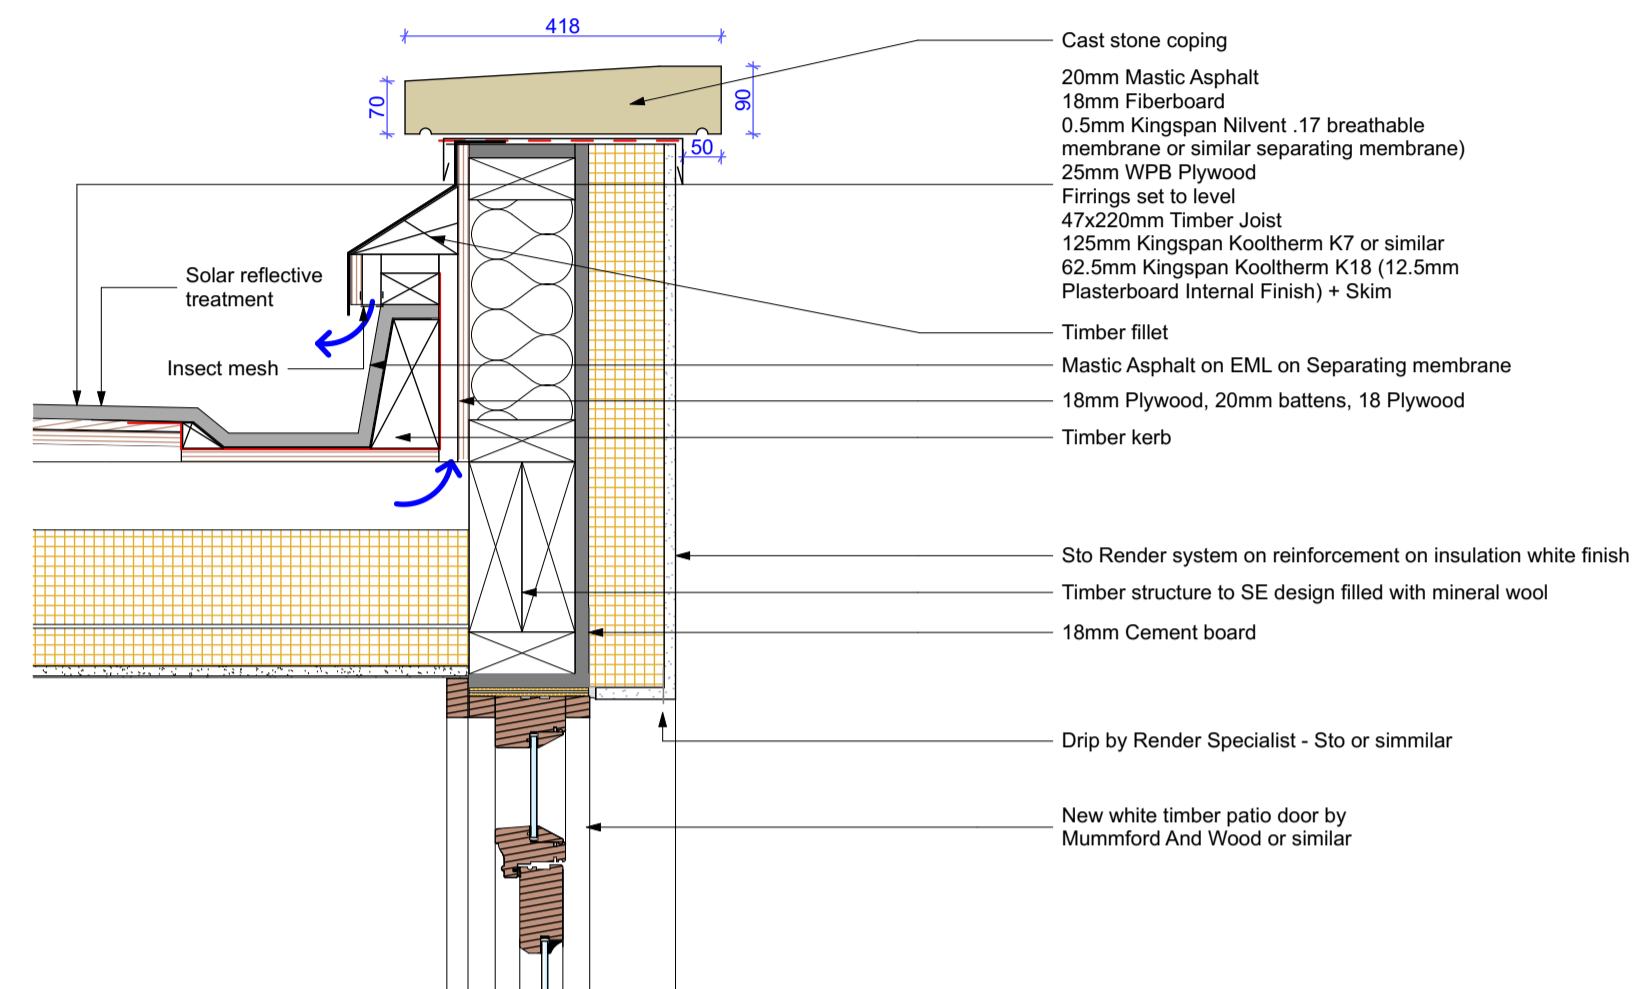

D01 BH-DE002

1:10

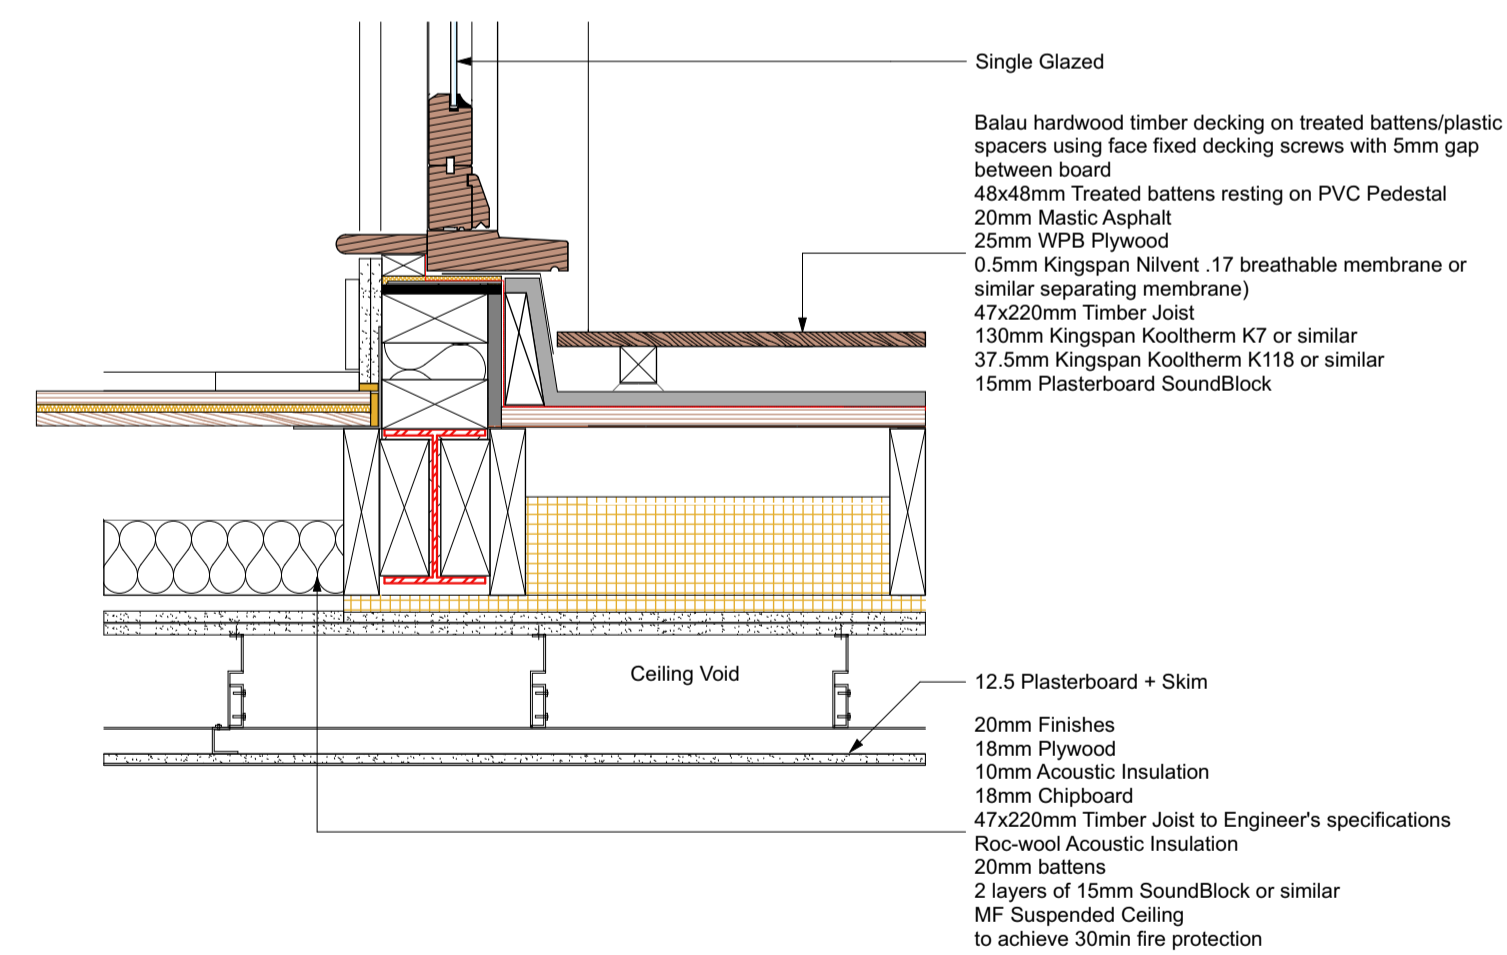


D02 BH-DE002

1:10

0 10 50 100mm

DIMENSION AT ORIGINAL SHEET SIZE
Contractors must check all dimensions on site. Only figured dimensions are to be worked from. Discrepancies must be reported to the Architect before proceeding. © This drawing is Copyright

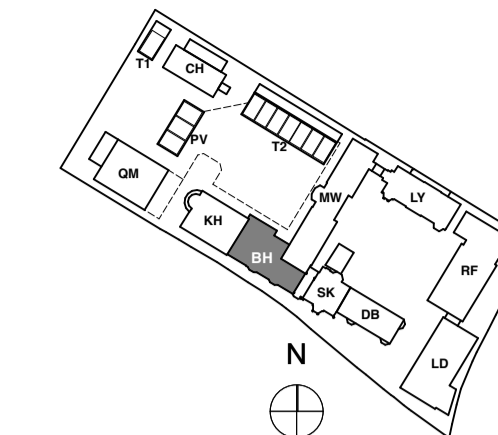

KEY PLAN

NOTE:
ALL INFORMATION SHOWN ON THIS DRAWINGS IS SUBJECT TO DESIGN DEVELOPMENT

PLANNING

REVISION	DRN	CHKD	DATE
First Issue	K/C/GC	TW	16/08/2016



CLIENT
MOUNT ANVIL LTD



PROJECT
KIDDERPORE AVENUE

DRAWING
Bay House
Roof Extension Details

SCALE: Varies A1 DATE: August 2016

DRAWING No. 15 230 DRAWN BY K/C/GC
9000-DRG-00BH- DE902 REV

A & Q PARTNERSHIP (LONDON) LTD
THE LUX BUILDING, 2-4 HOXTON SQUARE, LONDON N1 6 NU
Tel: 020 7613 2244 Fax: 020 7613 2642 Email: london@aqp.co.uk
ARCHITECTURE DESIGN MASTERPLANNING INTERIORS