


GENERAL NOTES

- Drawings based on existing drawings provided by Camden Council.

 

CarverHaggard

Unit 415, 241-251 Ferndale Road, London, SW9 8BJ
 +44 (0)20 7274 2137
 info@carverhaggard.com
 www.carverhaggard.com

NOTES

- These drawings are not for construction purposes.
- Do not scale off drawings.


ISSUES

Rev / 20.01.15 Planning issue

Project: p201 Urban Farm
 Title: Site Location
 Dwg No: p201-00-001
 Rev: /
 Scale: 1:2500 @ A3

GENERAL NOTES

- Drawings based on existing drawings provided by Camden Council.

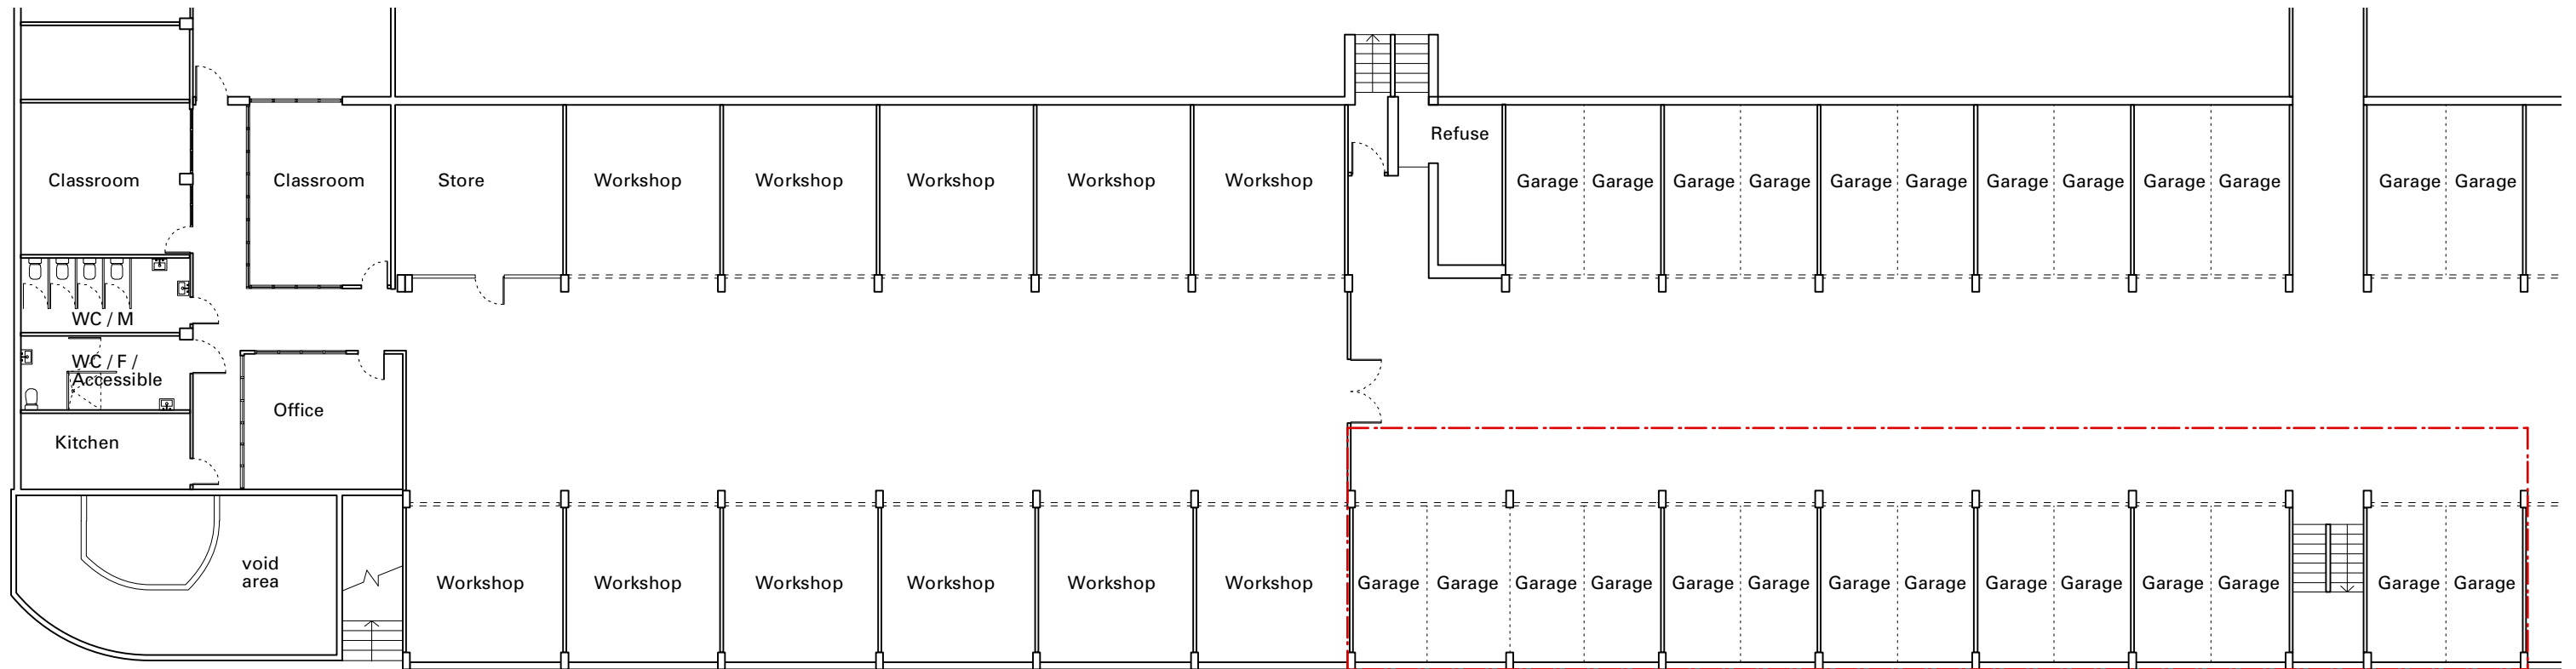

CarverHaggard

Unit 415, 241-251 Ferndale Road, London, SW9 8BJ
+44 (0)20 7274 2137
info@carverhaggard.com
www.carverhaggard.com

NOTES

- These drawings are not for construction purposes.
- Do not scale off drawings.

ISSUES

Rev / 20.01.15 Planning issue

Project: p201 Urban Farm
Title: Existing Site Plan
Dwg No: p201-01-001
Rev: /
Scale: 1:200 @ A3

GENERAL NOTES

- Drawings based on existing drawings provided by Camden Council.



CarverHaggard

Unit 415, 241-251 Ferndale Road, London, SW9 8BJ
+44 (0)20 7274 2137
info@carverhaggard.com
www.carverhaggard.com

NOTES

- These drawings are not for construction purposes.
- Do not scale off drawings.


ISSUES

Rev / 20.01.15 Planning issue


Project: p201 Urban Farm
Title: Existing Plan
Dwg No: p201-00-010
Rev: /
Scale: 1:100 @ A3

GENERAL NOTES

- Drawings based on existing drawings provided by Camden Council.

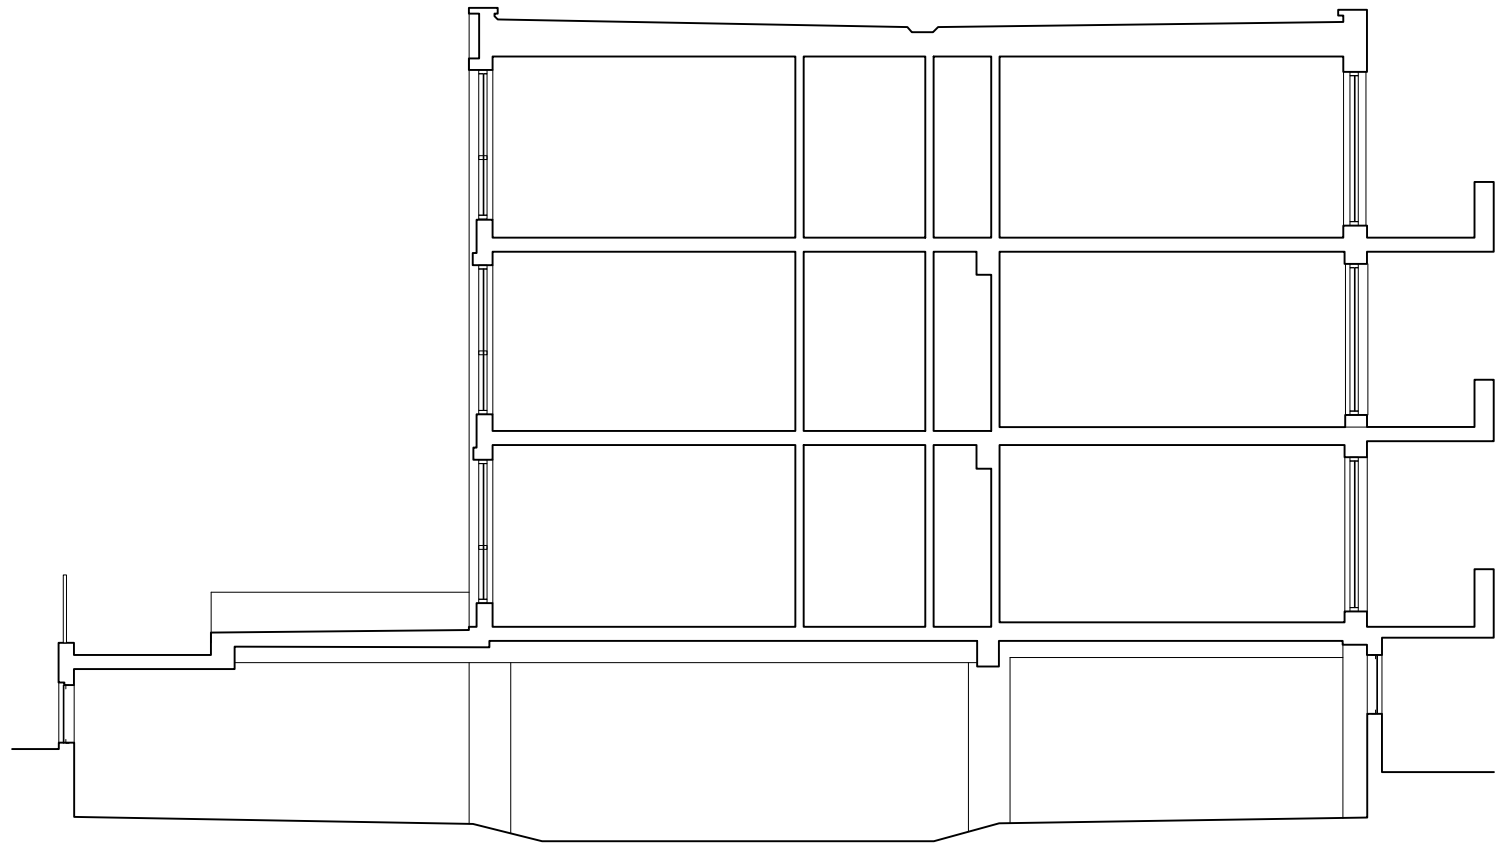

1 Existing Section

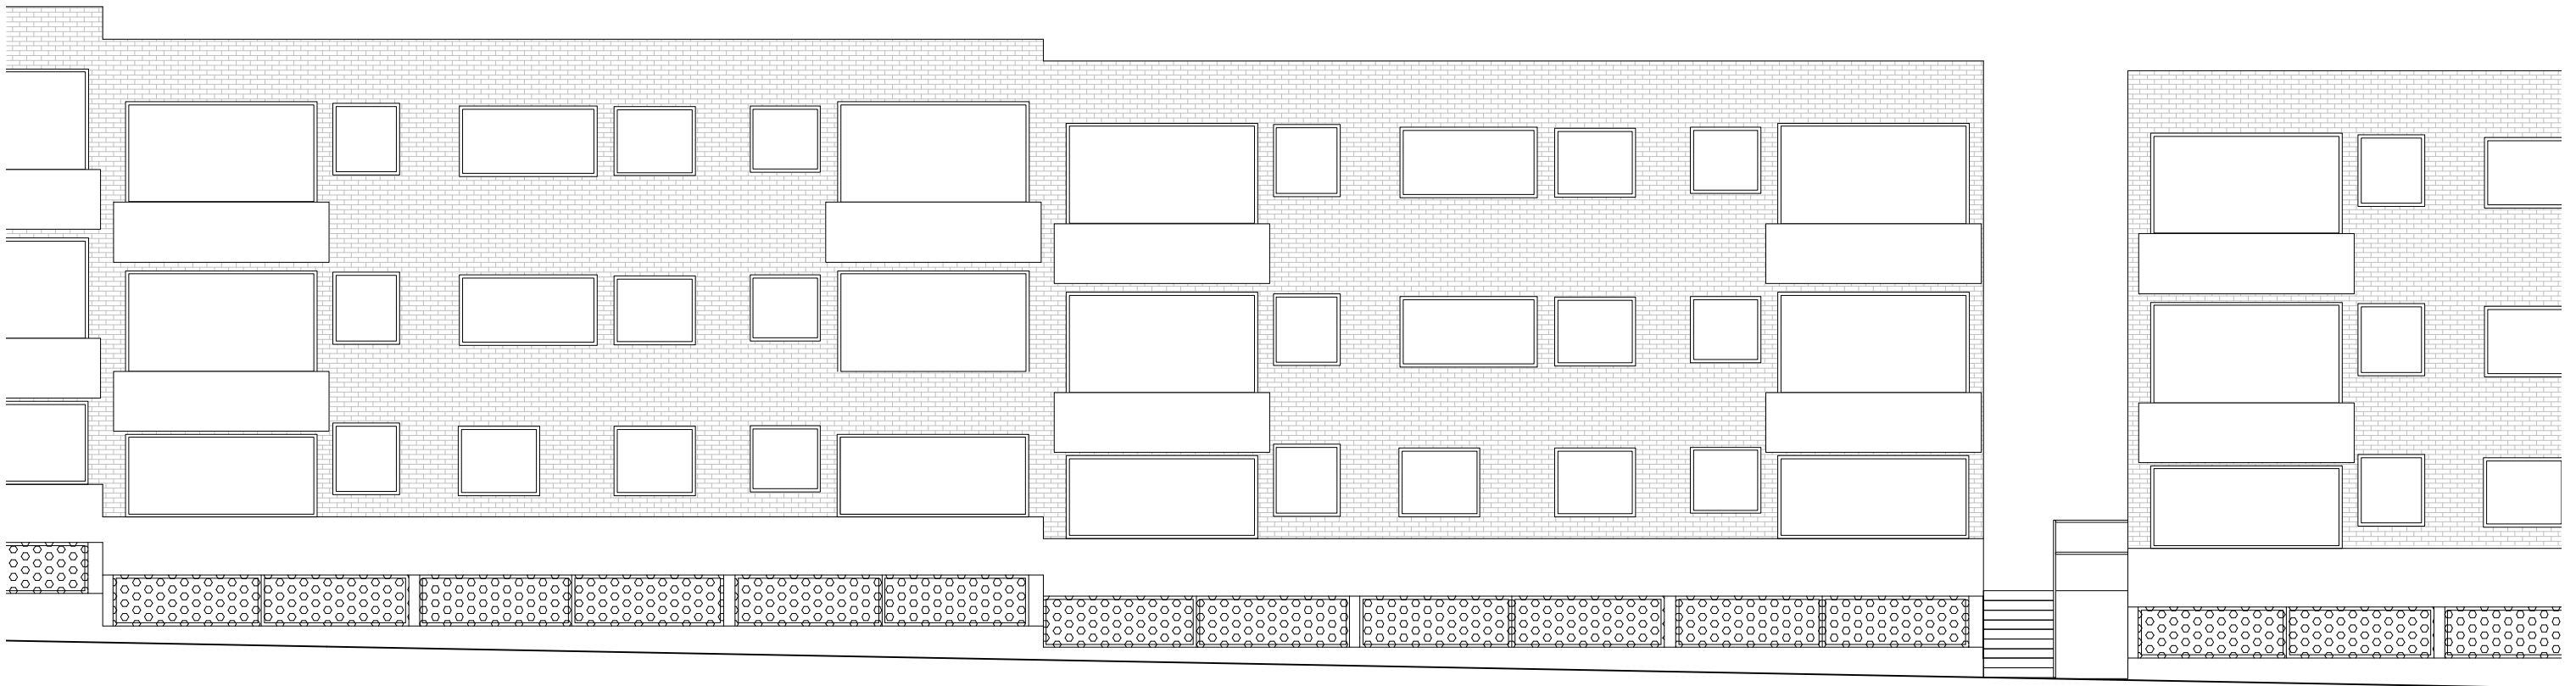

2 Existing Elevation

CarverHaggard
Unit 415, 241-251 Ferndale Road, London, SW9 8BJ
+44 (0)20 7274 2137
info@carverhaggard.com
www.carverhaggard.com


NOTES
- These drawings are not for construction purposes.
- Do not scale off drawings.

ISSUES
Rev / 20.01.15 Planning issue

Project: p201 Urban Farm
Title: Existing Elevation and Section
Dwg No: p201-03-001
Rev: /
Scale: 1:100 @ A3

GENERAL NOTES

- Drawings based on existing drawings provided by Camden Council.

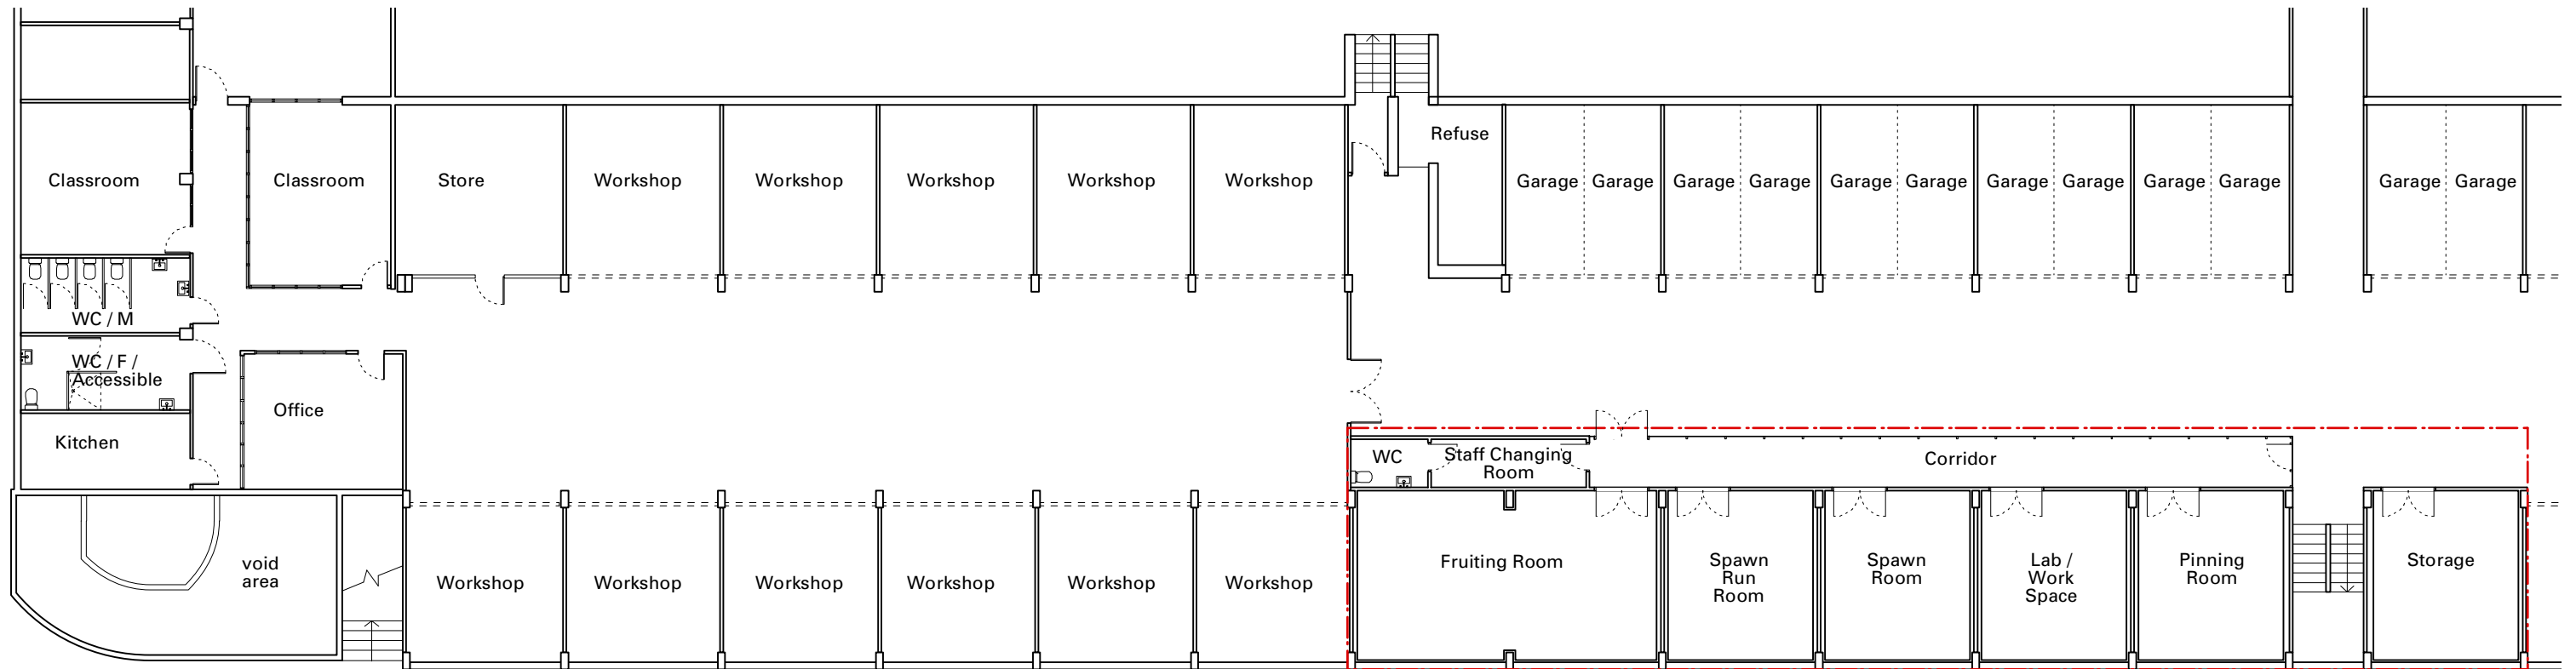

CarverHaggard

Unit 415, 241-251 Ferndale Road, London, SW9 8BJ
+44 (0)20 7274 2137
info@carverhaggard.com
www.carverhaggard.com

NOTES

- These drawings are not for construction purposes.
- Do not scale off drawings.

ISSUES

Rev / 20.01.15 Planning issue


Project: p201 Urban Farm
Title: Proposed Site Plan
Dwg No: p201-06-001
Rev: /
Scale: 1:200 @ A3

KEY

- 1. Polycarbonate enclosure on timber frame
- 2. Metal grille replaced with clear polycarbonate and exhaust grille
- 3. Metal grille replaced with insulated polycarbonate and exhaust grille
- 4. New insulated timber-framed wall with new doors to bays
- 5. Accessible WC
- 6. Insulated lining
- 7. Mesh removed from between bays
- 8. Extract / evaporative cooling fan

GENERAL NOTES

- Drawings based on existing drawings provided by Camden Council.

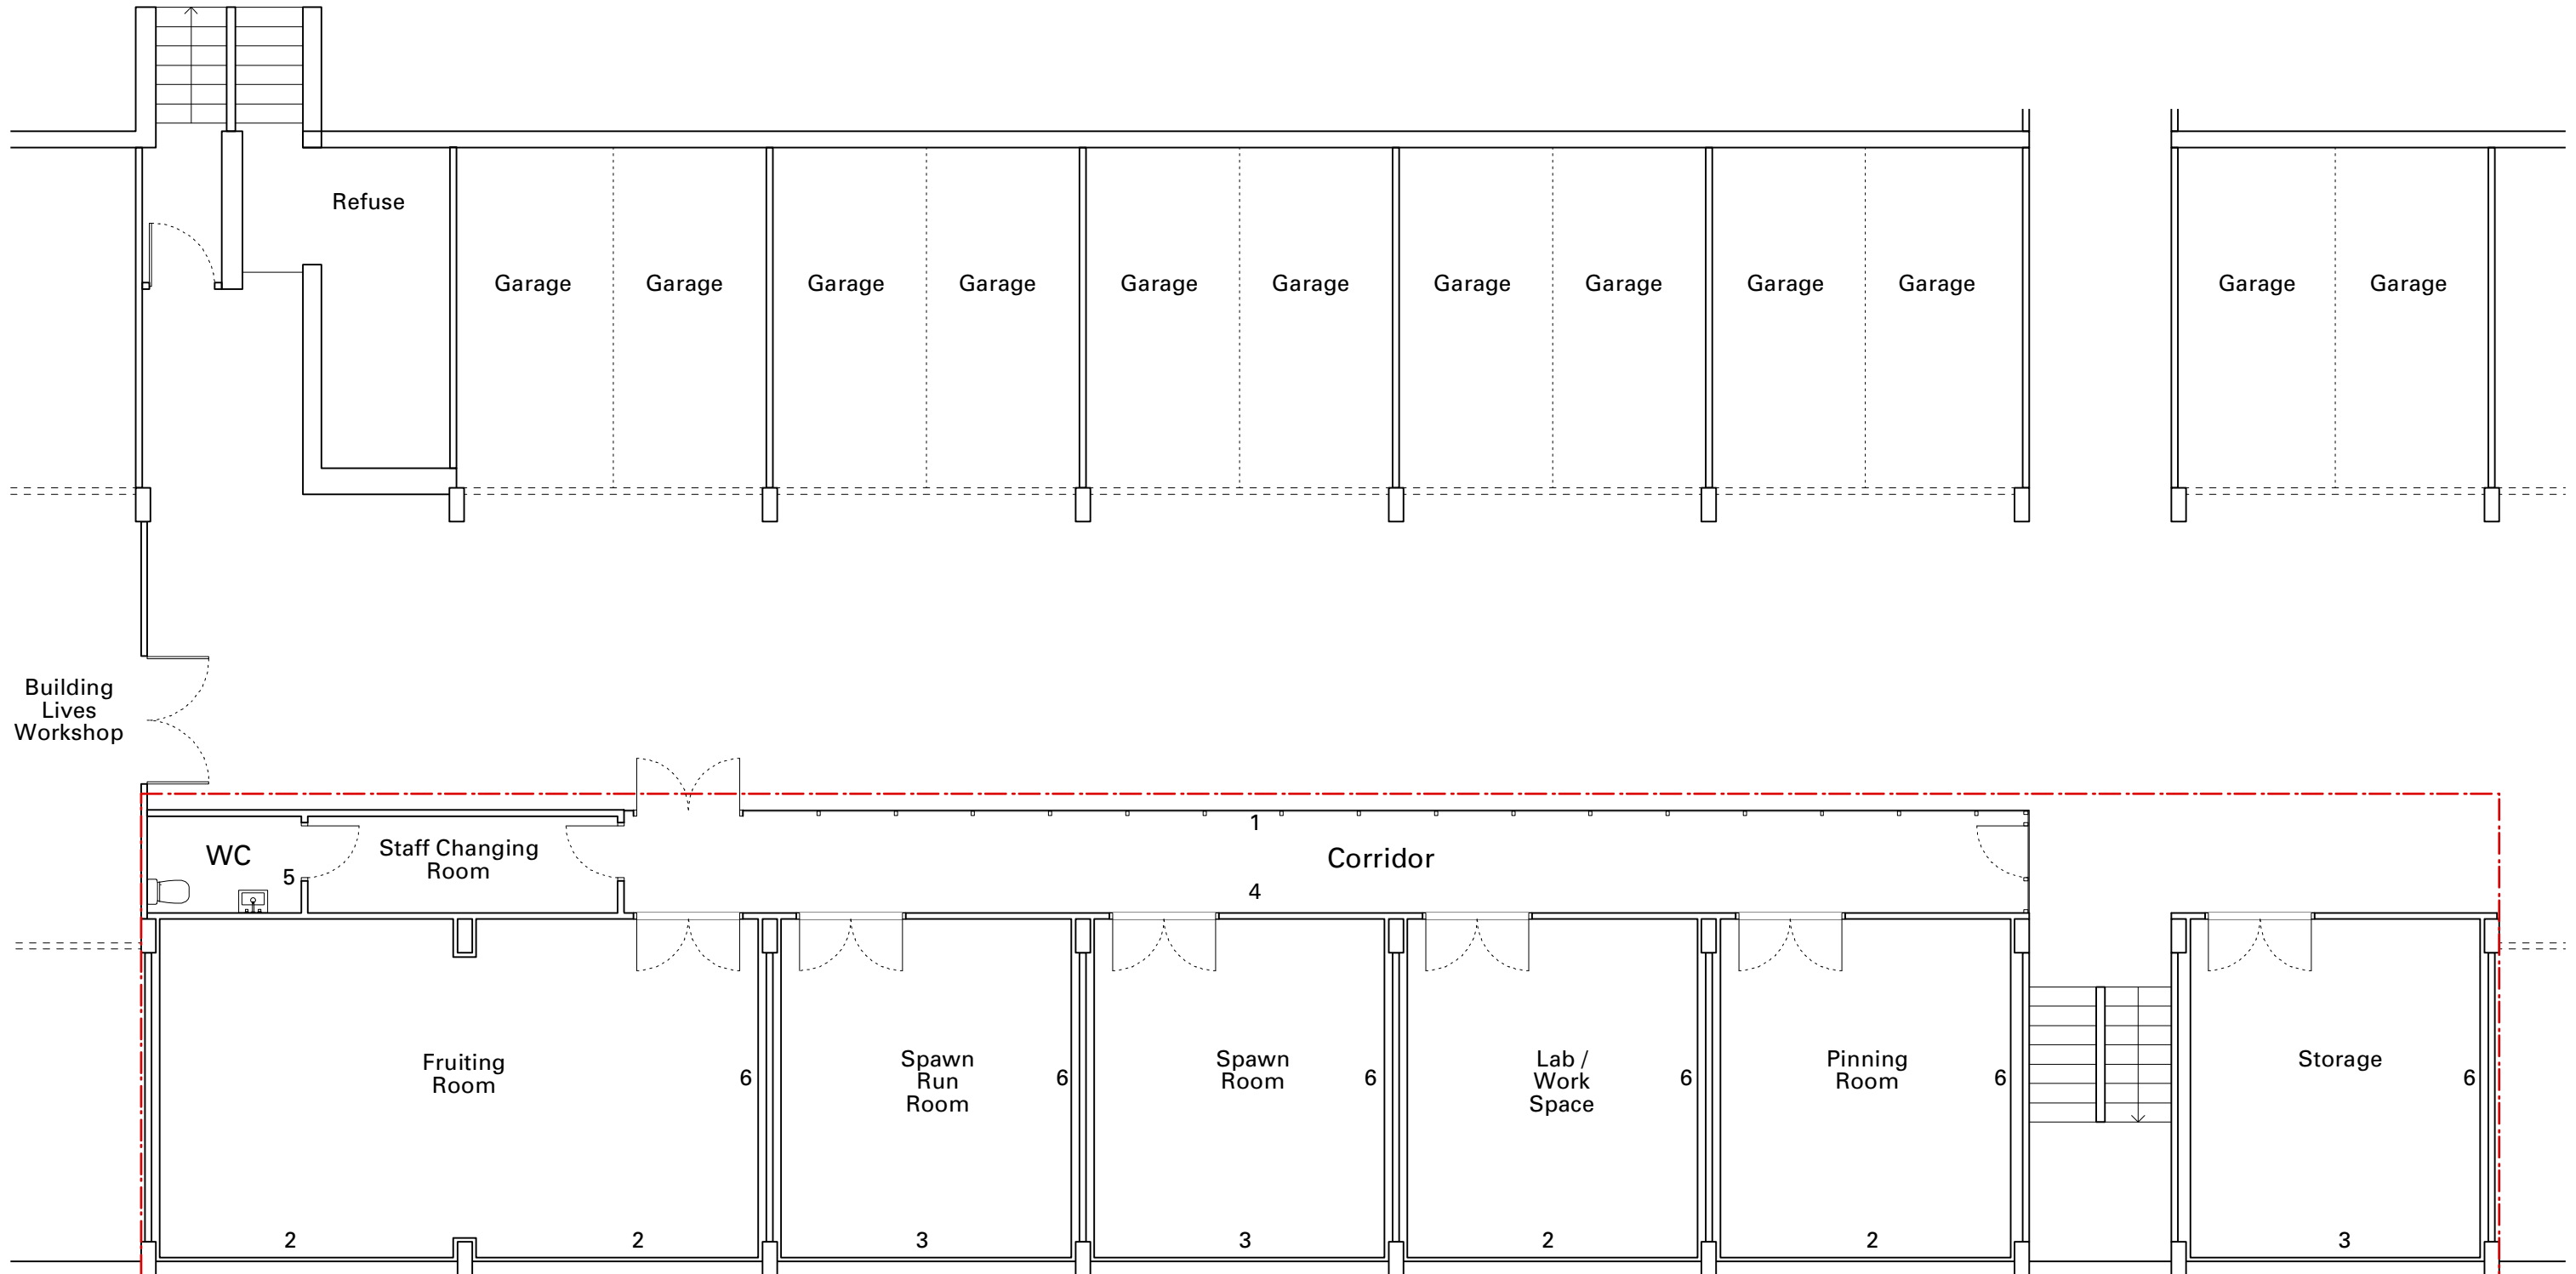

CarverHaggard

Unit 415, 241-251 Ferndale Road, London, SW9 8BJ
 +44 (0)20 7274 2137
 info@carverhaggard.com
 www.carverhaggard.com

NOTES

- These drawings are not for construction purposes.
- Do not scale off drawings.

ISSUES

Rev / 20.01.15 Planning issue


Project: p201 Urban Farm
 Title: Proposed Plan
 Dwg No: p201-06-010
 Rev: /
 Scale: 1:100 @ A3

KEY

- 1. Polycarbonate enclosure on timber frame
- 2. Metal grille replaced with clear polycarbonate and exhaust grille
- 3. Metal grille replaced with insulated polycarbonate and exhaust grille
- 4. New insulated timber-framed wall with new doors to bays
- 5. Accessible WC
- 6. Insulated lining
- 7. Mesh removed from between bays
- 8. Extract / evaporative cooling fan

GENERAL NOTES

- Drawings based on existing drawings provided by Camden Council.

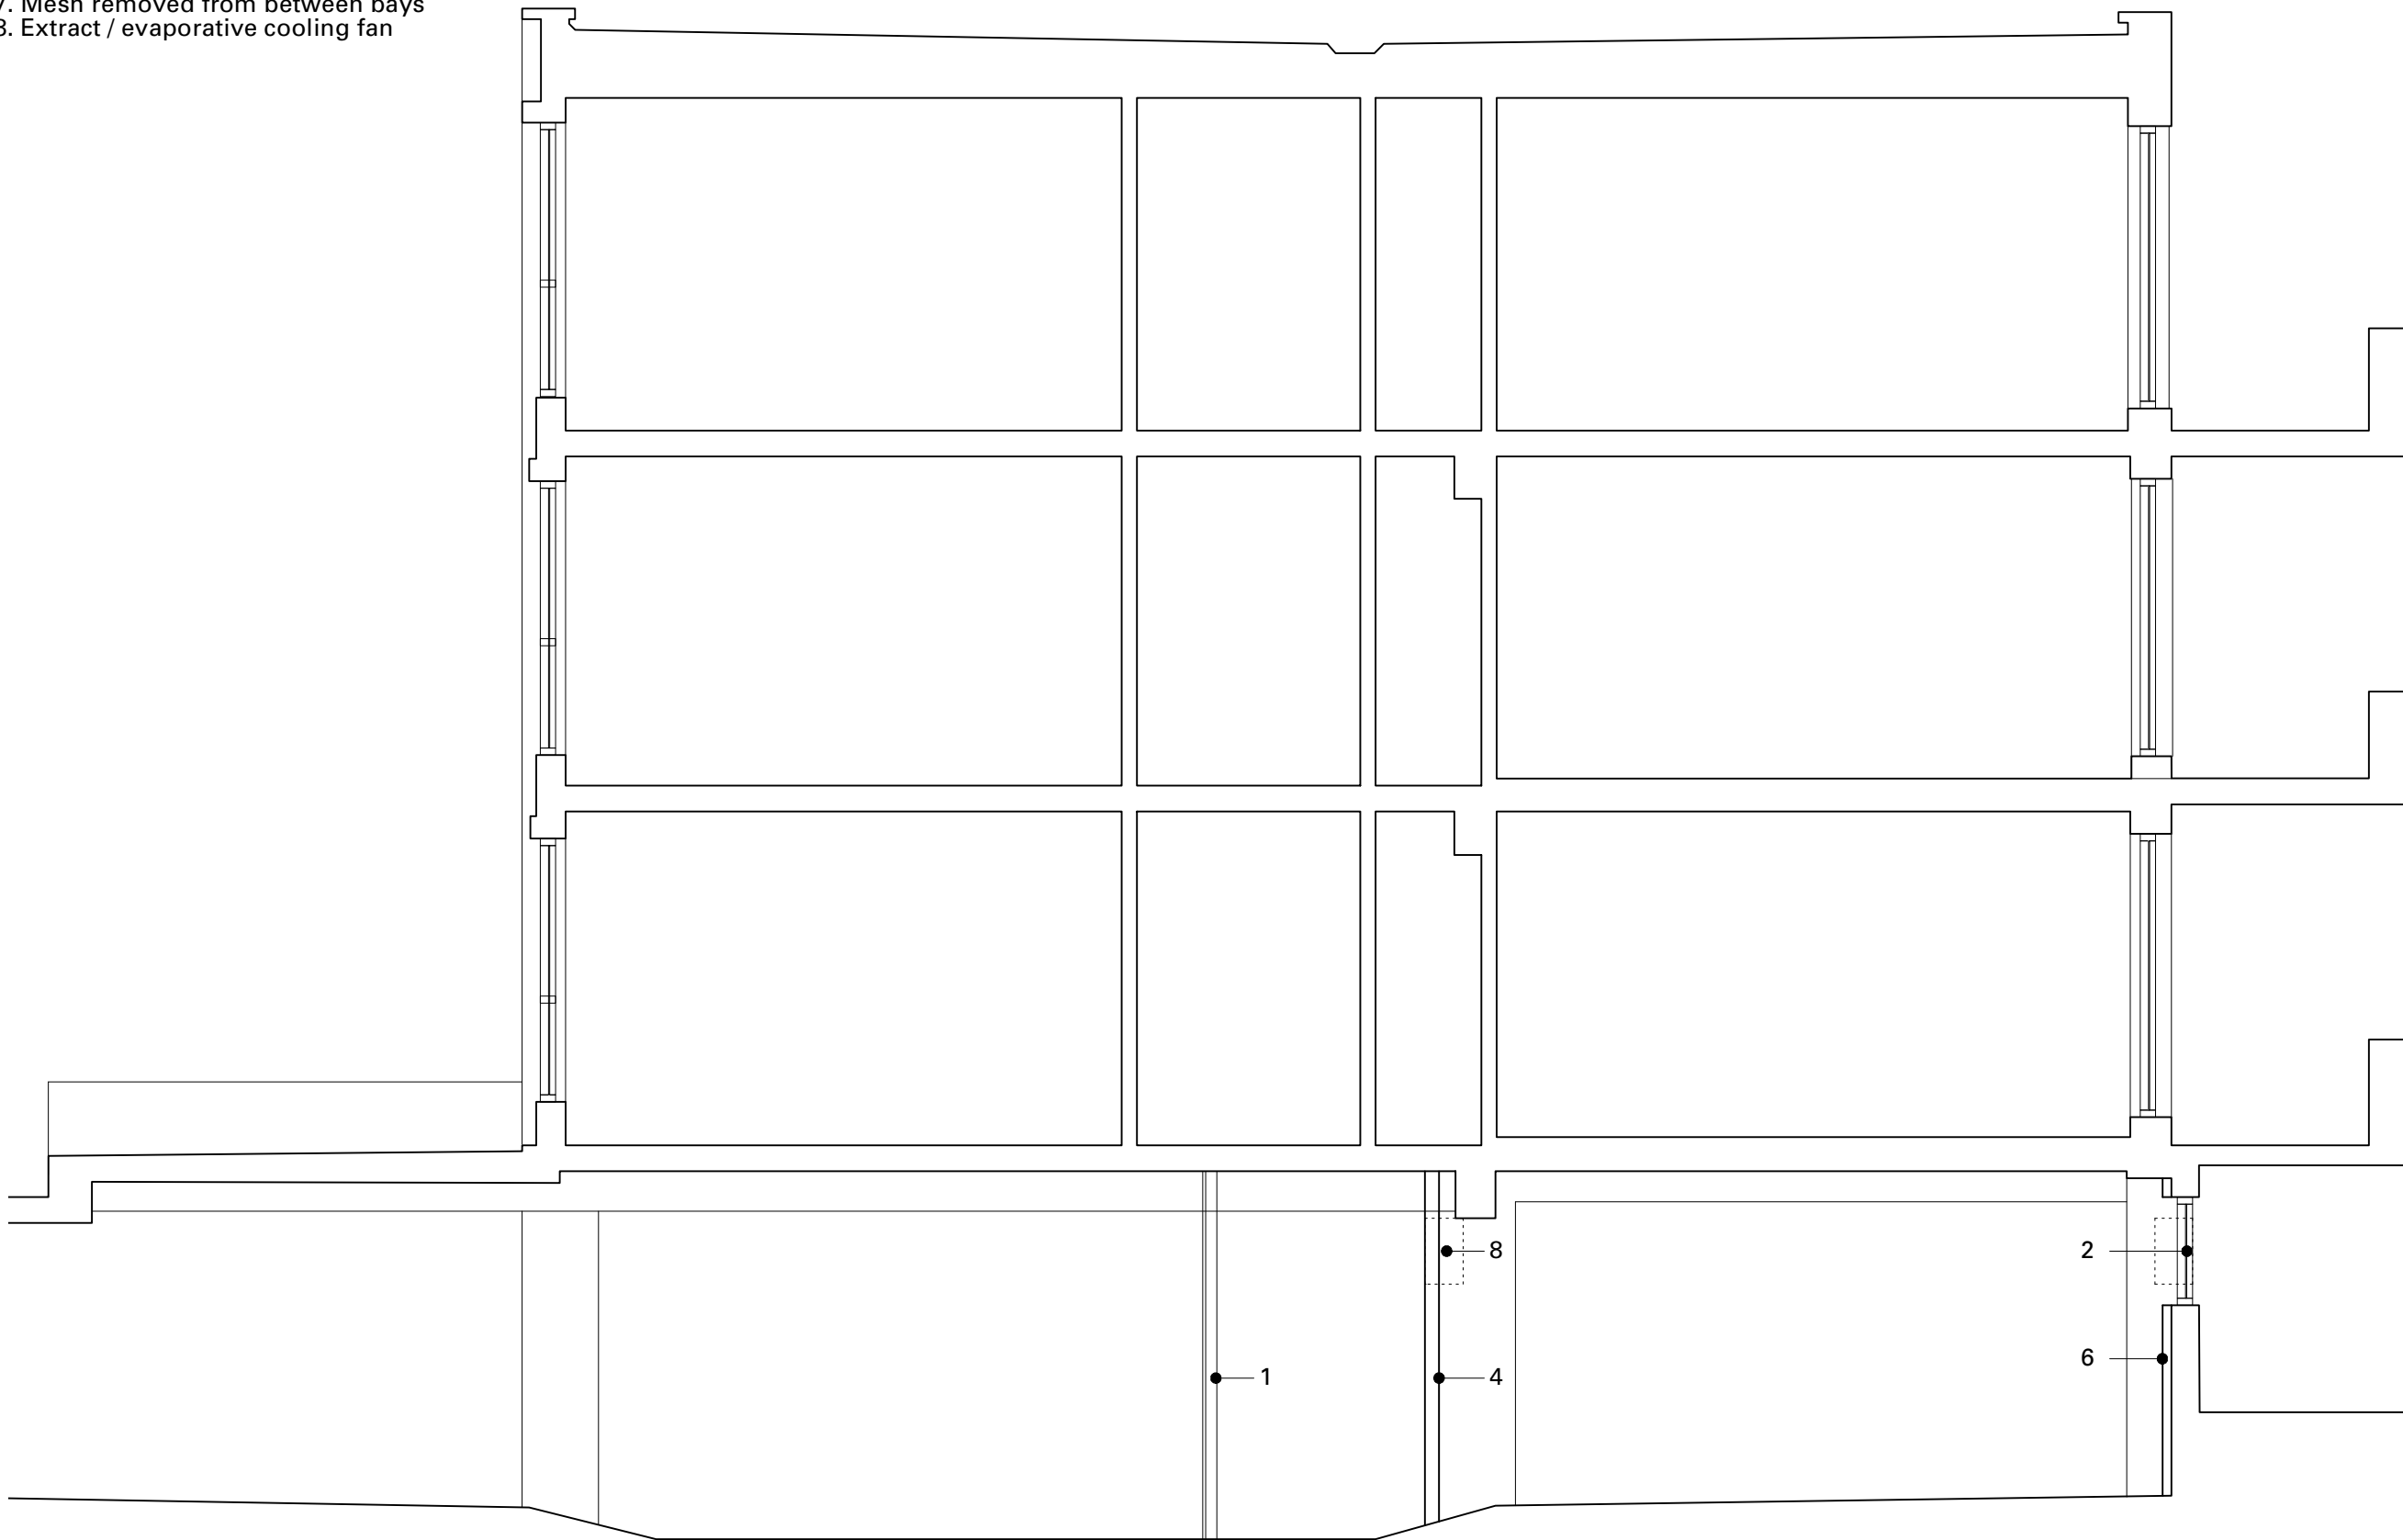

CarverHaggard

Unit 415, 241-251 Ferndale Road, London, SW9 8BJ
+44 (0)20 7274 2137
info@carverhaggard.com
www.carverhaggard.com

NOTES

- These drawings are not for construction purposes.
- Do not scale off drawings.

ISSUES

Rev / 20.01.15 Planning issue


Project: p201 Urban Farm
Title: Proposed Section
Dwg No: p201-07-001
Rev: /
Scale: 1:50 @ A3

KEY

- 1. Polycarbonate enclosure on timber frame
- 2. Metal grille replaced with clear polycarbonate and exhaust grille
- 3. Metal grille replaced with insulated polycarbonate and exhaust grille
- 4. New insulated timber-framed wall with new doors to bays
- 5. Accessible WC
- 6. Insulated lining
- 7. Mesh removed from between bays
- 8. Extract / evaporative cooling fan

GENERAL NOTES

- Drawings based on existing drawings provided by Camden Council.

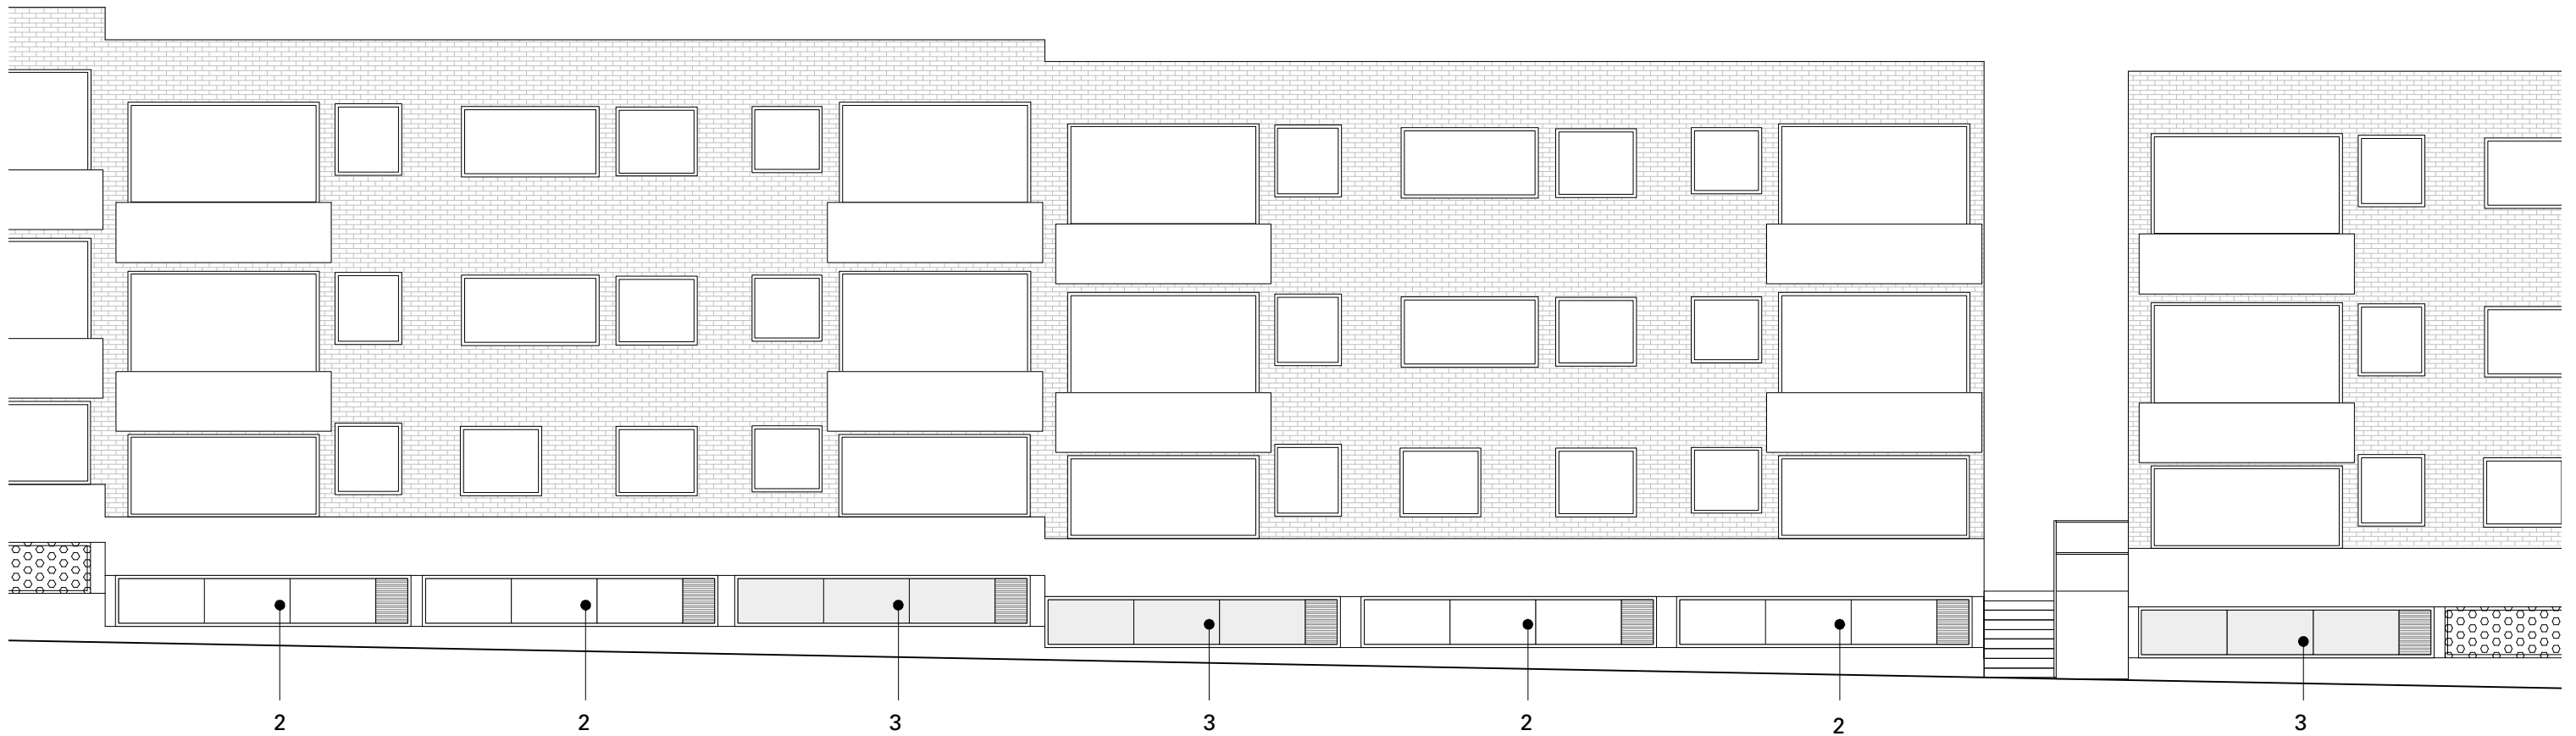

CarverHaggard
Unit 415, 241-251 Ferndale Road, London, SW9 8BJ
+44 (0)20 7274 2137
info@carverhaggard.com
www.carverhaggard.com

NOTES
- These drawings are not for construction purposes.
- Do not scale off drawings.

ISSUES
Rev / 20.01.15 Planning issue

Project: p201 Urban Farm
Title: Proposed Elevation
Dwg No: p201-08-001
Rev: /
Scale: 1:100 @ A3